

Reproduced from Superplan Data® by the permission of Ordnance Survey® on behalf of the Controller of Her Majesty's Stationery Office. © Crown Copyright 2002. All rights reserved. Licence number AL100034996.


P2	29/07/25	Amendments incorporated from LCC	GS	DLW	GS
P1	16/07/25	For Approval	GS	DLW	GS
REV	DATE	AMENDMENT DETAILS	DRAWN	CHECKED	APPROVED



PSA Design Ltd
The Old Bank House, 6 Berry Lane
Longridge, Preston, PR3 3JA
Tel. 01772 786066
www.psadesign.co.uk
mail@psadesign.co.uk

Client **J Robinson Building Contractors Ltd**
Job **Victoria / Burnley Road, Padiham**
Title **Speed Cushions to be Removed**

Drawn **GS** **Date** **29/07/25** **Scale** **1:250** **Drwg No.** **H4626-H-03**
Check **DW** **Appr.** **GS** **Sheet Size** **A4** **Rev.** **P2**

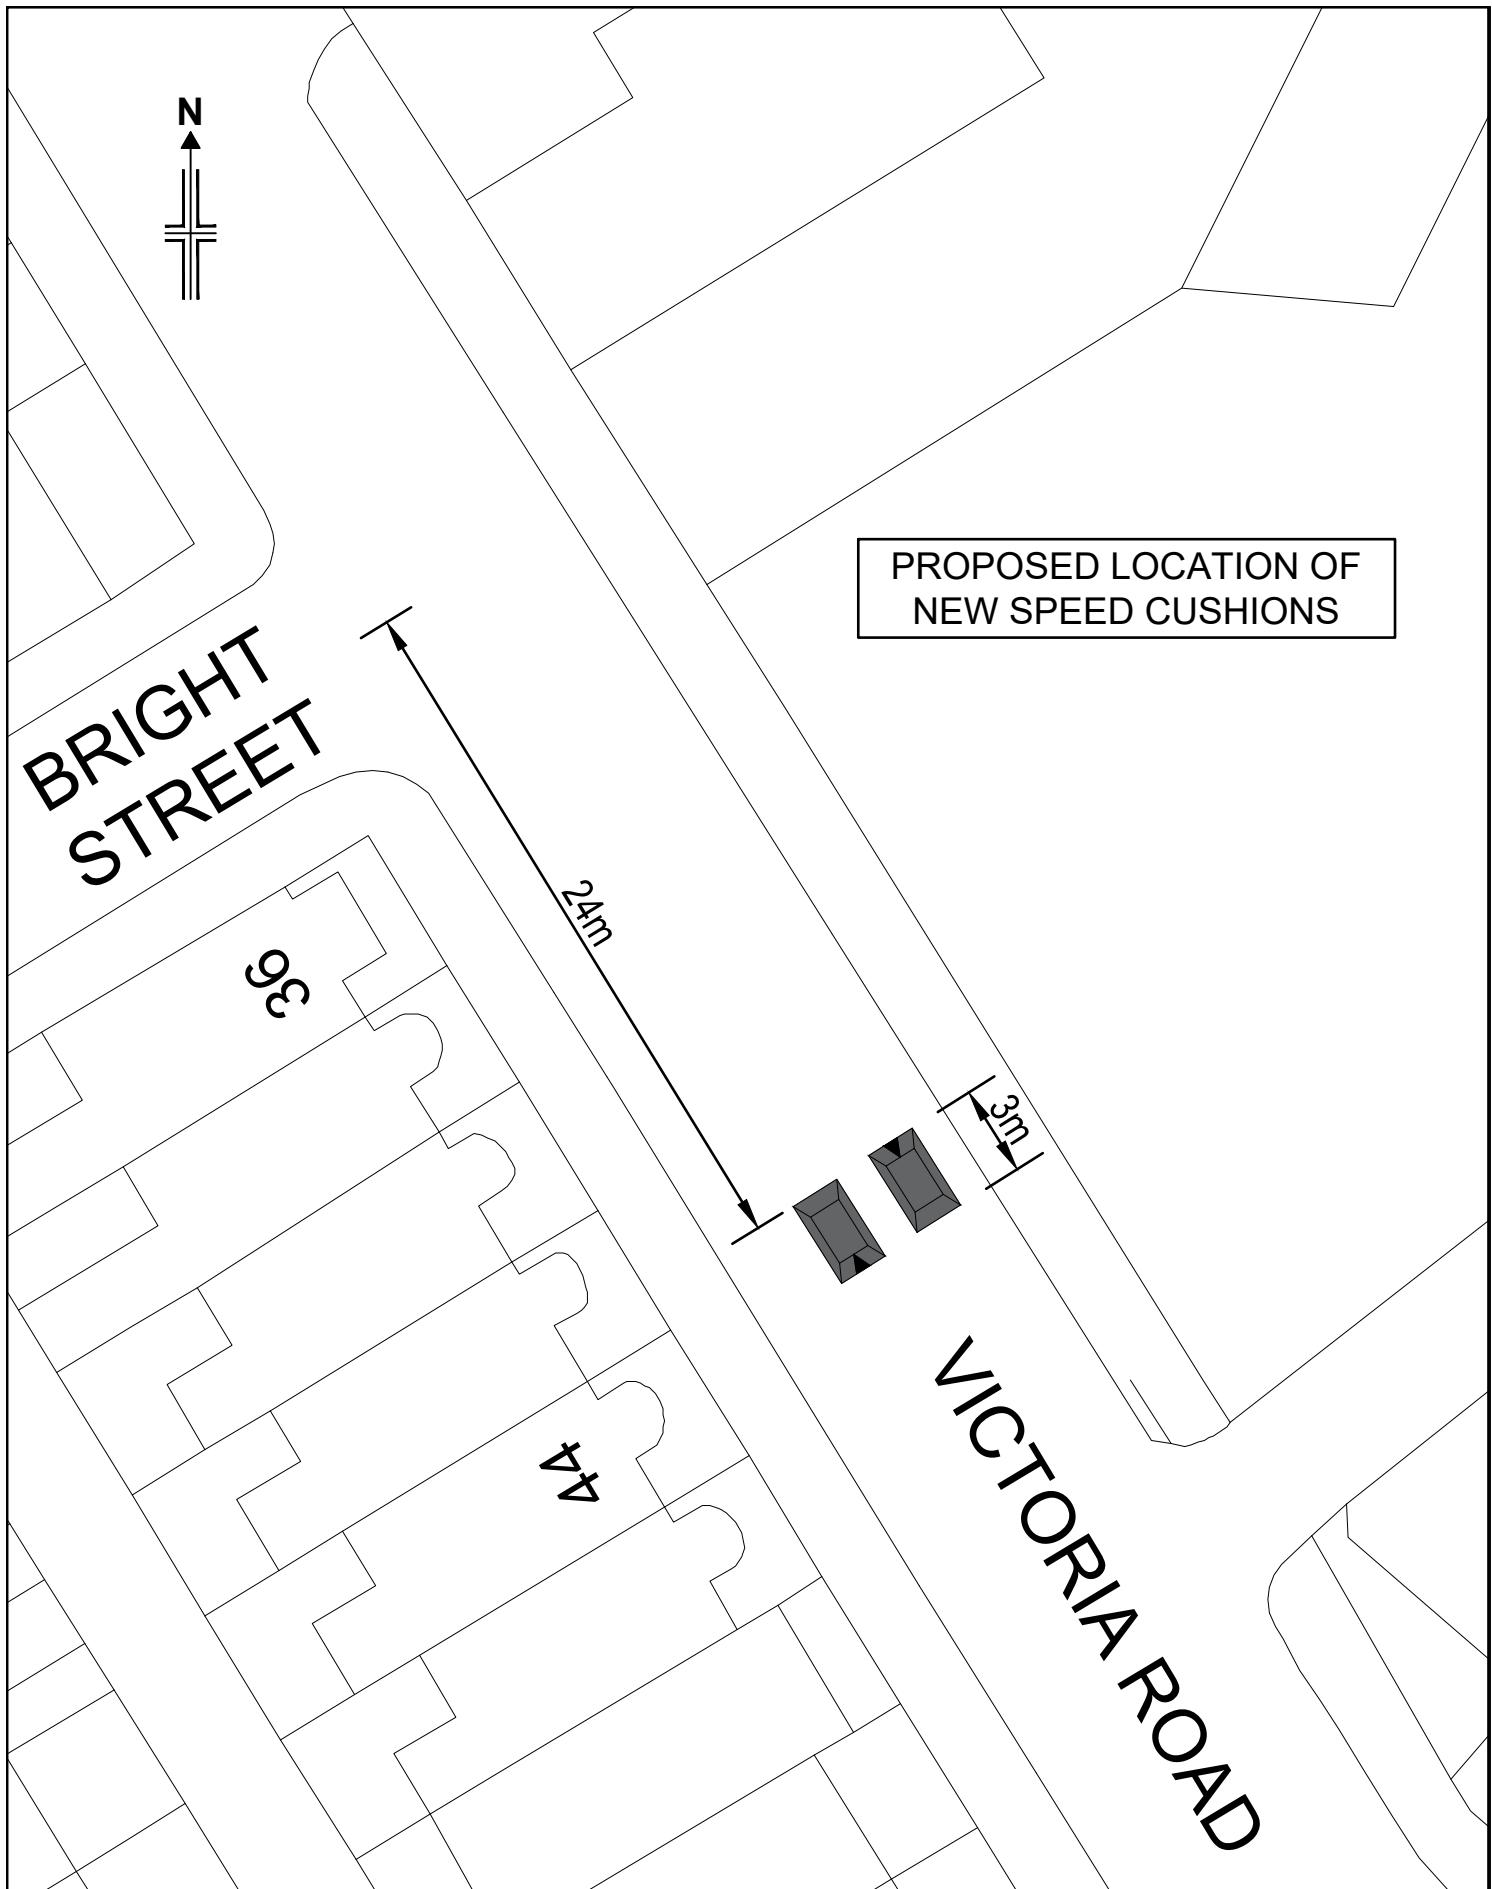

Reproduced from Superplan Data® by the permission of Ordnance Survey® on behalf of the Controller of Her Majesty's Stationery Office. © Crown Copyright 2002. All rights reserved. Licence number AL100034996.

P2	29/07/25	Amendments incorporated from LCC	GS	DLW	GS
P1	16/07/25	For Approval	GS	DLW	GS
REV	DATE	AMENDMENT DETAILS	DRAWN	CHECKED	APPROVED



PSA Design Ltd
The Old Bank House, 6 Berry Lane
Longridge, Preston, PR3 3JA
Tel. 01772 786066
www.psadesign.co.uk
mail@psadesign.co.uk

Client **J Robinson Building Contractors Ltd**
Job **Victoria Road, Padiham**
Title **Proposed New Speed Cushions**

Drawn **GS** **Date** **29/07/25** **Scale** **1:250** **Drwg No.** **H4626-H-04**
Check **DW** **Appr.** **GS** **Sheet Size** **A4** **Rev.** **P2**