




Proposed new Bus Stop Clearways

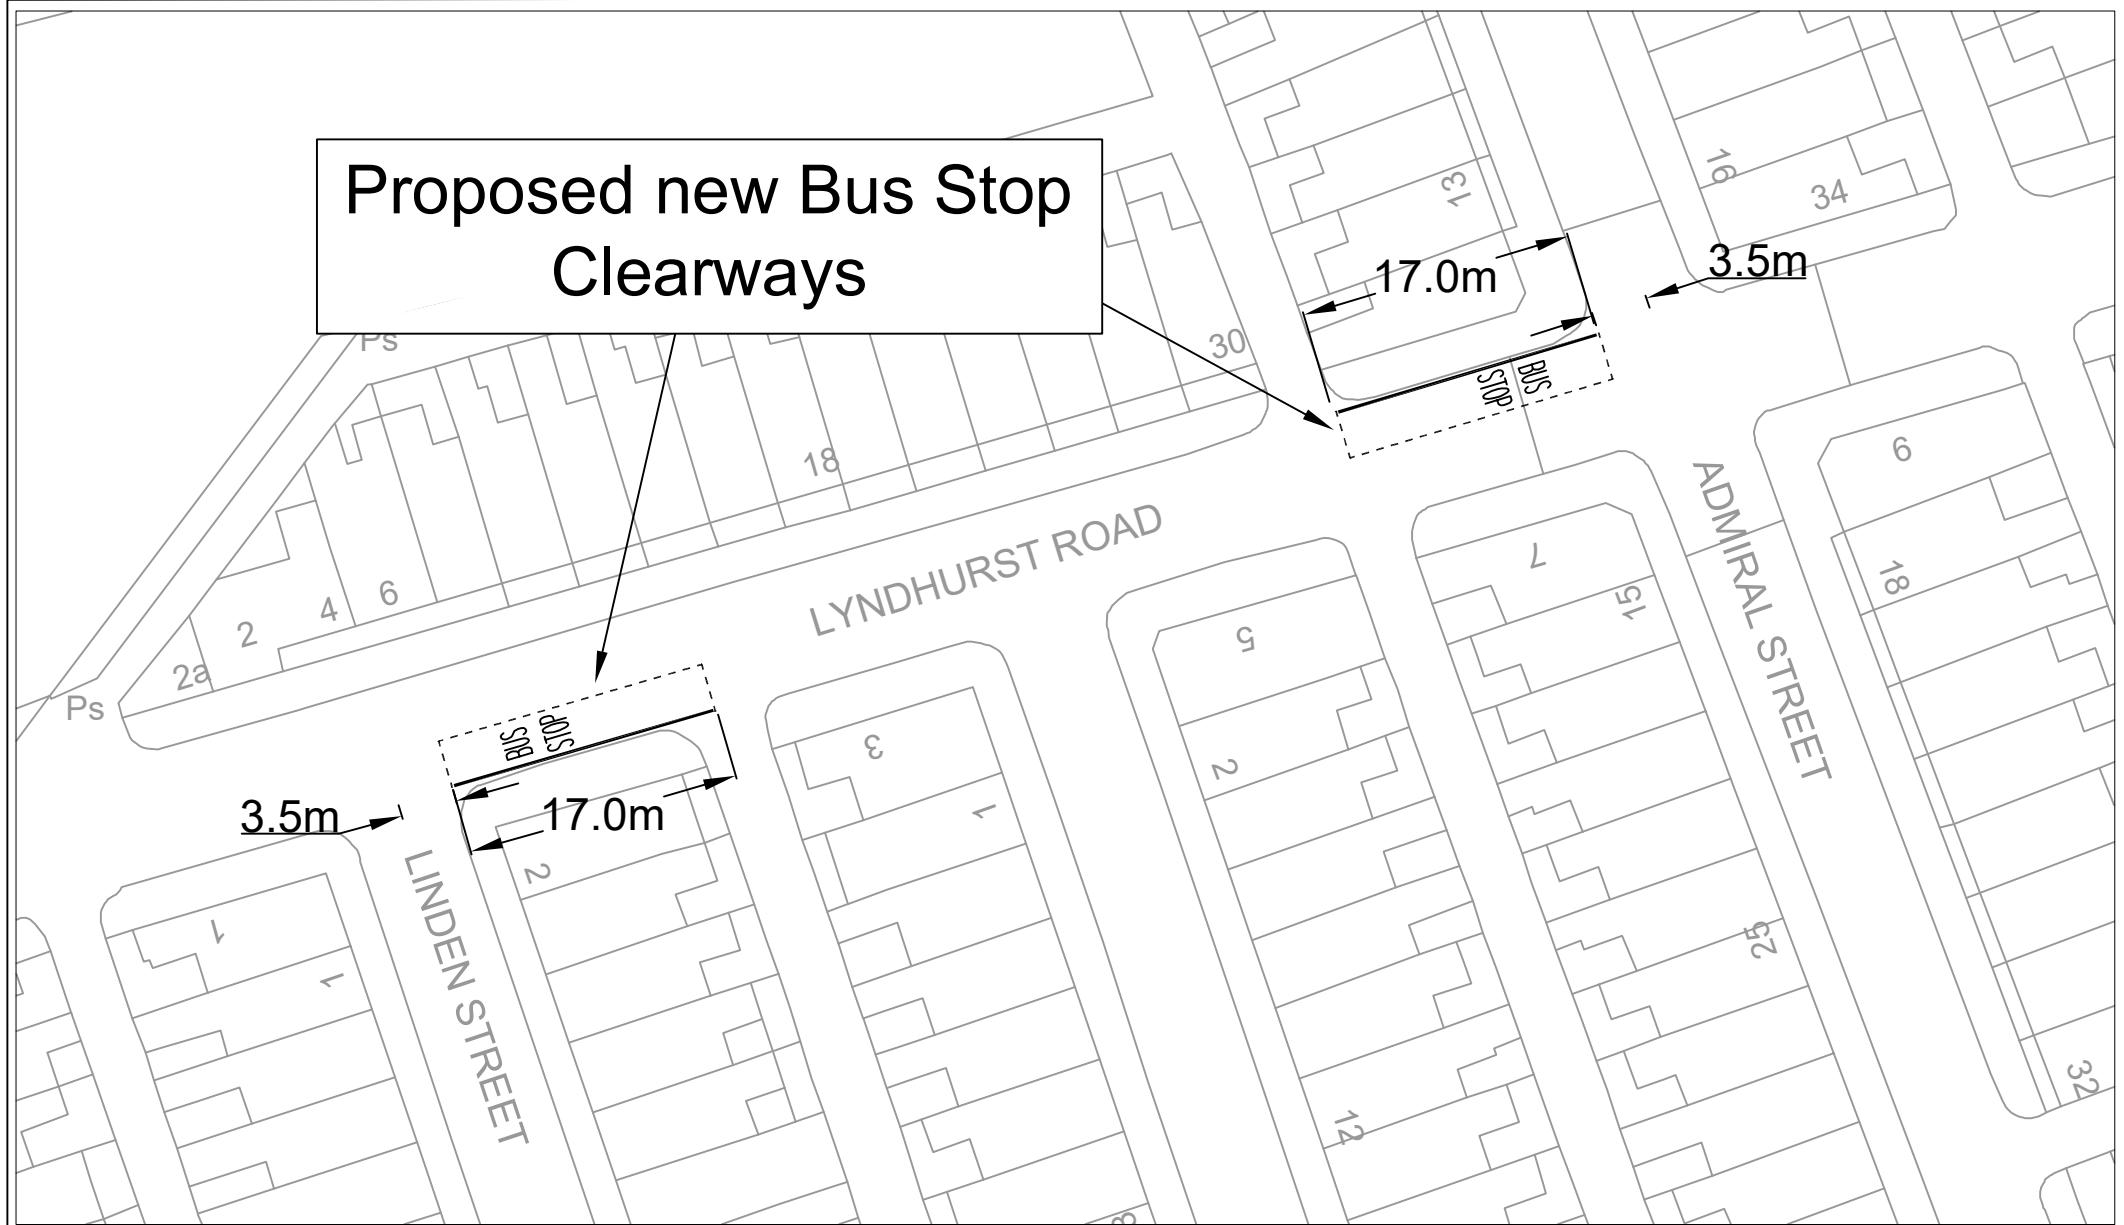


No.	Date	Amendment Details	Drawn by	Checked by	Proposed new Bus Stop Clearways	1 of 2
REVISIONS						
Lancashire County Council		Highways and Transport				
		LOCATION				
		Lyndhurst Road, Burnley				
SCALE	NTS	DATE	15/12/2025	SCHEME NO.	CLIENT NO.	
© Crown copyright [and database rights] 2023 OS AC0000850590						

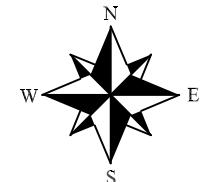


Proposed new Bus Stop Clearways

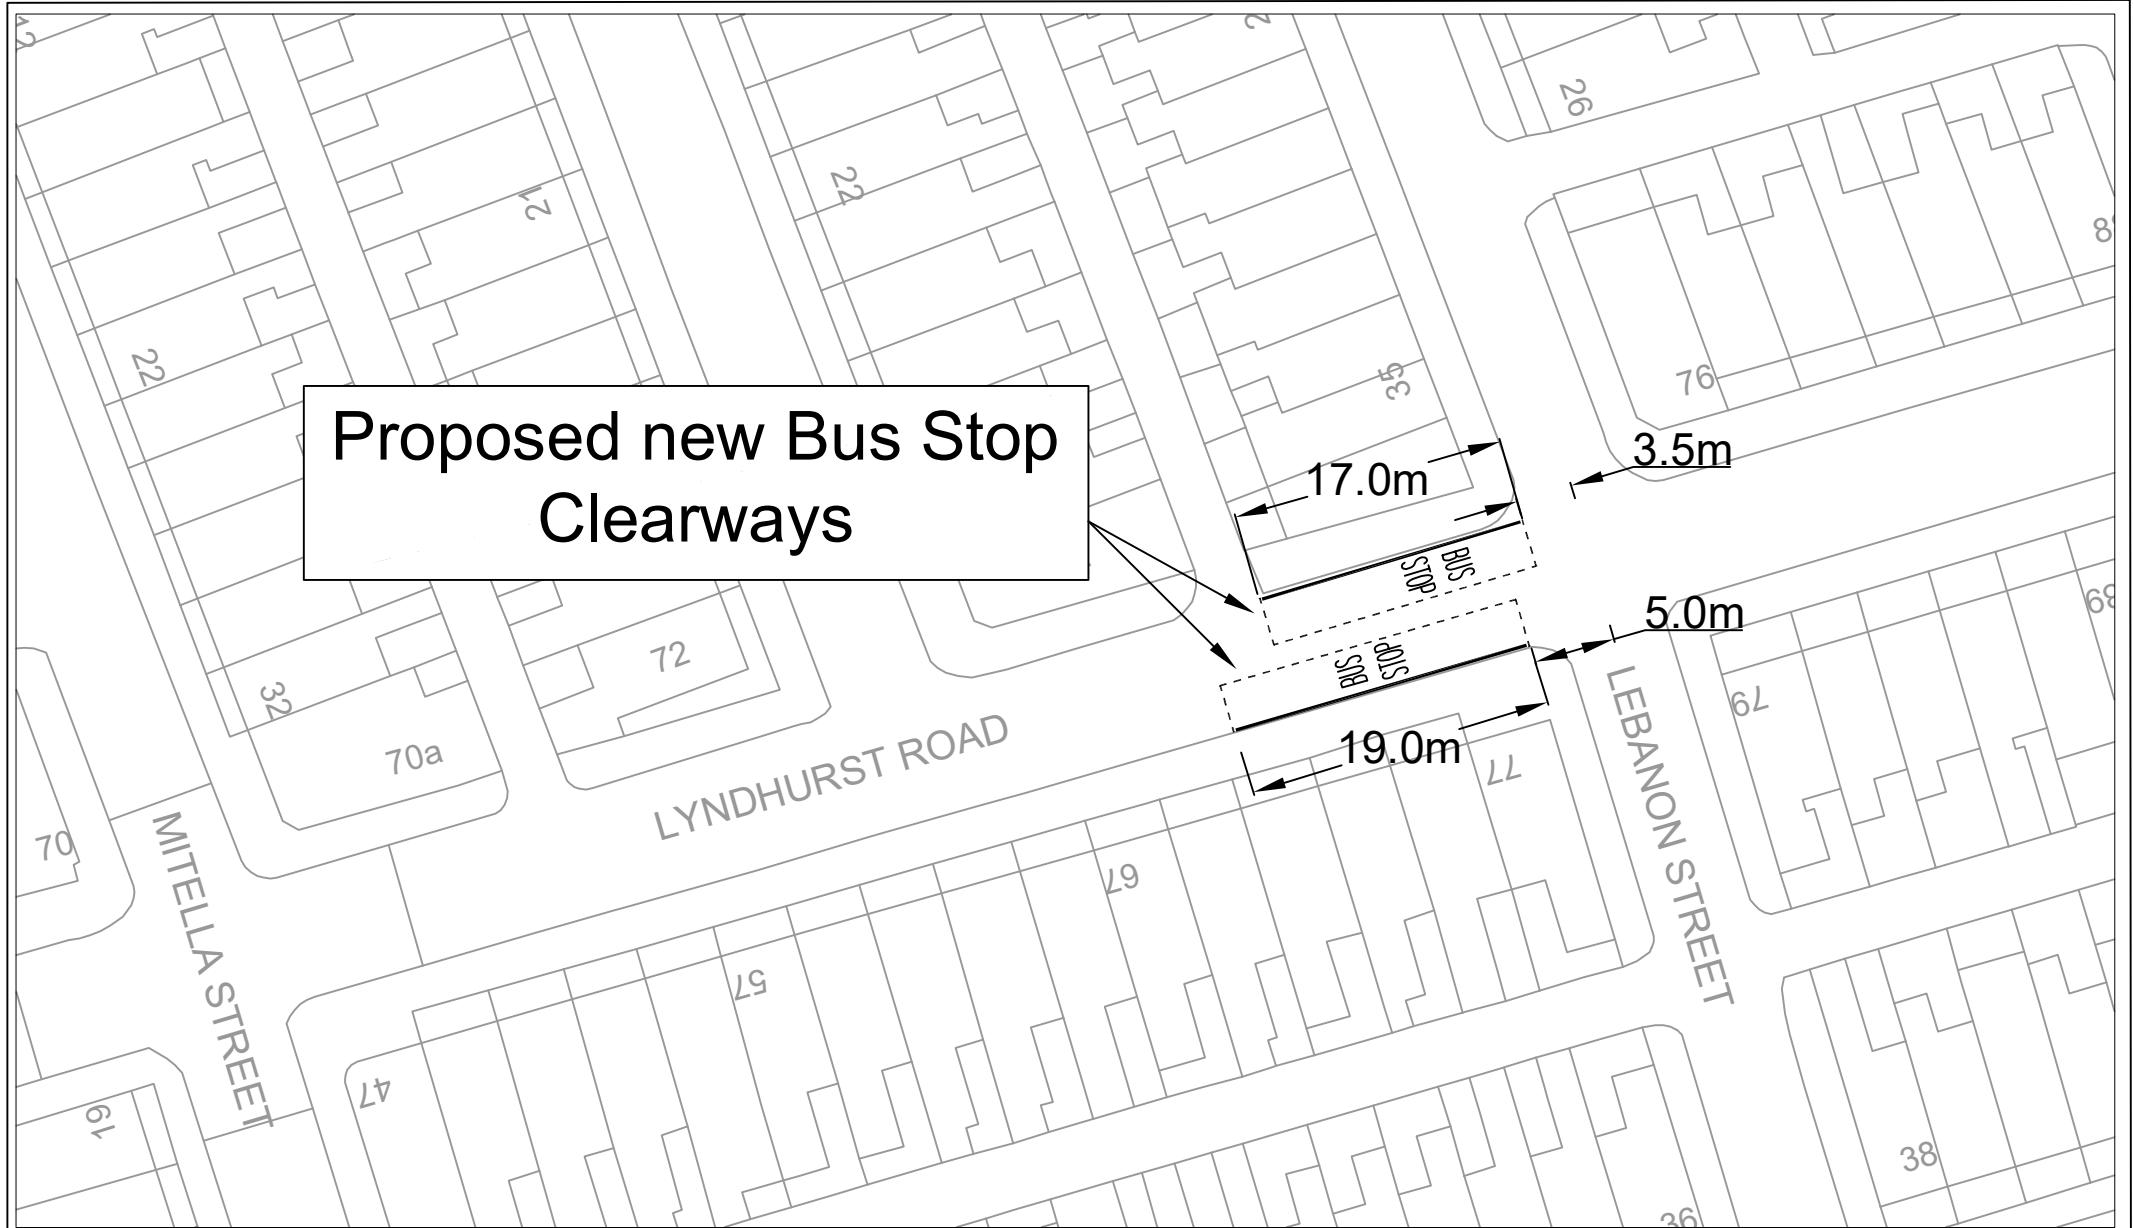

No.	Date	Amendment Details	Drawn by	Checked by	Proposed new Bus Stop Clearways	2 of 2
REVISIONS						
		Highways and Transport				
LOCATION Lyndhurst Road, Burnley		SCHEME NO. DATE 15/12/2025 CLIENT NO.				
SCALE	NTS	DATE	15/12/2025	CLIENT NO.		

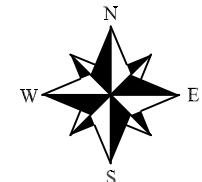

Bus Stop Clearway to be removed

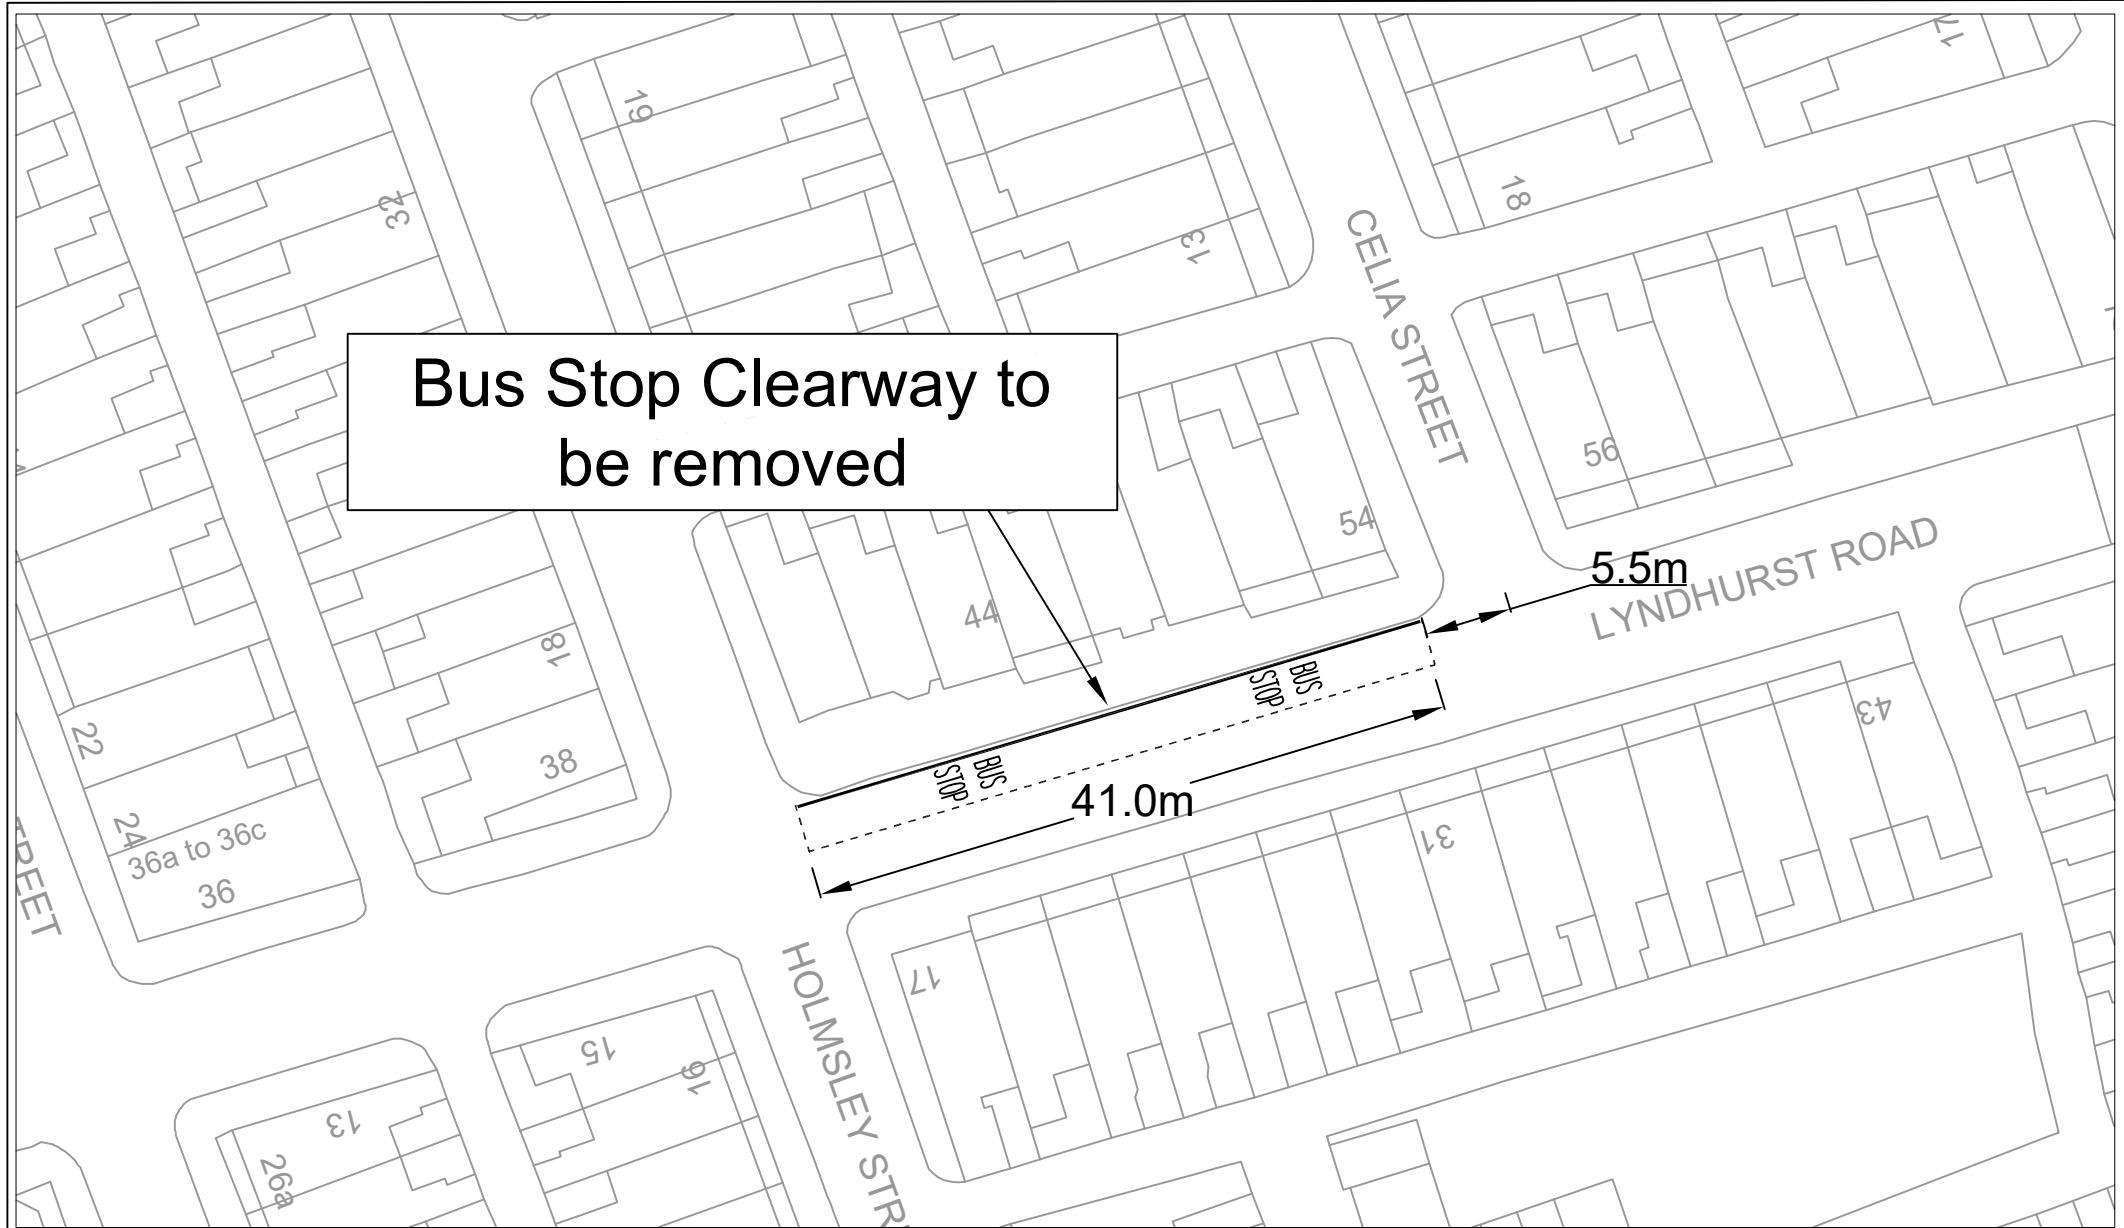

No.	Date	Amendment Details	Drawn by	Checked by	
REVISIONS					
Lancashire County Council	Highways and Transport				Bus Stop Removal
					LOCATION
					Lyndhurst Road, Burnley
					SCHEME NO.
		SCALE NTS	DATE 16/12/2025	CLIENT NO.	
© Crown copyright [and database rights] 2023 OS AC0000850590					

