

**Mill Street,
Padiham**




Crown copyright and database rights 2023
OS AC0000850590
Lancashire County Council
Licence No. AC0000850590

Matt Townsend
Director of Highways
and Transport

P.O. Box 100, County Hall,
PRESTON PR1 0LD

SCALE	1 : 750
DATE	17/10/2025
DRAWING No.	P25-26(03)MW-BU1
DRAWN BY	CGL
	Scale with care as distortion may occur

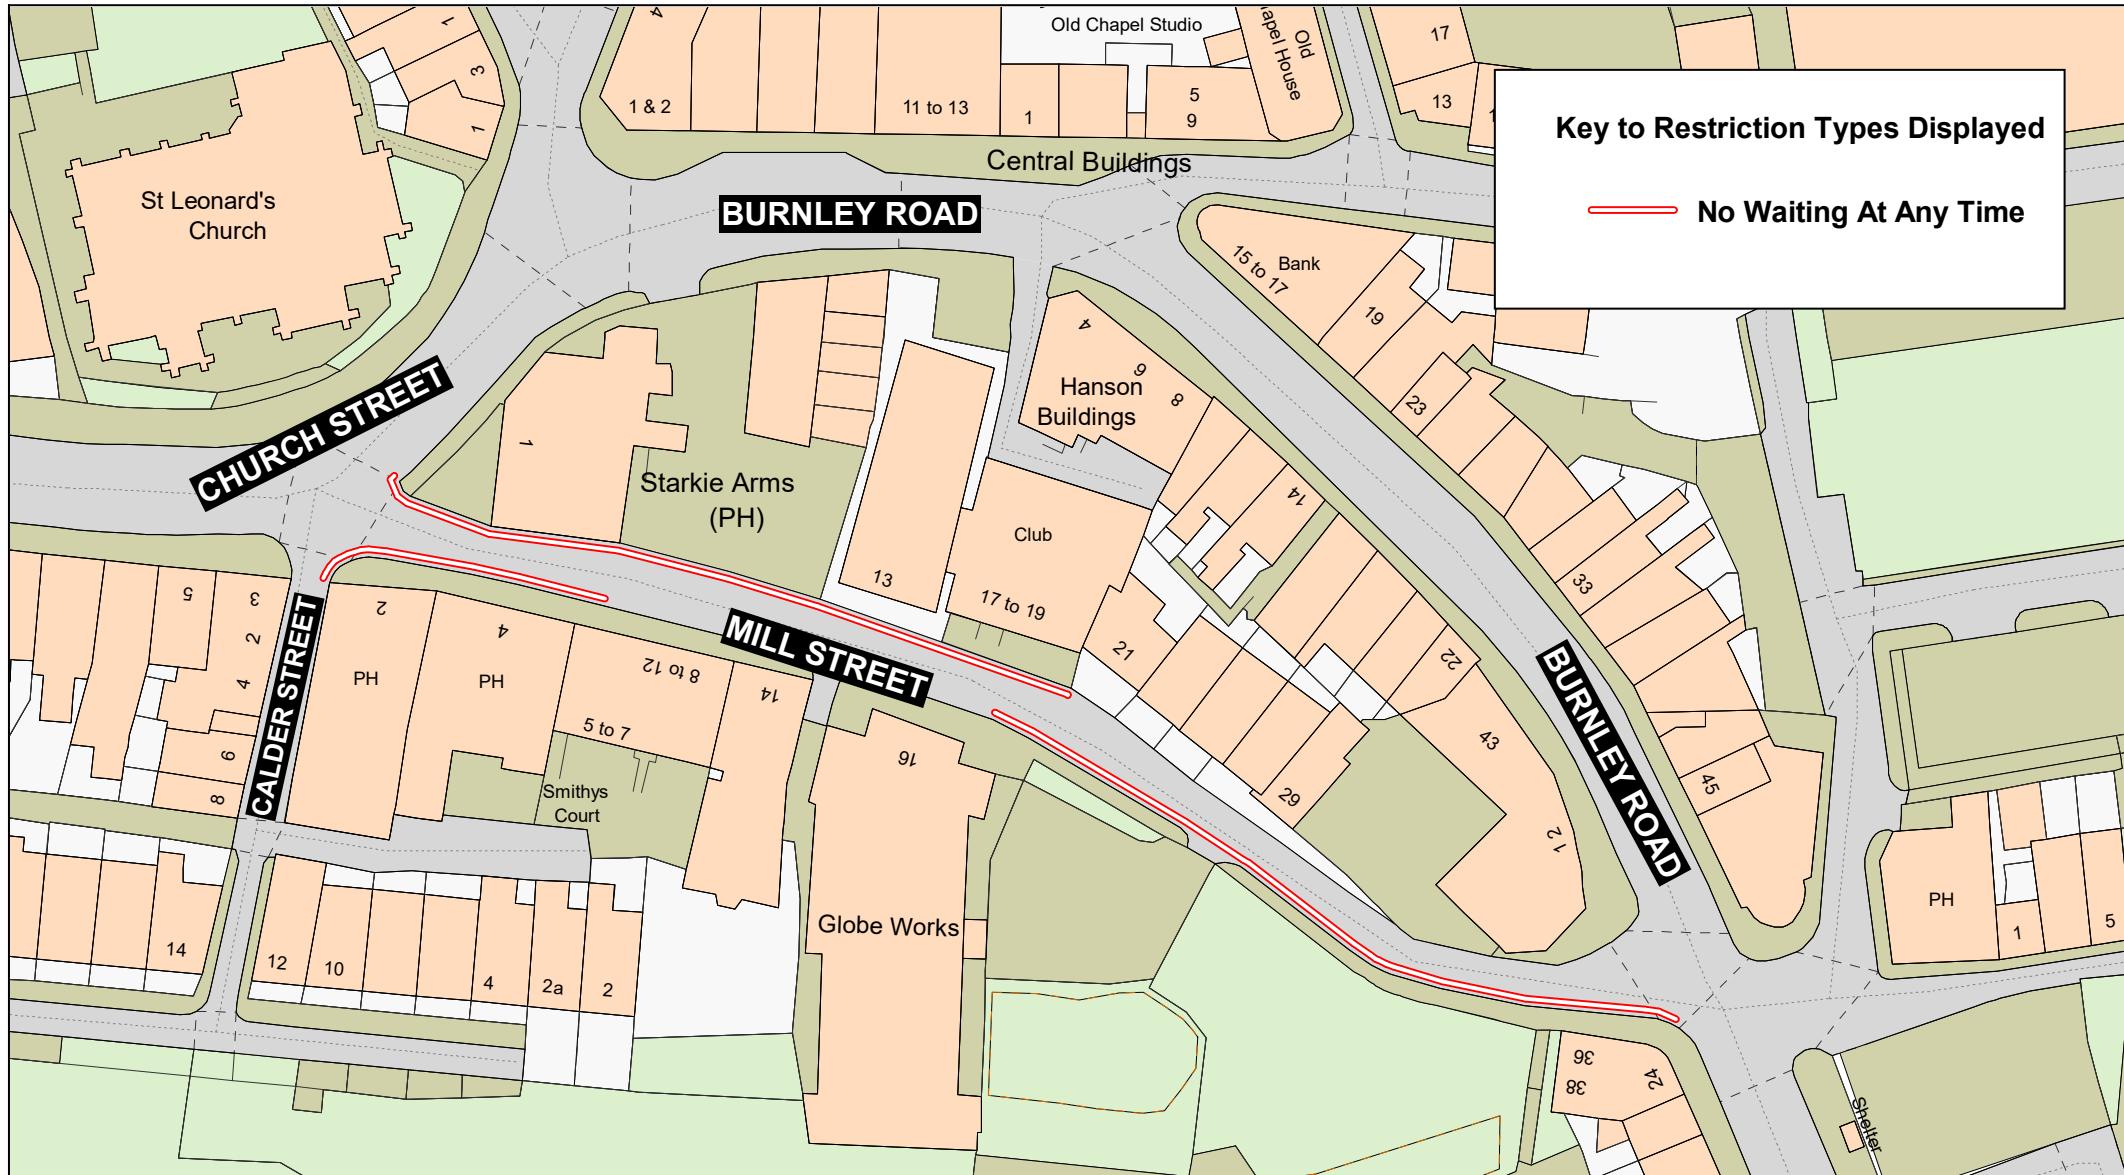

**Mill Street,
Padiham**




Crown copyright and database rights 2023
OS AC0000850590
Lancashire County Council
Licence No. AC0000850590

Matt Townsend
Director of Highways
and Transport

P.O. Box 100, County Hall,
PRESTON PR1 0LD

SCALE	1 : 750
DATE	17/10/2025
DRAWING No.	P25-26(03)MW-BU1
DRAWN BY	CGL
	Scale with care as distortion may occur

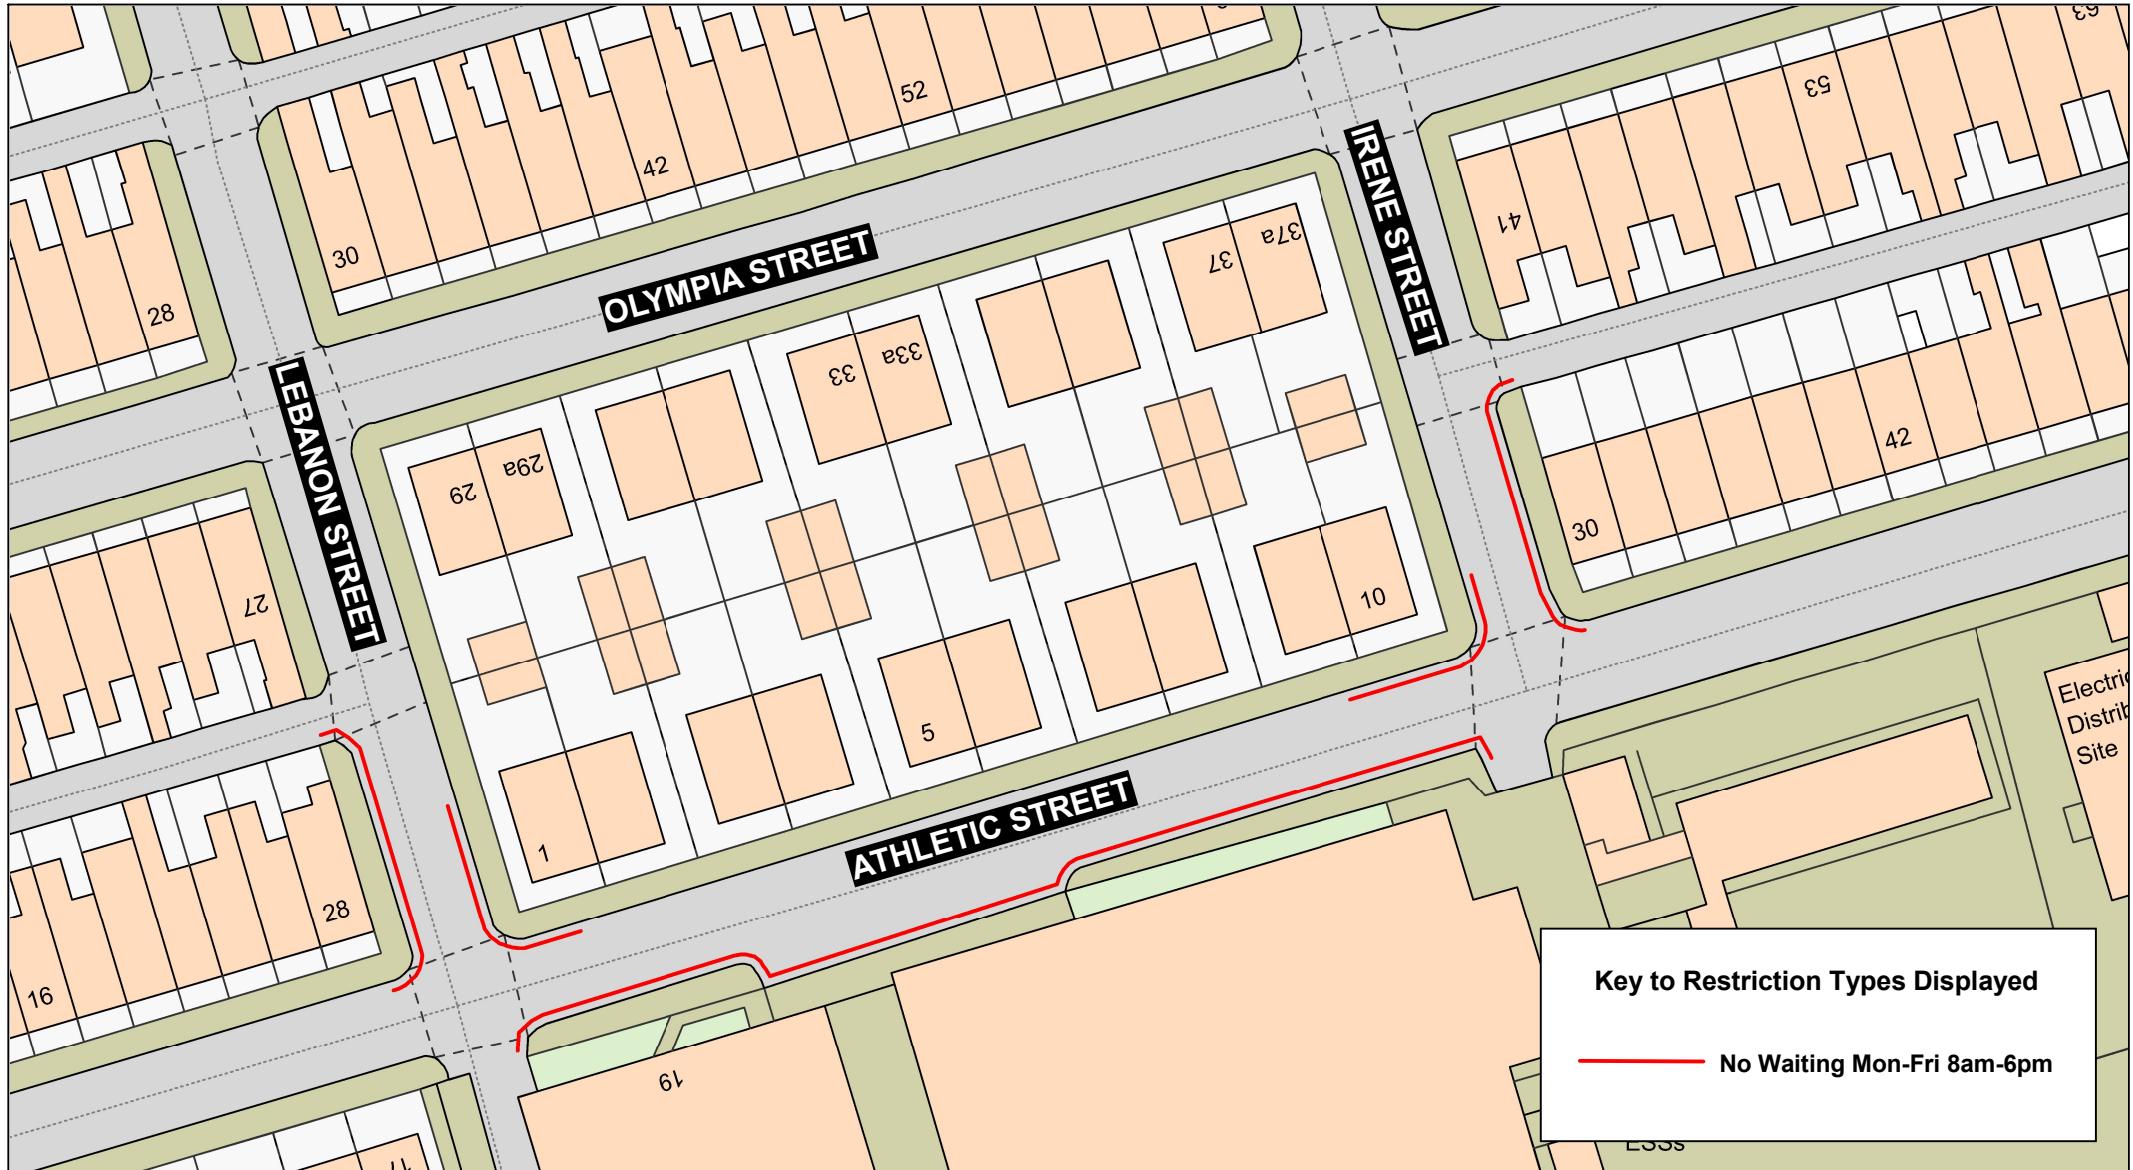

**Athletic Street,
Irene Street and
Lebanon Street,
Burnley**




Crown copyright and database rights 2023
OS AC0000850590
Lancashire County Council
Licence No. AC0000850590

Matt Townsend
Director of Highways
and Transport

P.O. Box 100, County Hall,
PRESTON PR1 0LD

SCALE	1 : 600
DATE	10/12/2025
DRAWING No.	P25-26(03)MW-BU2
DRAWN BY	CGL
	Scale with care as distortion may occur

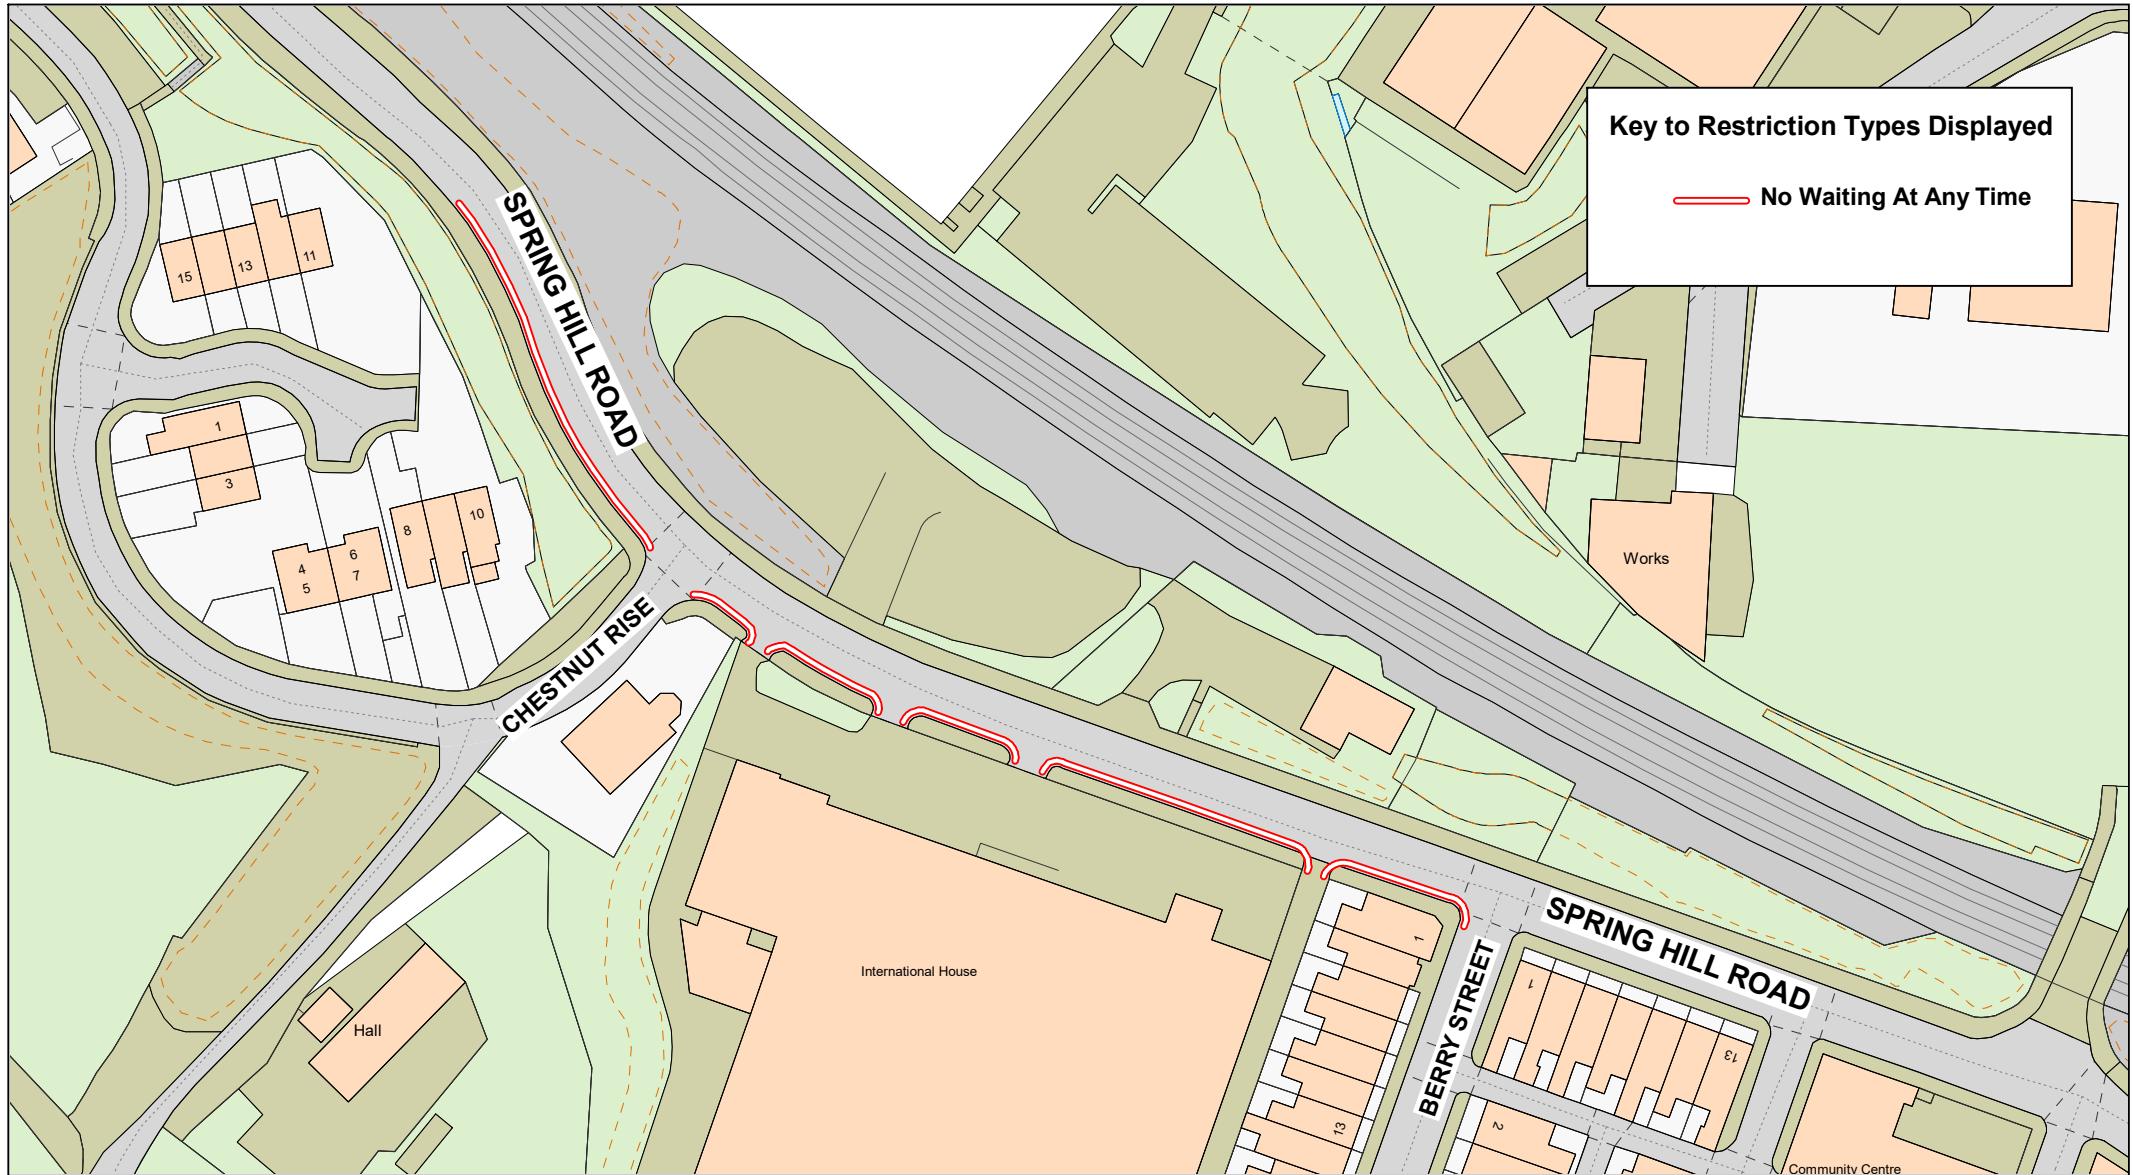

**Spring Hill Road,
Burnley**



Crown copyright and database rights 2023
OS AC0000850590
Lancashire County Council
Licence No. AC0000850590

**Matt Townsend
Director of Highways
and Transport**

P.O. Box 100, County Hall,
PRESTON PR1 0LD

Key to Restriction Types Displayed

No Waiting At Any Time

Works

SCALE	1 : 1000
DATE	16/12/2025
DRAWING No.	P25-26(03)/MW-BU3
DRAWN BY	CGL
	Scale with care as distortion may occur



**Water Street and
Cross Street,
Worsthorne-with-
Hurstwood**




Crown copyright and database rights 2023
OS AC0000850590
Lancashire County Council
Licence No. AC0000850590

Matt Townsend
Director of Highways
and Transport

P.O. Box 100, County Hall,
PRESTON PR1 0LD

SCALE	1 : 500
DATE	17/12/2025
DRAWING No.	P25-26(03)MW-BU4
DRAWN BY	CGL
	Scale with care as distortion may occur

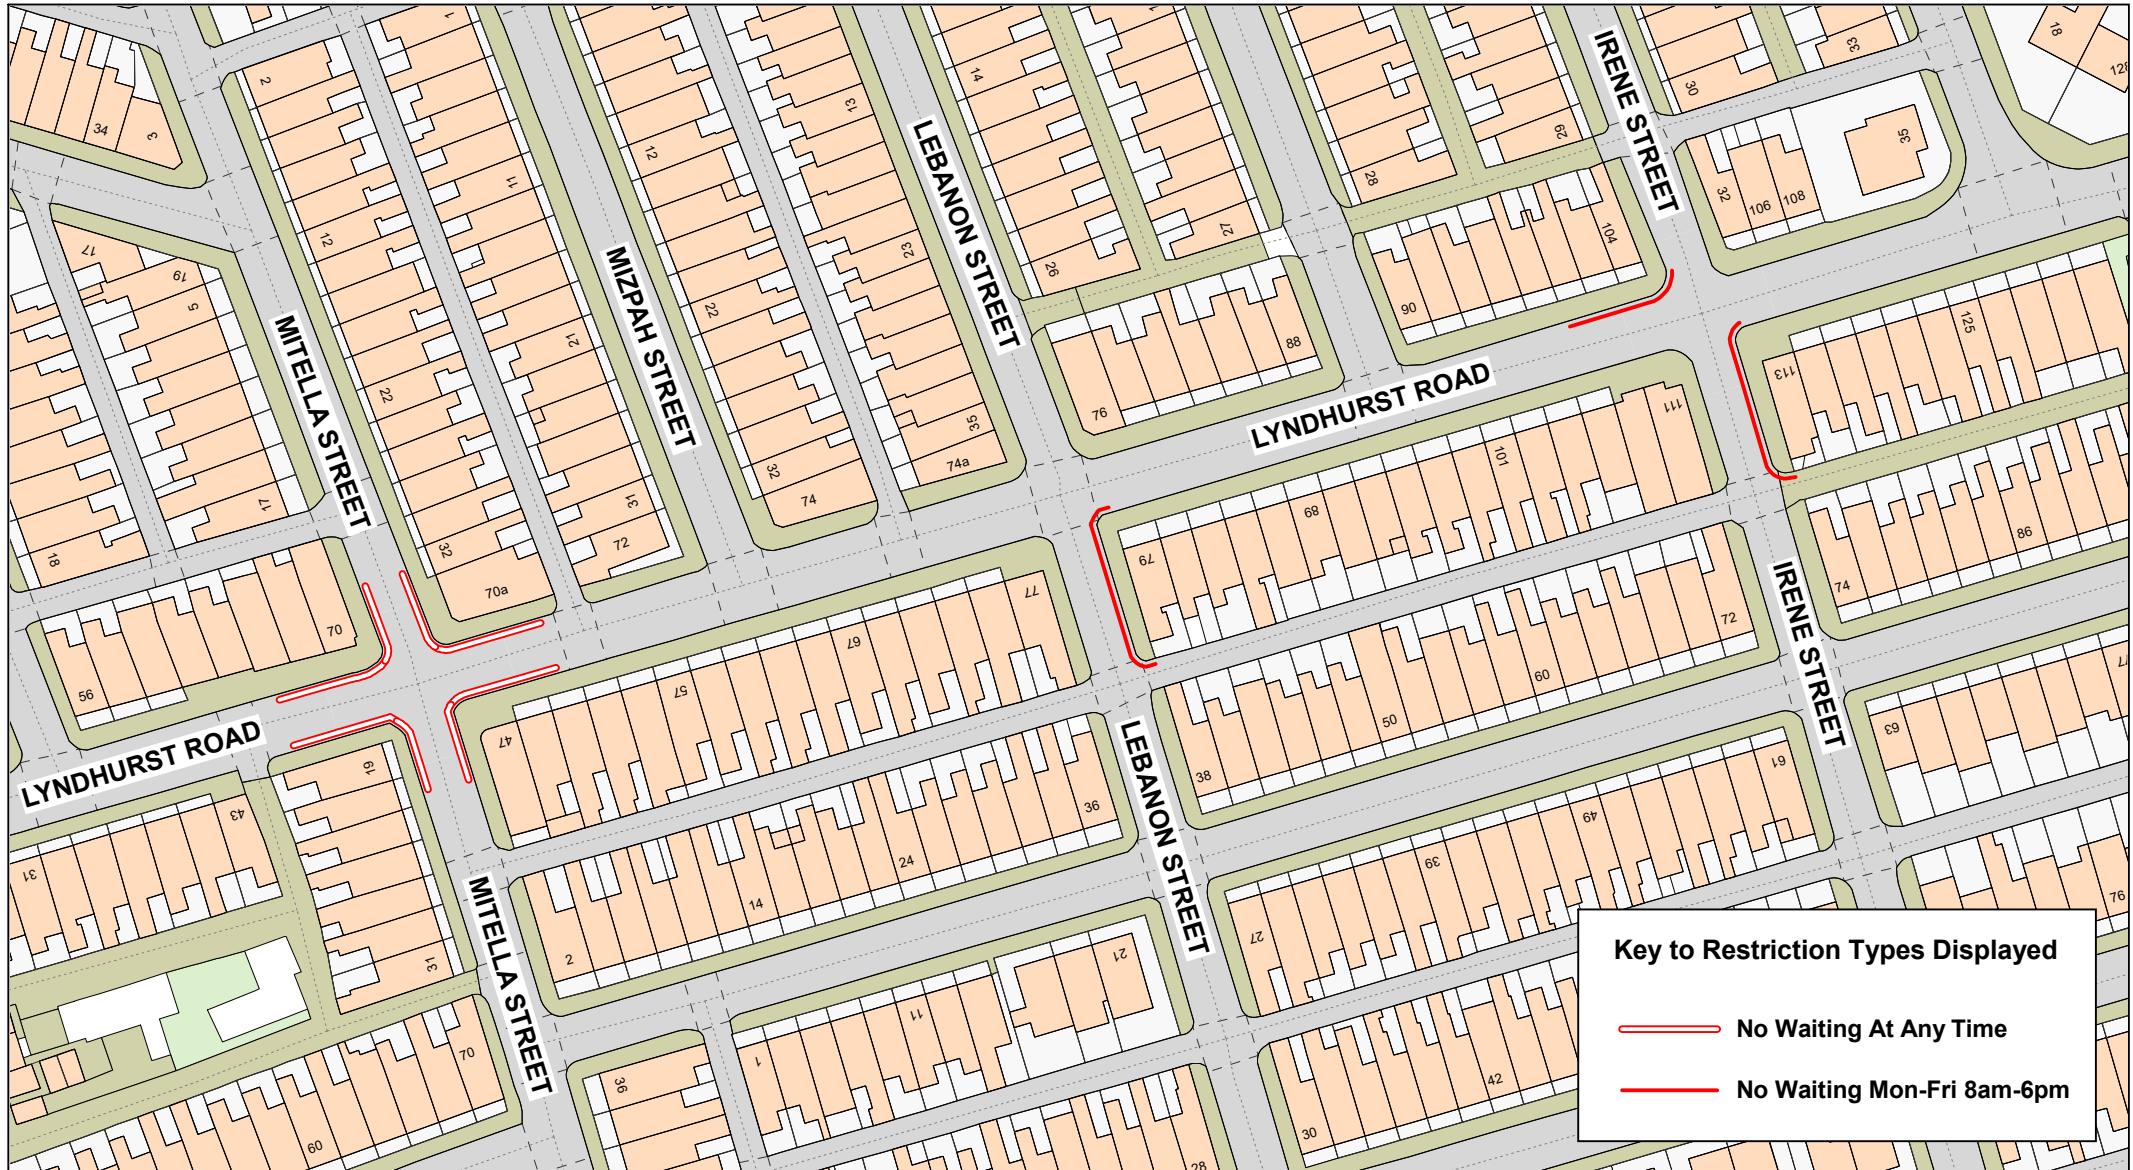

**Lyndhurst Road, Irene Street,
Lebanon Street and
Mitella Street,
Burnley**



Crown copyright and database rights 2023
OS AC0000850590
Lancashire County Council
Licence No. AC0000850590


Matt Townsend
**Director of Highways
and Transport**

P.O. Box 100, County Hall,
PRESTON PR1 0LD

Key to Restriction Types Displayed

- No Waiting At Any Time
- No Waiting Mon-Fri 8am-6pm

SCALE	1 : 1000
DATE	19/12/2025
DRAWING No.	P25-26(03)MW-BU5a
DRAWN BY	CGL
	Scale with care as distortion may occur

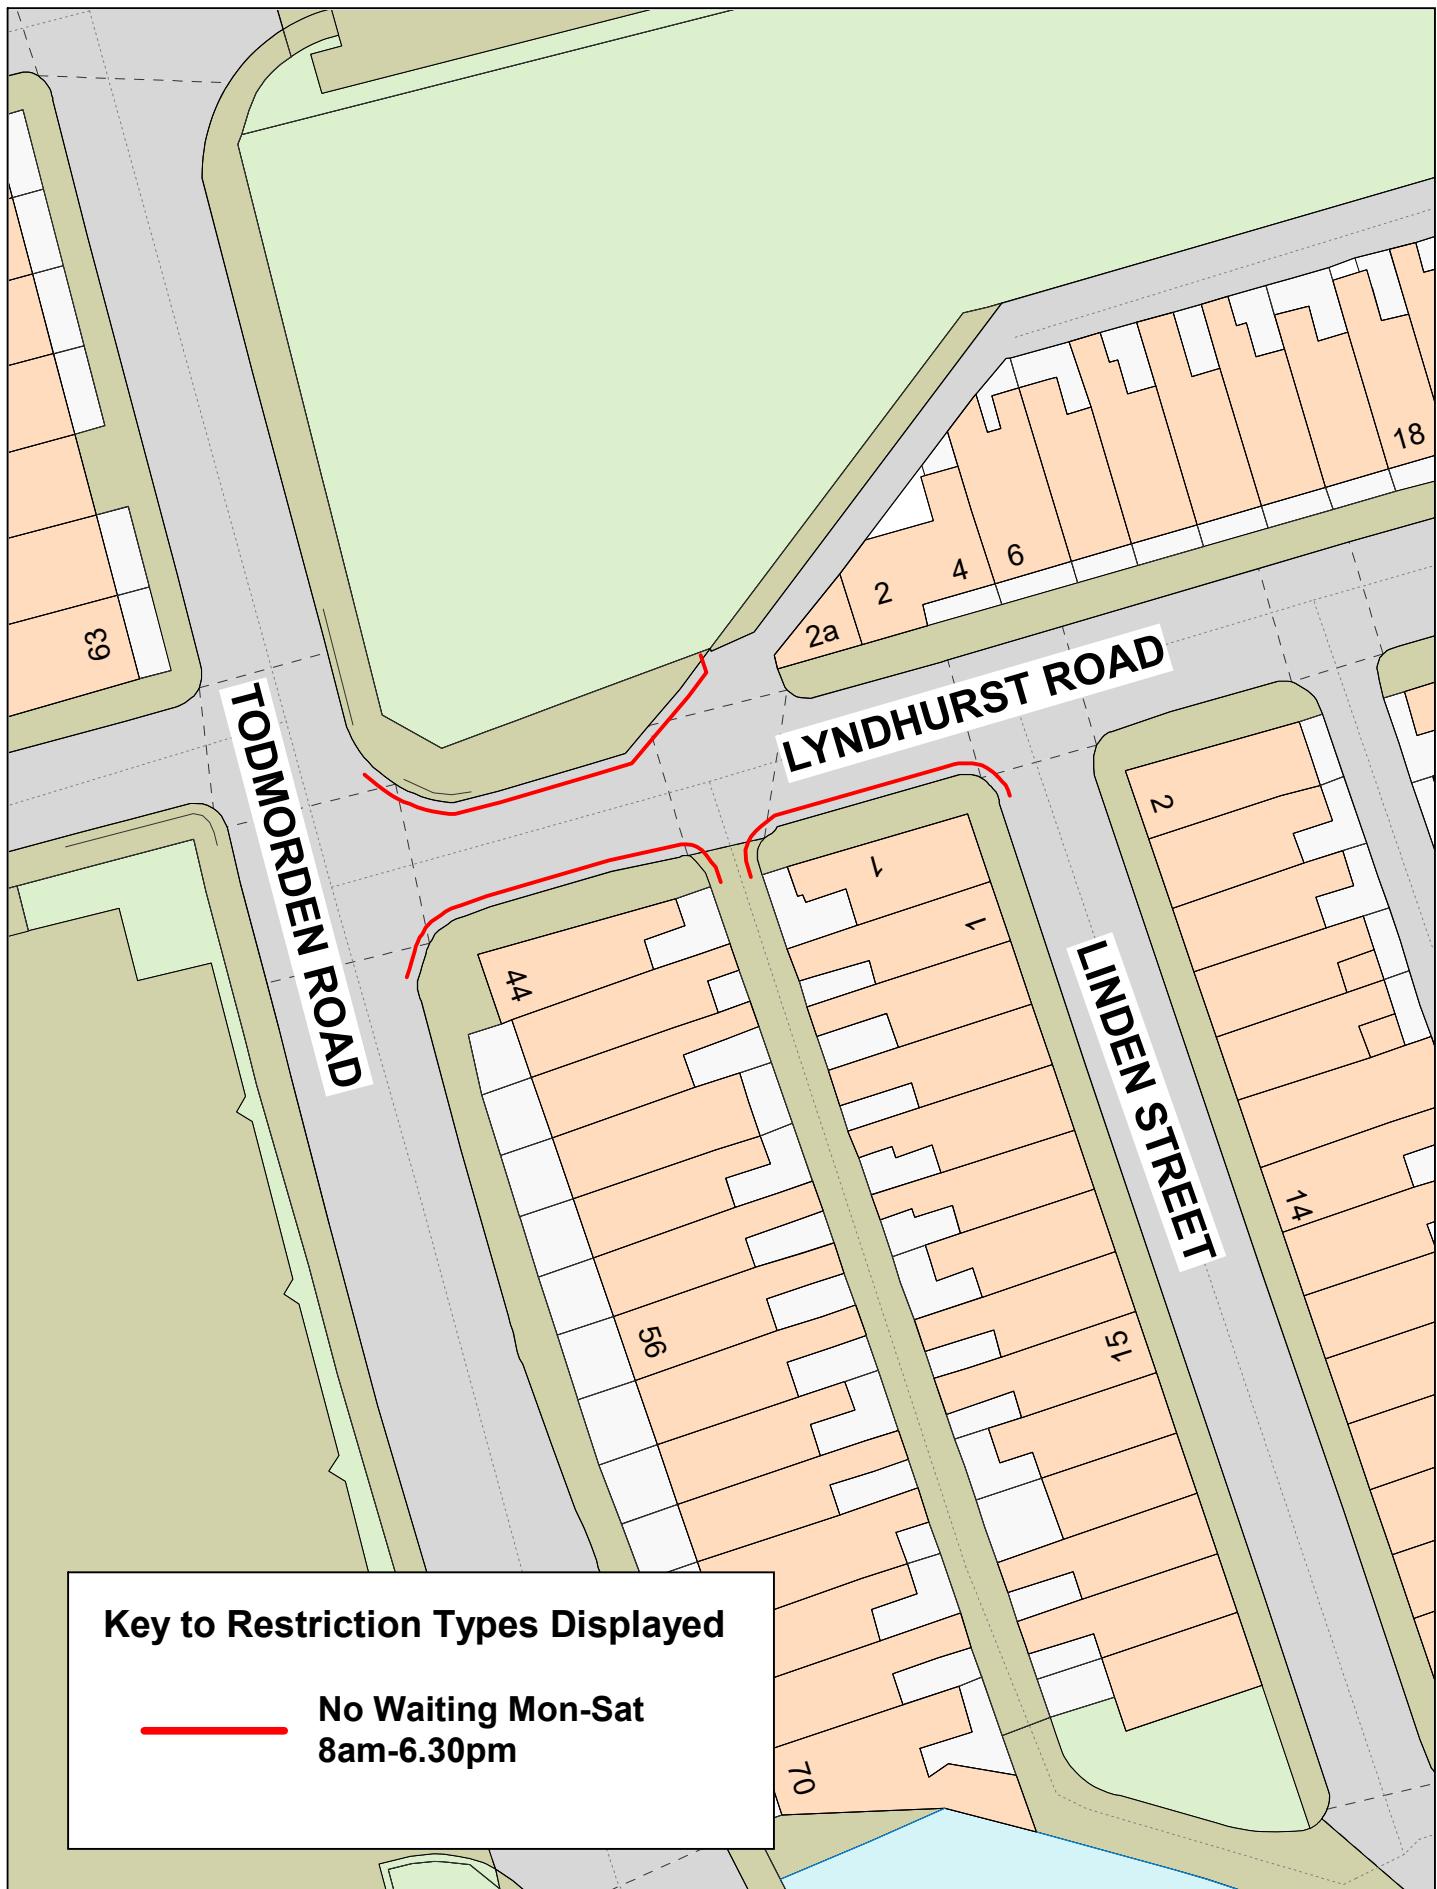


**Lyndhurst Road,
Burnley**



Crown copyright and database rights 2023
OS AC0000850590
Lancashire County Council
Licence No. AC0000850590

Matt Townsend
Director of Highways
and Transport
P.O. Box 100, County Hall,
PRESTON PR1 0LD

SCALE	1 : 500
DATE	19/12/2025
DRAWING No.	P25-26(03)MW-BU5b
DRAWN BY	CGL
	Scale with care as distortion may occur

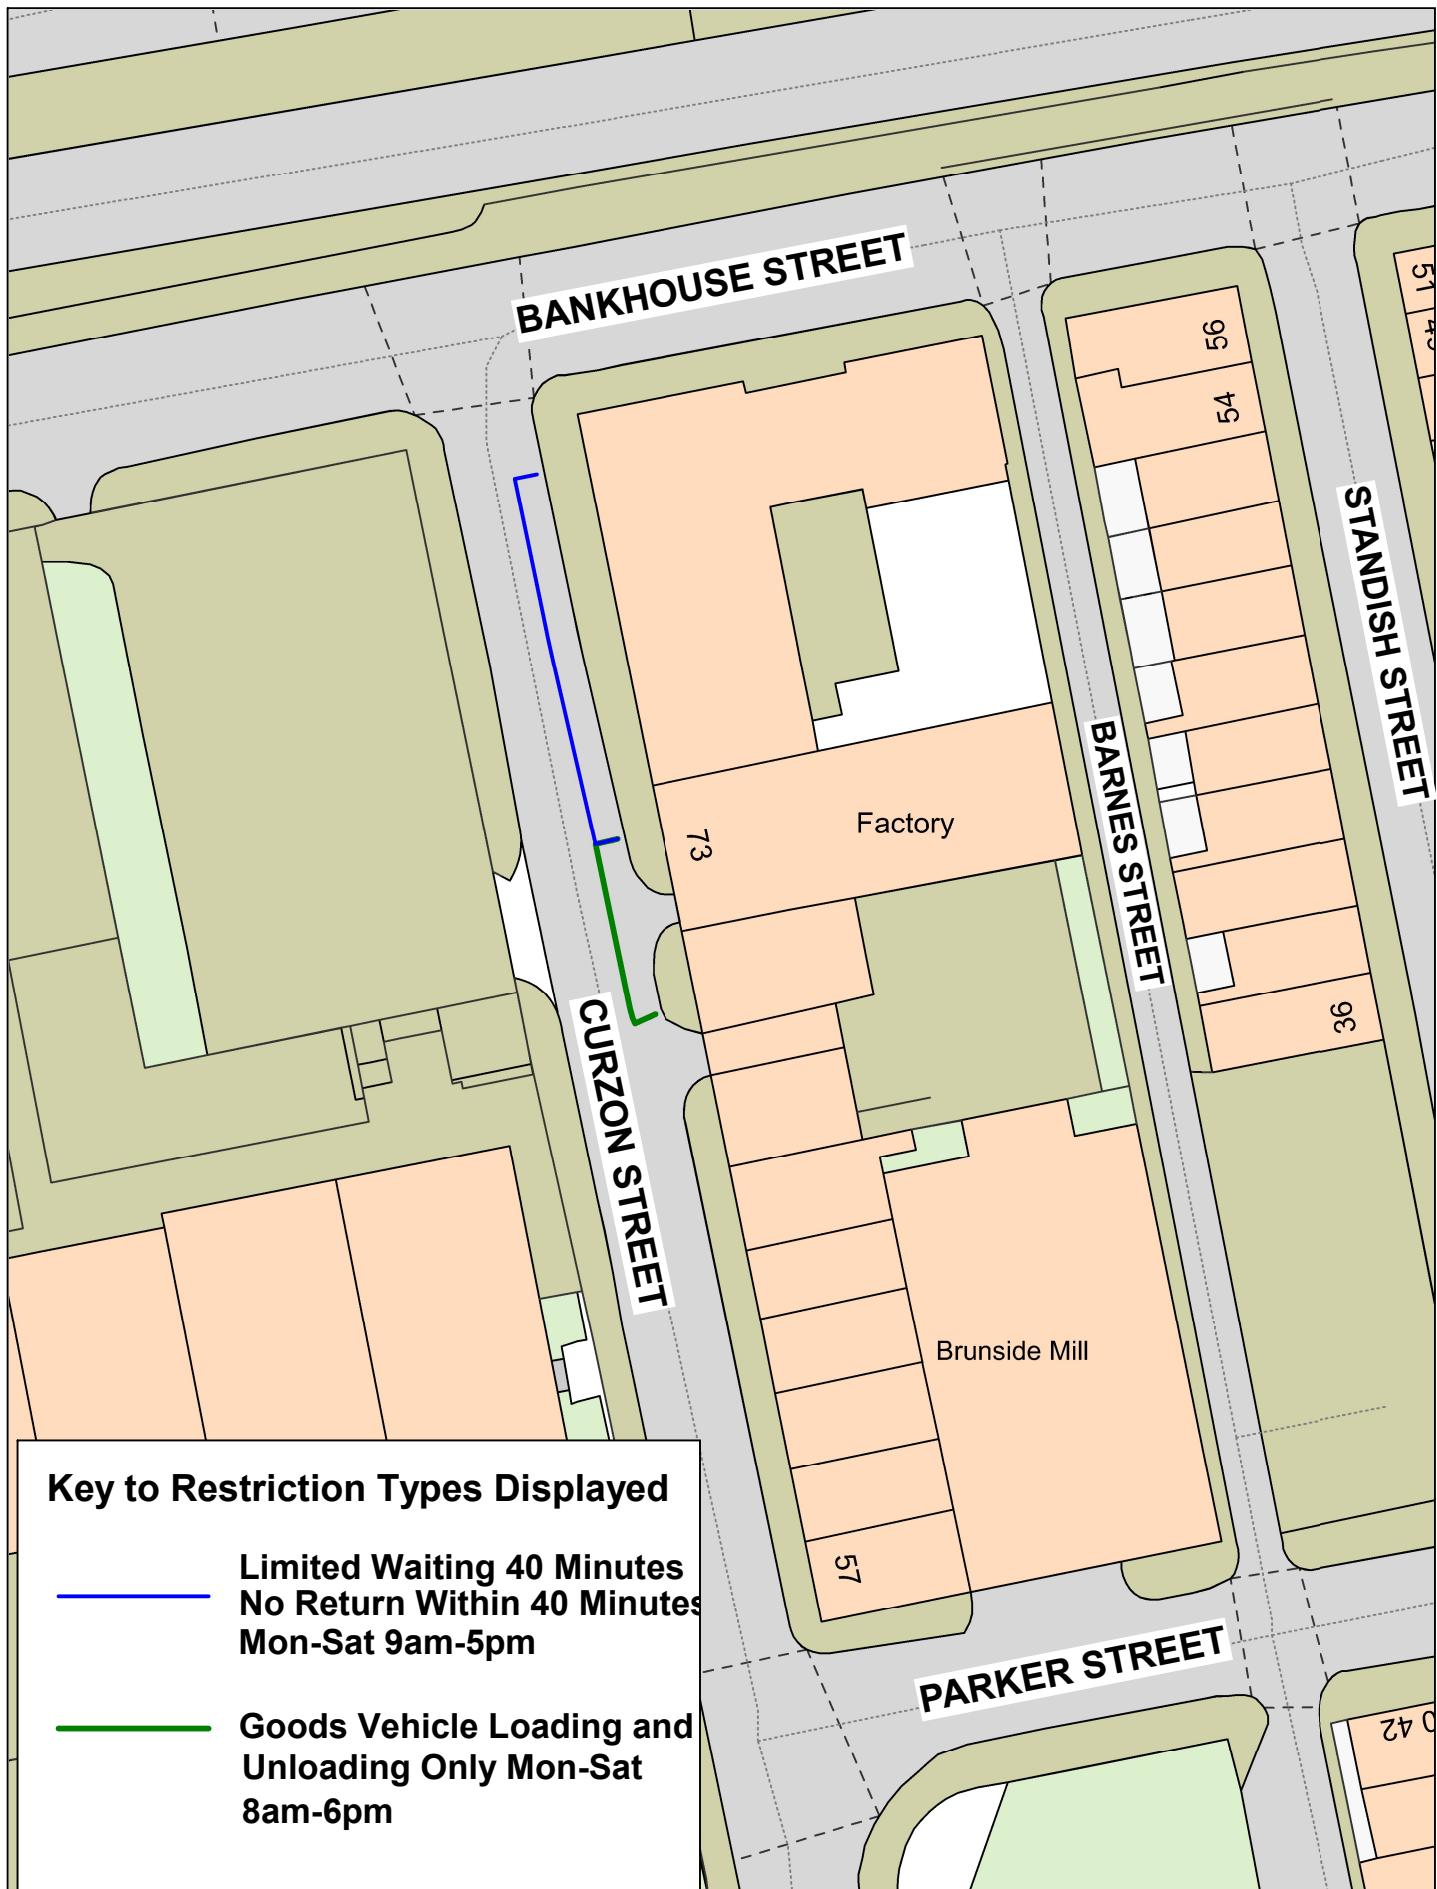

**Curzon Street,
Burnley**



Crown copyright and database rights 2023
OS AC000850590
Lancashire County Council
Licence No. AC000850590

Matt Townsend
Director of Highways
and Transport
P.O. Box 100, County Hall,
PRESTON PR1 0LD

SCALE

1 : 500

DATE

18/12/2025

DRAWING No.

P25-26(03)MW-BU6

DRAWN BY

CGL

Scale with care as
distortion may occur