

**Romford Road,
Preston**



Crown copyright and database rights 2023
OS AC0000850590
Lancashire County Council
Licence No. AC0000850590

Matt Townsend
Director of Highways
and Transport
P.O. Box 100, County Hall,
PRESTON PR1 0LD

SCALE

1 : 500

DATE

13/01/2026


DRAWING No.

M25-26(02)MC-PR1

DRAWN BY

CGL

Scale with care as
distortion may occur

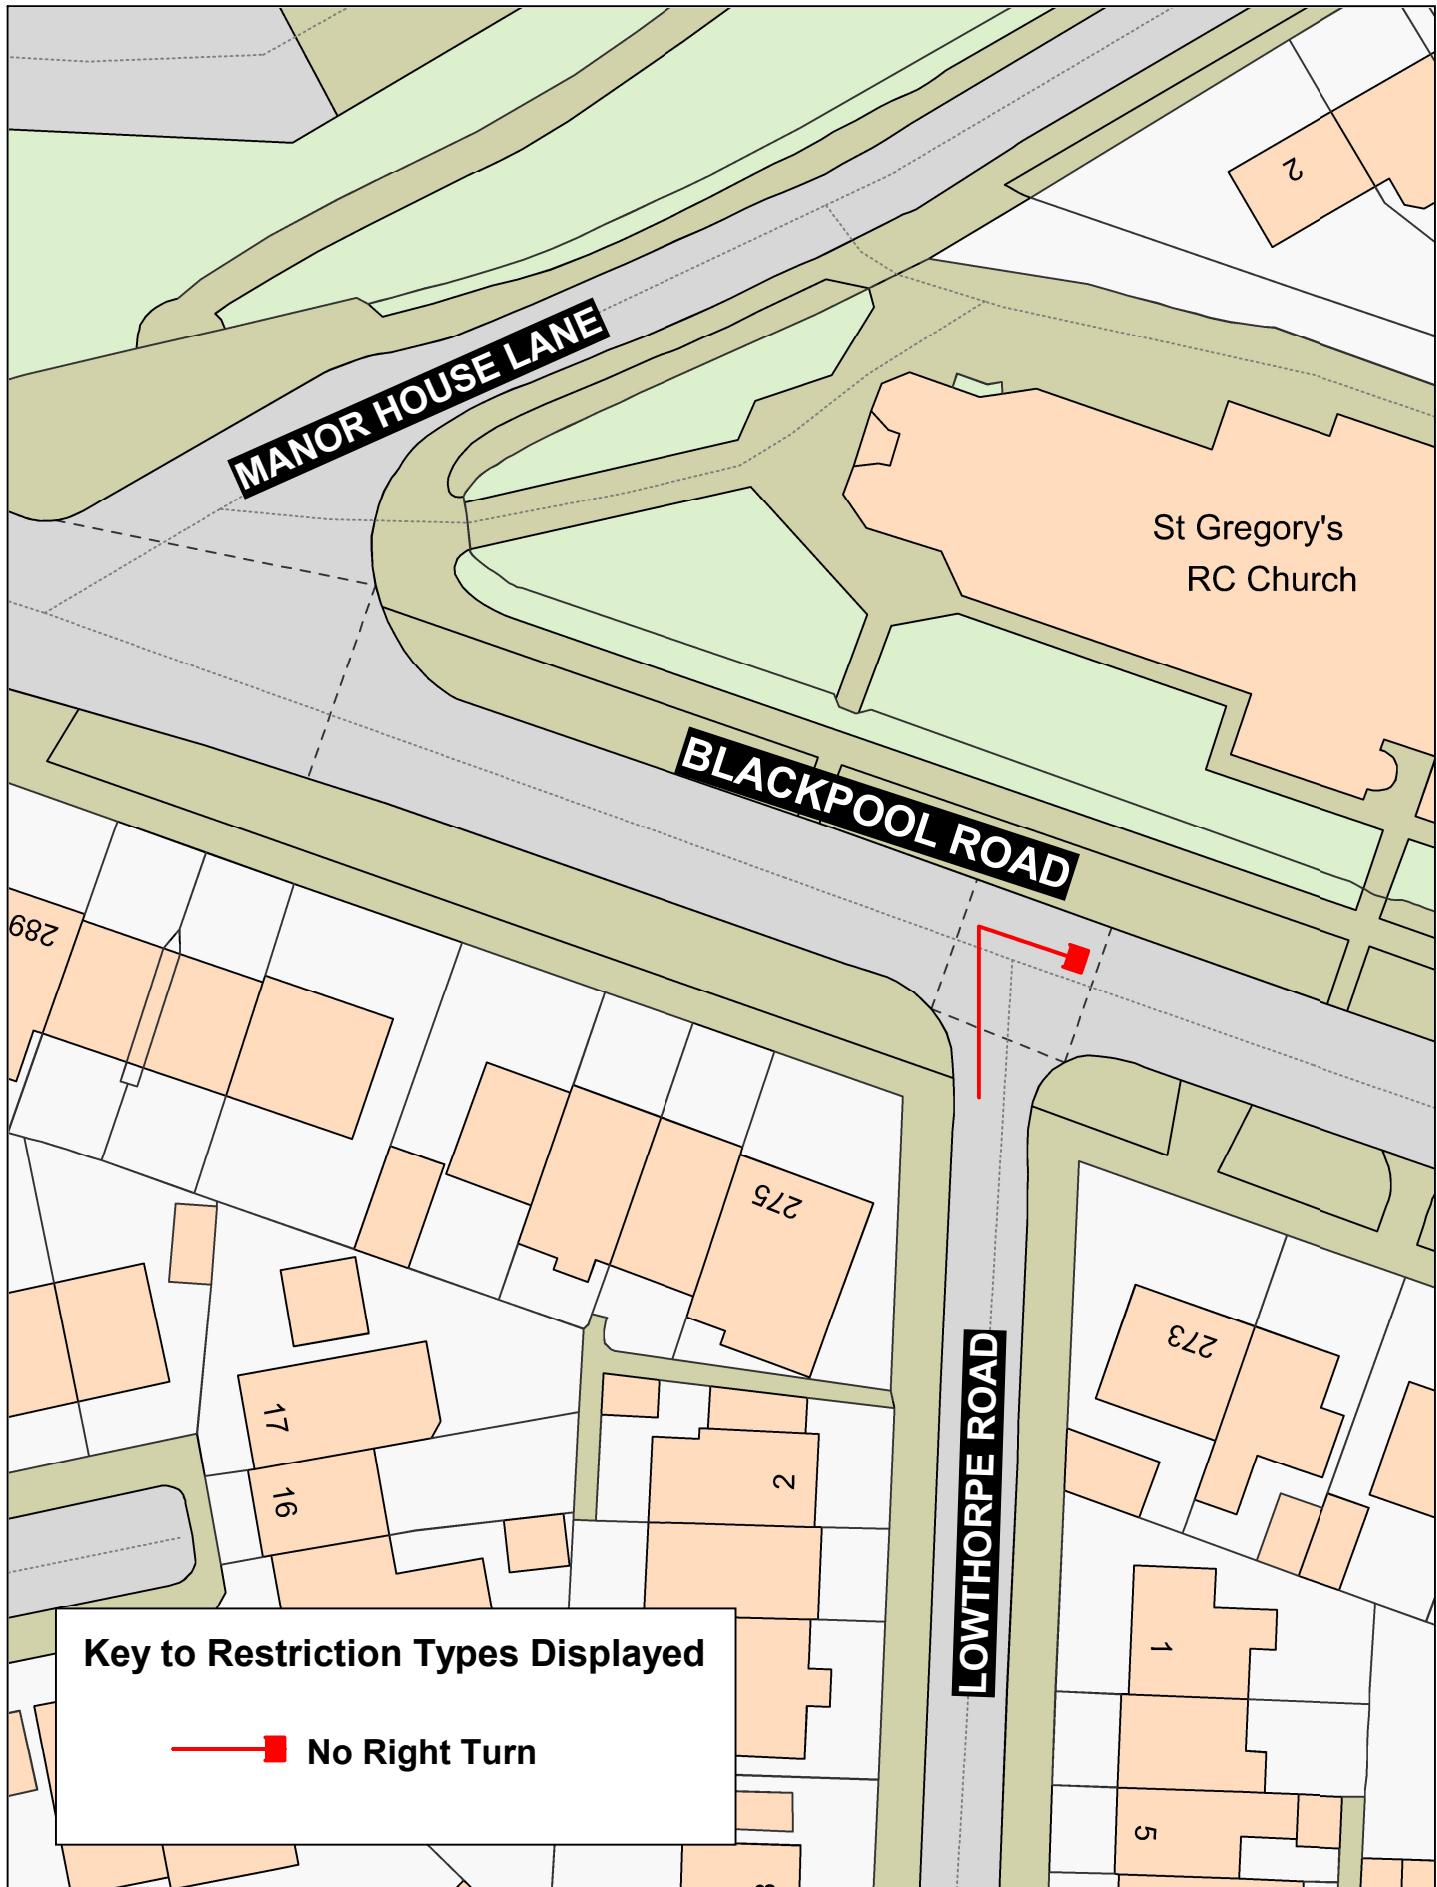


**Lowthorpe Road,
Preston**



Crown copyright and database rights 2023
OS AC0000850590
Lancashire County Council
Licence No. AC0000850590

Matt Townsend
Director of Highways
and Transport
P.O. Box 100, County Hall,
PRESTON PR1 0LD

SCALE	1 : 500
DATE	13/01/2026
DRAWING No.	M25-26(02)MC-PR2
DRAWN BY	CGL
	Scale with care as distortion may occur

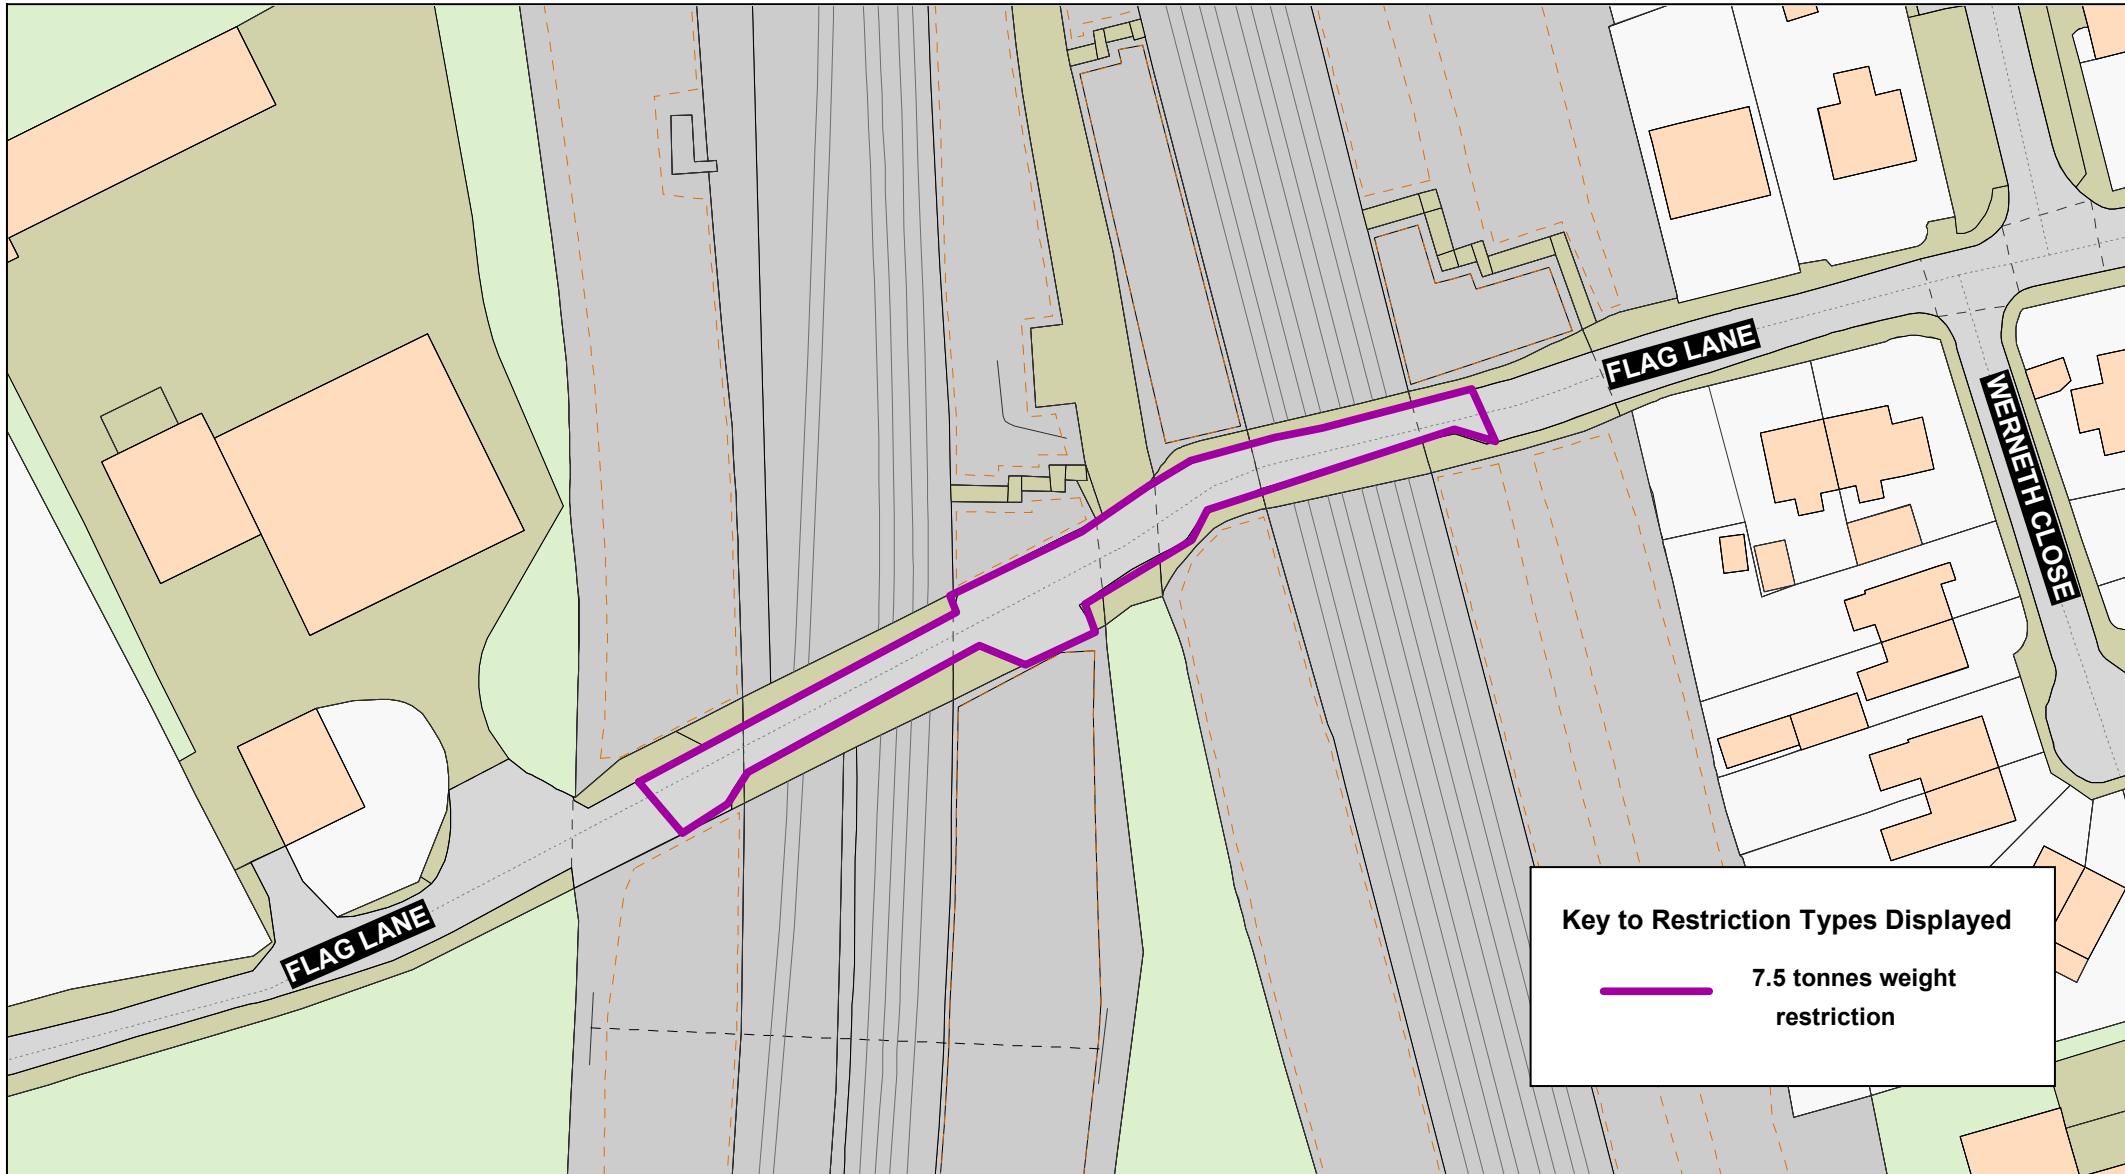

Flag Lane,
Penwortham



Crown copyright and database rights 2023
OS AC0000850590
Lancashire County Council
Licence No. AC0000850590

Matt Townsend
Director of Highways
and Transport

P.O. Box 100, County Hall,
PRESTON PR1 0LD

Key to Restriction Types Displayed

— 7.5 tonnes weight
restriction

SCALE	1 : 750
DATE	02/10/2025
DRAWING No.	M25-26(02)KP-SR1
DRAWN BY	DN
	Scale with care as distortion may occur