


Key to Restriction Types Displayed

— No Waiting At Any Time

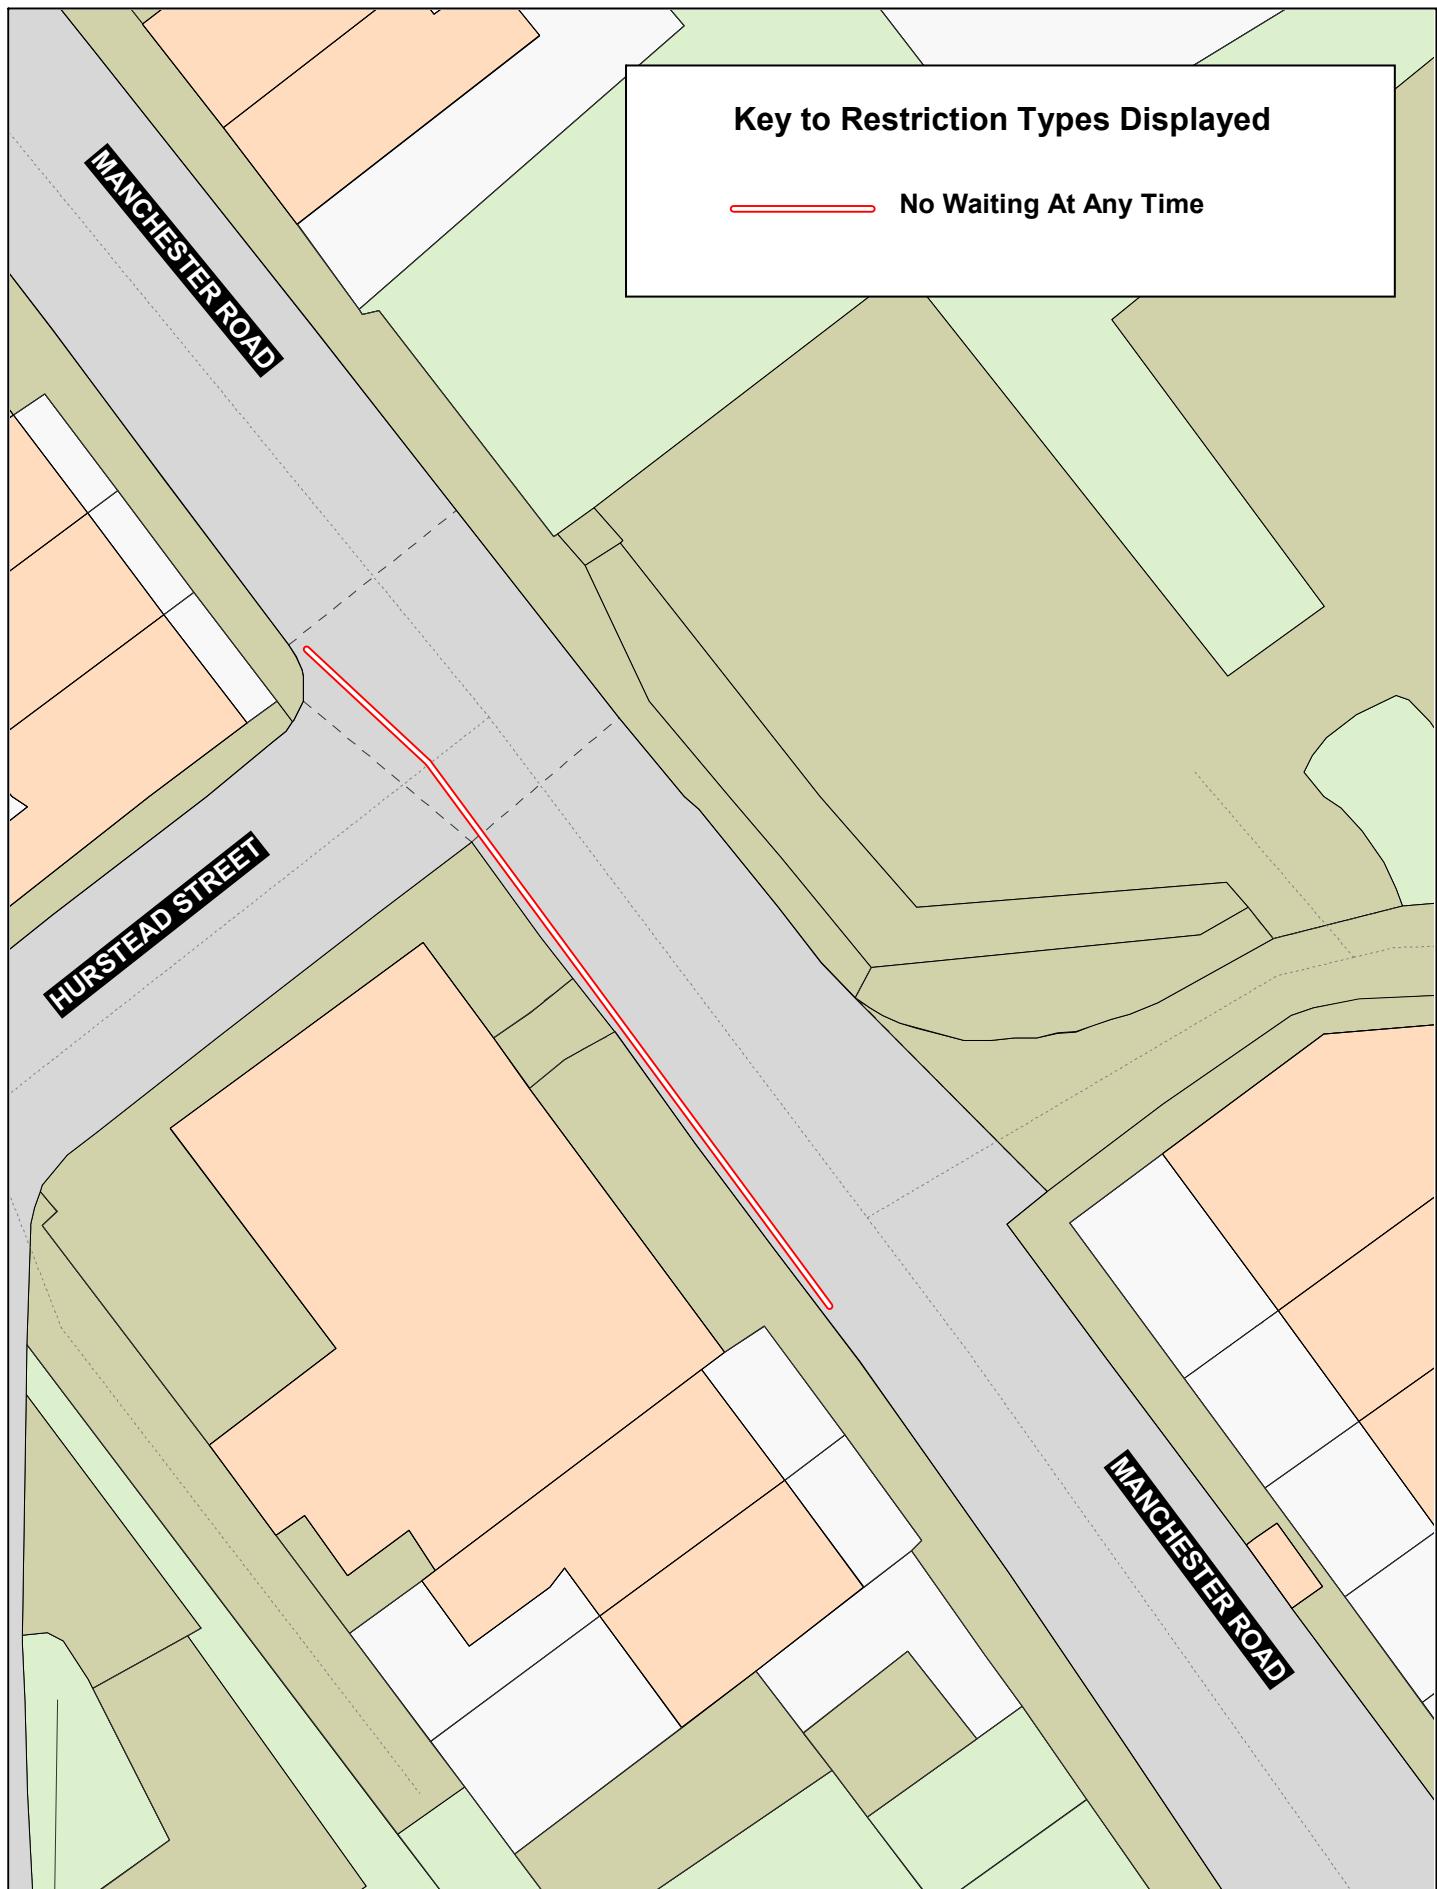

Manchester Road,
Baxenden



Crown copyright and database rights 2023
OS AC000850590
Lancashire County Council
Licence No. AC000850590

Matt Townsend
Director of Highways
and Transport
P.O. Box 100, County Hall,
PRESTON PR1 0LD

SCALE

1 : 300

DATE

10/09/2025


DRAWING No.

P25-26(03)ML-HY1


DRAWN BY

DG

Scale with care as
distortion may occur

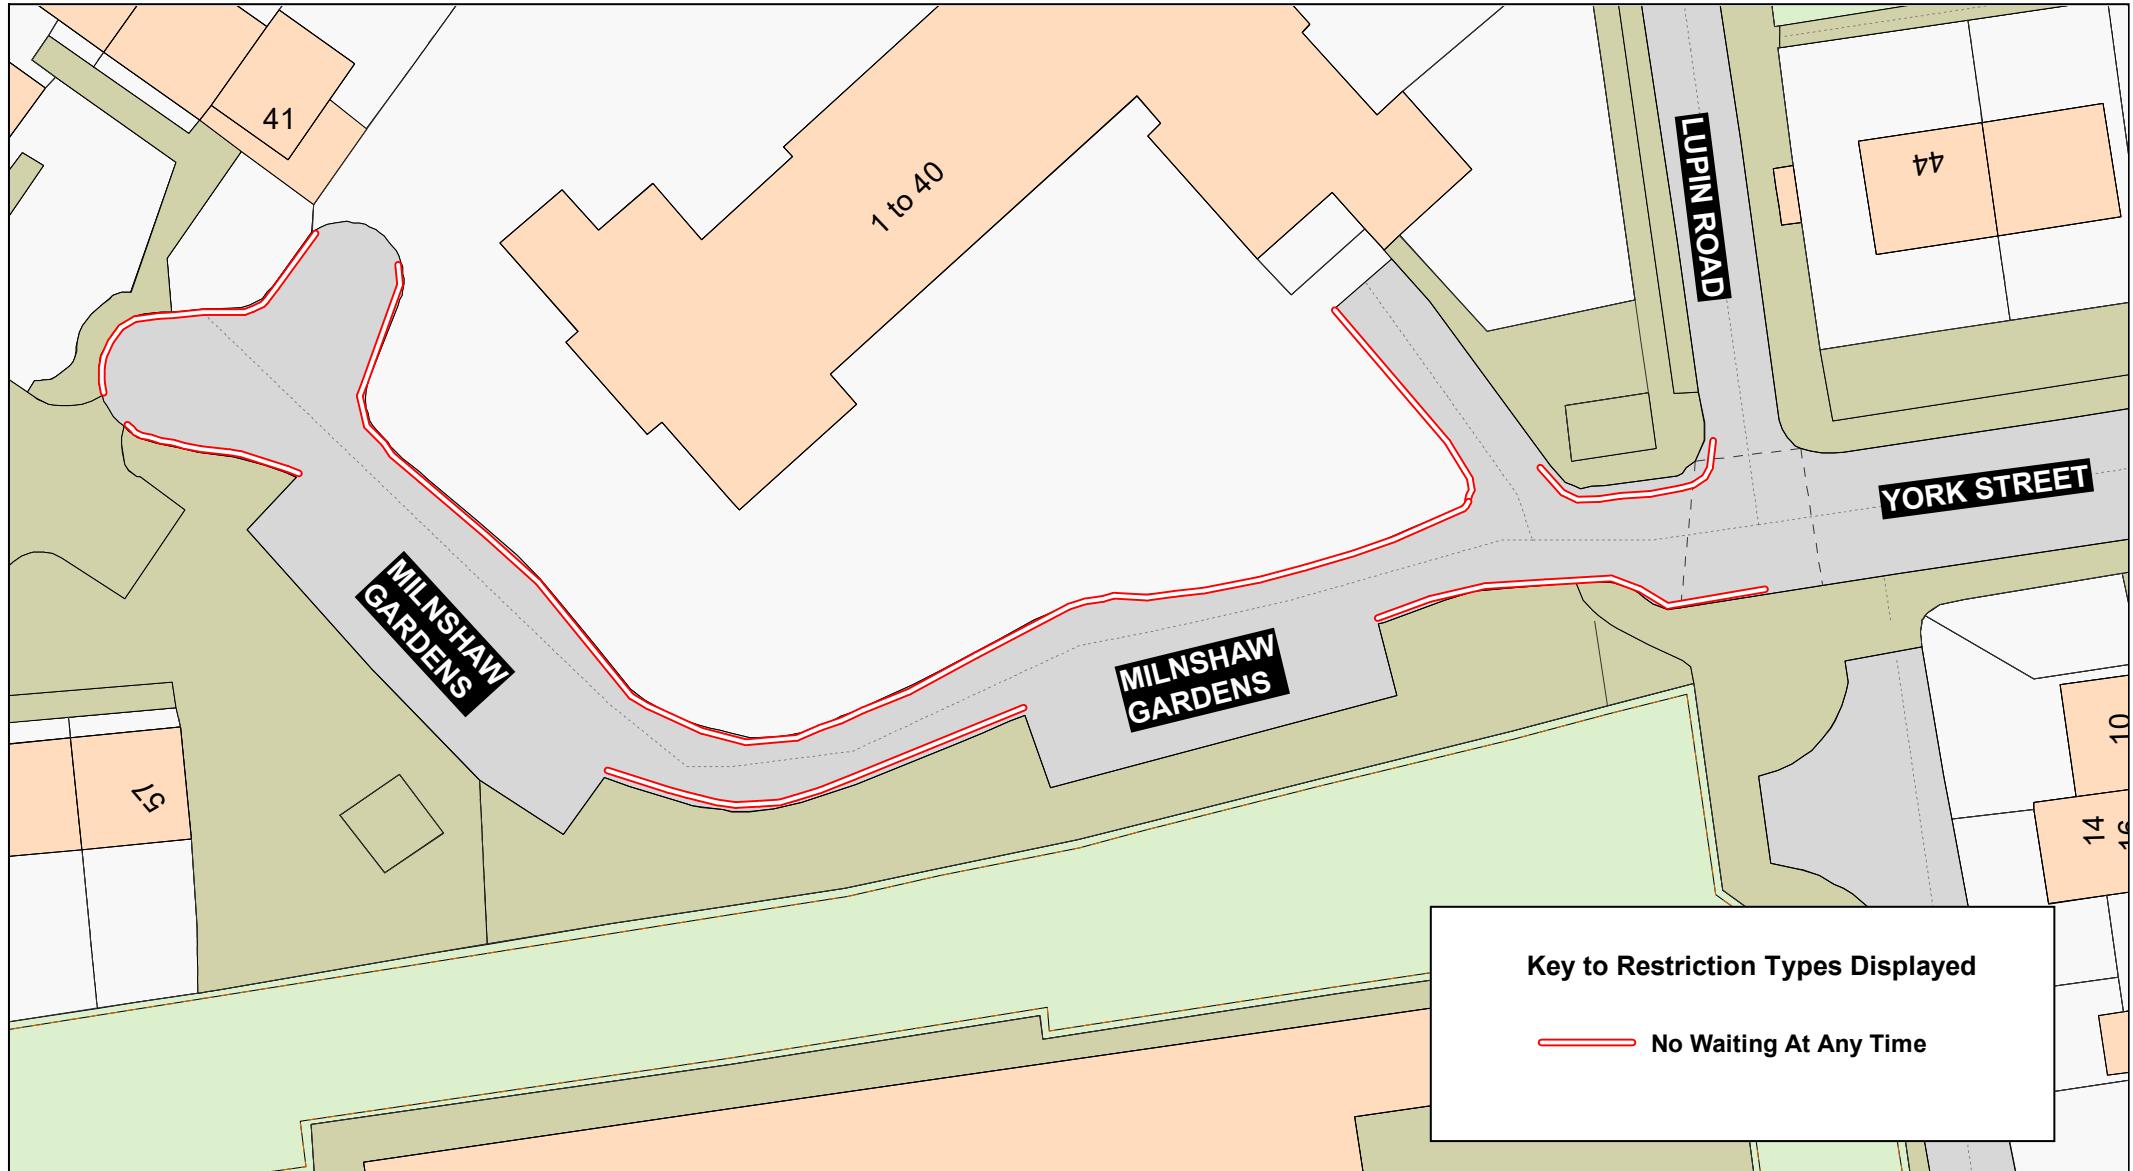

<p>Lancashire County Council</p> 	<p>Milnshaw Gardens, Accrington</p>	<p>Crown copyright and database rights 2023 OS AC0000850590 Lancashire County Council Licence No. AC0000850590</p> <p>Matt Townsend Director of Highways and Transport</p> <p>P.O. Box 100, County Hall, PRESTON PR1 0LD</p>	SCALE	1 : 500
			DATE	08/10/2025
			DRAWING No.	P25-26(03)ML-HY2
			DRAWN BY	CGL
			Scale with care as distortion may occur	

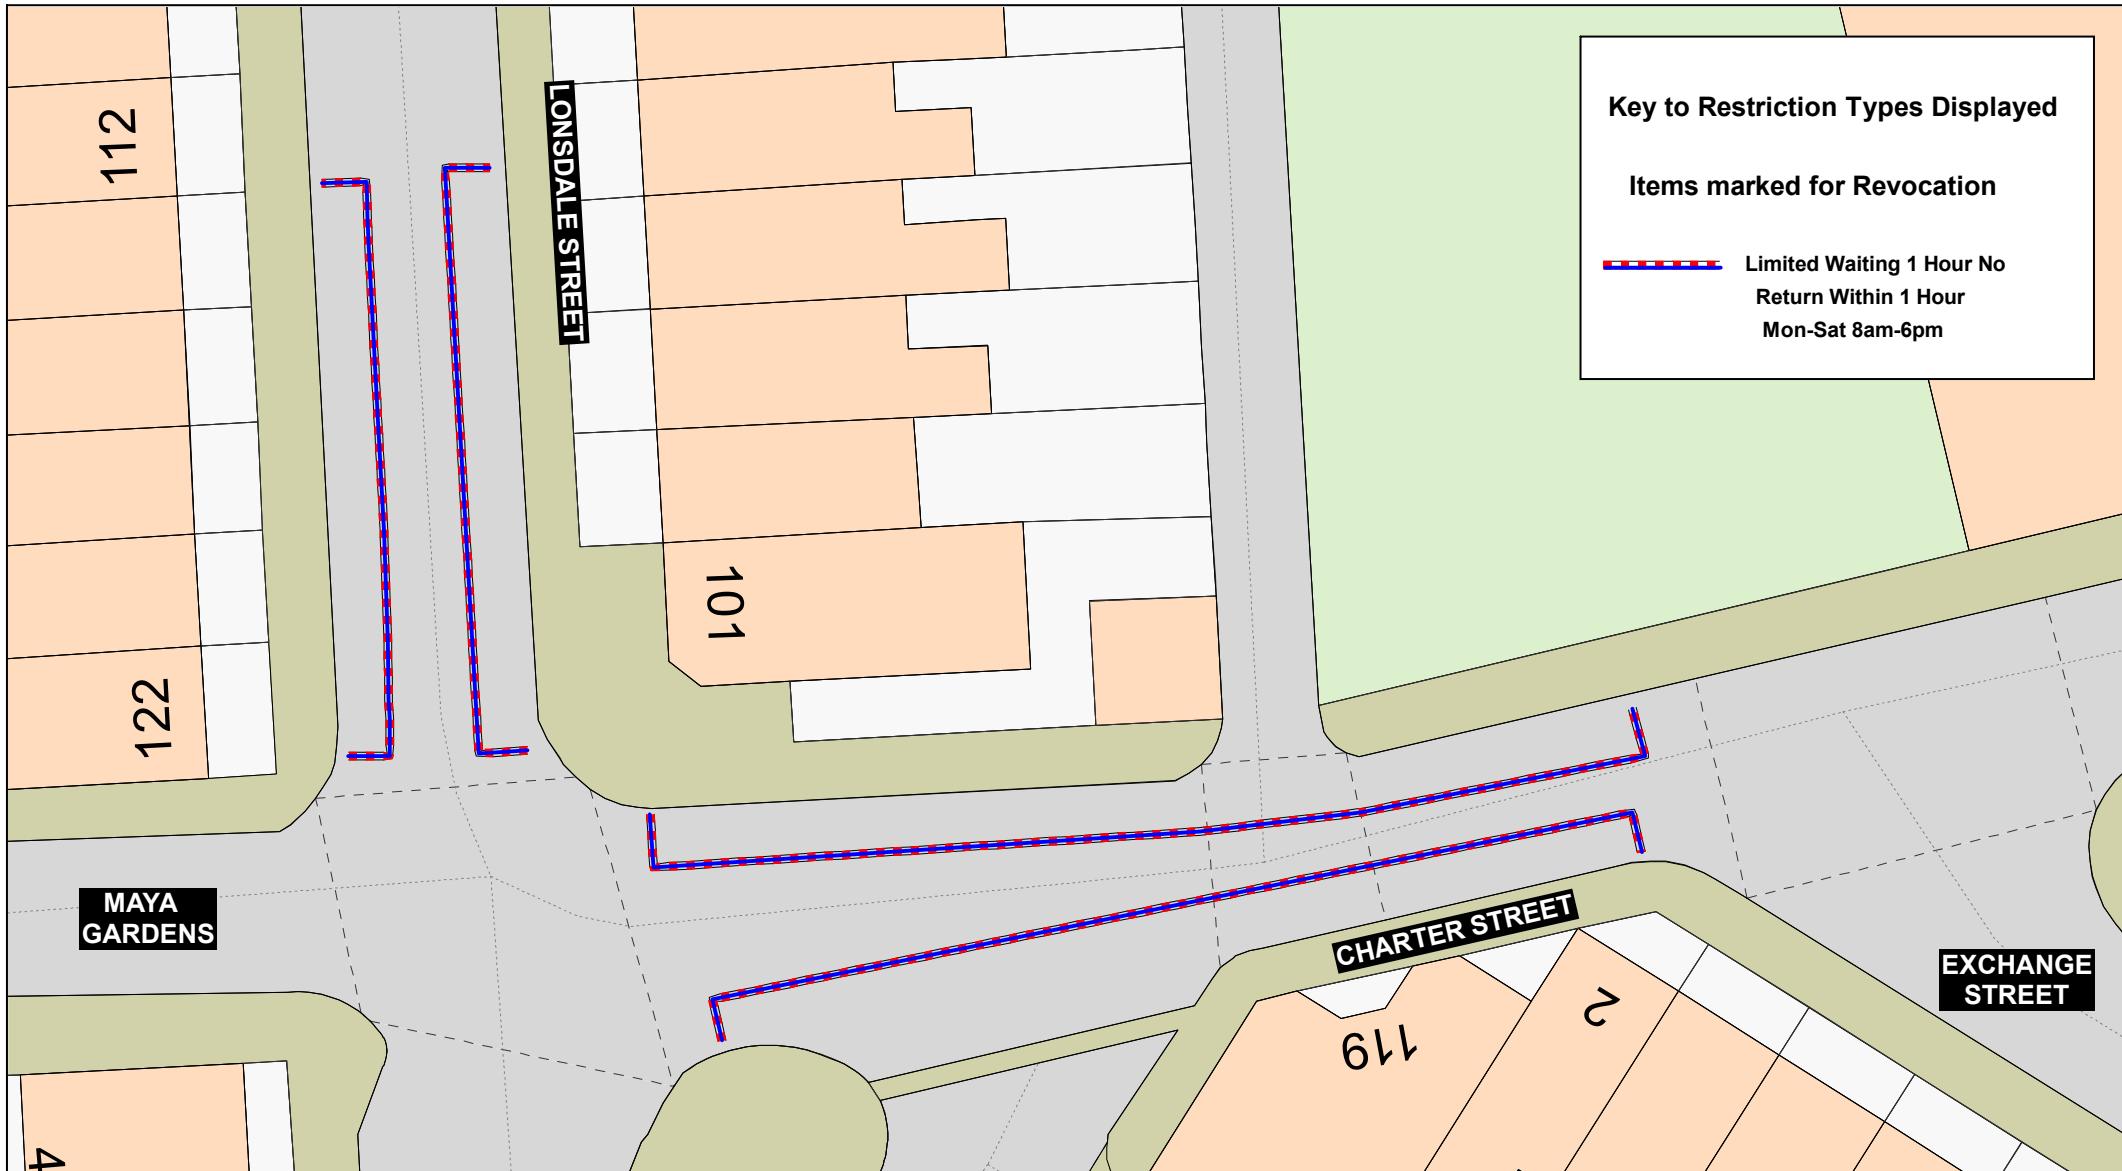

**Charter Street and
Lonsdale Street,
Accrington**




Crown copyright and database rights 2023
OS AC0000850590
Lancashire County Council
Licence No. AC0000850590

Matt Townsend
Director of Highways
and Transport

P.O. Box 100, County Hall,
PRESTON PR1 0LD

SCALE	1 : 300
DATE	17/11/2025
DRAWING No.	P25-26(03)ML-HY3
DRAWN BY	DN
	Scale with care as distortion may occur

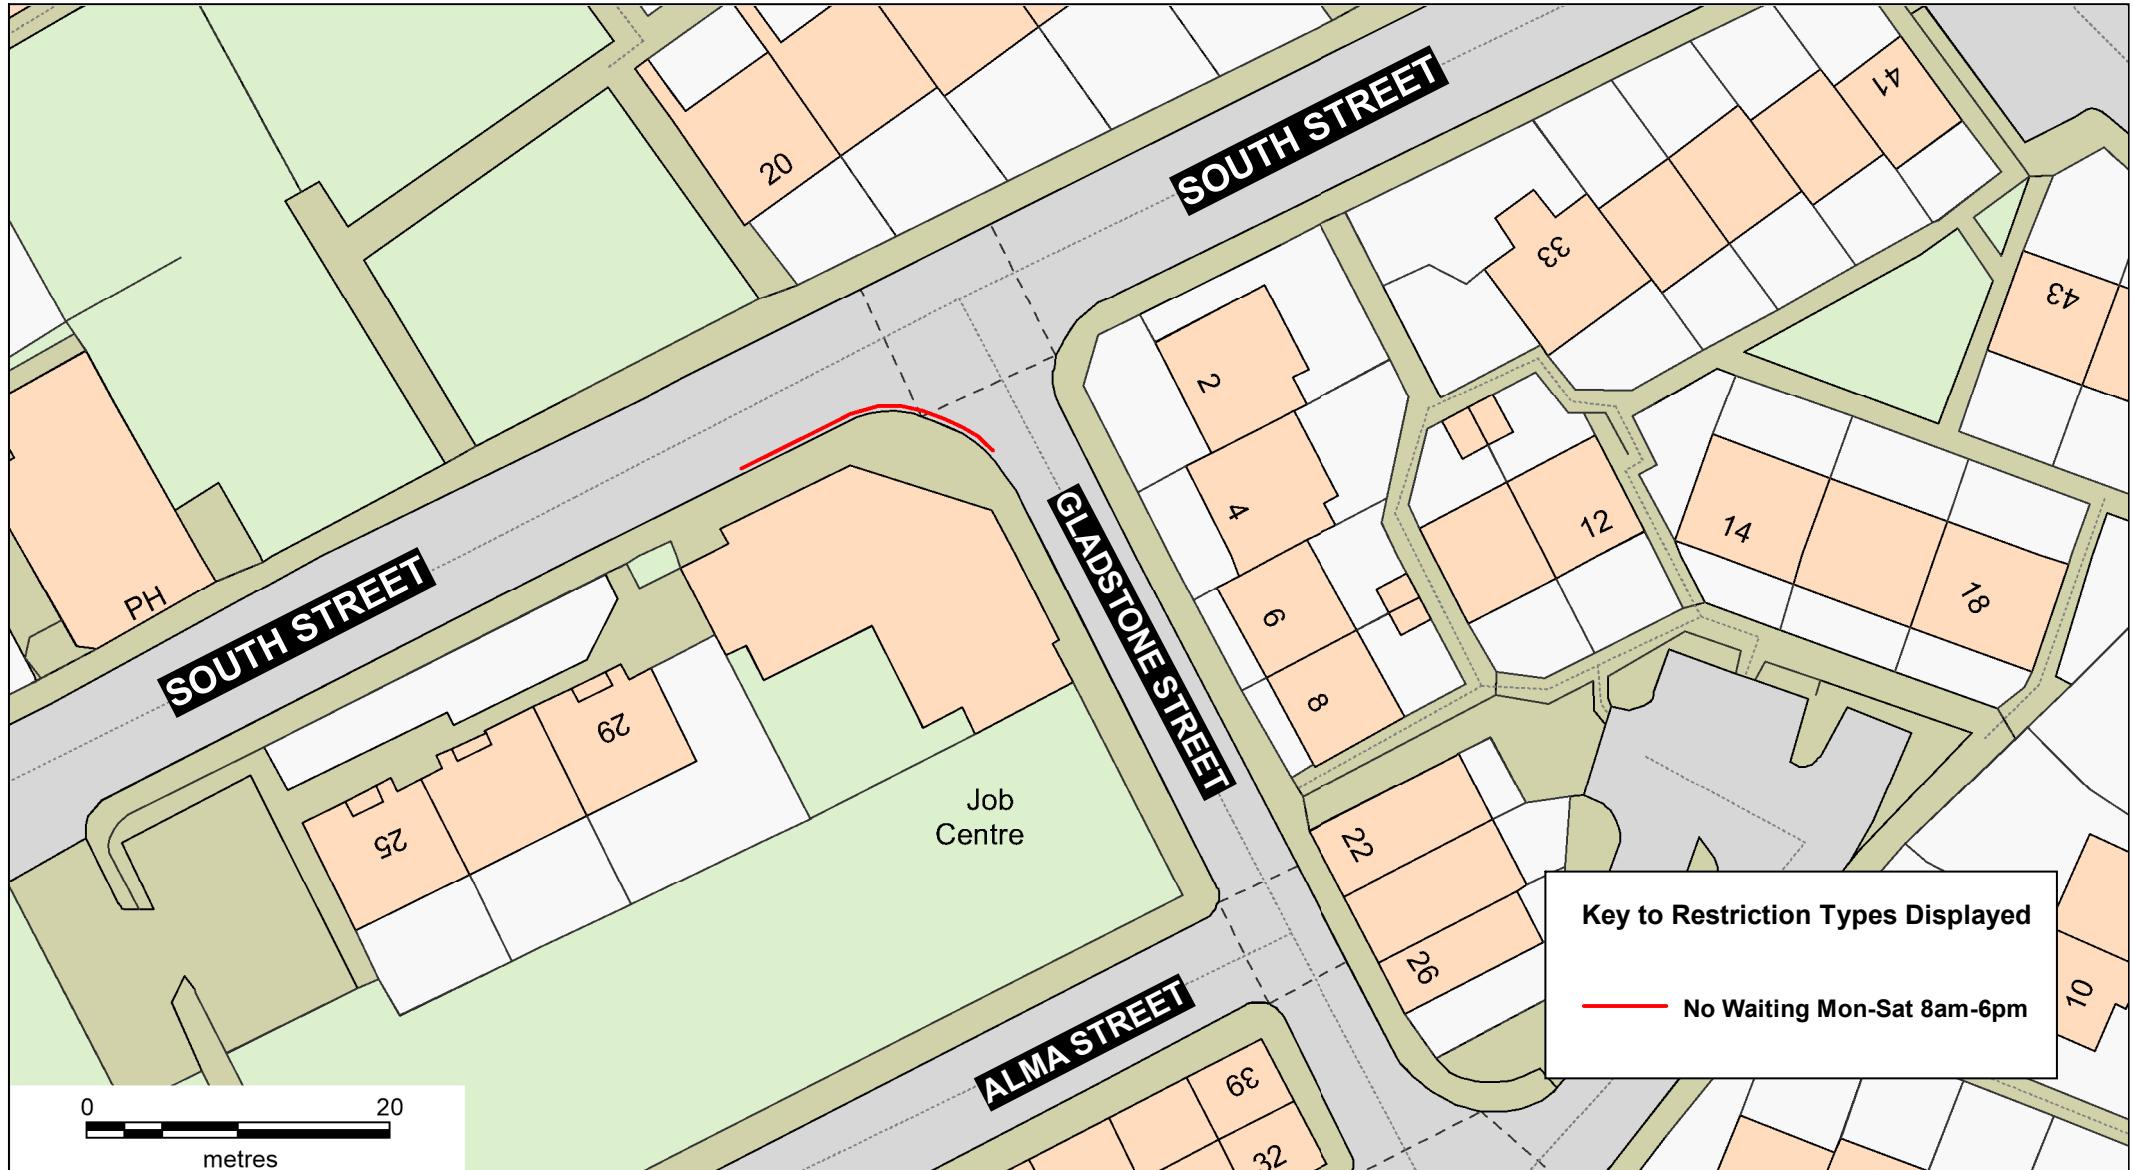

**South Street and
Gladstone Street,
Bacup**



Crown copyright and database rights 2023
OS AC0000850590
Lancashire County Council
Licence No. AC0000850590

Matt Townsend
**Director of Highways
and Transport**

P.O. Box 100, County Hall,
PRESTON PR1 0LD

SCALE	1 : 500
DATE	08/10/2025
DRAWING No.	P25-26(03)ML-RO1
DRAWN BY	CGL
	Scale with care as distortion may occur




Market Street,
Whitworth



Crown copyright and database rights 2023
OS AC0000850590
Lancashire County Council
Licence No. AC0000850590

Matt Townsend
Director of Highways
and Transport
P.O. Box 100, County Hall,
PRESTON PR1 0LD

SCALE	1 : 1000
DATE	11/09/2025
DRAWING No.	P25-26(03)ML-RO2
DRAWN BY	DG
	Scale with care as distortion may occur

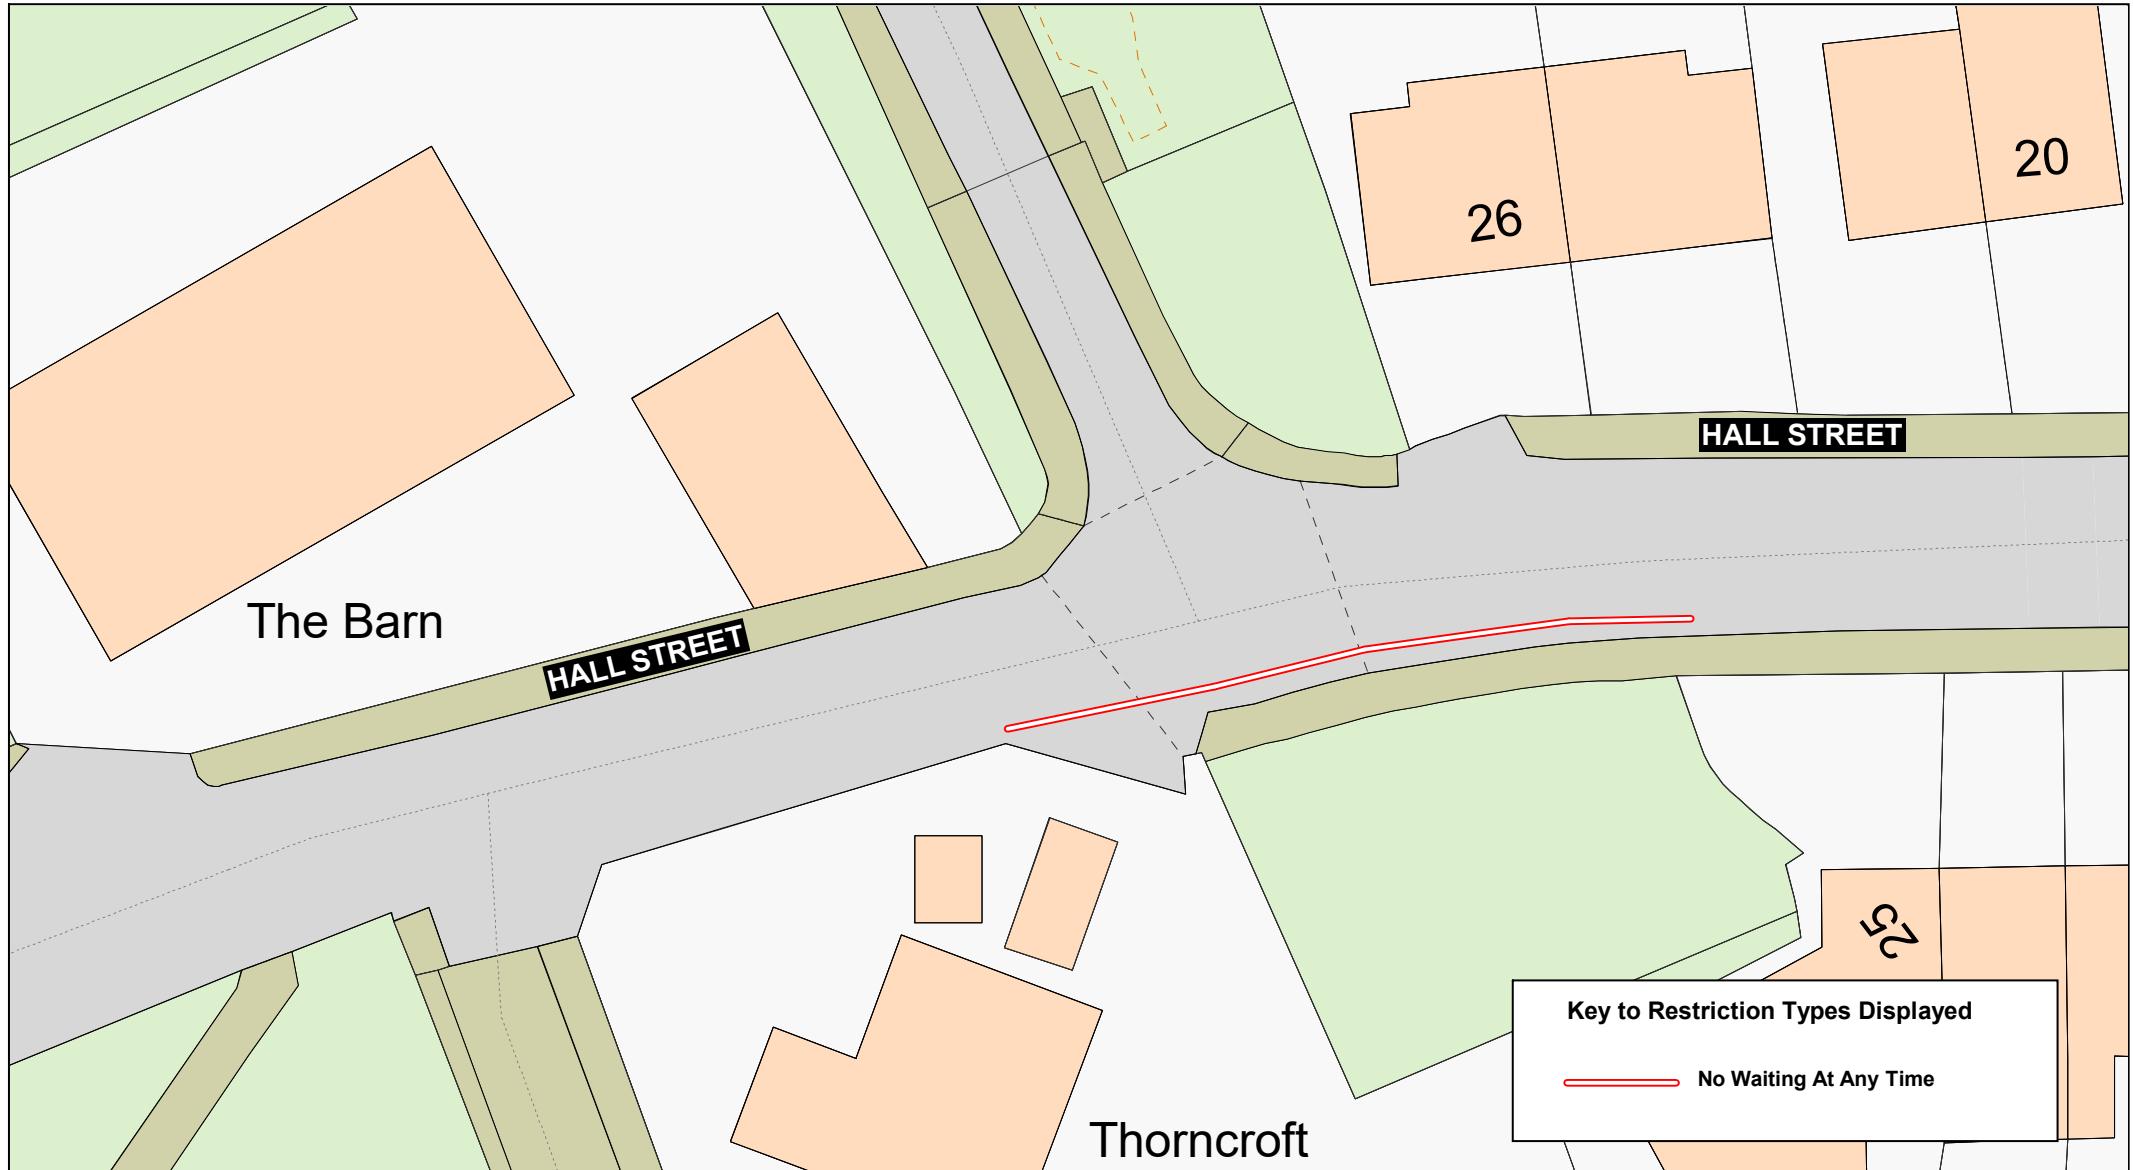

**Hall Street,
Whitworth**



Crown copyright and database rights 2023
OS AC0000850590
Lancashire County Council
Licence No. AC0000850590

Matt Townsend
Director of Highways
and Transport

P.O. Box 100, County Hall,
PRESTON PR1 0LD


SCALE	1 : 300
DATE	11/09/2025
DRAWING No.	P25-26(03)ML-RO3
DRAWN BY	DG
	Scale with care as distortion may occur

Key to Restriction Types Displayed

 **School Entrance Marking**
Mon-Fri 8am-6pm

 **No Waiting Mon-Fri**
8am-6pm

 **No Waiting Mon-Sat**
8am-6pm

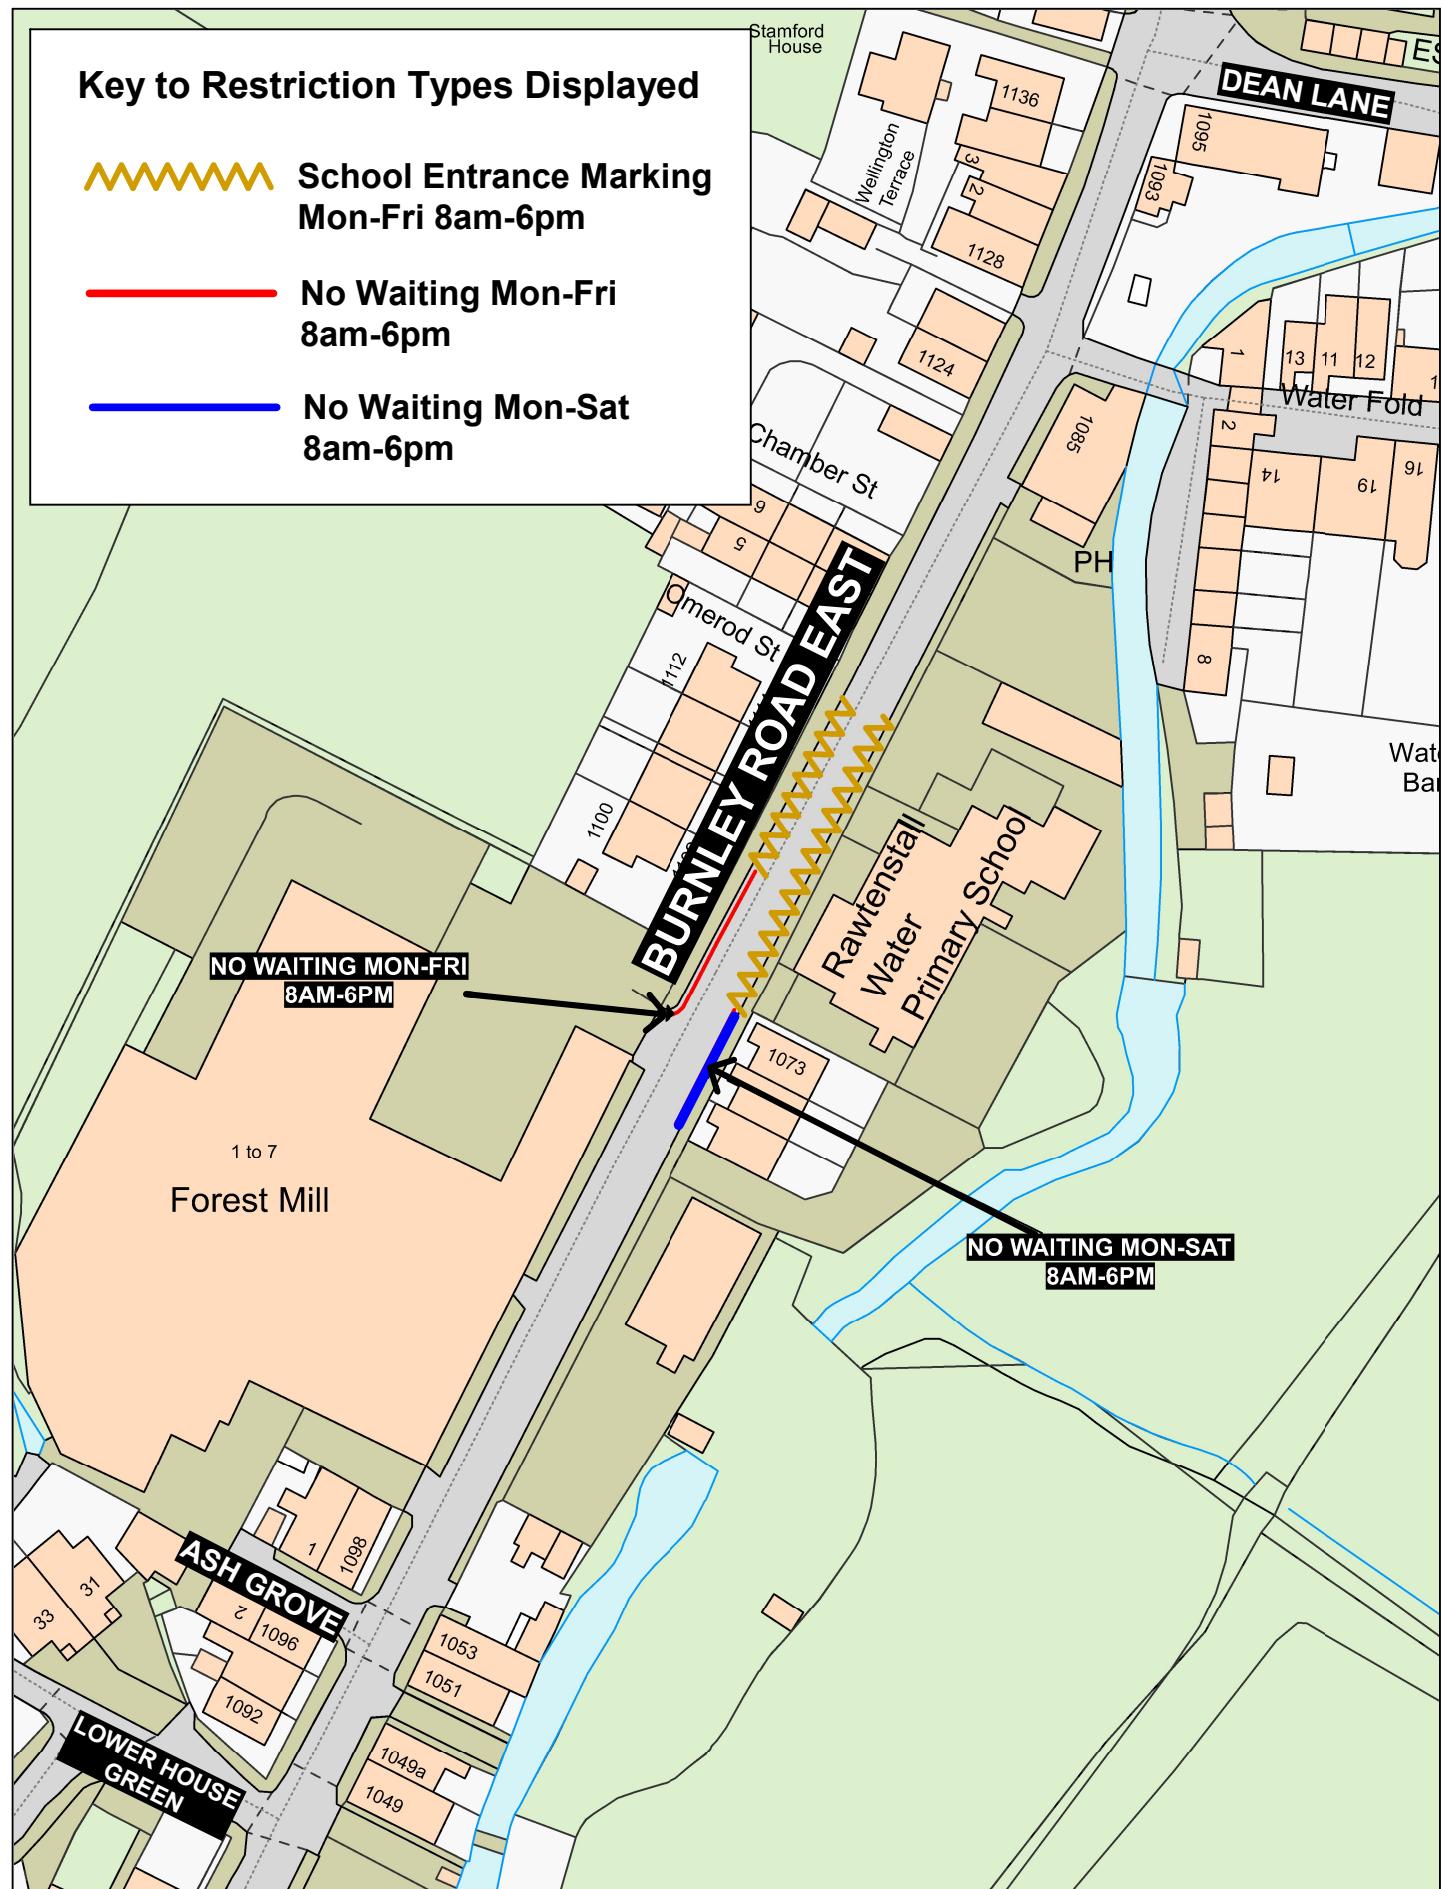

**Burnley Road East,
Rawtenstall**



Crown copyright and database rights 2023
OS AC0000850590
Lancashire County Council
Licence No. AC0000850590

Matt Townsend
Director of Highways
and Transport
P.O. Box 100, County Hall,
PRESTON PR1 0LD

SCALE	1 : 1000
DATE	19/12/2025
DRAWING No.	P25-26(03)MW-RO4
DRAWN BY	CGL
	Scale with care as distortion may occur