


P3	30/10/25	Scale enlarged and measurements amended	GS	DLW	GS
P2	10/10/25	Road name amended to Lower Road	GS	DLW	GS
P1	03/10/25	For Approval	GS	DLW	GS
REV	DATE	AMENDMENT DETAILS	DRAWN	CHECKED	APPROVED

PSA DESIGN	PSA Design Ltd The Old Bank House, 6 Berry Lane Longridge, Preston, PR3 3JA Tel. 01772 786066 www.psadesign.co.uk mail@psadesign.co.uk	Client	Eco Providers	Drawn	GS	Date 30/10/25	Scale N.T.S.	Sheet Size A3	Drwg No. D4617-H-07	Rev. P3
		Job	Land at Higher College Farm, Longridge	Check	DW					
		Title	Introduction and Upgrade of Bus Stops	Appr.	GS					



P2	30/10/25	Drawing scale enlarged	GS	DLW	GS
P2	03/10/25	Road name amended to Lower Road	GS	DLW	GS
P1	03/10/25	For Approval	GS	DLW	GS
REV	DATE	AMENDMENT DETAILS	DRAWN	CHECKED	APPROVED

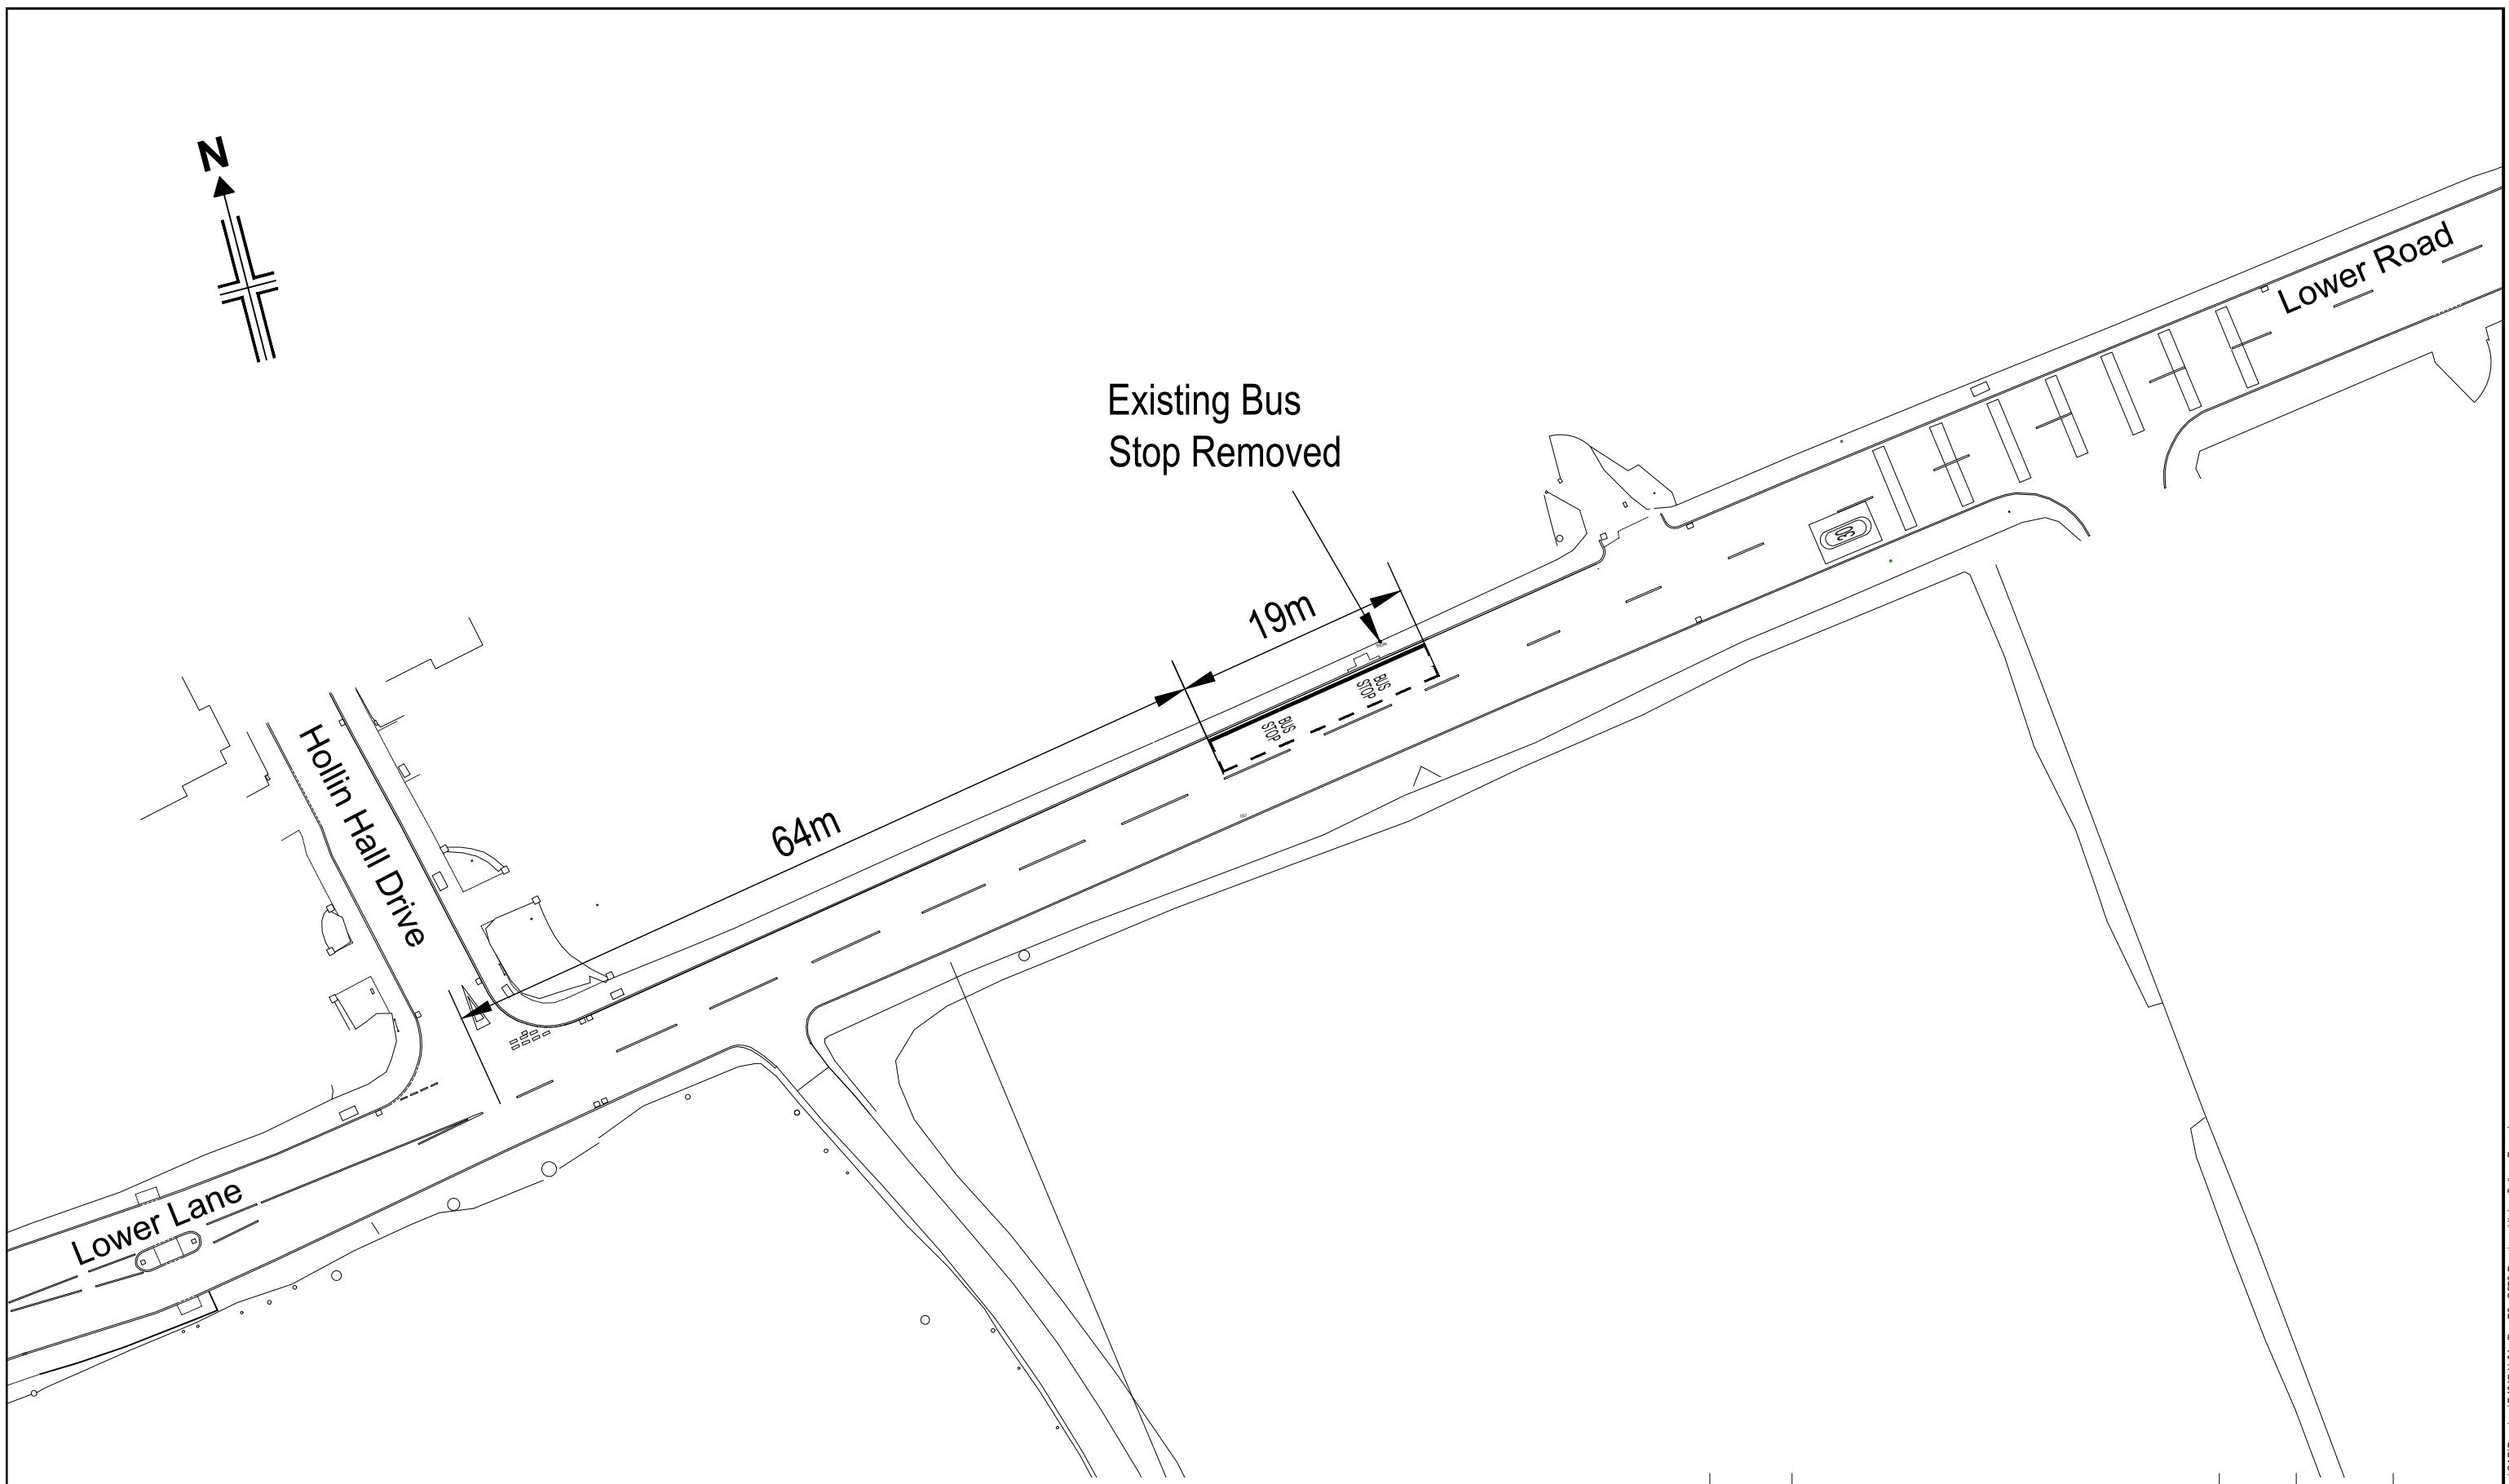

PSA Design Ltd
The Old Bank House, 6 Berry Lane
Longridge, Preston, PR3 3JA
Tel. 01772 786066
www.psadesign.co.uk
mail@psadesign.co.uk

Client	Eco Providers	Drawn	GS	Date	Scale	Sheet Size	Drwg No.	Rev.
Job	Land at Higher College Farm, Longridge	Check	DW	30/10/25	1:500	A3	D4617-H-06	P3
Title	Removal of Existing Bus Stop	Appr.	GS					