

Key to Restriction Types Displayed

-  No Waiting At Any Time
-  No Waiting Mon-Fri 8am-6pm



**Church Street,
Church View, Carr Head,
Lane House Lane and
Bank Street,
Trawden**




Crown copyright and database rights 2023
OS AC0000850590
Lancashire County Council
Licence No. AC0000850590

Matt Townsend
Director of Highways
and Transport
P.O. Box 100, County Hall,
PRESTON PR1 0LD

| | |
|-------------|--|
| SCALE | 1 : 1000 |
| DATE | 22/12/2025 |
| DRAWING No. | P25-26(03)MW-PE1a |
| DRAWN BY | CGL |
| | <small>Scale with care as distortion may occur</small> |

Key to Restriction Types Displayed

 No Waiting At Any Time

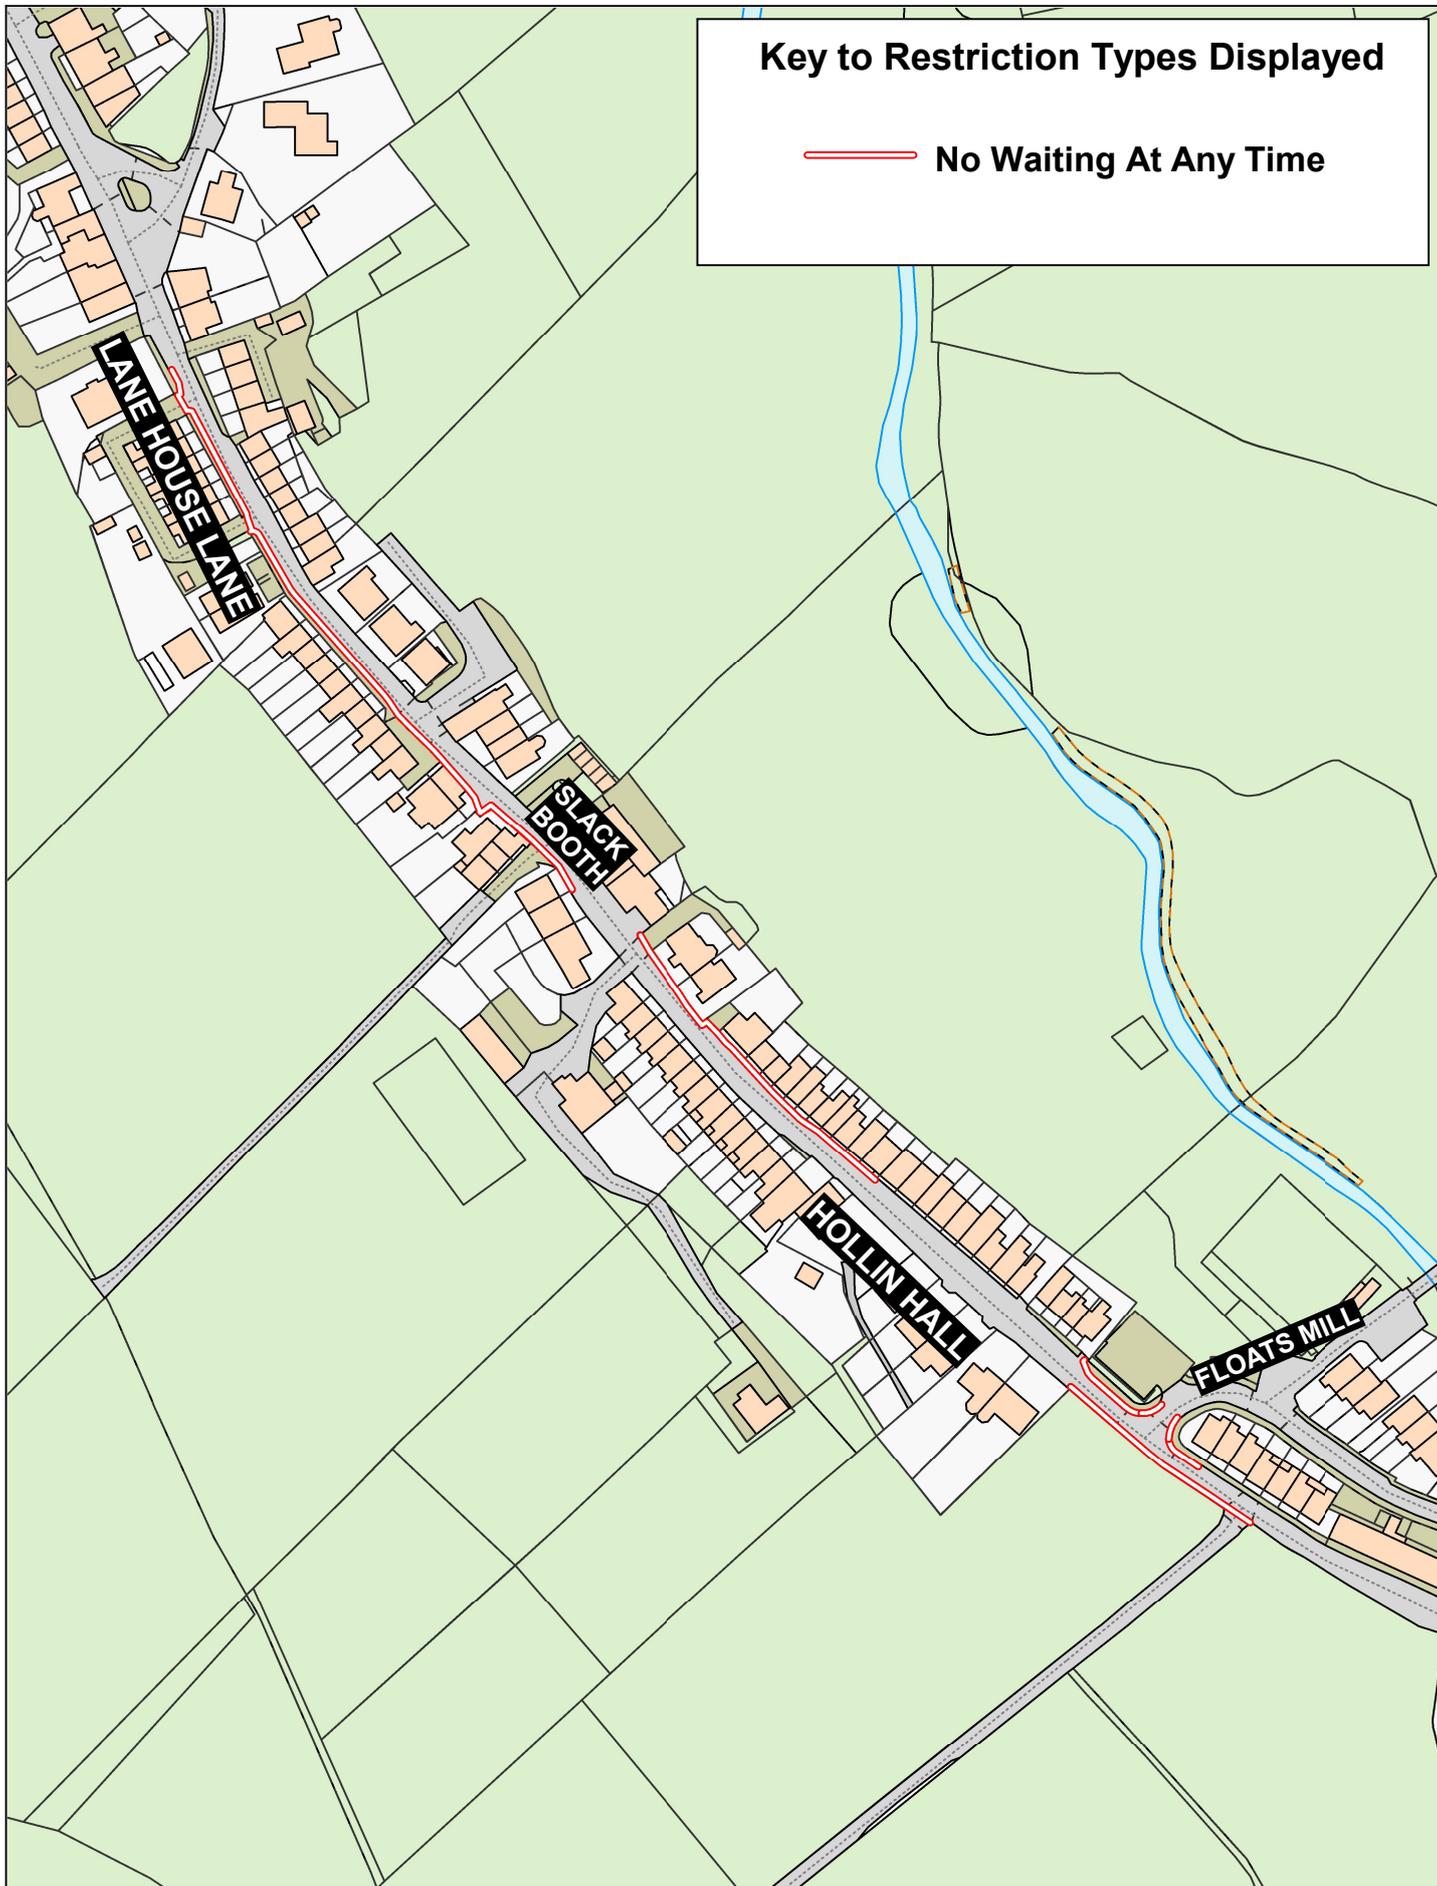


**Lane House Lane,
Slack Booth, Hollin Hall
and Floats Mill,
Trawden**



Crown copyright and database rights 2023
OS AC0000850590
Lancashire County Council
Licence No. AC0000850590

Matt Townsend
Director of Highways
and Transport
P.O. Box 100, County Hall,
PRESTON PR1 0LD

| | |
|-------------|---|
| SCALE | 1 : 2000 |
| DATE | 22/12/2025 |
| DRAWING No. | P25-26(03)MW-PE1b |
| DRAWN BY | CGL |
| | Scale with care as distortion may occur |

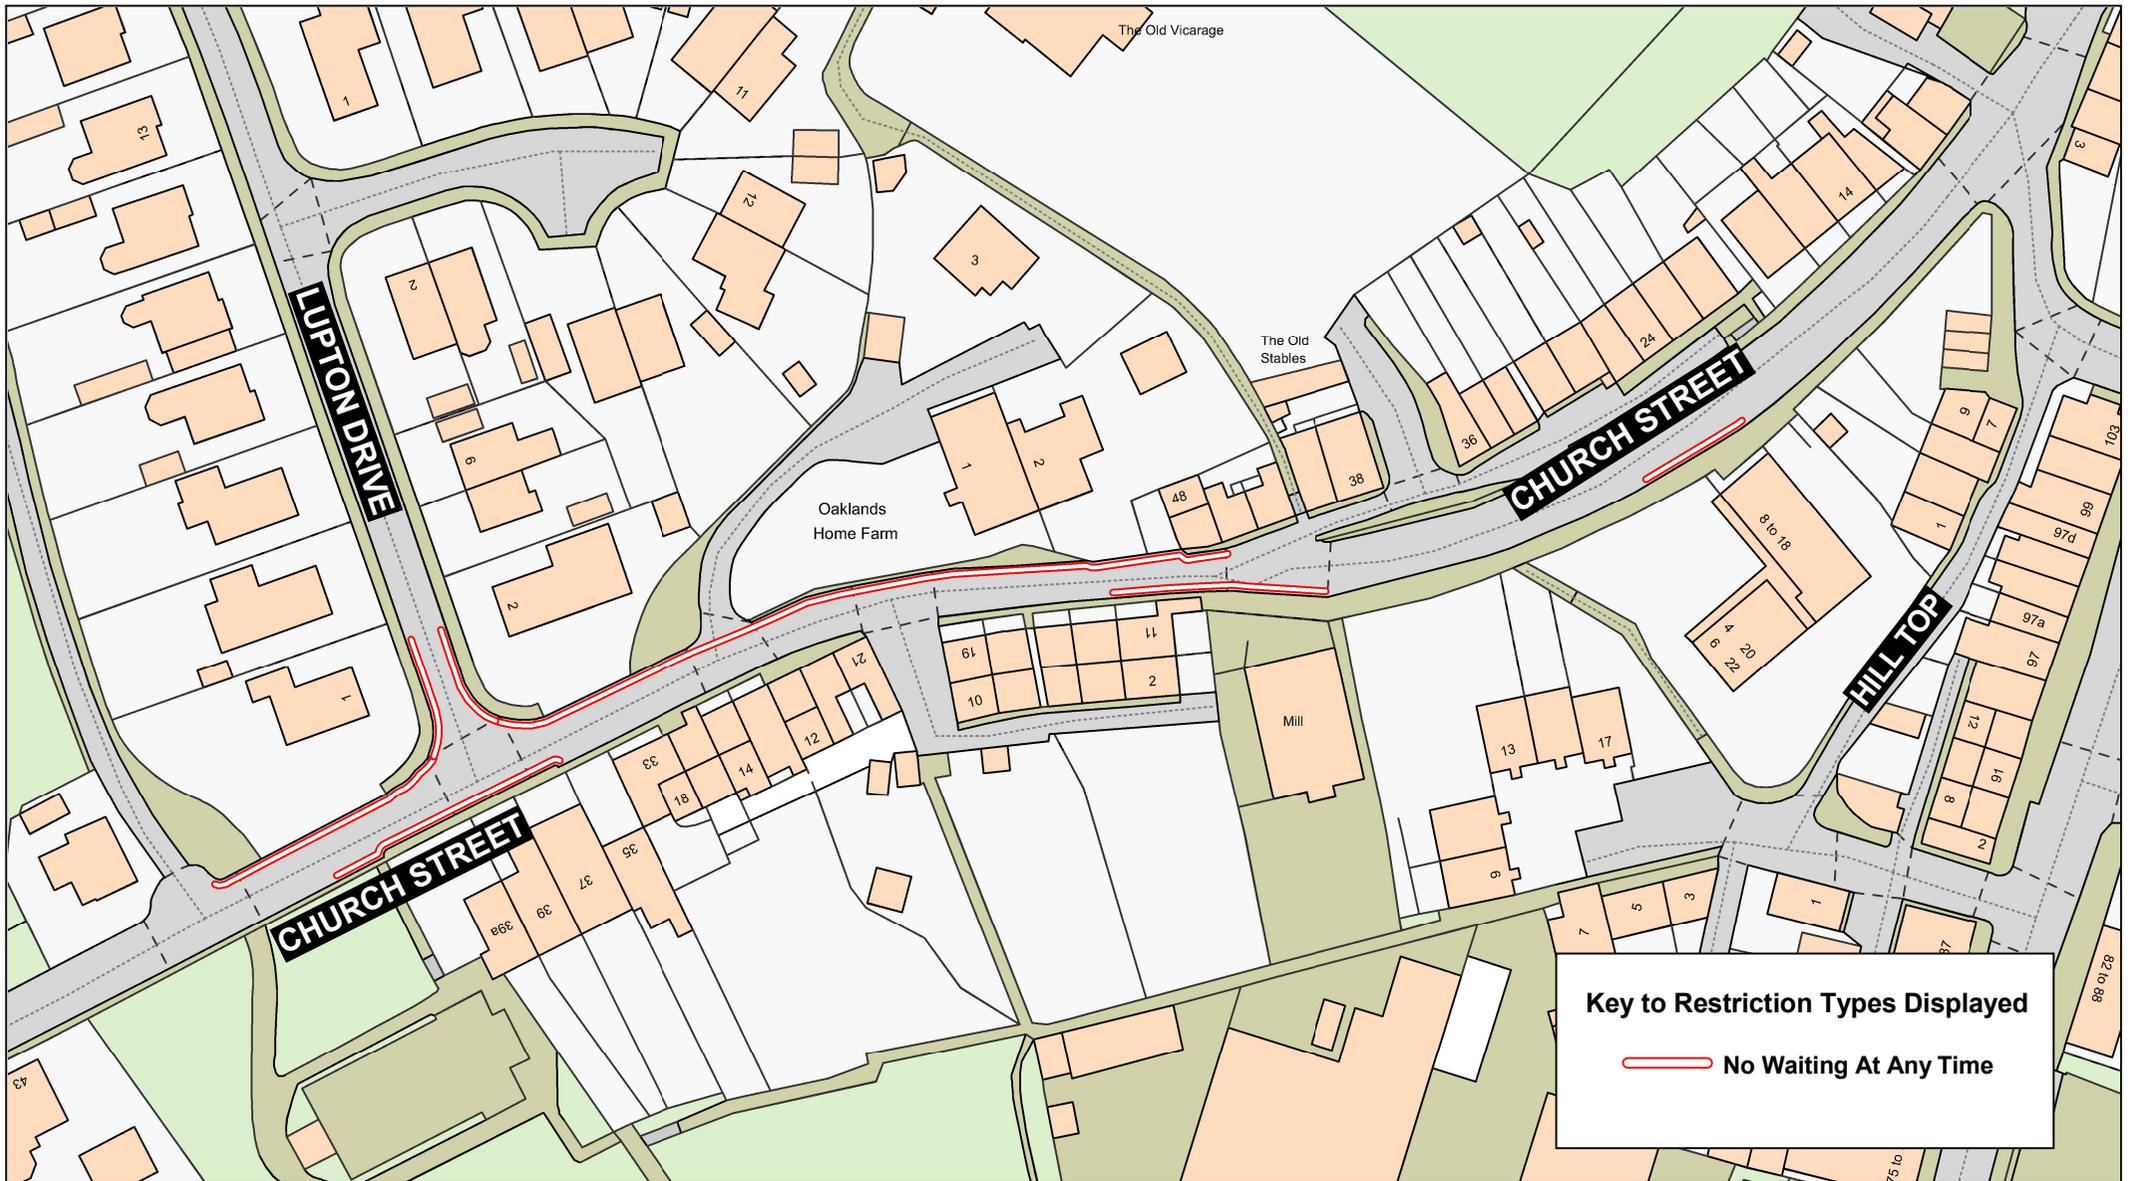

Key to Restriction Types Displayed

 No Waiting At Any Time



**Church Street and
Lupton Drive,
Barrowford**




Crown copyright and database rights 2023
OS AC0000850590
Lancashire County Council
Licence No. AC0000850590

**Matt Townsend
Director of Highways
and Transport**

P.O. Box 100, County Hall,
PRESTON PR1 0LD

| | |
|-------------|---|
| SCALE | 1 : 1000 |
| DATE | 31/12/2025 |
| DRAWING No. | P25-26(03)MW-PE2 |
| DRAWN BY | CGL |
| | Scale with care as distortion may occur |

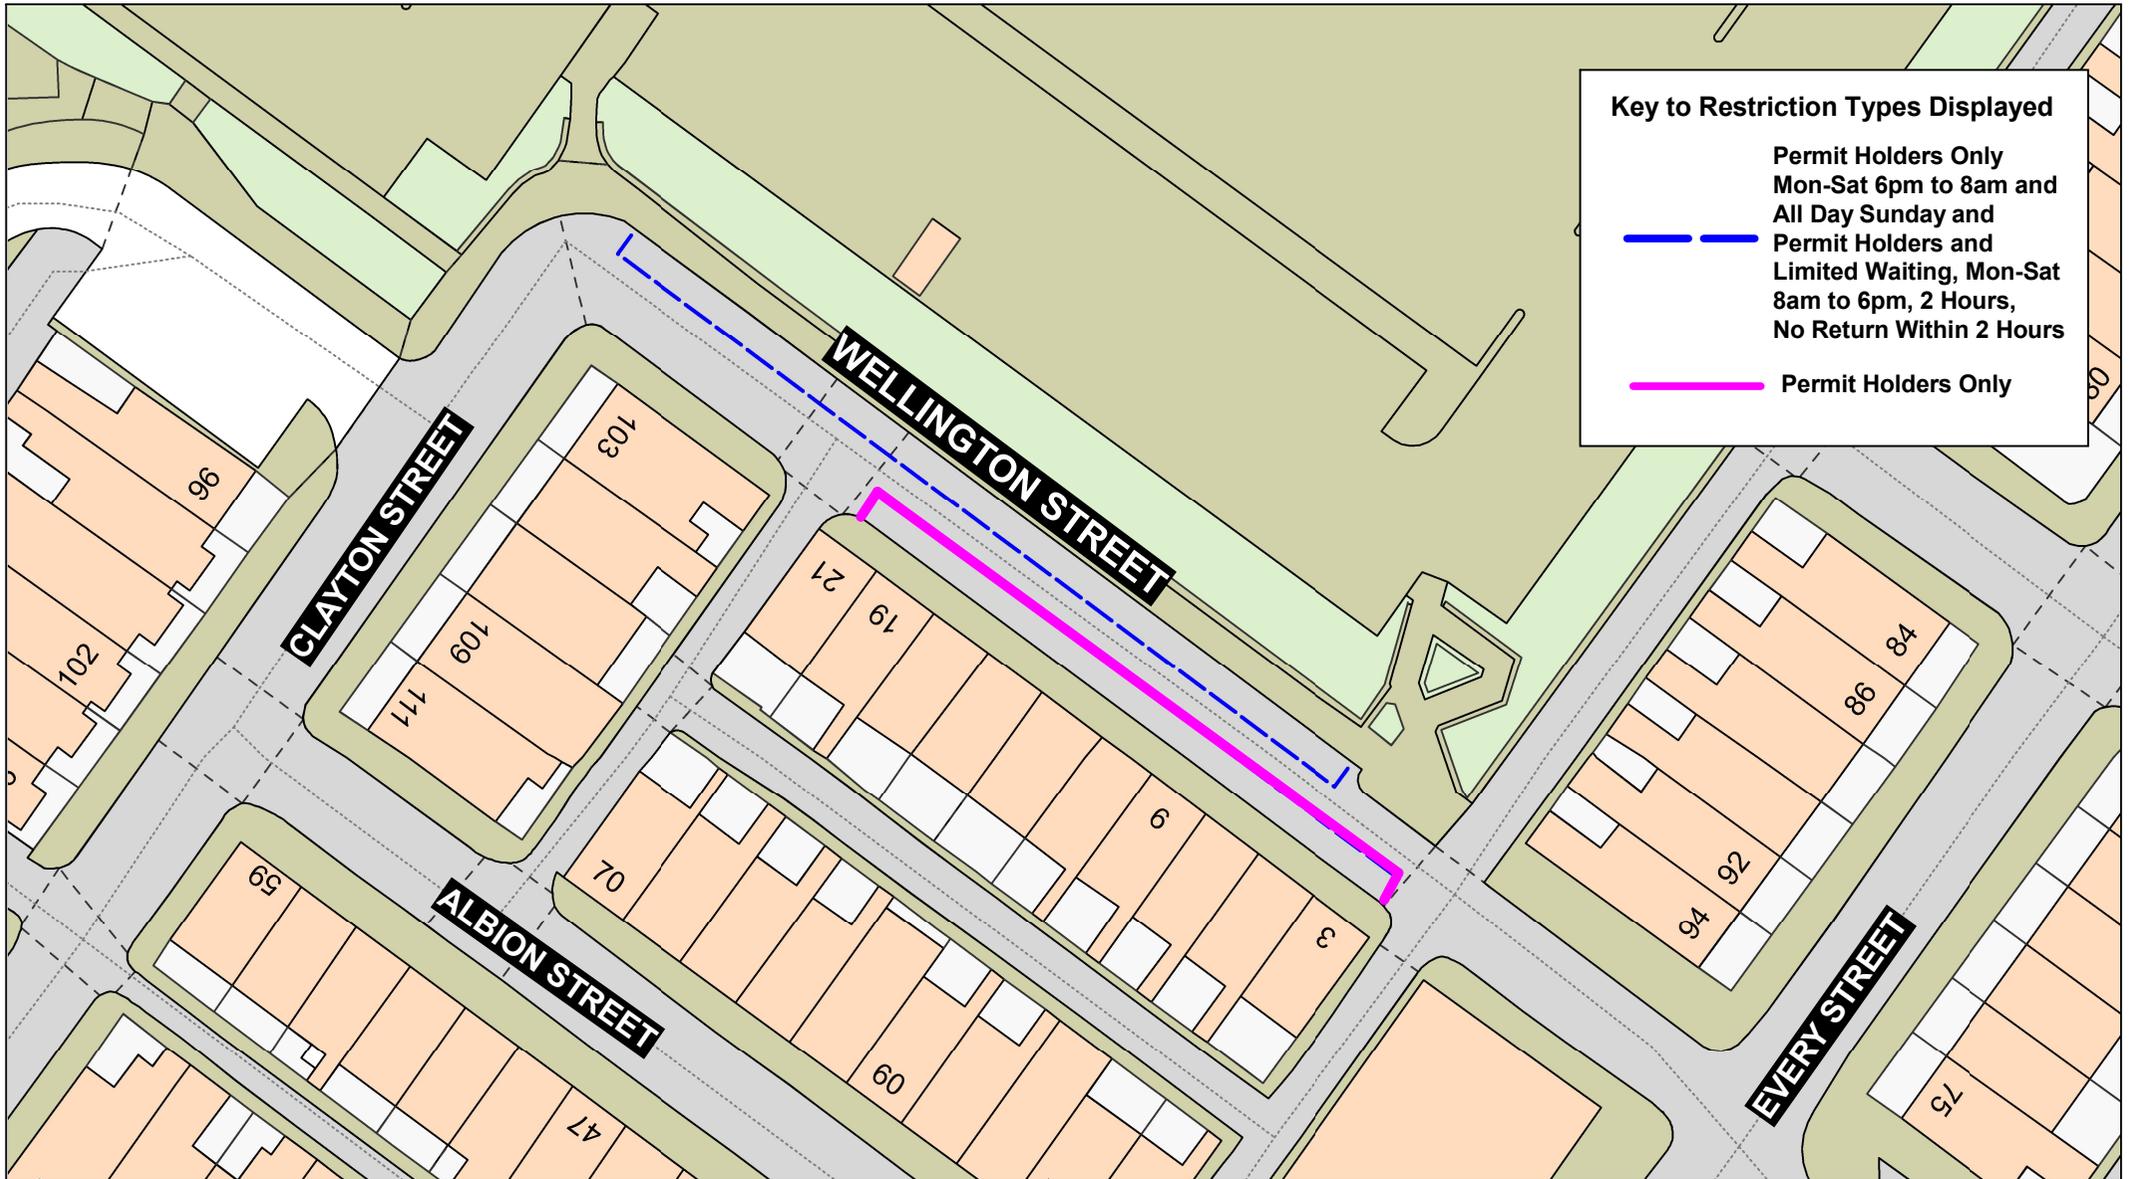

Key to Restriction Types Displayed

- Permit Holders Only
Mon-Sat 6pm to 8am and
All Day Sunday and
Permit Holders and
Limited Waiting, Mon-Sat
8am to 6pm, 2 Hours,
No Return Within 2 Hours
- Permit Holders Only

Lancashire
County Council

**Wellington Street,
Nelson**

Crown copyright and database rights 2023
OS AC0000850590
Lancashire County Council
Licence No. AC0000850590

Matt Townsend
Director of Highways
and Transport

P.O. Box 100, County Hall,
PRESTON PR1 0LD

| | |
|-------------|---|
| SCALE | 1 : 500 |
| DATE | 22/12/2025 |
| DRAWING No. | P25-26(03)MW-PE3 |
| DRAWN BY | CGL |
| | Scale with care as distortion may occur |



**Keighley Road,
Colne**



Crown copyright and database rights 2023
OS AC0000850590
Lancashire County Council
Licence No. AC0000850590


**Matt Townsend
Director of Highways
and Transport**

P.O. Box 100, County Hall,
PRESTON PR1 0LD

| | |
|-------------|---|
| SCALE | 1 : 500 |
| DATE | 22/12/2025 |
| DRAWING No. | P25-26(03)MW-PE4 |
| DRAWN BY | CGL |
| | Scale with care as distortion may occur |

Key to Restriction Types Displayed

 **No Loading/Unloading
At Any Time**

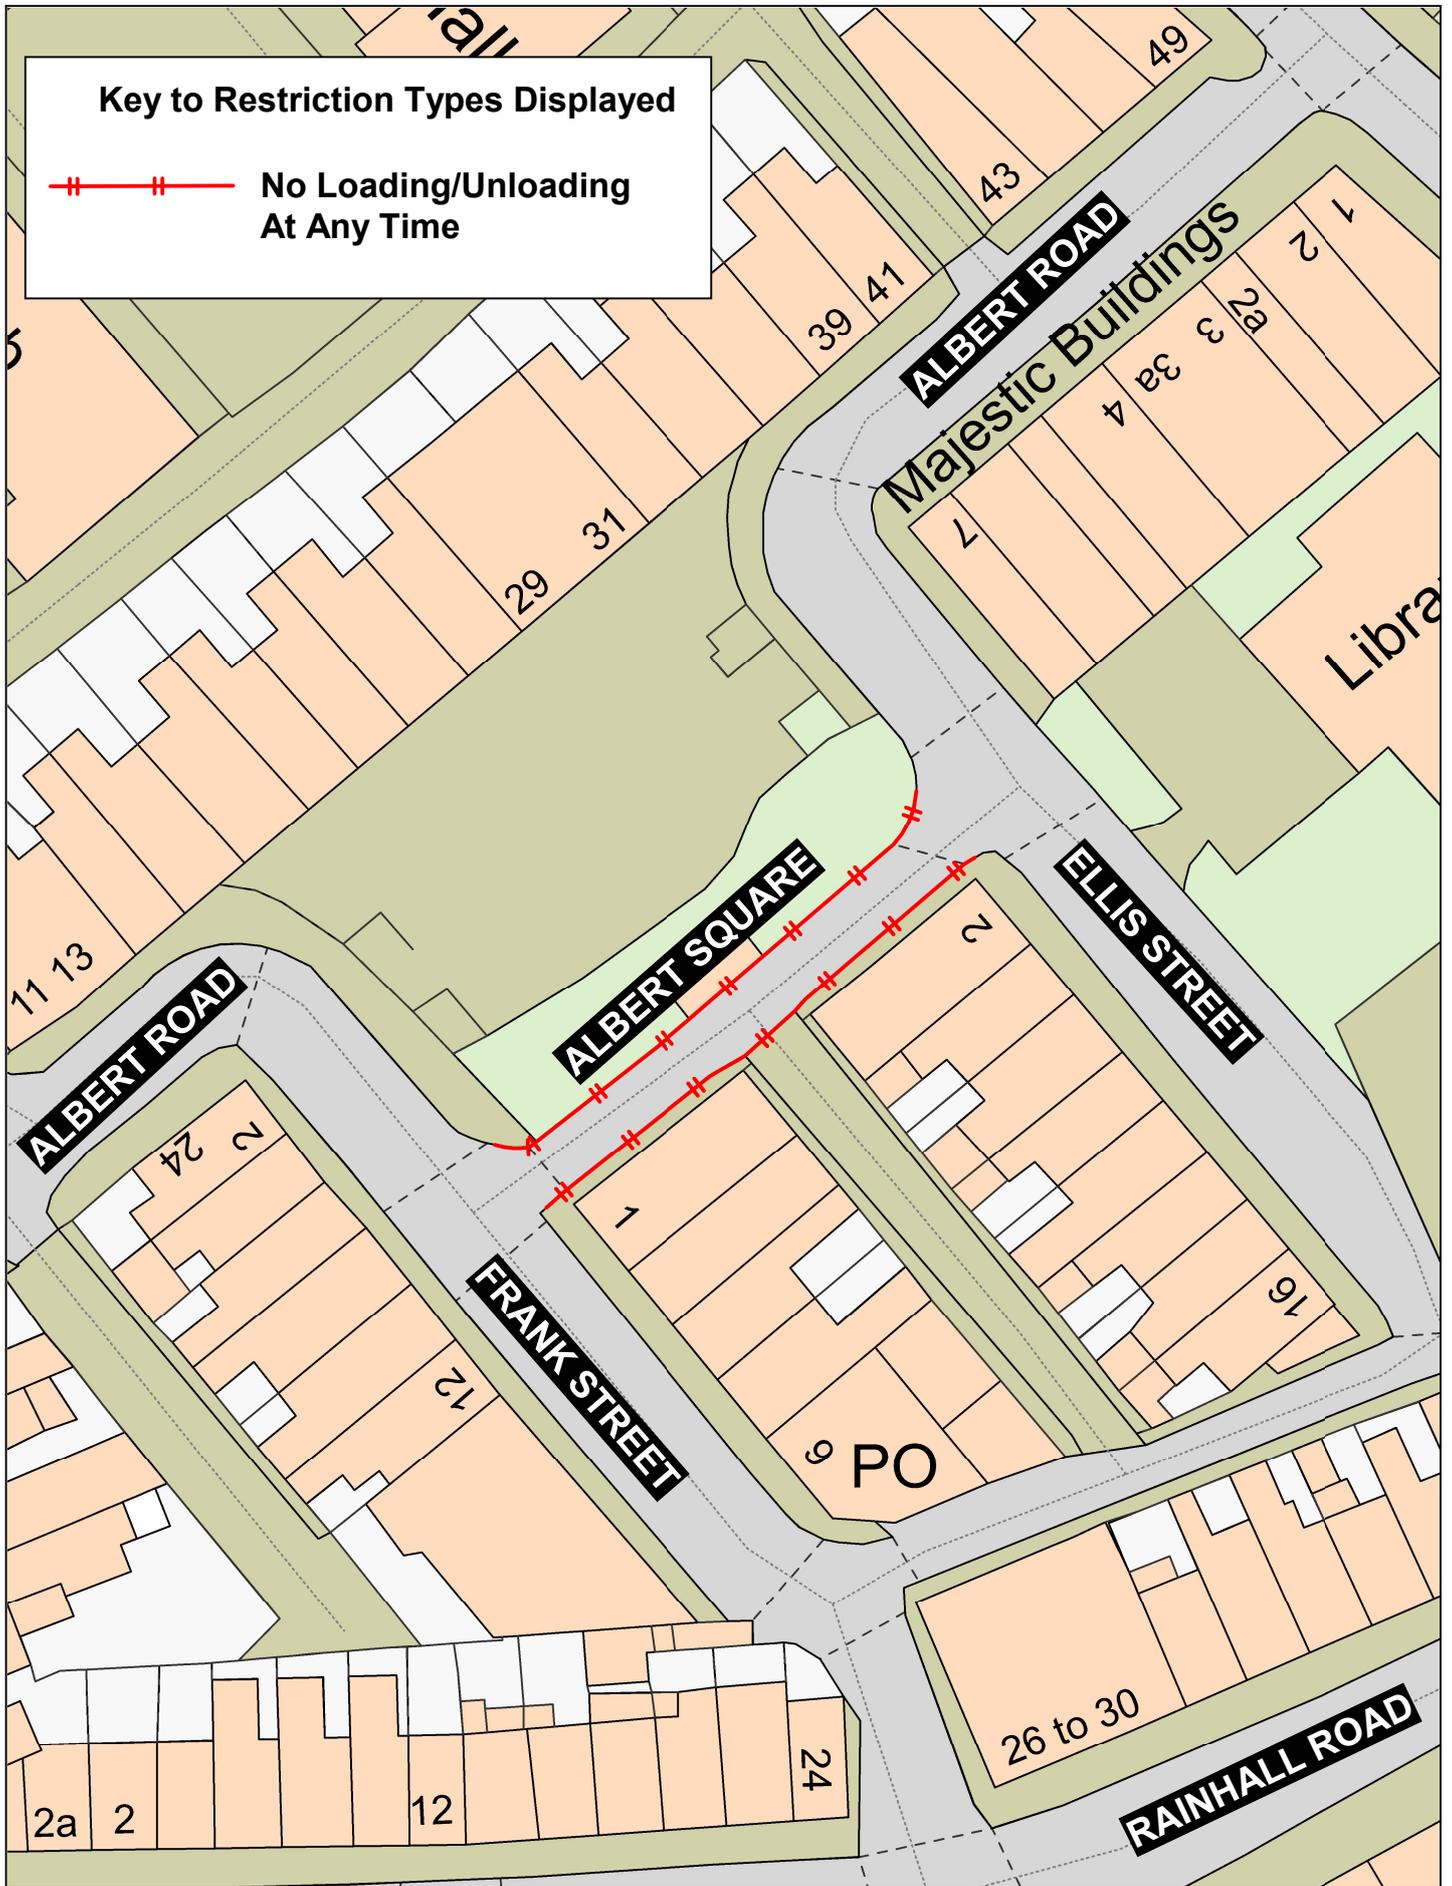

**Albert Square,
Barnoldswick**



Crown copyright and database rights 2023
OS AC0000850590
Lancashire County Council
Licence No. AC0000850590

Matt Townsend
Director of Highways
and Transport
P.O. Box 100, County Hall,
PRESTON PR1 0LD

| | |
|-------------|--|
| SCALE | 1 : 500 |
| DATE | 06/01/2026 |
| DRAWING No. | P25-26(03)UA-PE5 |
| DRAWN BY | CGL |
| | <small>Scale with care as distortion may occur</small> |