

Key to Restriction Types Displayed

No Waiting At Any Time

Lancashire
County Council


Bonds Lane and Park Road, Adlington, Chorley

Crown copyright and database rights 2023
OS AC0000850590
Lancashire County Council
Licence No. AC0000850590

Matt Townsend
Director of Highways and Transport

P.O. Box 100, County Hall,
PRESTON PR1 0LD

SCALE	1 : 300
DATE	18/09/2025
DRAWING No.	P25-26(03)MC/CH1
DRAWN BY	DG
	Scale with care as distortion may occur

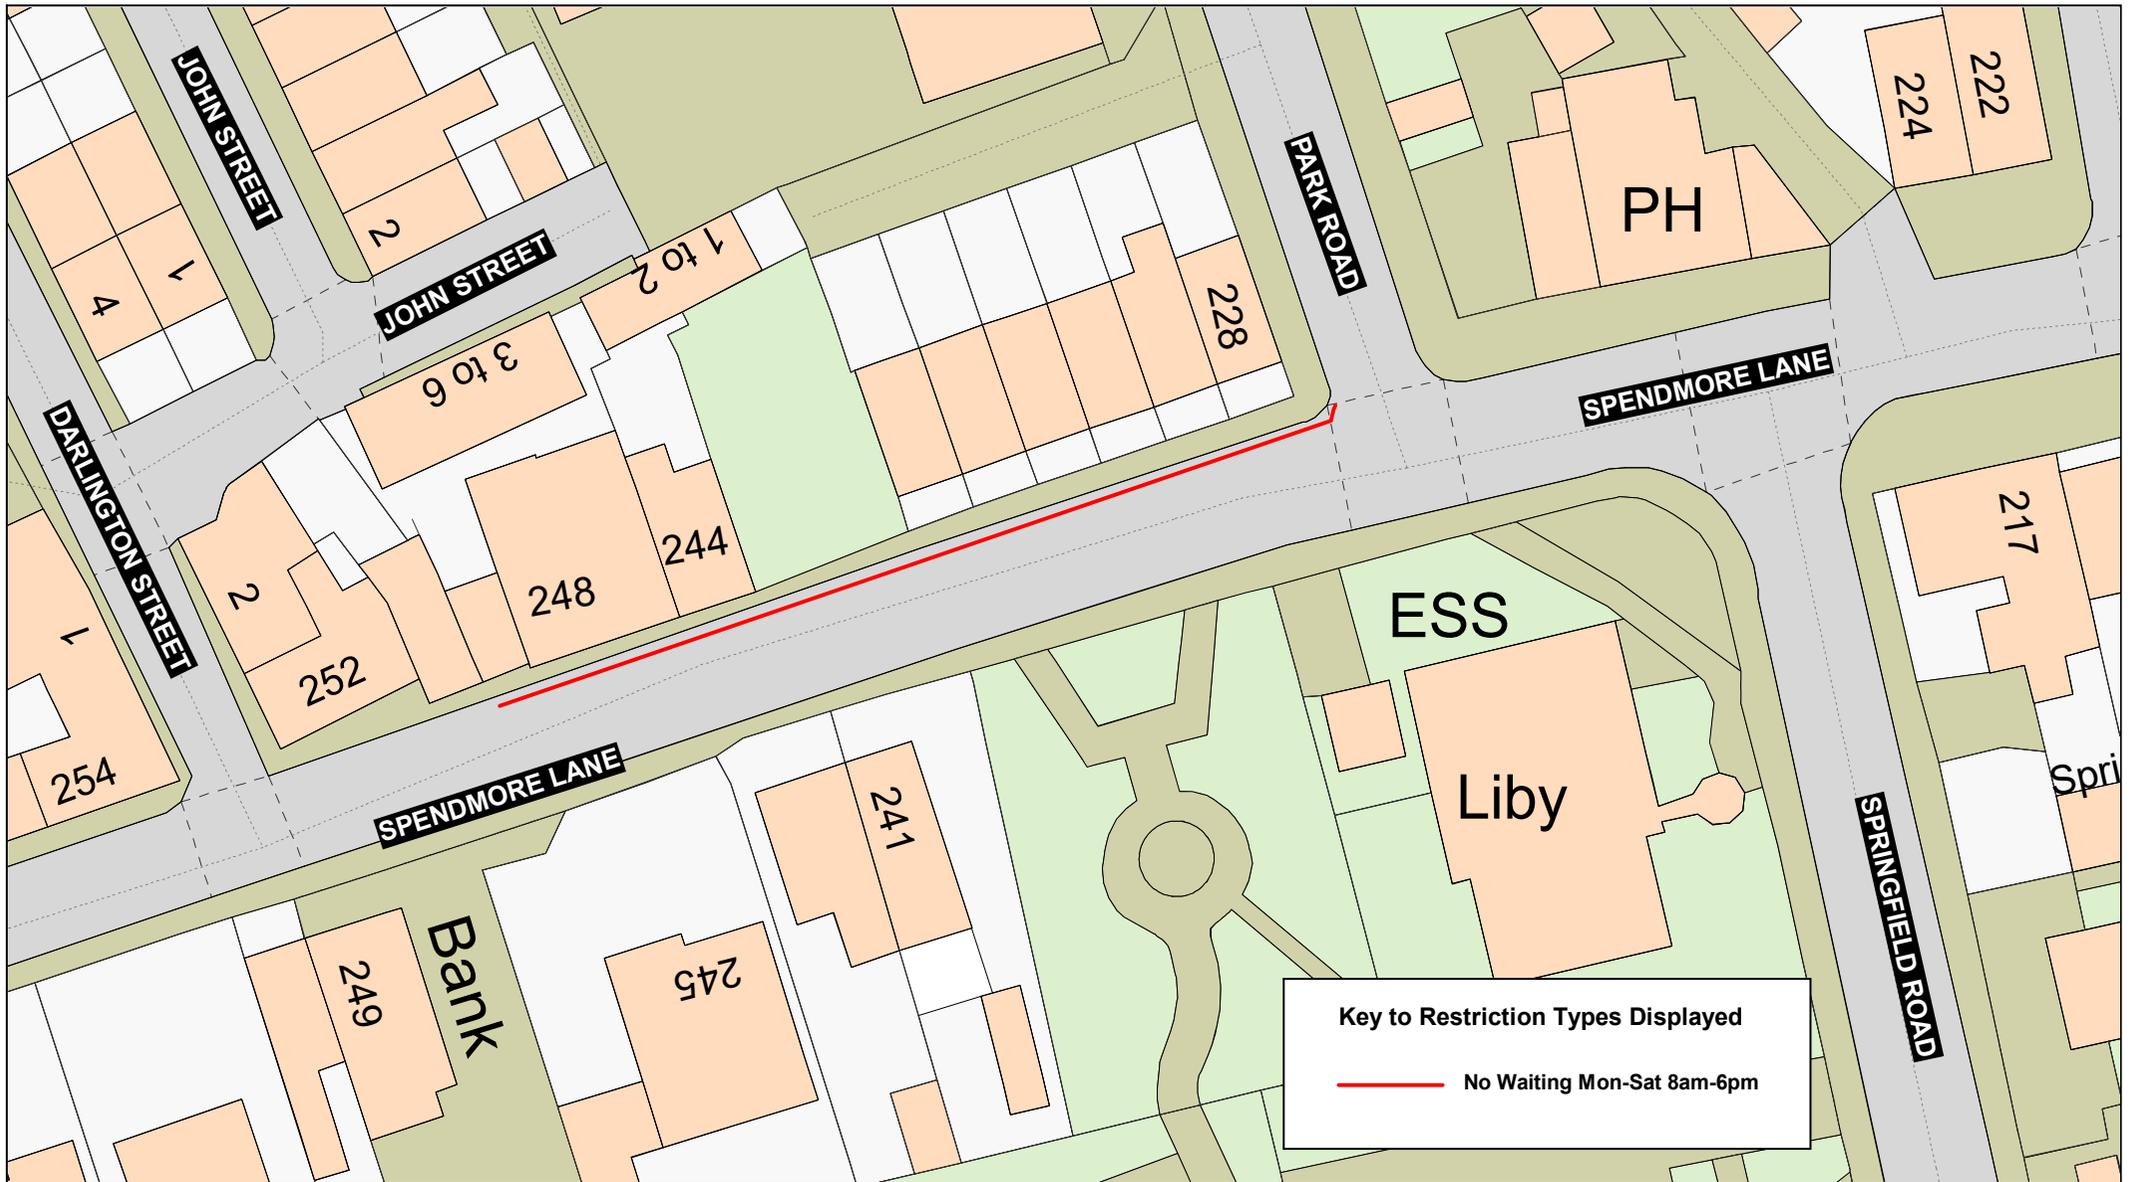

Key to Restriction Types Displayed

— No Waiting Mon-Sat 8am-6pm



**Spendmore Lane,
Coppull**



© Crown copyright and database rights 2023
OS AC0000850590
Lancashire County Council
Licence No. AC0000850590

**Matt Townsend
Director of Highways
and Transport**

P.O. Box 100, County Hall,
PRESTON PR1 0LD

SCALE	1 : 500
DATE	13/11/2025
DRAWING No.	P25-26(03)EL-CH2
DRAWN BY	DN
	Scale with care as distortion may occur