

Key to Restriction Types Displayed

- No Waiting At Any Time
- No Waiting Mon-Sat 8am-6pm




**Altys Lane, Brook Lane,
Elm Place, Furness Avenue,
Ravenscroft Avenue
and Statham Way,
Ormskirk**



Crown copyright and database rights 2023
OS AC0000850590
Lancashire County Council
Licence No. AC0000850590

Matt Townsend
Director of Highways
and Transport
P.O. Box 100, County Hall,
PRESTON PR1 0LD

SCALE	1 : 1750
DATE	30/12/2025
DRAWING No.	P25-26(03)EL-WL1
DRAWN BY	CGL
	<small>Scale with care as distortion may occur</small>

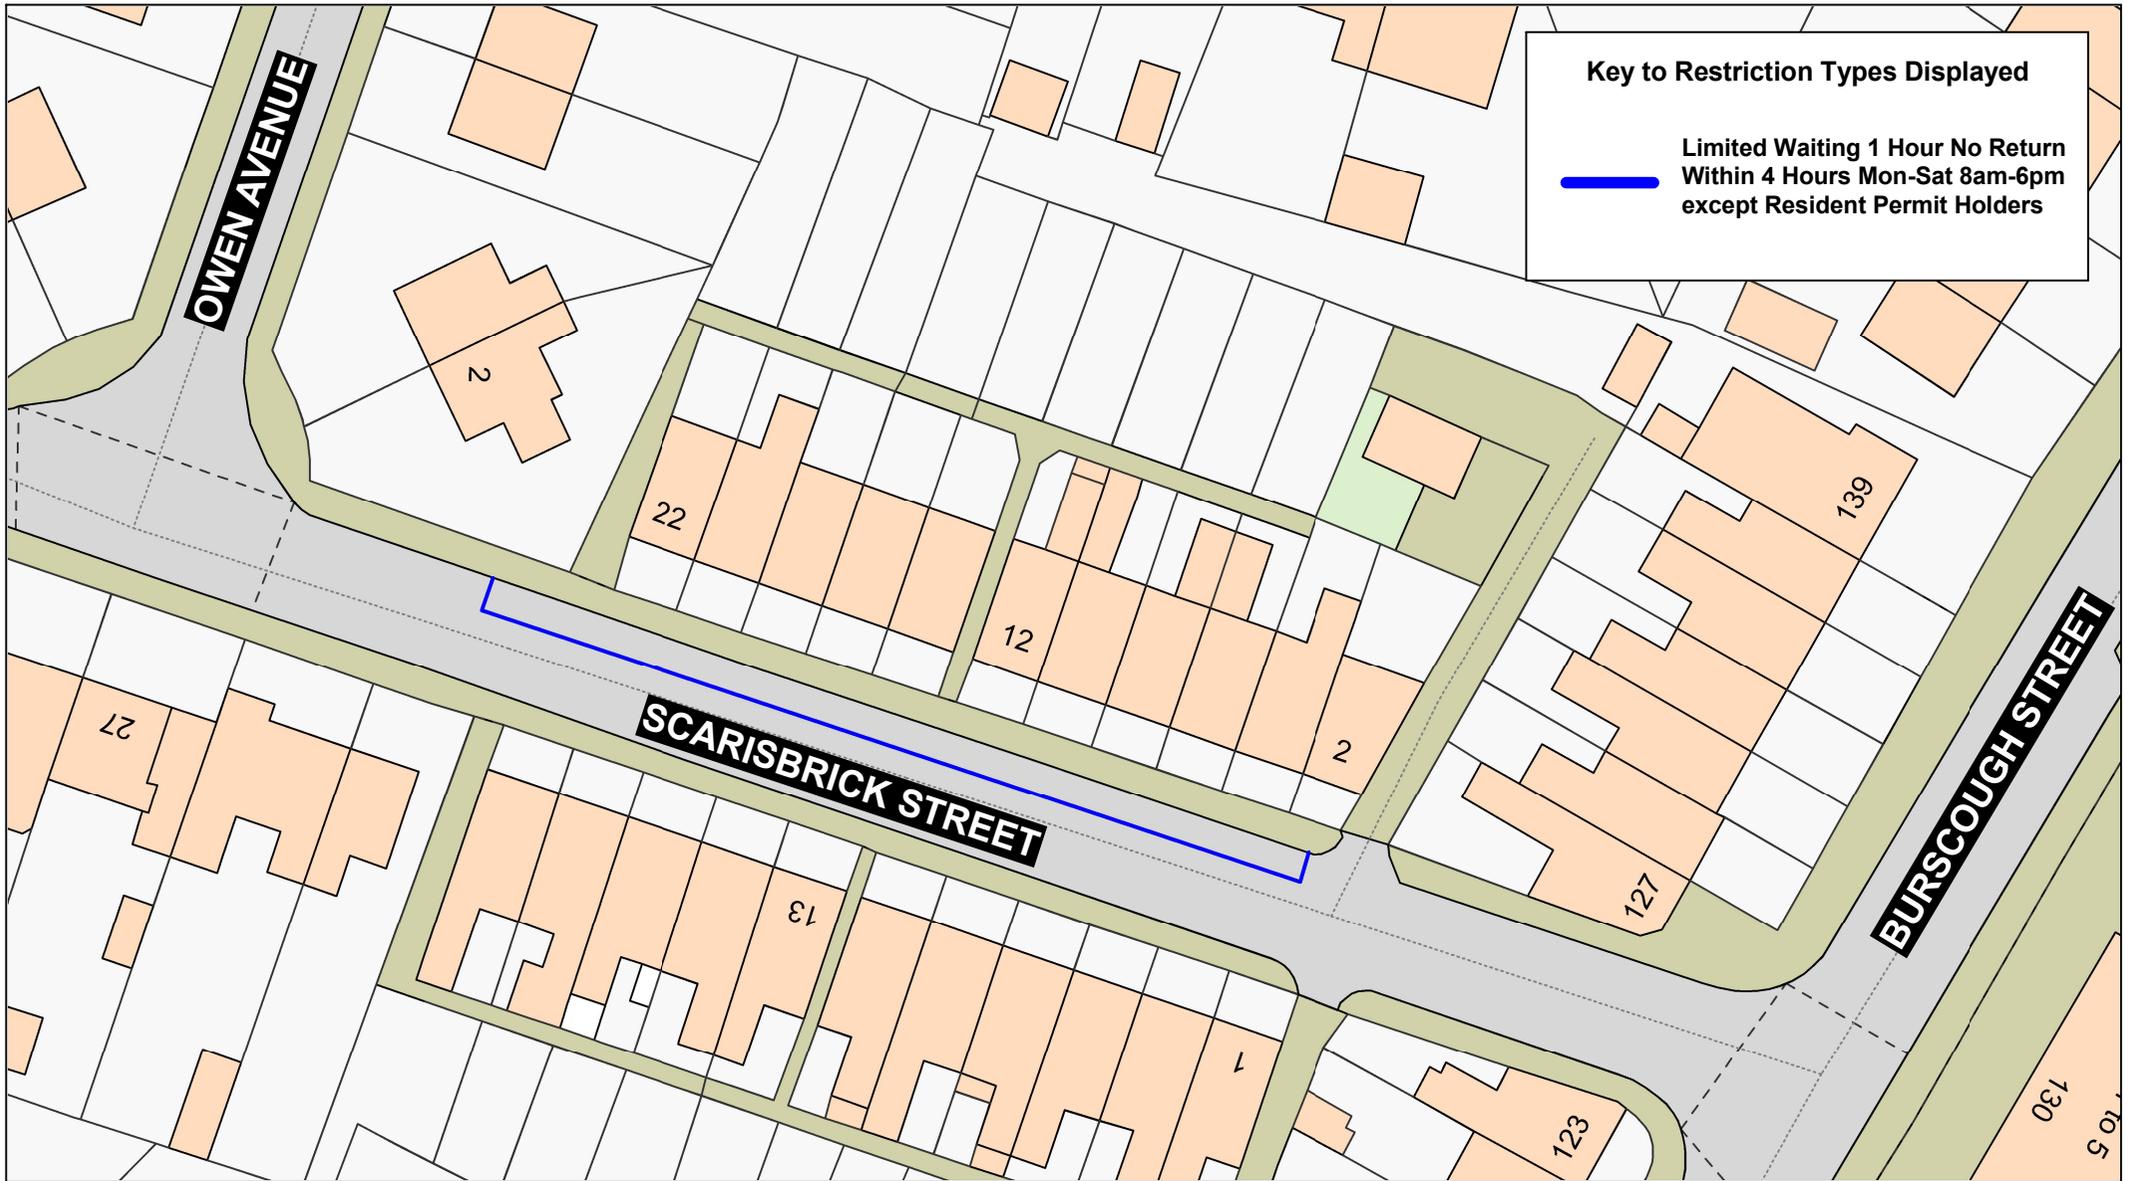

Key to Restriction Types Displayed

 Limited Waiting 1 Hour No Return
Within 4 Hours Mon-Sat 8am-6pm
except Resident Permit Holders



**Scarisbrick Street,
Ormskirk**



Crown copyright and database rights 2023
OS AC0000850590
Lancashire County Council
Licence No. AC0000850590

**Matt Townsend
Director of Highways
and Transport**

**P.O. Box 100, County Hall,
PRESTON PR1 0LD**

SCALE	1 : 500
DATE	23/12/2025
DRAWING No.	P25-26(03)KP-WL2
DRAWN BY	CGL
	Scale with care as distortion may occur