




	<b>Highways (Design)</b>  SCALE BAR (PLOTTED mm)	PROJECT TITLE <b>ACCESSIBLE NELSON</b> STANLEY ST & MANCHESTER RD	DRAWN BY EM	CLIENT No. -	Based on Ordnance Survey mapping with the permission of the Controller of Her Majesty's Stationary Office. © Crown copyright. Unauthorised reproduction infringes Crown copyright and may lead to prosecution or civil proceedings. Lancashire County Council Licence No. LA100023320
	ISSUE PURPOSE TRO	DRAWING TITLE PROPOSED ROAD HUMPS	CHECKED BY PG	SCHEME NO. 14448	
			DATE JULY 2025	DRAWING No. 14448-TRO-007-008	NO.   Date   Amendment Details   Drawn by:   Checked by:
			SCALE @ A4 1:500	SHEET No. 1 OF 2	REVISION -

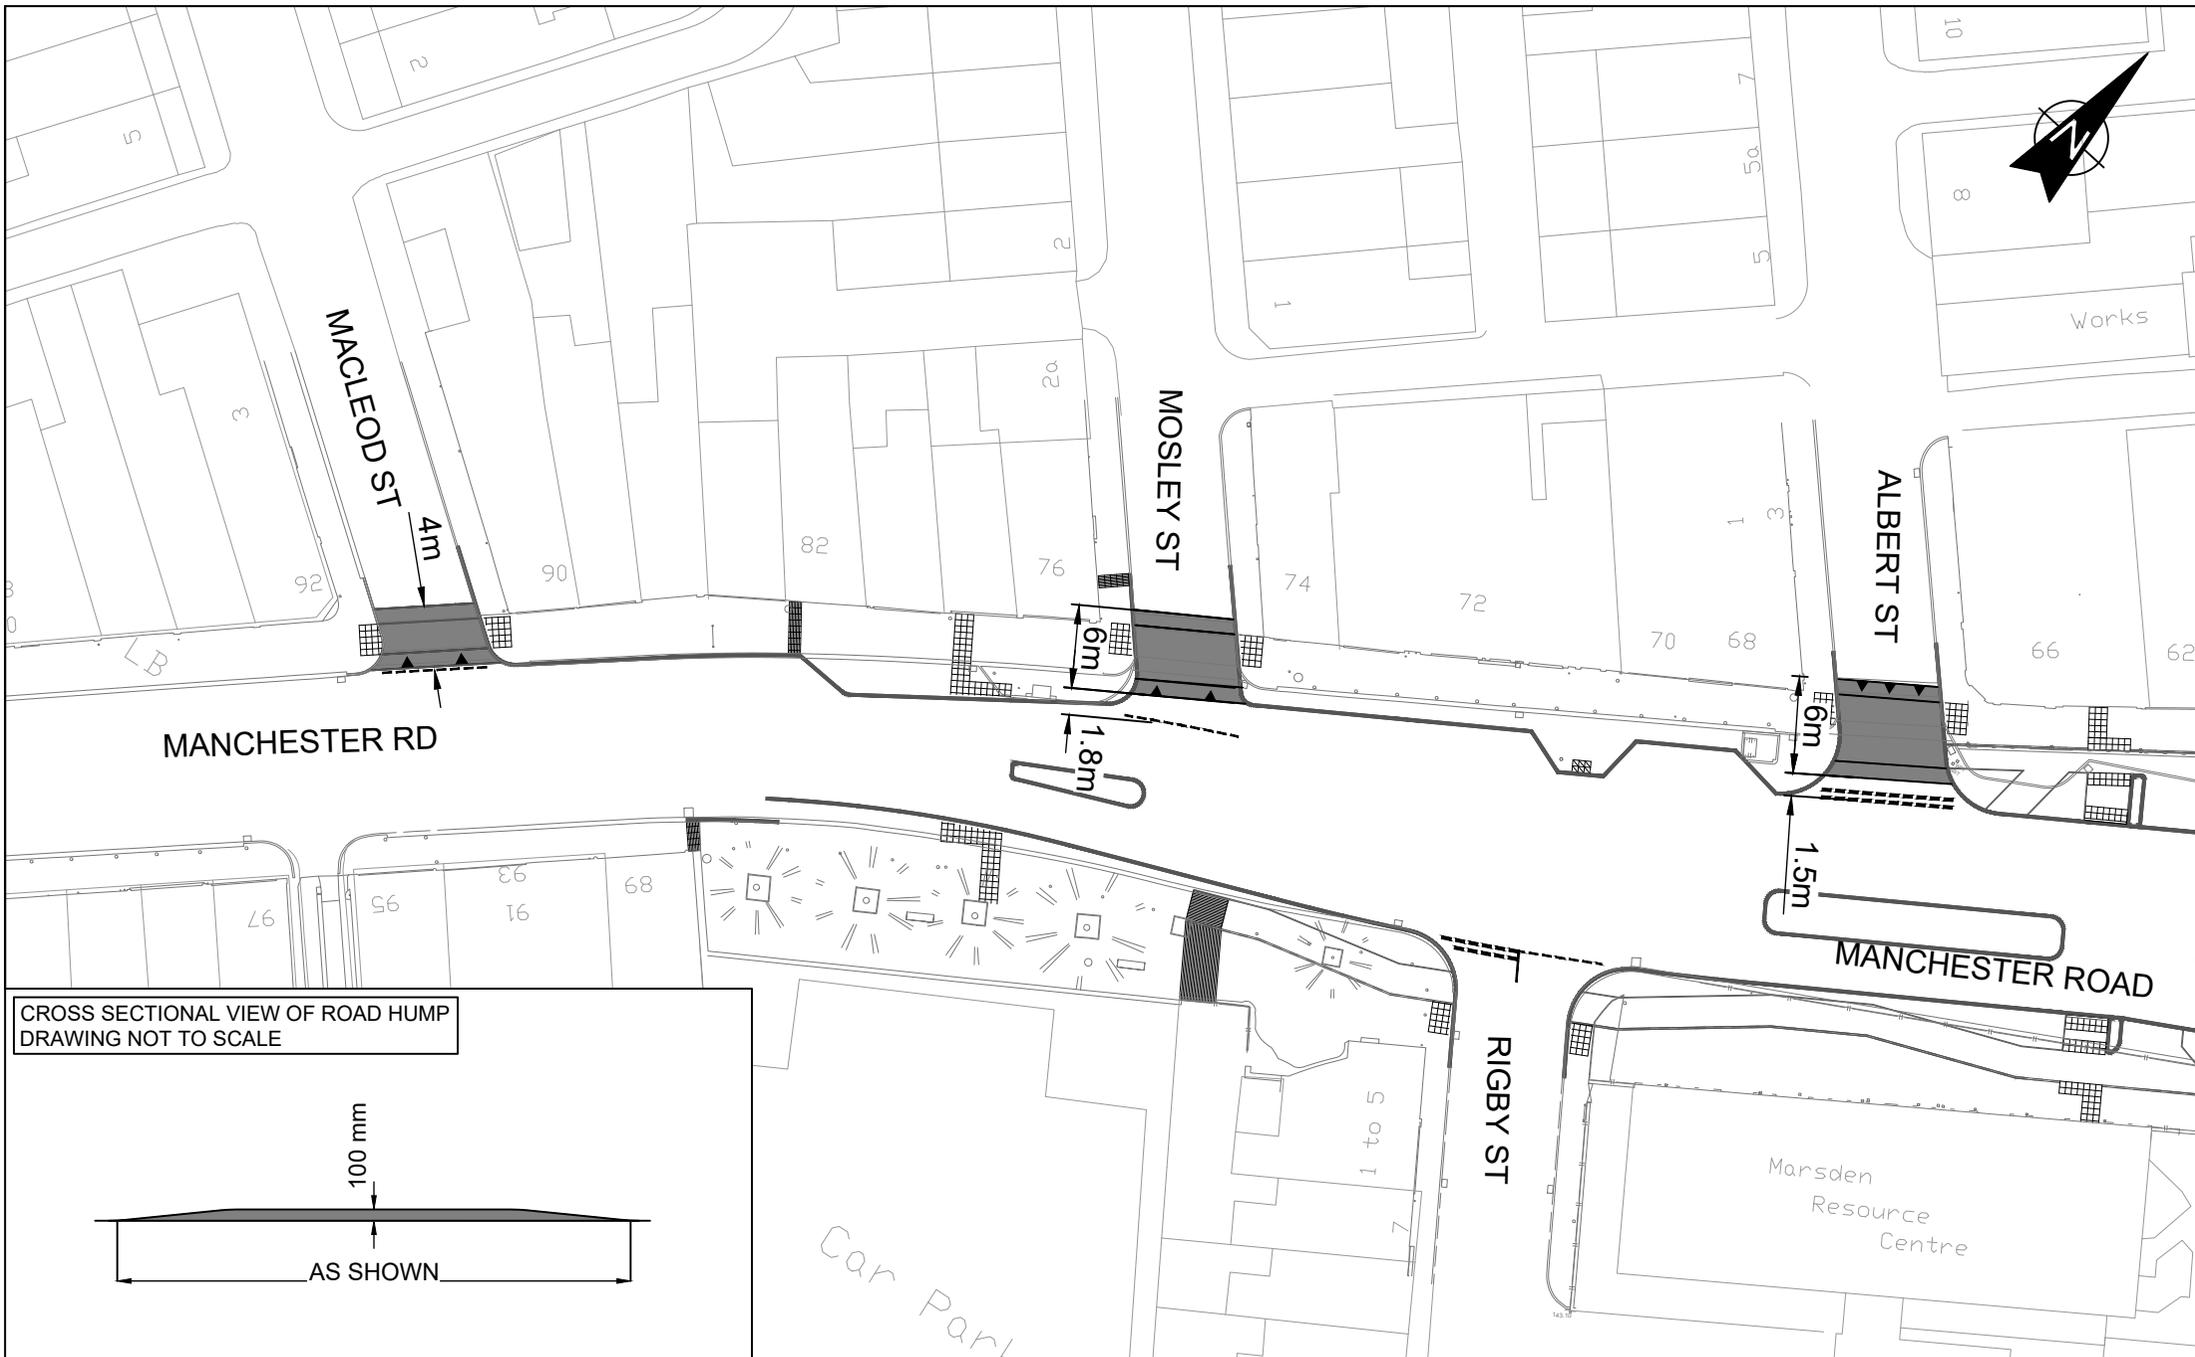

CROSS SECTIONAL VIEW OF ROAD HUMPS  
DRAWING NOT TO SCALE

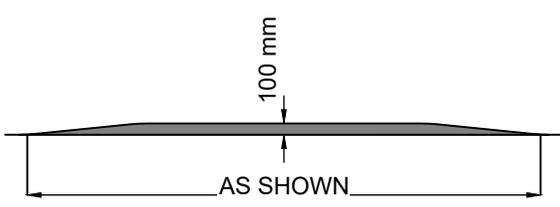

Highways (Design)

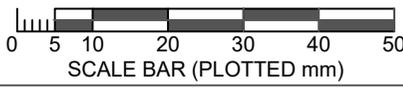

TRO

PROJECT TITLE  
**ACCESSIBLE NELSON**  
MACLEOD ST, MOSLEY ST & ALBERT ST

DRAWING TITLE  
PROPOSED ROAD HUMPS

DRAWN BY  
**EM**

CHECKED BY  
**PG**

DATE  
**JULY 2025**

SCALE @ A4  
**1:500**

CLIENT No.  
**-**

SCHEME NO.  
**14448**

DRAWING No.  
**14448-TRO-007-008**

SHEET No.  
**2 OF 2**

Based on Ordnance Survey mapping with the permission of the Controller of Her Majesty's Stationery Office. © Crown copyright. Unauthorised reproduction infringes Crown copyright and may lead to prosecution or civil proceedings. Lancashire County Council Licence No. LA100023320				
NO	Date	Amendment Details	Drawn by:	Checked by:
<b>REVISIONS</b>				