



	Highways (Design) SCALE BAR (PLOTTED mm)	PROJECT TITLE ACCESSIBLE NELSON MANCHESTER ROAD, NELSON	DRAWN BY EM	CLIENT No. -	<small>Based on Ordnance Survey mapping with the permission of the Controller of Her Majesty's Stationery Office. © Crown copyright. Unauthorised reproduction infringes Crown copyright and may lead to prosecution or civil proceedings. Lancashire County Council Licence No. LA100023320</small>
	ISSUE PURPOSE TRO	DRAWING TITLE PROPOSED SIGNALLED CONTROLLED PARALLEL CROSSING PEDESTRIAN CROSSING	CHECKED BY PG	SCHEME NO. 14448	
			DATE MAY 2025	SHEET No. 1	NO. Date Amendment Details Drawn by: Checked by:
			SCALE @ A4 1:500	REVISION -	REVISIONS

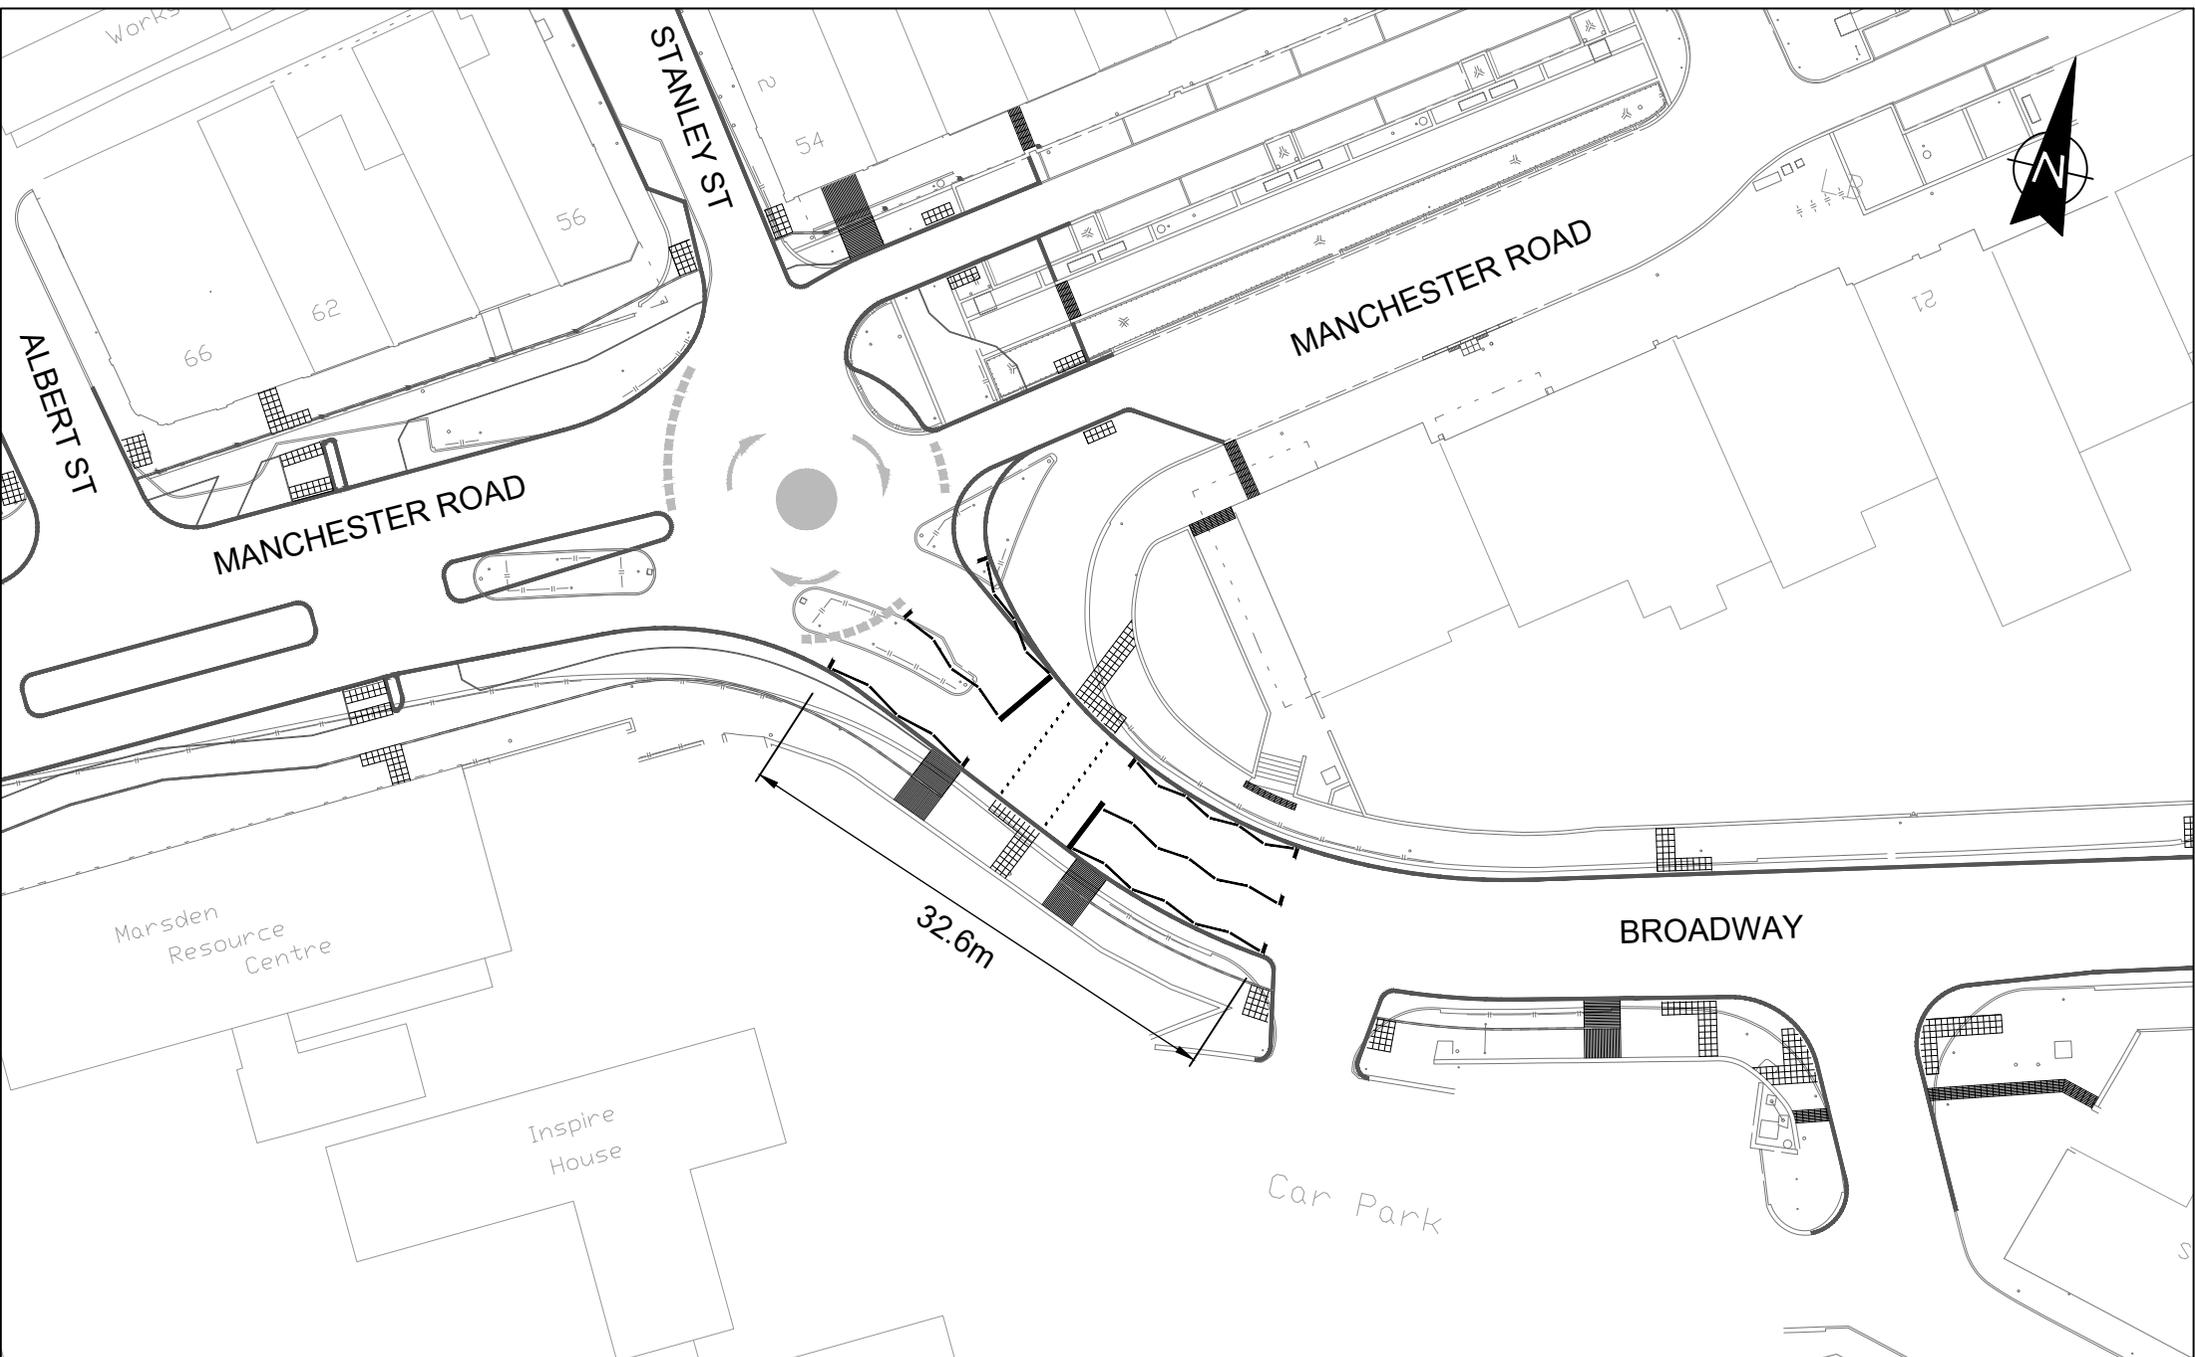

	Highways (Design) SCALE BAR (PLOTTED mm)	PROJECT TITLE ACCESSIBLE NELSON BROADWAY, NELSON	DRAWN BY EM	CLIENT No. -	<small>Based on Ordnance Survey mapping with the permission of the Controller of Her Majesty's Stationery Office. © Crown copyright. Unauthorised reproduction infringes Crown copyright and may lead to prosecution or civil proceedings. Lancashire County Council Licence No. LA100023320</small>
	ISSUE PURPOSE TRO	DRAWING TITLE PROPOSED TOUCAN CROSSING PEDESTRIAN CROSSING	CHECKED BY PG	SCHEME NO. 14448	
			DATE MAY 2025	SHEET No. 1	REVISION -
			SCALE @ A4 1:500	REVISIONS REVISIONS	NO. Date Amendment Details Drawn by: Checked by:

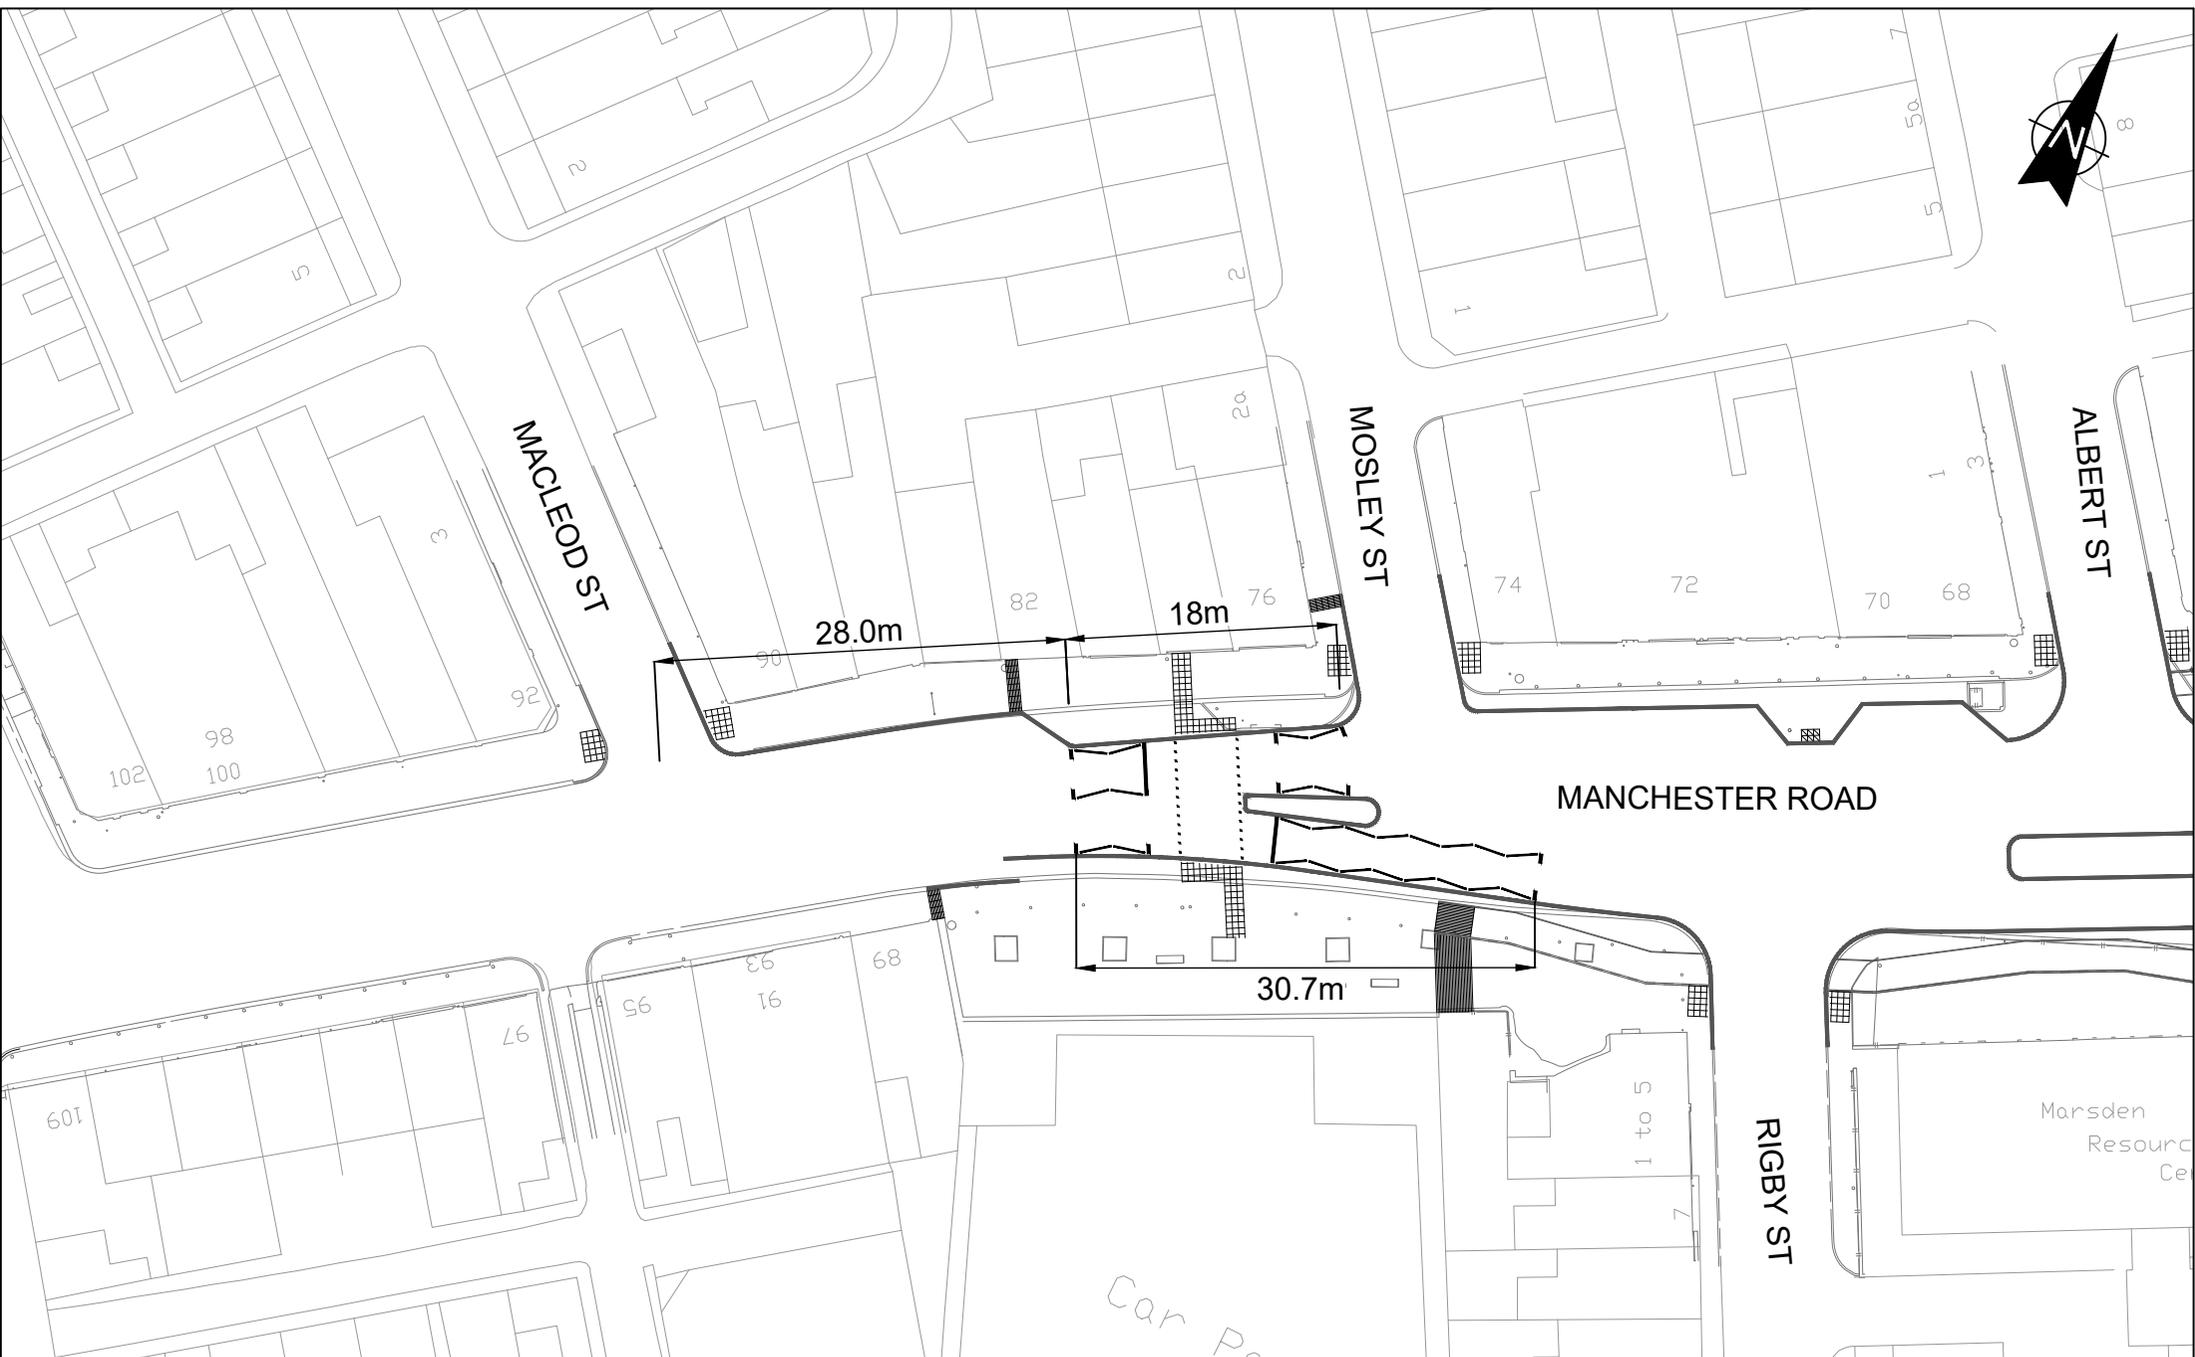

	Highways (Design) SCALE BAR (PLOTTED mm)	PROJECT TITLE ACCESSIBLE NELSON MANCHESTER ROAD, NELSON	DRAWN BY EM	CLIENT No. -	<small>Based on Ordnance Survey mapping with the permission of the Controller of Her Majesty's Stationary Office. © Crown copyright. Unauthorised reproduction infringes Crown copyright and may lead to prosecution or civil proceedings. Lancashire County Council Licence No. LA100023320.</small>
	ISSUE PURPOSE TRO	DRAWING TITLE PROPOSED TOUCAN CROSSING PEDESTRIAN CROSSING	CHECKED BY PG	SCHEME NO. 14448	
			DATE MAY 2025	DRAWING No. 14448-TRO-007-007	NO. Date Amendment Details Drawn by: Checked by:
			SCALE @ A4 1:500	SHEET No. 1	REVISION -