



	Highways (Design) SCALE BAR (PLOTTED mm)	PROJECT TITLE ACCESSIBLE NELSON MANCHESTER ROAD, NELSON	DRAWN BY EM	CLIENT No. -	<small>Based on Ordnance Survey mapping with the permission of the Controller of Her Majesty's Stationery Office. © Crown copyright. Unauthorised reproduction infringes Crown copyright and may lead to prosecution or civil proceedings. Lancashire County Council Licence No. LA100023320.</small>
	ISSUE PURPOSE TRO	DRAWING TITLE BUS STOP CLEARWAY PROPOSED NO STOPPING EXCEPT BUSES	CHECKED BY PG	SCHEME NO. 14448	
			DATE MAY 2025	DRAWING No. 14448-TRO-007-003	NO. Date Amendment Details Drawn by: Checked by:
			SCALE @ A4 1:500	SHEET No. 1 OF 2	REVISION -

EXISTING LAYOUT

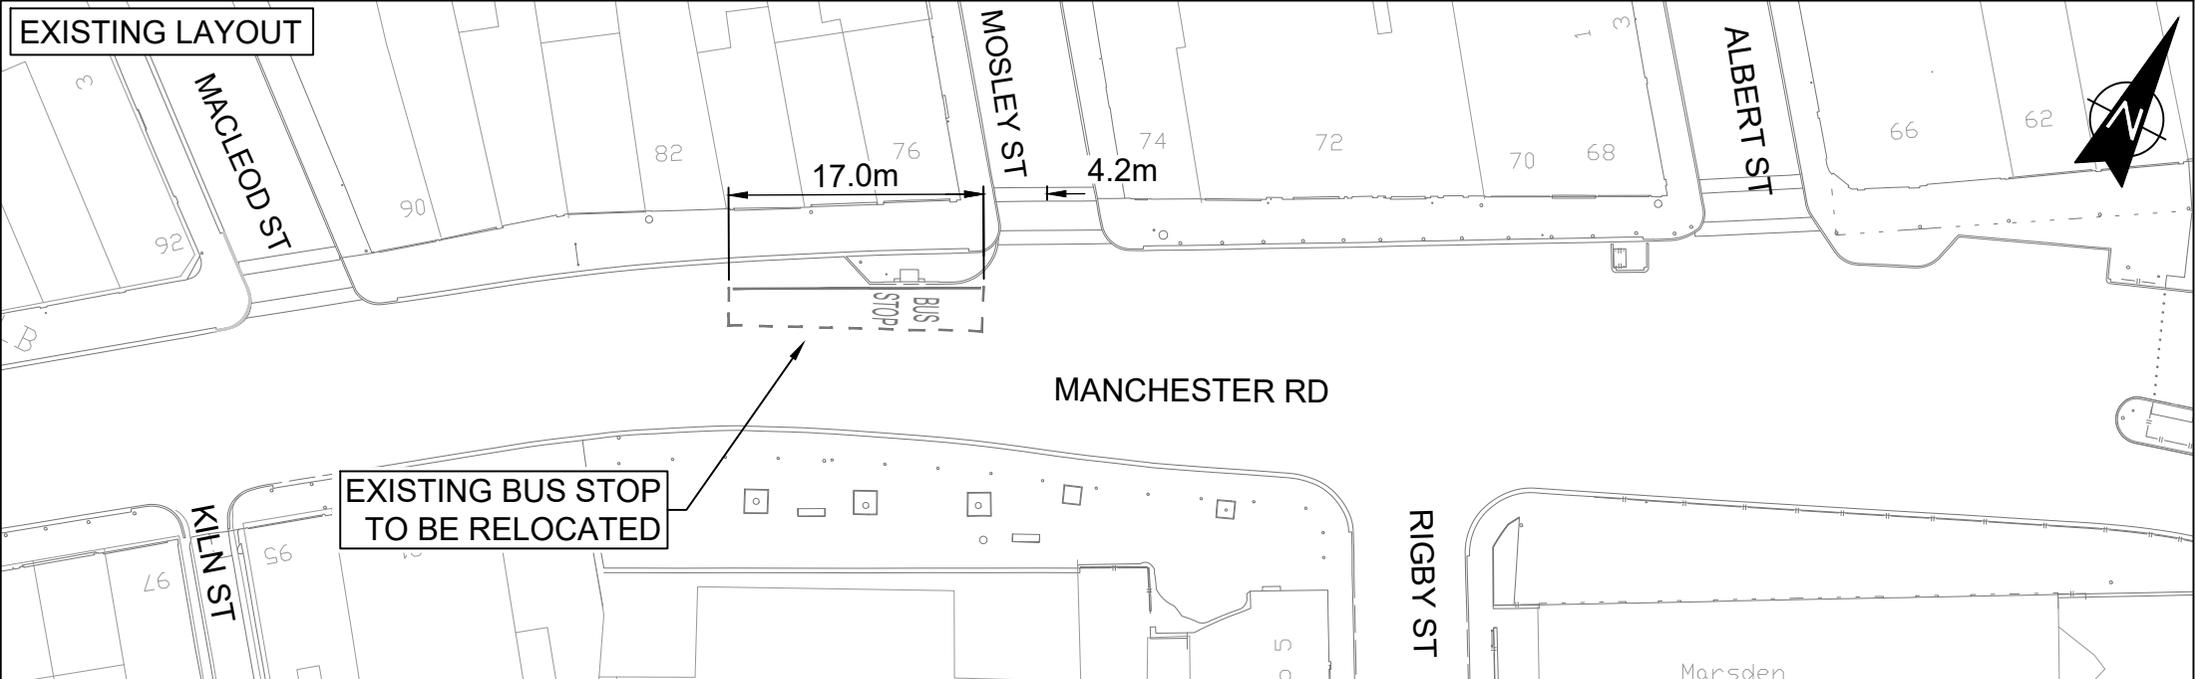

PROPOSED LAYOUT

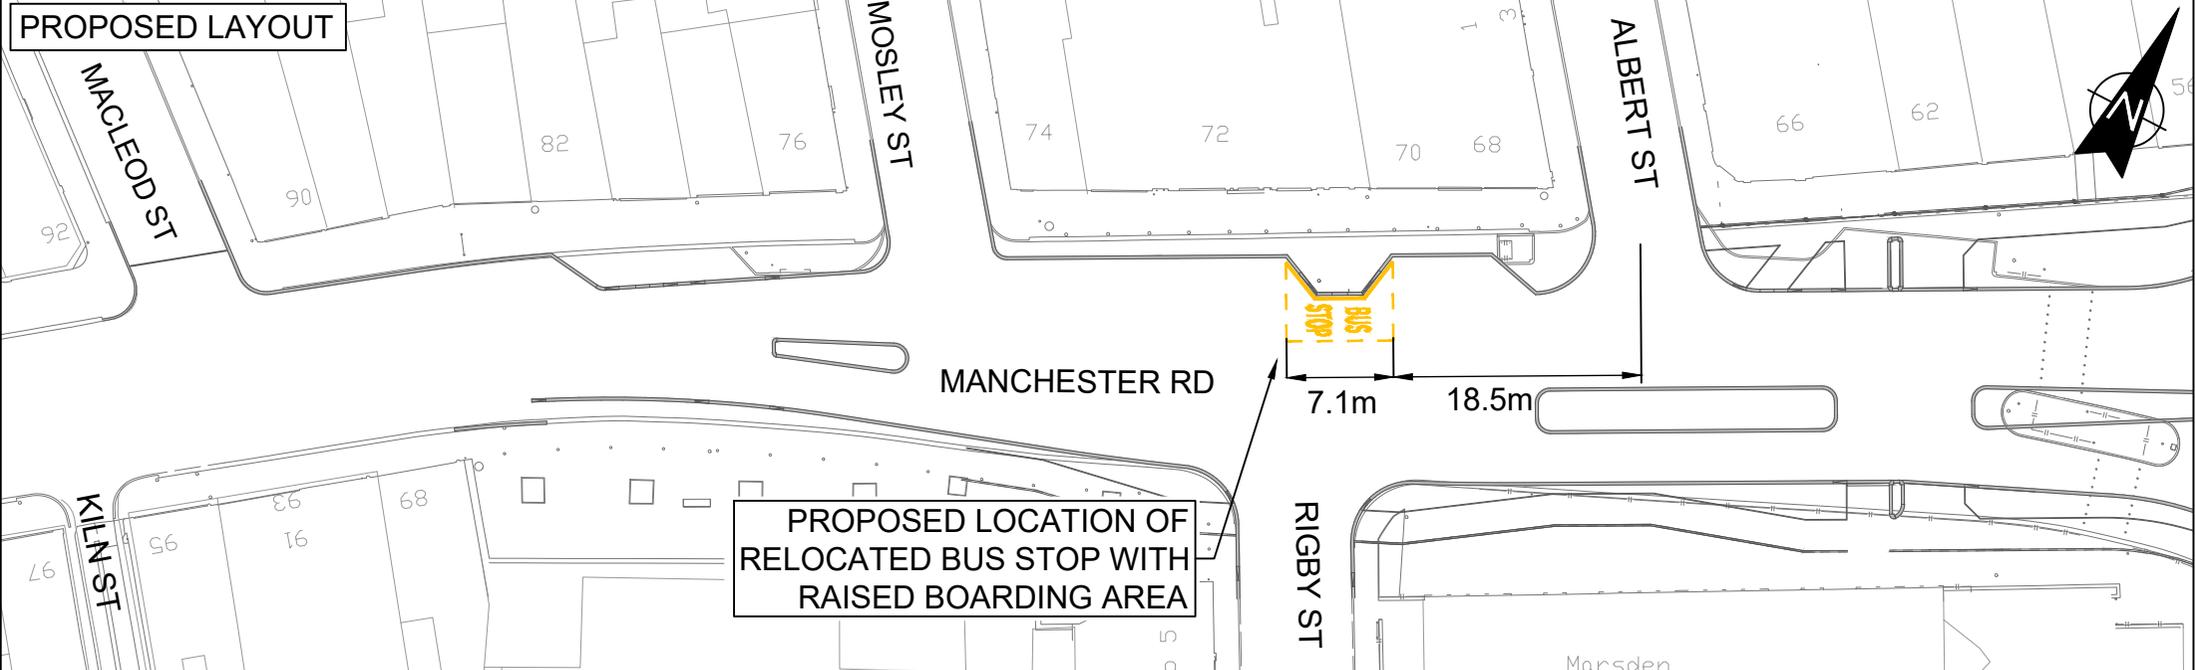

PROJECT TITLE
**ACCESSIBLE NELSON
 MANCHESTER ROAD, NELSON**

DRAWING TITLE
**BUS STOP CLEAR WAY RELOCATION
 PROPOSED NO STOPPING EXCEPT BUSES**

DRAWN BY: **EM**
 CHECKED BY: **PG**
 DATE: **MAY 2025**
 SCALE @ A4: **1:500**

CLIENT No.: **-**
 SCHEME No.: **14448**
 DRAWING No.: **14448-TRO-007-003**
 SHEET No.: **2 OF 2**

Based on Ordnance Survey mapping with the permission of the Controller of Her Majesty's Stationery Office. © Crown copyright. Unauthorised reproduction infringes Crown copyright and may lead to prosecution or civil proceedings. Lancashire County Council Licence No. LA100023320.

NO.	Date	Amendment Details	Drawn by:	Checked by:

ISSUE PURPOSE

TRO

REVISIONS