


KEY

-  BI-DIRECITONAL SEGREGATED CYCLE TRACK
-  SHARED CYCLEWAY

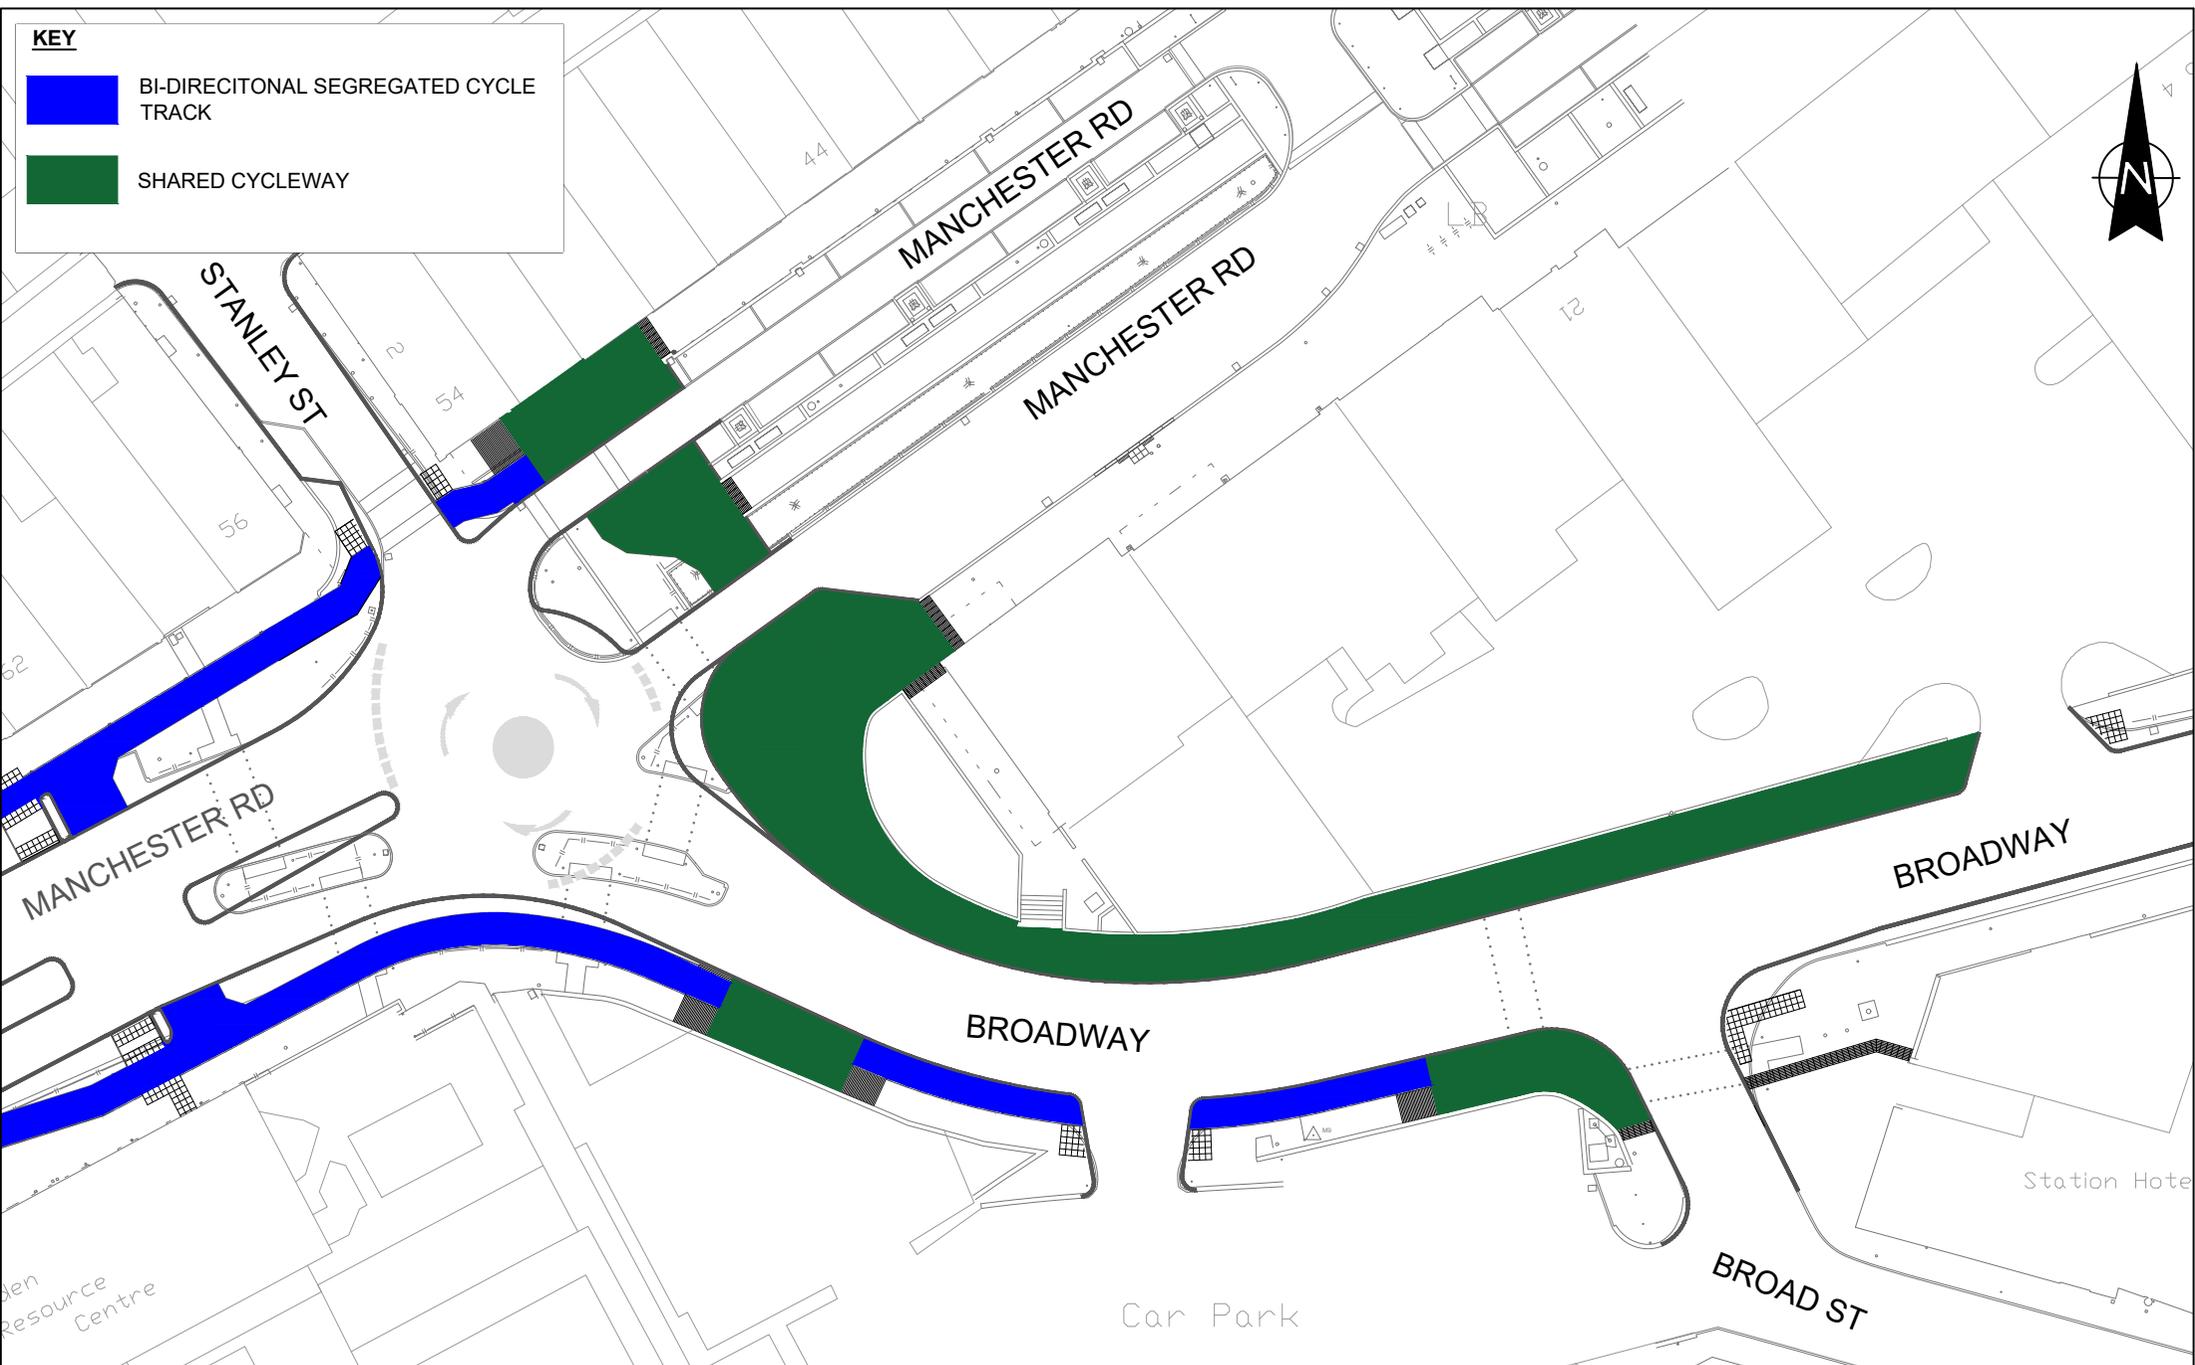

	<p>Highways (Design)</p>  <p>SCALE BAR (PLOTTED mm)</p>	<p>PROJECT TITLE</p> <p>ACCESSIBLE NELSON</p> <p>BROADWAY & RAILWAY STREET, NELSON</p>	<p>DRAWN BY</p> <p>EM</p>	<p>CLIENT No.</p> <p>-</p>	<p>Based on Ordnance Survey mapping with the permission of the Controller of Her Majesty's Stationery Office. © Crown copyright. Unauthorised reproduction infringes Crown copyright and may lead to prosecution or civil proceedings. Lancashire County Council Licence No. LA100023320.</p>
	<p>ISSUE PURPOSE</p> <p>TRO</p>	<p>DRAWING TITLE</p> <p>PROPOSED SEGREGATED CYCLEWAY/FOOTWAY AND PROPOSED SHARED CYCLEWAY</p>	<p>CHECKED BY</p> <p>PG</p>	<p>SCHEME No.</p> <p>14448</p>	
			<p>DATE</p> <p>MAY 2025</p>	<p>DRAWING No.</p> <p>14448-TRO-007-001</p>	
			<p>SCALE @ A4</p> <p>1:500</p>	<p>SHEET No.</p> <p>1 OF 2</p>	<p>REVISION</p> <p>-</p>
					<p>REVISIONS</p>


KEY



BI-DIRECITONAL SEGREGATED CYCLE TRACK



SHARED CYCLEWAY

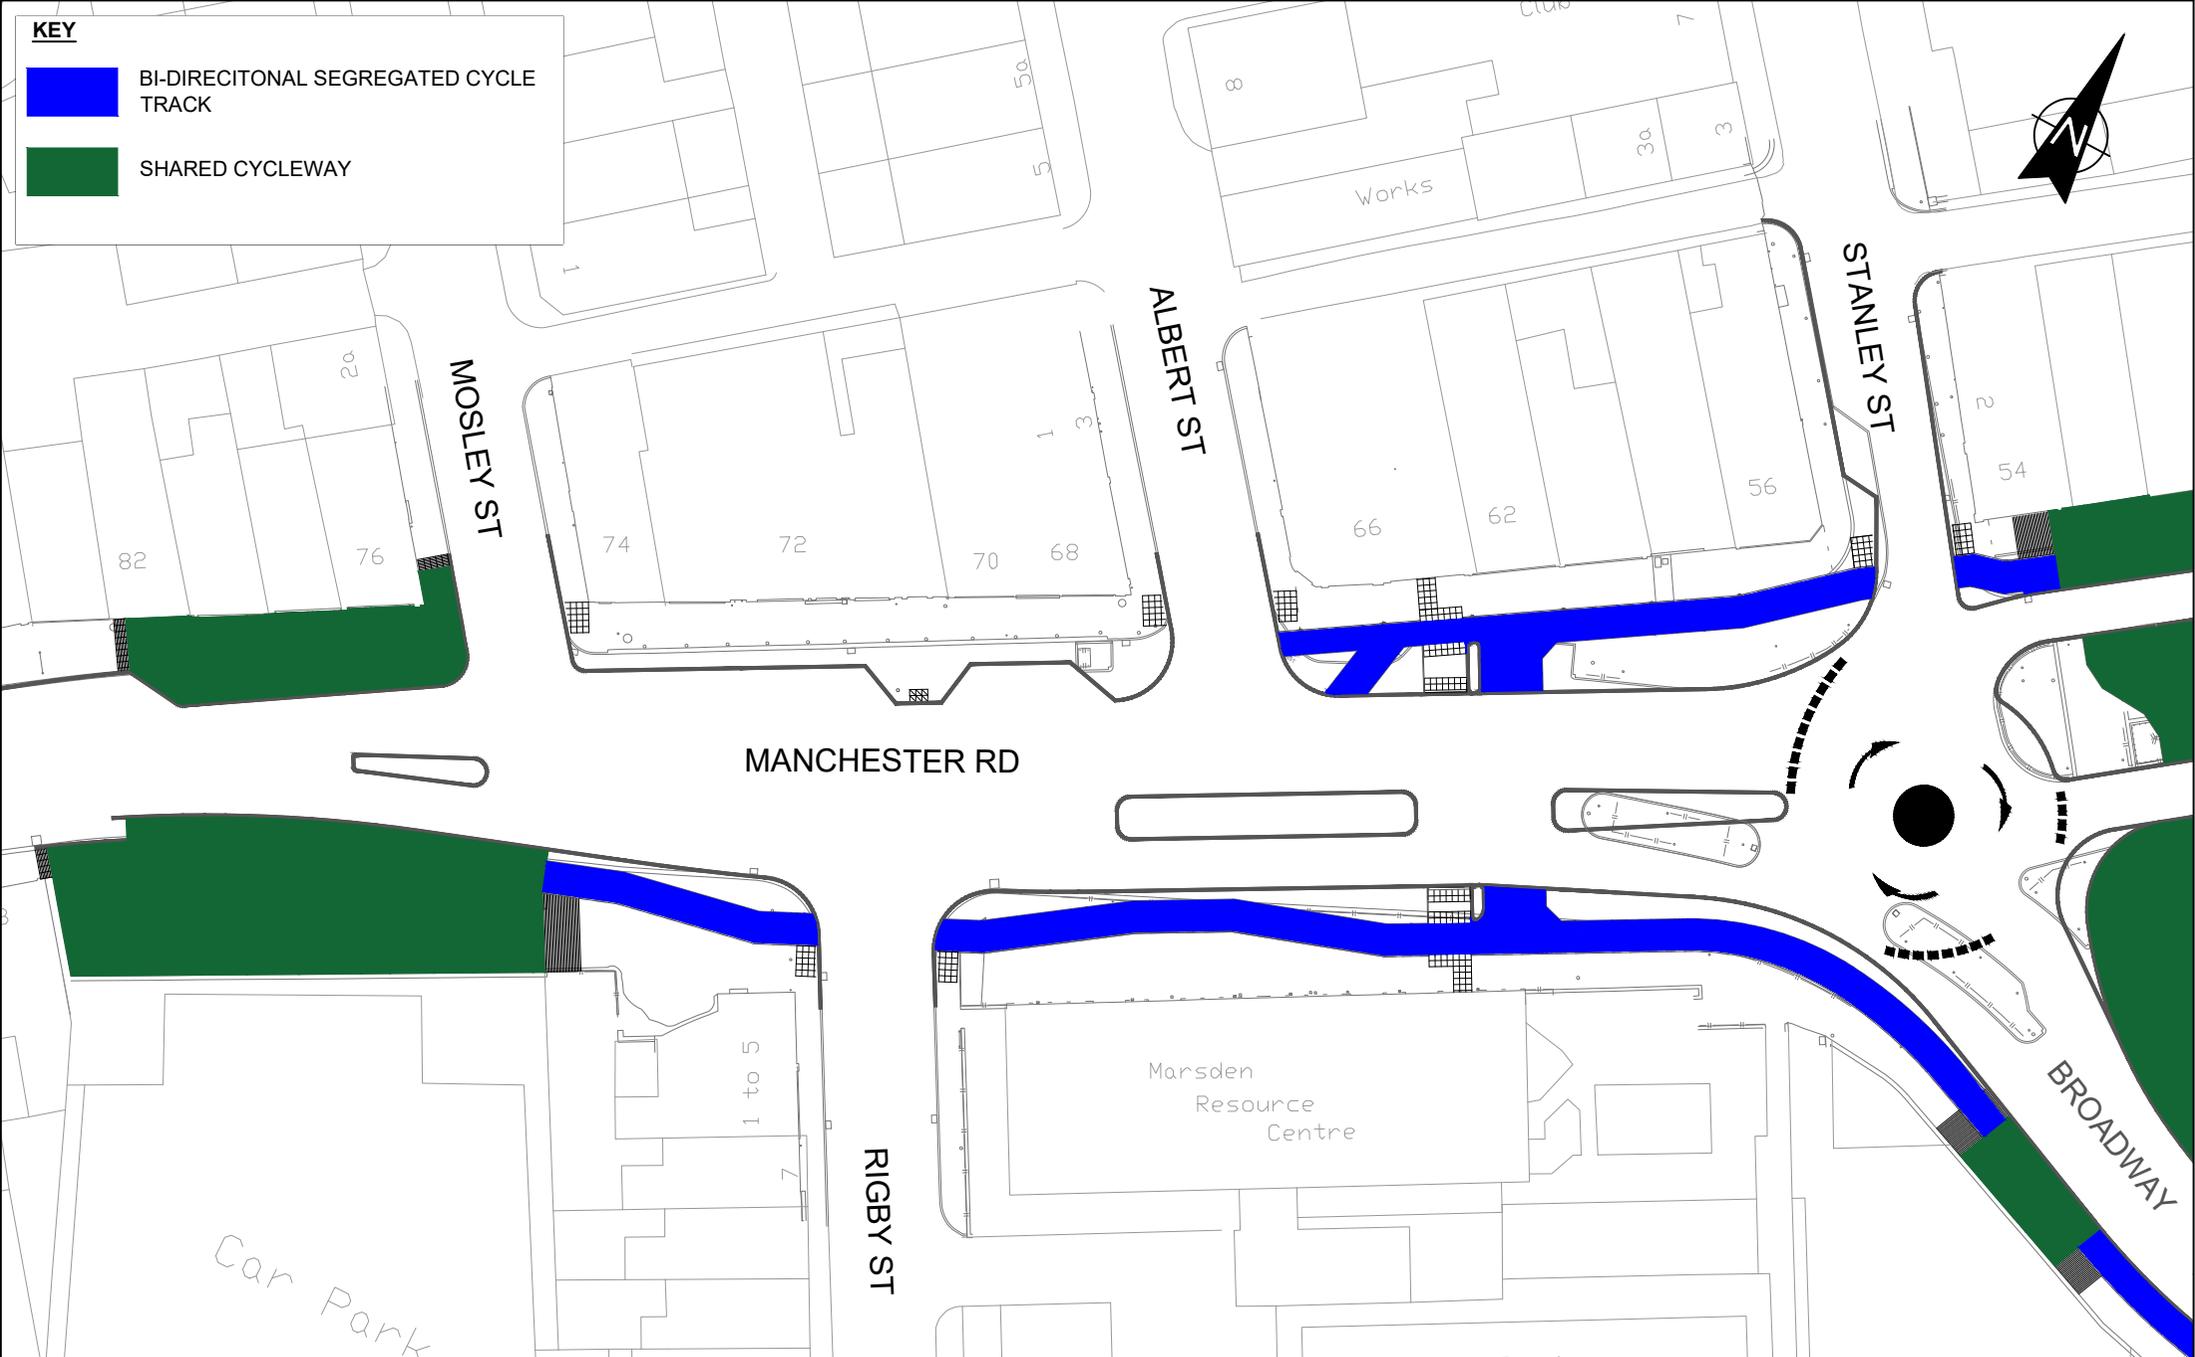

	<p>Highways (Design)</p> <p>SCALE BAR (PLOTTED mm)</p>	<p>PROJECT TITLE</p> <p>ACCESSIBLE NELSON</p> <p>BROADWAY & RAILWAY STREET, NELSON</p>	<p>DRAWN BY</p> <p>EM</p>	<p>CLIENT No.</p> <p>-</p>	<p>Based on Ordnance Survey mapping with the permission of the Controller of Her Majesty's Stationary Office. © Crown copyright. Unauthorised reproduction infringes Crown copyright and may lead to prosecution or civil proceedings. Lancashire County Council Licence No. LA100023320</p>
	<p>ISSUE PURPOSE</p> <p>TRO</p>	<p>DRAWING TITLE</p> <p>PROPOSED SEGREGATED CYCLEWAY/FOOTWAY AND PROPOSED SHARED CYCLEWAY</p>	<p>CHECKED BY</p> <p>PG</p>	<p>SCHEME NO.</p> <p>14448</p>	
			<p>DATE</p> <p>MAY 2025</p>	<p>DRAWING No.</p> <p>14448-TRO-007-001</p>	
			<p>SCALE @ A4</p> <p>1:500</p>	<p>SHEET No.</p> <p>2 OF 2</p>	<p>REVISION</p> <p>-</p>