

Key to Restriction Types Displayed

-  No Waiting At Any Time
-  No Loading/Unloading At Any Time
-  Limited Waiting 1 Hour No Return Within 2 Hours Mon-Sat 8am-7pm
-  Limited Waiting 1 Hour No Return Within 2 Hours Mon-Sat 8am-6pm
-  Limited Waiting 30 minutes No Return Within 1 Hour Mon-Sat 8am-6pm
-  New Road Layout



**Stanley Street and
Manchester Road U3736,
Nelson**




Crown copyright and database rights 2023
OS AC000850590
Lancashire County Council
Licence No. AC000850590

**Matt Townsend
Director of Highways
and Transport**

**P.O. Box 100, County Hall,
PRESTON PR1 0LD**

SCALE	1 : 500
DATE	26/01/2026
DRAWING No.	C25-26(12)AN7-P1
DRAWN BY	CGL
	Scale with care as distortion may occur

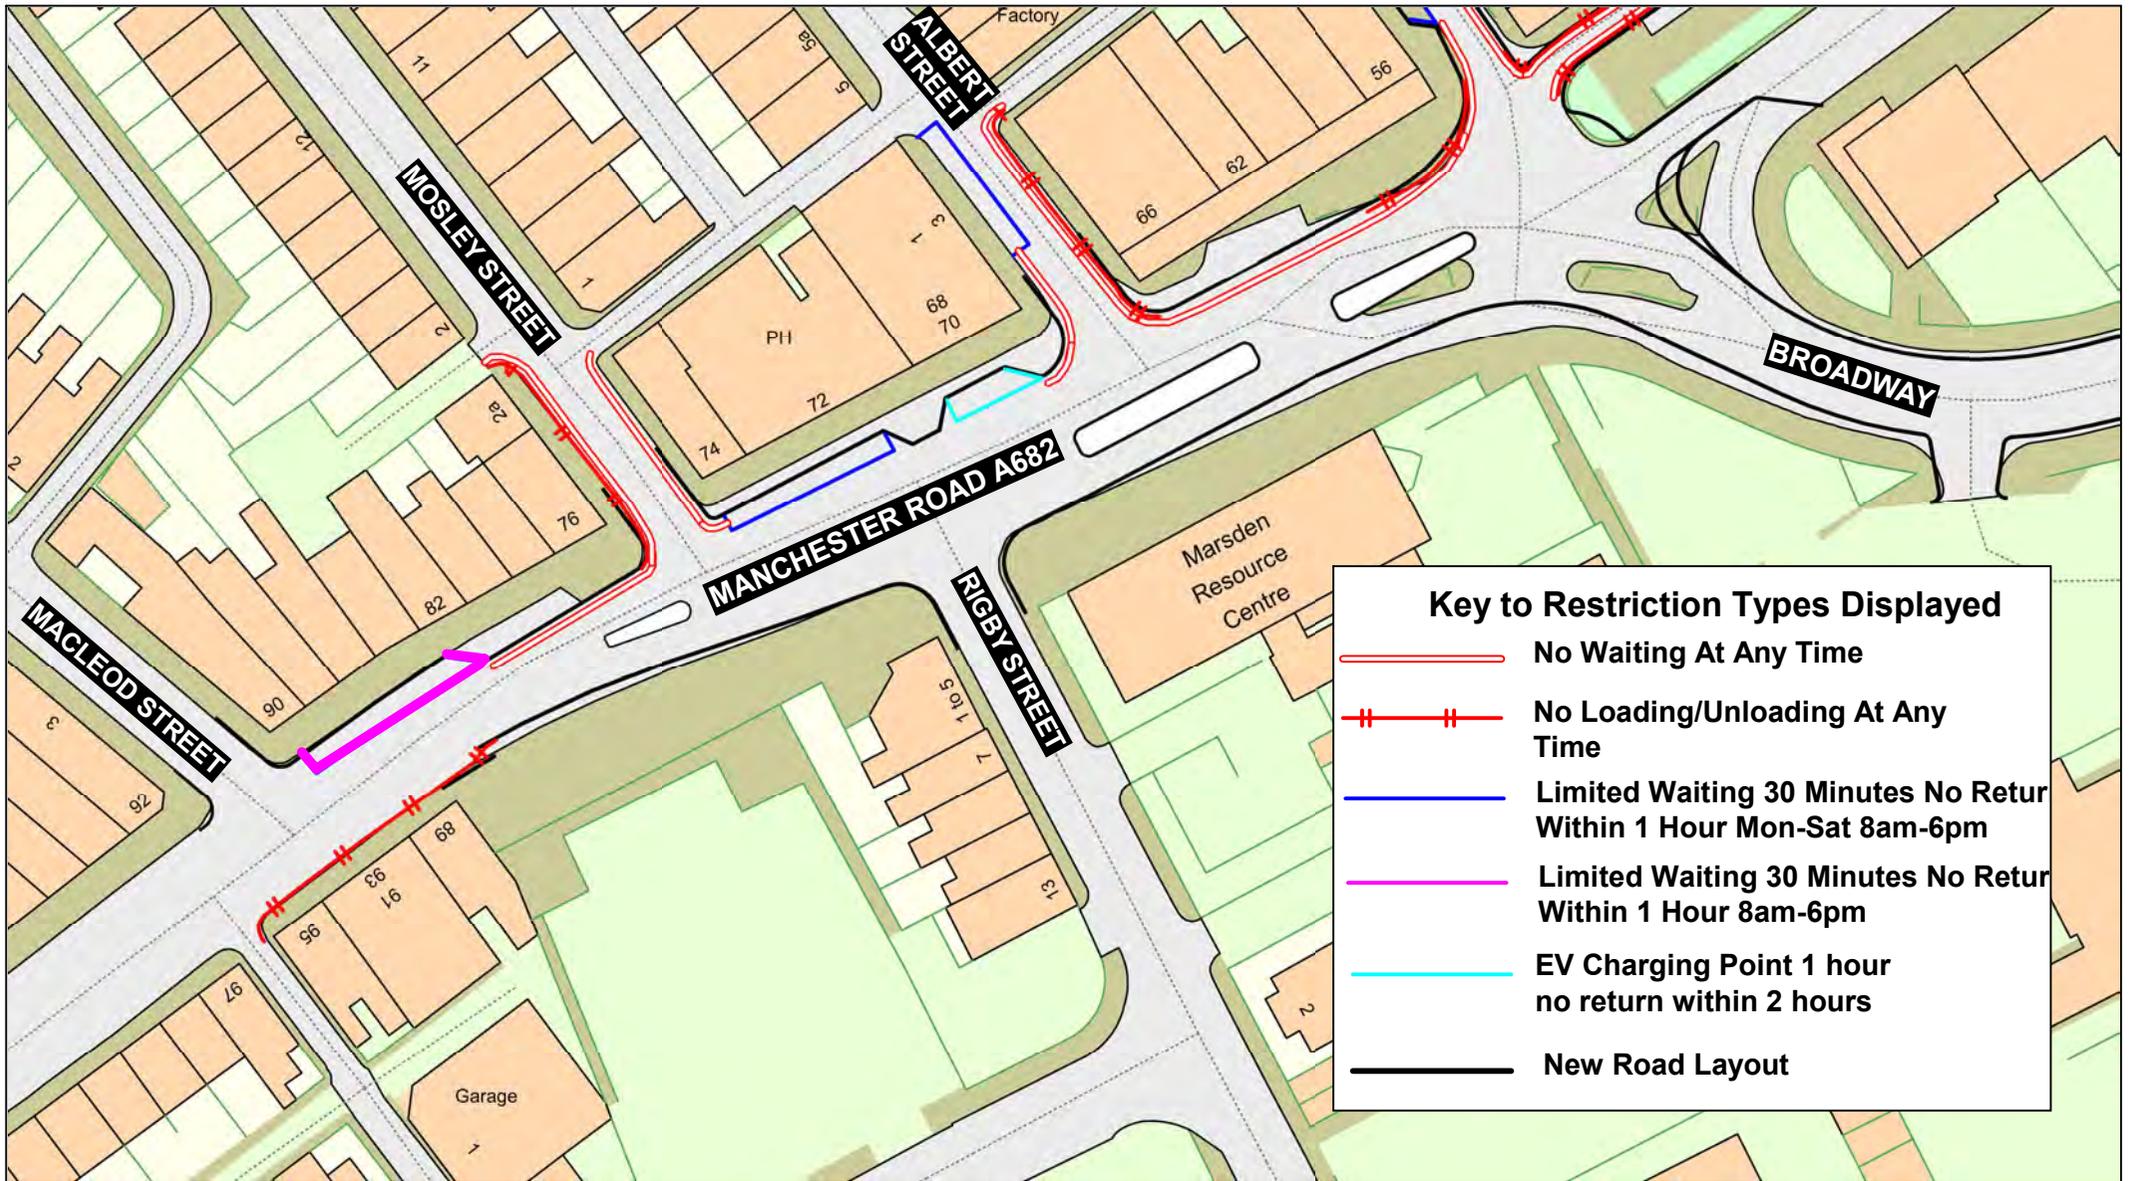

Key to Restriction Types Displayed

-  No Waiting At Any Time
-  No Loading/Unloading At Any Time
-  Limited Waiting 30 Minutes No Return Within 1 Hour Mon-Sat 8am-6pm
-  Limited Waiting 30 Minutes No Return Within 1 Hour 8am-6pm
-  EV Charging Point 1 hour no return within 2 hours
-  New Road Layout



**Albert Street,
Manchester Road A682
and Mosley Street,
Nelson**



Crown copyright and database rights 2023
OS AC0000850590
Lancashire County Council
Licence No. AC0000850590

**Matt Townsend
Director of Highways
and Transport**

**P.O. Box 100, County Hall,
PRESTON PR1 0LD**

SCALE	1 : 750
DATE	26/01/2026
DRAWING No.	C25-26(12)AN7-P2
DRAWN BY	CGL
	Scale with care as distortion may occur