

Key to Restriction Types Displayed

 30 MPH Speed Restriction



**Wrennalls Lane,
Heskin**



© Crown copyright and database rights 2023
OS AC0000850590
Lancashire County Council
Licence No. AC0000850590

**Matt Townsend
Director of Highways
and Transport**

**P.O. Box 100, County Hall,
PRESTON PR1 0LD**

SCALE	1 : 1000
DATE	31/12/2025
DRAWING No.	S25-26(03)CH1
DRAWN BY	CGL
	Scale with care as distortion may occur



Key to Restriction Types Displayed

 30 MPH Speed Restriction



Lancashire
County Council

**Smithy Lane,
Brindle**



Crown copyright and database rights 2023
OS AC0000850590
Lancashire County Council
Licence No. AC0000850590


Matt Townsend
**Director of Highways
and Transport**

**P.O. Box 100, County Hall,
PRESTON PR1 0LD**

SCALE	1 : 850
DATE	31/12/2025
DRAWING No.	S25-26(03)CH2
DRAWN BY	CGL
	Scale with care as distortion may occur

Key to Restriction Types Displayed

 30 MPH Speed Restriction

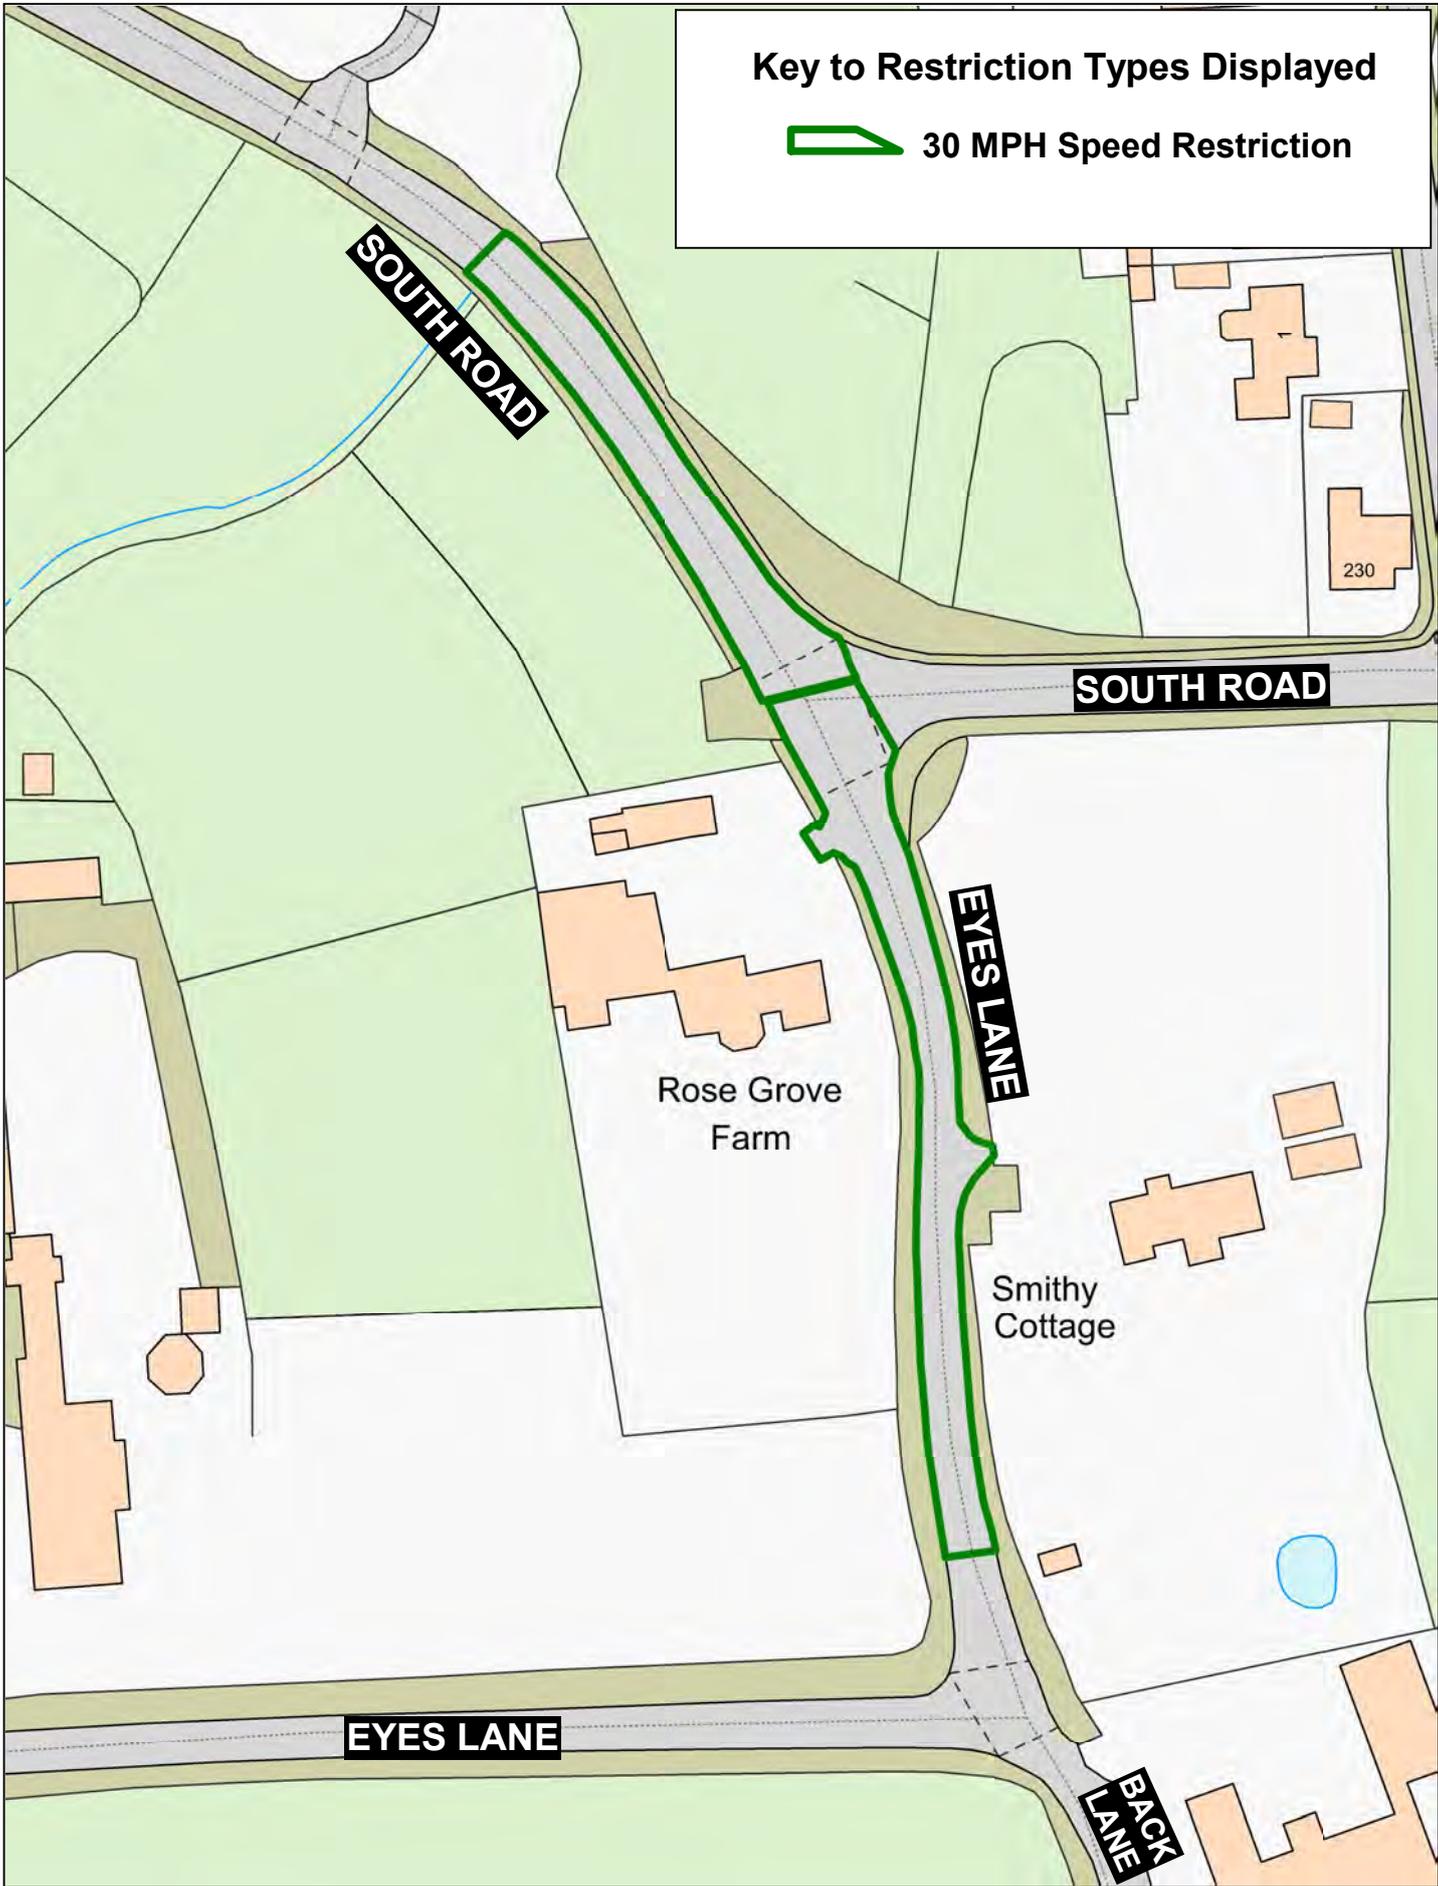


**South Road and
Eyes Lane,
Bretherton**



Crown copyright and database rights 2023
OS AC0000850590
Lancashire County Council
Licence No. AC0000850590

Matt Townsend
Director of Highways
and Transport
P.O. Box 100, County Hall,
PRESTON PR1 0LD

SCALE	1 : 1000
DATE	31/12/2025
DRAWING No.	S25-26(03)CH3
DRAWN BY	CGL
	<small>Scale with care as distortion may occur</small>

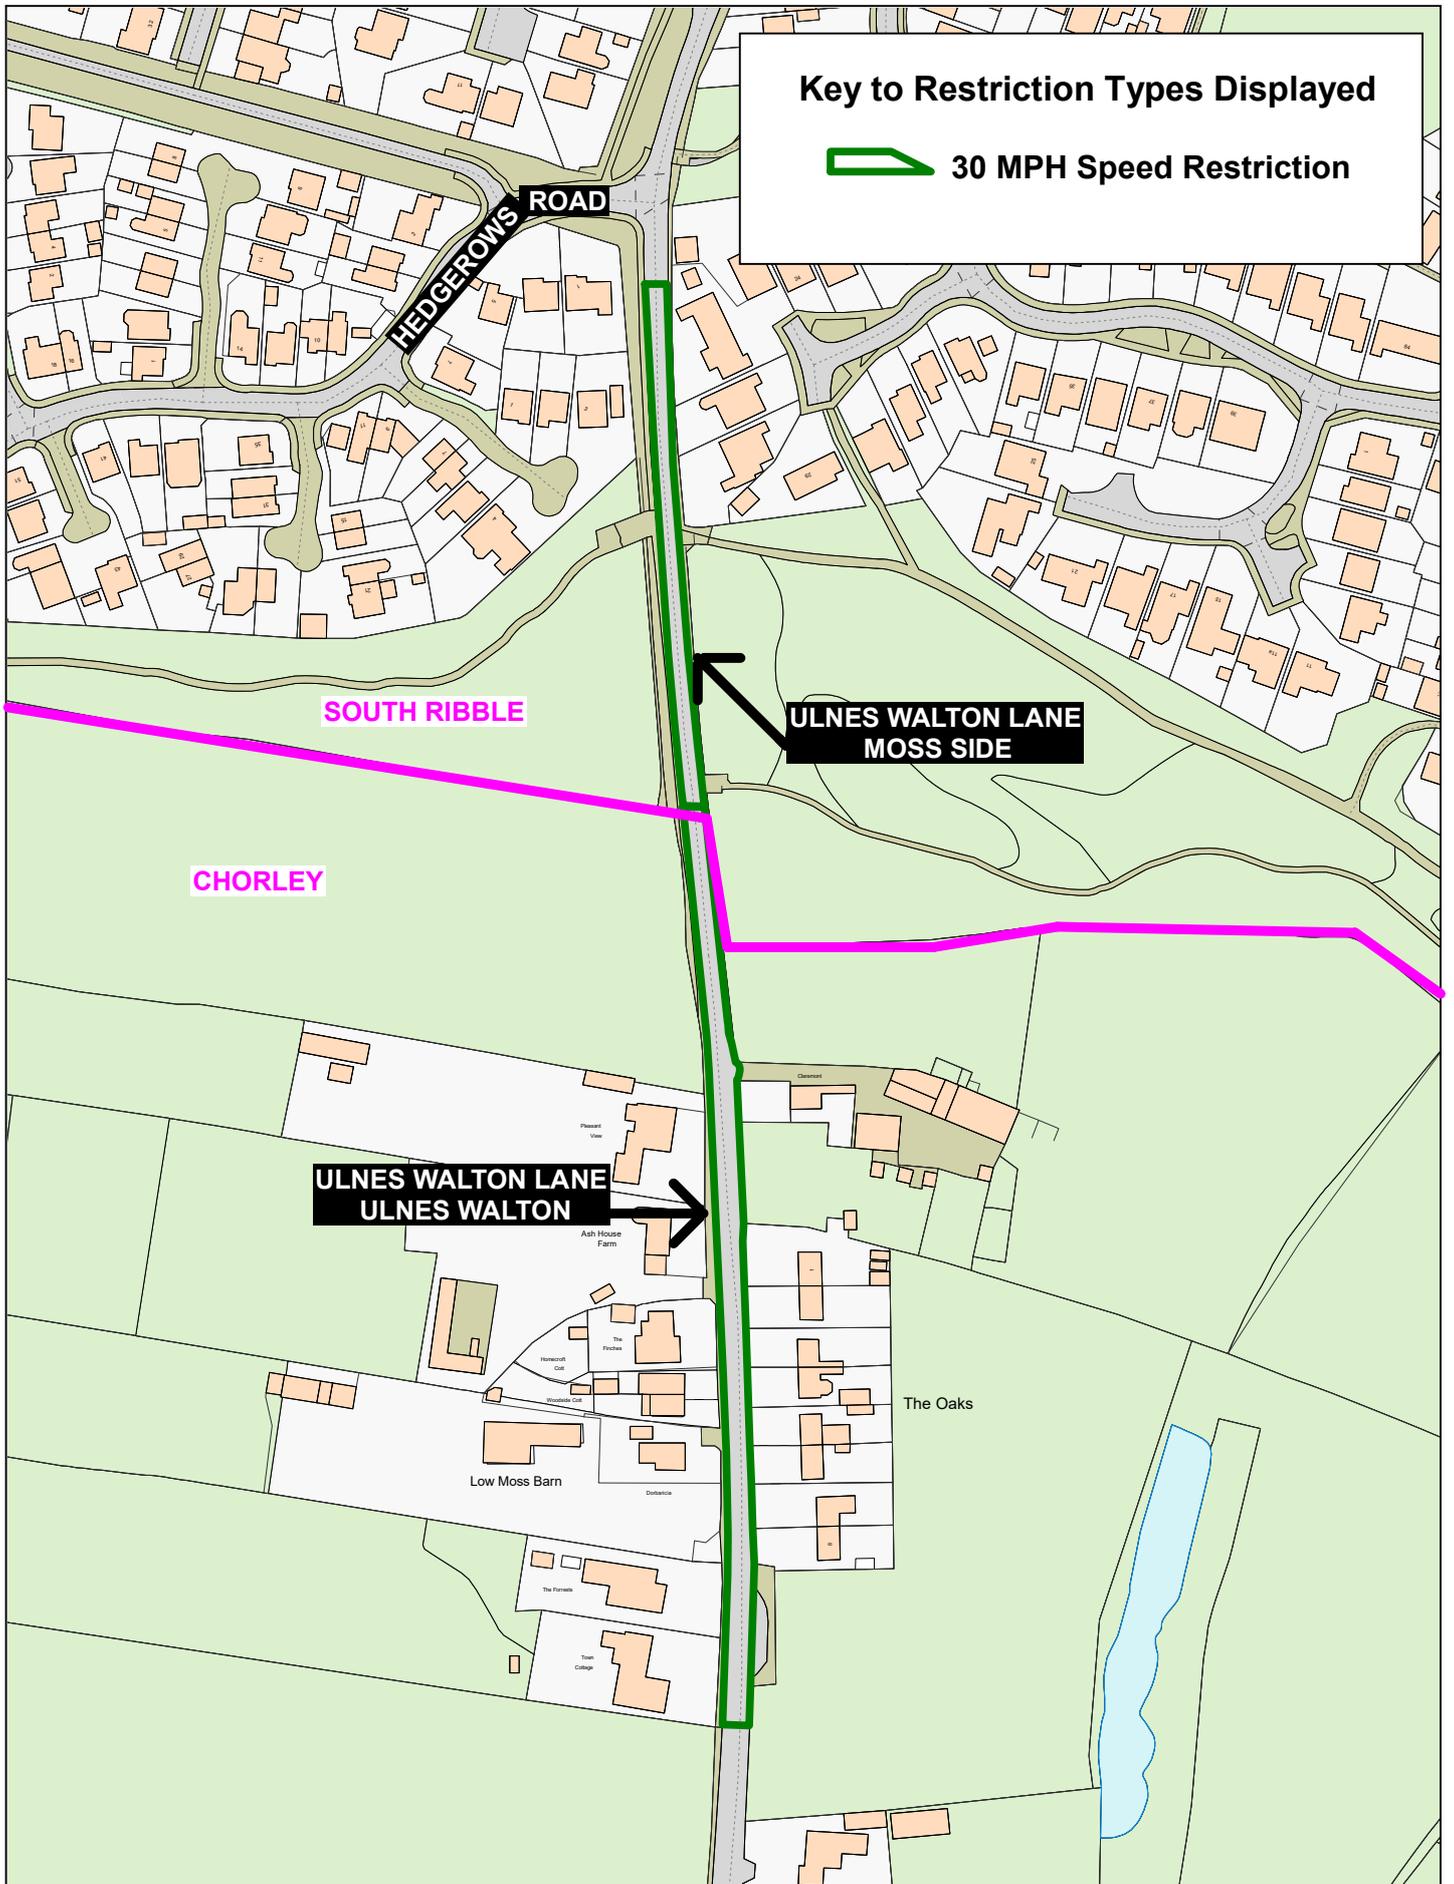

Key to Restriction Types Displayed

 30 MPH Speed Restriction



**Ulnes Walton Lane,
Moss Side and
Ulnes Walton Lane,
Ulnes Walton**




Crown copyright and database rights 2023
OS AC0000850590
Lancashire County Council
Licence No. AC0000850590

Matt Townsend
Director of Highways
and Transport

P.O. Box 100, County Hall,
PRESTON PR1 0LD

SCALE	1 : 2000
DATE	09/01/2026
DRAWING No.	S25-26(03)CH4
DRAWN BY	CGL
	<small>Scale with care as distortion may occur</small>

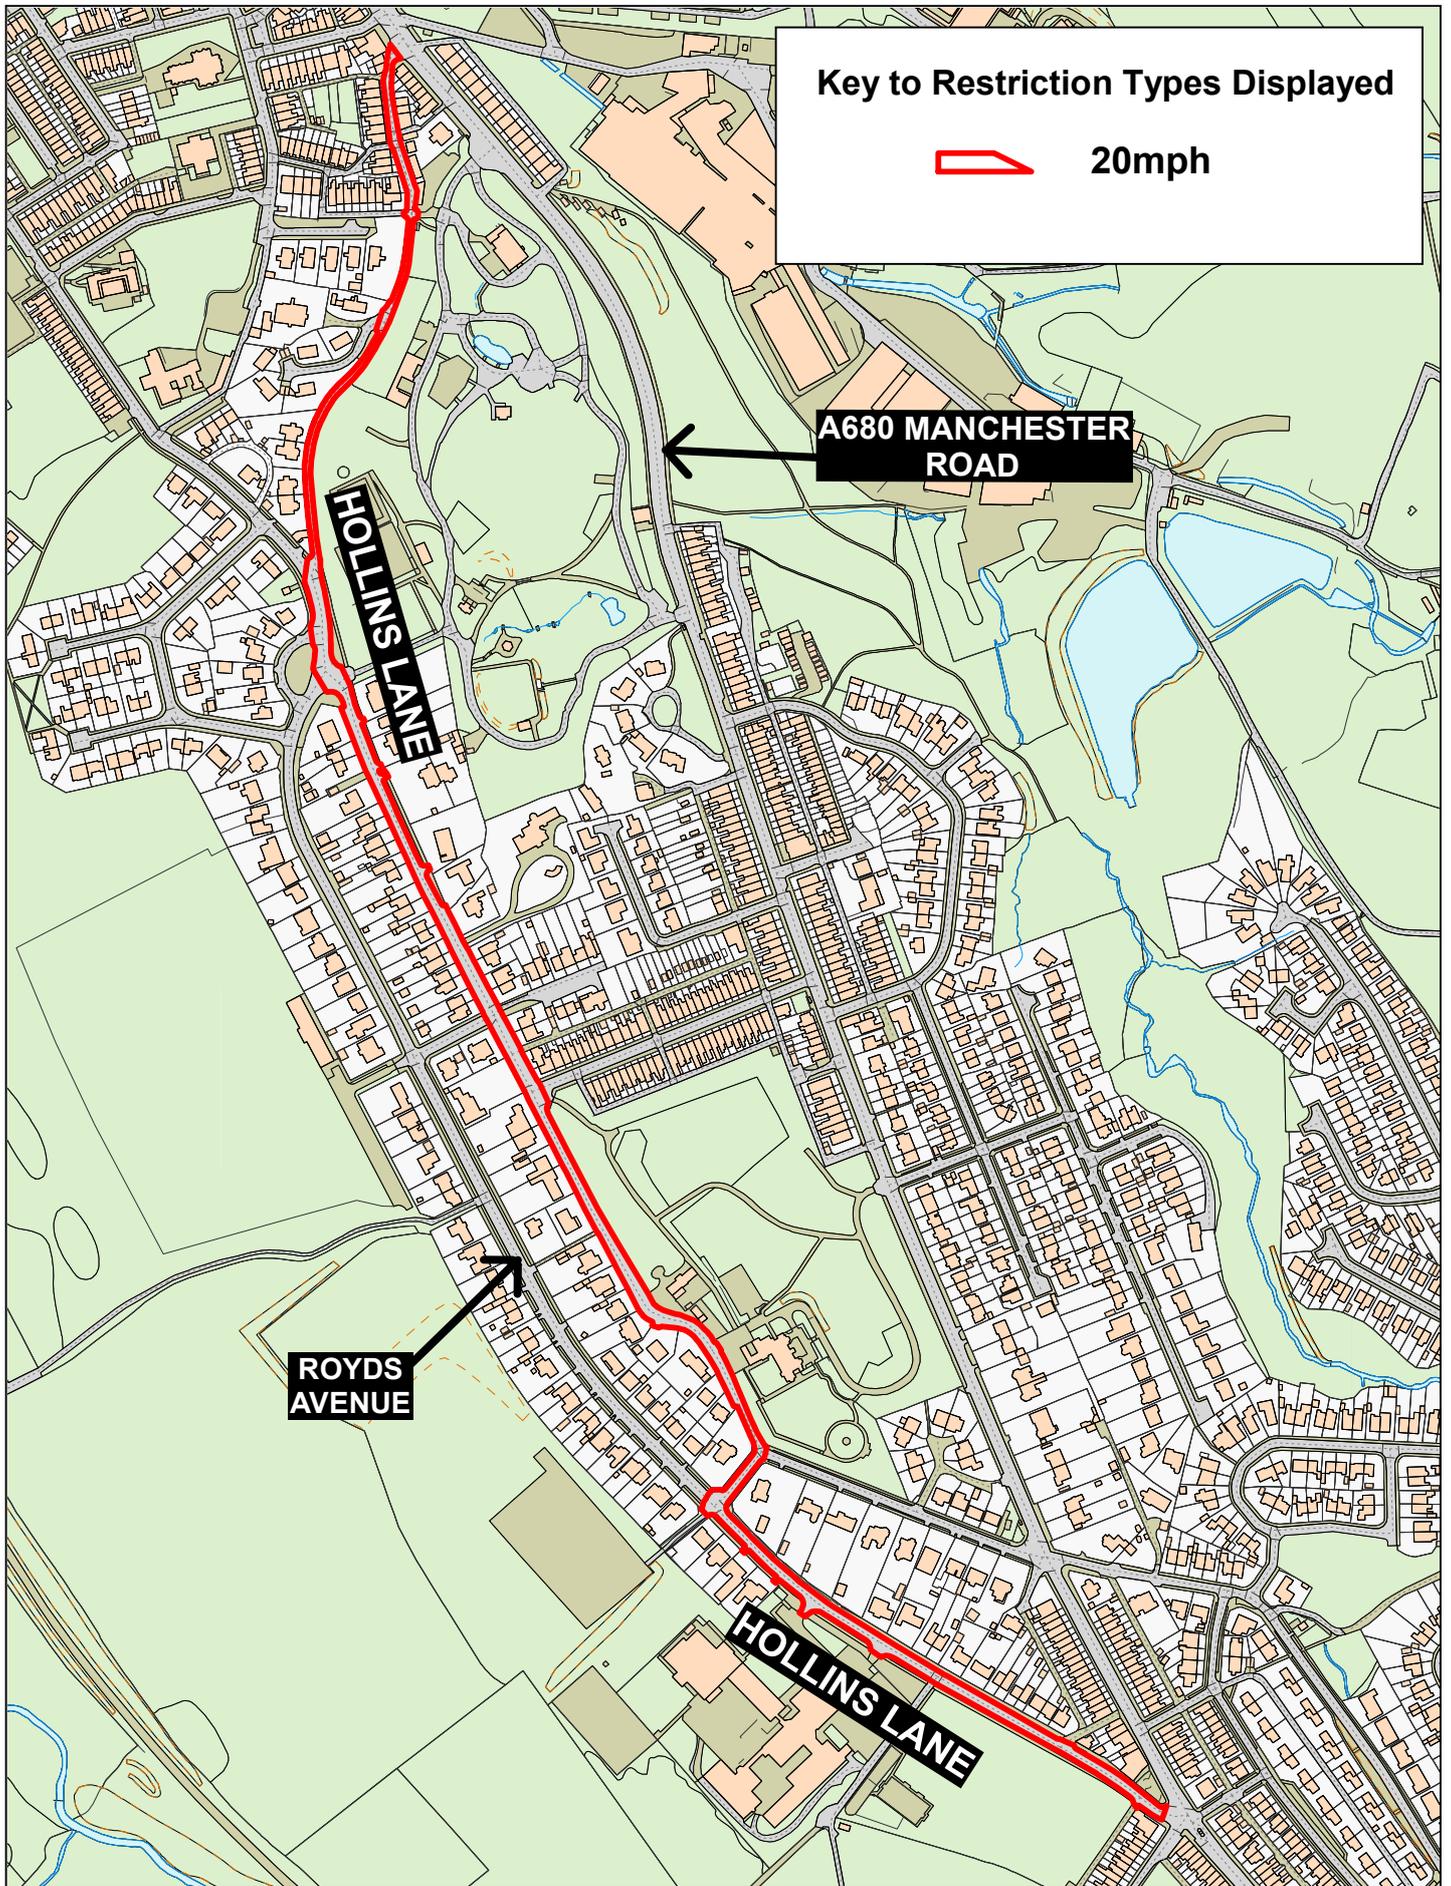

Key to Restriction Types Displayed

 **20mph**

A680 MANCHESTER ROAD

HOLLINS LANE

ROYDS AVENUE

HOLLINS LANE

Crown copyright and database rights 2023
OS AC0000850590
Lancashire County Council
Licence No. AC0000850590


Matt Townsend
Director of Highways
and Transport
P.O. Box 100, County Hall,
PRESTON PR1 0LD

SCALE	1 : 5000
DATE	12/01/2026
DRAWING No.	S25-26(03)/ML-HY1
DRAWN BY	CGL
	<small>Scale with care as distortion may occur</small>



**Hollins Lane,
Accrington**



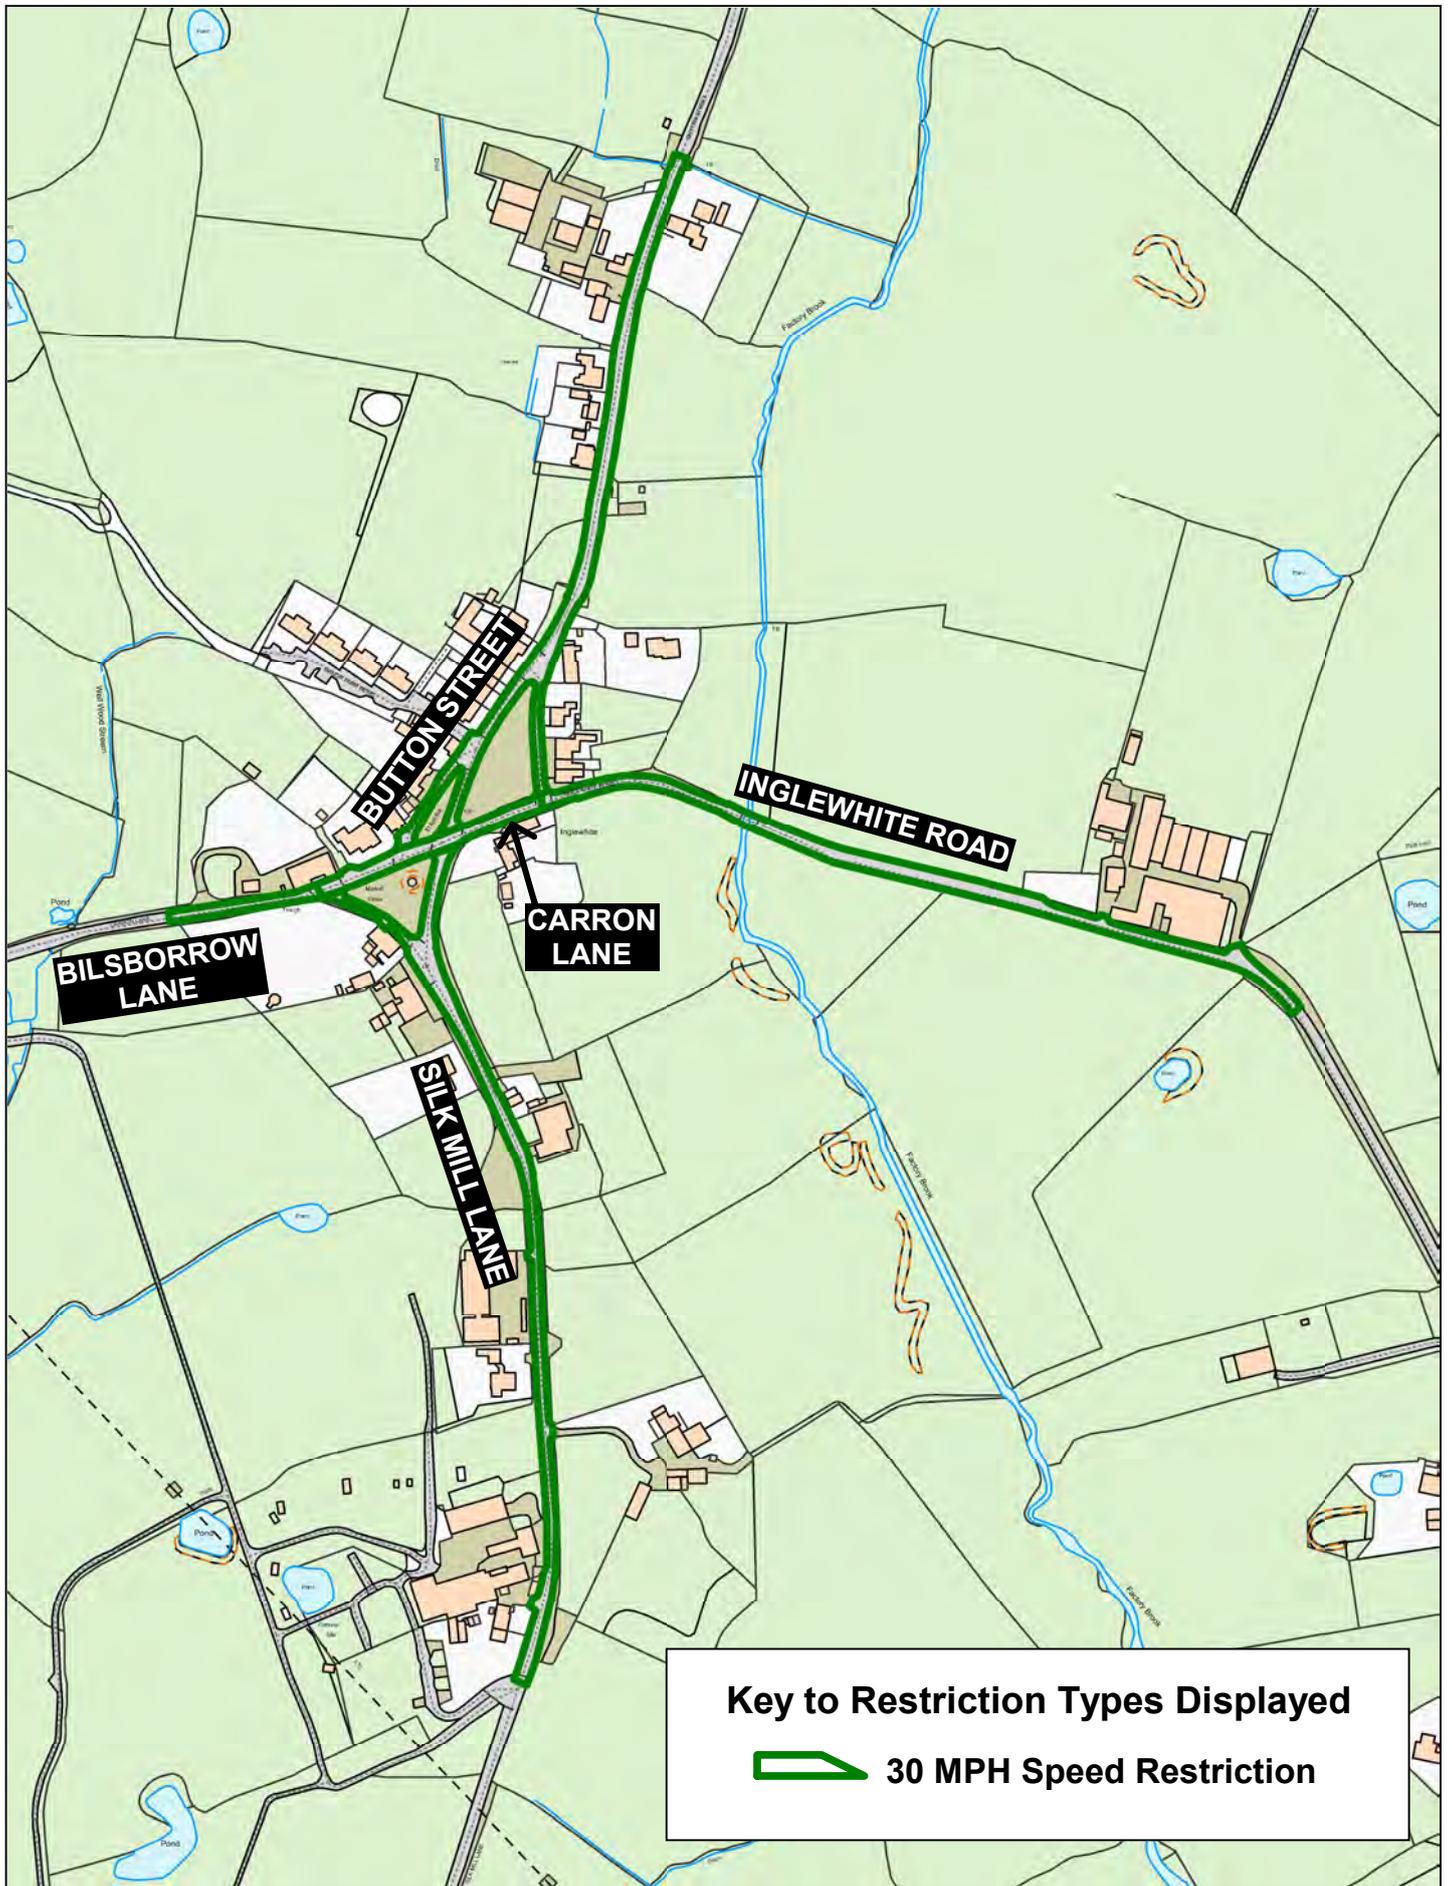

**Inglewhite Road,
Carron Lane,
Silk Mill Lane, Bilsborrow
Lane and Button Street,
Inglewhite**

Crown copyright and database rights 2023
OS AC0000850590
Lancashire County Council
Licence No. AC0000850590


Matt Townsend
Director of Highways
and Transport
P.O. Box 100, County Hall,
PRESTON PR1 0LD



SCALE	1 : 4000
DATE	13/01/2026
DRAWING No.	S25-26(03)/Rev-PR1
DRAWN BY	CGL
	Scale with care as distortion may occur

Key to Restriction Types Displayed

-  30 MPH Speed Restriction
-  40 MPH Speed Restriction

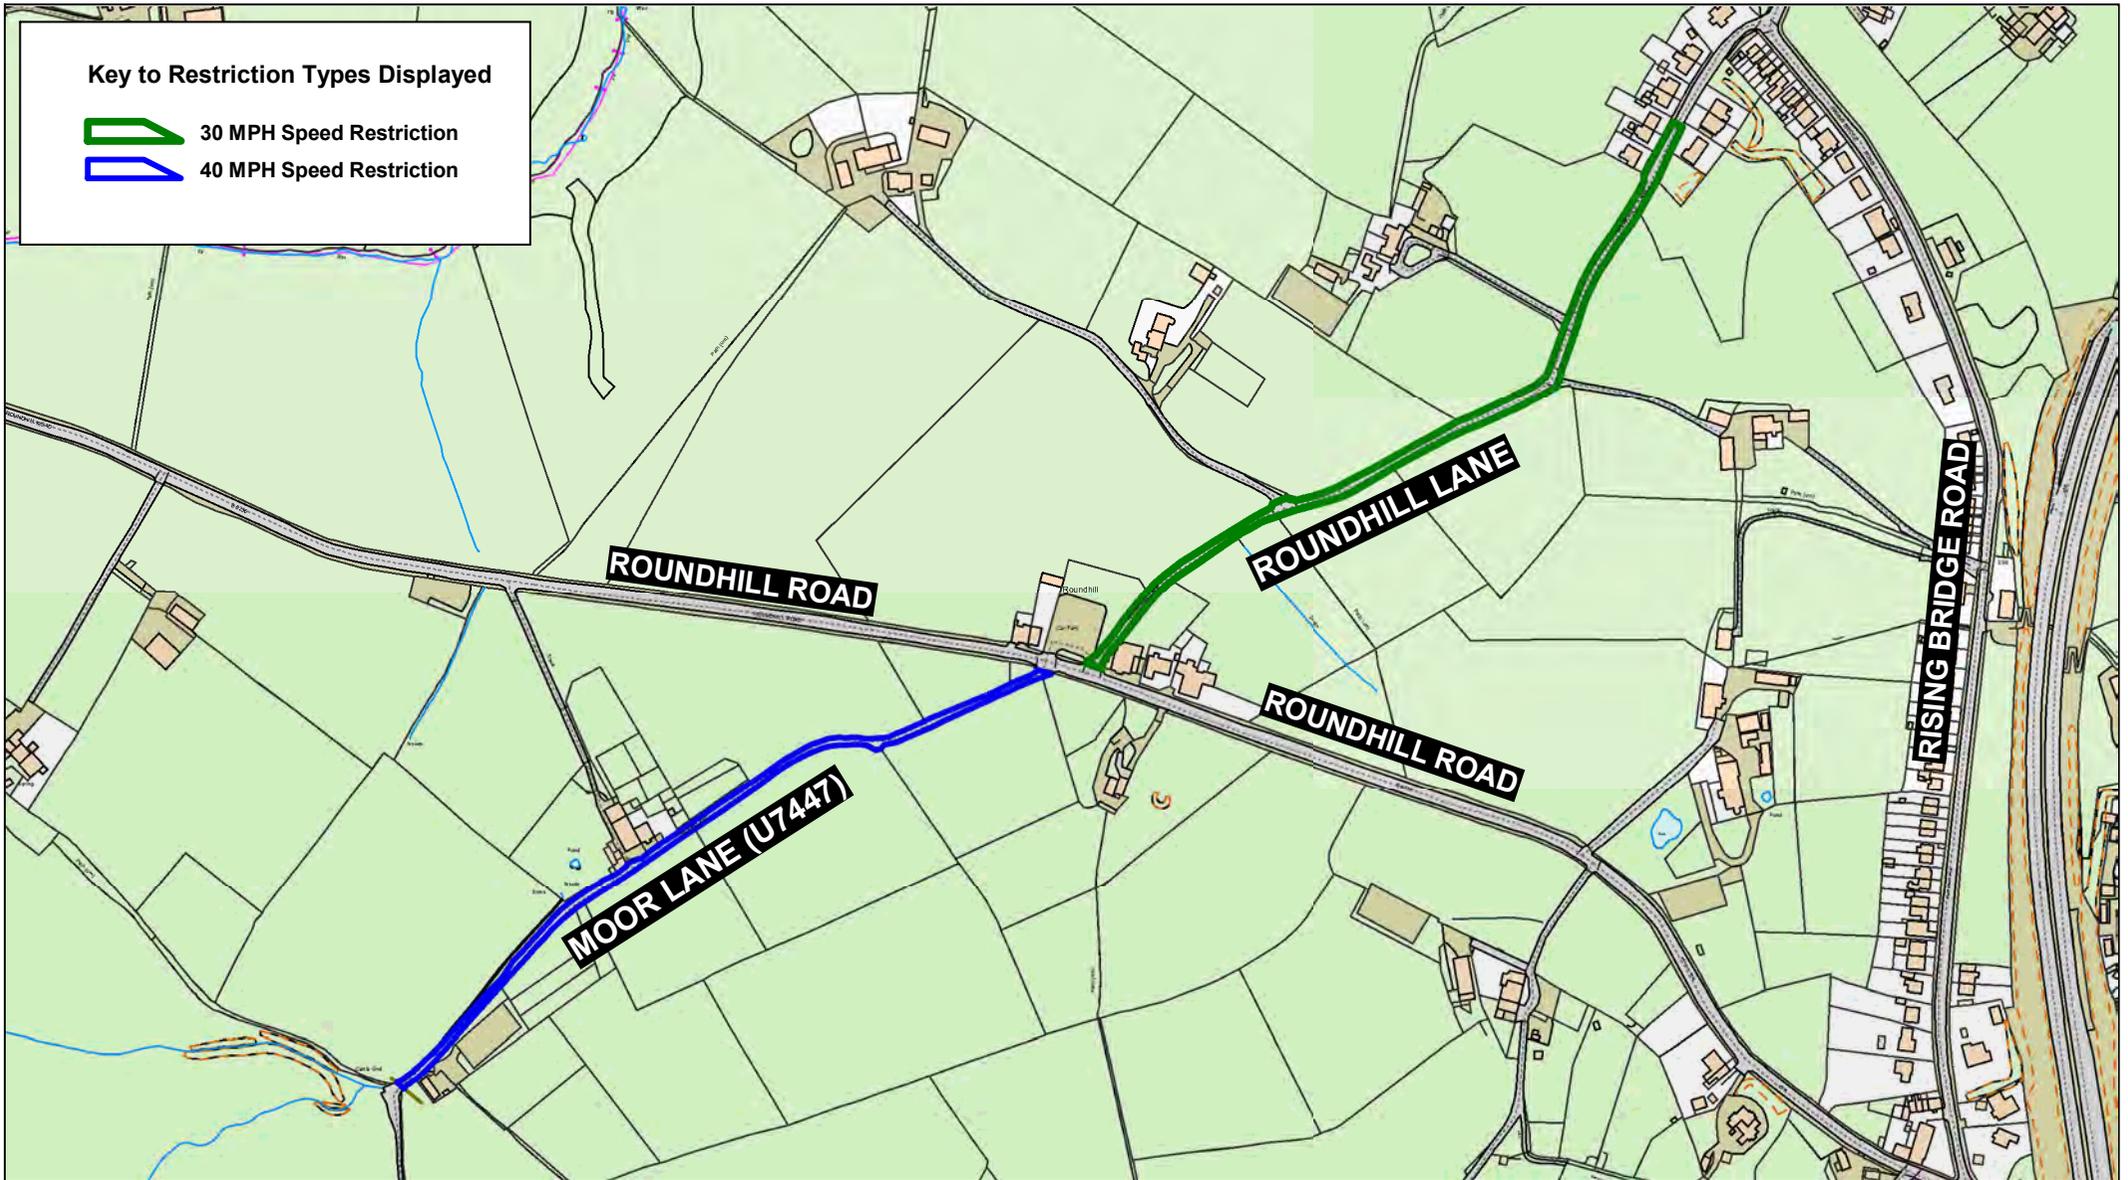

Roundhill Lane and Moor Lane, Haslingden




© Crown copyright and database rights 2023
OS AC0000850590
Lancashire County Council
Licence No. AC0000850590

**Matt Townsend
Director of Highways
and Transport**

P.O. Box 100, County Hall,
PRESTON PR1 0LD

SCALE	1 : 4750
DATE	23/10/2025
DRAWING No.	S25-26(03)/ML-RO1
DRAWN BY	CGL
	Scale with care as distortion may occur

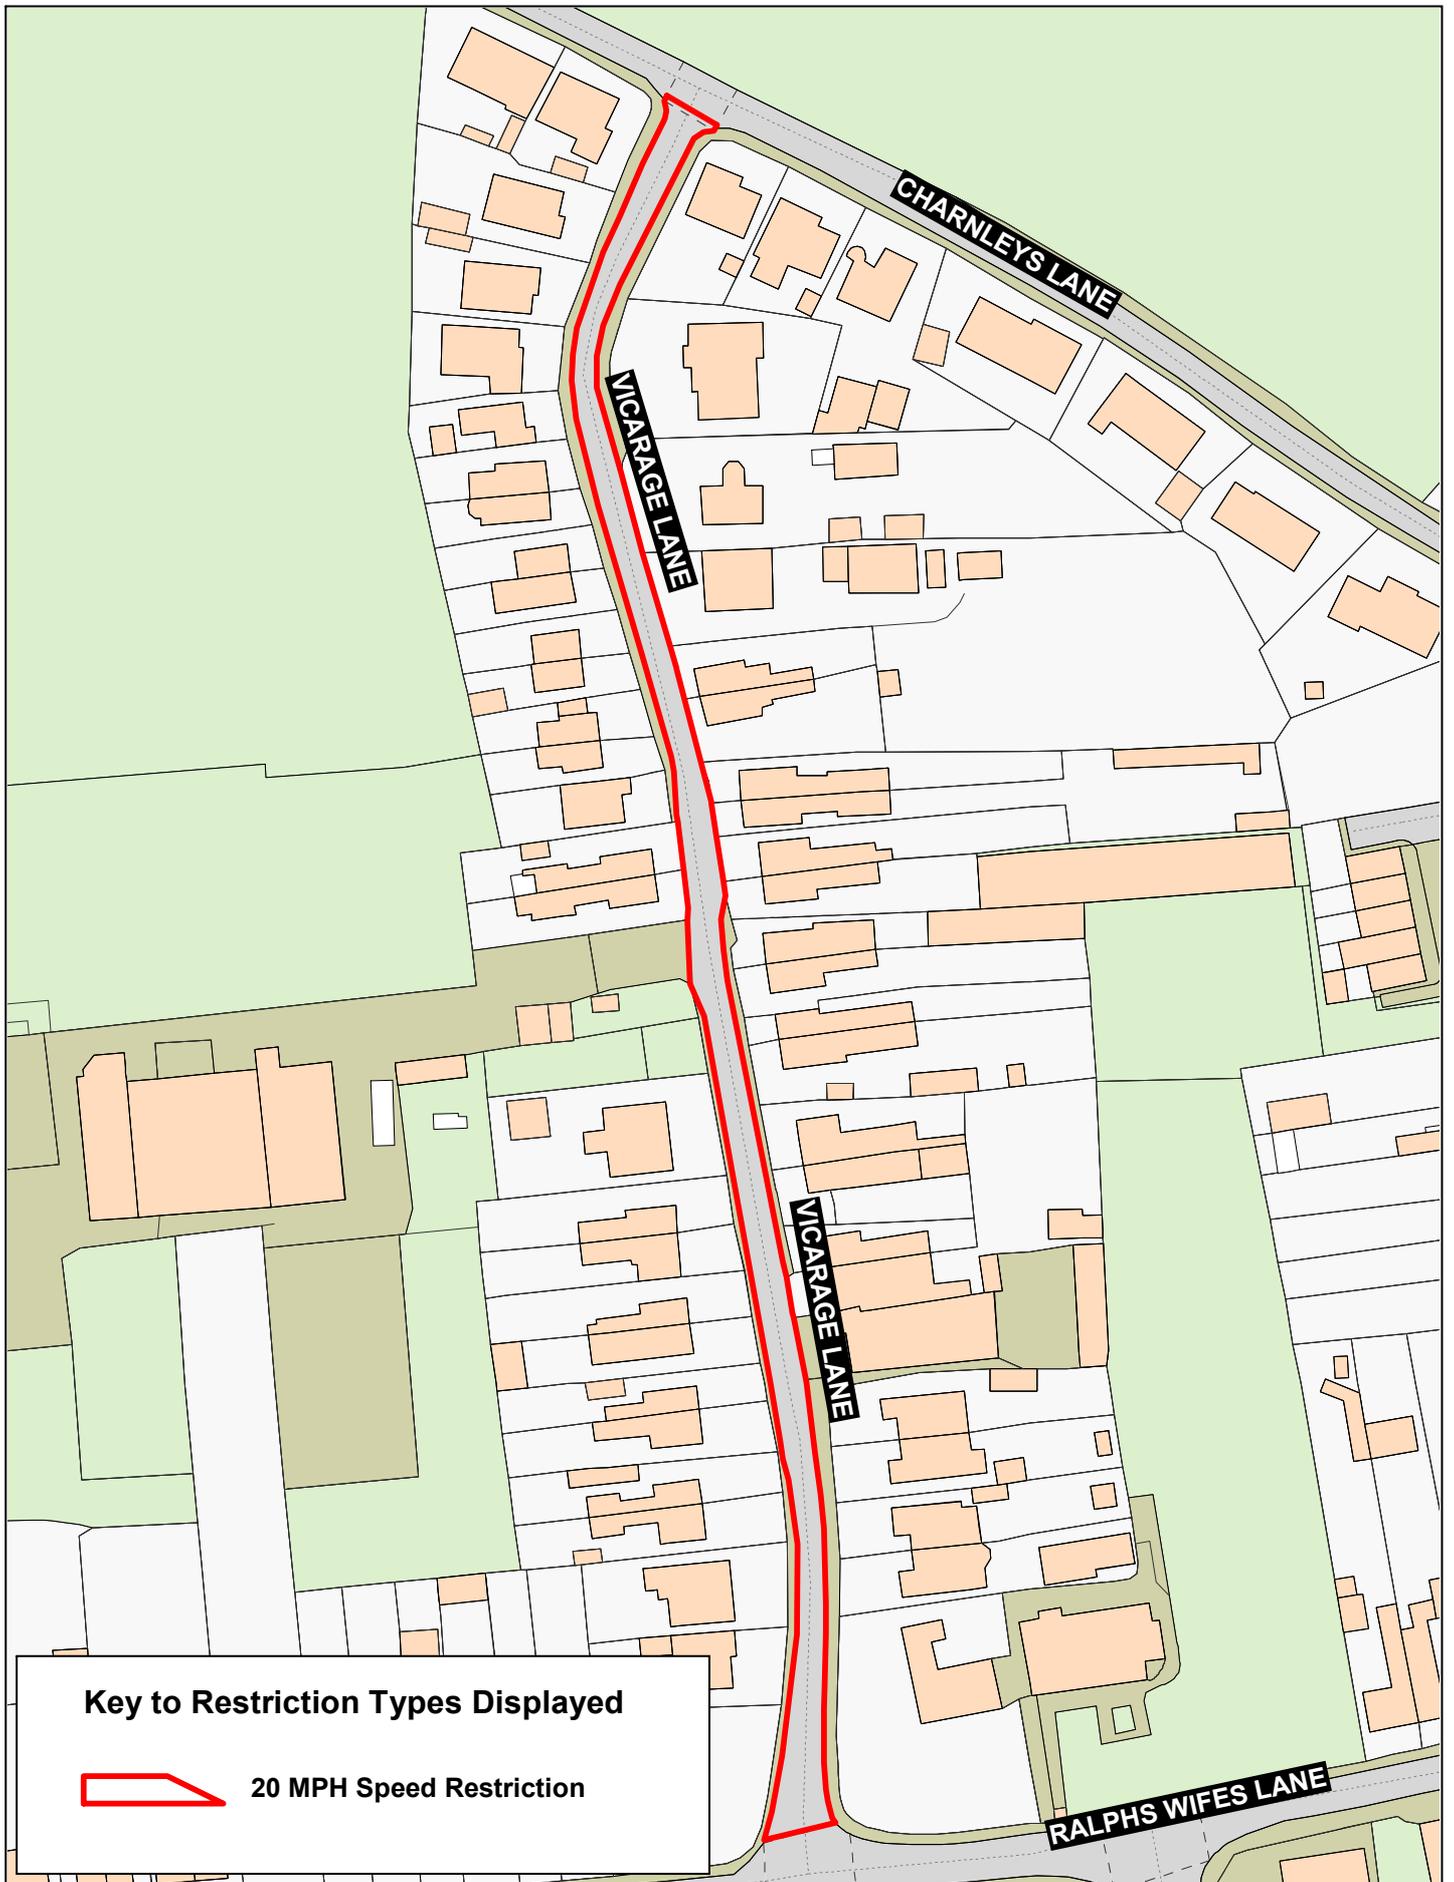

Crown copyright and database rights 2023
 OS AC0000850590
 Lancashire County Council
 Licence No. AC0000850590

Matt Townsend
 Director of Highways
 and Transport
 P.O. Box 100, County Hall,
 PRESTON PR1 0LD

SCALE	1 : 1250
DATE	13/11/2025
DRAWING No.	S25-26(03)KP-WL1
DRAWN BY	DN
	Scale with care as distortion may occur



**Vicarage Lane,
 Banks**

