



SIZE & SCALE: A4, Not To Scale

KEY:

	Proposed Footway
	Proposed Two-way Cycle track
	Proposed Grass Verge
	Proposed Shared Footway/Cycleway

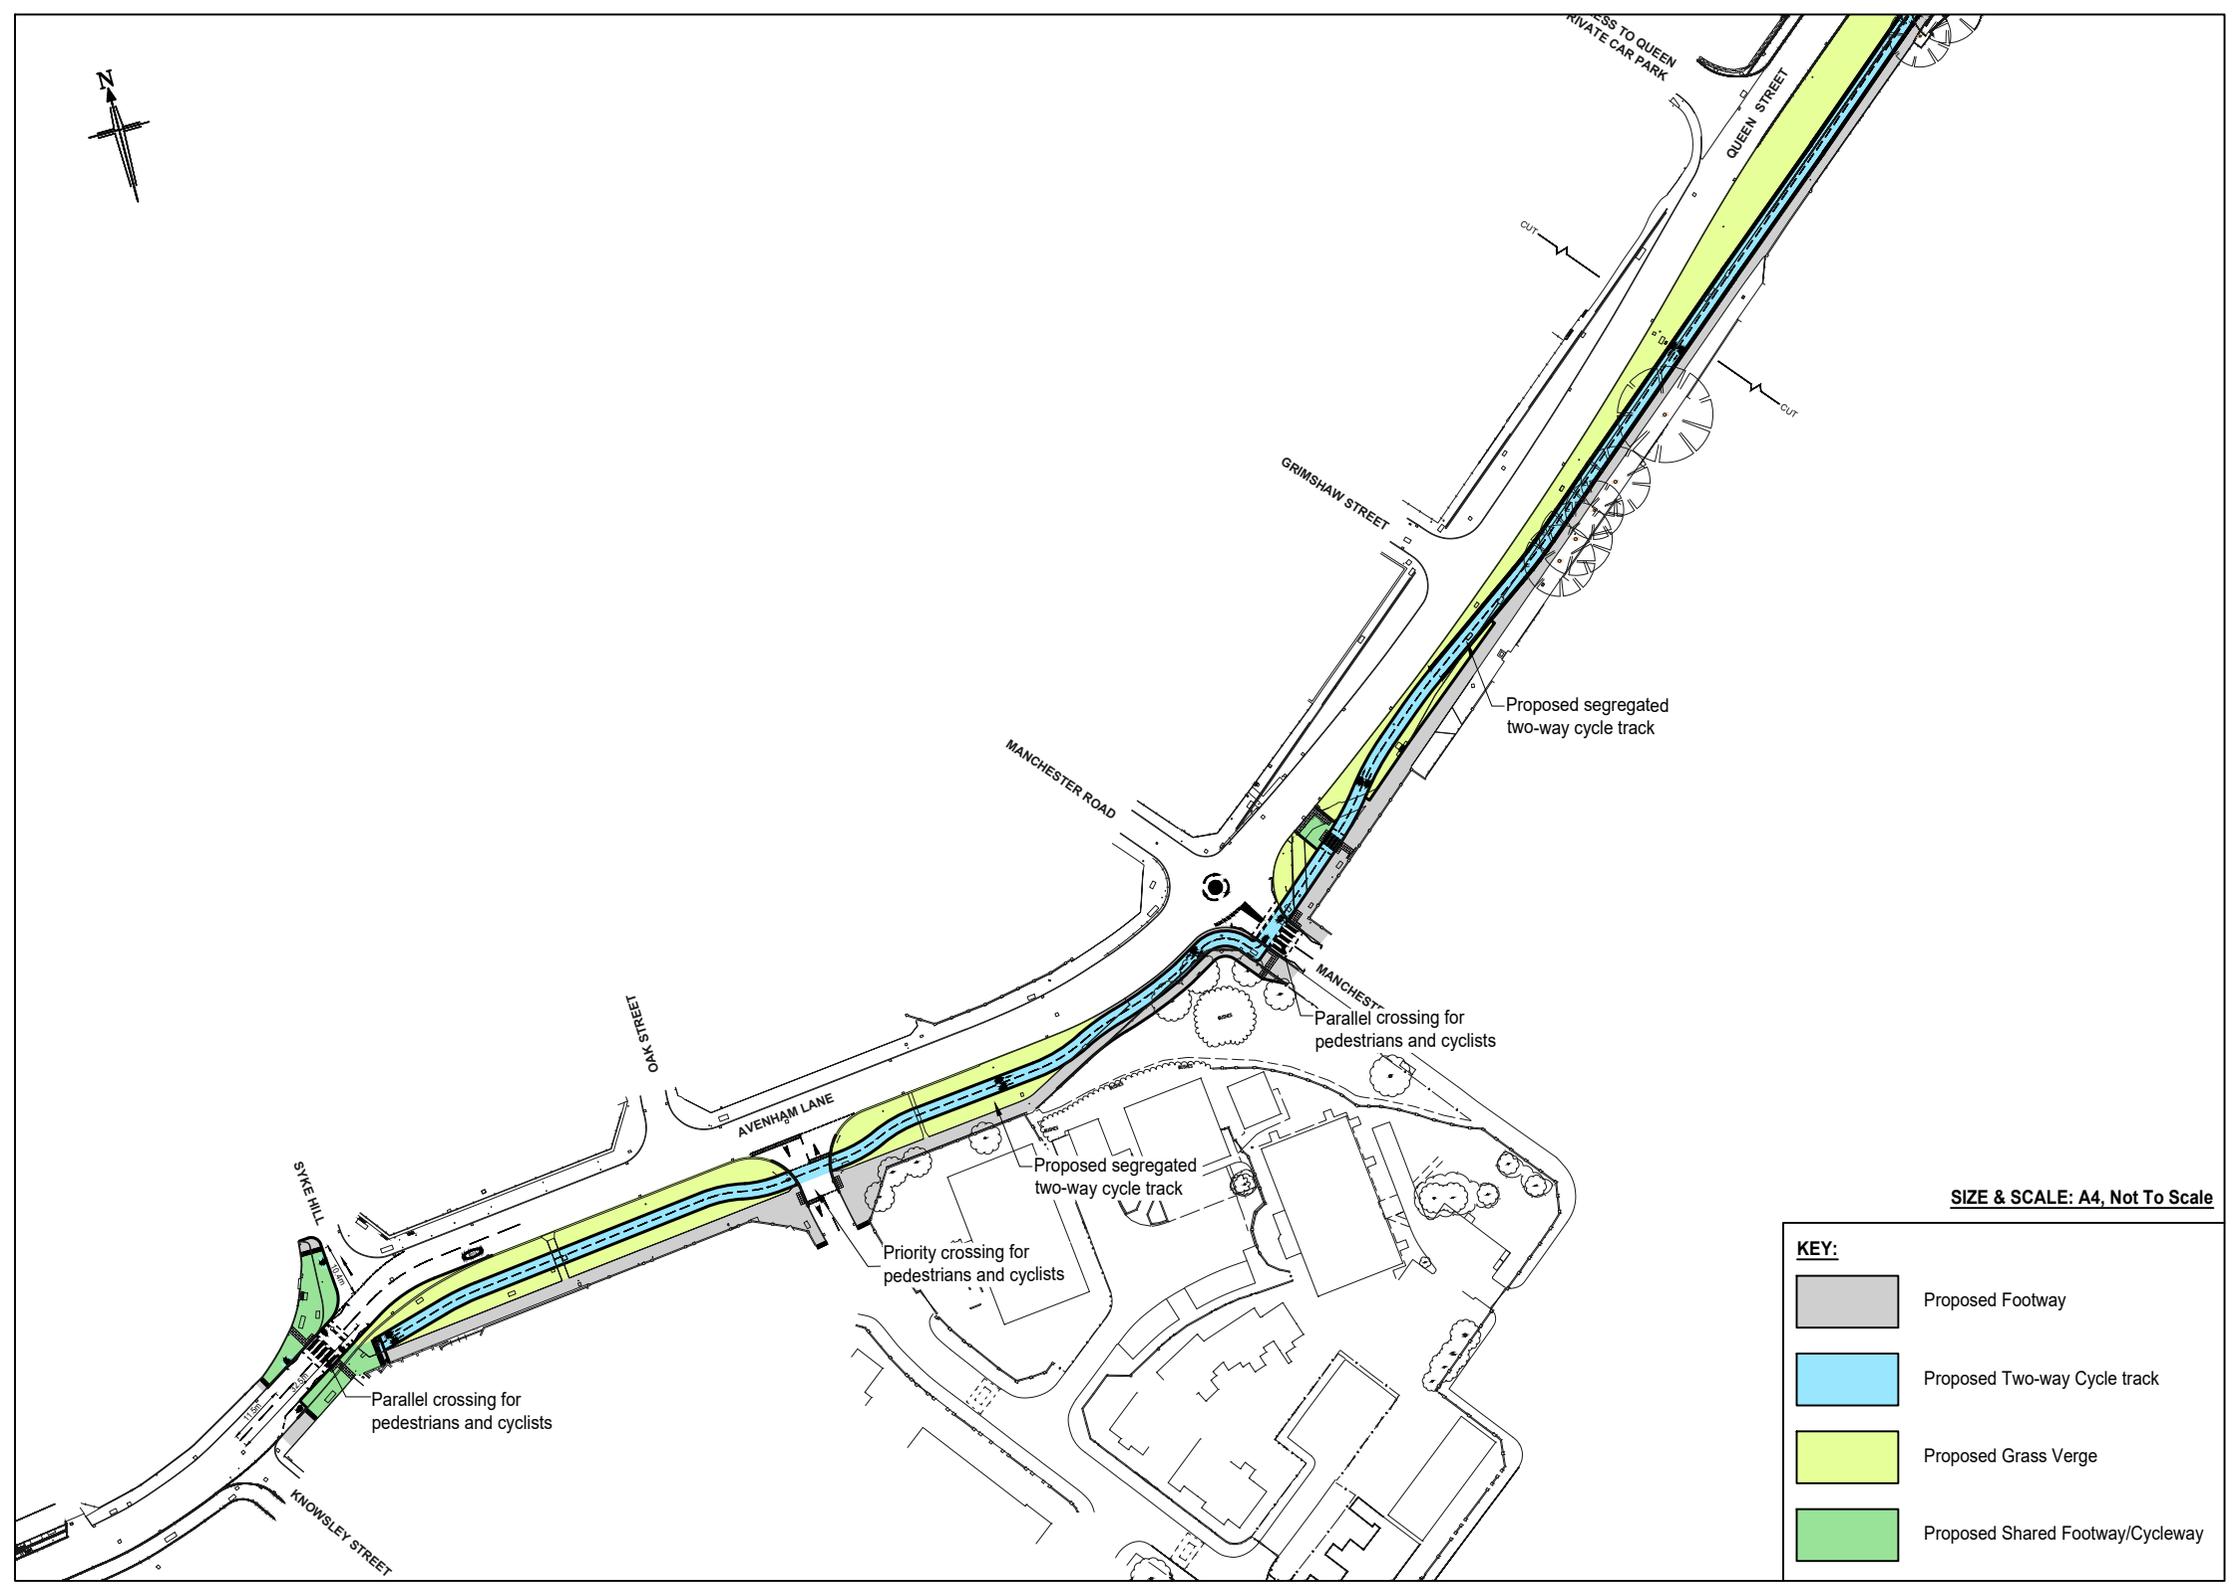

SIZE & SCALE: A4, Not To Scale

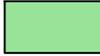KEY:	
	Proposed Footway
	Proposed Two-way Cycle track
	Proposed Grass Verge
	Proposed Shared Footway/Cycleway