


PROPOSED LAYOUT

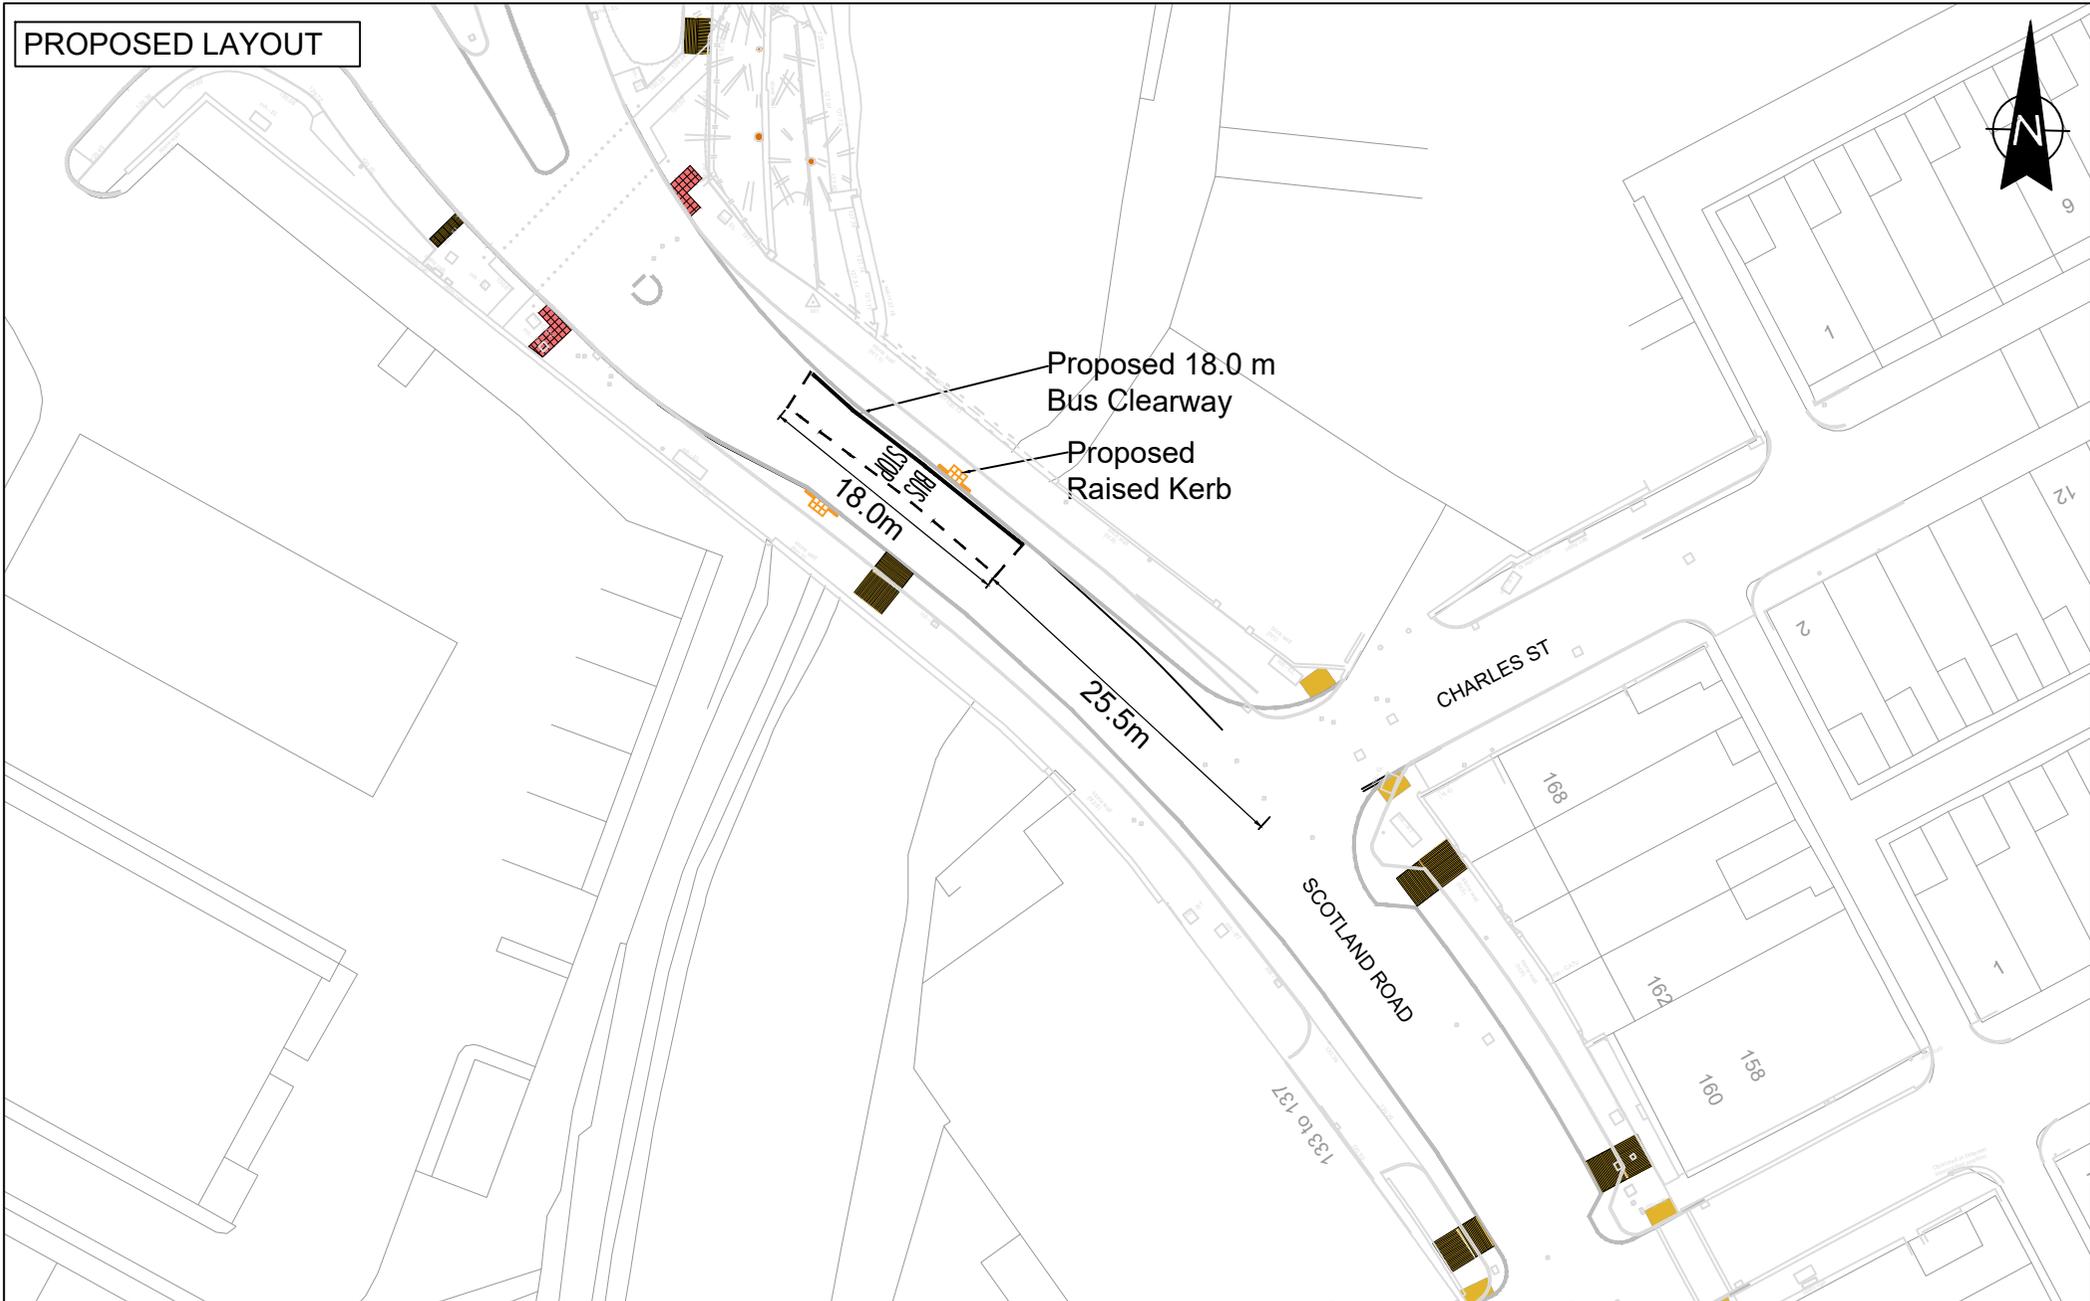

	<p>Highways (Design)</p> <p>SCALE BAR (PLOTTED mm)</p>	<p>PROJECT TITLE</p> <p>ACCESSIBLE NELSON AREA 1</p>	<p>DRAWN BY</p> <p>Z UKADIA</p>	<p>CLIENT No.</p> <p>-</p>	<p>Based on Ordnance Survey mapping with the permission of the Controller of Her Majesty's Stationery Office. © Crown copyright. Unauthorised reproduction infringes Crown copyright and may lead to prosecution or civil proceedings. Lancashire County Council Licence No. LA100023320</p>											
	<p>ISSUE PURPOSE</p> <p>TRO</p>	<p>DRAWING TITLE</p> <p>BUS STOP CLEARWAY NO STOPPING EXCEPT BUSES</p>	<p>CHECKED BY</p> <p>C TETLOW</p>	<p>SCHEME No.</p> <p>14448</p>	<p>DATE</p> <p>JAN 2026</p>	<p>DRAWING No.</p> <p>14448-111-TRO</p>										
			<p>SCALE @ A4</p> <p>1:500</p>	<p>SHEET No.</p> <p>1</p>	<p>REVISION</p> <p>-</p>	<table border="1"> <thead> <tr> <th>NO</th> <th>Date</th> <th>Amendment Details</th> <th>Drawn by:</th> <th>Checked by:</th> </tr> </thead> <tbody> <tr> <td colspan="5" style="text-align: center;">REVISIONS</td> </tr> </tbody> </table>	NO	Date	Amendment Details	Drawn by:	Checked by:	REVISIONS				
NO	Date	Amendment Details	Drawn by:	Checked by:												
REVISIONS																