



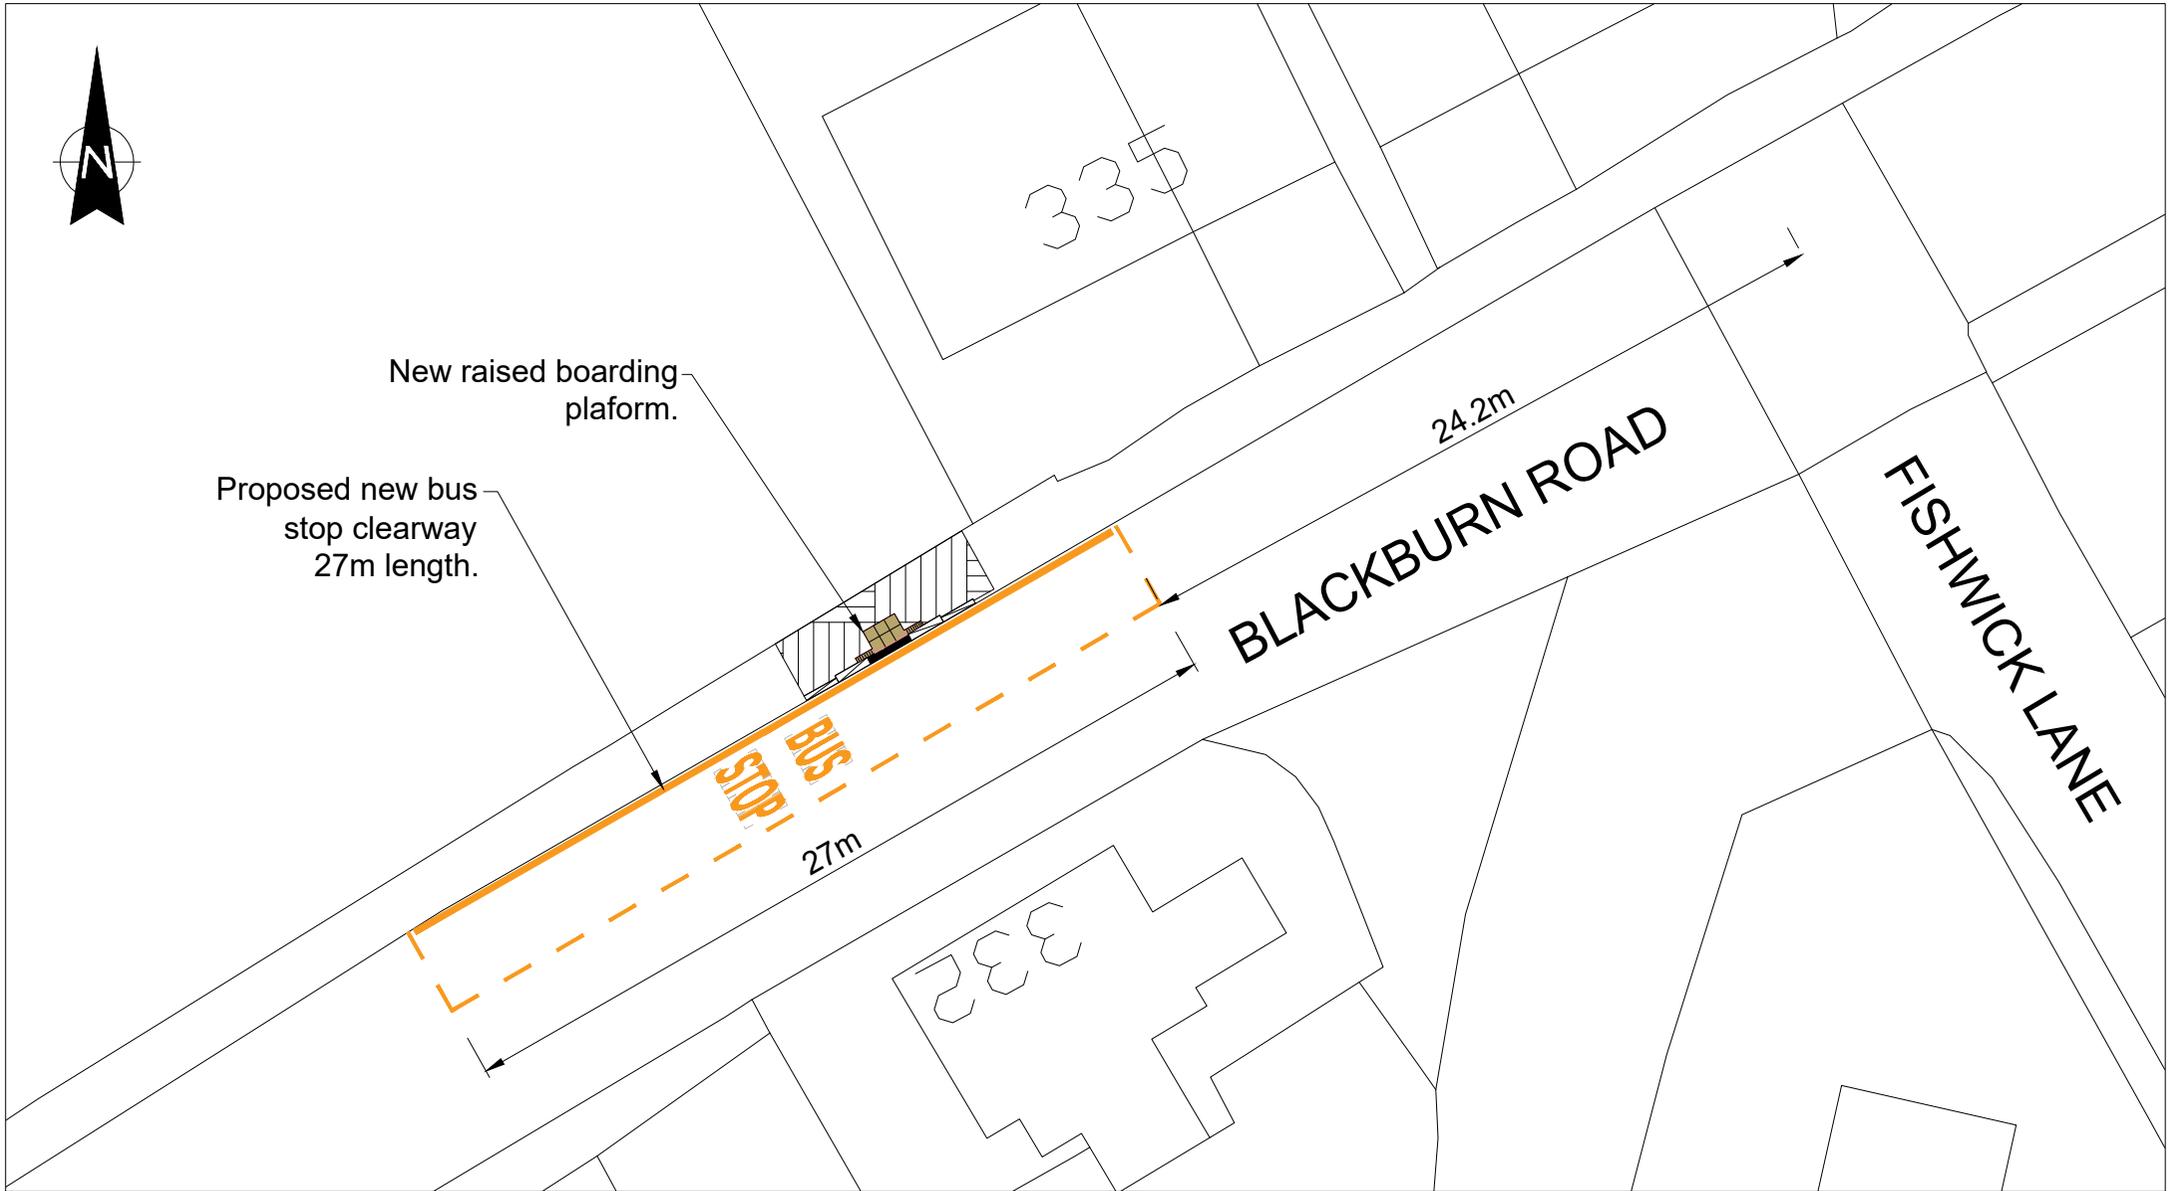

New raised boarding platform.
Proposed new bus stop clearway 27m length.

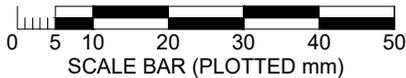

Highways (Design)



PROJECT TITLE
**BLACKBURN ROAD
BSIPS SCHEME**

DRAWN BY
R. TOWNEND
CHECKED BY
C. GARFIELD
DATE
15/01/2025
SCALE @ A4
1:250

CLIENT No.
16779
SCHEME NO.
16779
DRAWING No.
16779/TRO/007
SHEET No.
1 OF 1
REVISION
Ø

NO.	Date	Amendment Details	Drawn by:	Checked by:

ISSUE PURPOSE
ADVERTISEMENT

DRAWING TITLE
**BUS STOP CLEARWAY
PROPOSAL**

REVISIONS