


**Key to Restriction Types Displayed**

—+— No Loading/Unloading At Any Time

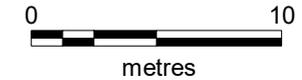

**Lancashire**  
County Council

**St David's Road North  
and St Leonard's Road  
West, Lytham St  
Annes**

Crown copyright and database rights 2023  
OS AC0000850590  
Lancashire County Council  
Licence No. AC0000850590


**Matt Townsend  
Director of Highways  
and Transport**

P.O. Box 100, County Hall,  
PRESTON PR1 0LD

SCALE	<b>1 : 300</b>
DATE	<b>13/11/2025</b>
DRAWING No.	<b>P25-26(03)JC-FY1</b>
DRAWN BY	<b>DN</b>
	Scale with care as distortion may occur

### Key to Restriction Types Displayed

-  No Waiting At Any Time
-  Taxi Stand 5pm-9am
-  Taxi Stand

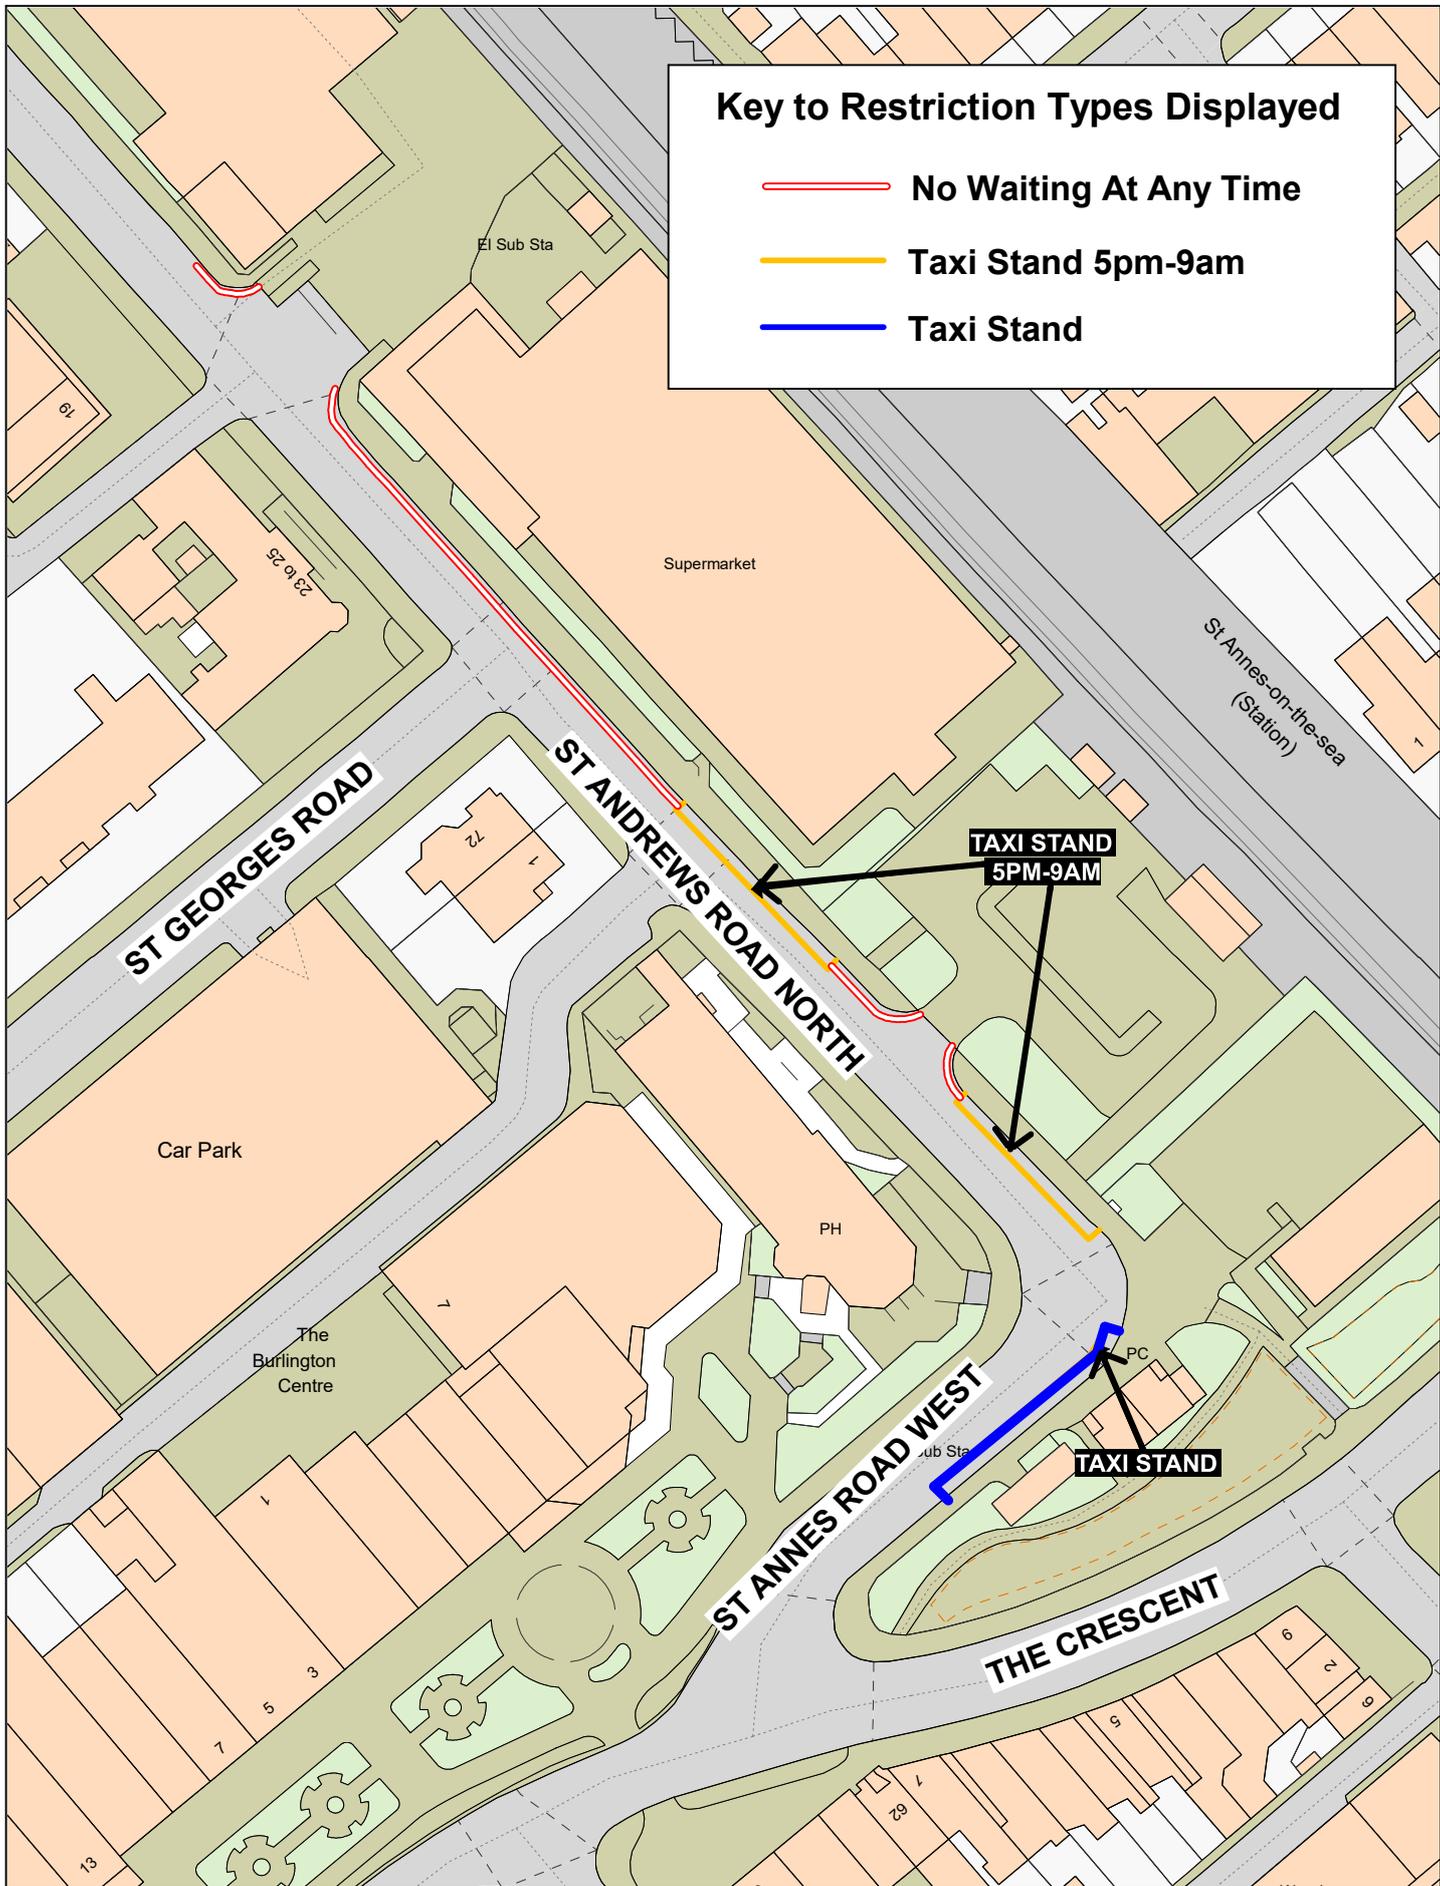

**Lancashire**  
County Council




**St Annes Road West and St Andrews Road North, Lytham St Annes**



Crown copyright and database rights 2023  
OS AC0000850590  
Lancashire County Council  
Licence No. AC0000850590

**Matt Townsend**  
Director of Highways and Transport  
P.O. Box 100, County Hall,  
PRESTON PR1 0LD

SCALE	<b>1 : 900</b>
DATE	<b>09/01/2026</b>
DRAWING No.	<b>P25-26(03)CO-FY2</b>
DRAWN BY	<b>CGL</b>
	Scale with care as distortion may occur

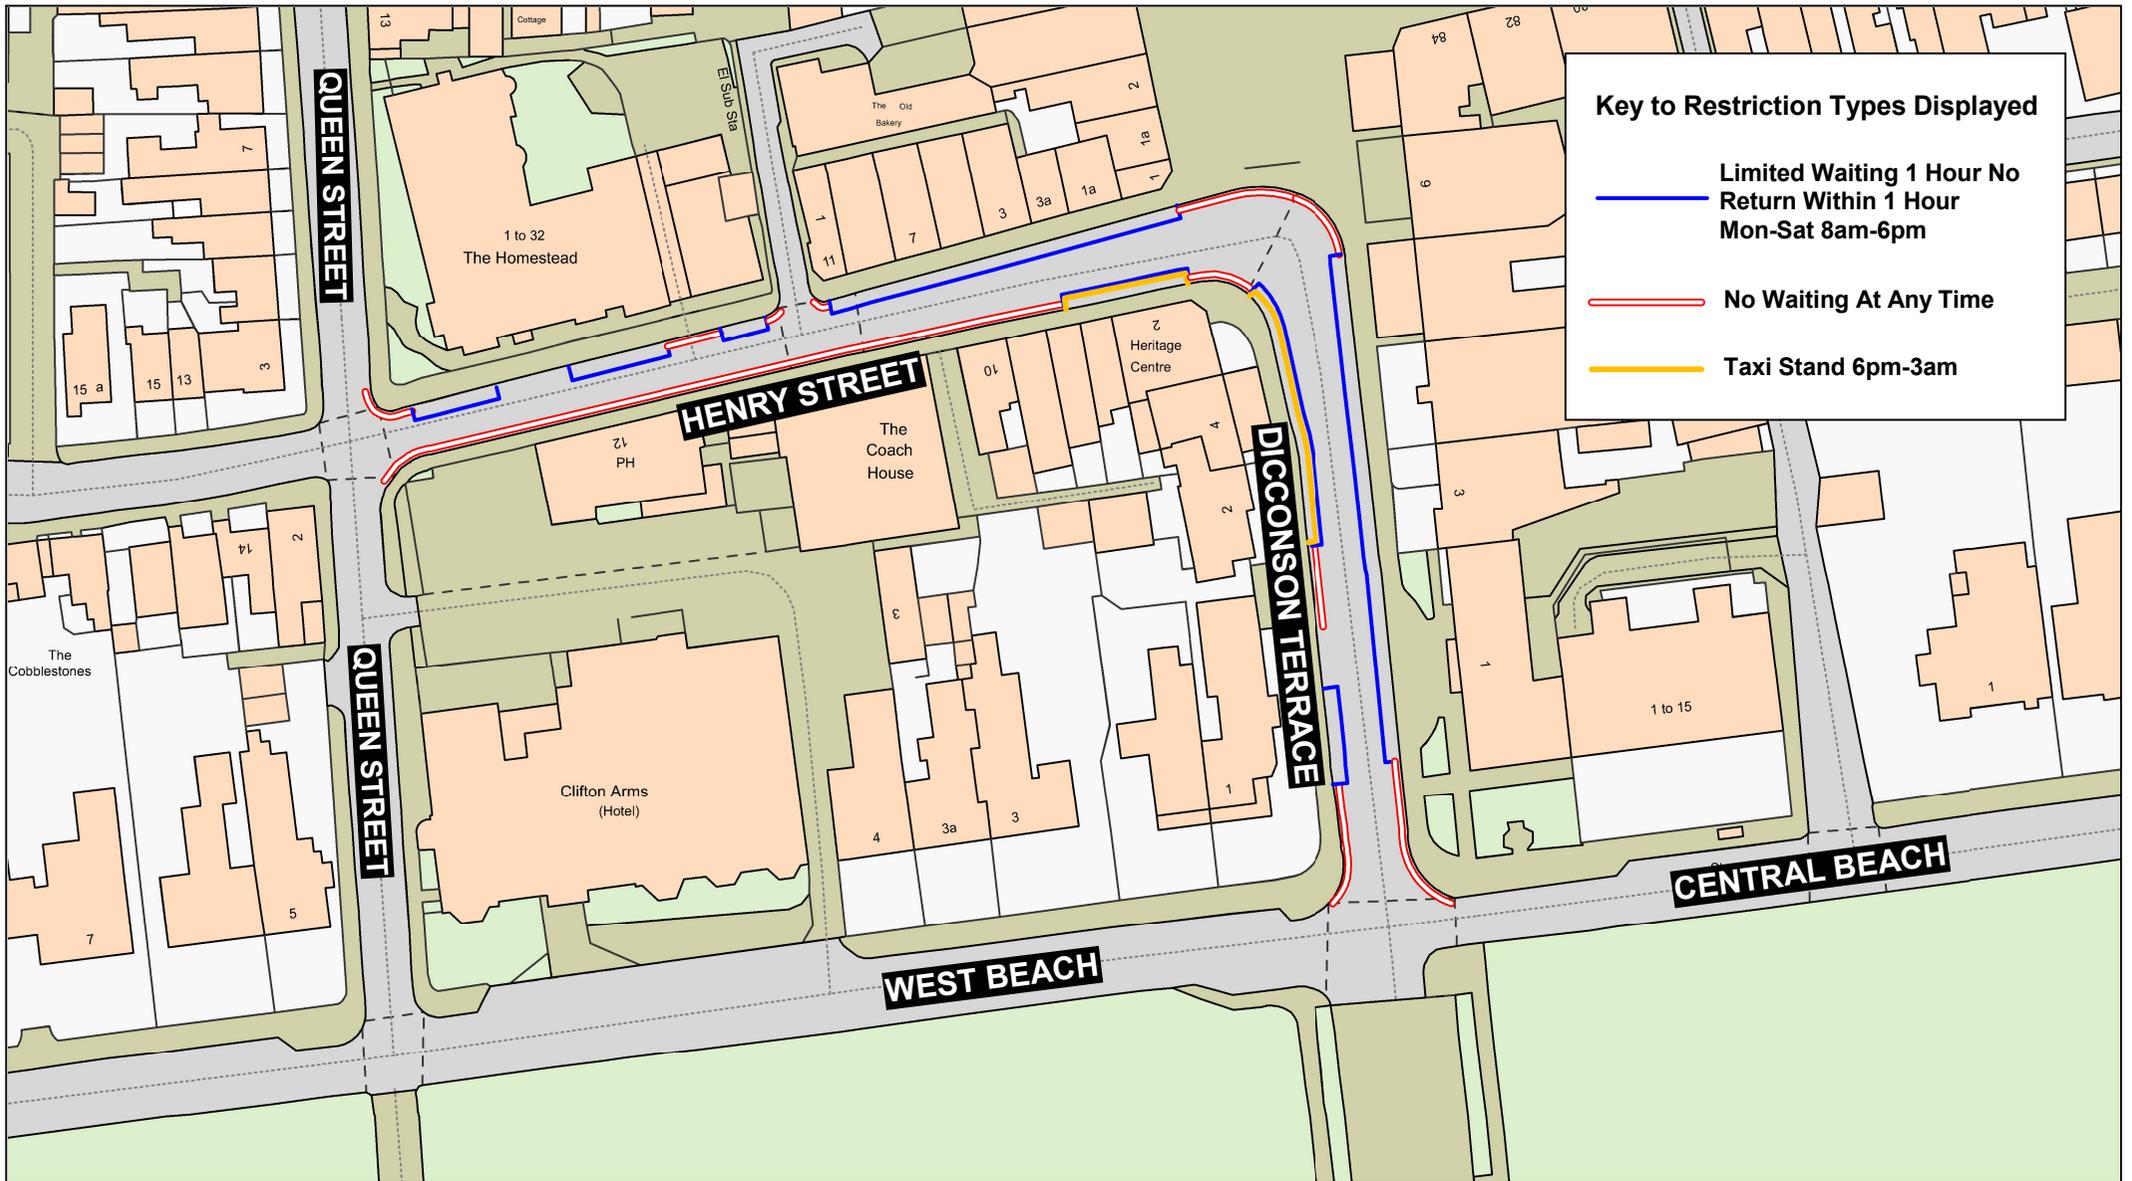

**Dicconson Terrace and Henry Street, Lytham St Annes**



Crown copyright and database rights 2023  
 OS AC0000850590  
 Lancashire County Council  
 Licence No. AC0000850590

**Matt Townsend**  
 Director of Highways and Transport

P.O. Box 100, County Hall,  
 PRESTON PR1 0LD

SCALE	<b>1 : 1000</b>
DATE	<b>14/01/2026</b>
DRAWING No.	<b>P25-26(03)CO-FY3</b>
DRAWN BY	<b>CGL</b>
	Scale with care as distortion may occur