


Key to Restriction Types Displayed

 No Waiting At Any Time

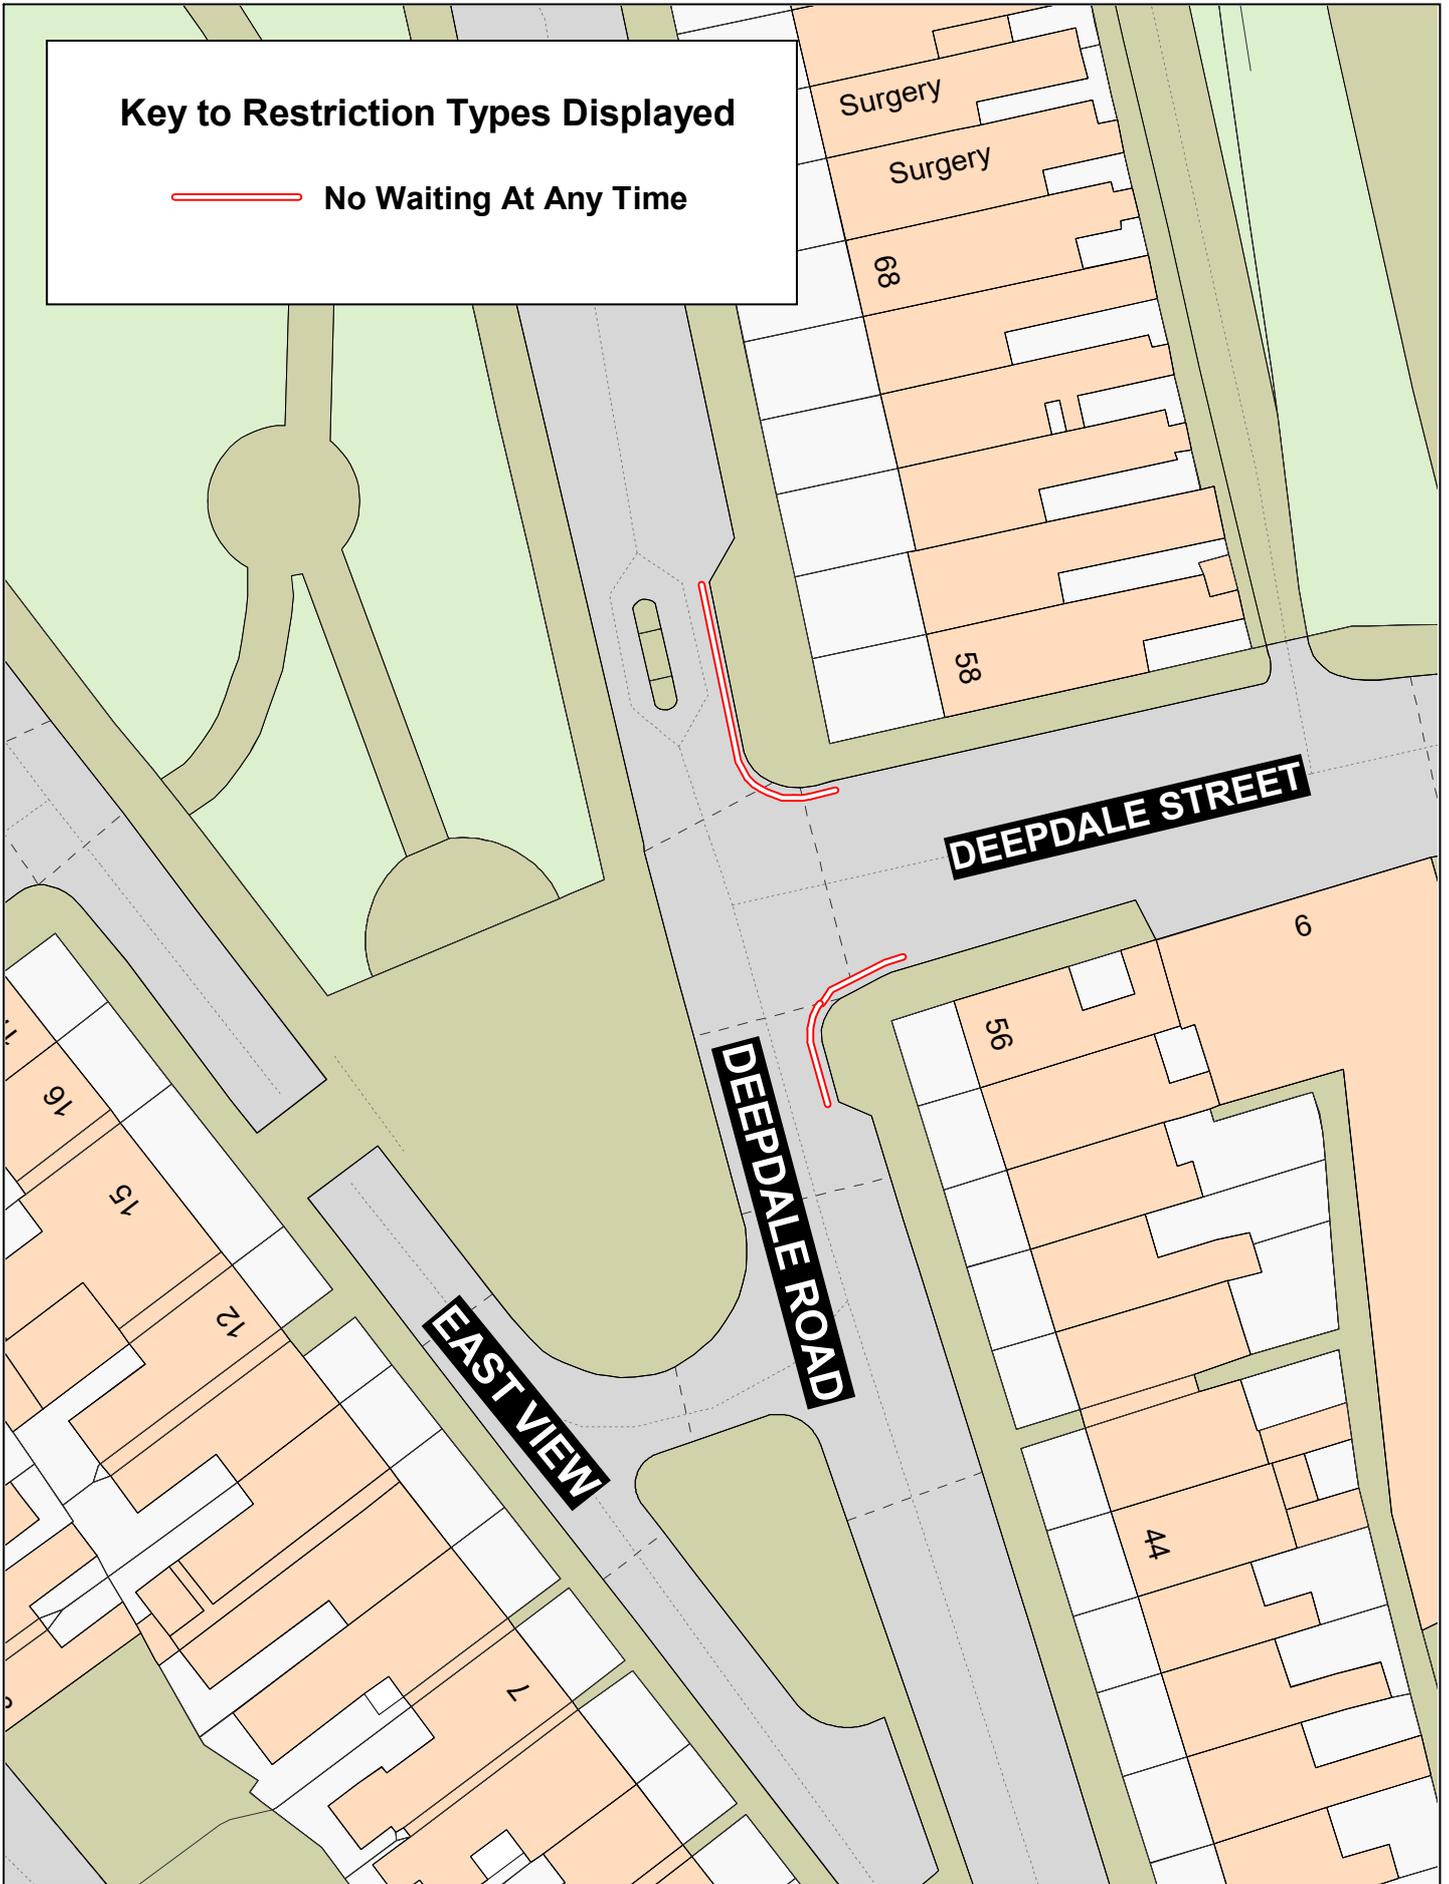


**Deepdale Road and
Deepdale Street,
Preston**



Crown copyright and database rights 2023
OS AC0000850590
Lancashire County Council
Licence No. AC0000850590

Matt Townsend
Director of Highways
and Transport
P.O. Box 100, County Hall,
PRESTON PR1 0LD

SCALE	1 : 500
DATE	07/10/2025
DRAWING No.	P25-26(03)GM-PR1
DRAWN BY	CGL
	<small>Scale with care as distortion may occur</small>

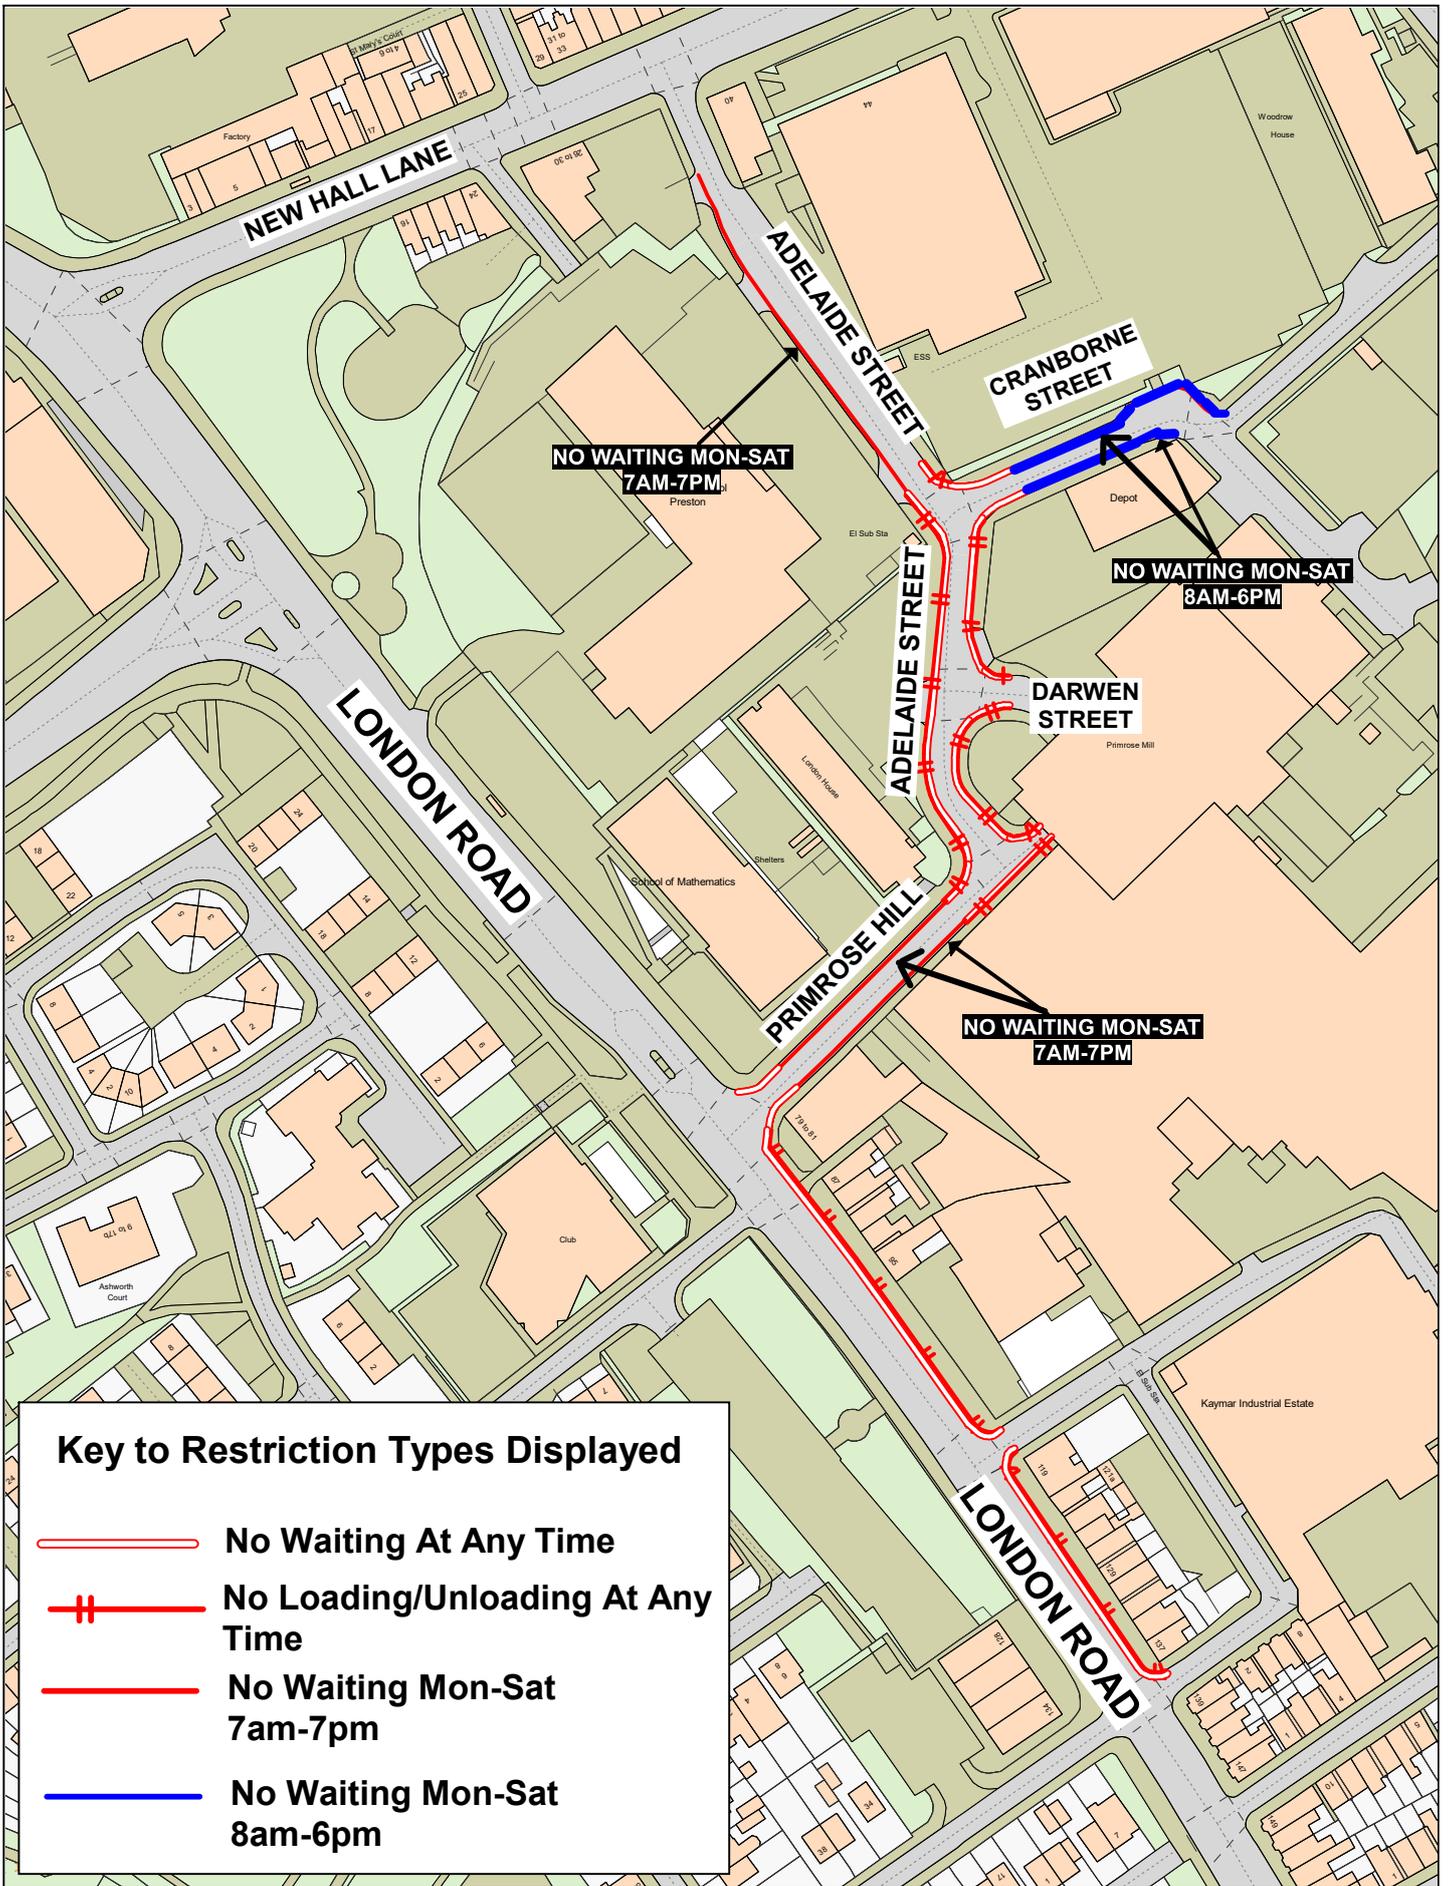


Adelaide Street, Cranborne Street, Darwen Street, Primrose Hill and London Road, Preston



Crown copyright and database rights 2023
 OS AC0000850590
 Lancashire County Council
 Licence No. AC0000850590

Matt Townsend
 Director of Highways and Transport
 P.O. Box 100, County Hall,
 PRESTON PR1 0LD

SCALE	1 : 1750
DATE	05/01/2026
DRAWING No.	P25-26(03)GM-PR2
DRAWN BY	CGL
	Scale with care as distortion may occur

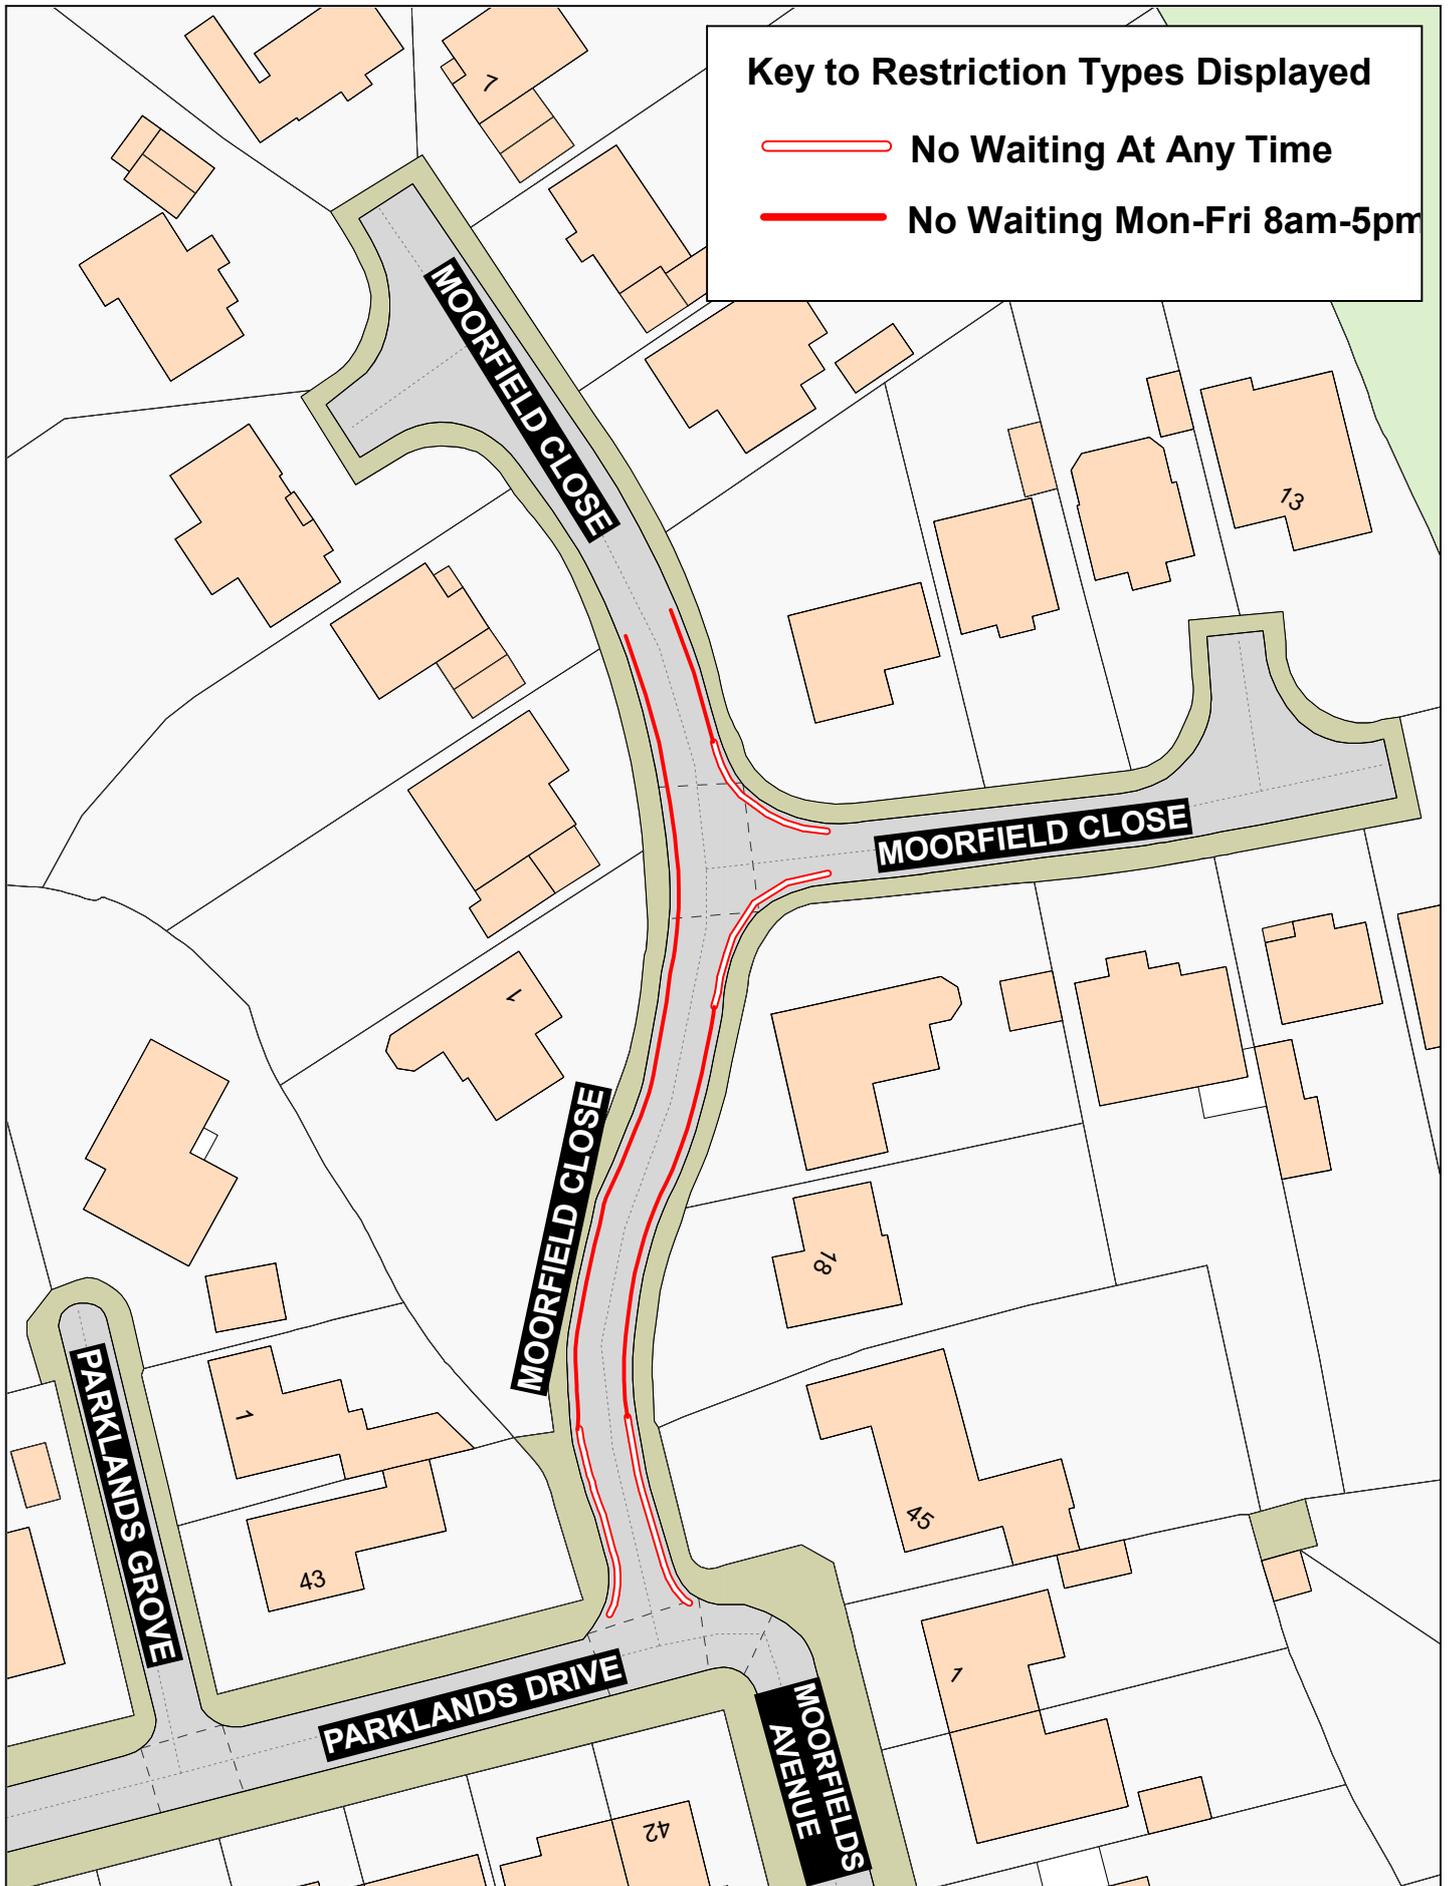

Lancashire
County Council



**Moorfield Close,
Fulwood**



Crown copyright and database rights 2023
OS AC0000850590
Lancashire County Council
Licence No. AC0000850590

Matt Townsend
Director of Highways
and Transport

P.O. Box 100, County Hall,
PRESTON PR1 0LD

SCALE	1 : 650
DATE	30/12/2025
DRAWING No.	P25-26(03)GM-PR3
DRAWN BY	CGL
	<small>Scale with care as distortion may occur</small>

