

**Tincklers Lane,
Doctors Lane and
Banner Close,
Ecclestone**




Crown copyright and database rights 2023
OS AC000850590
Lancashire County Council
Licence No. AC000850590

**Matt Townsend
Director of Highways
and Transport**

P.O. Box 100, County Hall,
PRESTON PR1 0LD

SCALE	1 : 3500
DATE	24/02/2026
DRAWING No.	S25-26(31)SG-CH1
DRAWN BY	CGL
	Scale with care as distortion may occur

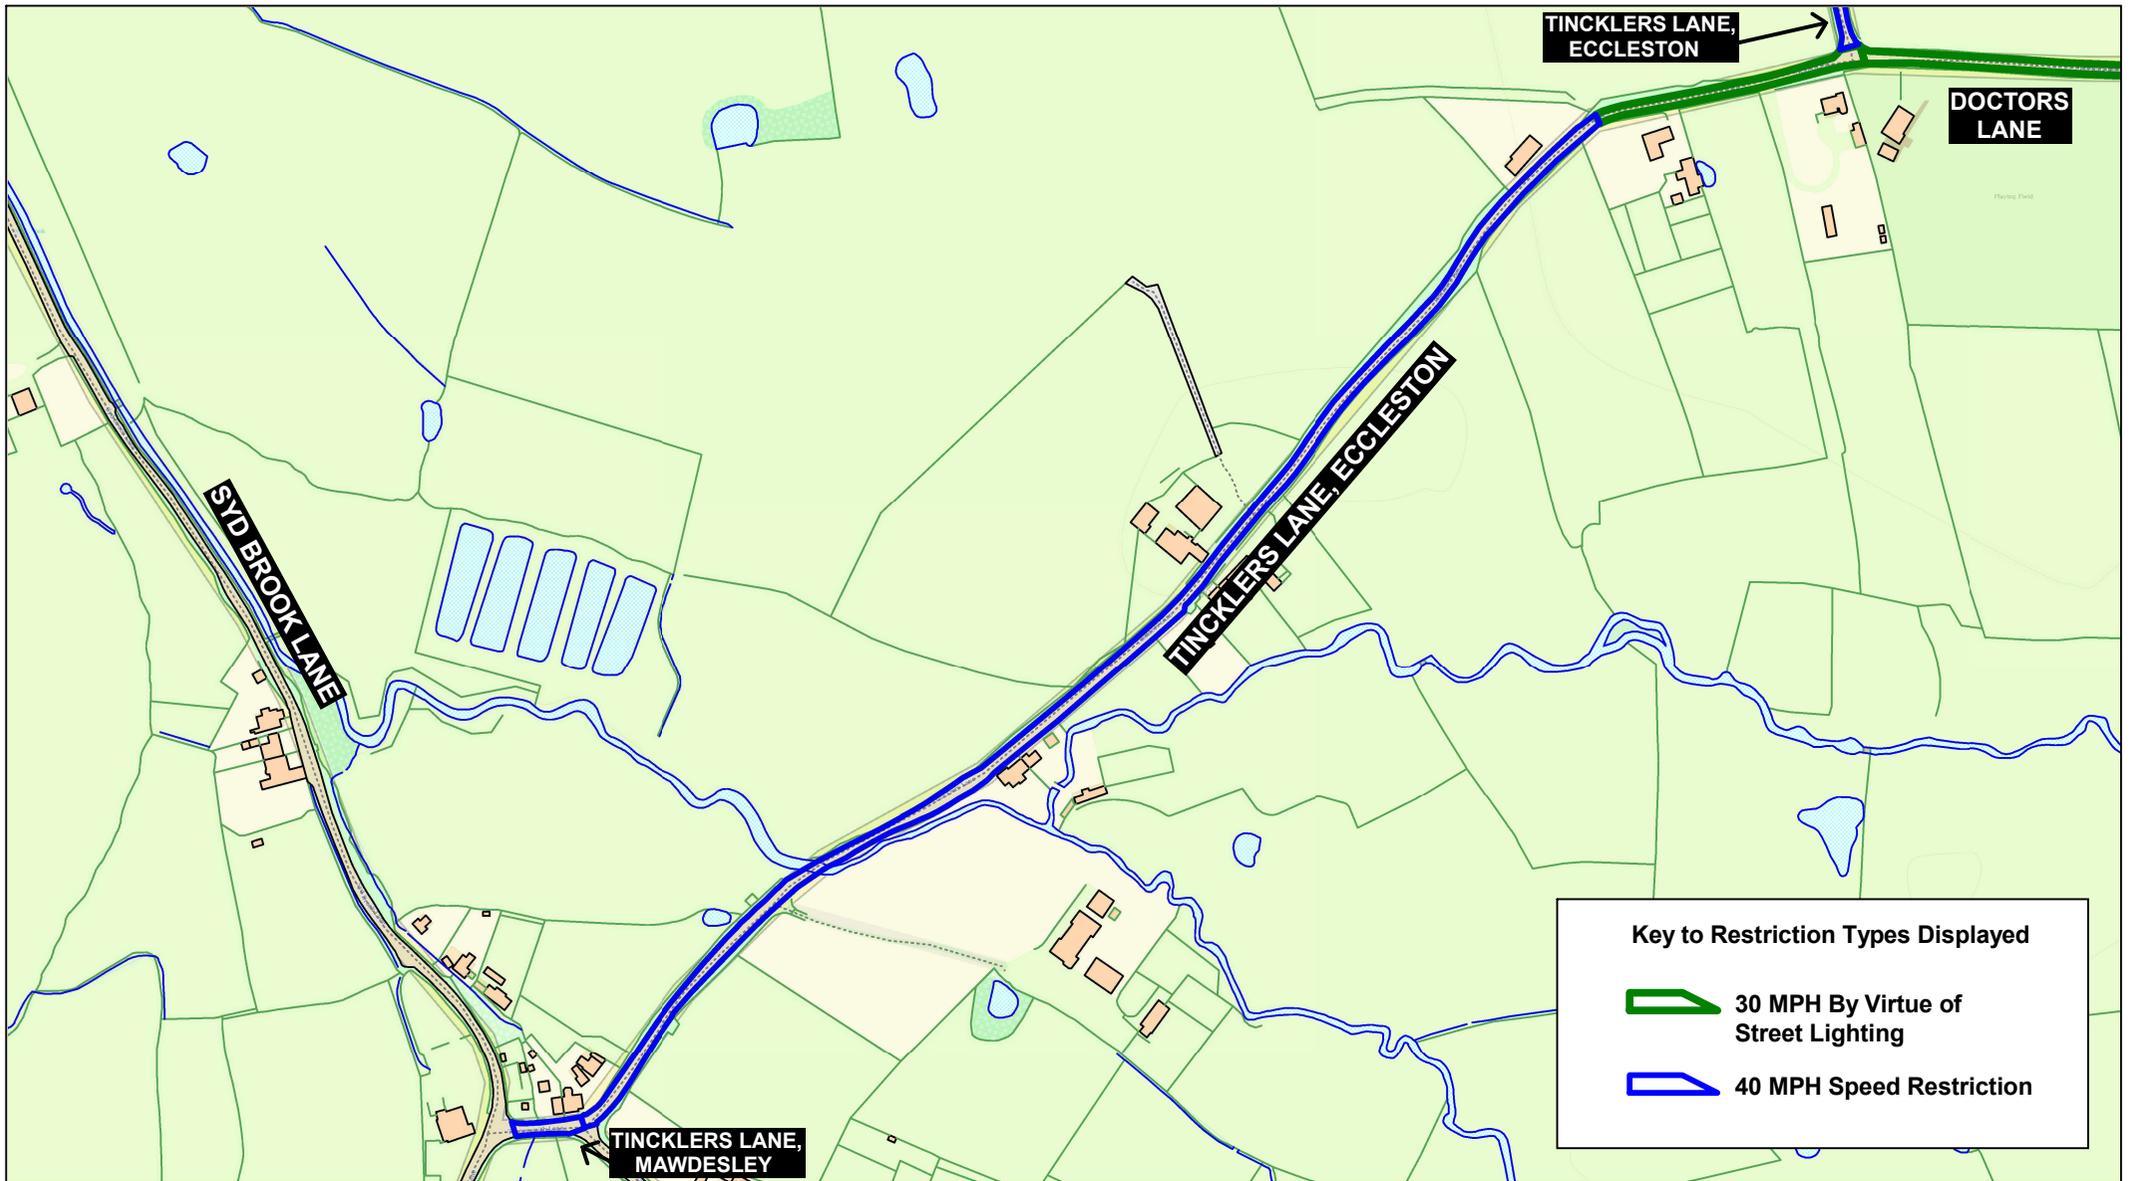

**Tincklers Lane,
Eccleston and
Tincklers Lane,
Mawdesley**



Crown copyright and database rights 2023
OS AC0000850590
Lancashire County Council
Licence No. AC0000850590

**Matt Townsend
Director of Highways
and Transport**

**P.O. Box 100, County Hall,
PRESTON PR1 0LD**

SCALE	1 : 4250
DATE	24/02/2026
DRAWING No.	S25-26(31)SG-CH2
DRAWN BY	CGL
	Scale with care as distortion may occur