



No.	Date	Amendment Details	Drawn by	Checked by
REVISIONS				
		Highways and Transport		
© Crown copyright [and database rights] 2023 OS AC0000850590				

Location of proposed new bus stop clearway		
LOCATION Bury Road, Haslingden		
SCALE NTS	DATE 19/01/2026	SCHEME NO. CLIENT NO.

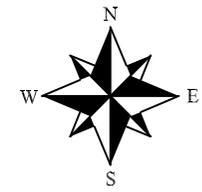

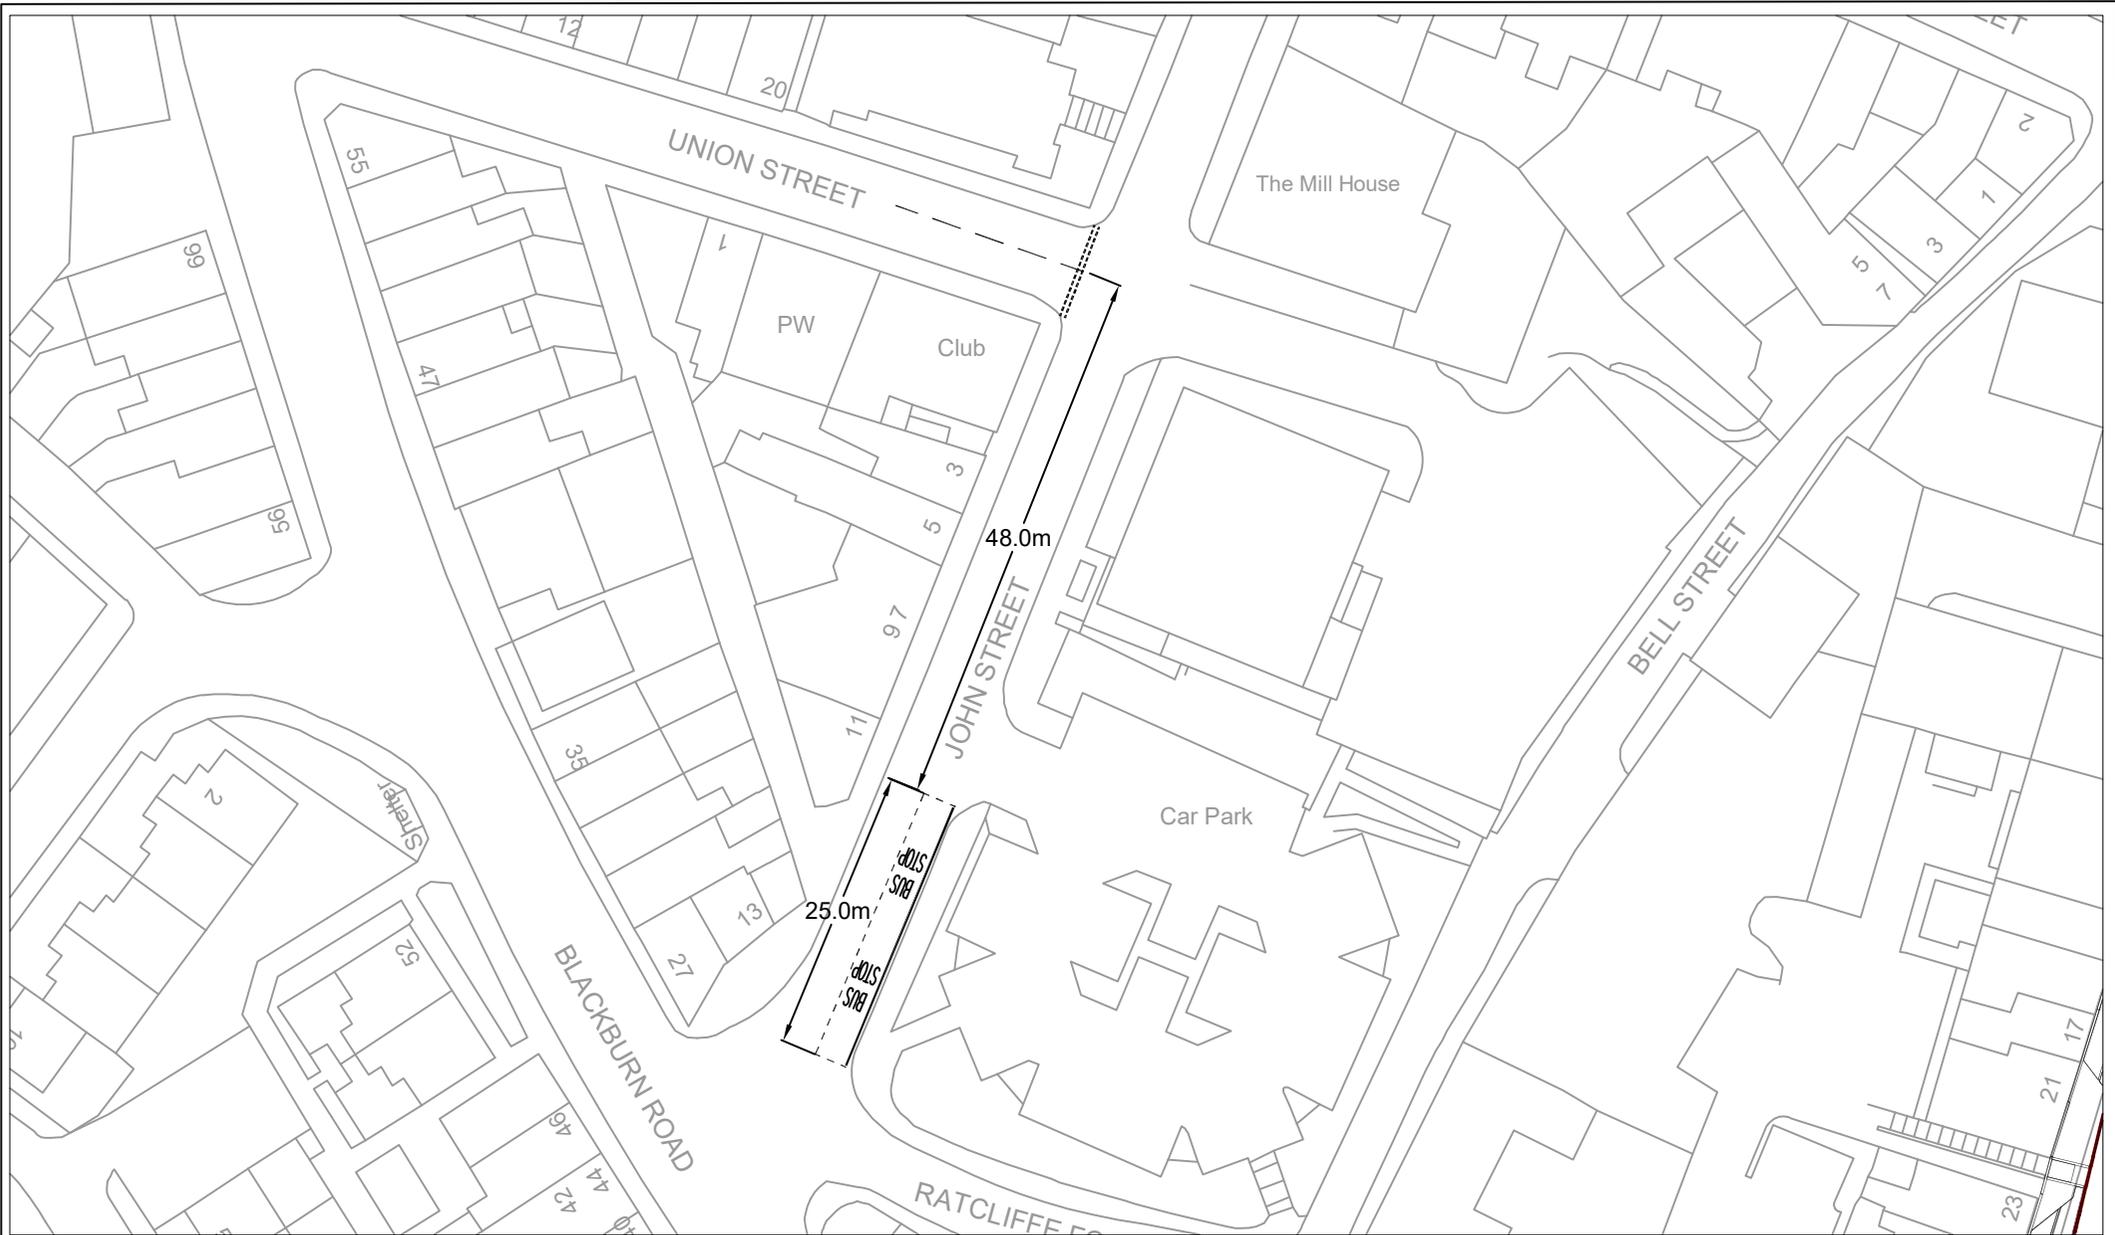

No.	Date	Amendment Details	Drawn by	Checked by
REVISIONS				

Lancashire
County Council

Highways and Transport

© Crown copyright [and database rights] 2023 OS AC0000850590

Location of proposed new bus stop clearway		
LOCATION John Street, Haslingden		
SCALE NTS		DATE 19/01/2026
SCHEME NO.		CLIENT NO.

