


*Based on Ordnance Survey mapping with the permission of the Controller of Her Majesty's Stationery Office. © Crown copyright. Unauthorised reproduction infringes Crown copyright and may lead to prosecution or civil proceedings.
Lancashire County Council Licence No. LA100023320

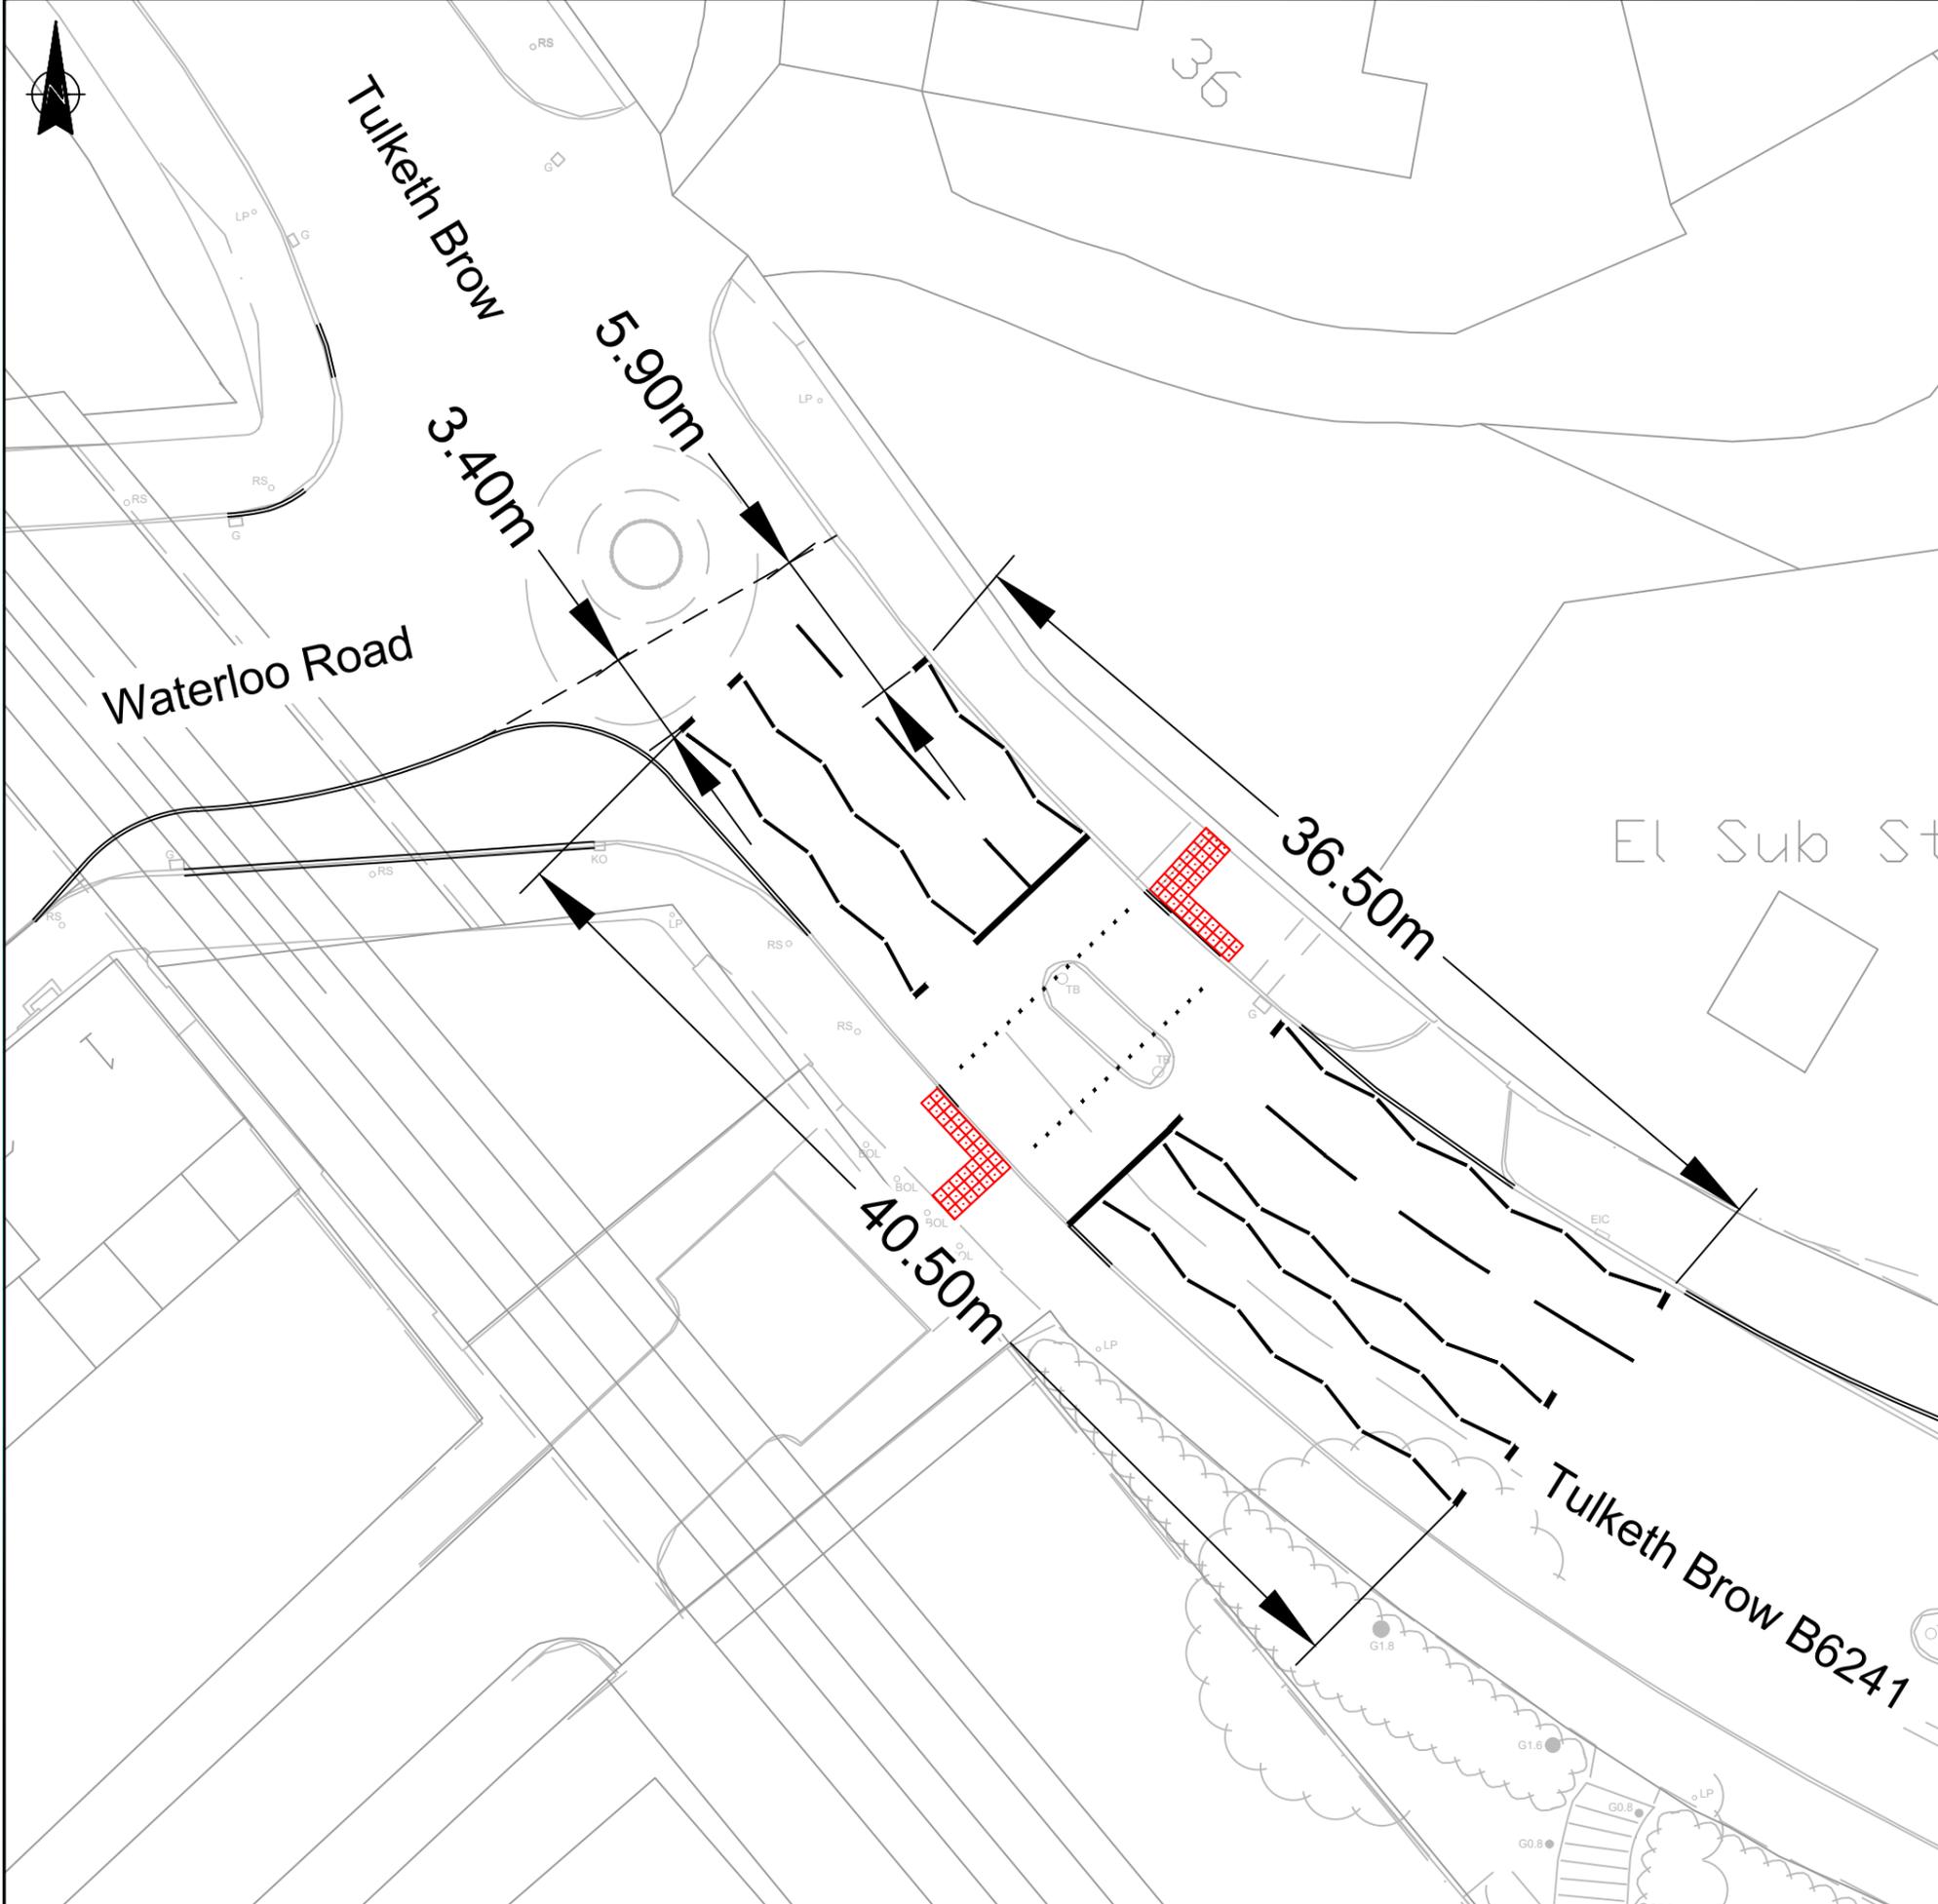

No.	DATE	AMENDMENT DETAILS	CHECKED BY	DRAWN BY
-----	------	-------------------	------------	----------

REVISIONS



Highways (Design)



PROJECT TITLE
IDT02 - BSIP
WATER LANE / FYLDE ROAD JUNCTION IMPROVEMENTS

DRAWING TITLE
TRO
PROPOSED SIGNALISED CROSSING

DRAWN BY ER	CHECKED BY CT
----------------	------------------

PPMS No. 14783	DATE 09/03/2026
-------------------	--------------------

DRAWING No. IDT02-LCC-DR-0100-1001	SHEET No. 1 of 1.	REVISION Ø
---------------------------------------	----------------------	---------------

SCALE @ A3 NTS	ISSUE PURPOSE TRO
-------------------	----------------------