

**Key to Restriction Types Displayed**

 **No Waiting At Any Time**




**John Street and  
Ratcliffe Fold,  
Haslingden**



Crown copyright and database rights 2023  
OS AC0000850590  
Lancashire County Council  
Licence No. AC0000850590

**Matt Townsend**  
Director of Highways  
and Transport  
P.O. Box 100, County Hall,  
PRESTON PR1 0LD

SCALE	<b>1 : 750</b>
DATE	<b>04/03/2026</b>
DRAWING No.	<b>S25-26(44)MW-Park1</b>
DRAWN BY	<b>CGL</b>
	<small>Scale with care as distortion may occur</small>

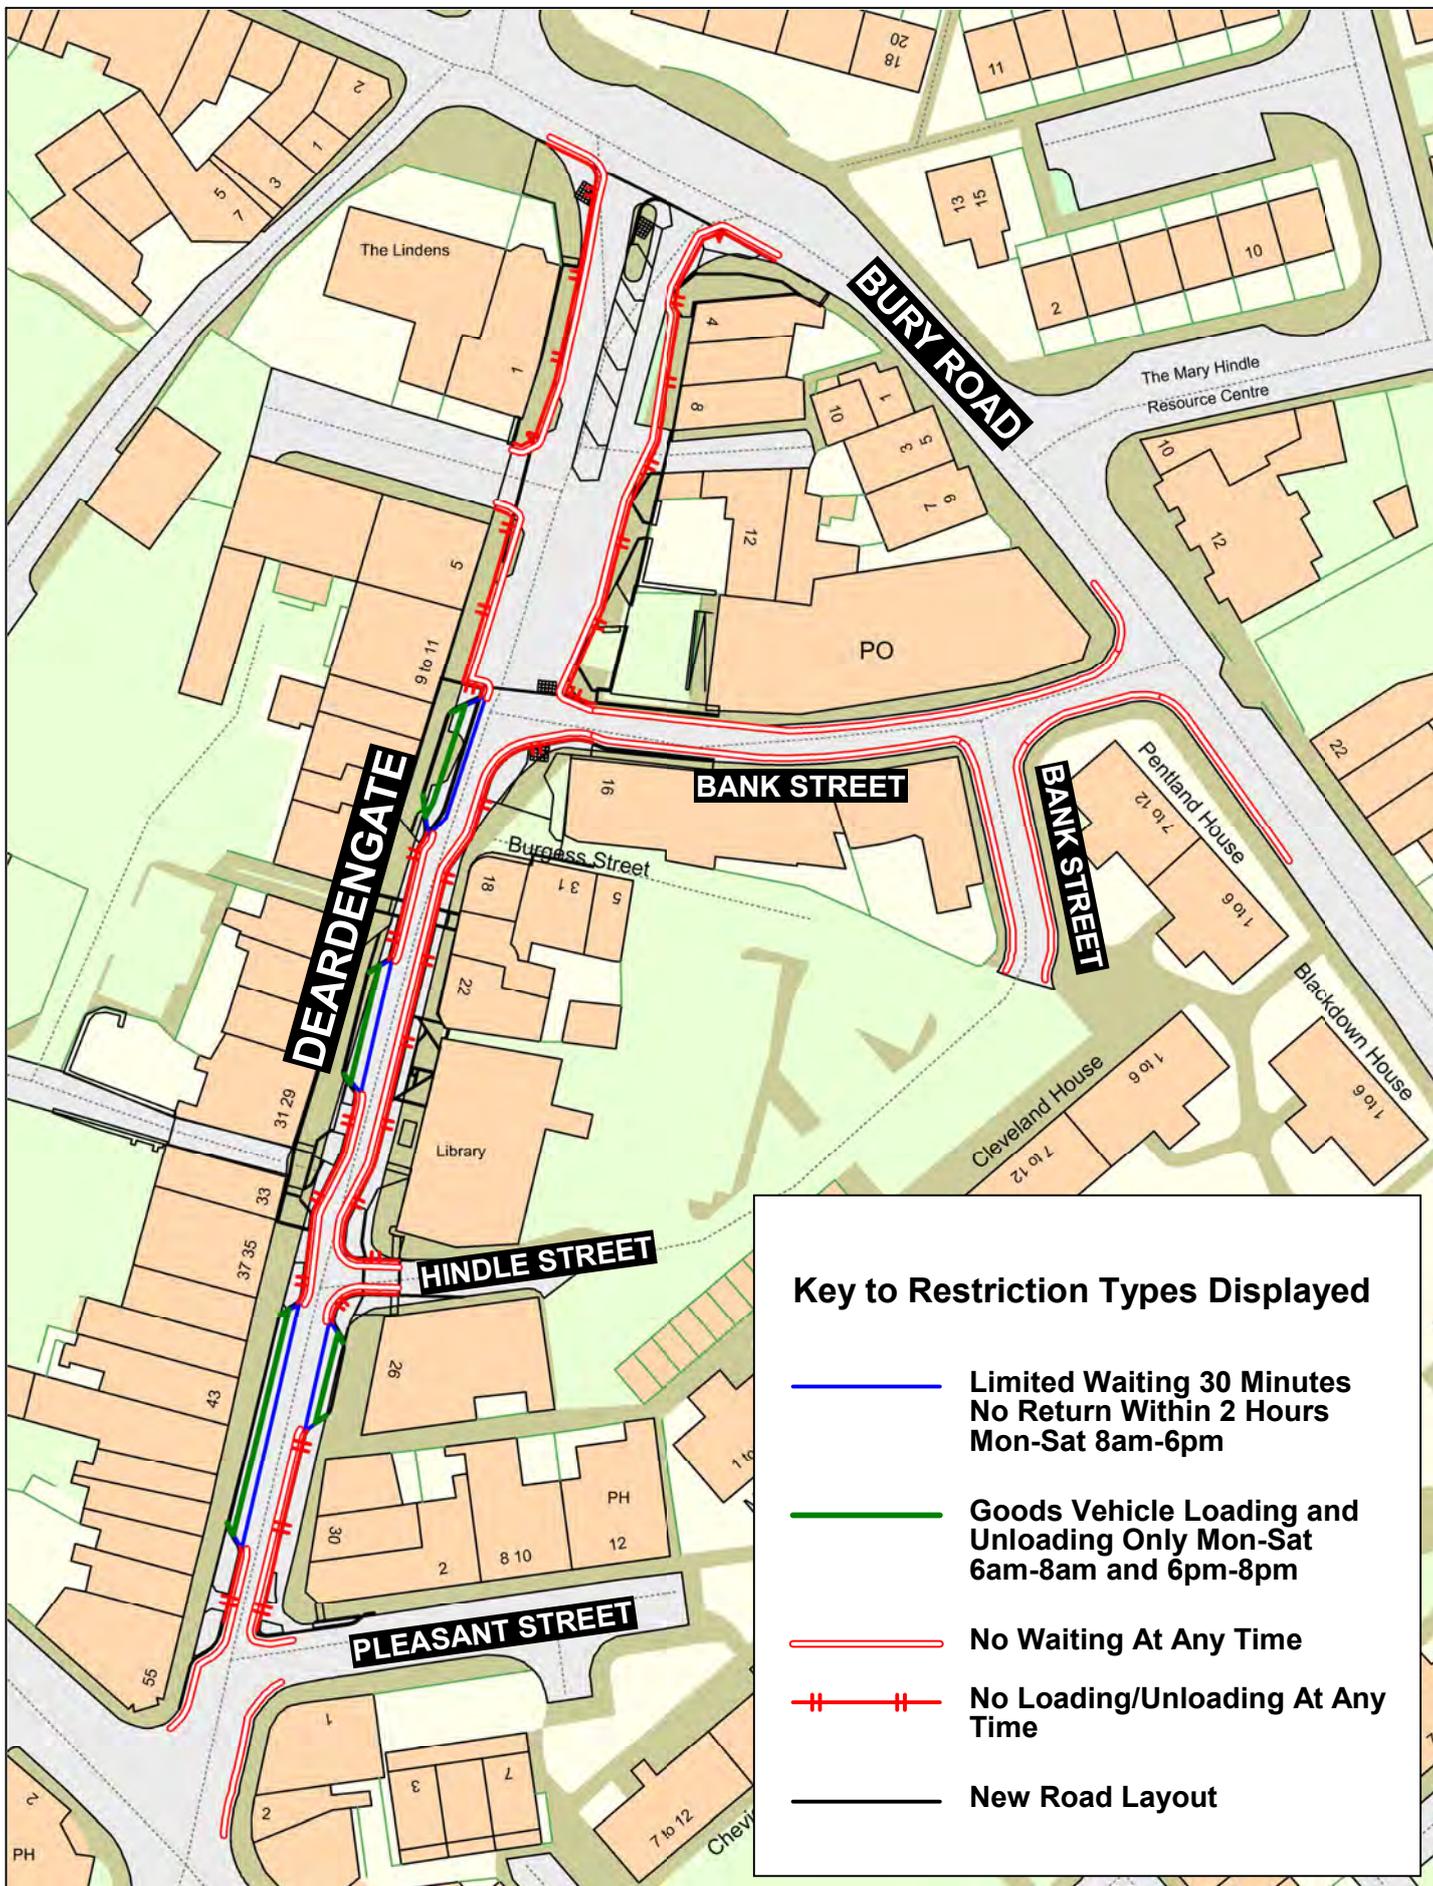

**Key to Restriction Types Displayed**

- Limited Waiting 30 Minutes  
No Return Within 2 Hours  
Mon-Sat 8am-6pm
- Goods Vehicle Loading and Unloading Only Mon-Sat  
6am-8am and 6pm-8pm
- No Waiting At Any Time
- + + No Loading/Unloading At Any Time
- New Road Layout



**Deardengate,  
Bank Street and  
Bury Road,  
Haslingden**



Crown copyright and database rights 2023  
OS AC0000850590  
Lancashire County Council  
Licence No. AC0000850590

**Matt Townsend**  
Director of Highways  
and Transport  
P.O. Box 100, County Hall,  
PRESTON PR1 0LD

SCALE	<b>1 : 850</b>
DATE	<b>03/03/2026</b>
DRAWING No.	<b>S2526(44)MW-Park2</b>
DRAWN BY	<b>CGL</b>
	Scale with care as distortion may occur