



## 2. REVISED PLANS (PA24-3, 4, 5, 6, 8 & 9)

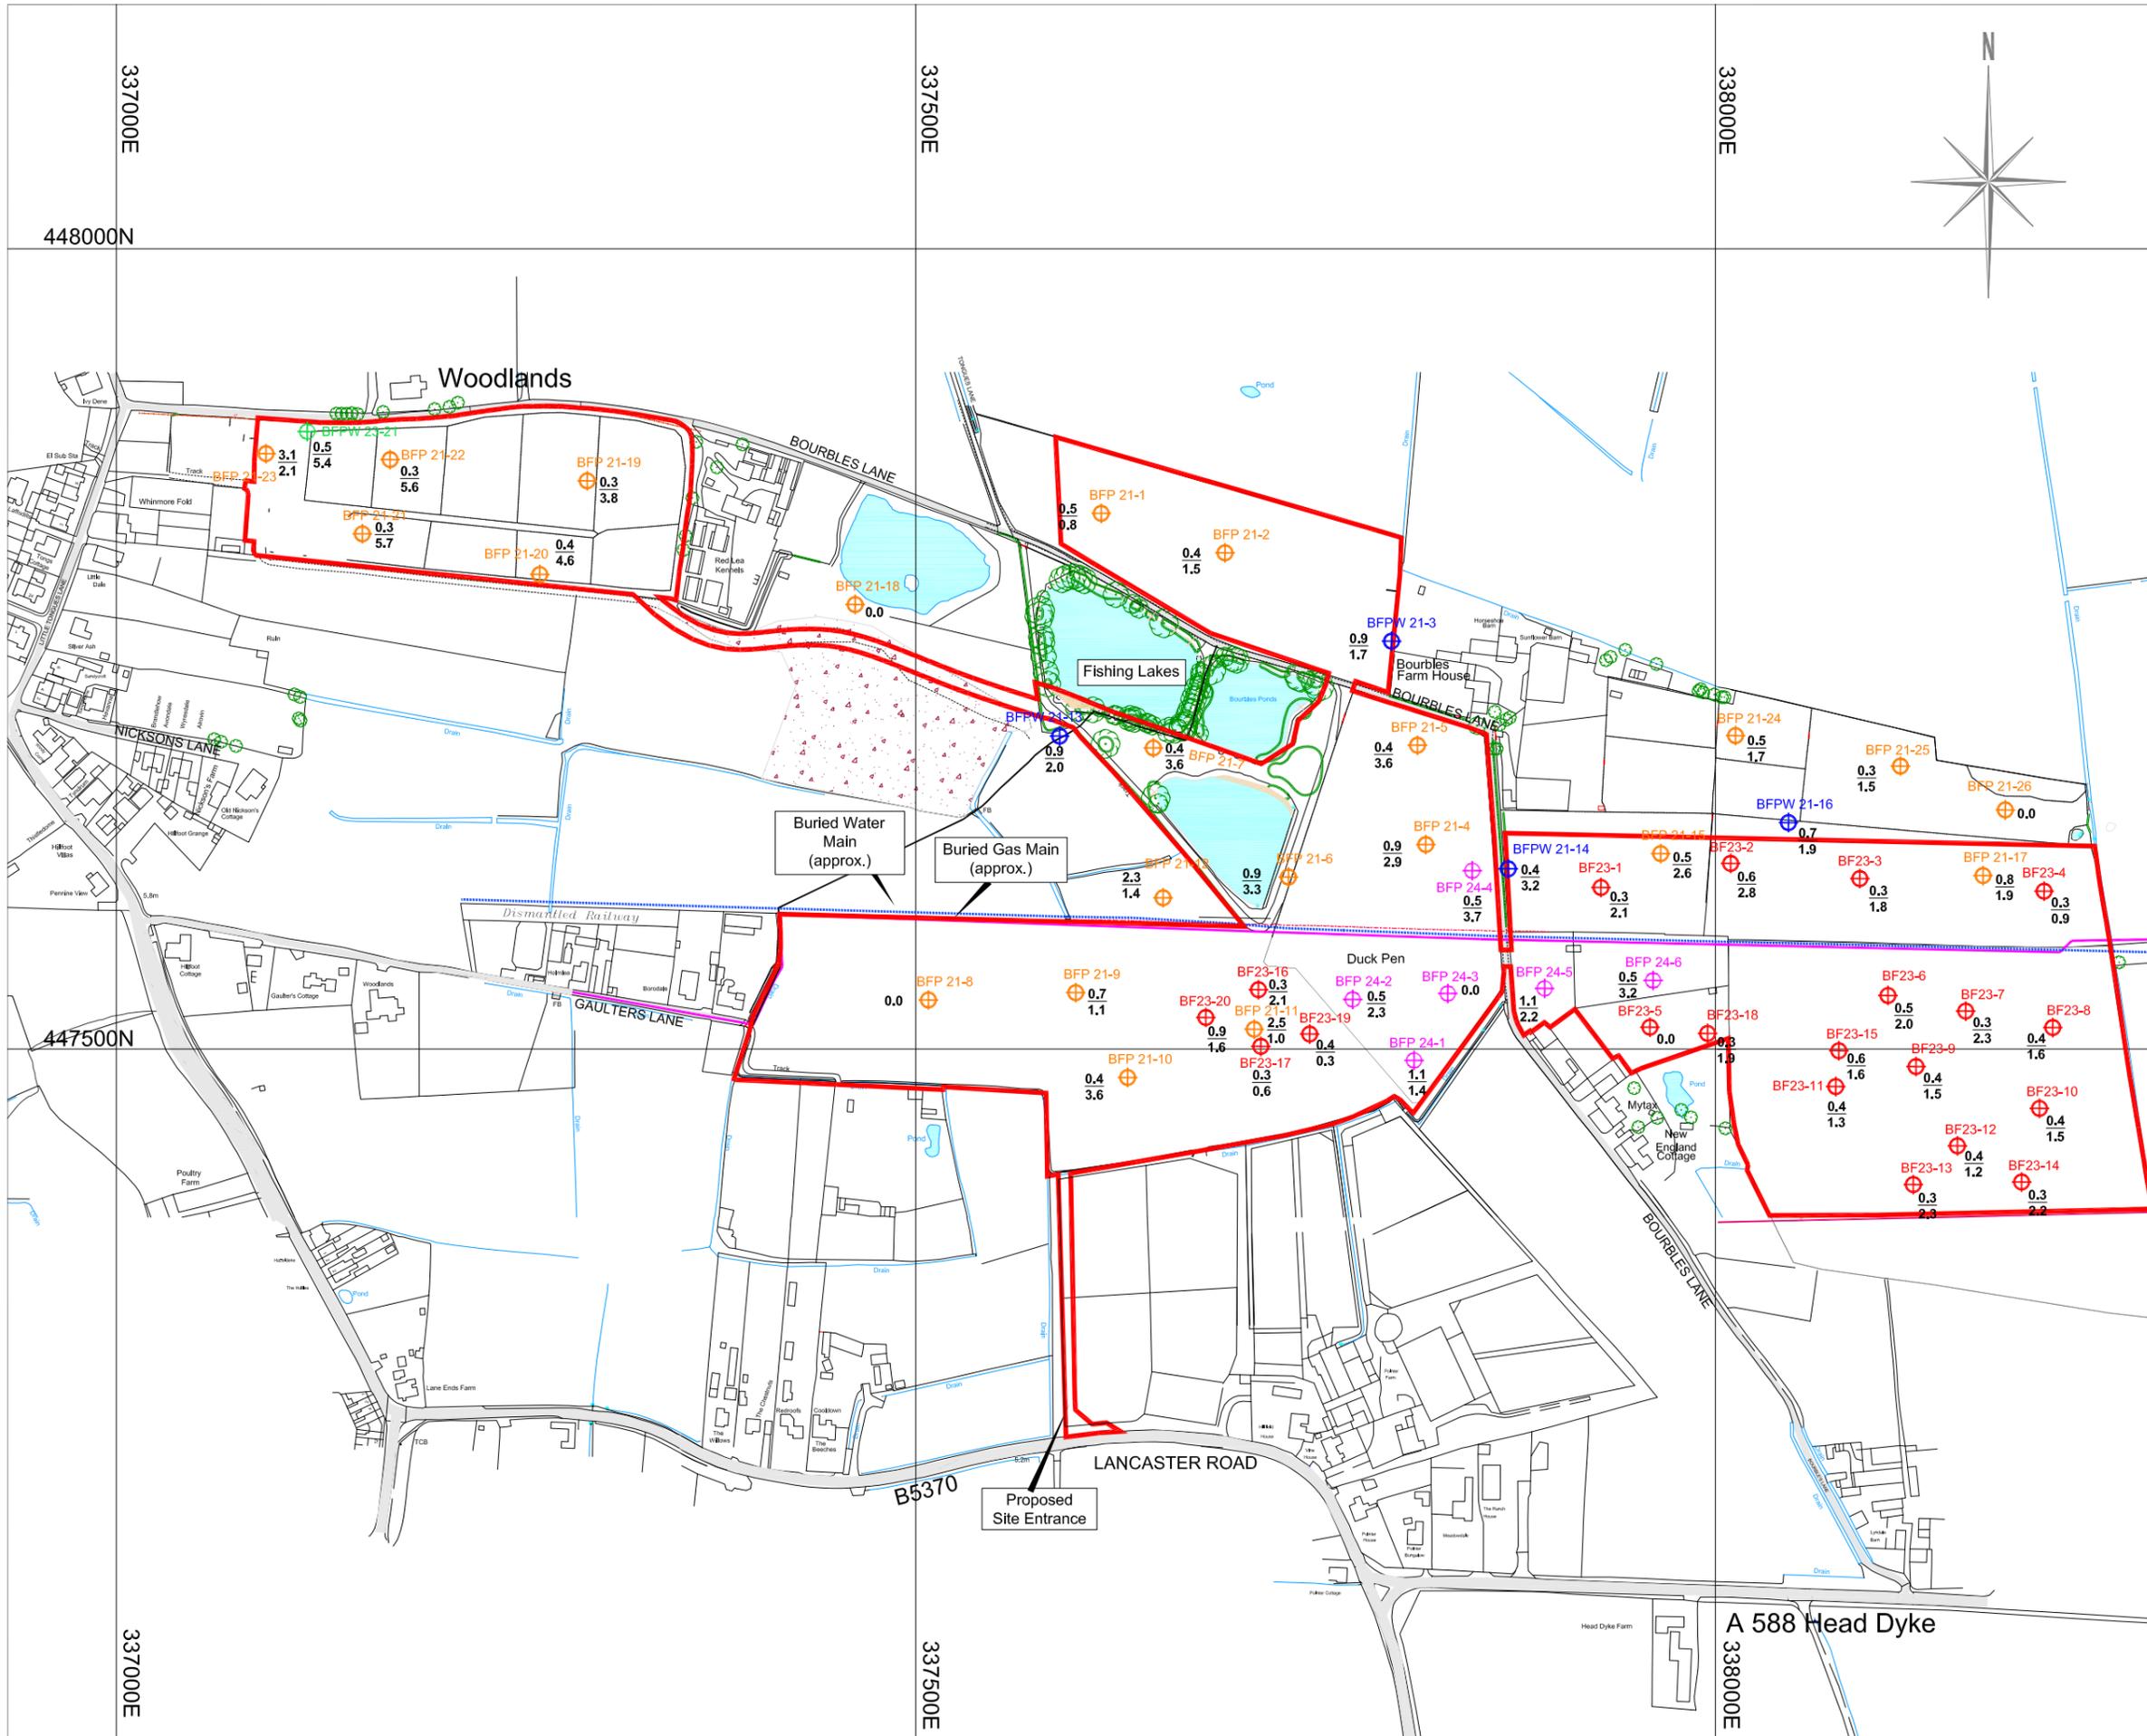

**Key**

- Application Area
- ⊕ 2021 Exploration Borehole
- ⊕ 2021 Water Monitoring Borehole
- ⊕ 2023 Exploration Borehole
- ⊕ 2023 Water Monitoring Borehole
- ⊕ 2024 Exploration Borehole
- $\frac{0.5}{1.7}$  Overburden Thickness (m)  
Mineral Thickness (m)

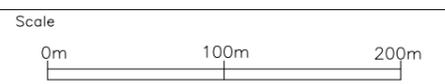

Site surveyed by Greenfield Associates March 2021  
 Based upon 2020 Ordnance Survey 1:2500 digital base with the permission of The Controller of Her Majesty's Stationary Office. © Crown Copyright. Licence No. 100020505  
 The copyright of this drawing and its contents are the sole property of Greenfield Associates and must not be copied or shown to third parties without prior consent of the Company or its clients.

Site **Proposed Bourbles Quarry**


Project **Planning Application Reg 25**

Plan **Plan PA24-3 Borehole Locations & Site Geology**

Scale: 1:4000@A3  
 Date: 16/10/2024  
 File: Plan PA24-3 Borehole Locations + Geology.dwg  
 Drawn by: ERBM


**Baxtergroup**

1 Commercial Road, Keyworth, Nottingham NG12 5JS  
 Email: admh@greenfieldenviro.co.uk  
 Tel: 0115 937 2002

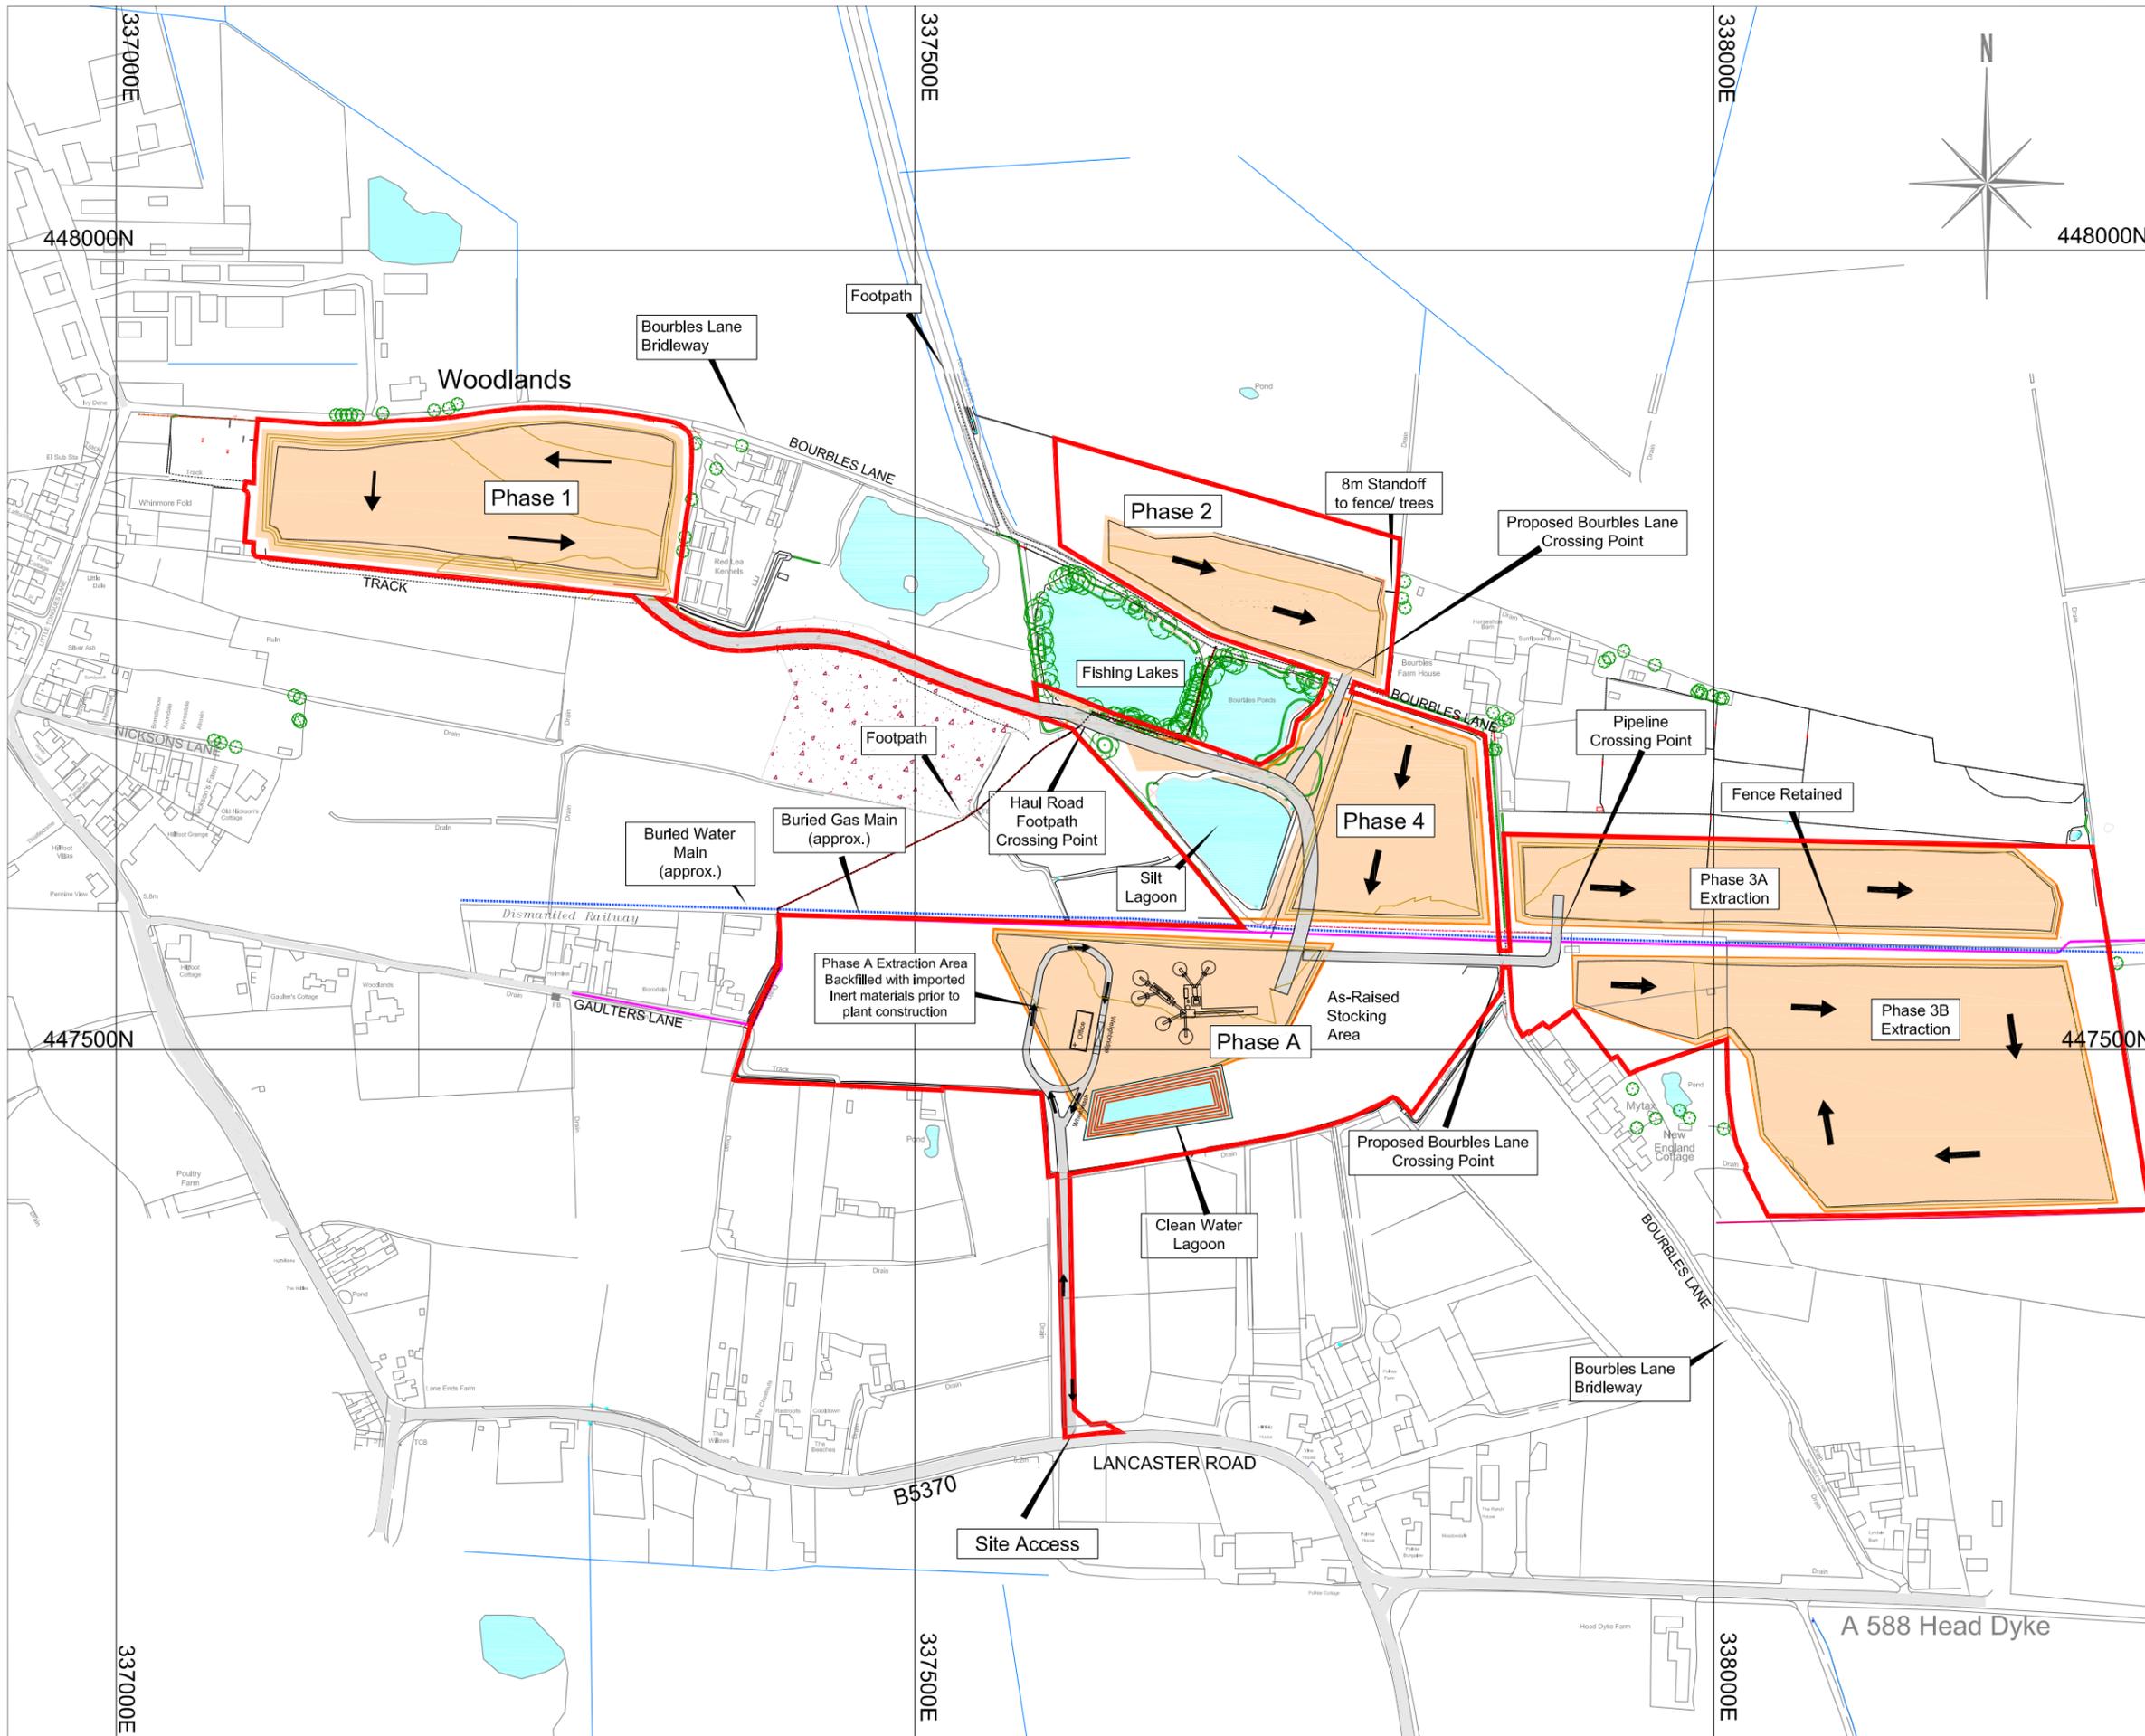

**Key**

- Application Area
- Footpaths & Bridleway
- ➔ Direction of Working
- Sand & Gravel Extraction Areas

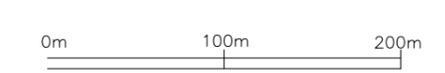


Site surveyed by Greenfield Associates March 2021 & May 20223.  
 Based upon 2020 Ordnance Survey 1:2500 digital base with the permission of The Controller of Her Majesty's Stationary Office. © Crown Copyright. Licence No. 100020505  
 The copyright of this drawing and its contents are the sole property of Greenfield Associates and must not be copied or shown to third parties without prior consent of the Company or its clients.

**Site** Proposed Bourbles Quarry  
**Project** Planning Application Reg 25  
**Plan** Plan PA24-4 Proposed Quarry Phasing

**Scale:** 1:4000@A3  
**Date:** 16/10/2024  
**File:** PlanPA24-4 Proposed Quarry Phasing.dwg  
**Drawn by:** ERBM


**Baxtergroup**

1 Commercial Road, Keyworth, Nottingham NG12 5JS  
 Email: admh@greenfieldenviro.co.uk  
 Tel: 0115 937 2002

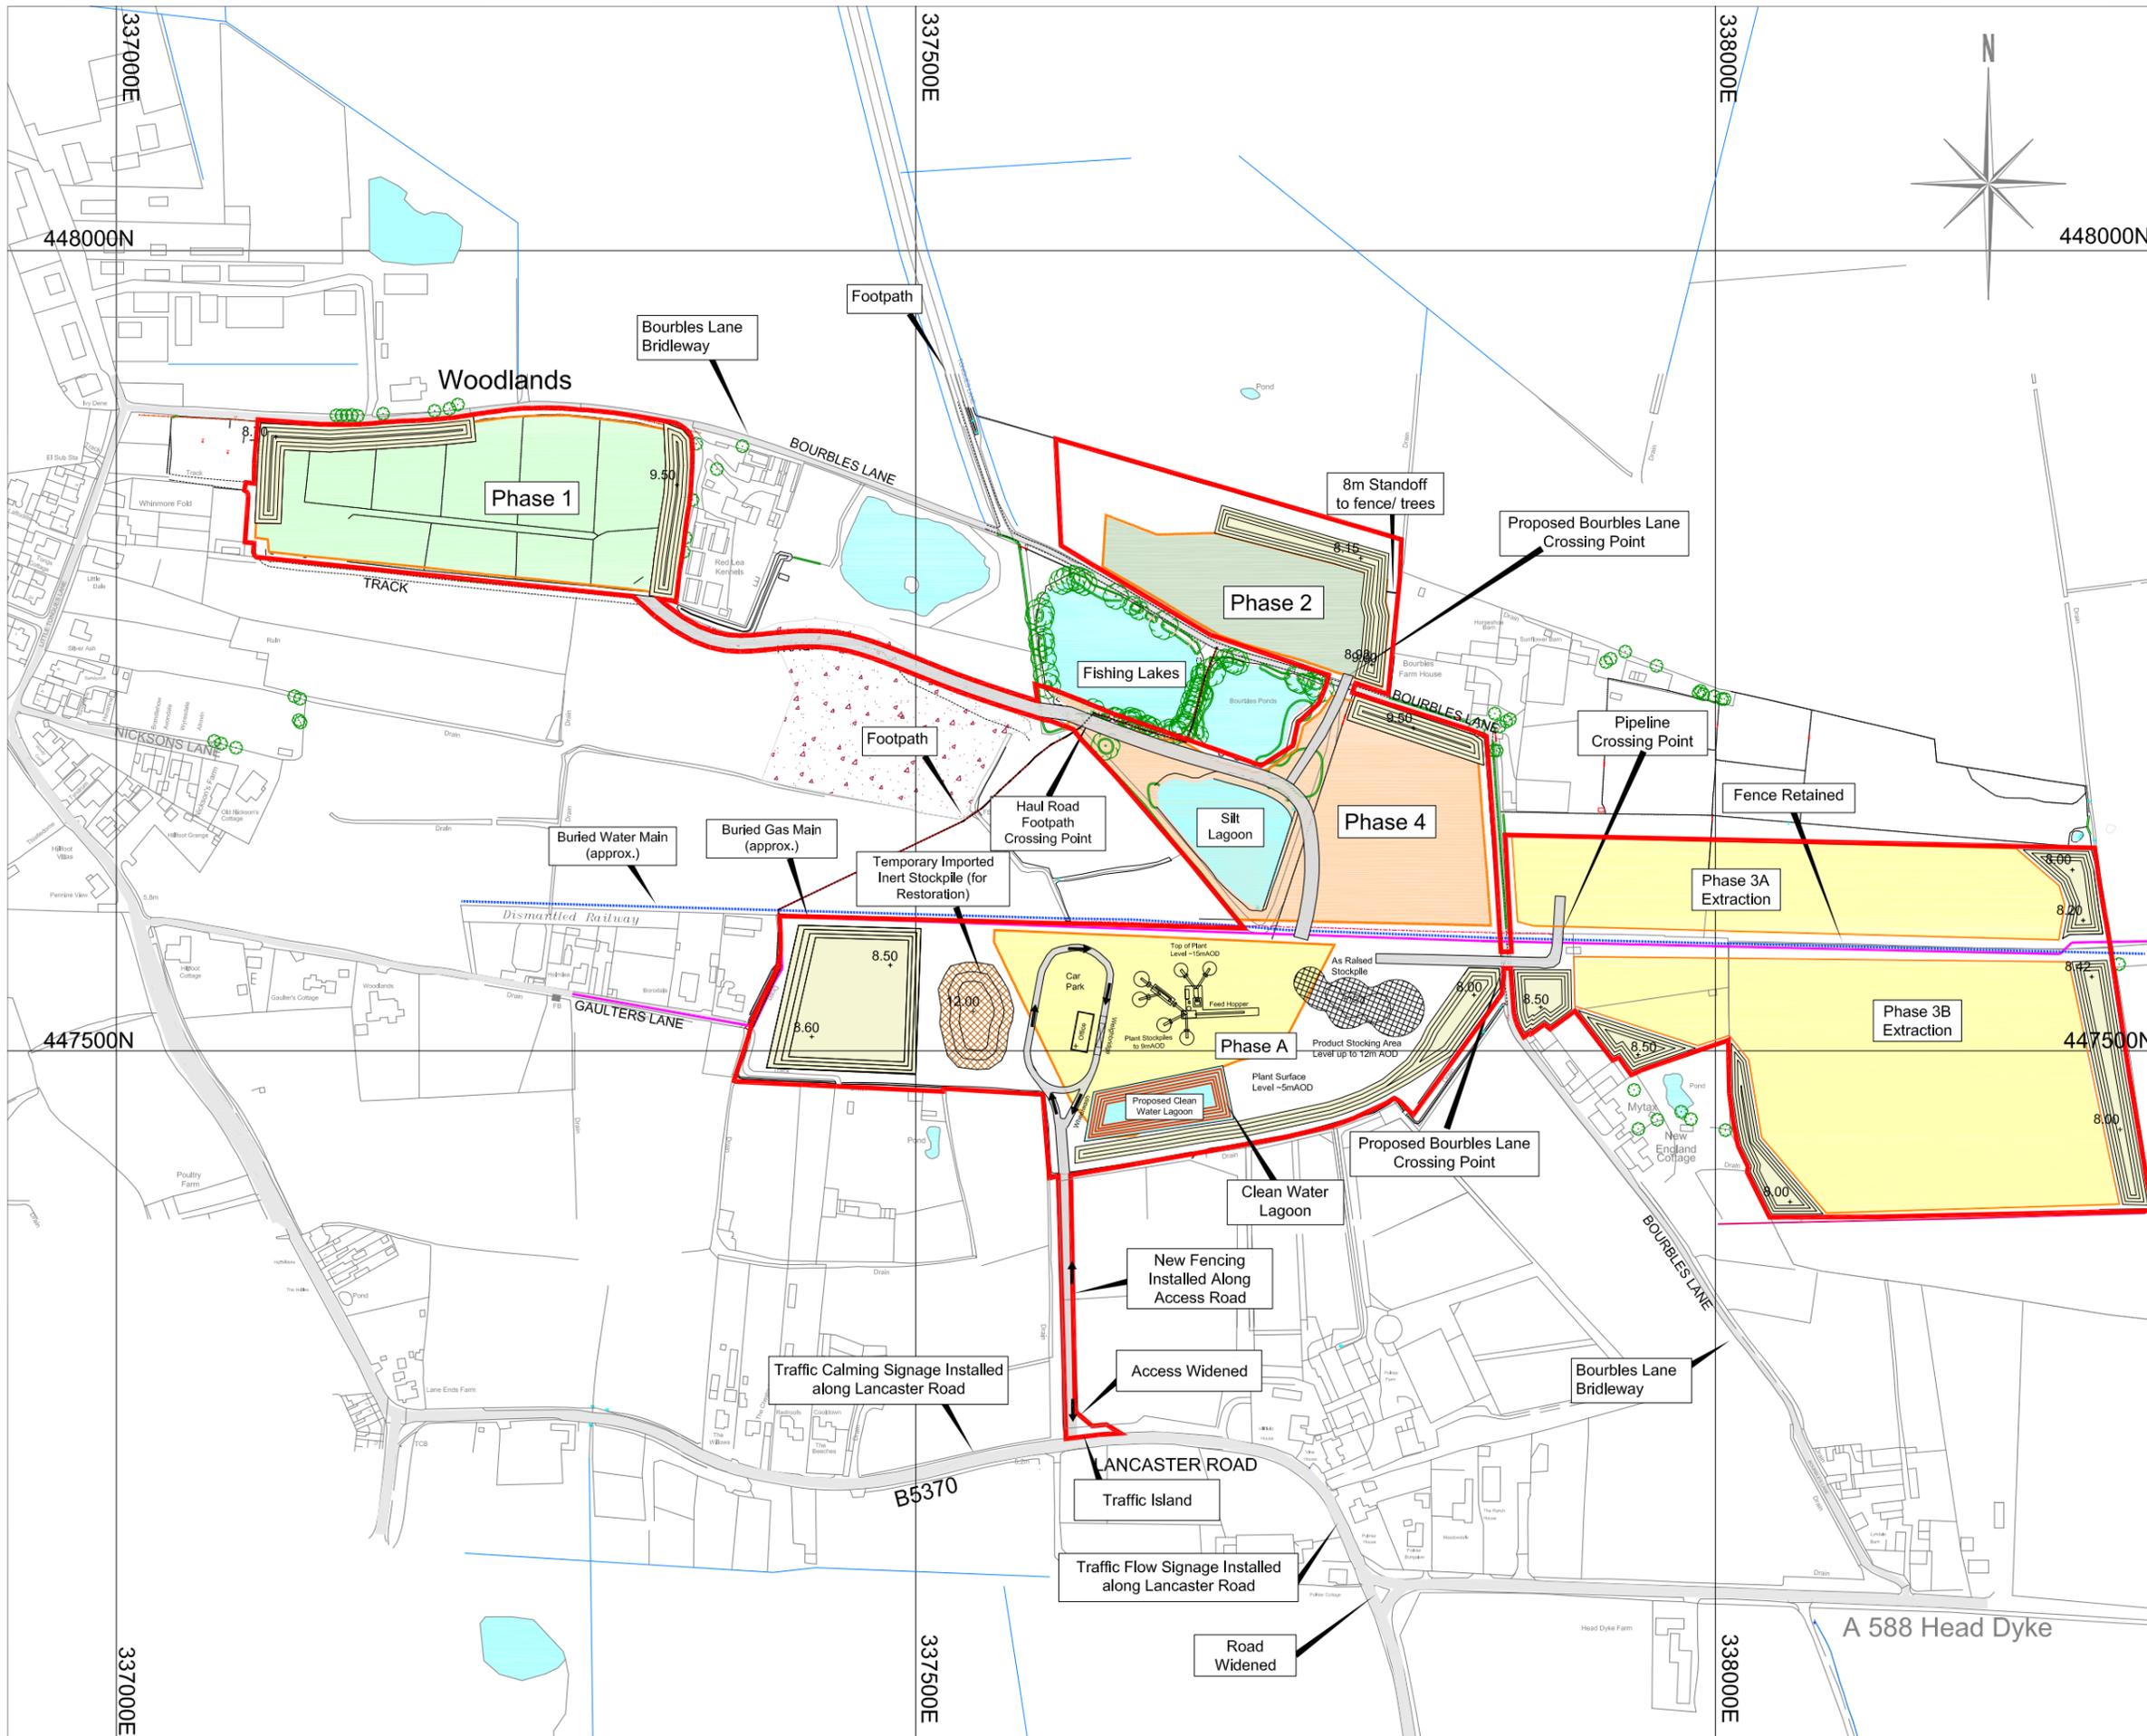

**Key**

- Application Area
- Footpaths & Bridleway
- Indicative Levels (mAOD)
- Proposed Soil Storage & Screening Bunds

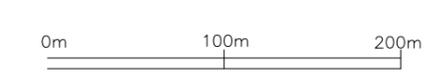


Site surveyed by Greenfield Associates March 2021 & May 20223.  
 Based upon 2020 Ordnance Survey 1:2500 digital base with the permission of The Controller of Her Majesty's Stationary Office. © Crown Copyright. Licence No. 100020505  
 The copyright of this drawing and its contents are the sole property of Greenfield Associates and must not be copied or shown to third parties without prior consent of the Company or its clients.


Site **Proposed Bourbles Quarry**  
 Project **Planning Application Reg 25**  
 Plan **Plan PA24-5**  
**Proposed Site Layout**

Scale: 1:4000@A3  
 Date: 16/10/2024  
 File: PlanPA24-5 Site layout v2.dwg  
 Drawn by: ERBM



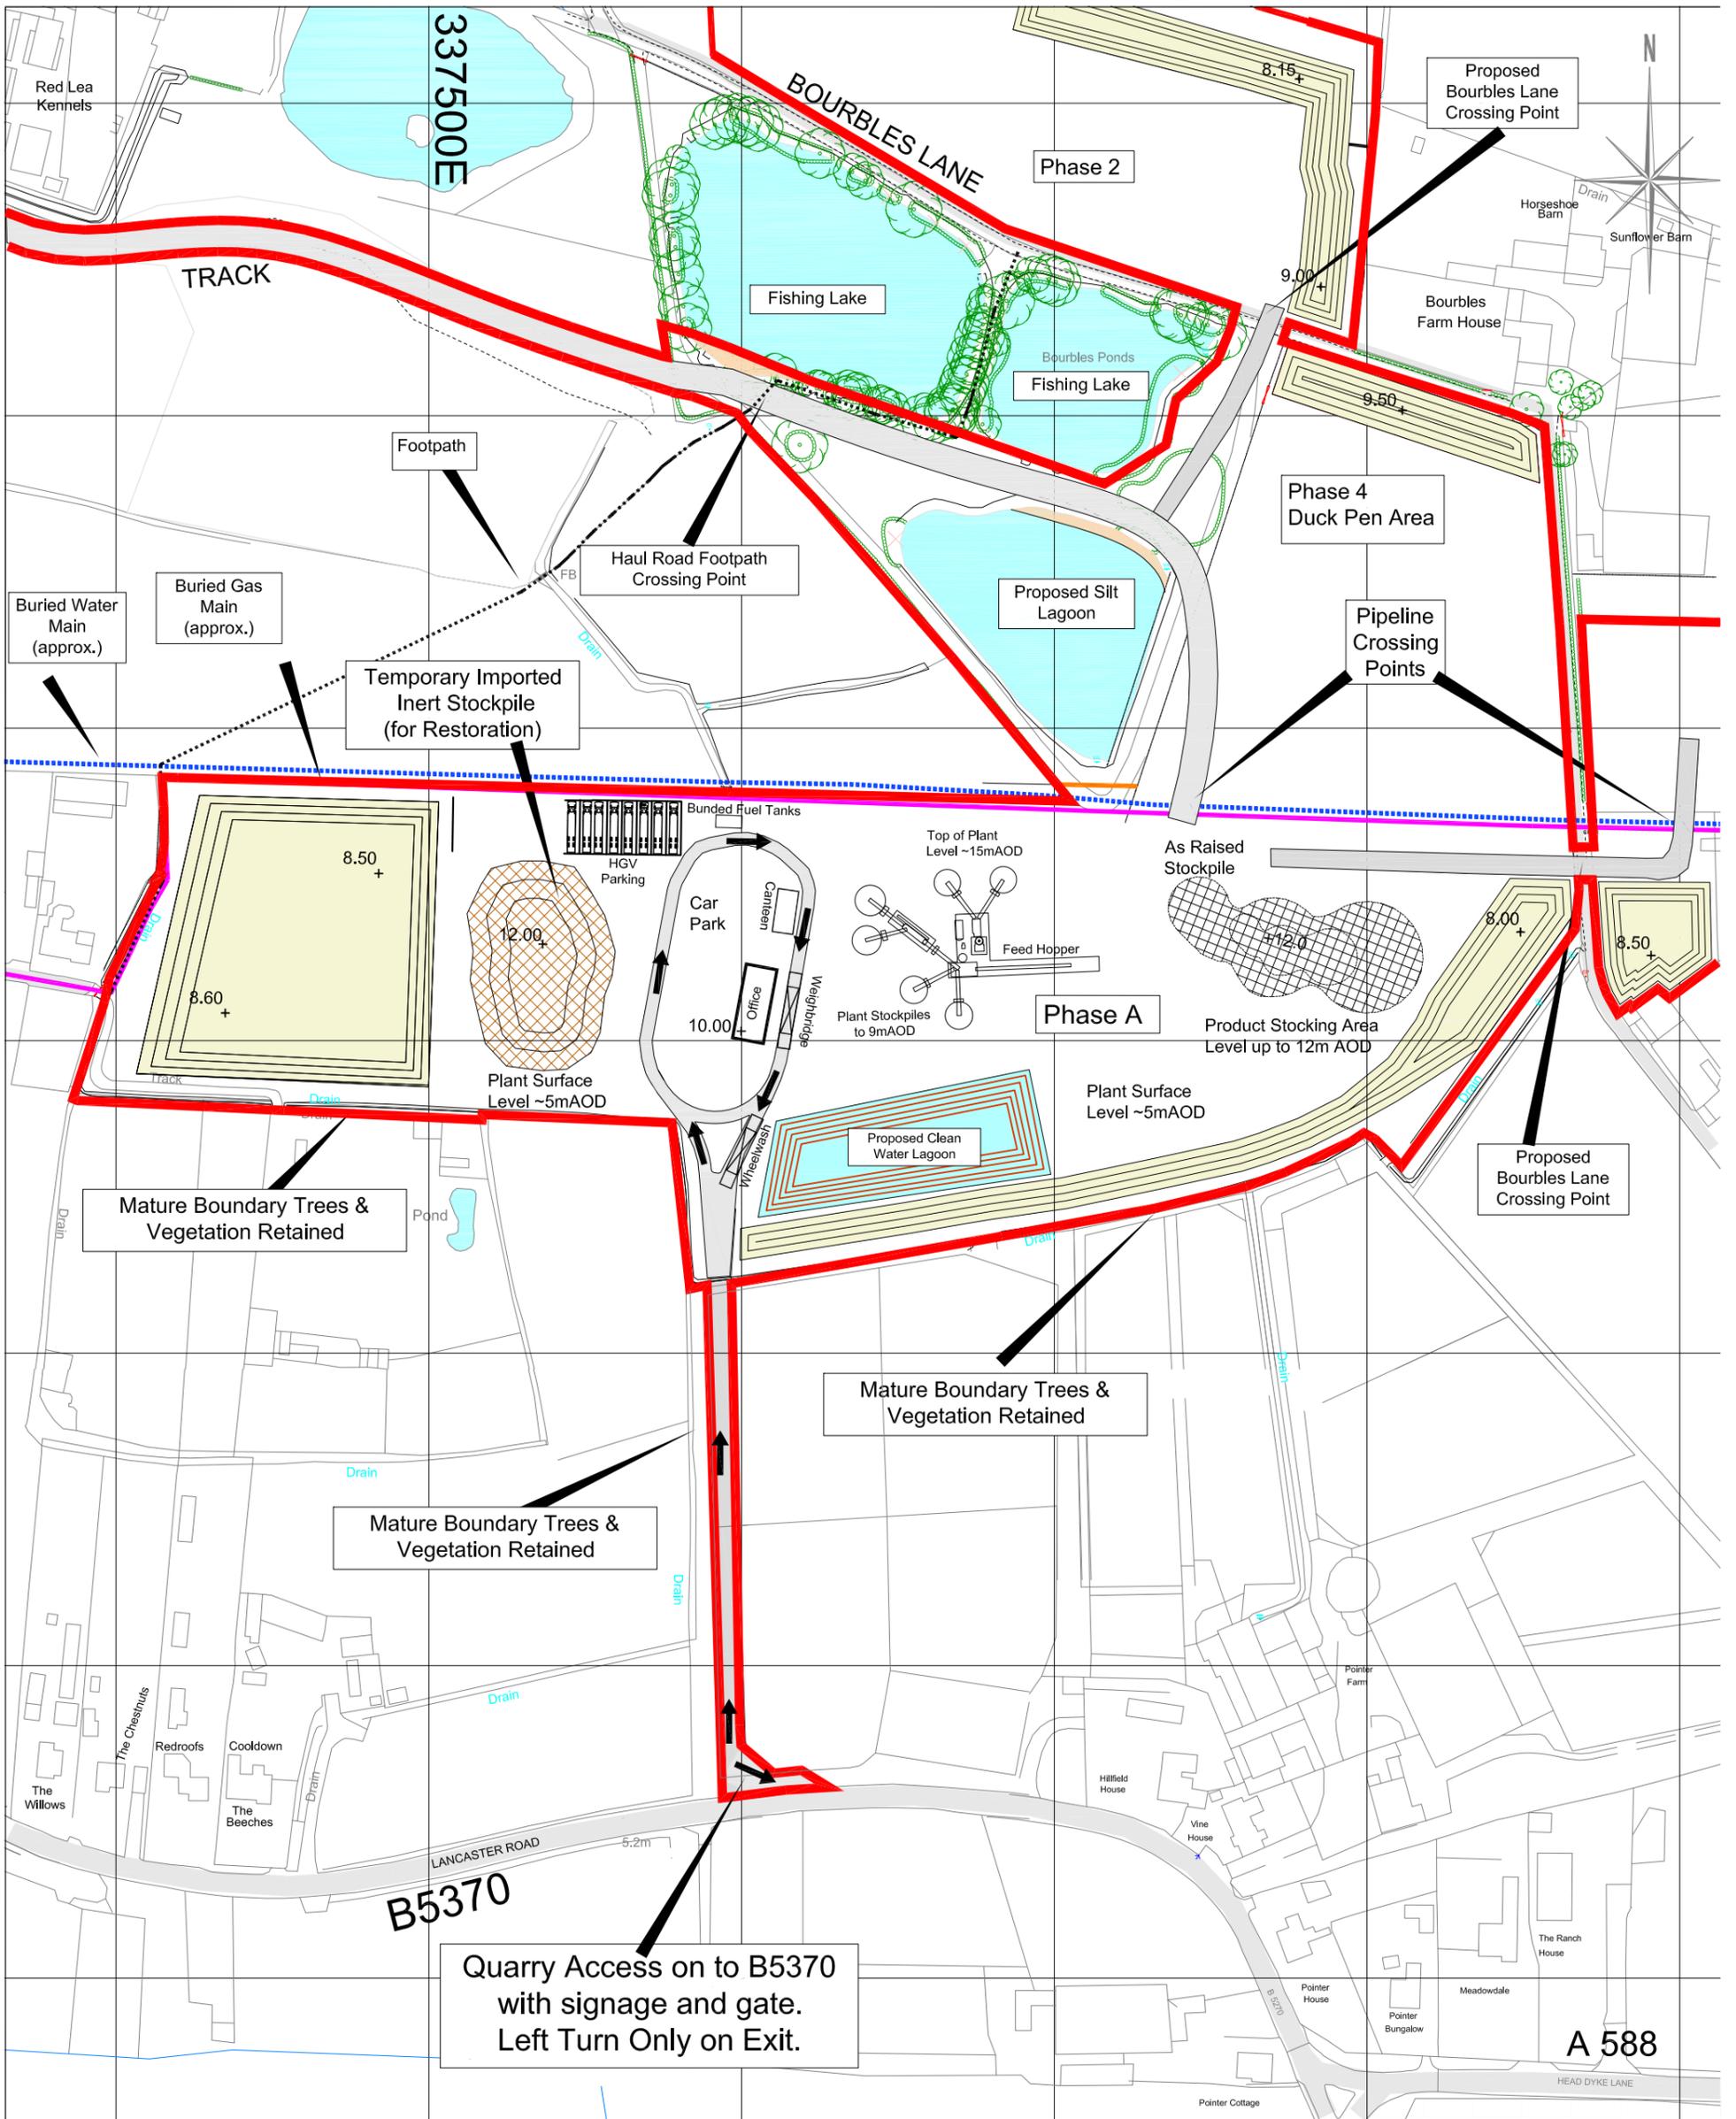

Site  
**Proposed Bourbles Quarry**  
 Project  
**Planning Application Reg 25**  
 Plan  
**Plan PA24-6 Proposed Plant Area**


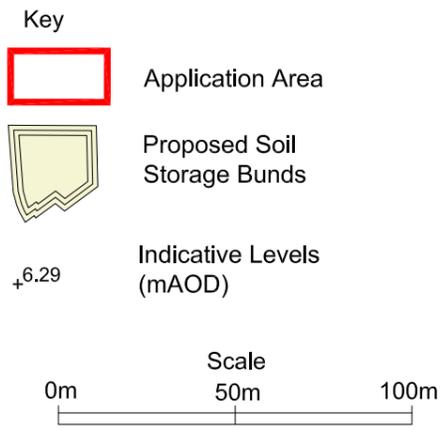


Scale: 1:2000@A3  
 Date: 16/10/2024  
 File: PlanPA24-6 Proposed Plant Layout.dwg  
 Drawn by: ERBM

Site surveyed by Greenfield Associates March 2021 & May 20223.  
 Based upon 2020 Ordnance Survey 1:2500 digital base with the permission of The Controller of Her Majesty's Stationary Office. © Crown Copyright. Licence No. 100020505  
 The copyright of this drawing and its contents are the sole property of Greenfield Associates and must not be copied or shown to third parties without prior consent of the Company or its clients.

**Baxtergroup**

**Greenfield enviro**  
 1 Commercial Road, Keyworth, Nottingham NG12 5J5  
 Email: admin@greenfieldenviro.co.uk  
 Tel: 0115 937 2002

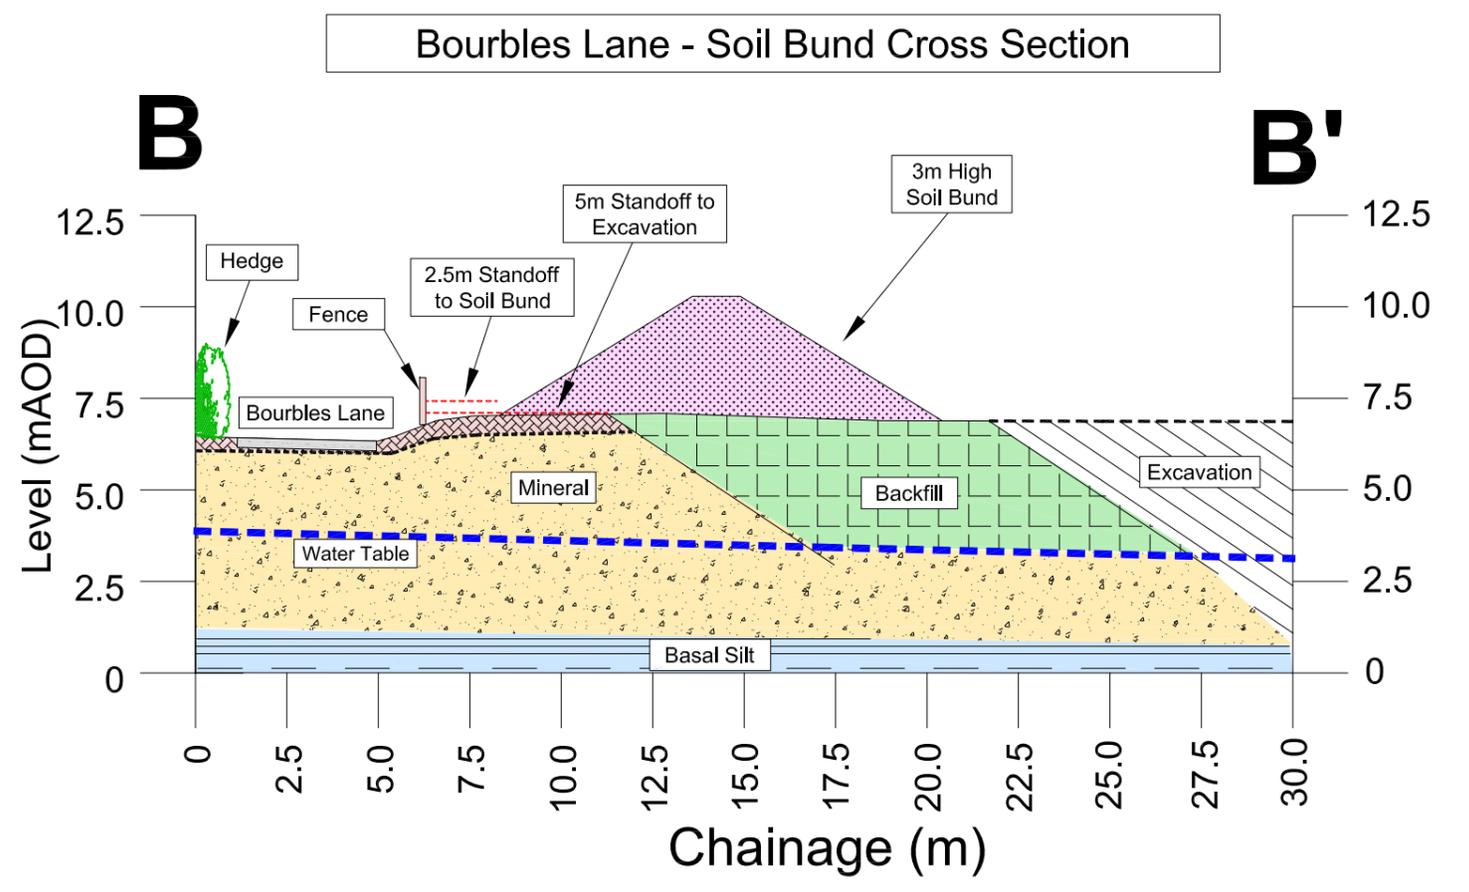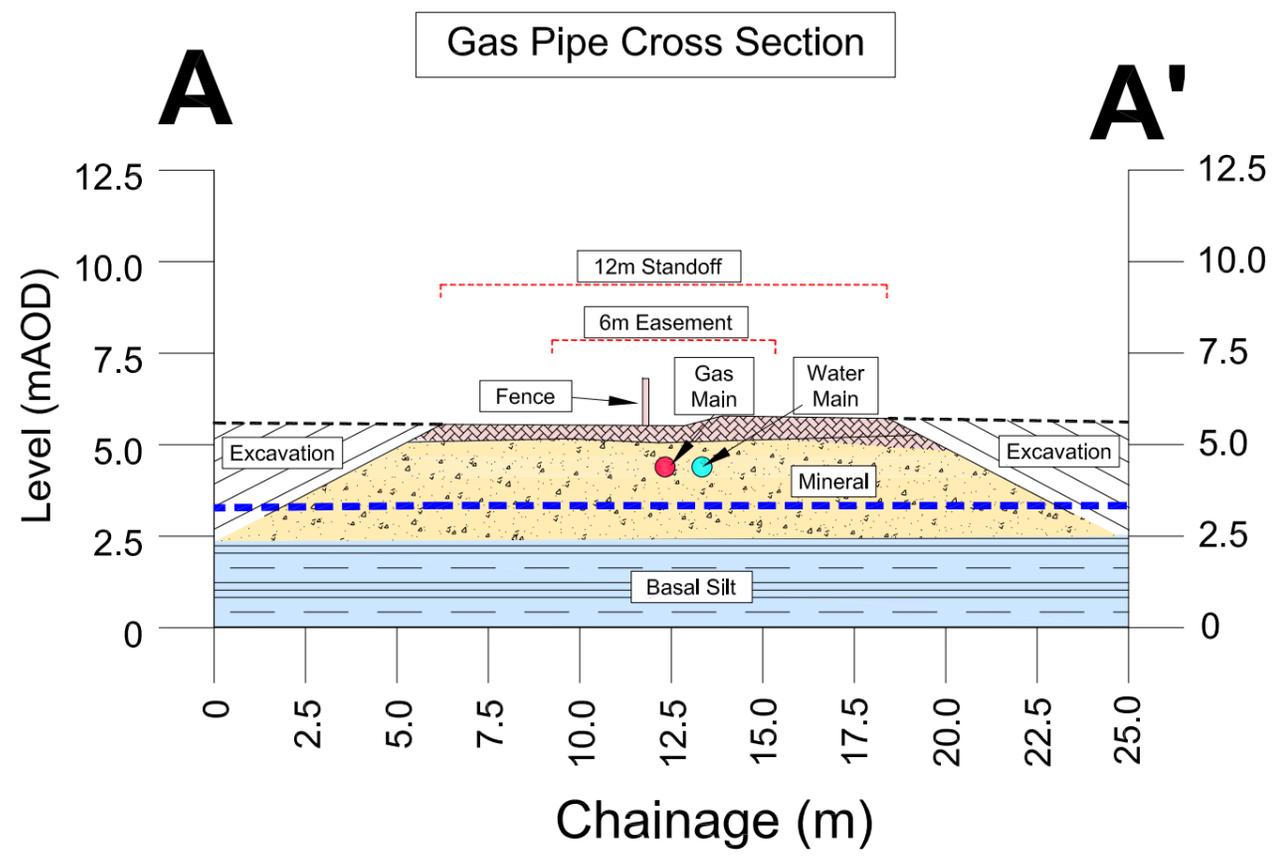

Site  
**Proposed Bourbles Quarry**

Project  
**Planning Application Reg 25**

Plan  
**Plan PA24-8**  
**Proposed Development Cross Sections**

**Key**

- - - Standoffs
- - - Water Table
- Soil Bund
- Basal Silt
- Overburden
- To be Excavated
- Imported Inert Fill
- Gas Main
- Water Main
- Sand and Gravel

**Scale**  
0m      10m      20m


Scale: 1:1500@A3  
Date: 16/10/2023  
File: PA24-8 Schematic Cross Sections.dwg  
Drawn by: ERBM

Site surveyed by Greenfield Environmental. Based upon 2019 Ordnance Survey 1:2500 digital base with the permission of The Controller of Her Majesty's Stationary Office. © Crown Copyright. Licence No. 100020505  
The copyright of this drawing and its contents are the sole property of Greenfield Environmental and must not be copied or shown to third parties without prior consent of the Company or its clients.

**Baxtergroup**

**Greenfield enviro**

1 Commercial Road, Keyworth, Nottingham NG12 5J5  
Email: admin@greenfieldenviro.co.uk  
Tel: 0115 937 2002

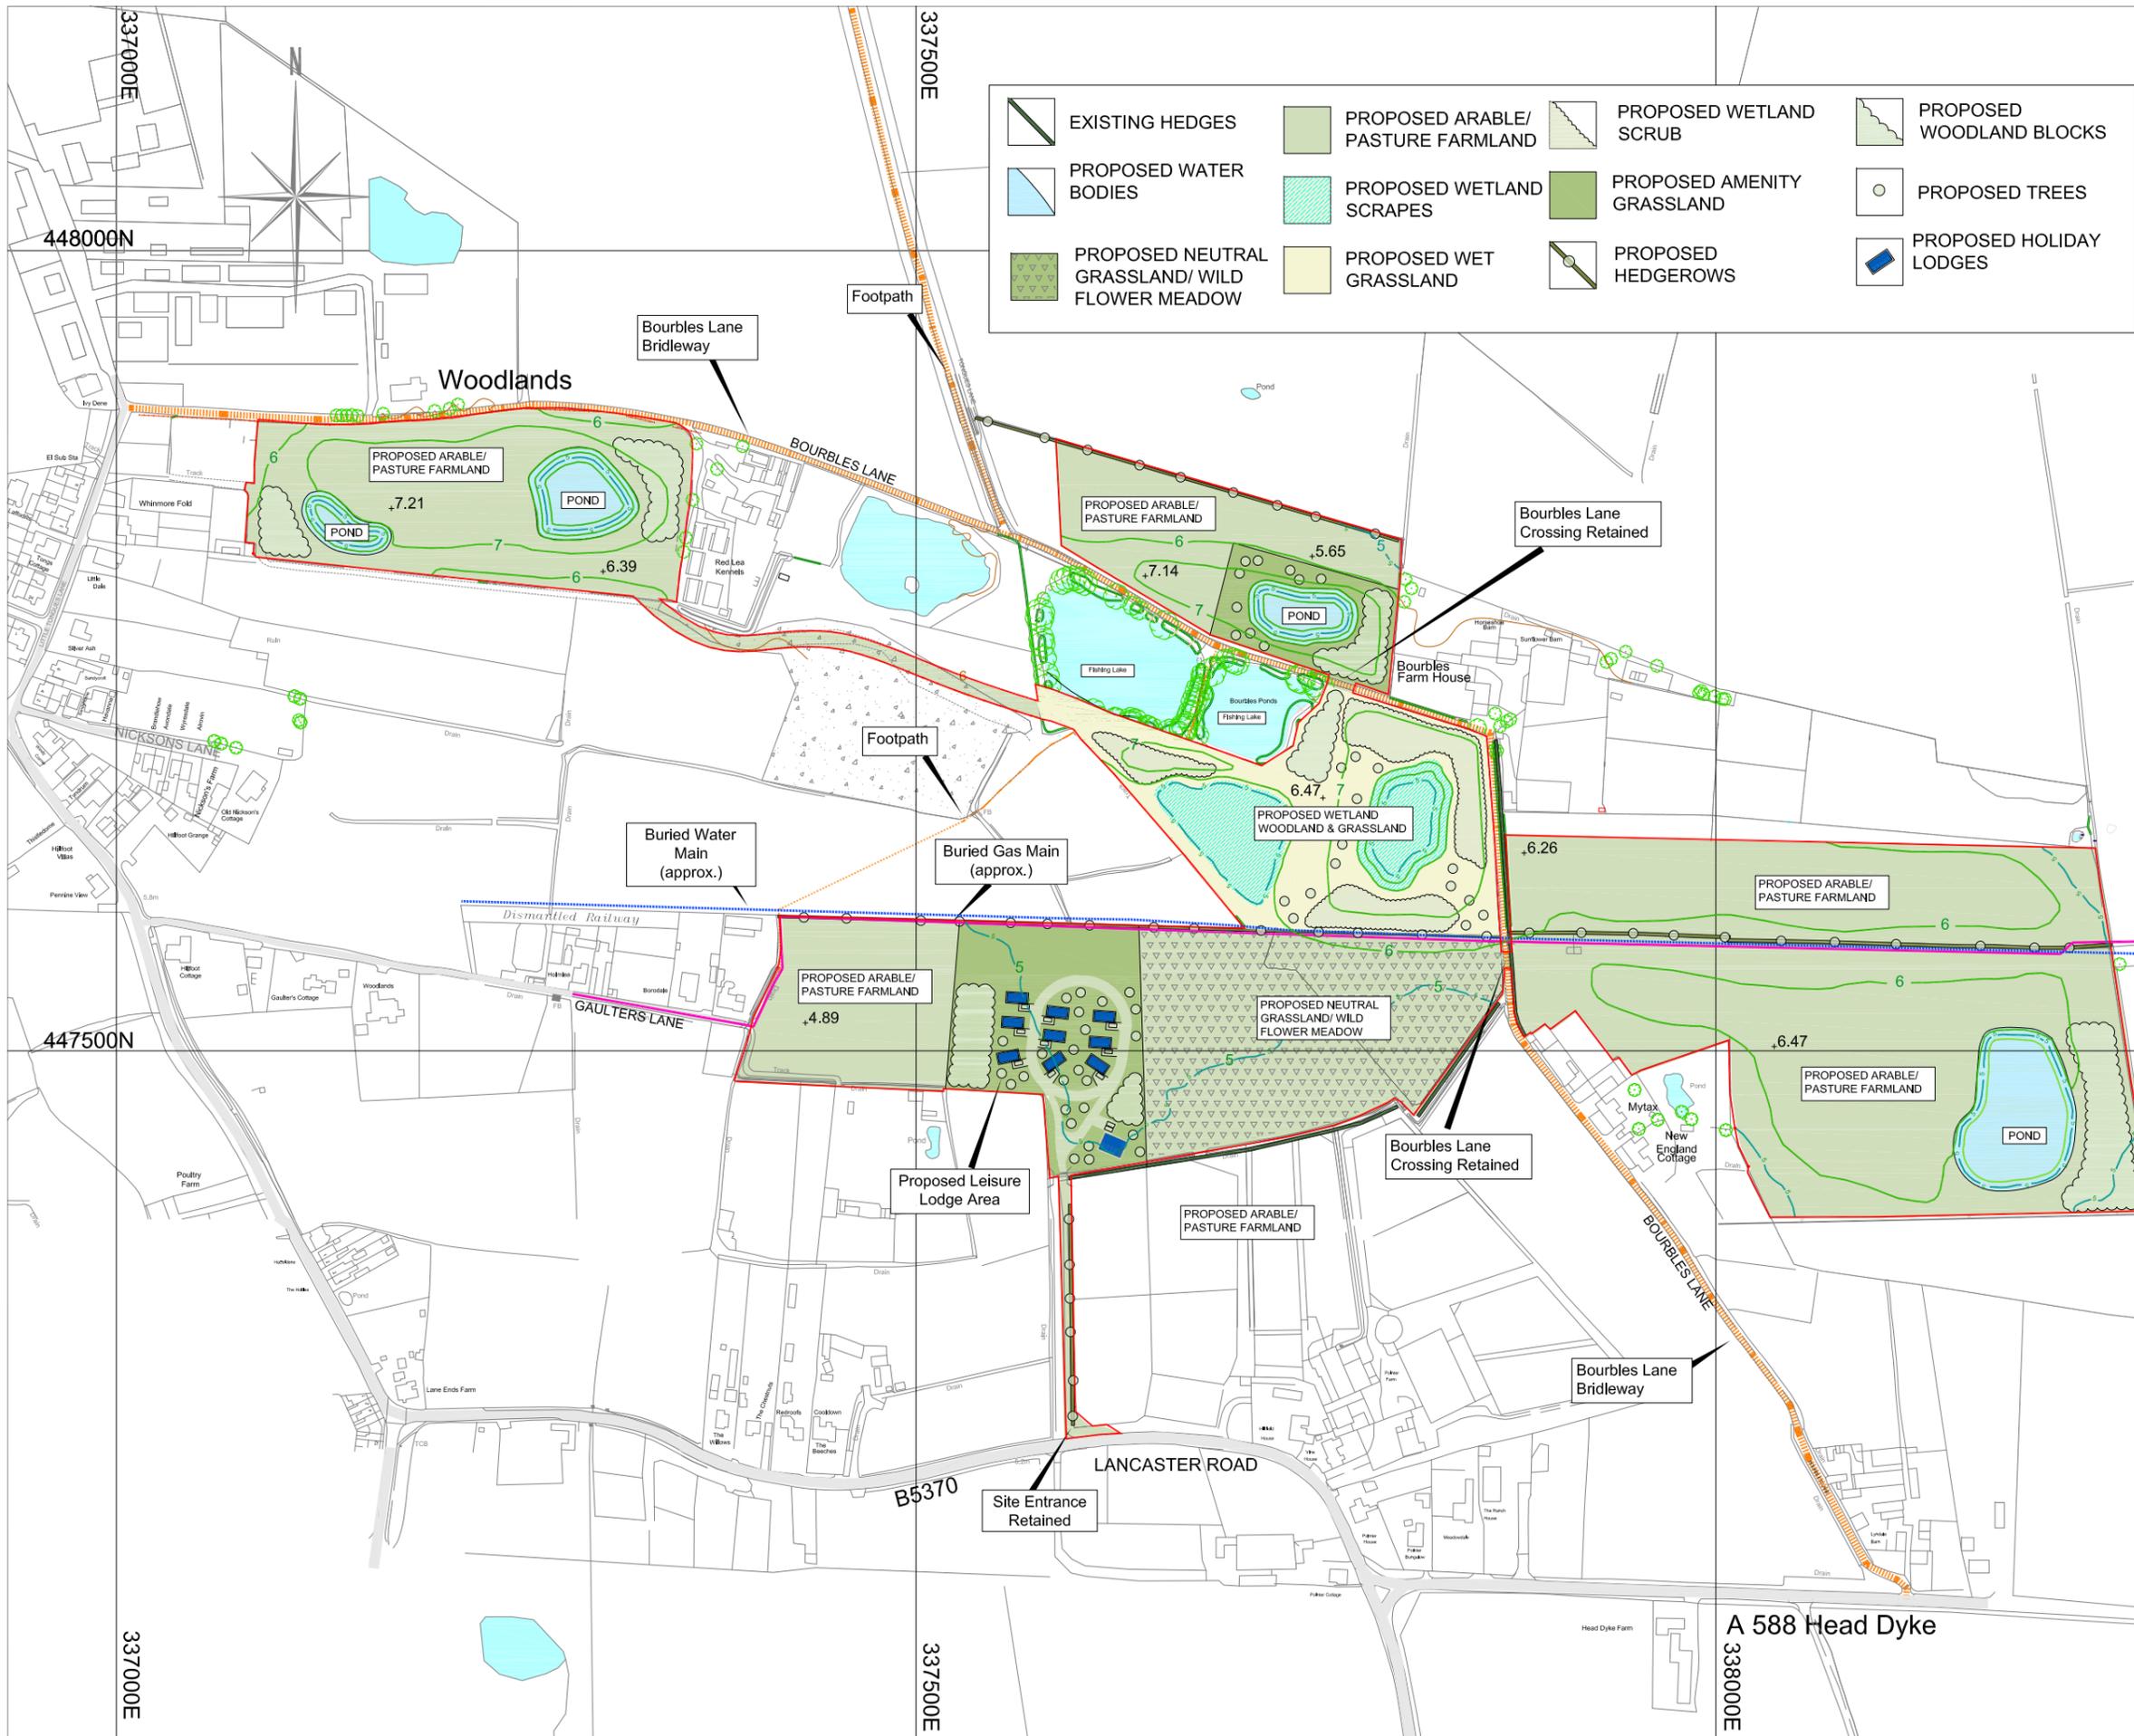


	EXISTING HEDGES		PROPOSED ARABLE/ PASTURE FARMLAND		PROPOSED WETLAND SCRUB		PROPOSED WOODLAND BLOCKS
	PROPOSED WATER BODIES		PROPOSED WETLAND SCRAPES		PROPOSED AMENITY GRASSLAND		PROPOSED TREES
	PROPOSED NEUTRAL GRASSLAND/ WILD FLOWER MEADOW		PROPOSED WET GRASSLAND		PROPOSED HEDGEROWS		PROPOSED HOLIDAY LODGES

**Key**

	Application Area
	Footpaths & Bridleway
	Restoration Contours

Restoration Concept Based on Design by ReLandscape Ltd

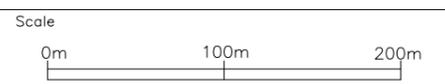

Site surveyed by Greenfield Associates March 2021 & May 20223.  
Based upon 2020 Ordnance Survey 1:2500 digital base with the permission of The Controller of Her Majesty's Stationary Office. © Crown Copyright. Licence No. 100020505  
The copyright of this drawing and its contents are the sole property of Greenfield Associates and must not be copied or shown to third parties without prior consent of the Company or its clients.

Site **Proposed Bourbles Quarry**  
Project **Planning Application Reg 25**  
Plan **PA24-9 v2 Conceptual Restoration**

Scale: 1:4000@A3  
Date: 16/10/2024  
File: Restoration with Contours May 2024  
Drawn by: ERBM

**Baxtergroup**

1 Commercial Road, Keyworth, Nottingham NG12 5JS  
Email: admh@greenfieldenviro.co.uk  
Tel: 0115 937 2002