
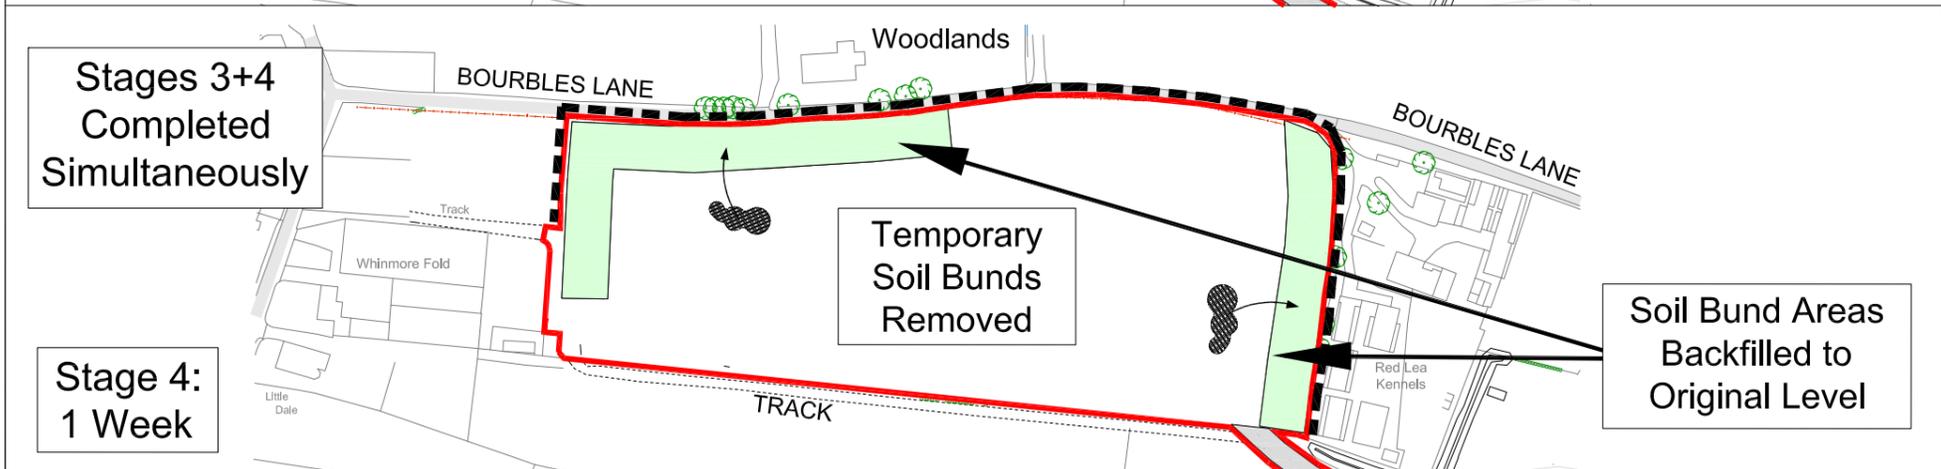
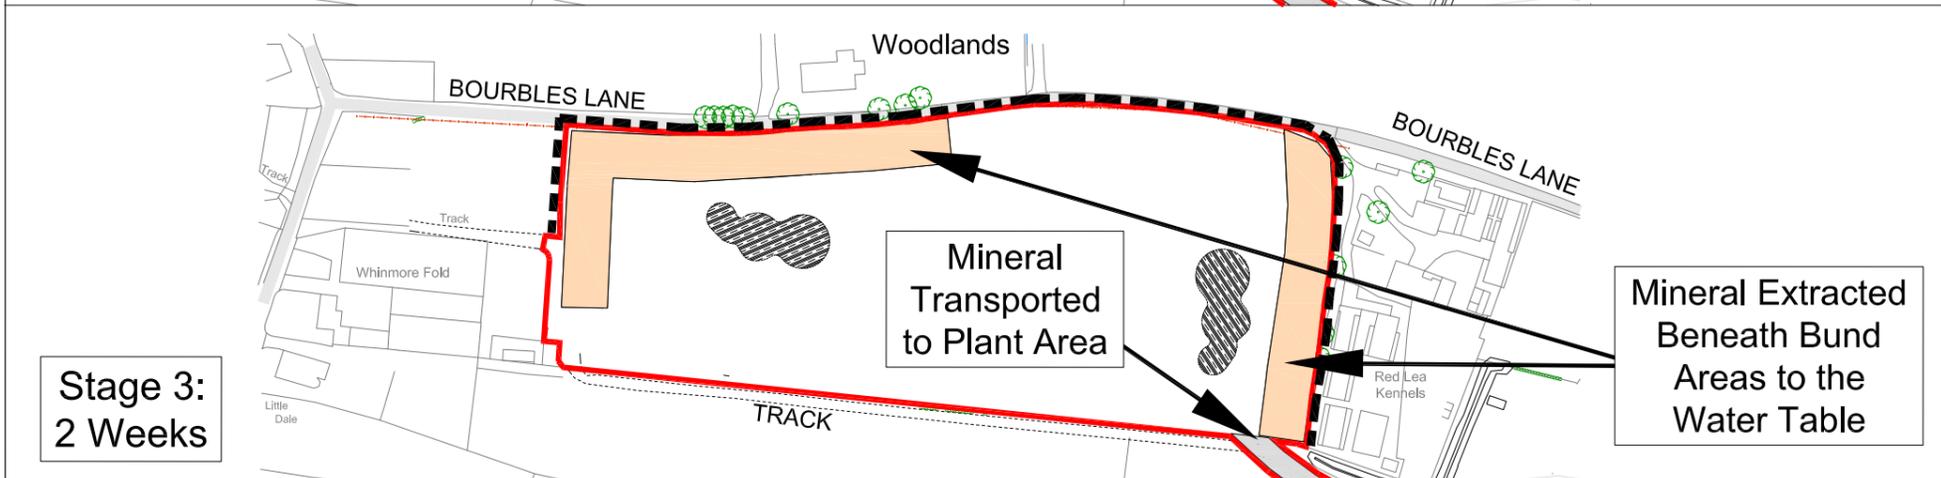
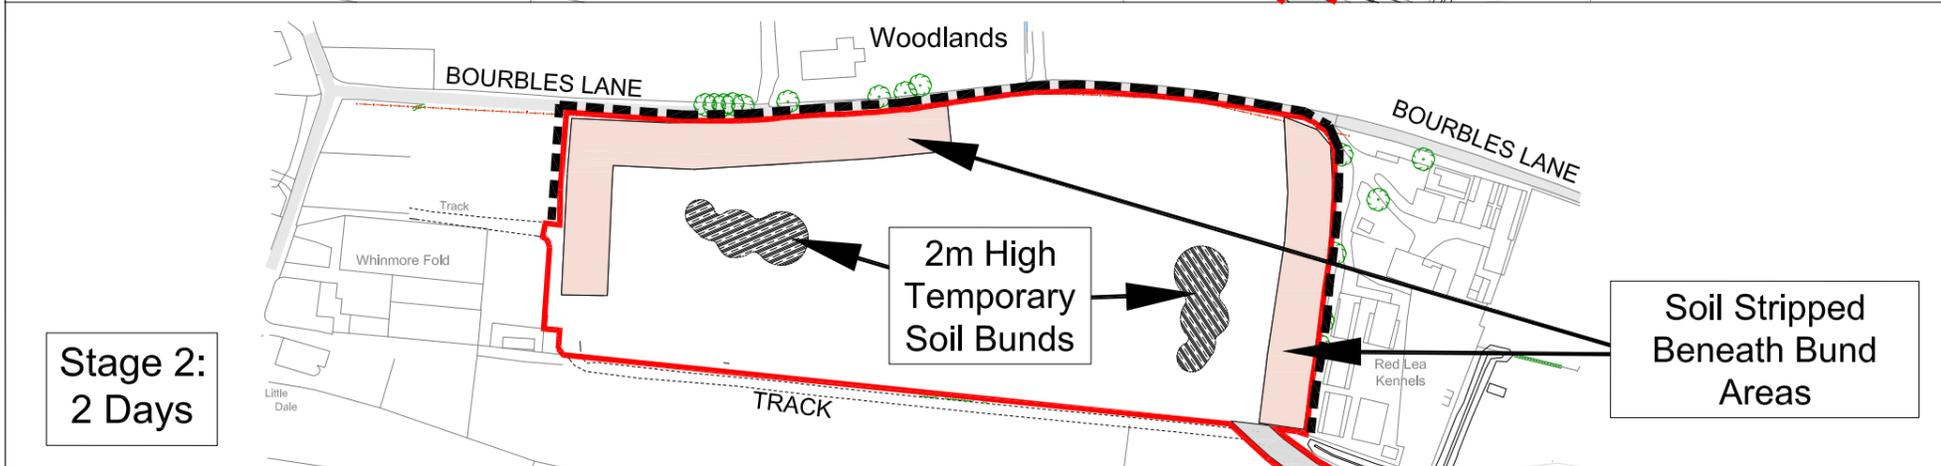


3. REVISED PHASING PLANS & PHASE 1 – DETAILED WORKING SCHEME

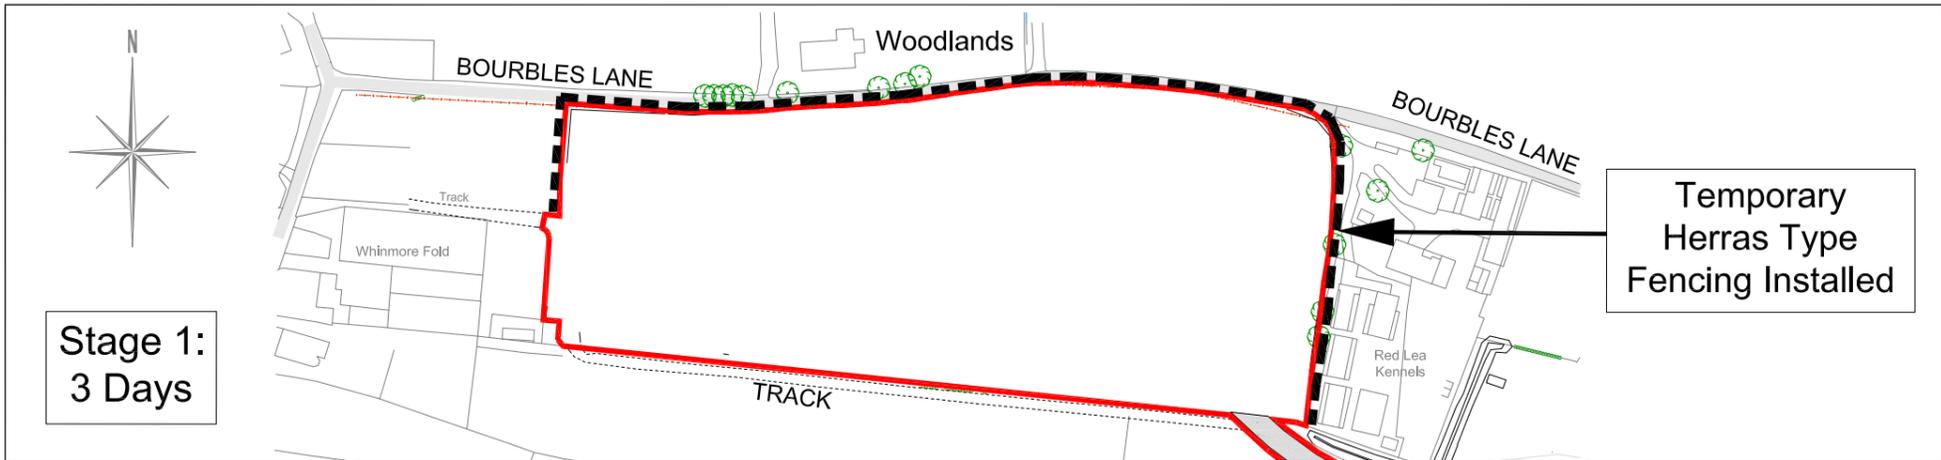


Site
Proposed Bourbles Quarry

Project
Planning Application Reg 25

Plan
Phase 1 Development Plan

- Key**
- Application Area
 - Footpaths & Bridleway
 - Proposed Soil Storage & Screening Bunds
 - Soil Strip
 - Mineral Extraction


Scale: 1:2500@A3
 Date: 16/10/2024
 File: Phase 1 development scheme and timings.dwg
 Drawn by: ERBM

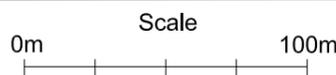

Site surveyed by Greenfield Environmental March 2021 & May 2023
 Based upon 2013 Ordnance Survey 1:2500 digital base with the permission of The Controller of His Majesty's Stationary Office. © Crown Copyright. Licence No. 100020505
 The copyright of this drawing and its contents are the sole property of Greenfield Environmental Ltd and must not be copied or shown to third parties without prior consent of the Company or its clients.


Baxtergroup

Greenfield enviro
 1 Commercial Road, Keyworth, Nottingham NG12 5JS
 Email: admin@greenfieldenviro.co.uk
 Tel: 0115 937 2002

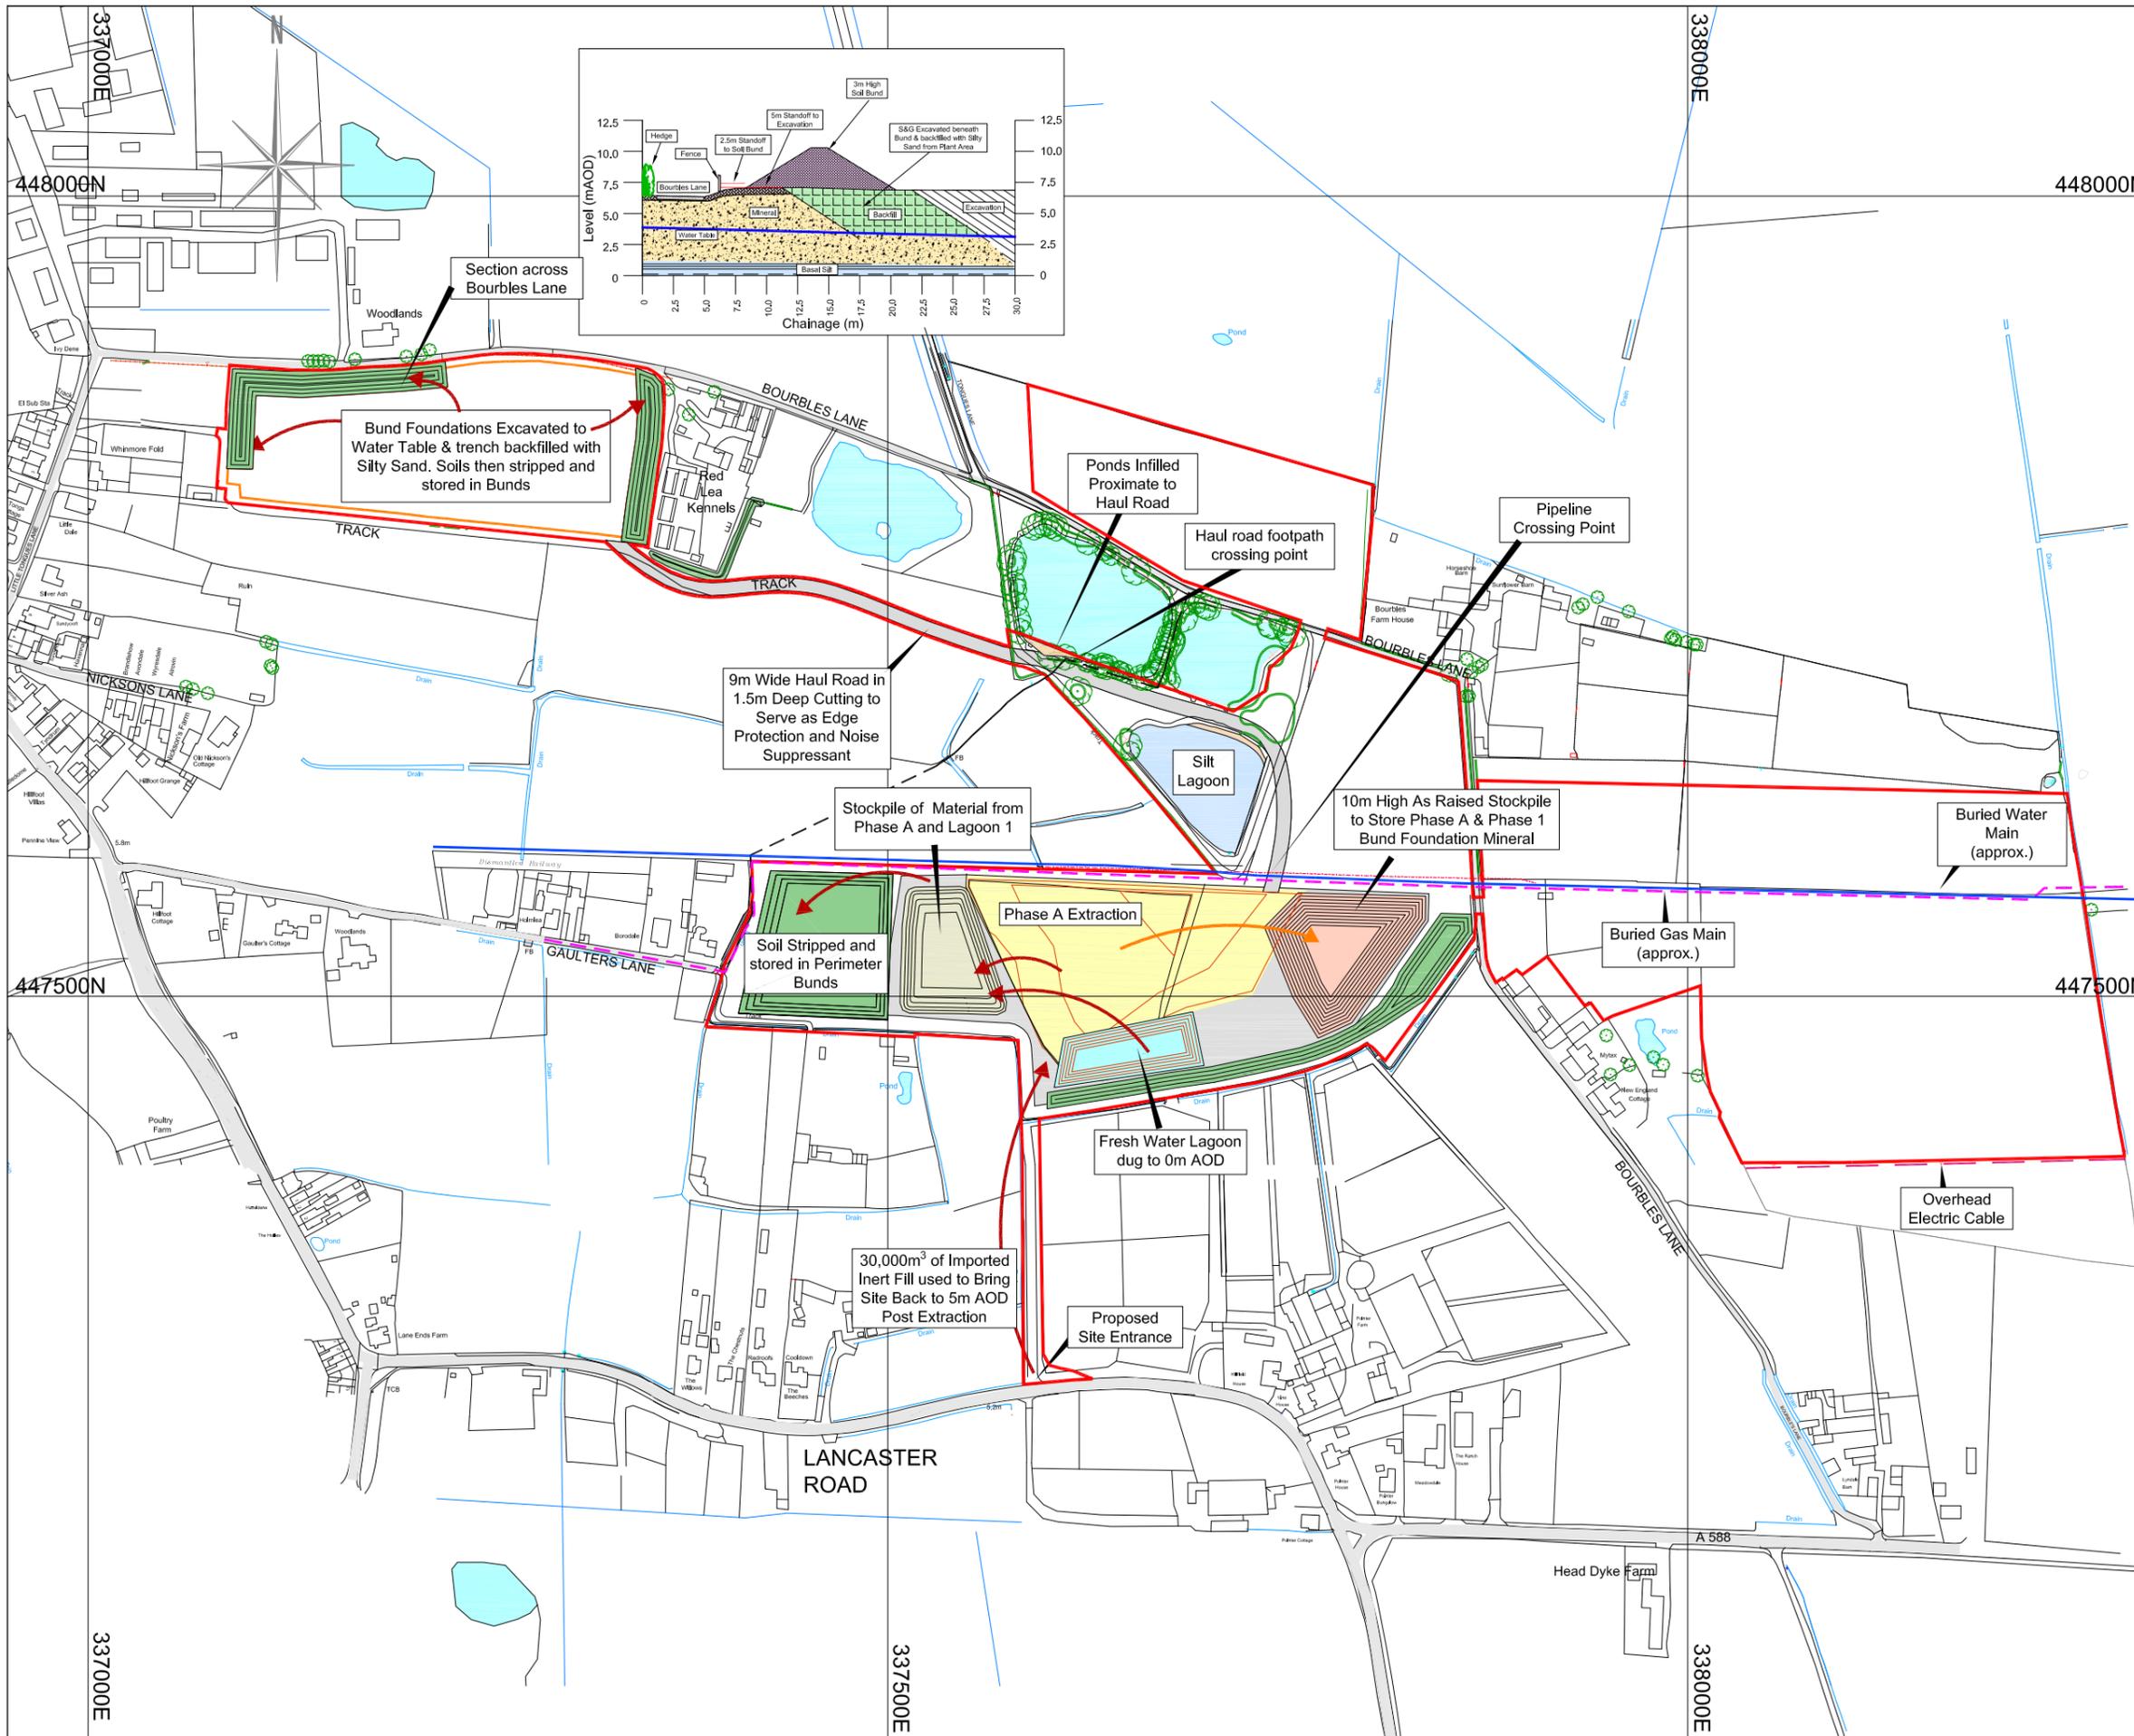

Key

- Application Area
- Mineral Excavation
- Plant Site
- Clay Storage
- Stockpiles
- Water
- Buried Gas Main
- Buried Water Main
- Bunds (3m high)
- Soil / Overburden Movements
- Mineral Movements
- Direction of Working

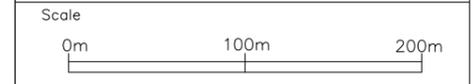

Site surveyed by Greenfield Environmental May 2021
 Based upon 2021 Ordnance Survey 1:2500 digital base with the permission of The Controller of Her Majesty's Stationary Office. © Crown Copyright. Licence No. 100020505
 The copyright of this drawing and its contents are the sole property of Greenfield Environmental and must not be copied or shown to third parties without prior consent of the Company or its clients.


Site
 Bourbles Quarry

Project
 Planning Application
 Reg 25

Plan
 Appx3-A/24
 Phasing Scheme
 PHASE A

Scale: 1:4000@A3
 Date: 16/10/2024
 File: BFP Appx3-A Phase A 2024.dwg
 Drawn by: ERBM



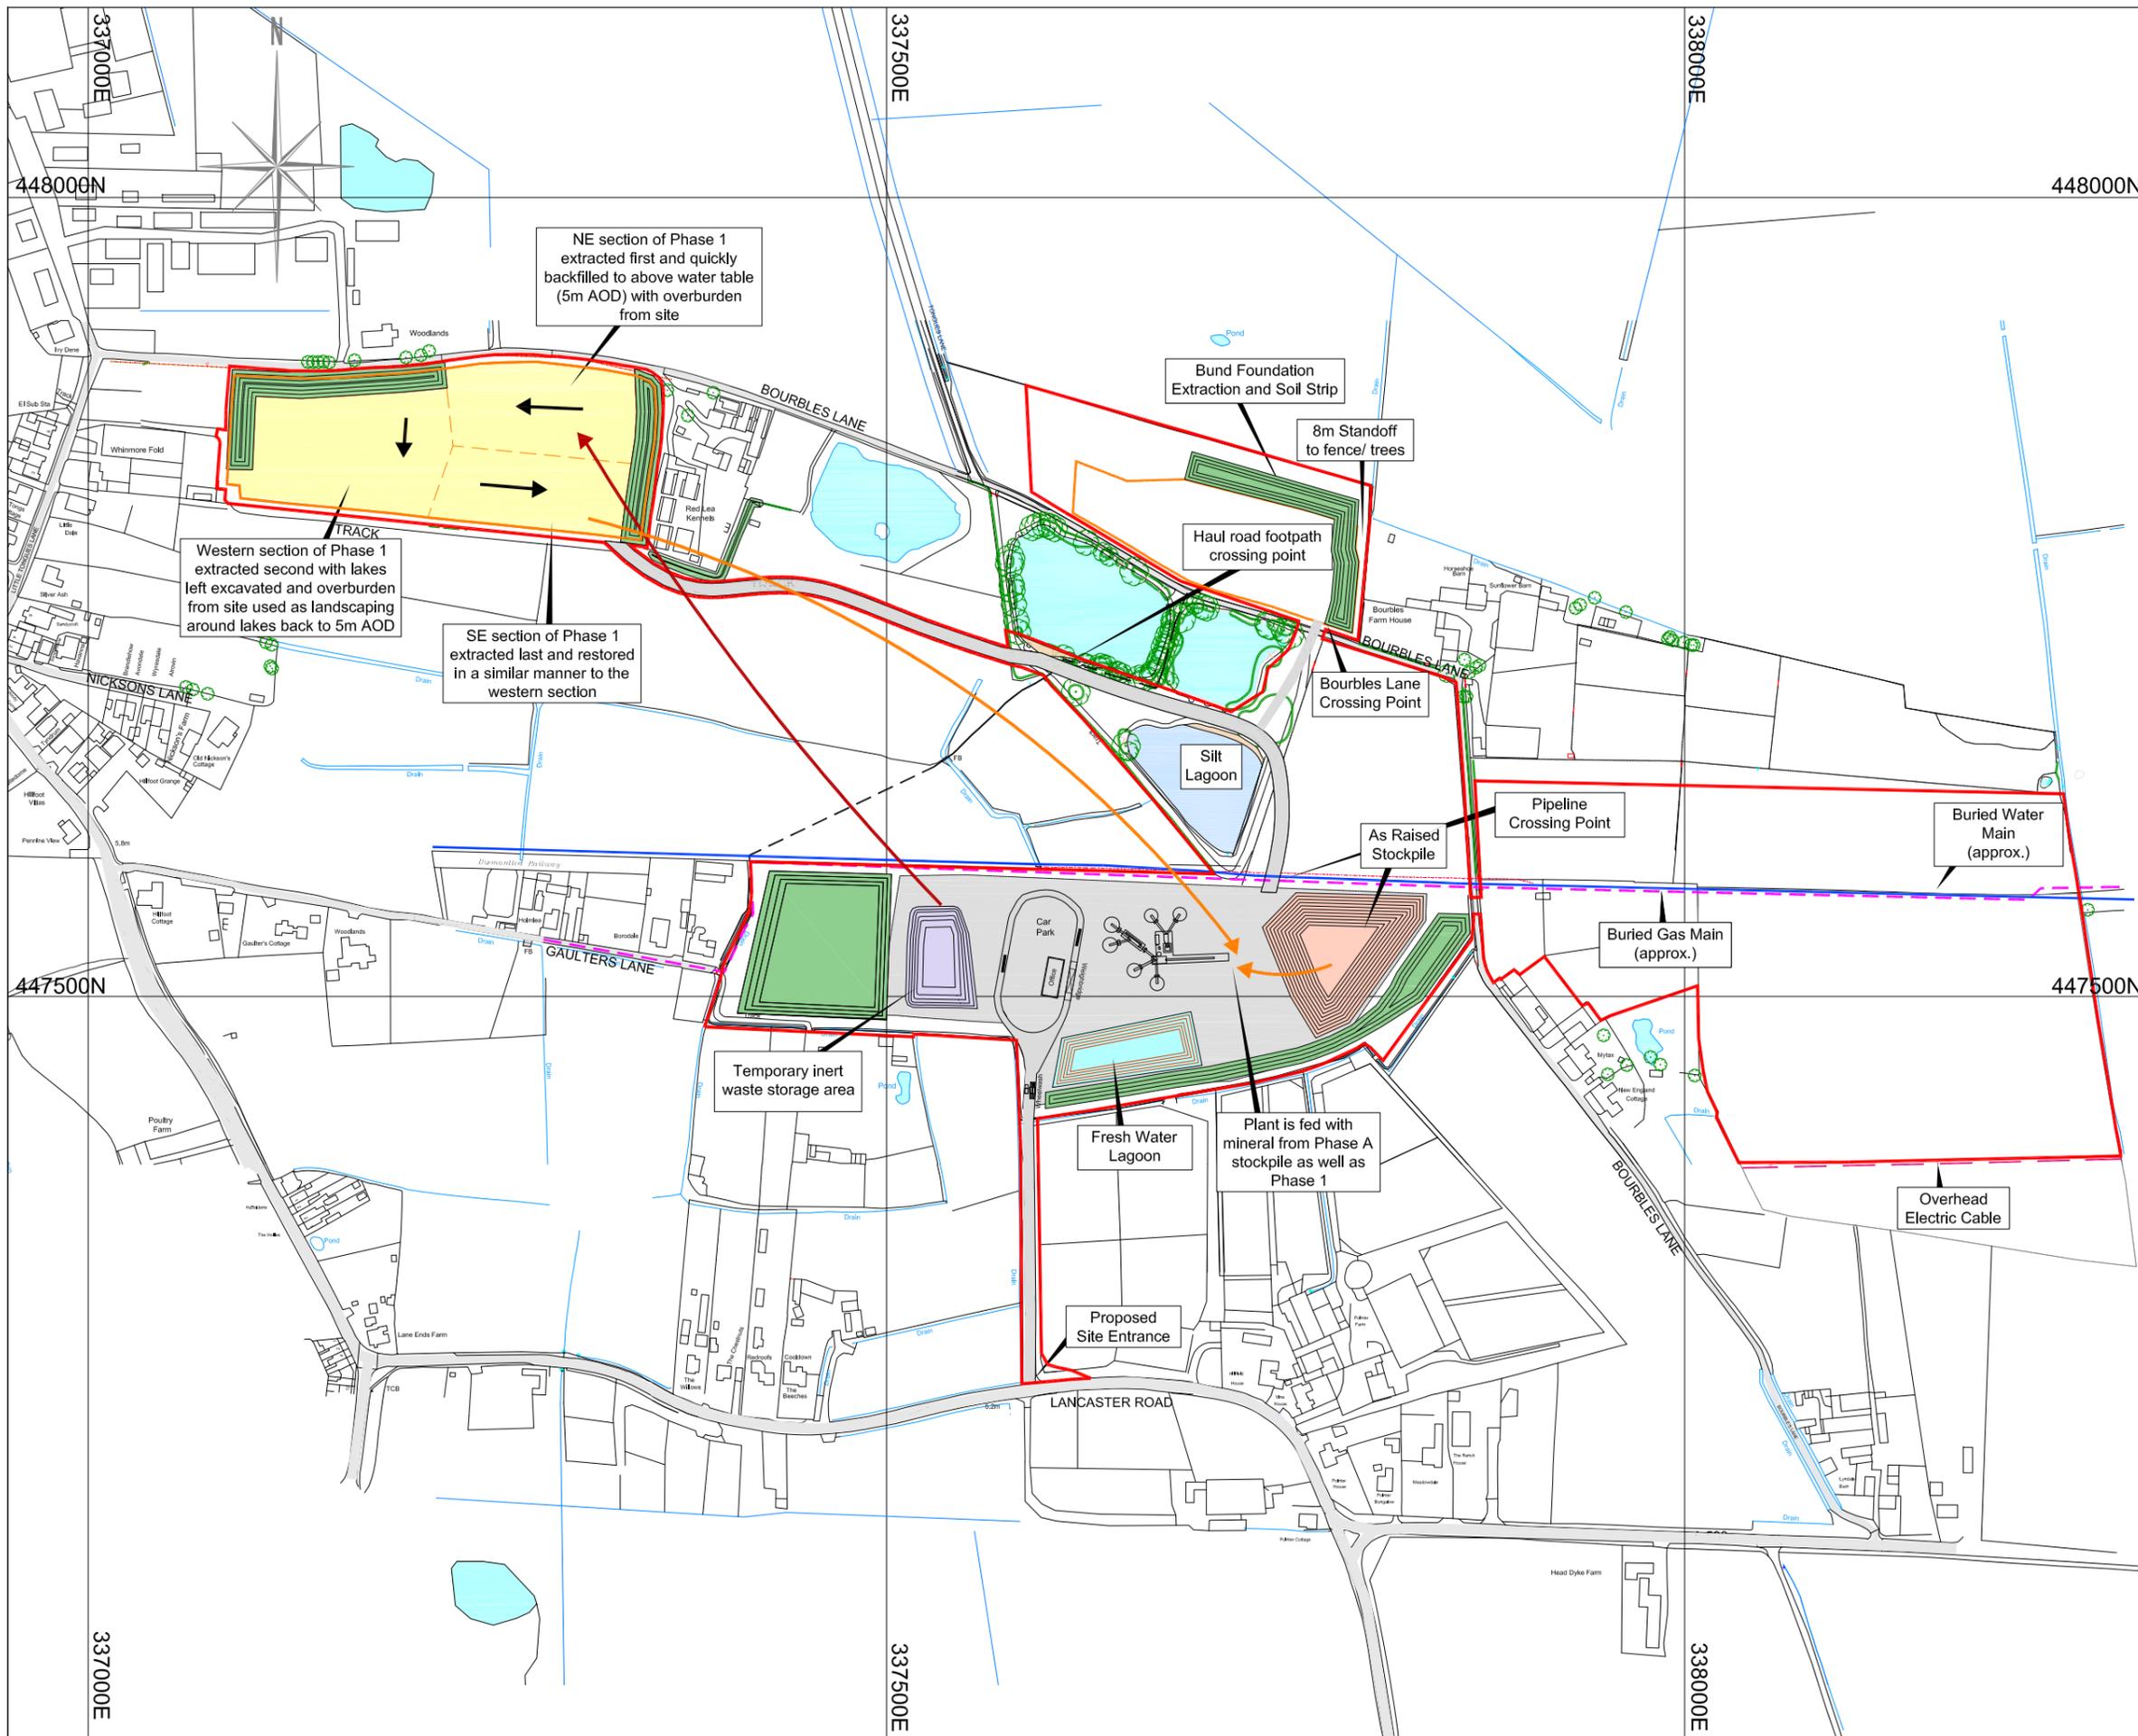

Key

- Application Area
- Mineral Excavation
- Plant Site
- Stockpiles
- Water
- Temporary Inert Waste Storage
- Buried Gas Main
- Buried Water Main
- Bunds (3m high)
- Soil / Overburden Movements
- Mineral Movements
- Direction of Working

Scale

0m 100m 200m

Site surveyed by Greenfield Environmental May 2021
 Based upon 2021 Ordnance Survey 1:2500 digital base with the permission of The Controller of Her Majesty's Stationary Office. © Crown Copyright. Licence No. 100020505
 The copyright of this drawing and its contents are the sole property of Greenfield Environmental and must not be copied or shown to third parties without prior consent of the Company or its clients.

Site
Bourbles Quarry


Project
Planning Application
Reg 25

Plan
Appx3-1/24
Phasing Scheme
PHASE 1

Scale: 1:4000@A3
Date: 16/10/2024
File: BFP Appx3-1 Phase 1 2024.dwg
Drawn by: ERBM




1 Commercial Road, Keyworth, Nottingham NG12 5JS
 Email: admin@greenfieldenviro.co.uk
 Tel: 0115 937 2002

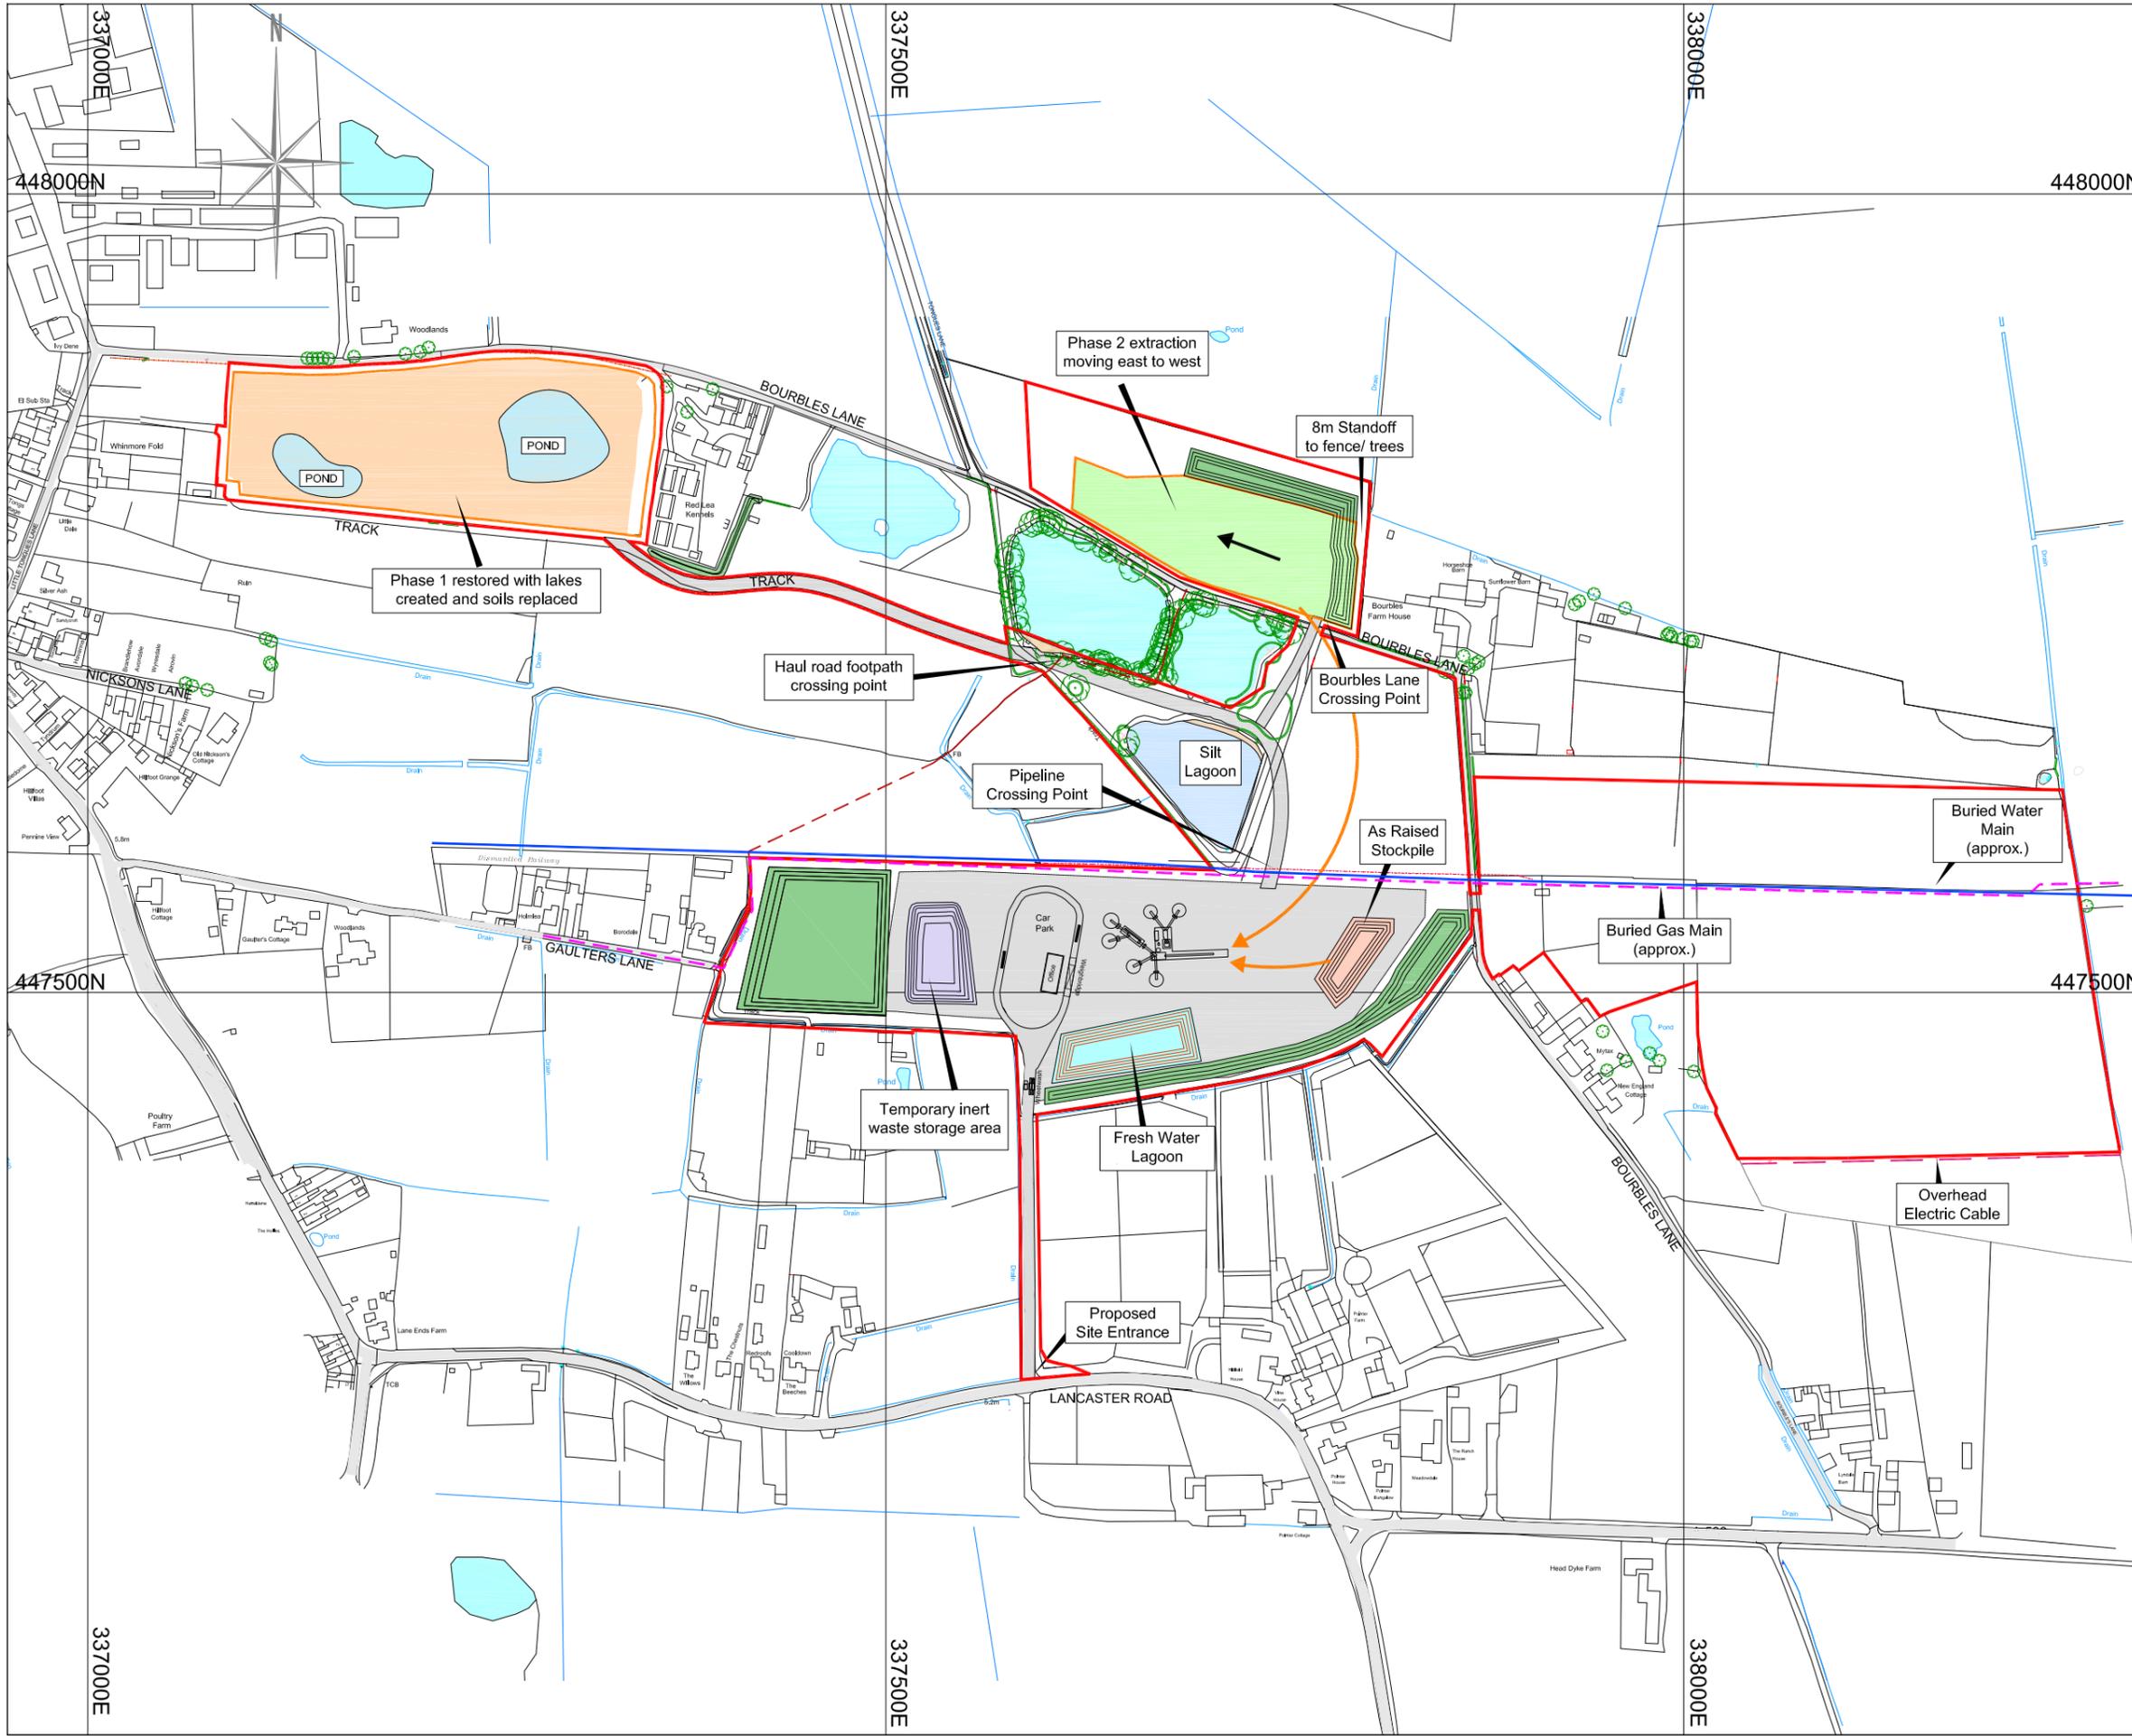

Key

- Application Area
- Mineral Excavation
- Plant Site
- Partial Restoration
- Full Restoration
- Stockpiles
- Water
- Inert Material Storage Area
- Buried Gas Main
- Buried Water Main
- Bunds (3m high)
- ↪ Soil / Overburden Movements
- ↪ Mineral Movements
- ↪ Direction of Working

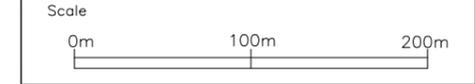

Site surveyed by Greenfield Environmental May 2021
 Based upon 2021 Ordnance Survey 1:2500 digital base with the permission of The Controller of Her Majesty's Stationary Office. © Crown Copyright. Licence No. 100020505
 The copyright of this drawing and its contents are the sole property of Greenfield Environmental and must not be copied or shown to third parties without prior consent of the Company or its clients.

Site
 Bourbles Quarry


Project
 Planning Application
 Reg 25

Plan
 Appx3-2/24
 Phasing Scheme
 PHASE 2

Scale: 1:4000@A3
 Date: 16/10/2024
 File: BFP Appx3-2 Phase 2 2024.dwg
 Drawn by: ERBM




1 Commercial Road, Keyworth, Nottingham NG12 5JS
 Email: admin@greenfieldenviro.co.uk
 Tel: 0115 937 2002

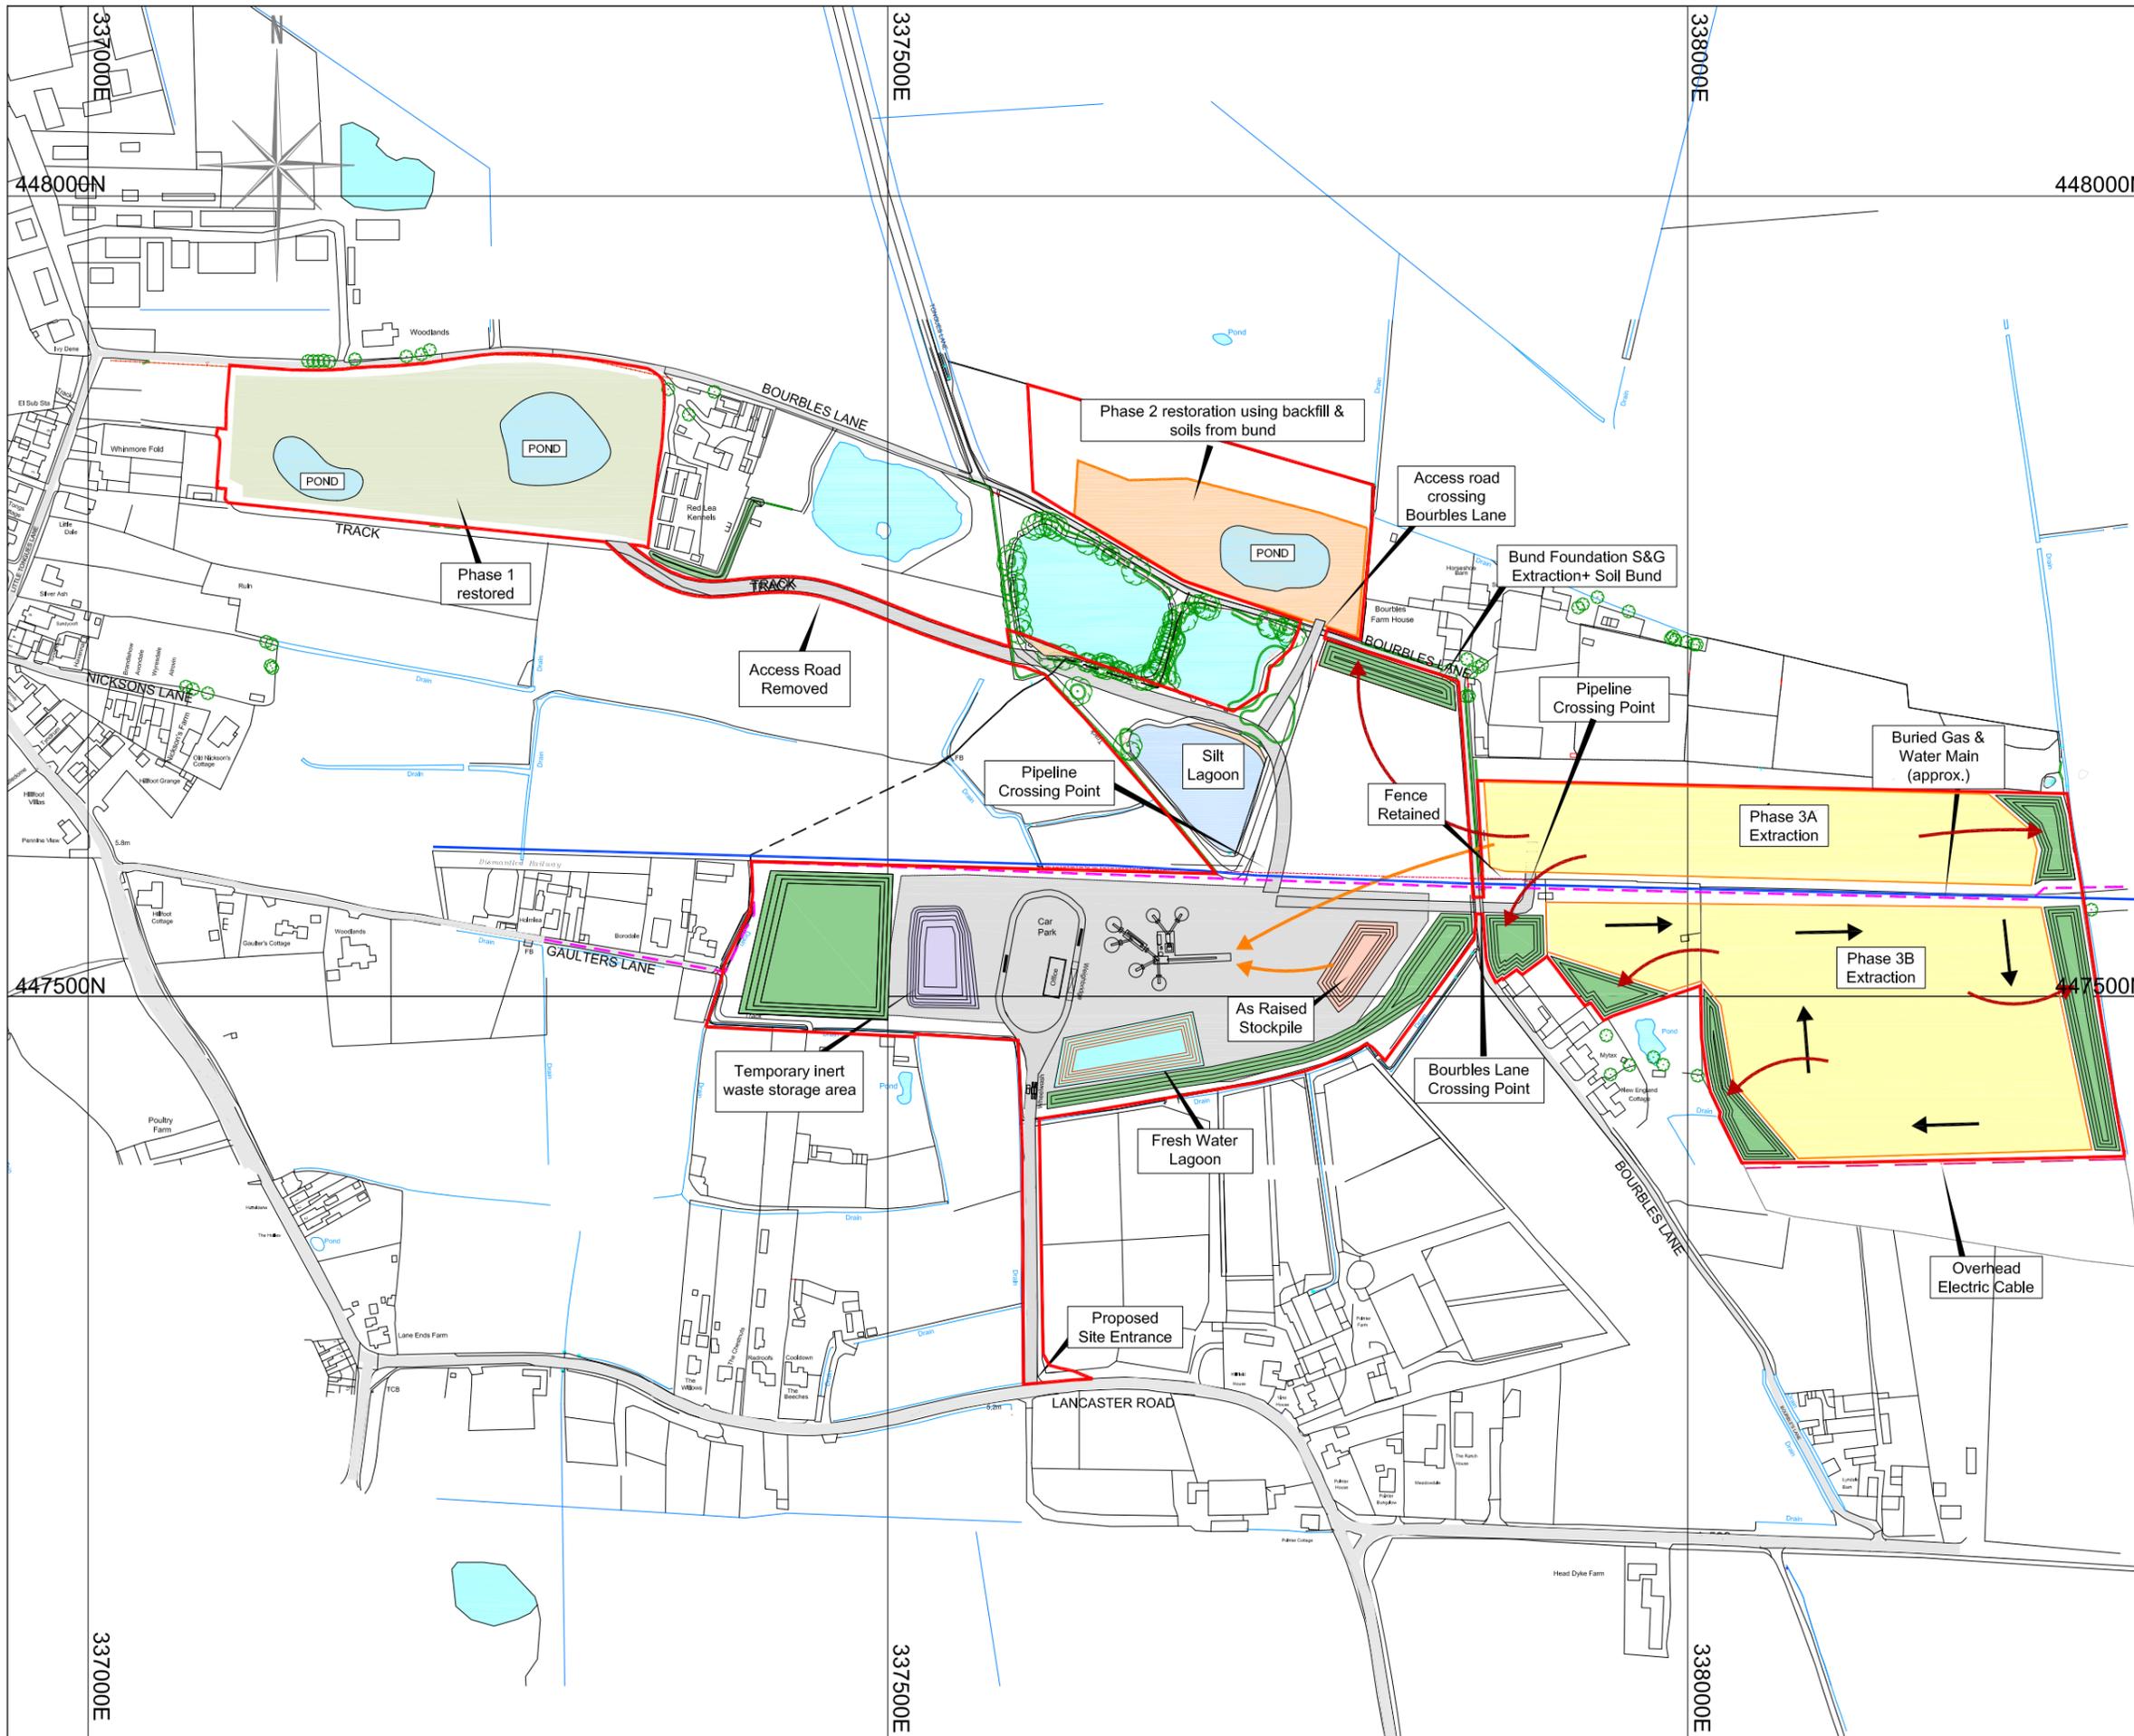

Key

- Application Area
- Mineral Excavation
- Plant Site
- Partial Restoration
- Full Restoration
- Stockpiles
- Water
- Inert Material Storage Area
- Buried Gas Main
- Buried Water Main
- Bunds (3m high)
- ↪ Soil / Overburden Movements
- ↪ Mineral Movements
- ↪ Direction of Working

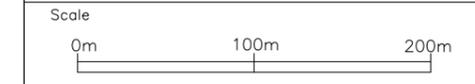

Site surveyed by Greenfield Environmental May 2021
 Based upon 2021 Ordnance Survey 1:2500 digital base with the permission of The Controller of Her Majesty's Stationary Office. © Crown Copyright. Licence No. 100020505
 The copyright of this drawing and its contents are the sole property of Greenfield Environmental and must not be copied or shown to third parties without prior consent of the Company or its clients.


Site
 Bourbles Quarry

Project
 Planning Application
 Reg 25

Plan
 Appx3-3/24
 Phasing Scheme
 PHASE 3


Scale: 1:4000@A3
 Date: 16/10/2024
 File: BFP Appx3-3 Phase 3 2024.dwg
 Drawn by: ERBM



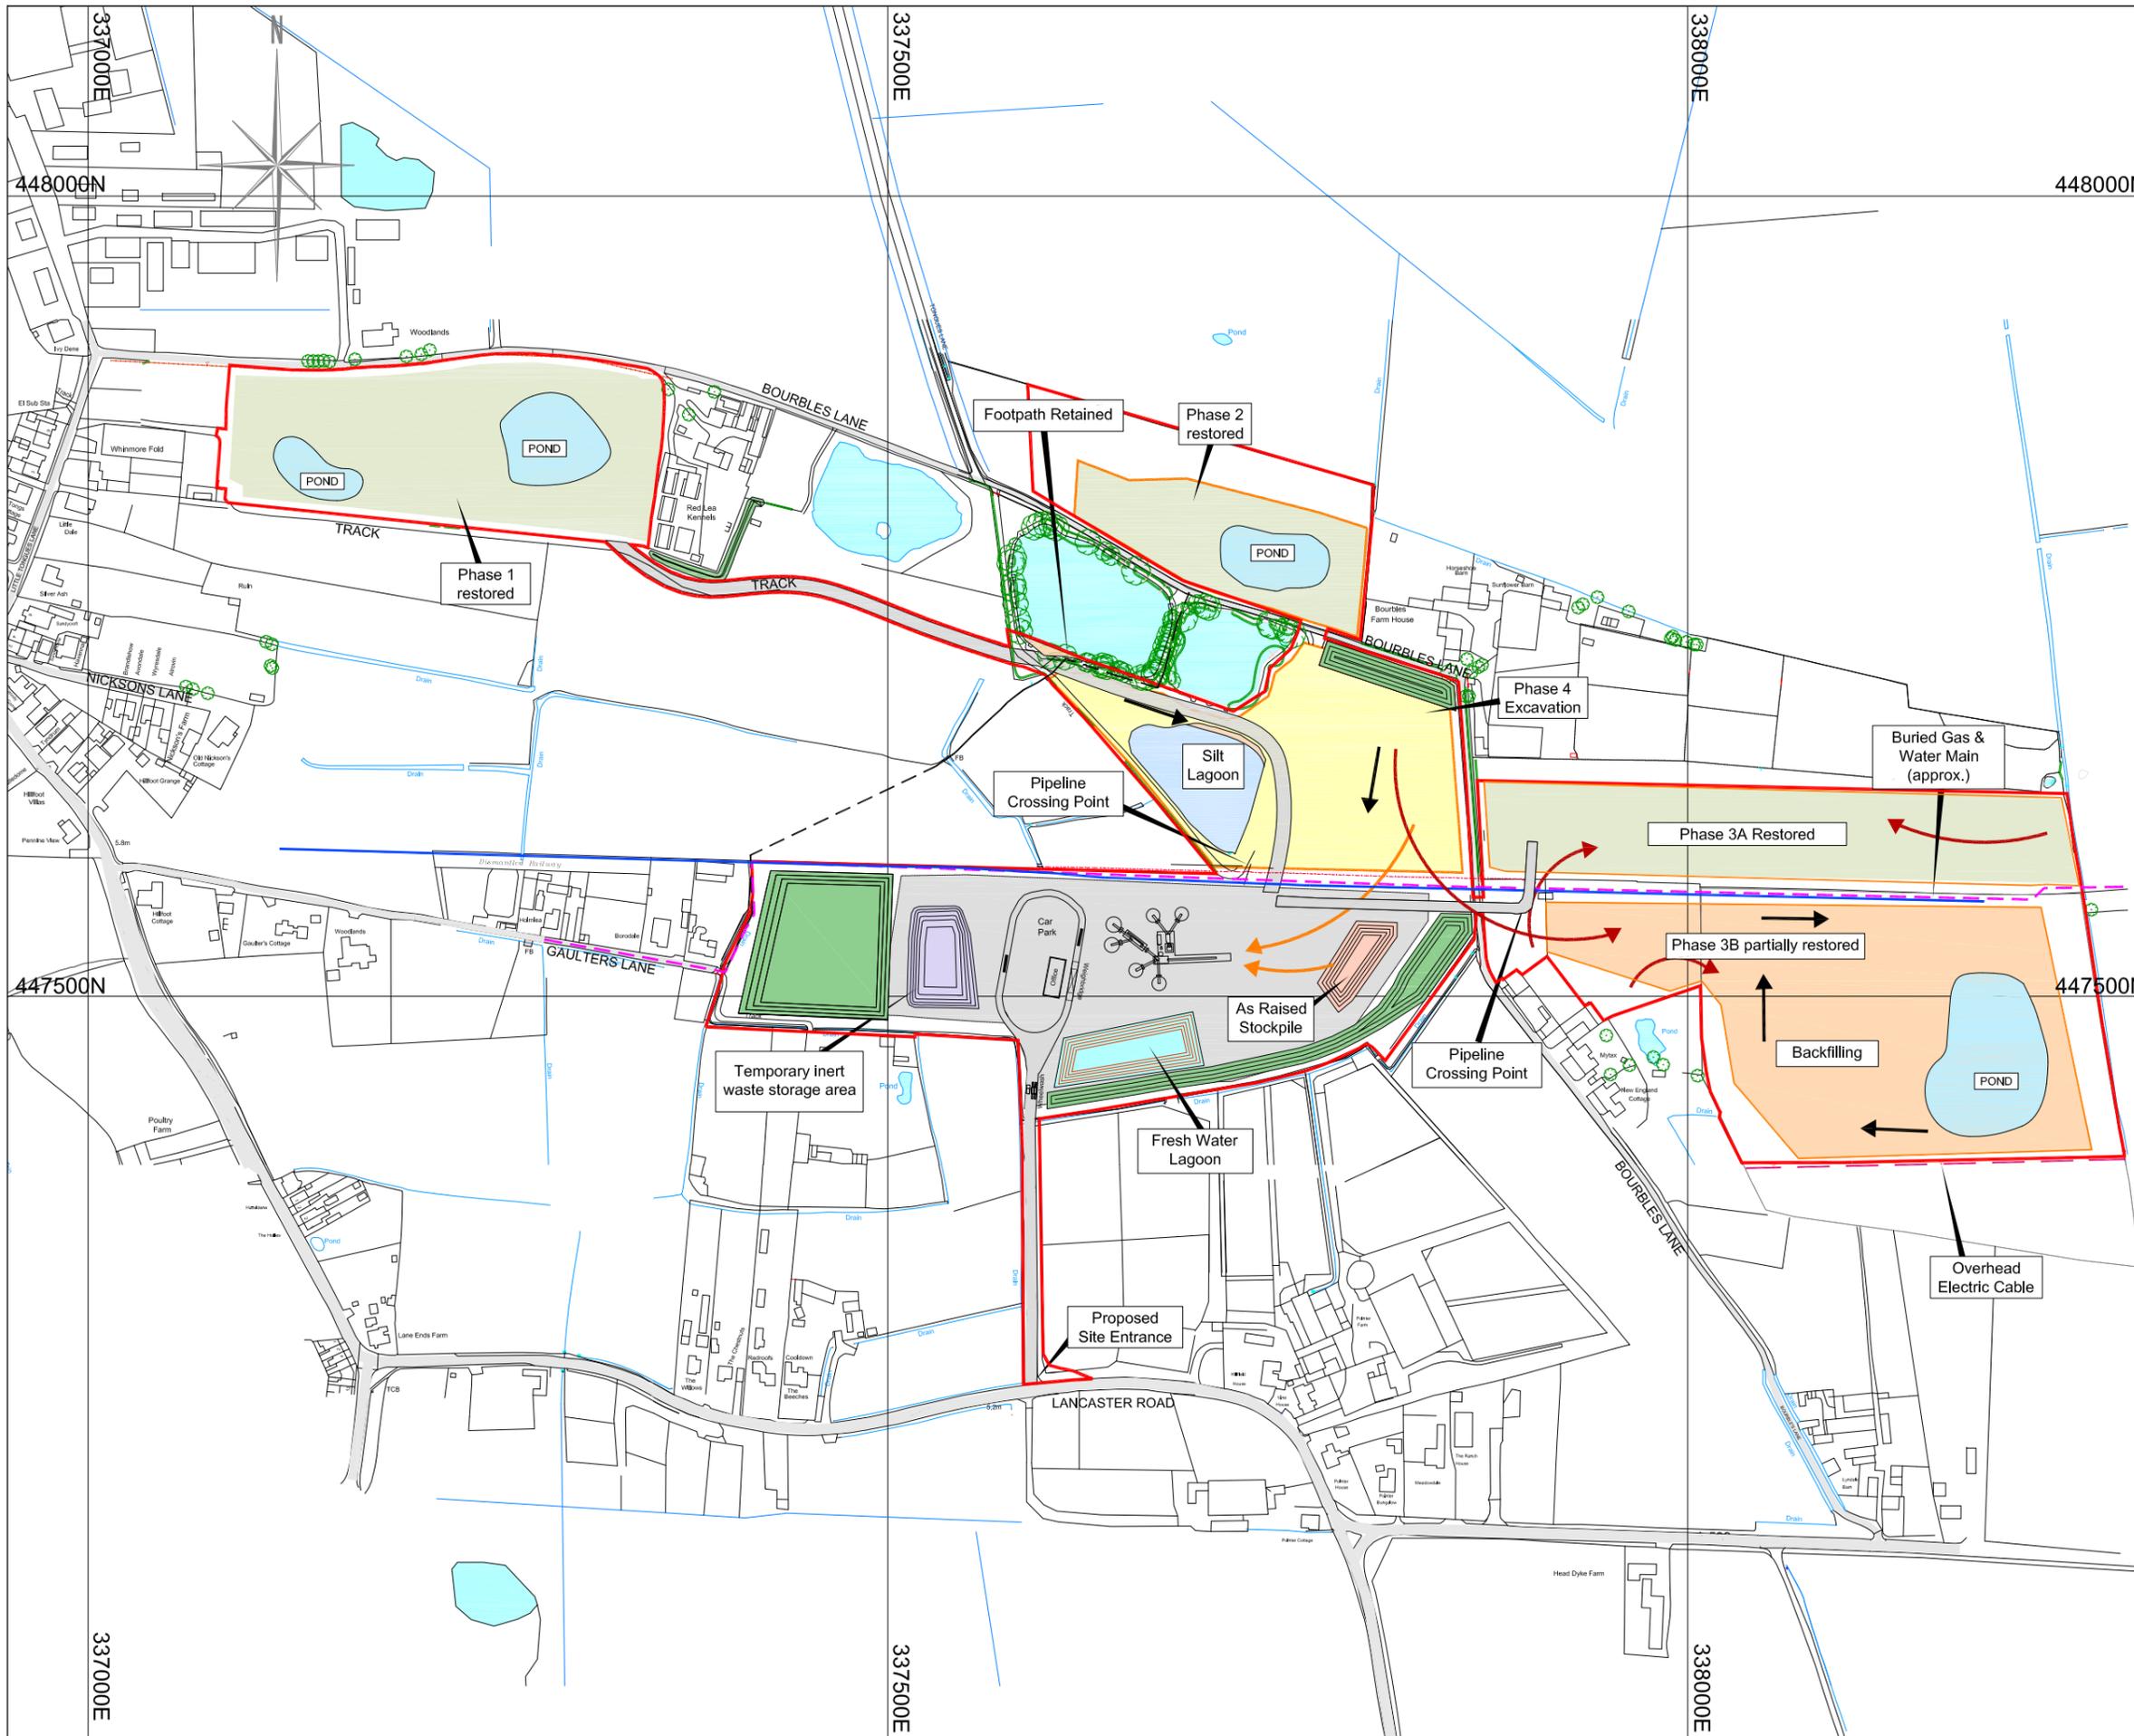

Key

- Application Area
- Mineral Excavation
- Plant Site
- Partial Restoration
- Full Restoration
- Stockpiles
- Water
- Inert Material Storage Area
- Buried Gas Main
- Buried Water Main
- Bunds (3m high)
- ↪ Soil / Overburden Movements
- ↪ Mineral Movements
- ↪ Direction of Working

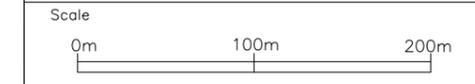

Site surveyed by Greenfield Environmental May 2021
 Based upon 2021 Ordnance Survey 1:2500 digital base with the permission of The Controller of Her Majesty's Stationary Office. © Crown Copyright. Licence No. 100020505
 The copyright of this drawing and its contents are the sole property of Greenfield Environmental and must not be copied or shown to third parties without prior consent of the Company or its clients.


Site
 Bourbles Quarry

Project
 Planning Application
 Reg 25

Plan
 Appx3-4/24
 Phasing Scheme
 PHASE 4

Scale: 1:4000@A3
 Date: 16/10/2024
 File: BFP Appx3-4 Phase 4 2024.dwg
 Drawn by: ERBM



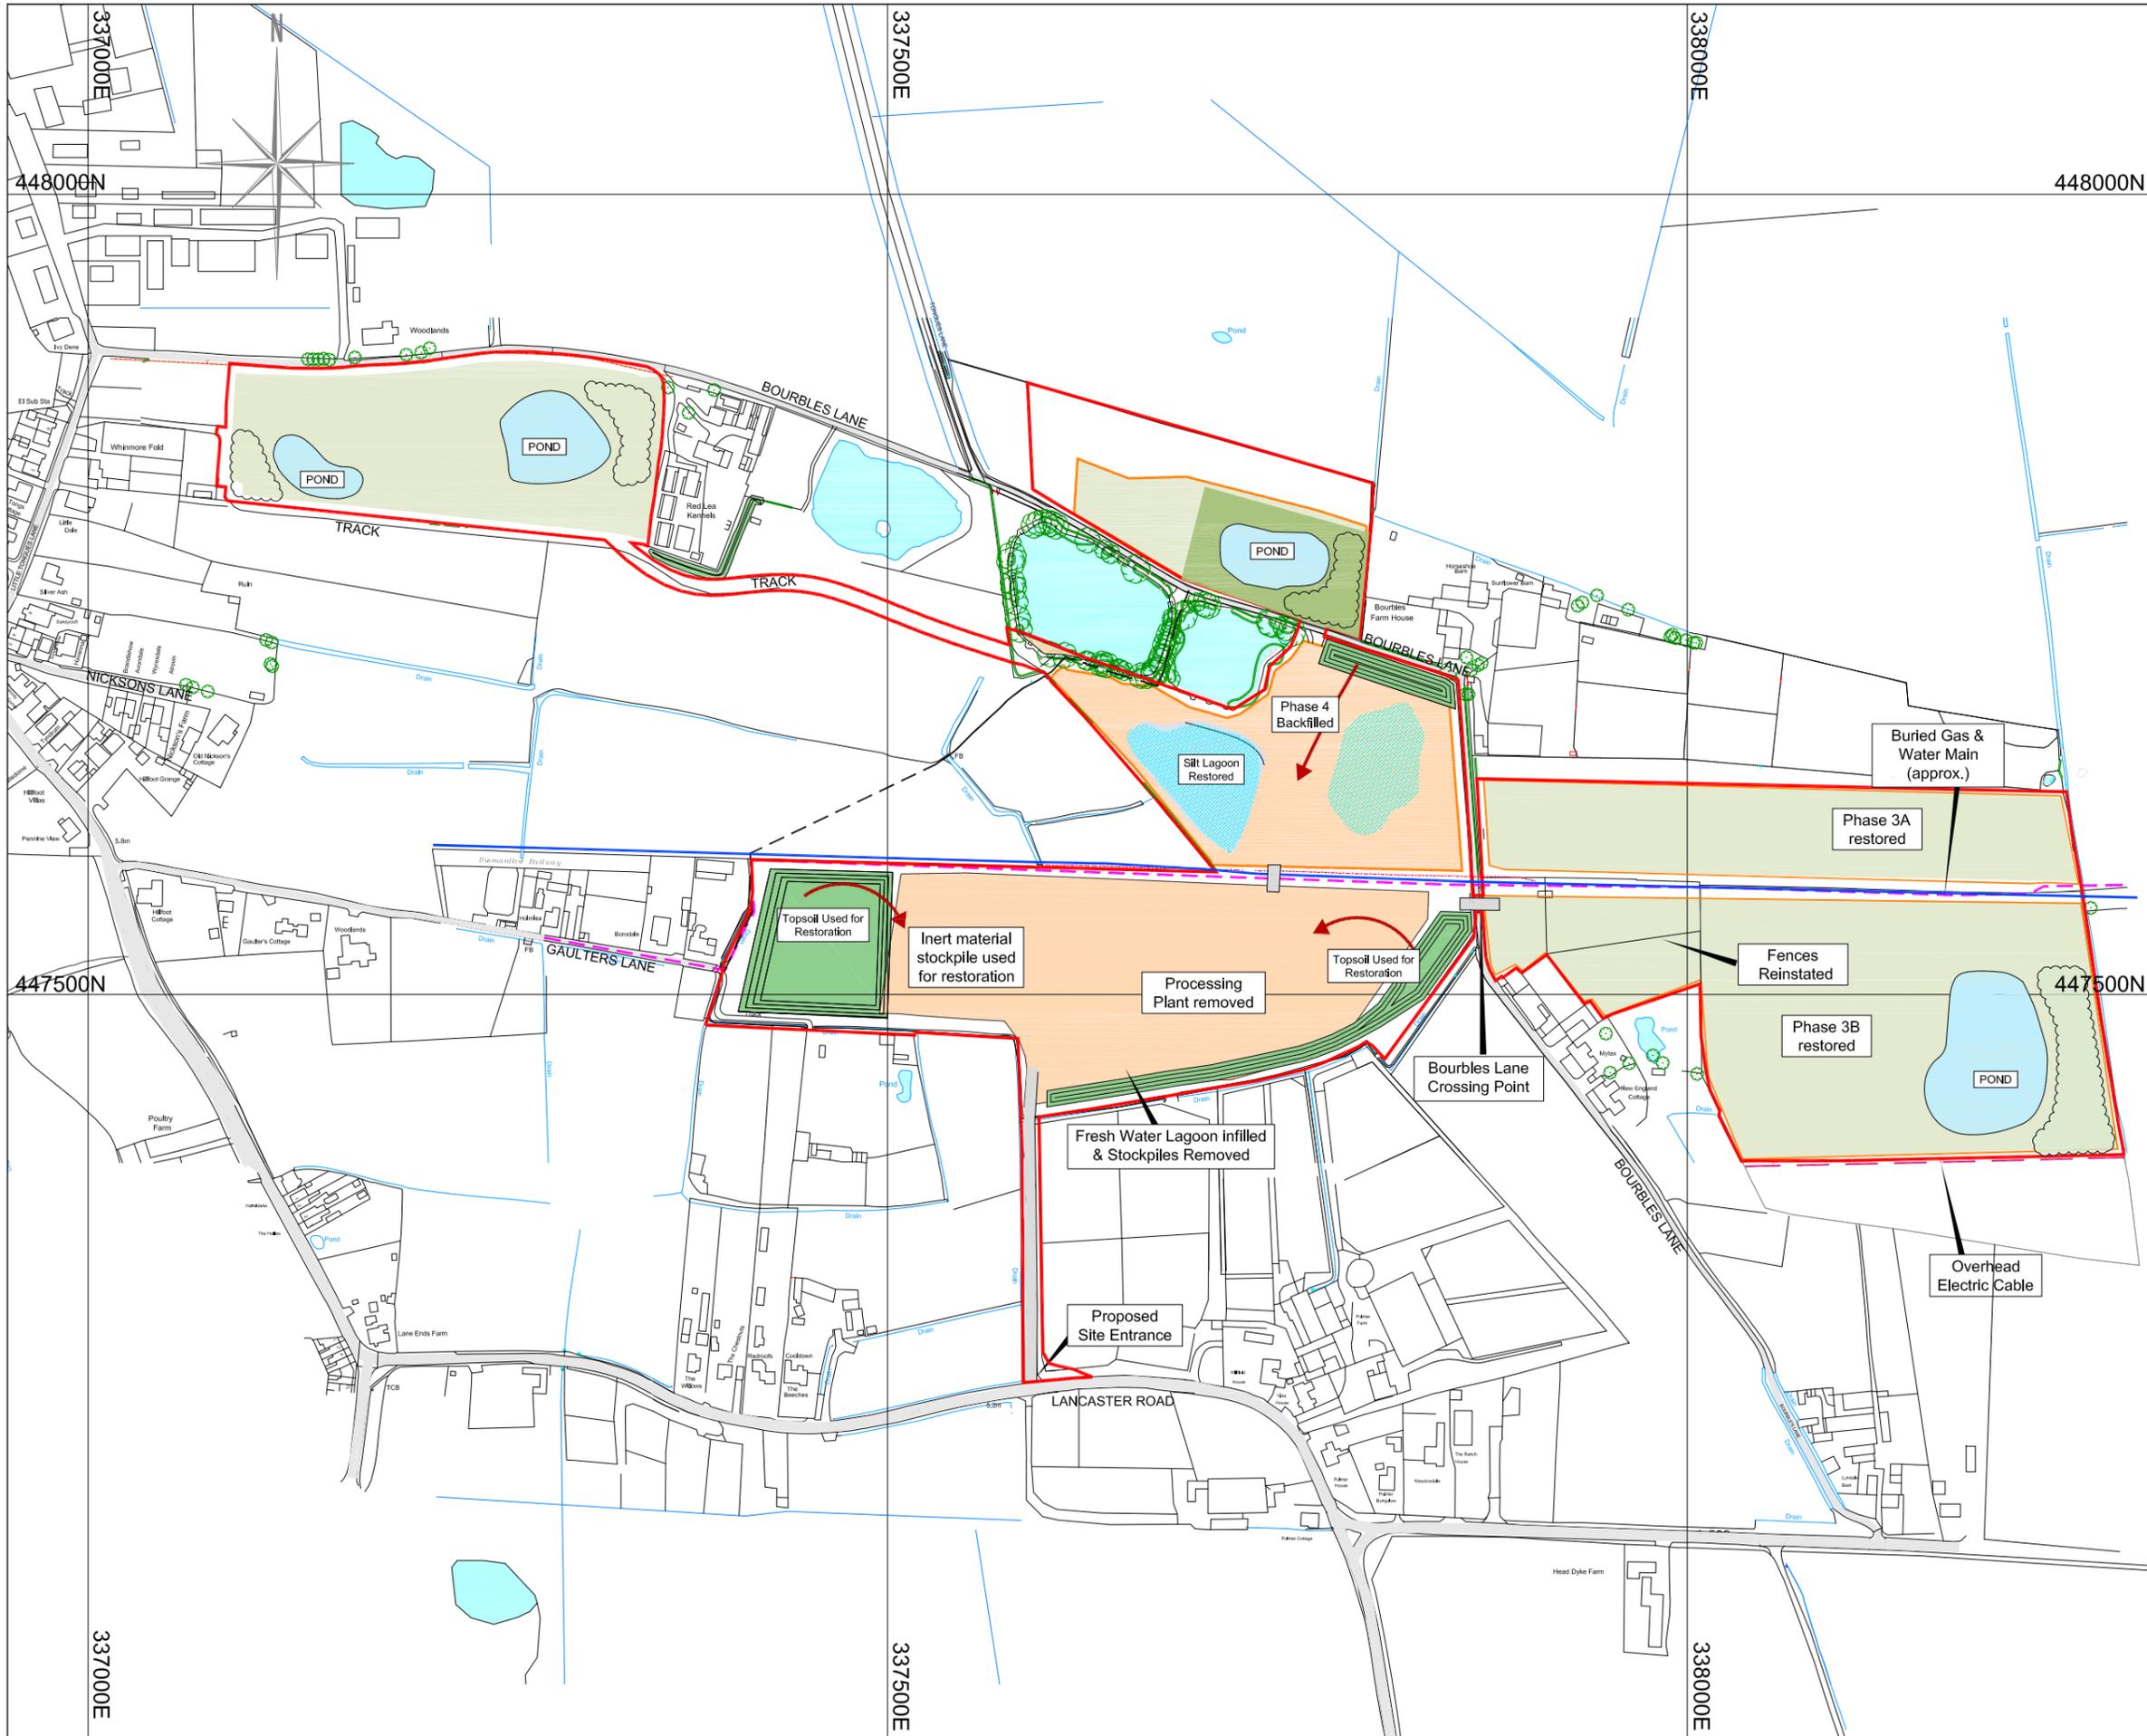

- Key**
- Application Area
 - Partial Restoration
 - Full Restoration
 - Water
 - Buried Gas Main
 - Buried Water Main
 - Bunds (3m high)
 - ↻ Soil / Overburden Movements
 - Direction of Working



Site surveyed by Greenfield Environmental May 2021
 Based upon 2021 Ordnance Survey 1:2500 digital base with the permission of The Controller of Her Majesty's Stationary Office. © Crown Copyright. Licence No. 100020505
 The copyright of this drawing and its contents are the sole property of Greenfield Environmental and must not be copied or shown to third parties without prior consent of the Company or its clients.

Site
 Bourbles Quarry

Project
 Planning Application
 Reg 25

Plan
 Appx3-5/24
 Phasing Scheme
 PHASE 5

Scale: 1:4000@A3
 Date: 16/10/2024
 File: BFP Appx3-5 Phase 5 2024.dwg
 Drawn by: ERBM

