



# Phase A - Enabling Works

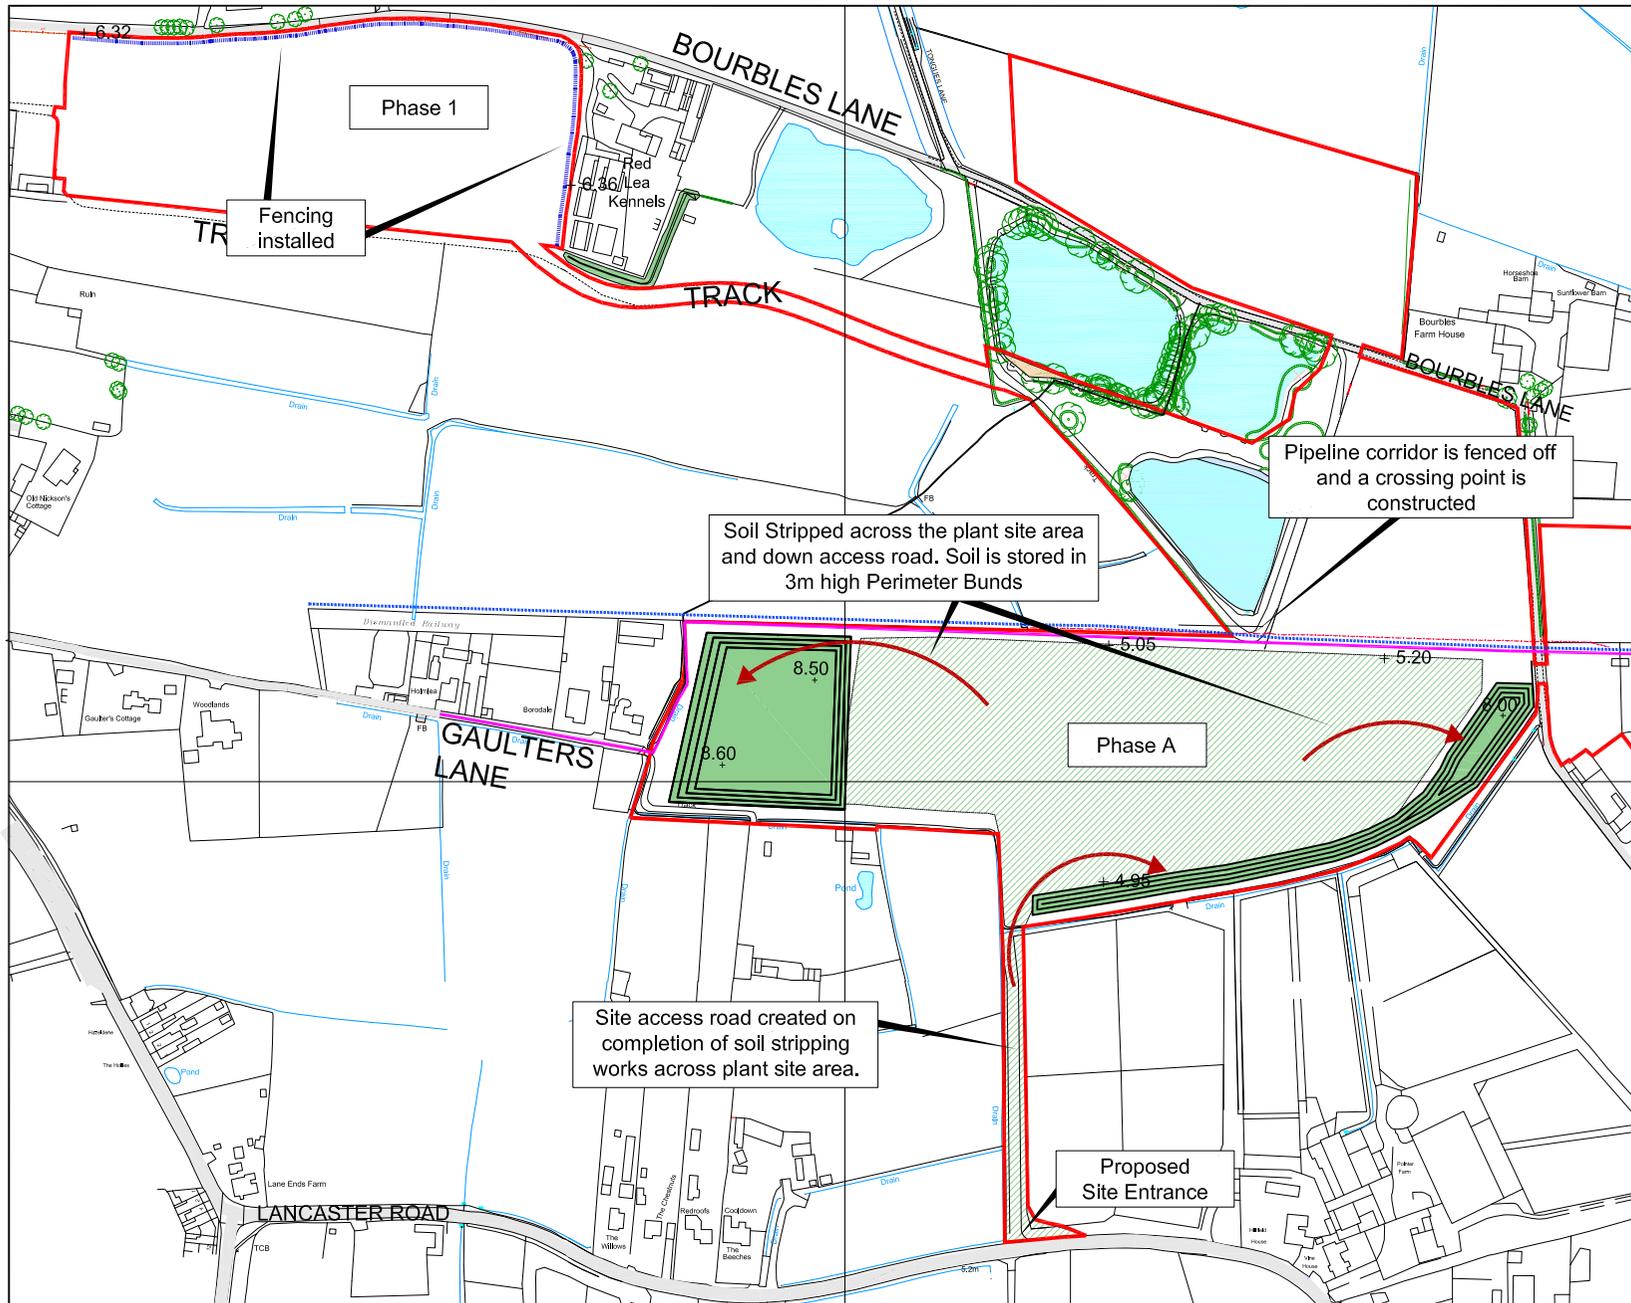

- Key**
- Site boundary
  - Phasing boundaries
  - Soil strip
  - Mineral extraction
  - Backfilling
  - Plant Site
  - Site derived backfill stockpile
  - As raised mineral stockpile
  - Water pipeline
  - Gas main

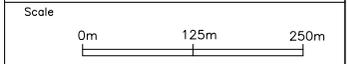

Site surveyed by Greenfield Environmental May 2021.  
 Based upon 2021 Ordnance Survey 1:2500 digital base with the permission of The Controller of Her Majesty's Stationary Office. © Crown Copyright. Licence No. 100020505  
 The copyright of this drawing and its contents are the sole property of Greenfield Environmental and must not be copied or shown to third parties without prior consent of the Company or its clients.

**Site**  
 Bourbles Farm, Presall


**Project**  
 Planning Appeal 2026

**Plan**  
 SR26-1  
 Enabling Works

**Scale:** 1:4,000@A4  
**Date:** 16/03/2026  
**File:** BFP Development Scheme SR26-1 v2.dwg  
**Drawn by:** BGD



# Phase A - Enabling Works

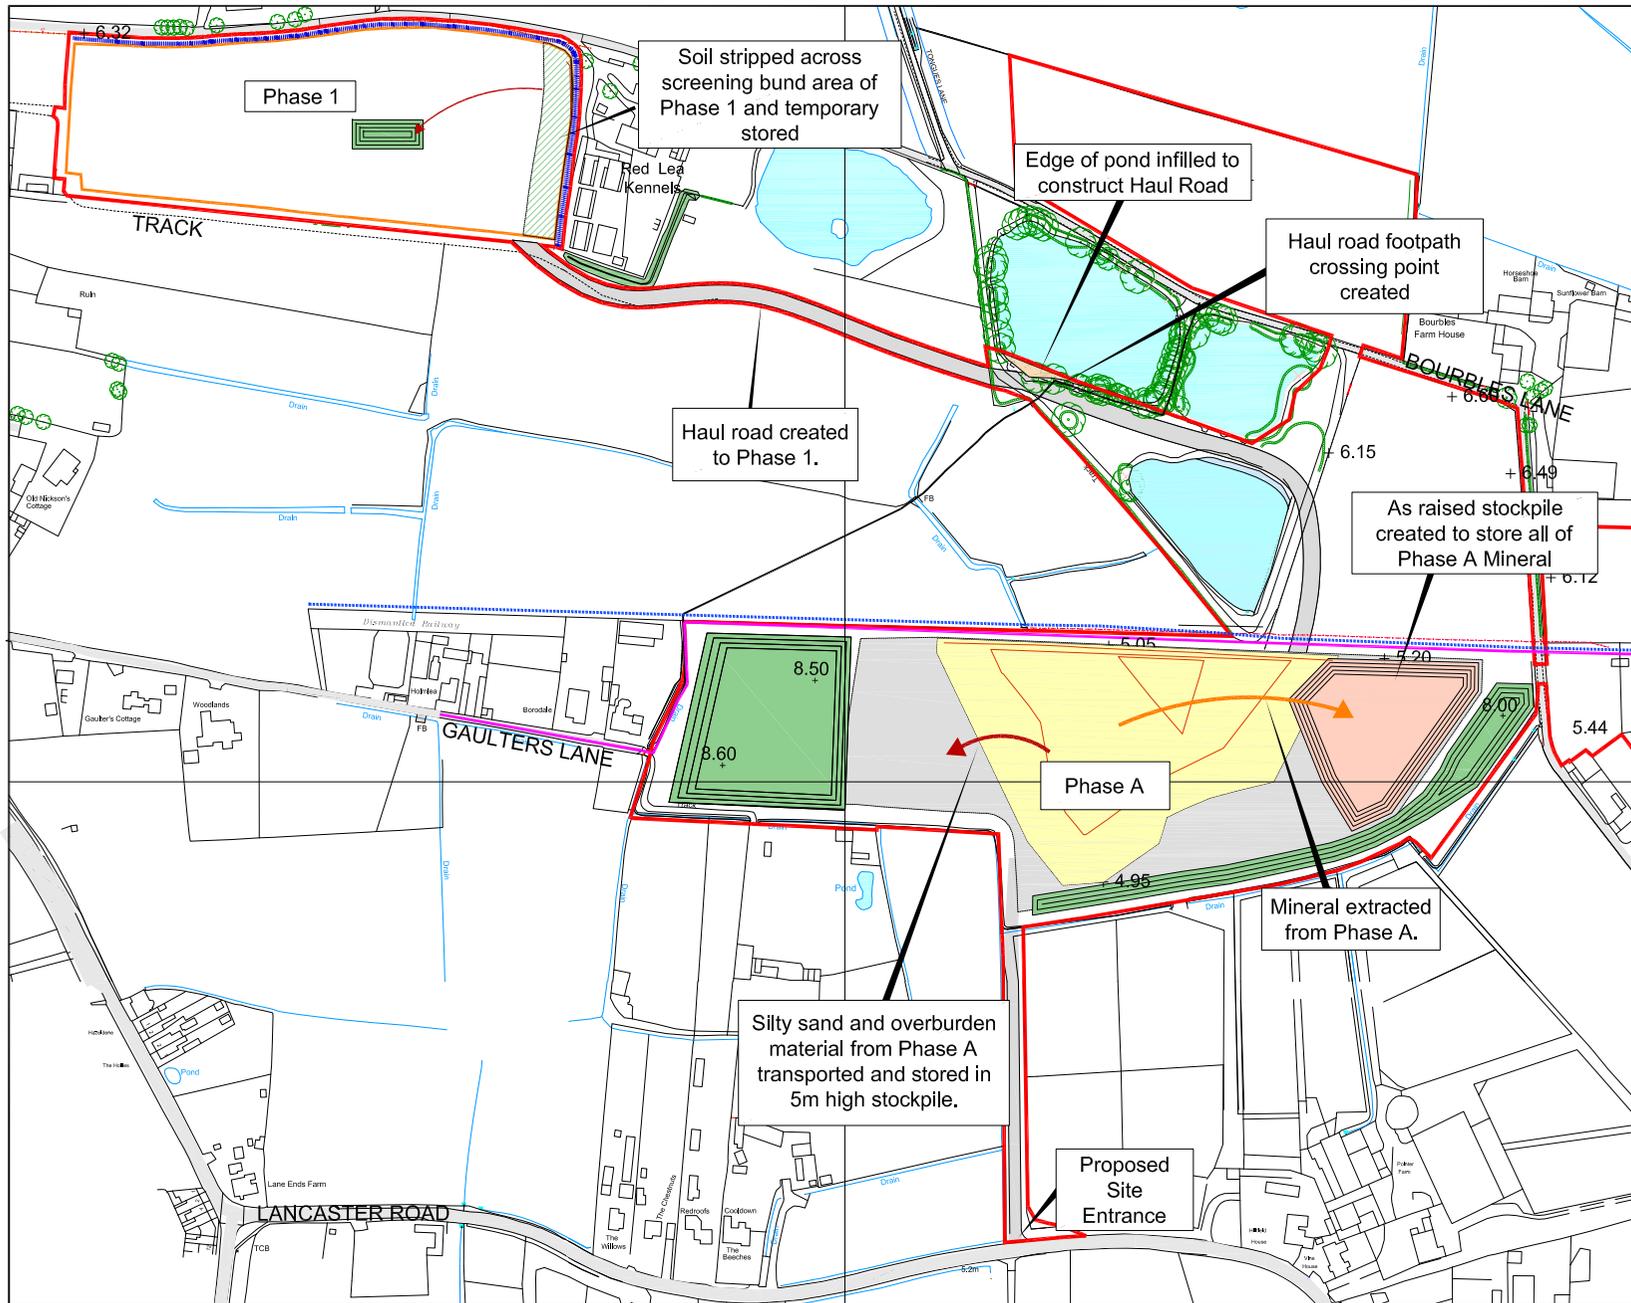

- Key**
- Site boundary
  - Phasing boundaries
  - Soil strip
  - Mineral extraction
  - Backfilling
  - Plant Site
  - Site Derived Backfill Stockpile
  - As Raised Mineral Stockpile
  - Water pipeline
  - Gas main



Site surveyed by Greenfield Environmental May 2021.  
 Based upon 2021 Ordnance Survey 1:2500 digital base with the permission of The Controller of Her Majesty's Stationary Office. © Crown Copyright, Licence No. 100020505  
 The copyright of this drawing and its contents are the sole property of Greenfield Environmental and must not be copied or shown to third parties without prior consent of the Company or its clients.

**Site**  
 Bourbles Farm, Presall


**Project**  
 Planning Appeal 2026

**Plan**  
 SR26-2  
 Enabling Works

**Scale:** 1:4,000@A4  
**Date:** 16/03/2026  
**File:** BFP Development Scheme SR26-2 v2.dwg  
**Drawn by:** BGD



# Phase A - Enabling Works

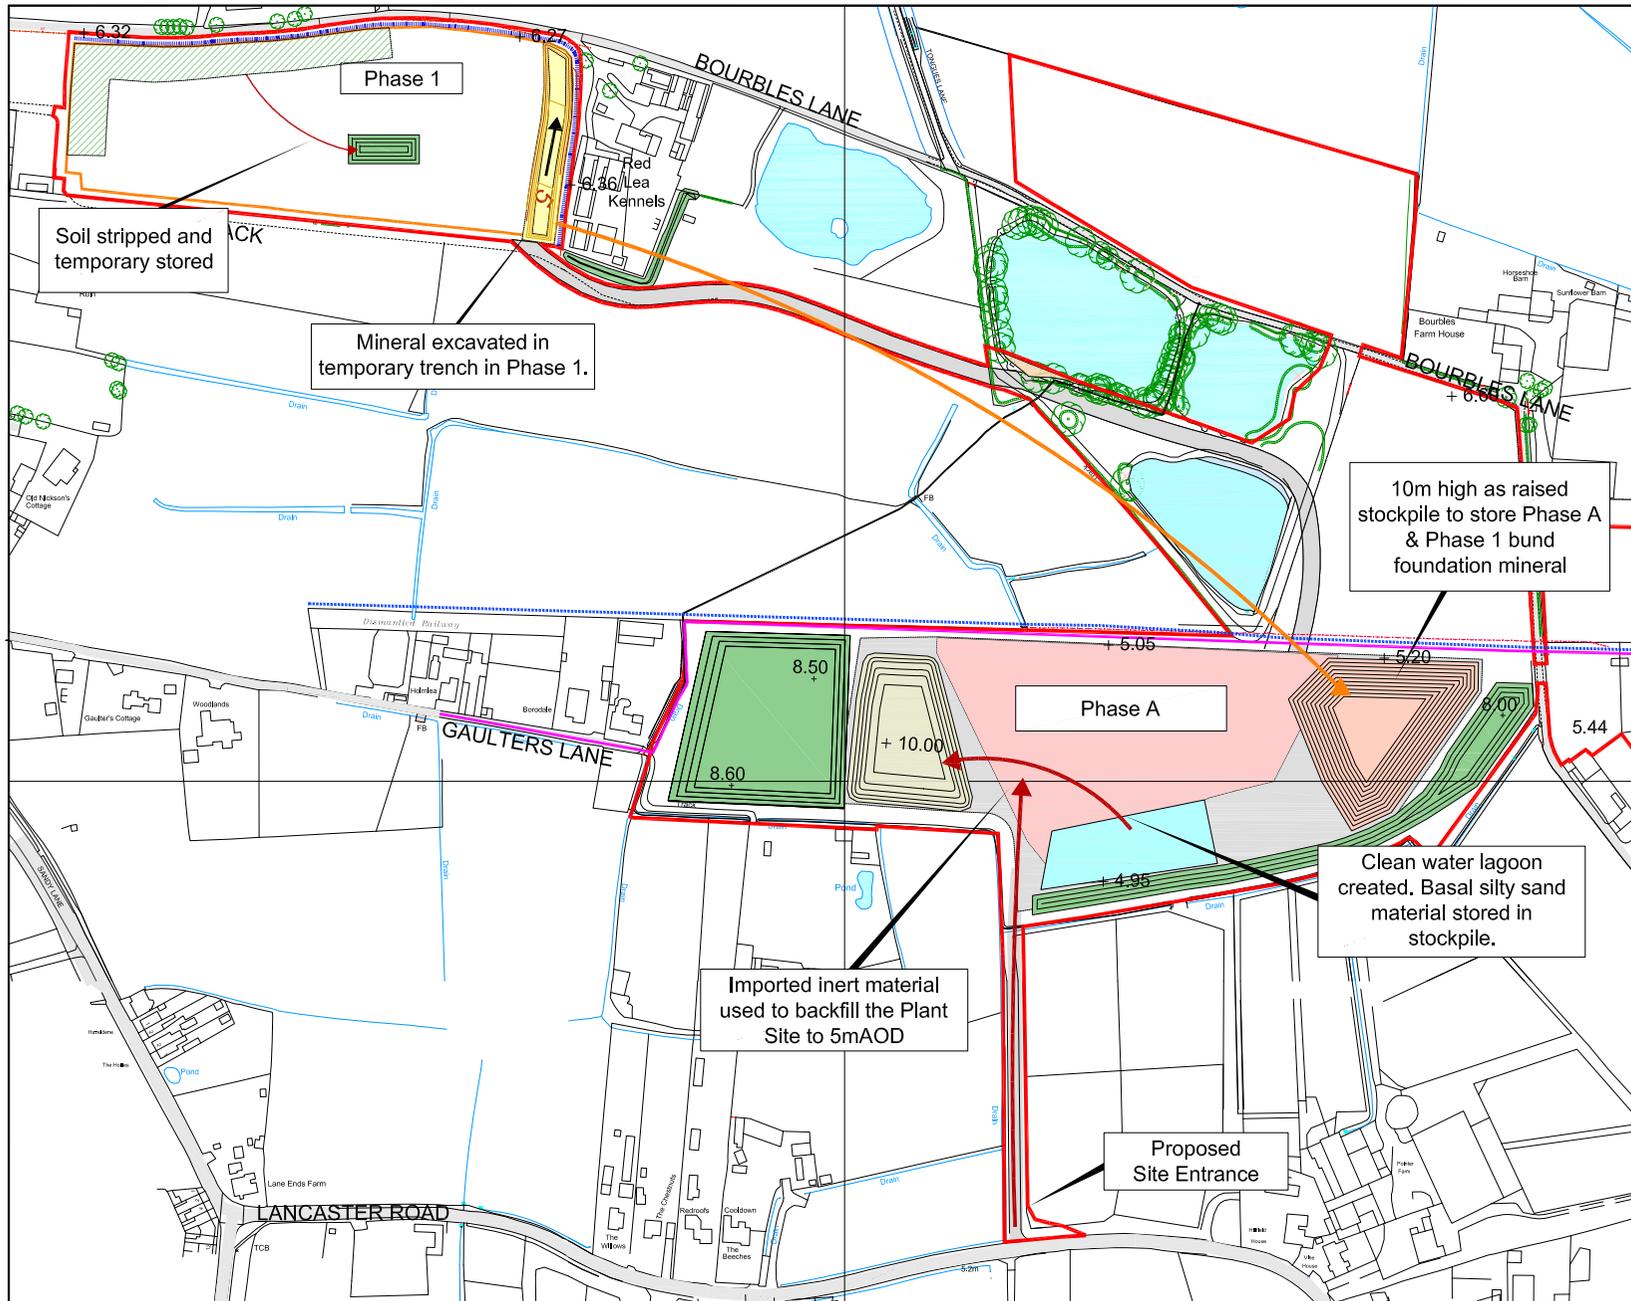

- Key**
- Site boundary
  - Phasing boundaries
  - Soil strip
  - Mineral extraction
  - Backfilling
  - Plant Site
  - Site Derived Backfill Stockpile
  - As Raised Mineral Stockpile
  - Water pipeline
  - Gas main



Site surveyed by Greenfield Environmental May 2021.  
 Based upon 2021 Ordnance Survey 1:2500 digital base with the permission of The Controller of Her Majesty's Stationary Office. © Crown Copyright, Licence No. 100020505  
 The copyright of this drawing and its contents are the sole property of Greenfield Environmental and must not be copied or shown to third parties without prior consent of the Company or its clients.

**Site**  
 Bourbles Farm, Presall

**Project**  
 Planning Appeal 2026


**Plan**  
 SR26-3  
 Enabling Works

**Scale:** 1:4,000@A4  
**Date:** 16/03/2026  
**File:** BFP Development Scheme SR26-3 v2.dwg  
**Drawn by:** BGD






# Phase A - Enabling Works

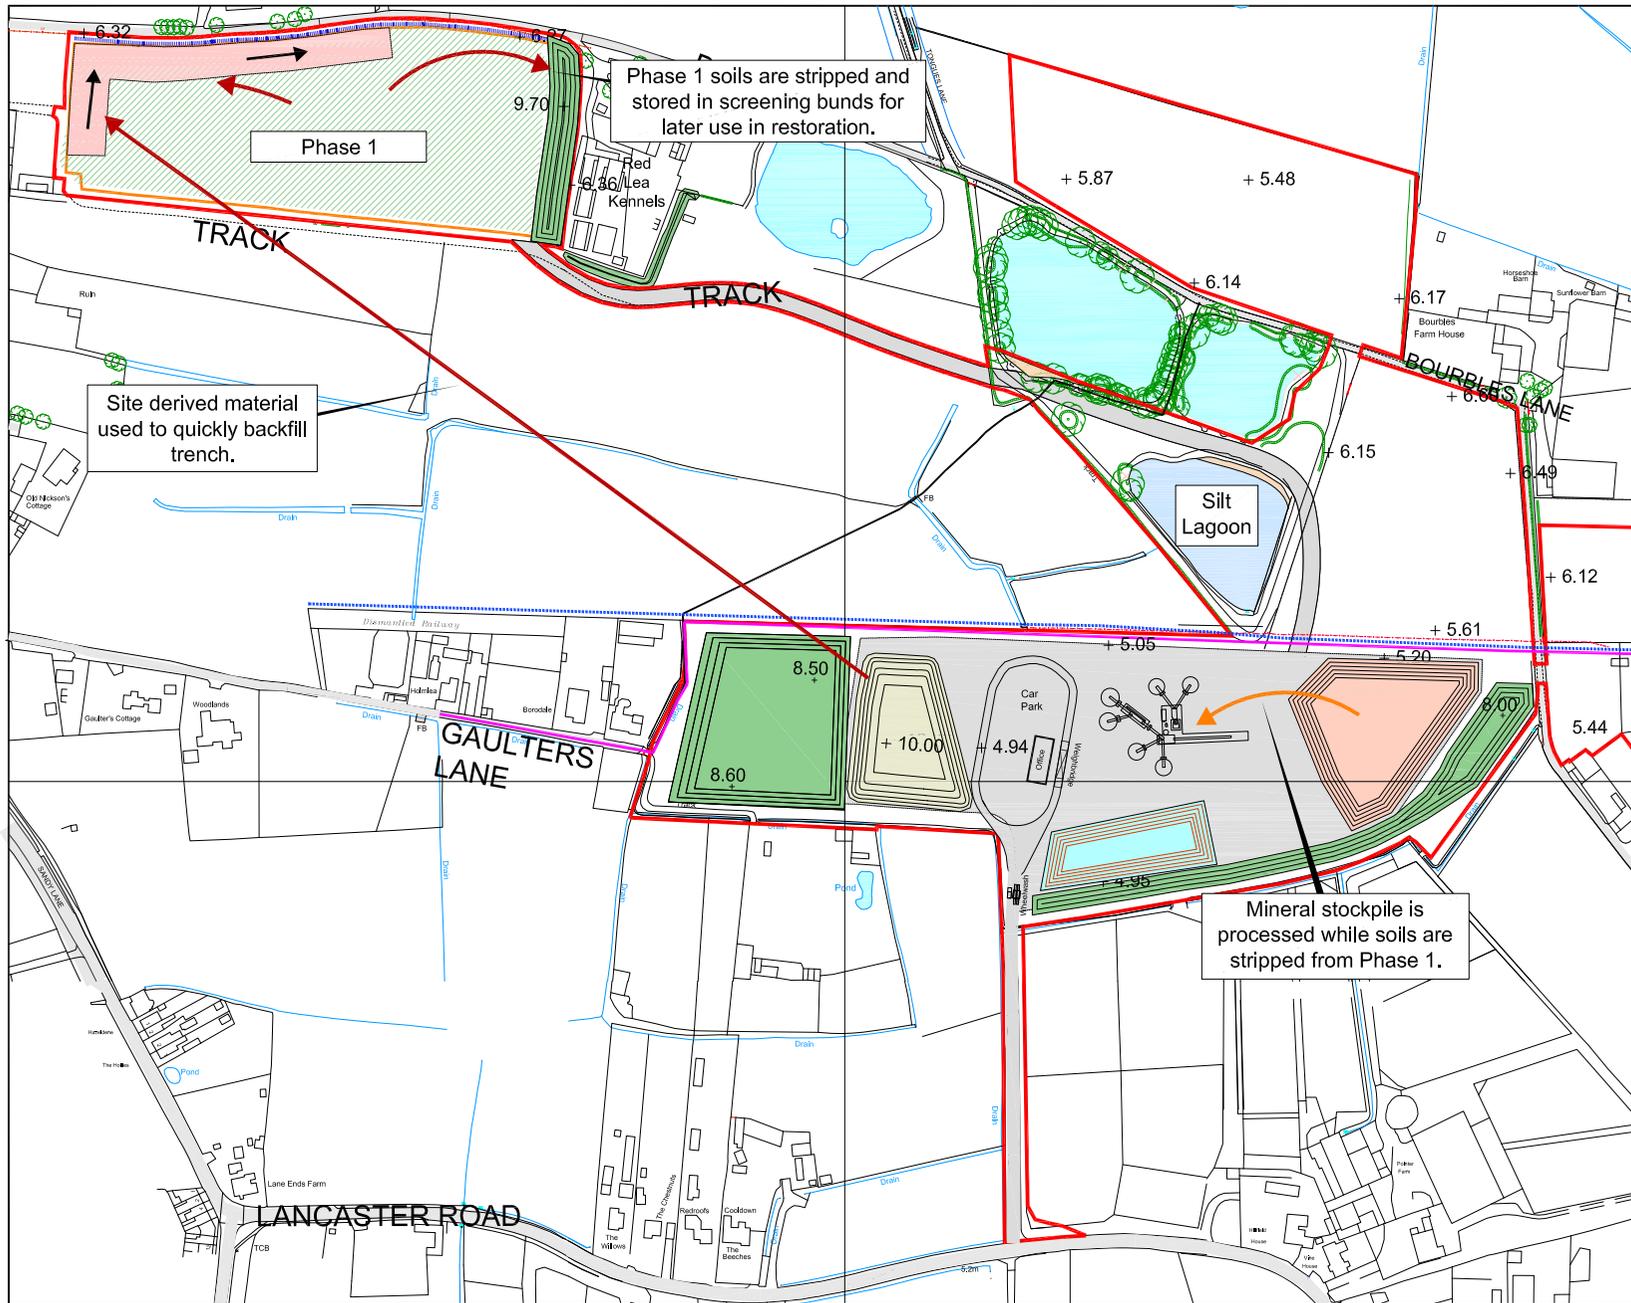

- Key**
- Site boundary
  - Phasing boundaries
  - Soil strip
  - Backfilling
  - Plant Site
  - Site Derived Backfill Stockpile
  - As Raised Mineral Stockpile
  - Water pipeline
  - Gas main

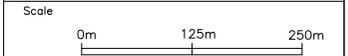

Site surveyed by Greenfield Environmental May 2021.  
 Based upon 2021 Ordnance Survey 1:2500 digital base with the permission of The Controller of Her Majesty's Stationary Office. © Crown Copyright. Licence No. 100020505  
 The copyright of this drawing and its contents are the sole property of Greenfield Environmental and must not be copied or shown to third parties without prior consent of the Company or its clients.

**Site**  
 Bourbles Farm, Presall


**Project**  
 Planning Appeal 2026

**Plan**  
 SR26-5  
 Enabling Works


**Scale:** 1:4,000@A4  
**Date:** 16/03/2026  
**File:** BFP Development Scheme SR26-5 v2.dwg  
**Drawn by:** BGD



# Phase 1

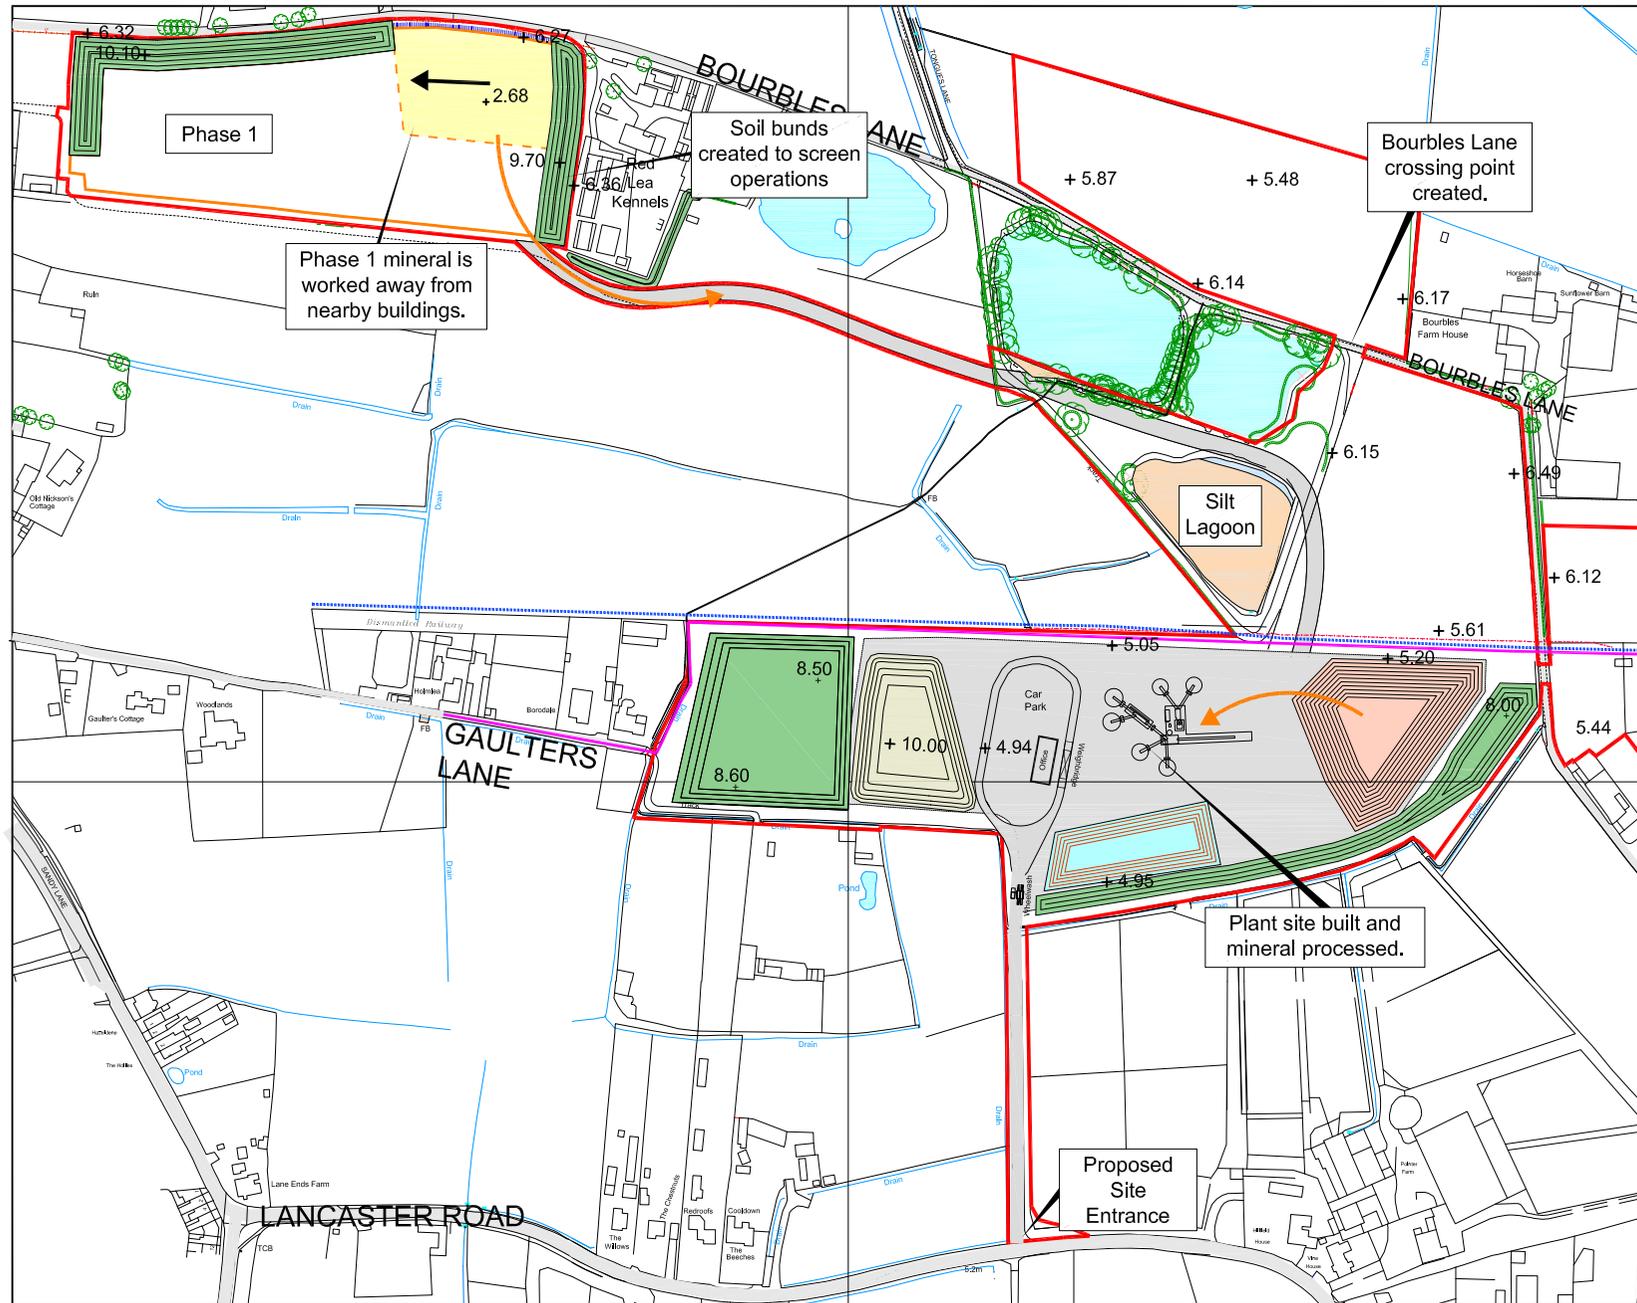

- Key**
- Site boundary
  - Phasing boundaries
  - Mineral extraction
  - Backfilling
  - Plant Site
  - Site Derived Backfill Stockpile
  - As Raised Mineral Stockpile
  - Water pipeline
  - Gas main

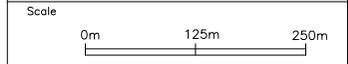

Site surveyed by Greenfield Environmental May 2021.  
 Based upon 2021 Ordnance Survey 1:2500 digital base with the permission of The Controller of Her Majesty's Stationary Office. © Crown Copyright, Licence No. 100020505  
 The copyright of this drawing and its contents are the sole property of Greenfield Environmental and must not be copied or shown to third parties without prior consent of the Company or its clients.

**Site**  
 Bourbles Farm, Presall


**Project**  
 Planning Appeal 2026

**Plan**  
 SR26-6  
 Phase 1 Extraction


Scale: 1:4,000@A4  
 Date: 16/03/2026  
 File: BFP Development Scheme SR26-6 v2.dwg  
 Drawn by: BGD



# Phase 1

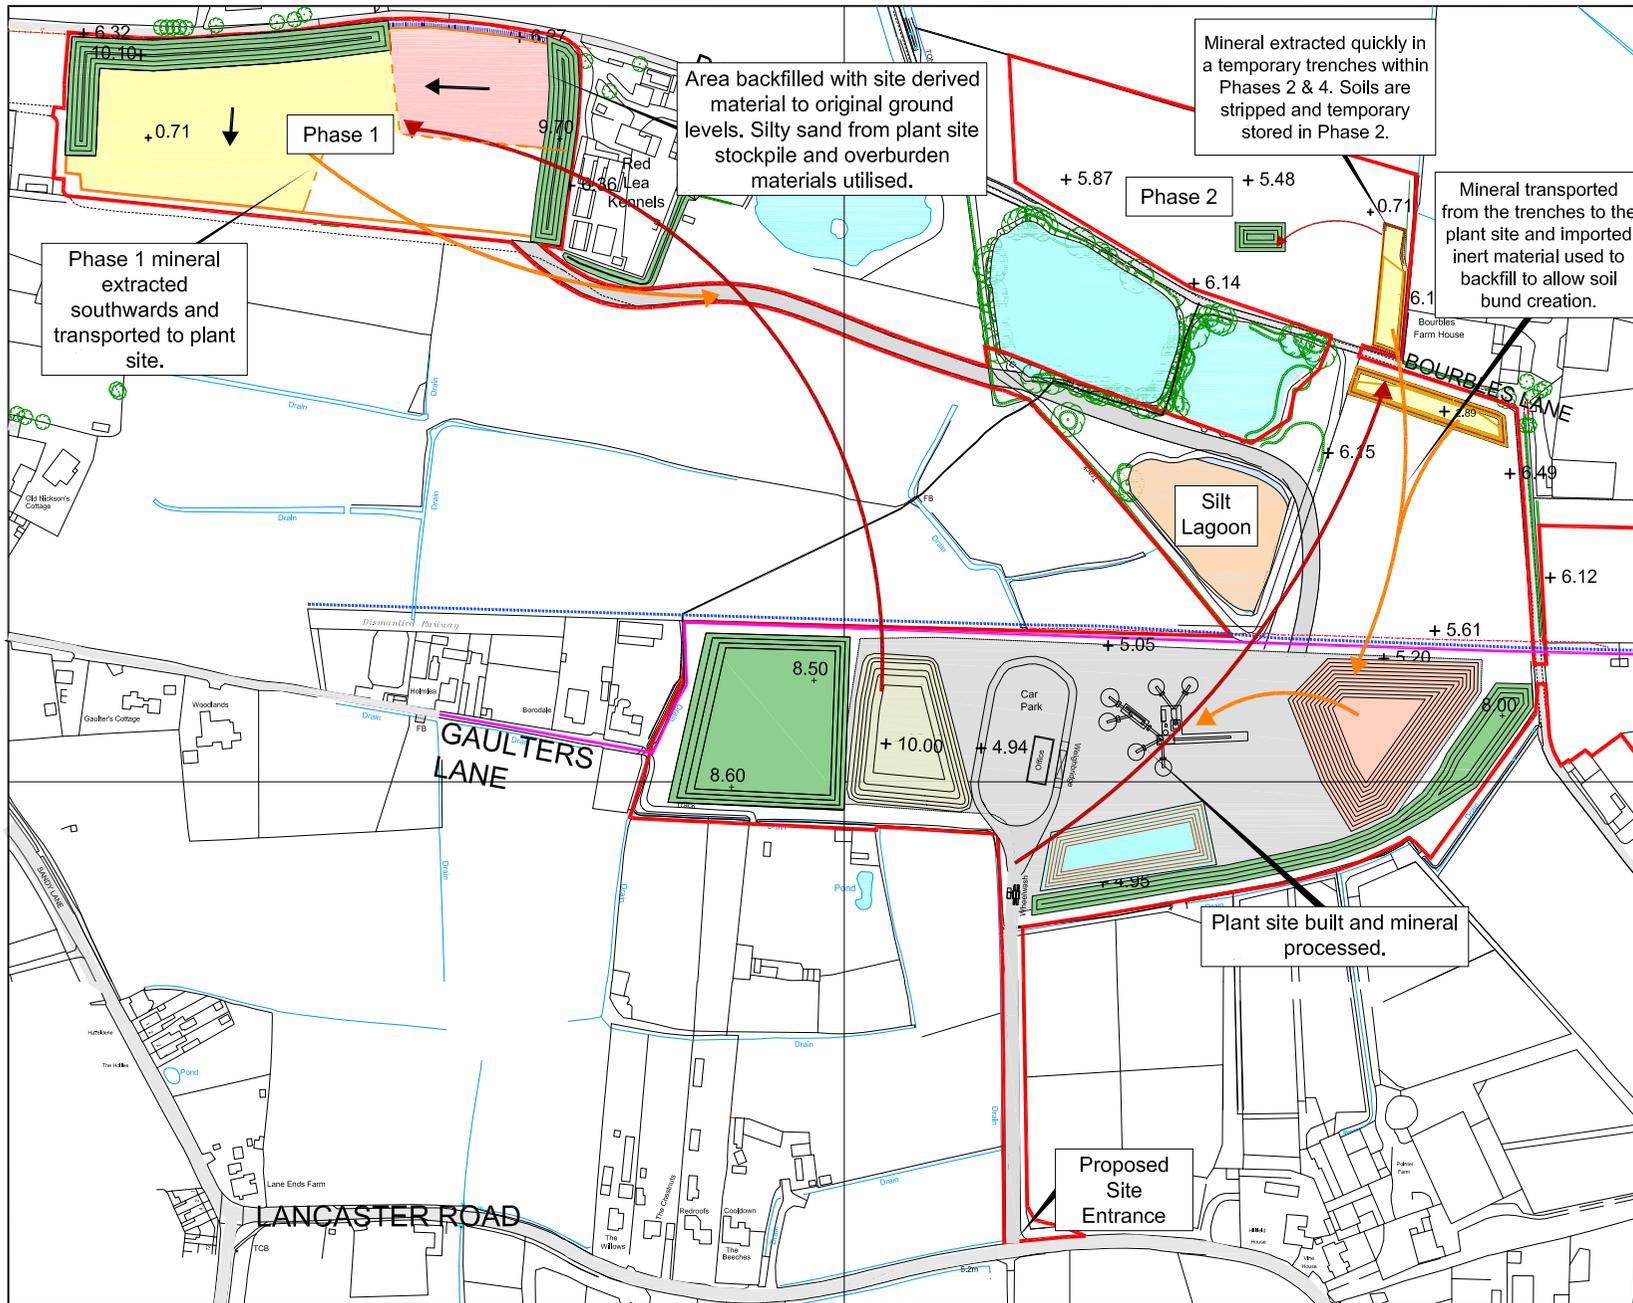

- Key**
- Site boundary
  - Phasing boundaries
  - Mineral extraction
  - Backfilling
  - Plant Site
  - Site Derived Backfill Stockpile
  - As Raised Mineral Stockpile
  - Water pipeline
  - Gas main

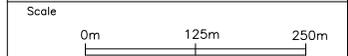

Site surveyed by Greenfield Environmental May 2021.  
 Based upon 2021 Ordnance Survey 1:2500 digital base with the permission of The Controller of Her Majesty's Stationary Office. © Crown Copyright, Licence No. 100020505  
 The copyright of this drawing and its contents are the sole property of Greenfield Environmental and must not be copied or shown to third parties without prior consent of the Company or its clients.

**Site**  
 Bourbles Farm, Presall


**Project**  
 Planning Appeal 2026

**Plan**  
 SR26-7  
 Phase 1 Extraction


Scale: 1:4,000@A4  
 Date: 16/03/2026  
 File: BFP Development Scheme SR26-7 v2.dwg  
 Drawn by: BGD



# Phase 1

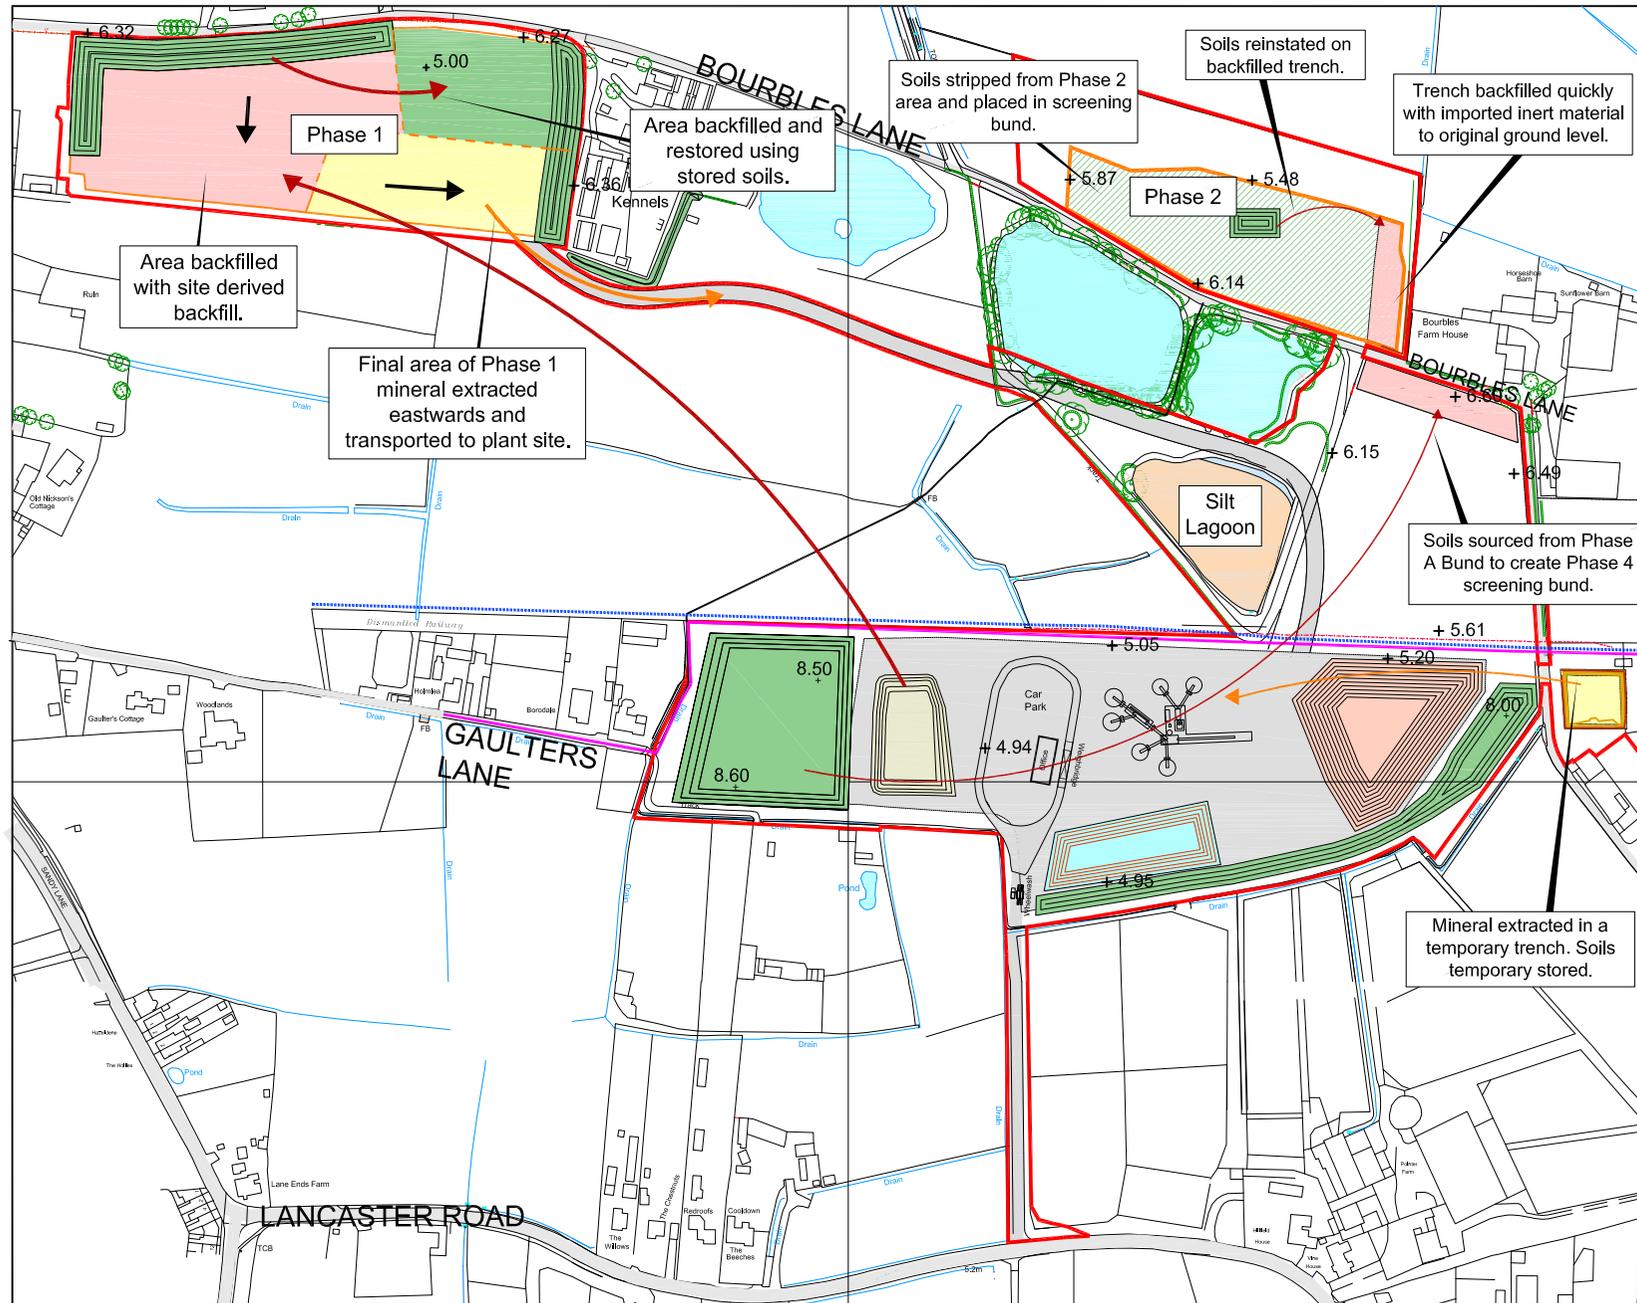

- Key**
- Site boundary
  - Phasing boundaries
  - Soil stripping
  - Mineral extraction
  - Backfilling
  - Plant site
  - Site derived backfill stockpile
  - As raised mineral stockpile
  - Water pipeline
  - Gas main

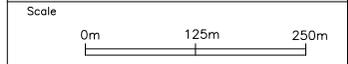

Site surveyed by Greenfield Environmental May 2021.  
 Based upon 2021 Ordnance Survey 1:2500 digital base with the permission of The Controller of Her Majesty's Stationary Office. © Crown Copyright, Licence No. 100020505  
 The copyright of this drawing and its contents are the sole property of Greenfield Environmental and must not be copied or shown to third parties without prior consent of the Company or its clients.

**Site**  
 Bourbles Farm, Presall


**Project**  
 Planning Appeal 2026

**Plan**  
 SR26-8  
 Phase 1 Extraction


Scale: 1:4,000@A4  
 Date: 16/03/2026  
 File: BFP Development Scheme SR26-8 v2.dwg  
 Drawn by: BGD



# Phase 2

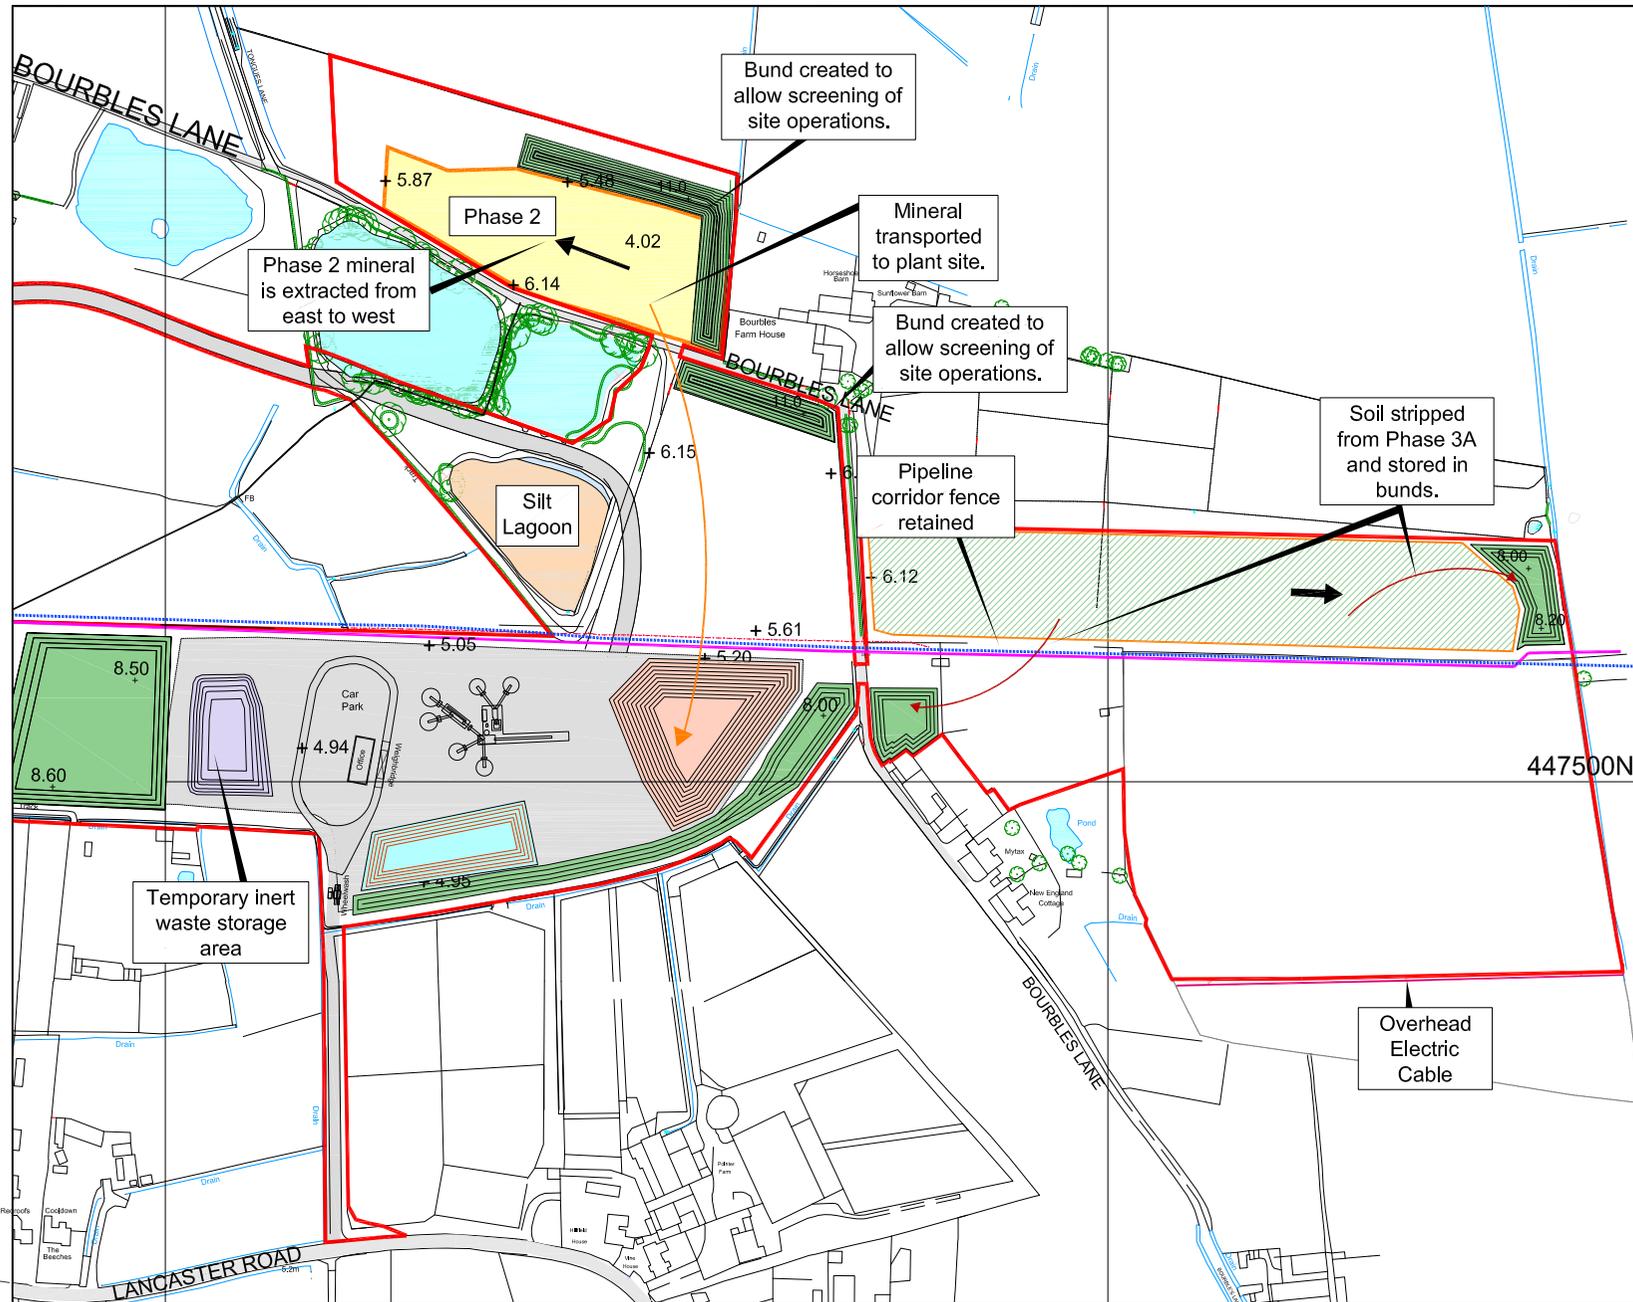

- Key**
- Site boundary
  - Phasing boundaries
  - Soil stripping
  - Mineral extraction
  - Backfilling
  - Plant site
  - Imported inerts stockpile
  - As raised mineral stockpile
  - ..... Water pipeline
  - ..... Gas main

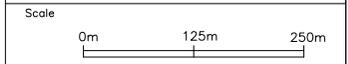

Site surveyed by Greenfield Environmental May 2021.  
 Based upon 2021 Ordnance Survey 1:2500 digital base with the permission of The Controller of Her Majesty's Stationary Office. © Crown Copyright, Licence No. 100020505  
 The copyright of this drawing and its contents are the sole property of Greenfield Environmental and must not be copied or shown to third parties without prior consent of the Company or its clients.

Site  
**Bourbles Farm, Presall**


Project  
**Planning Appeal 2026**

Plan  
**SR26-10  
 Phase 2 Extraction**


Scale: 1:4,000@A4  
 Date: 16/03/2026  
 File: BFP Development Scheme SR26-10 v2.dwg  
 Drawn by: BGD



# Phase 3A

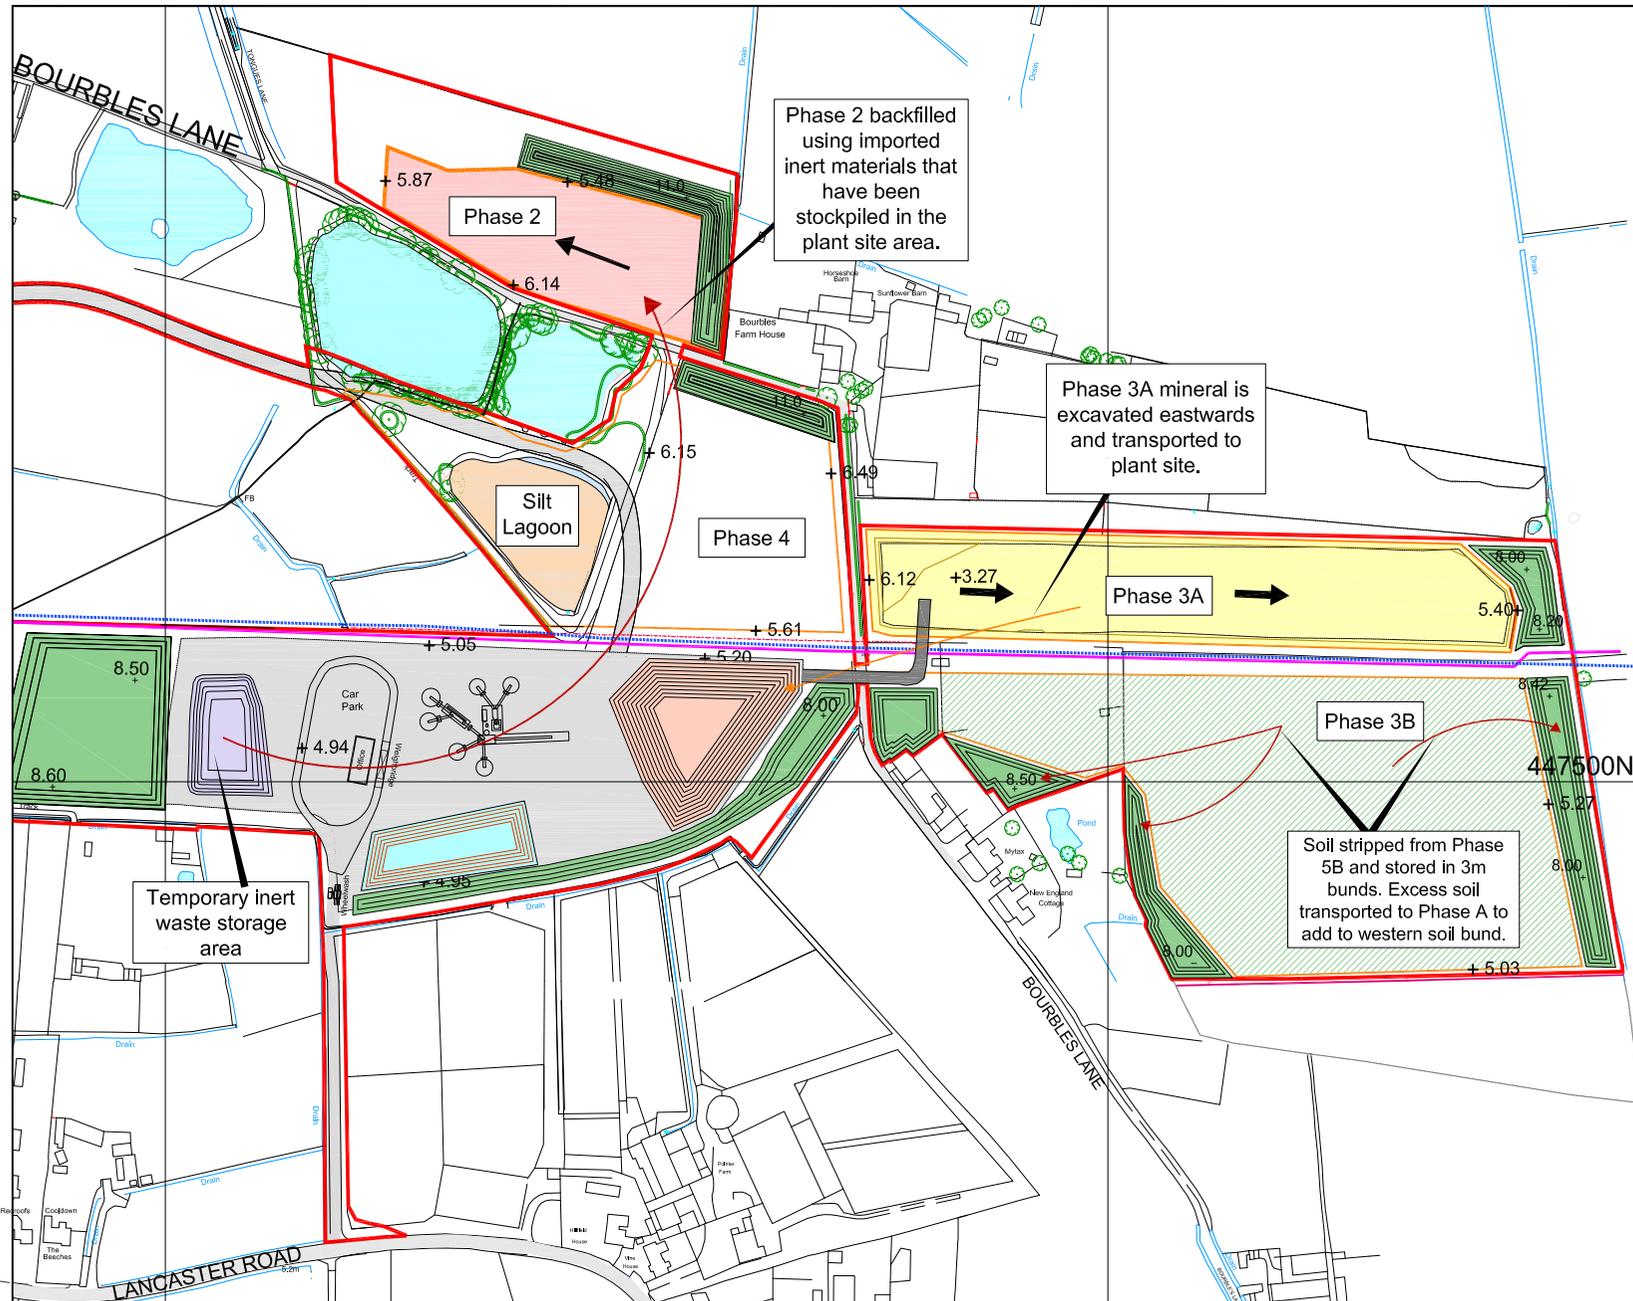

- Key**
- Site boundary
  - Phasing boundaries
  - Soil stripping
  - Mineral extraction
  - Backfilling
  - Plant site
  - Imported inerts stockpile
  - As raised mineral stockpile
  - Water pipeline
  - Gas main

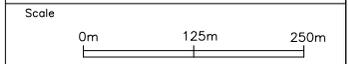

Site surveyed by Greenfield Environmental May 2021.  
 Based upon 2021 Ordnance Survey 1:2500 digital base with the permission of The Controller of Her Majesty's Stationary Office. © Crown Copyright. Licence No. 100020505  
 The copyright of this drawing and its contents are the sole property of Greenfield Environmental and must not be copied or shown to third parties without prior consent of the Company or its clients.

Site  
**Bourbles Farm, Presall**


Project  
**Planning Appeal 2026**

Plan  
**SR26-11  
 Phase 3A Extraction**


Scale: 1:4,000@A4  
 Date: 16/03/2026  
 File: BFP Development Scheme SR26-11 v2.dwg  
 Drawn by: BGD



# Phase 3B

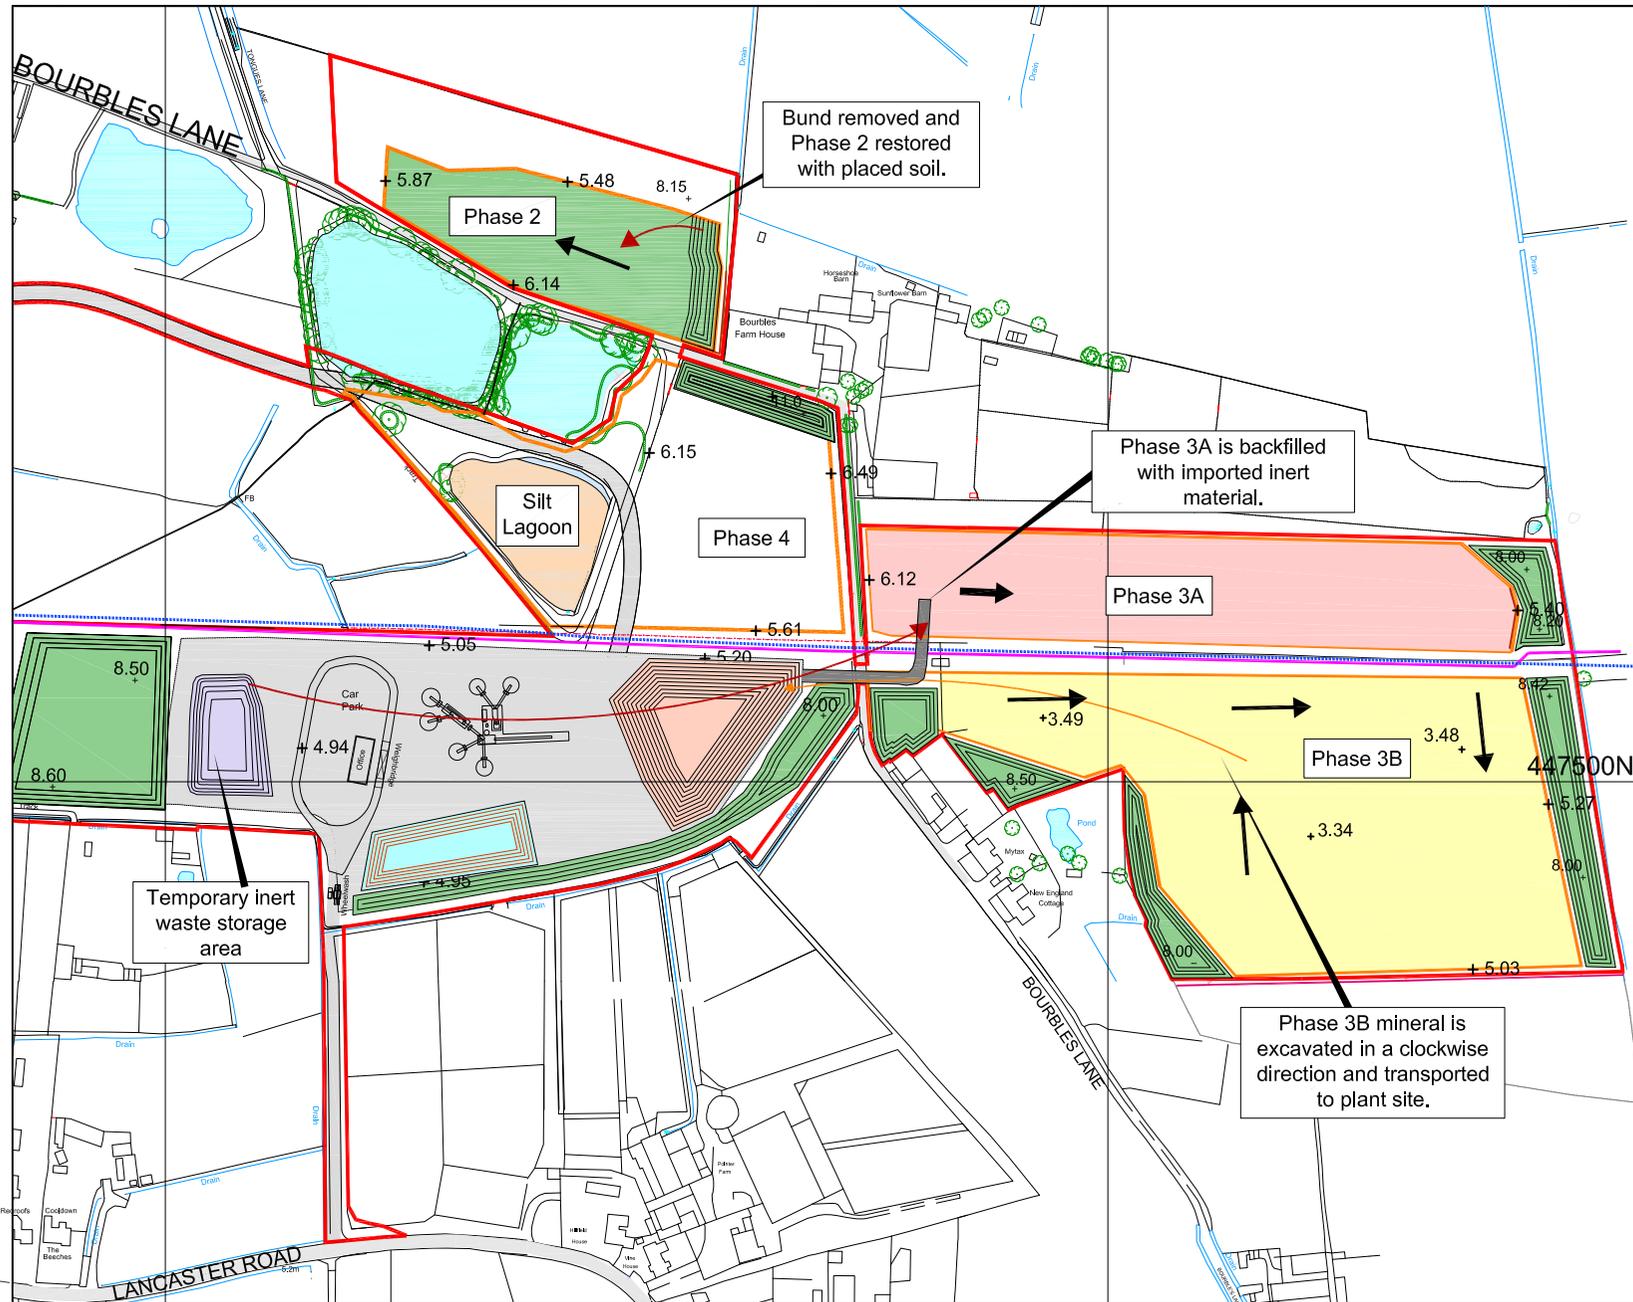

- Key**
- Site boundary
  - Phasing boundaries
  - Restoration
  - Mineral extraction
  - Backfilling
  - Plant site
  - Imported inerts stockpile
  - As raised mineral stockpile
  - Water pipeline
  - Gas main

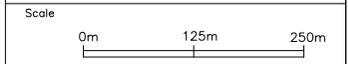

Site surveyed by Greenfield Environmental May 2021.  
 Based upon 2021 Ordnance Survey 1:2500 digital base with the permission of The Controller of Her Majesty's Stationary Office. © Crown Copyright, Licence No. 100020505  
 The copyright of this drawing and its contents are the sole property of Greenfield Environmental and must not be copied or shown to third parties without prior consent of the Company or its clients.

Site  
**Bourbles Farm, Presall**


Project  
**Planning Appeal 2026**

Plan  
**SR26-12  
 Phase 3B Extraction**

Scale: 1:4,000@A4  
 Date: 16/03/2026  
 File: BFP Development Scheme SR26-12 v2.dwg  
 Drawn by: BGD



# Phase 4

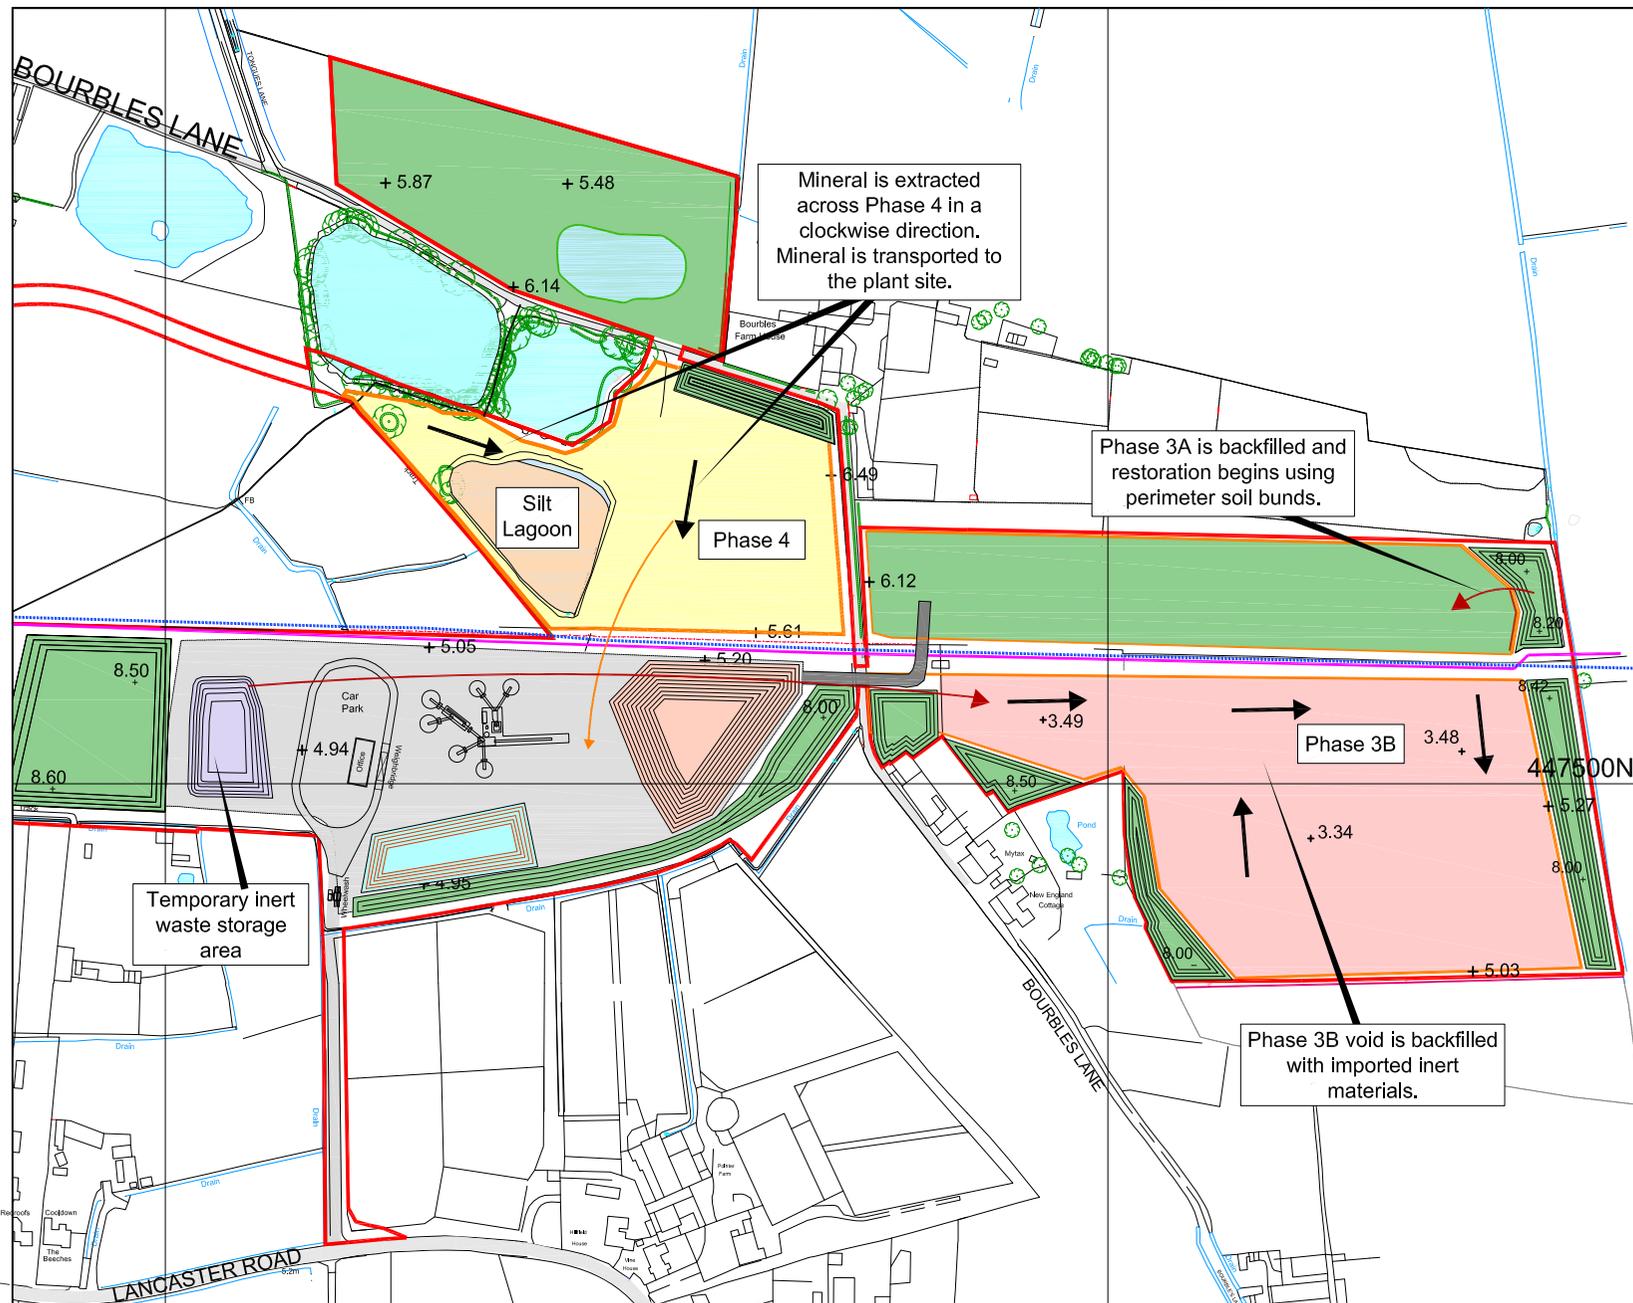

Mineral is extracted across Phase 4 in a clockwise direction. Mineral is transported to the plant site.

Phase 3A is backfilled and restoration begins using perimeter soil bunds.

Phase 3B void is backfilled with imported inert materials.

Temporary inert waste storage area

Silt Lagoon

Phase 4

Phase 3B

BOURBLES LANE

LANCASTER ROAD

BOURBLES LANE

Bourbles Farm House

New England Cottage

Car Park

Office

4.94

4.95

4.95

4.95

4.95

4.95

4.95

4.95

5.87

5.48

6.14

6.49

6.12

5.61

5.20

5.05

8.00

8.50

8.00

8.00

8.00

8.00

8.00

8.50

8.60

8.00

8.00

8.00

8.00

8.00

8.00

8.00

8.00

8.00

8.00

8.00

8.00

8.00

8.00

8.00

8.00

8.00

8.00

8.00

8.00

8.00

8.00

8.00

8.00

8.00

8.00

8.00

8.00

8.00

8.00

8.00

8.00

8.00

8.00

8.00

8.00

8.00

8.00

8.00

8.00

8.00

8.00

8.00

8.00

8.00

8.00

8.00

8.00

8.00

8.00

8.00

8.00

8.00

8.00

8.00

8.00

8.00

8.00

8.00

8.00

8.00

8.00

8.00

8.00

8.00

8.00

8.00

8.00

8.00

8.00

8.00

8.00

8.00

8.00

8.00

8.00

8.00

8.00

8.00

8.00

8.00

8.00

8.00

8.00

8.00

8.00

8.00

8.00

8.00

8.00

8.00

8.00

8.00

8.00

8.00

8.00

8.00

8.00

8.00

8.00

8.00

8.00

8.00

8.00

8.00

8.00

8.00

8.00

8.00

8.00

8.00

8.00

8.00

8.00

8.00

8.00

8.00

8.00

8.00

8.00

8.00

8.00

8.00

8.00

8.00

8.00

8.00

8.00

8.00

8.00

8.00

8.00

8.00

8.00

8.00

8.00

8.00

8.00

8.00

8.00

8.00

8.00

8.00

8.00

8.00

8.00

8.00

8.00

8.00

8.00

8.00

8.00

8.00

8.00

8.00

8.00

8.00

8.00

8.00

8.00

8.00

8.00

8.00

8.00

8.00

8.00

8.00

8.00

8.00

8.00

8.00

8.00

8.00

8.00

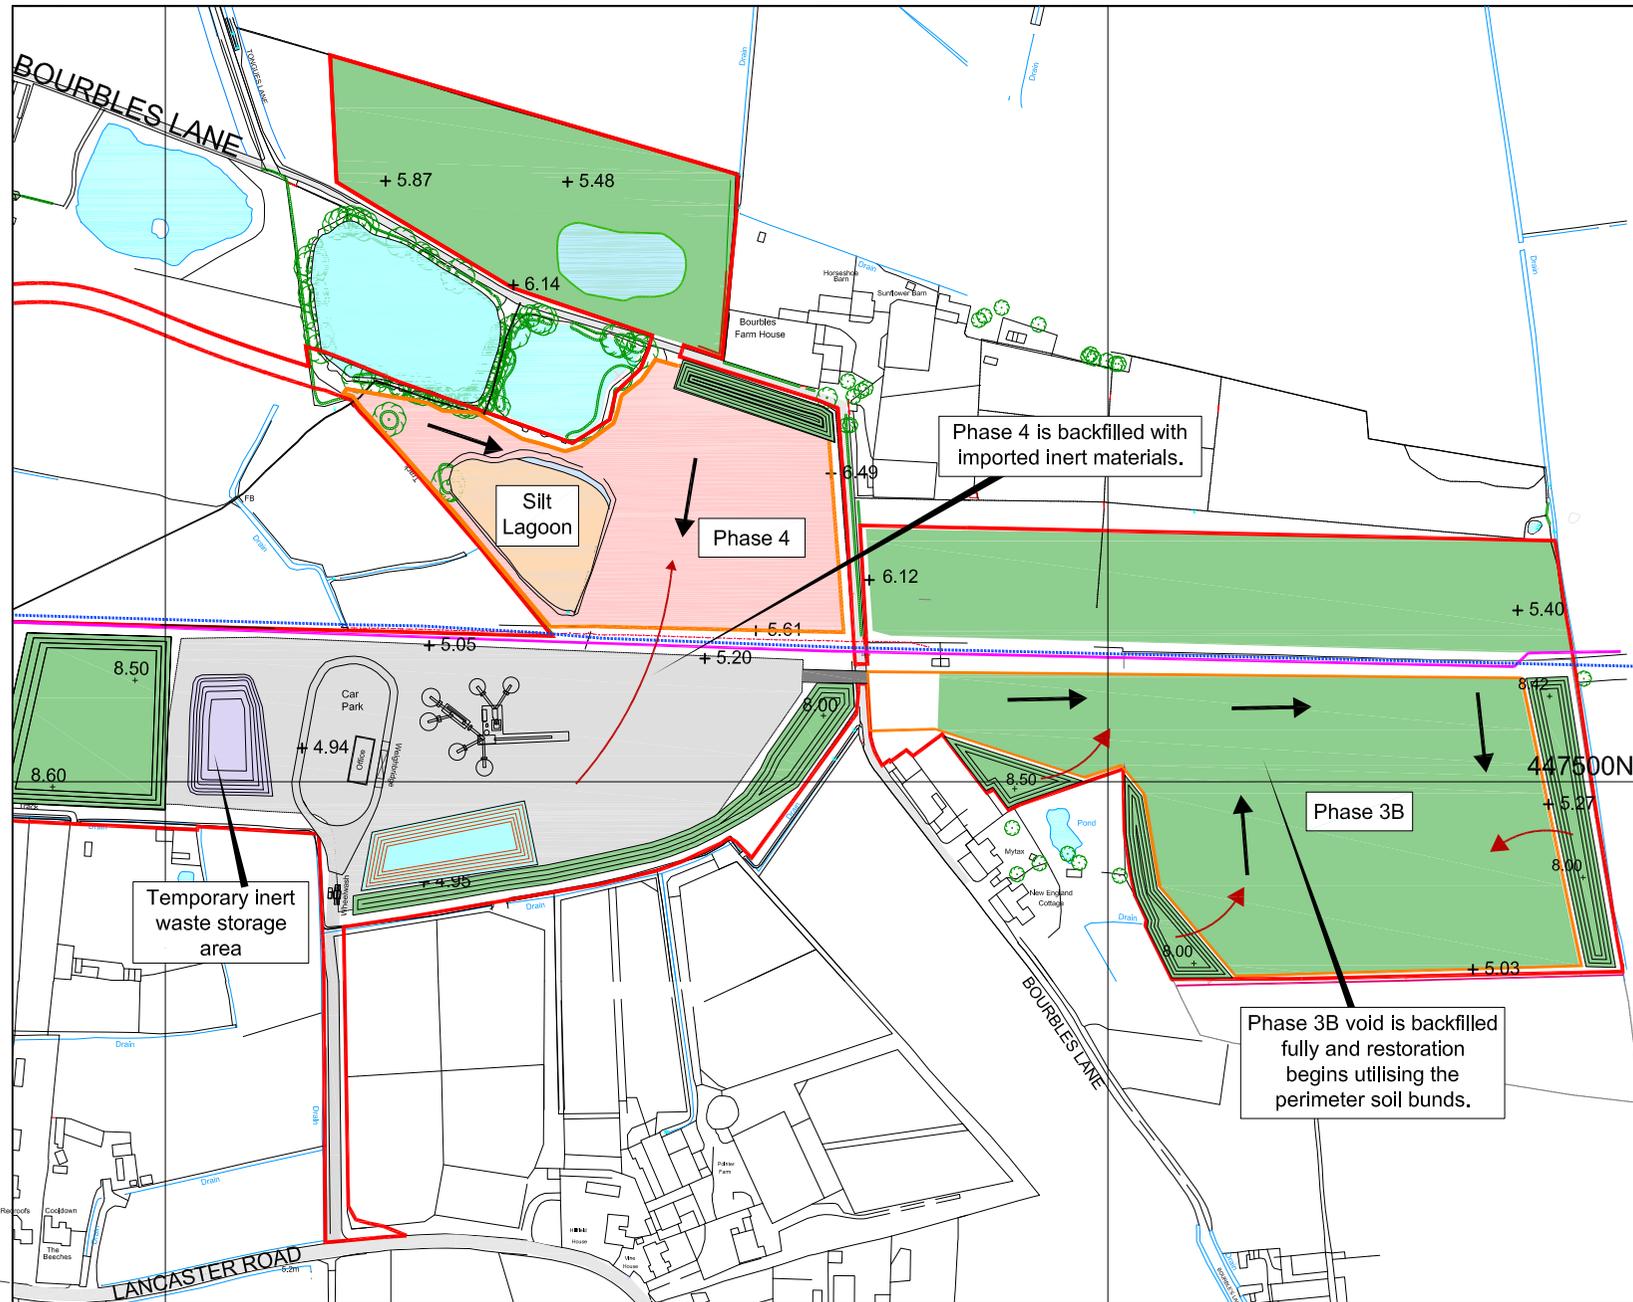

- Key**
- Site boundary
  - Phasing boundaries
  - Restoration
  - Mineral extraction
  - Backfilling
  - Plant site
  - Imported inerts stockpile
  - As raised mineral stockpile
  - - - - Water pipeline
  - - - - Gas main

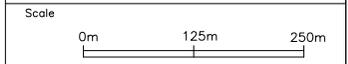

Site surveyed by Greenfield Environmental May 2021.  
 Based upon 2021 Ordnance Survey 1:2500 digital base with the permission of The Controller of Her Majesty's Stationary Office. © Crown Copyright. Licence No. 100020505  
 The copyright of this drawing and its contents are the sole property of Greenfield Environmental and must not be copied or shown to third parties without prior consent of the Company or its clients.

Site  
**Bourbles Farm, Presall**


Project  
**Planning Appeal 2026**

Plan  
**SR26-14  
 Extraction Completed**

Scale: 1:4,000@A4  
 Date: 16/03/2026  
 File: BFP Development Scheme SR26-14 v2.dwg  
 Drawn by: BGD



# Site Completion

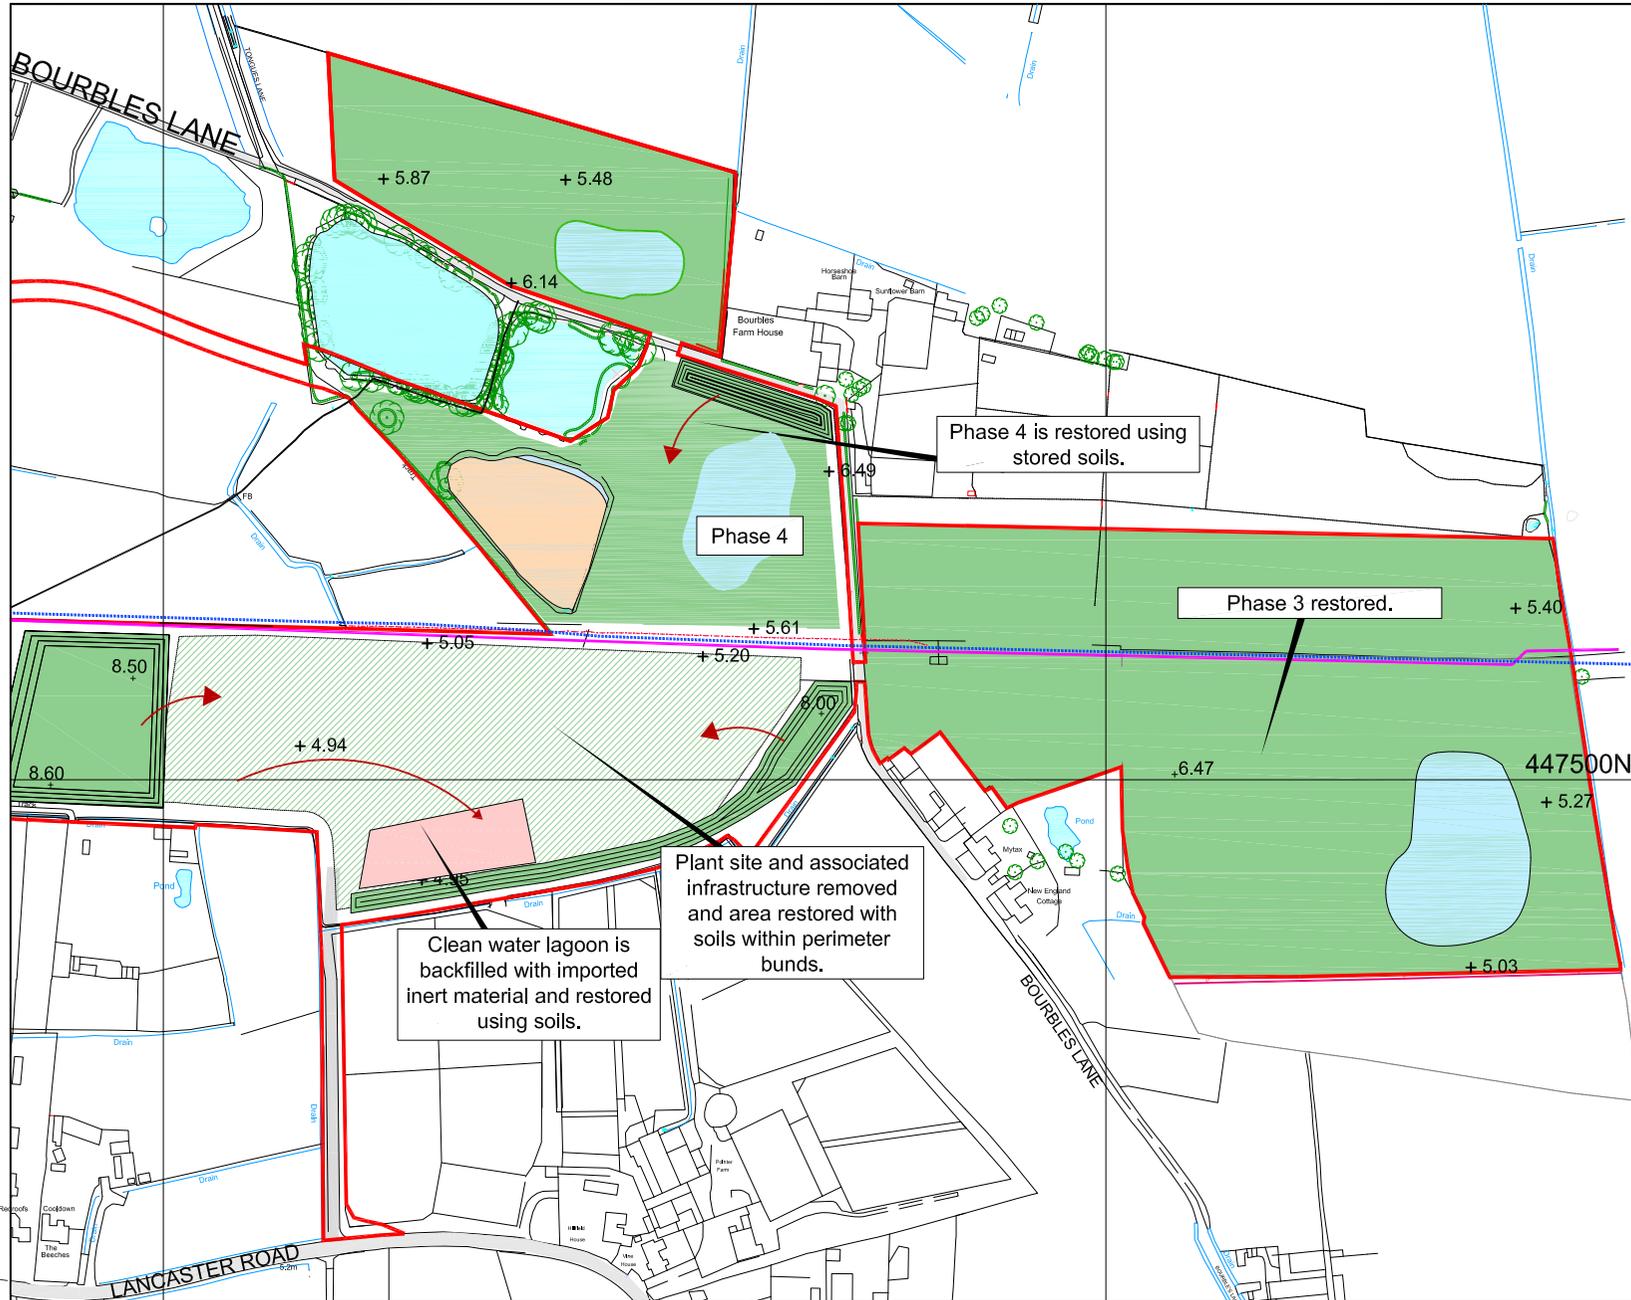

- Key**
- Site boundary
  - Phasing boundaries
  - Restored
  - Backfilling

**Scale**

0m 125m 250m

Site surveyed by Greenfield Environmental May 2021.  
Based upon 2021 Ordnance Survey 1:2500 digital base with the permission of The Controller of Her Majesty's Stationary Office. © Crown Copyright, Licence No. 100020505  
The copyright of this drawing and its contents are the sole property of Greenfield Environmental and must not be copied or shown to third parties without prior consent of the Company or its clients.

**Site**  
Bourbles Farm, Presall

**Project**  
Planning Appeal 2026

**Plan**  
SR26-15  
Site Completion

**Scale:** 1:4,000@A4  
**Date:** 16/03/2026  
**File:** BFP Development Scheme SR26-15 v2.dwg  
**Drawn by:** BGD

**Baxtergroup.**

**Greenfield enviro**  
1 Commercial Road, Keyworth, Nottingham N012 5J8  
Email: enviro@greenfieldenviro.co.uk  
Tel: 0115 937 2002