




Duration of works - 2 Days

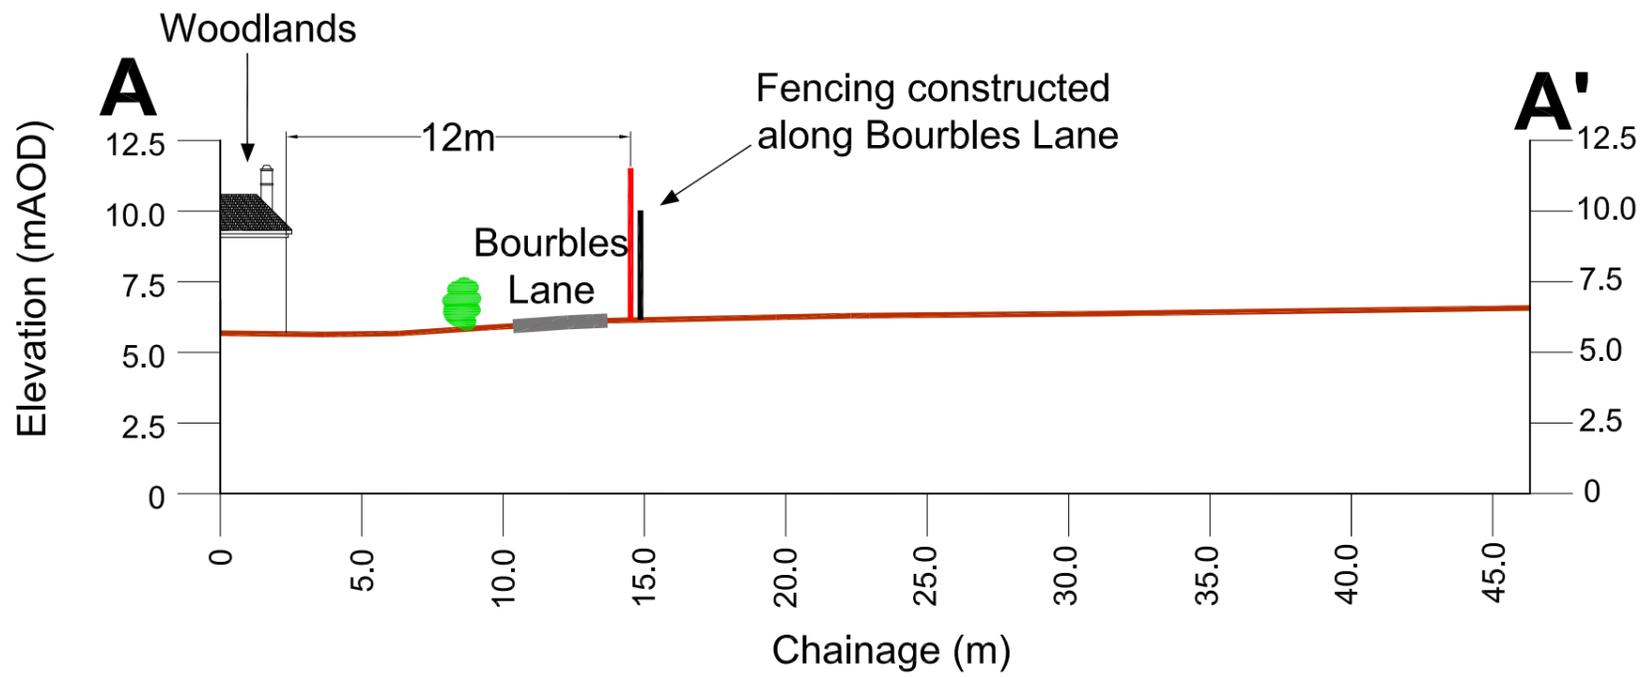


Duration of works - 3 Days

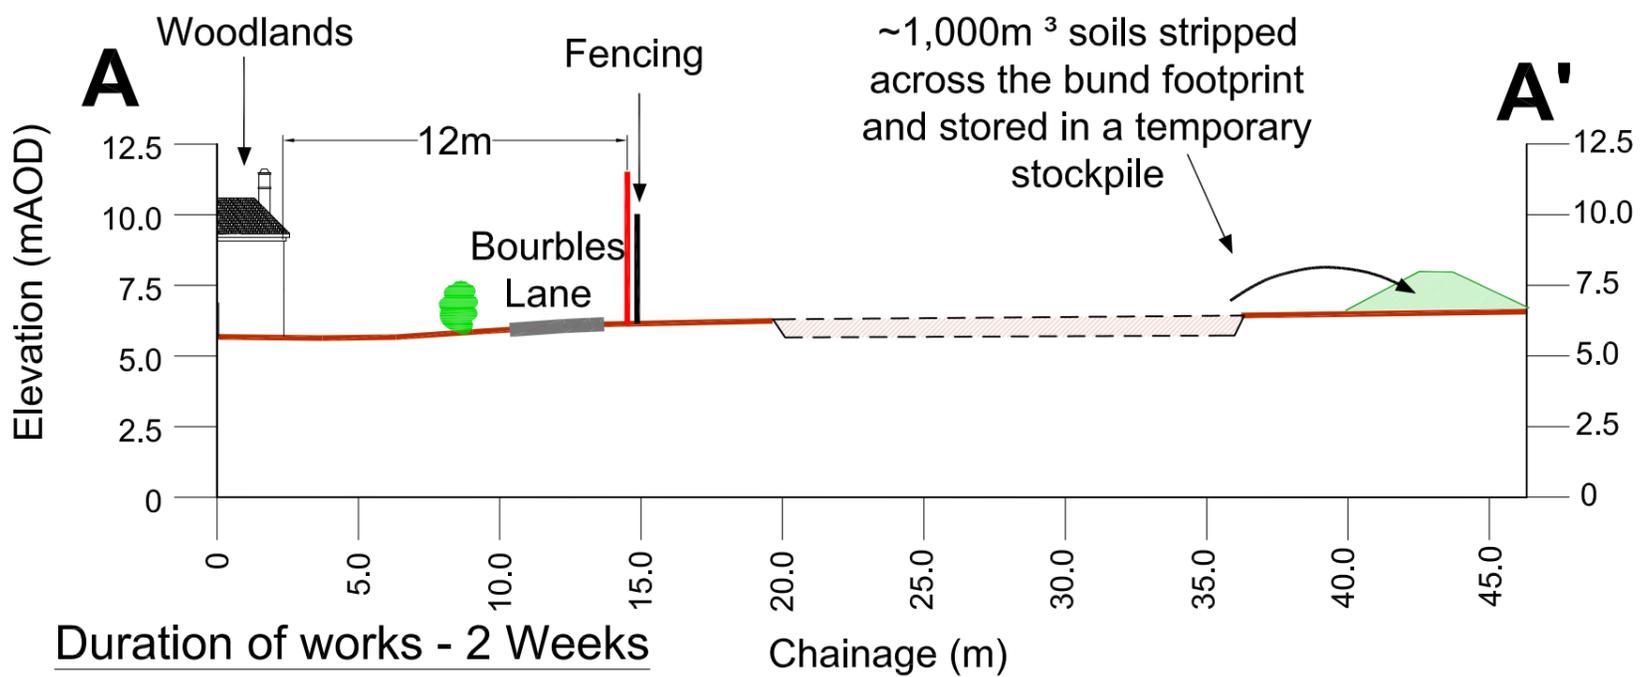

Duration of works - 2 Weeks

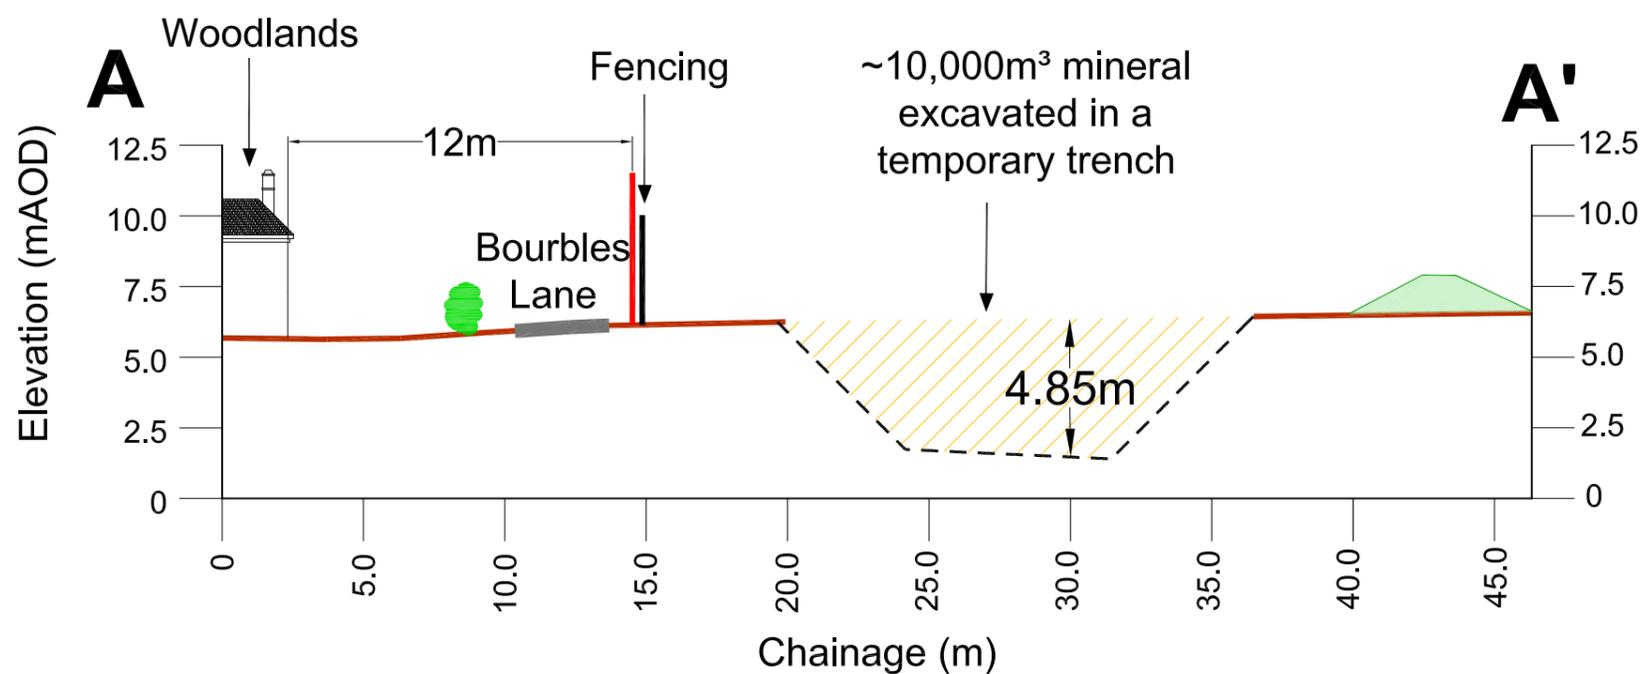

Site
Land off Bourbles Lane
 Project
Appeal 2026
 Plan
XS26-1 Screening Bund Construction

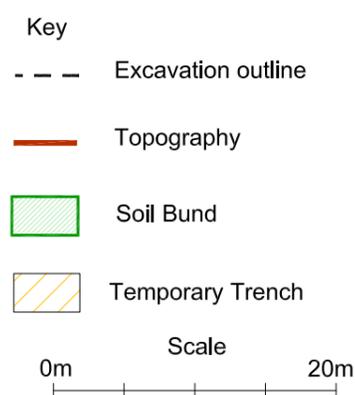


Scale: 1:250@A3
 Date: 12/03/2026
 File: XS26-1 BFP Soil Bund Construction.dwg
 Drawn by: BGD

Site surveyed by Greenfield Associates March 2021 & May 2023. Based upon 2020 Ordnance Survey 1:2500 digital base with the permission of The Controller of Her Majesty's Stationary Office. © Crown Copyright. Licence No. 100020505
 The copyright of this drawing and its contents are the sole property of Greenfield Associates and must not be copied or shown to third parties without prior consent of the Company or its clients.


Baxtergroup

Greenfield
enviro
 1 Commercial Road, Keyworth, Nottingham NG12 5JS
 Email: admin@greenfieldenviro.co.uk
 Tel: 0115 937 2002

Duration of works - 3 Weeks (contiguous with extraction)

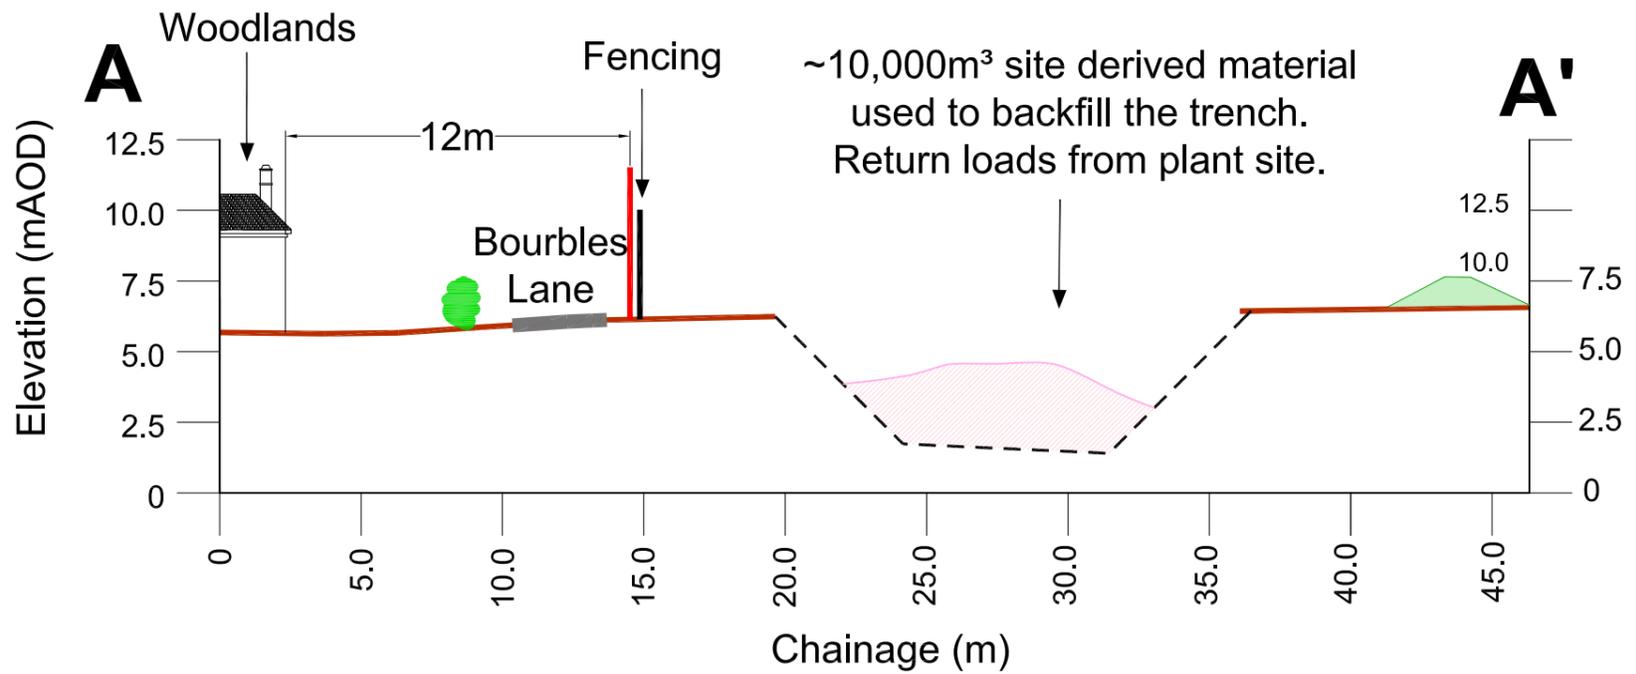


Duration of works - 2 Weeks

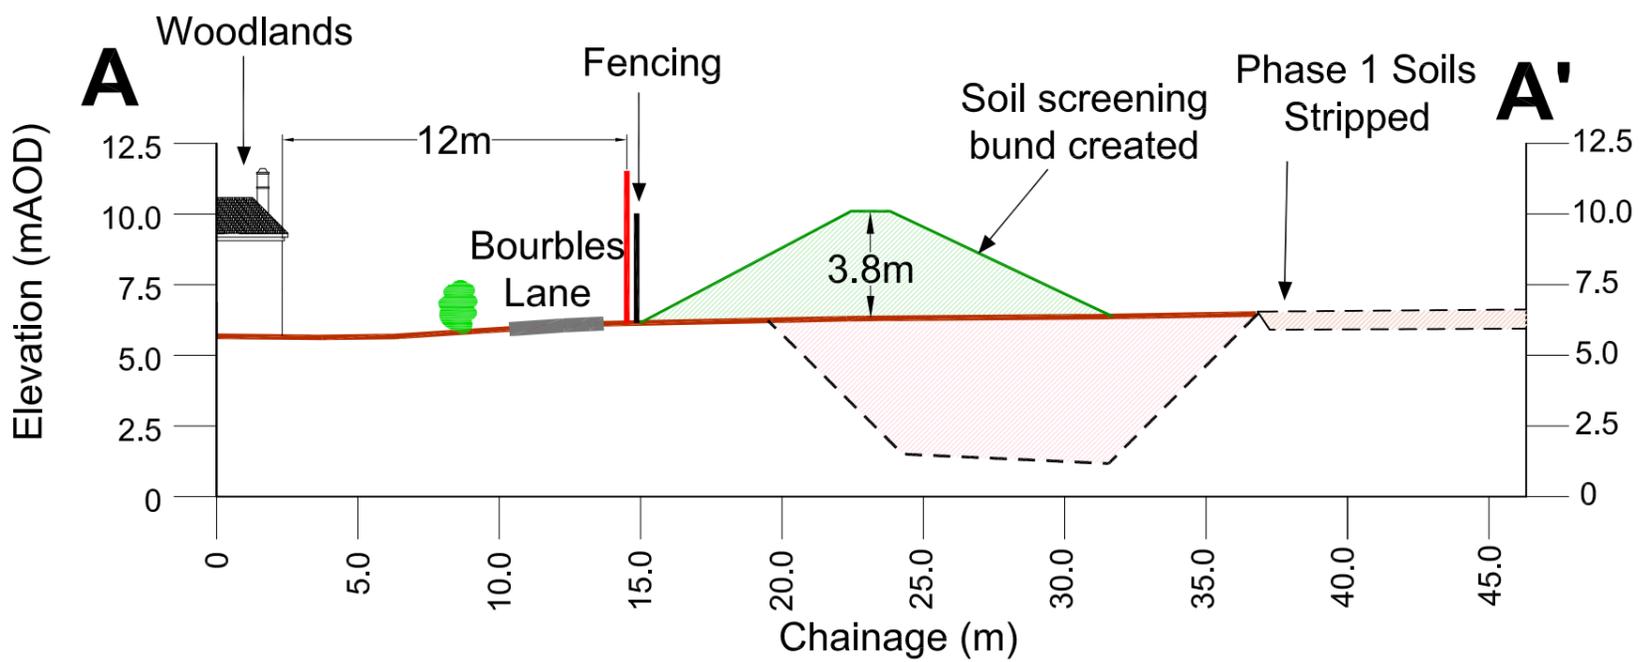

Site
Land off Bourbles Lane

Project
Appeal 2026

Plan
XS26- 2 Screening Bund Construction

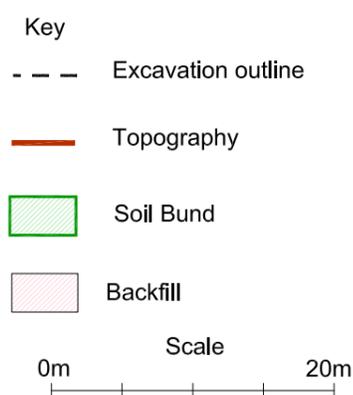

Scale: 1:250@A3

Date: 12/03/2026

File: XS26-2 BFP Soil Bund Construction.dwg



Drawn by: BGD

Site surveyed by Greenfield Associates March 2021 & May 2023. Based upon 2020 Ordnance Survey 1:2500 digital base with the permission of The Controller of Her Majesty's Stationary Office. © Crown Copyright. Licence No. 100020505
The copyright of this drawing and its contents are the sole property of Greenfield Associates and must not be copied or shown to third parties without prior consent of the Company or its clients.

Baxtergroup

Greenfield
enviro

1 Commercial Road, Keyworth, Nottingham NG12 5JS
Email: admin@greenfieldenviro.co.uk
Tel: 0115 937 2002

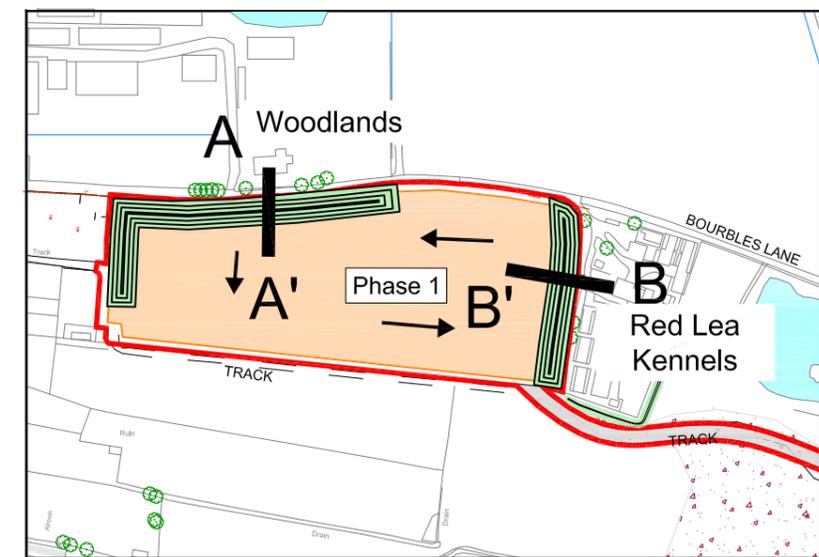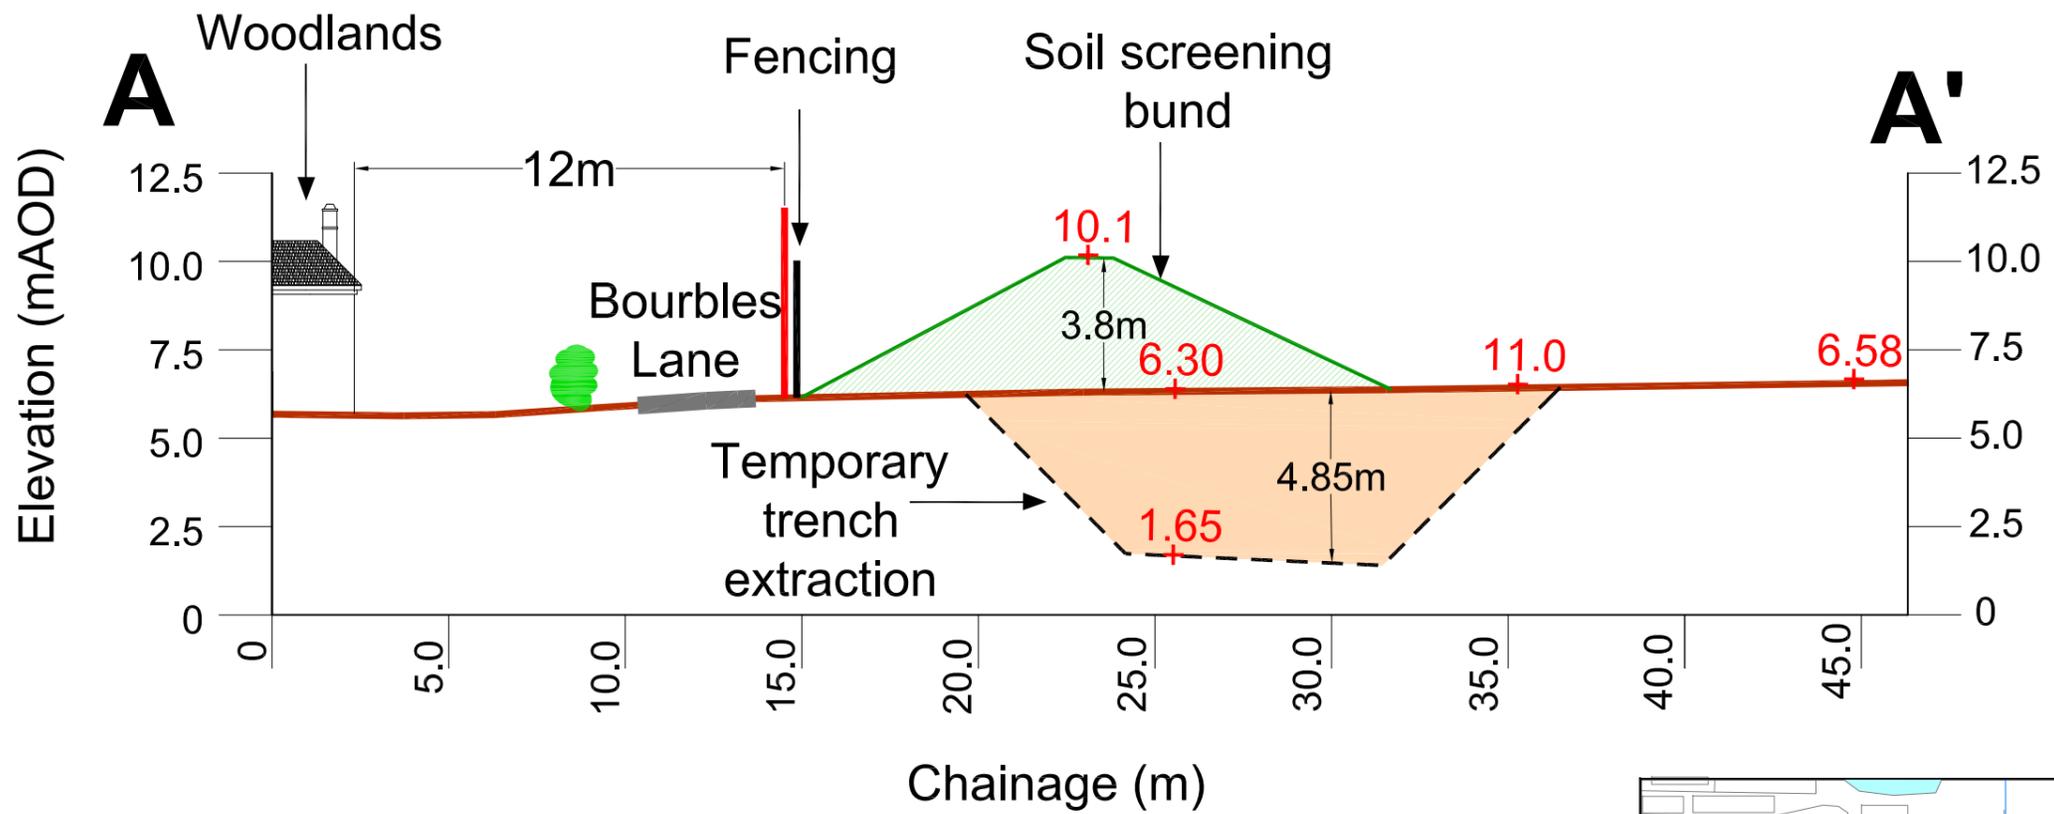

Site
Land off Bourbles Lane
 Project
Appeal 2026
 Title
XS26-3 Landscape Cross Section



Key	
—	Site Boundary
- - -	Excavation outline
—	Topography
 	Soil Bund
 	Temporary Trench

File: BFP XS26-3 Cross Sections v2.dwg
 Scale: NTS
 Drawn by: BGD
 Date: 16/03/2026

Scale 0m 5m 10m

Site surveyed by Greenfield Associates March 2021 & May 2023. Based upon 2020 Ordnance Survey 1:2500 digital base with the permission of The Controller of Her Majesty's Stationary Office. © Crown Copyright. Licence No. 100020505
 The copyright of this drawing and its contents are the sole property of Greenfield Associates and must not be copied or shown to third parties without prior consent of the Company or its clients.



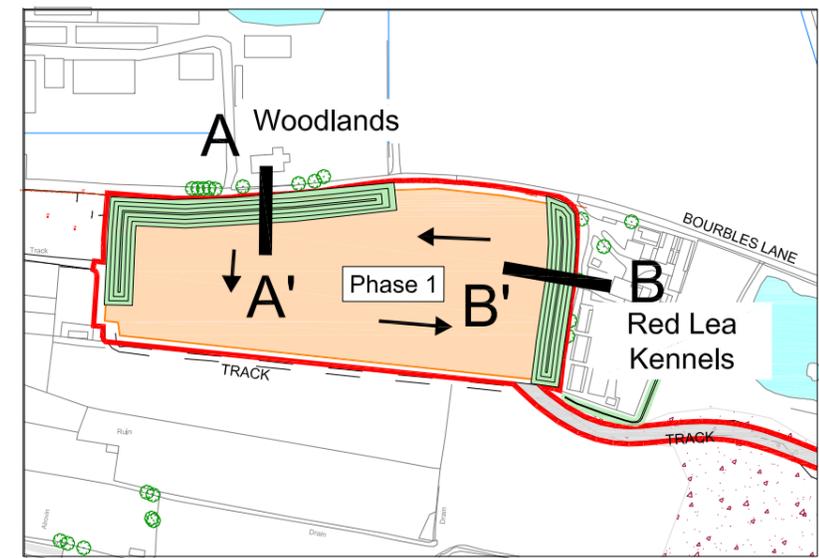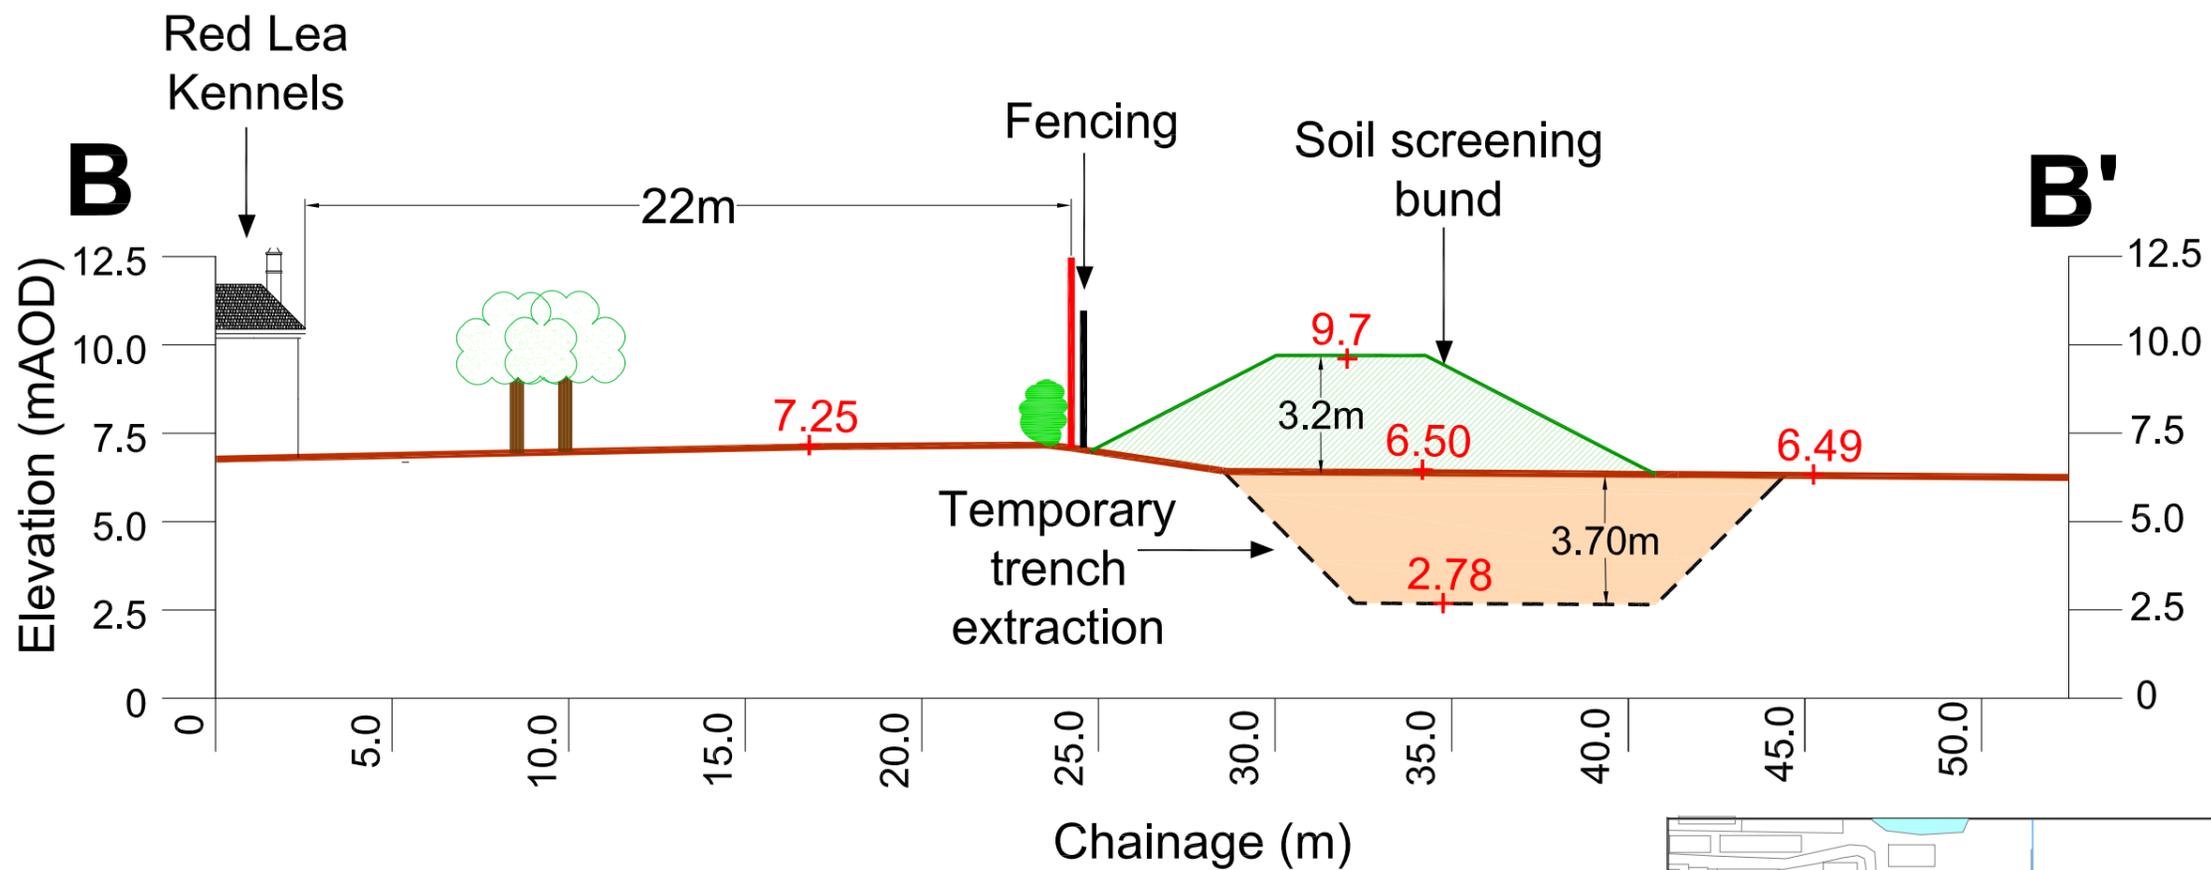

Site
Land off Bourbles Lane

Project
Appeal 2026

Title
XS26-4 Landscape Cross Section

- Key**
- Site Boundary
 - Excavation outline
 - Topography
 - Soil Bund
 - Temporary Trench

File: BFP XS26-4 Cross Sections v2.dwg

Scale: NTS

Drawn by: BGD



Date: 16/03/2026



Site surveyed by Greenfield Associates March 2021 & May 2023.
Based upon 2020 Ordnance Survey 1:2500 digital base with the permission of The Controller of Her Majesty's Stationary Office. © Crown Copyright. Licence No. 100020505
The copyright of this drawing and its contents are the sole property of Greenfield Associates and must not be copied or shown to third parties without prior consent of the Company or its clients.

Baxtergroup



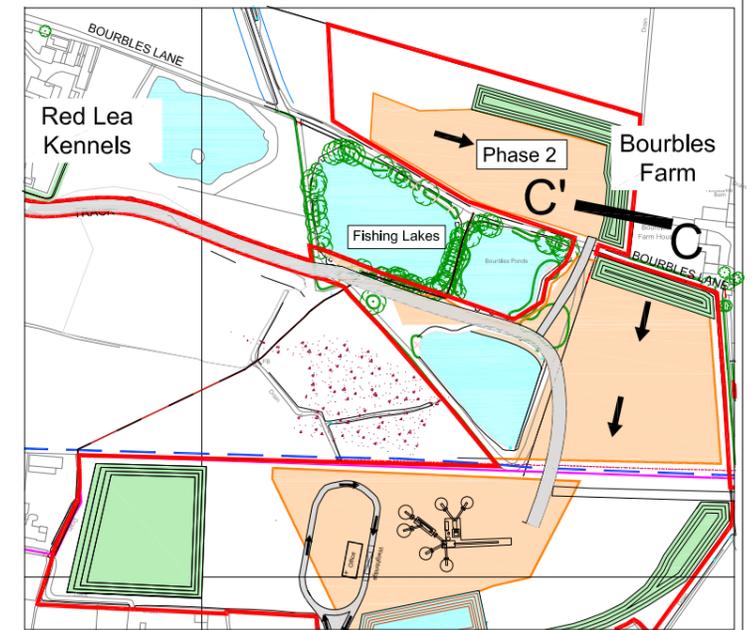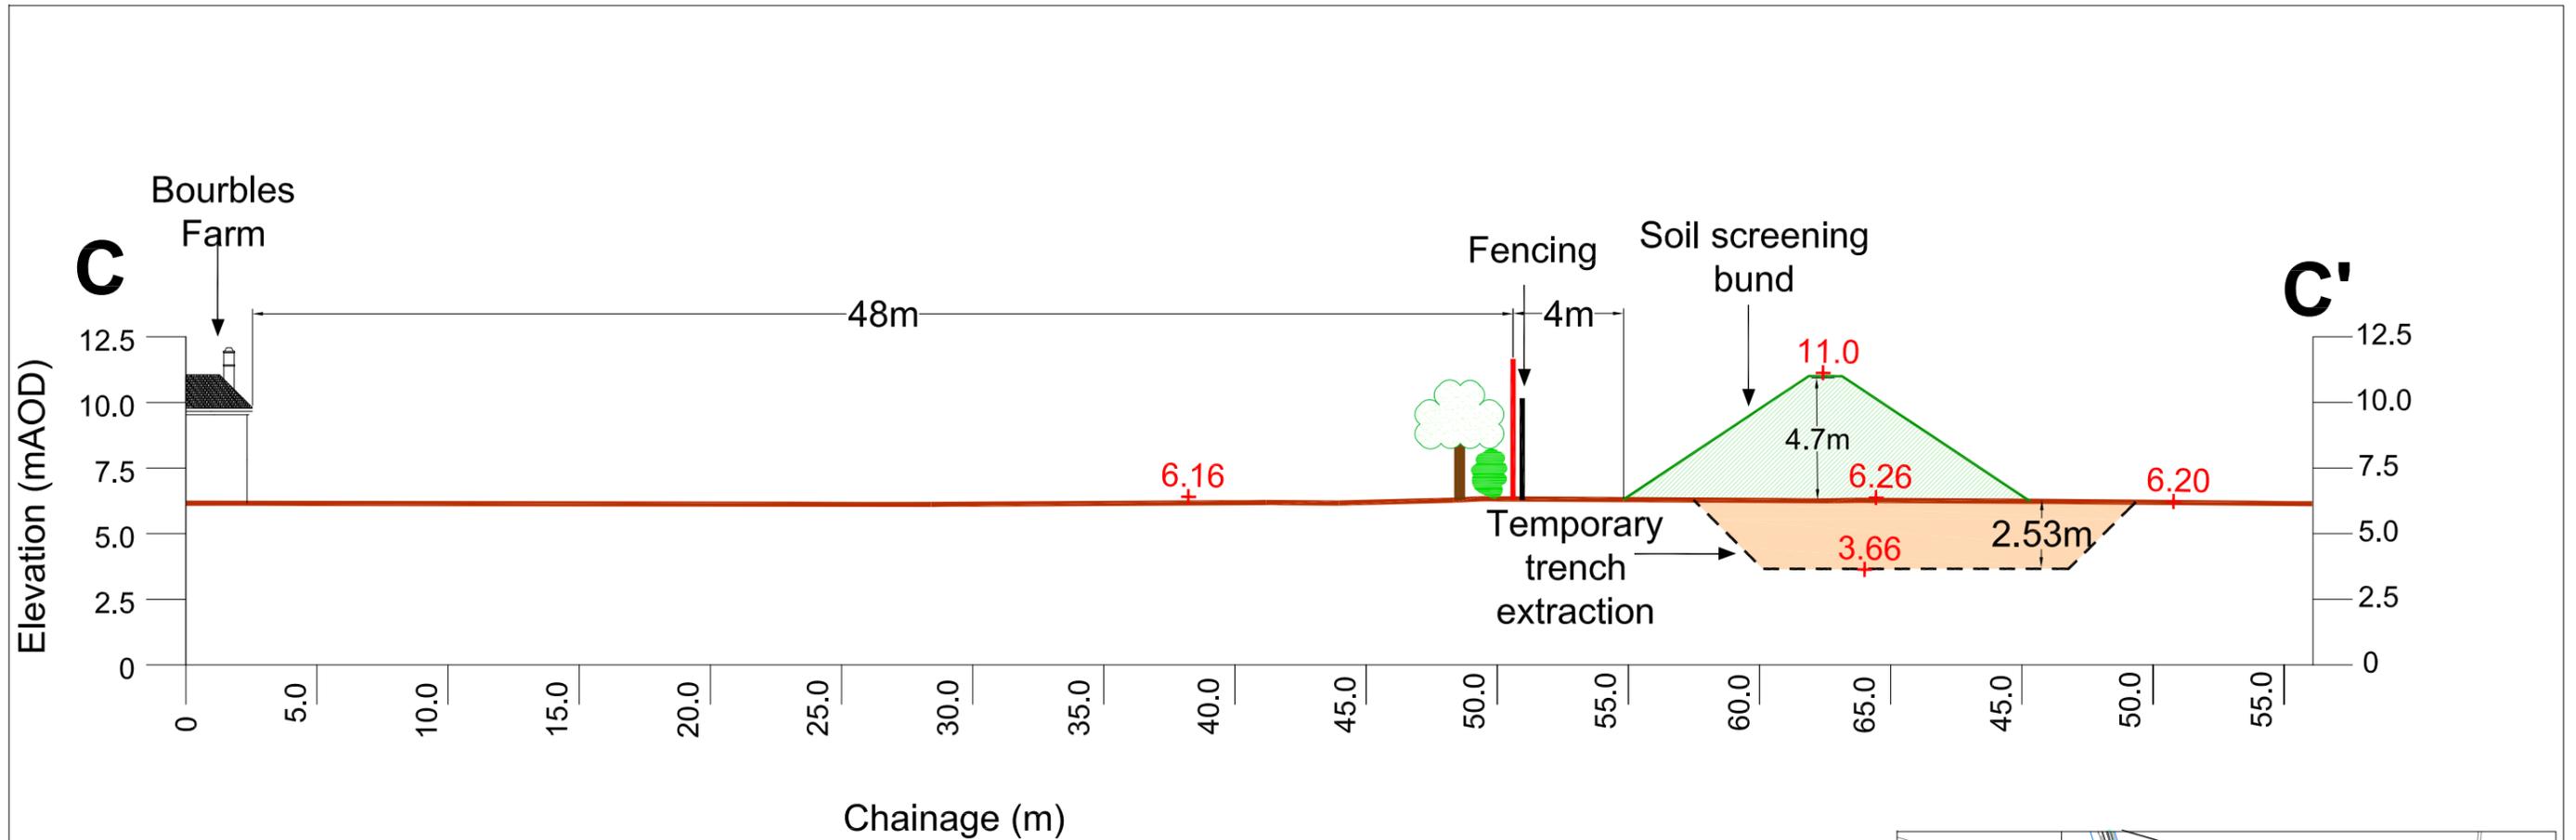

Site
Land off Bourbles Lane
 Project
Appeal 2026
 Title
XS26-5 Landscape Cross Section

- Key
- Site Boundary
 - - - Excavation outline
 - Topography
 - ▨ Soil Bund
 - ▨ Temporary Trench

File: BFP XS26-5 Cross Sections v2.dwg
 Scale: NTS
 Drawn by: BGD
 Date: 16/03/2026





Site surveyed by Greenfield Associates March 2021 & May 2023. Based upon 2020 Ordnance Survey 1:2500 digital base with the permission of The Controller of Her Majesty's Stationary Office. © Crown Copyright. Licence No. 100020505. The copyright of this drawing and its contents are the sole property of Greenfield Associates and must not be copied or shown to third parties without prior consent of the Company or its clients.

ixtergrou




Gas Pipe Cross Section

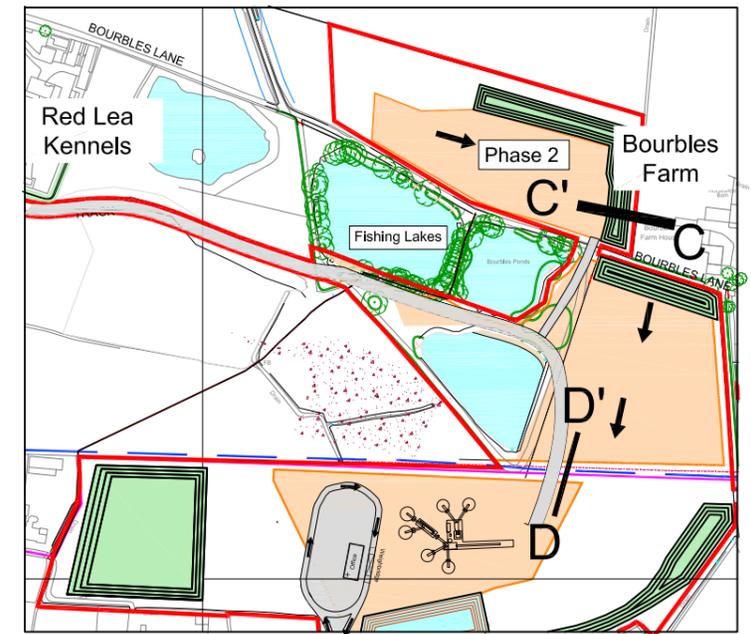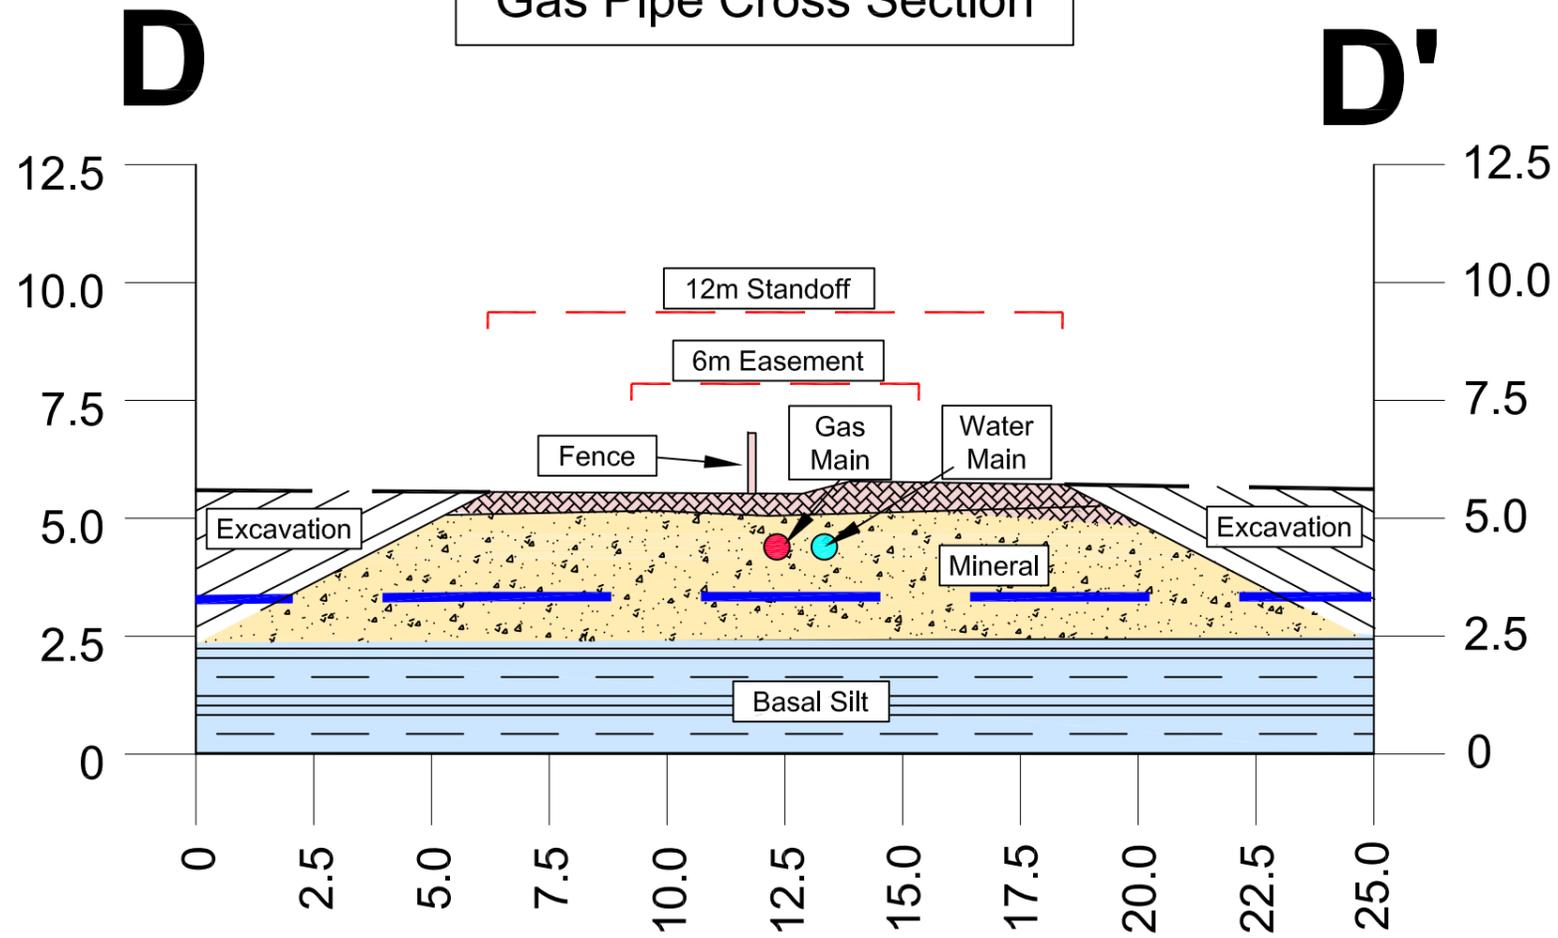

Site
Land off Bourbles Lane
 Project
Appeal 2026
 Title
**XS26-6 Landscape
 Cross Section**

Key	
	Standoffs
	Water Table
	Basal Silt
	Overburden
	To be Excavated
	Sand and Gravel
	Gas Main
	Water Main

File: BFP XS26-6 Cross Sections v2.dwg
 Scale: NTS
 Drawn by: BGD
 Date: 16/03/2026

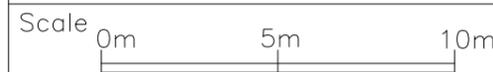

Site surveyed by Greenfield Associates March 2021 & May 2023.
 Based upon 2020 Ordnance Survey 1:2500 digital base with the permission of The Controller of Her Majesty's Stationary Office. © Crown Copyright. Licence No. 100020505
 The copyright of this drawing and its contents are the sole property of Greenfield Associates and must not be copied or shown to third parties without prior consent of the Company or its clients.

Baxtergroup

