

**ROAD TRAFFIC REGULATION ACT 1984**  
**LANCASHIRE COUNTY COUNCIL**  
**(VARIOUS ROADS, BICKERSTAFFE, DOWN HOLLAND, HALSALL,  
SCARISBRCK, AUGHTON AND HESKETH BANK, WEST LANCASHIRE  
BOROUGH) (REVOCATION, RESTRICTED ROAD, 30, 40, 50 and 60MPH SPEED  
LIMIT) ORDER 2012**

The County Council of Lancashire, in exercise of its powers under Sections 83 (2) and 84 of and Part IV of Schedule 9 **Road Traffic Regulation Act 1984**, as amended ("the Act") and of all other enabling powers, after consultation with the Chief Officer of Police in accordance with Part III of Schedule 9 to the Act, hereby makes the following Order: -

**1. Part Revocations**

Those parts of the Orders specified in Schedule 1 to this Order are hereby revoked.

**2. Restricted Road (30mph speed limit will apply)**

No person shall drive any motor vehicle at a speed exceeding 30 miles per hour along any of the lengths of Restricted Road as specified in Schedule 2 to this Order

**3. 30mph Speed Limit**

No person shall drive any motor vehicle at a speed exceeding 30 miles per hour along any of the lengths of road specified in Schedule 3 to this Order

**4. 40mph Speed Limit**

No person shall drive any motor vehicle at a speed exceeding 40 miles per hour along any of the lengths of road specified in Schedule 4 to this Order

**5. 50mph Speed Limit**

No person shall drive any motor vehicle at a speed exceeding 50 miles per hour along any of the lengths of road specified in Schedule 5 to this Order

**6. 60mph Speed Limit**

No person shall drive any motor vehicle at a speed exceeding 60 miles per hour along any of the lengths of road specified in Schedule 6 to this Order

**7. Exemption**

No Speed Limit imposed by this Order applies to vehicles falling within regulation 3(4) of the Road Traffic Exemptions (Special Forces) (Variation and Amendment) Regulations 2011 when used in accordance with regulation 3(5) of those Regulations.

## **8. Commencement of Order**

This Order may be cited as the "Lancashire County Council (Various Roads, Bickerstaffe, Down Holland, Halsall, Scarisbrck, Aughton And Hesketh Bank, West Lancashire Borough) (Revocation, Restricted Road, 30, 40, 50 And 60mph Speed Limit) Order 2012" and shall come into force on the 23<sup>rd</sup> day of July, 2012".

Dated this 18th day of July, 2012.

THE COMMON SEAL of the Lancashire County Council was hereunto affixed pursuant to the Scheme of Delegation to Chief Officers

Authorised Signatory



21672

### **Schedule 1**

**Revoke** "The Lancashire County Council (B5195 Turnpike Road, Formby Lane And C116 Fir Tree Lane, Aughton, West Lancashire District) (40mph Speed Limit) Order 1997" in full.

**Revoke** that part of "The Lancashire County Council (A5147 Mill Brow/New Street, Halsall And A5147 Mairscough Lane/Delf Lane/Wishnar Lane, Downholland, West Lancashire Borough) (40mph And 50mph Speed Limit) Order 2010" insofar as it relates to the introduction of a 50mph speed limit, as detailed in article 2 to the Order.

### **Schedule 2**

**Introduce Restricted Road (30mph speed limit will apply) on the following lengths of road:**

Formby Lane, Aughton from its junction with Turnpike Road for a distance of 160 metres in a westerly direction;

C121 & B5195 Turnpike Road, Aughton for its entire length;

Moss Lane, Hesketh Bank from a point 330 metres west of the centre line of Boundary Lane to a point 990 metres west of the centre line of Boundary Lane for a total of 660 metres.

### **Schedule 3**

**Introduce a 30mph speed limit on:**

Fir tree Lane, Aughton from its junction with Formby Lane, for a distance of 90 metres in northerly direction.

#### **Schedule 4**

**Introduce a 40mph speed limit on the following lengths of road:**

A5147 Southport Road, Down Holland for its entire length;

A5147 Wanishar Lane, Down Holland for its entire length;

A5147 Delf Lane, Down Holland from its junction with Wanishar Lane to for a distance of 270 metres in a southerly direction;

A5147 Mill Brow, Halsall from a its junction with Plex Lane for a distance of 95 metres in a northerly direction;

A small Lane, Ormskirk, Scarisbrick and Halsall from A point 345 metres northwest of the junction with Halsall Lane to a point 110 metres east of the centreline of North Moor Lane.

#### **Schedule 5**

**Introduce a 50mph speed limit on the following lengths of road:**

A5147 Delf Lane, Down Holland from a point 270 metres south of its junction with Wanishar Lane to its junction with Mairscough Lane;


A5147 Mairscough Lane, Down Holland from its junction with Delf Lane to the County boundary with Sefton Council, a distance of approximately 1080 metres.

#### **Schedule 6**


**Introduce a 60mph speed limit on:**


A570 Rainford Road, Bickerstaffe from its junction with the roundabout at junction 3 M58 to the County boundary with St Helens Council including the lengths Rainford Road U497 and U496



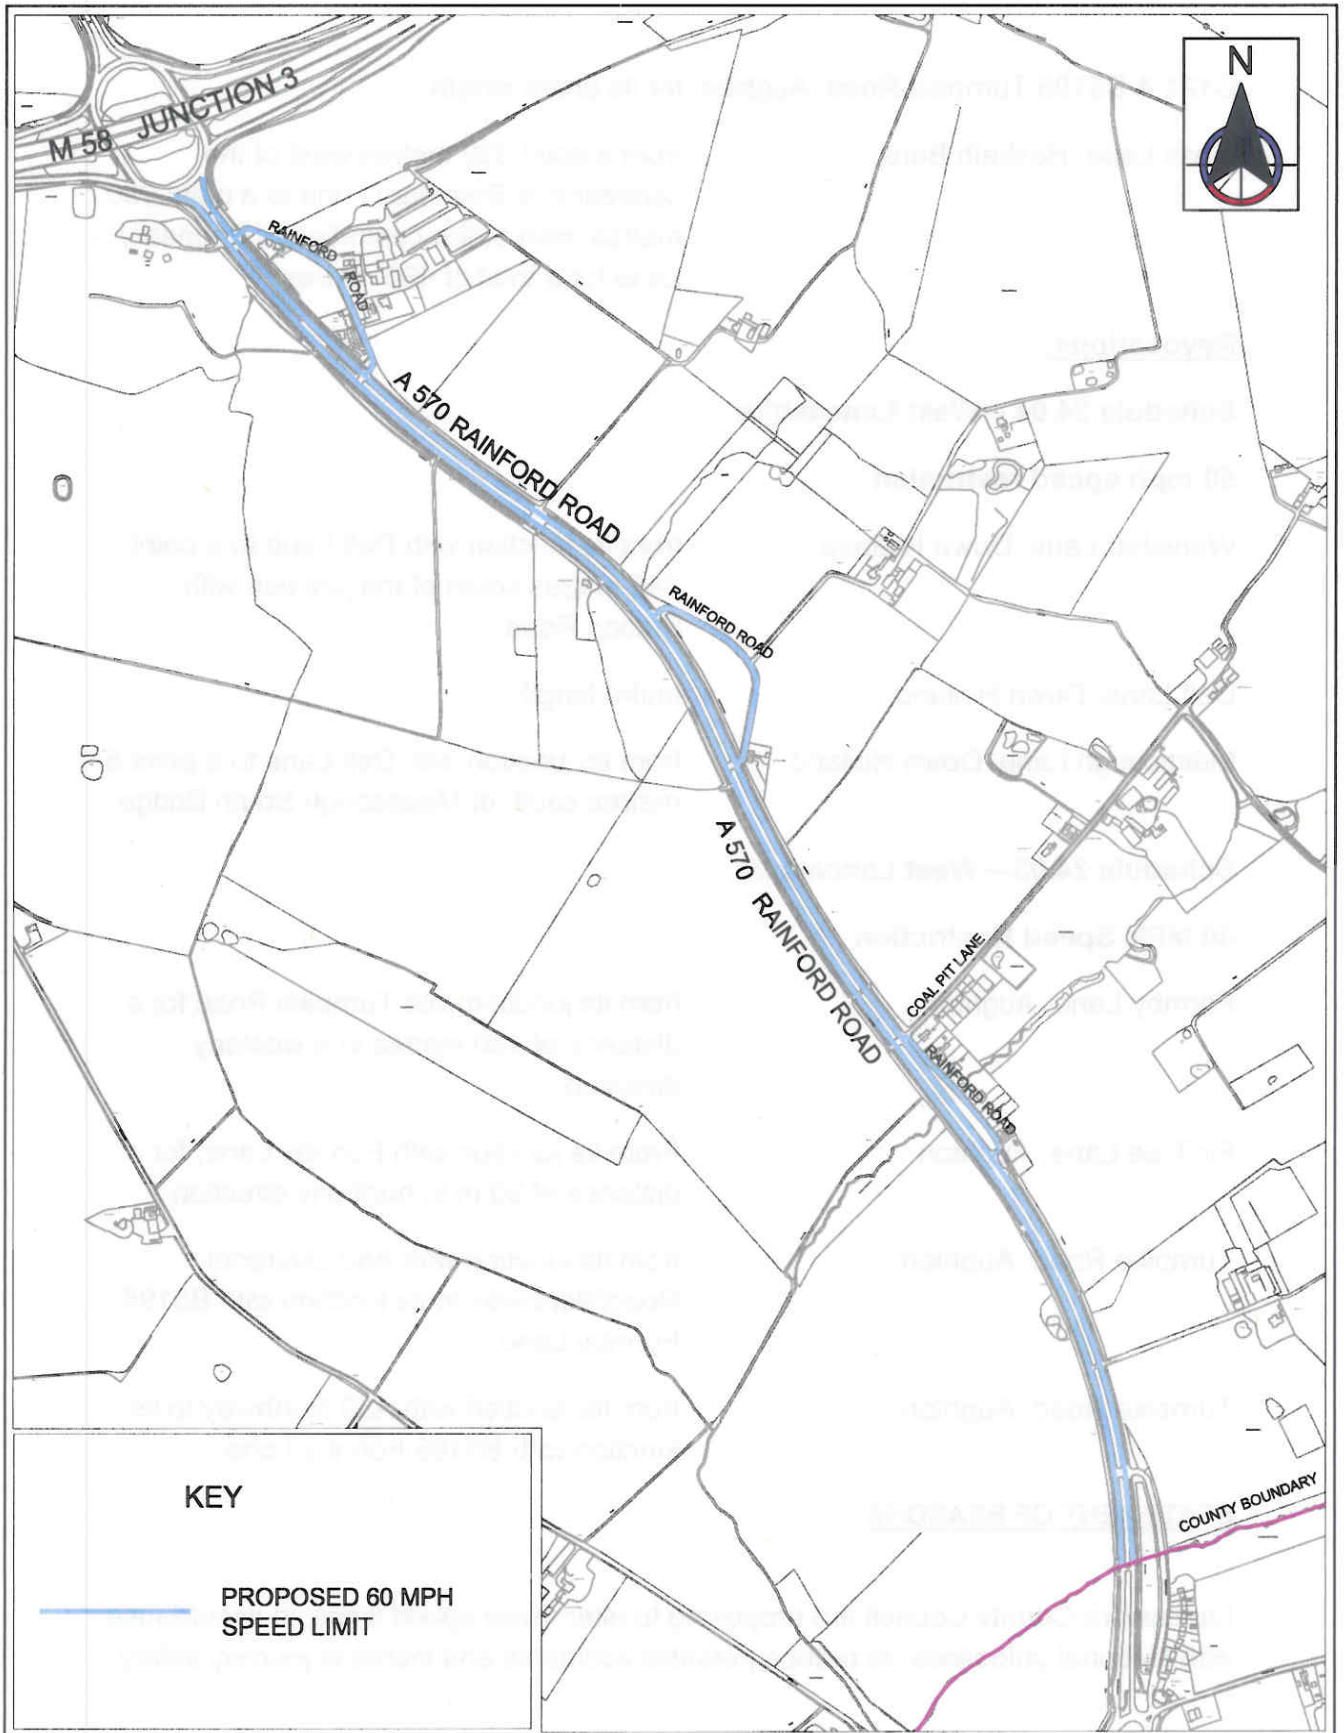

**KEY**


**PROPOSED 60 MPH SPEED LIMIT**

<small>No.</small>	<small>Date</small>	<small>Amendment Details</small>	<small>Drawn by:</small>	<small>Checked by:</small>
<b>REVISIONS</b>				
		<b>Environment Directorate</b> <small>Jo Tutton Executive Director of Environment  P.O. Box 100, County Hall, PRESTON PR1 0LD</small>		
		<b>Environment And Public Protection Services</b>		
<b>PROJECT TITLE</b> A570 RAINFORD ROAD BICKERSTAFFE WEST LANCASHIRE			<b>SHEET NO.</b> 1 of 1	
<b>DRAWING TITLE</b> PROPOSED 60 MPH SPEED LIMIT			<b>DRAWING NO.</b> AS/WL/SLR/11-11/004	
<b>DRAWN BY</b> Chris Nolan		<b>CHECKED BY</b> PT		
<b>SCALE</b> 1: 10,000 @ A4		<b>DATE</b> 18th November 2011		<b>CLIENT NO.</b>

C121 & B5195 Turnpike Road, Aughton for its entire length

Moss Lane, Hesketh Bank

from a point 330 metres west of the centreline of Boundary Lane to a point 990 metres west of the centreline of Boundary Lane for a total of 660 metres

**Revocations:**

**Schedule 24.04 – West Lancashire**

**50 mph speed restriction**

Wanishar Lane, Down Holland

from its junction with Delf Lane to a point 245 metres south of the junction with Station Road

Delf Lane, Down Holland

entire length

Mairscough Lane, Down Holland

from its junction with Delf Lane to a point 5 metres south of Mairscough South Bridge

**Schedule 24.03 – West Lancashire**

**40 MPH Speed Restriction**

Formby Lane, Aughton

from its junction with Turnpike Road for a distance of 160 metres in a westerly direction

Fir Tree Lane, Aughton

From its junction with Formby Lane, for a distance of 90 m in northerly direction

Turnpike Road, Aughton



from its junction with A59 Liverpool Road/Northway to its junction with B5195 Formby Lane

Turnpike Road, Aughton

from its junction with A59 Northway to its junction with B5195 Formby Lane

**STATEMENT OF REASONS**


Lancashire County Council are proposing to alter these speed limits, in accordance with National guidelines, to reduce potential accidents and increase journey safety.

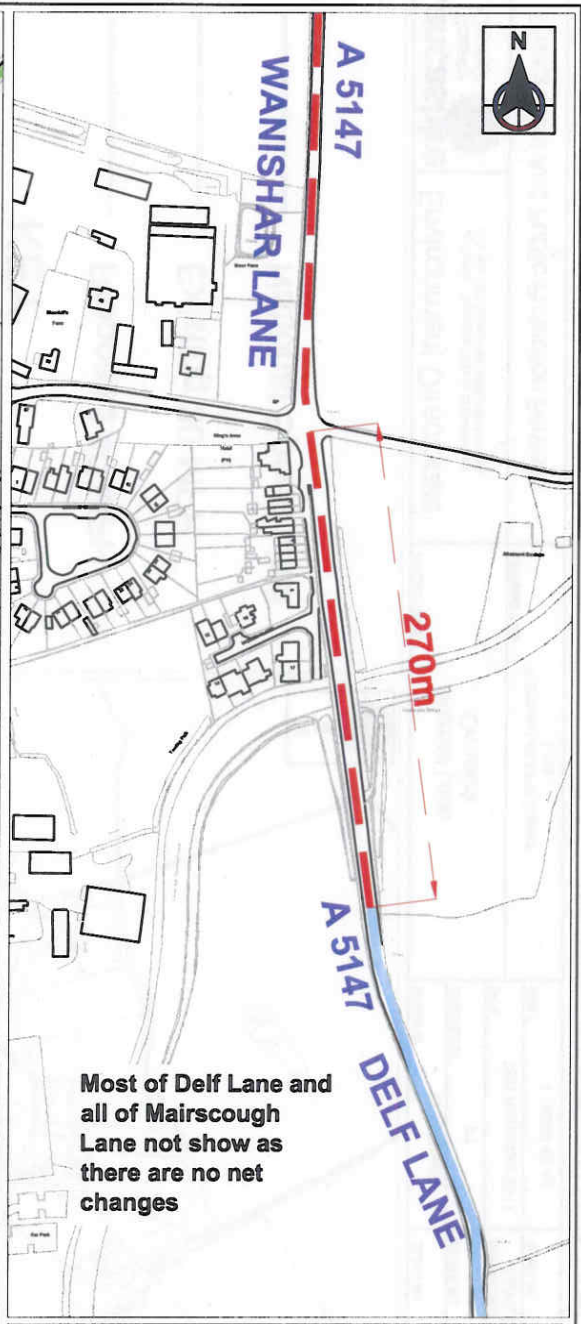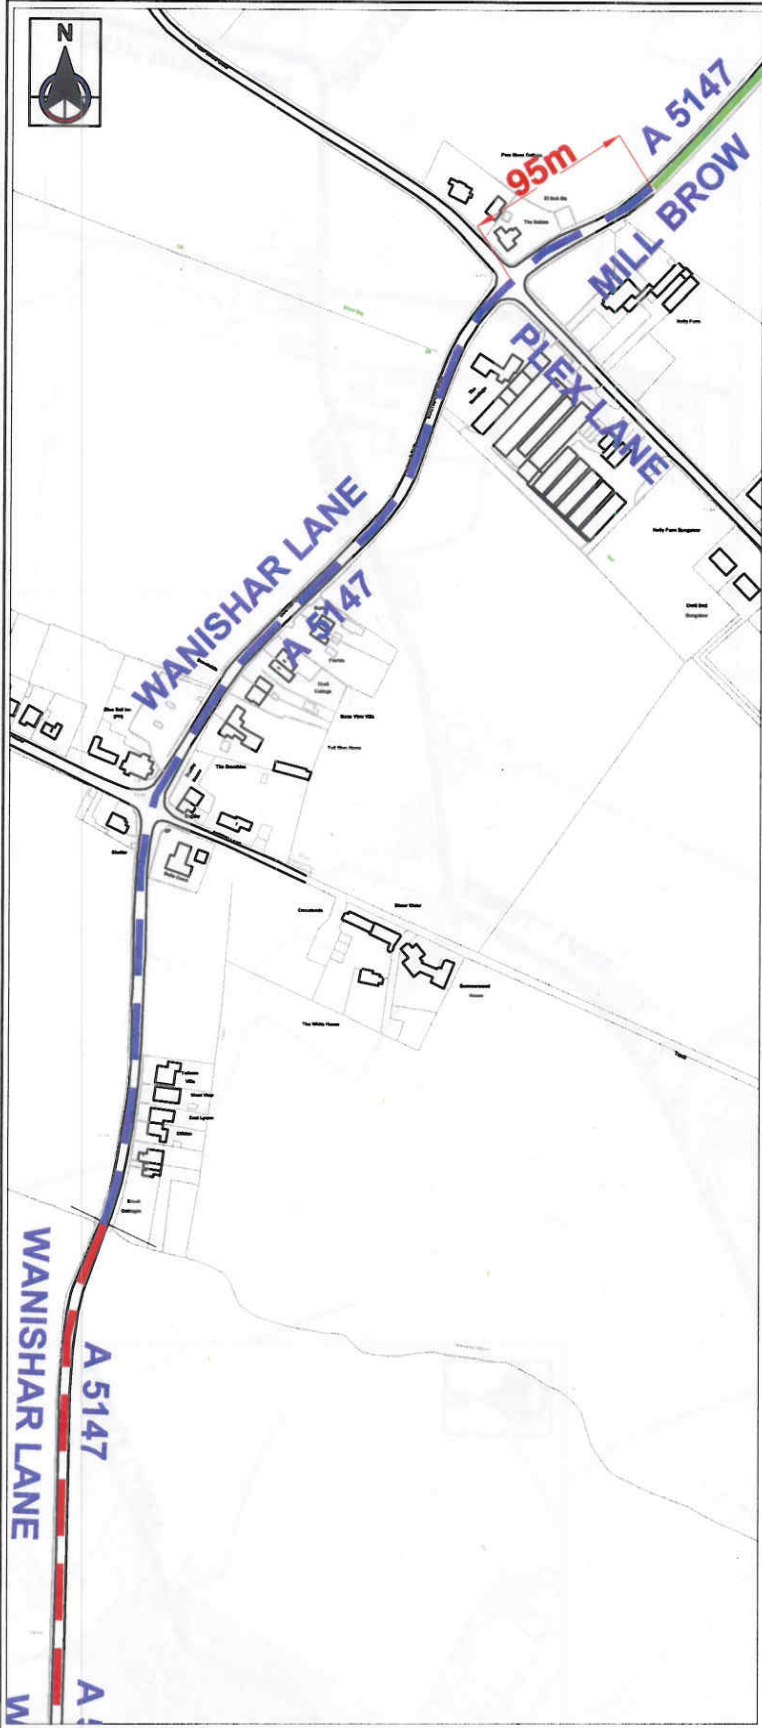

**KEY**

- Existing 40 MPH not affected
- - - - - Existing 40 MPH to be formalised
- - - - - Existing 50 MPH to be reduced to 40 MPH
- Existing 50 MPH to be revoked and reinstated

No.   Date   Amendment Details		Drawn by:	Checked by:	PROJECT TITLE	SHEET NO.
REVISIONS				A5147 WANISHAR LANE DOWN HOLLAND - WEST LANCASHIRE	1 of 1
<b>Lancashire</b> County Council		<b>Environment Directorate</b> Jo Turlon Executive Director of Environment P.O. Box 100, County Hall, PRESTON PR1 0LD		DRAWING TITLE	DRAWING NO.
Environment And Public Protection Services				Proposed Speed Limit Revisions	AS/WL/SPR/11-11/001
SCALE		DRAWN BY	CHECKED BY	DATE	CLIENT NO.
1:4000 @ A4		Chris Nolan	PT	18th November 2011	

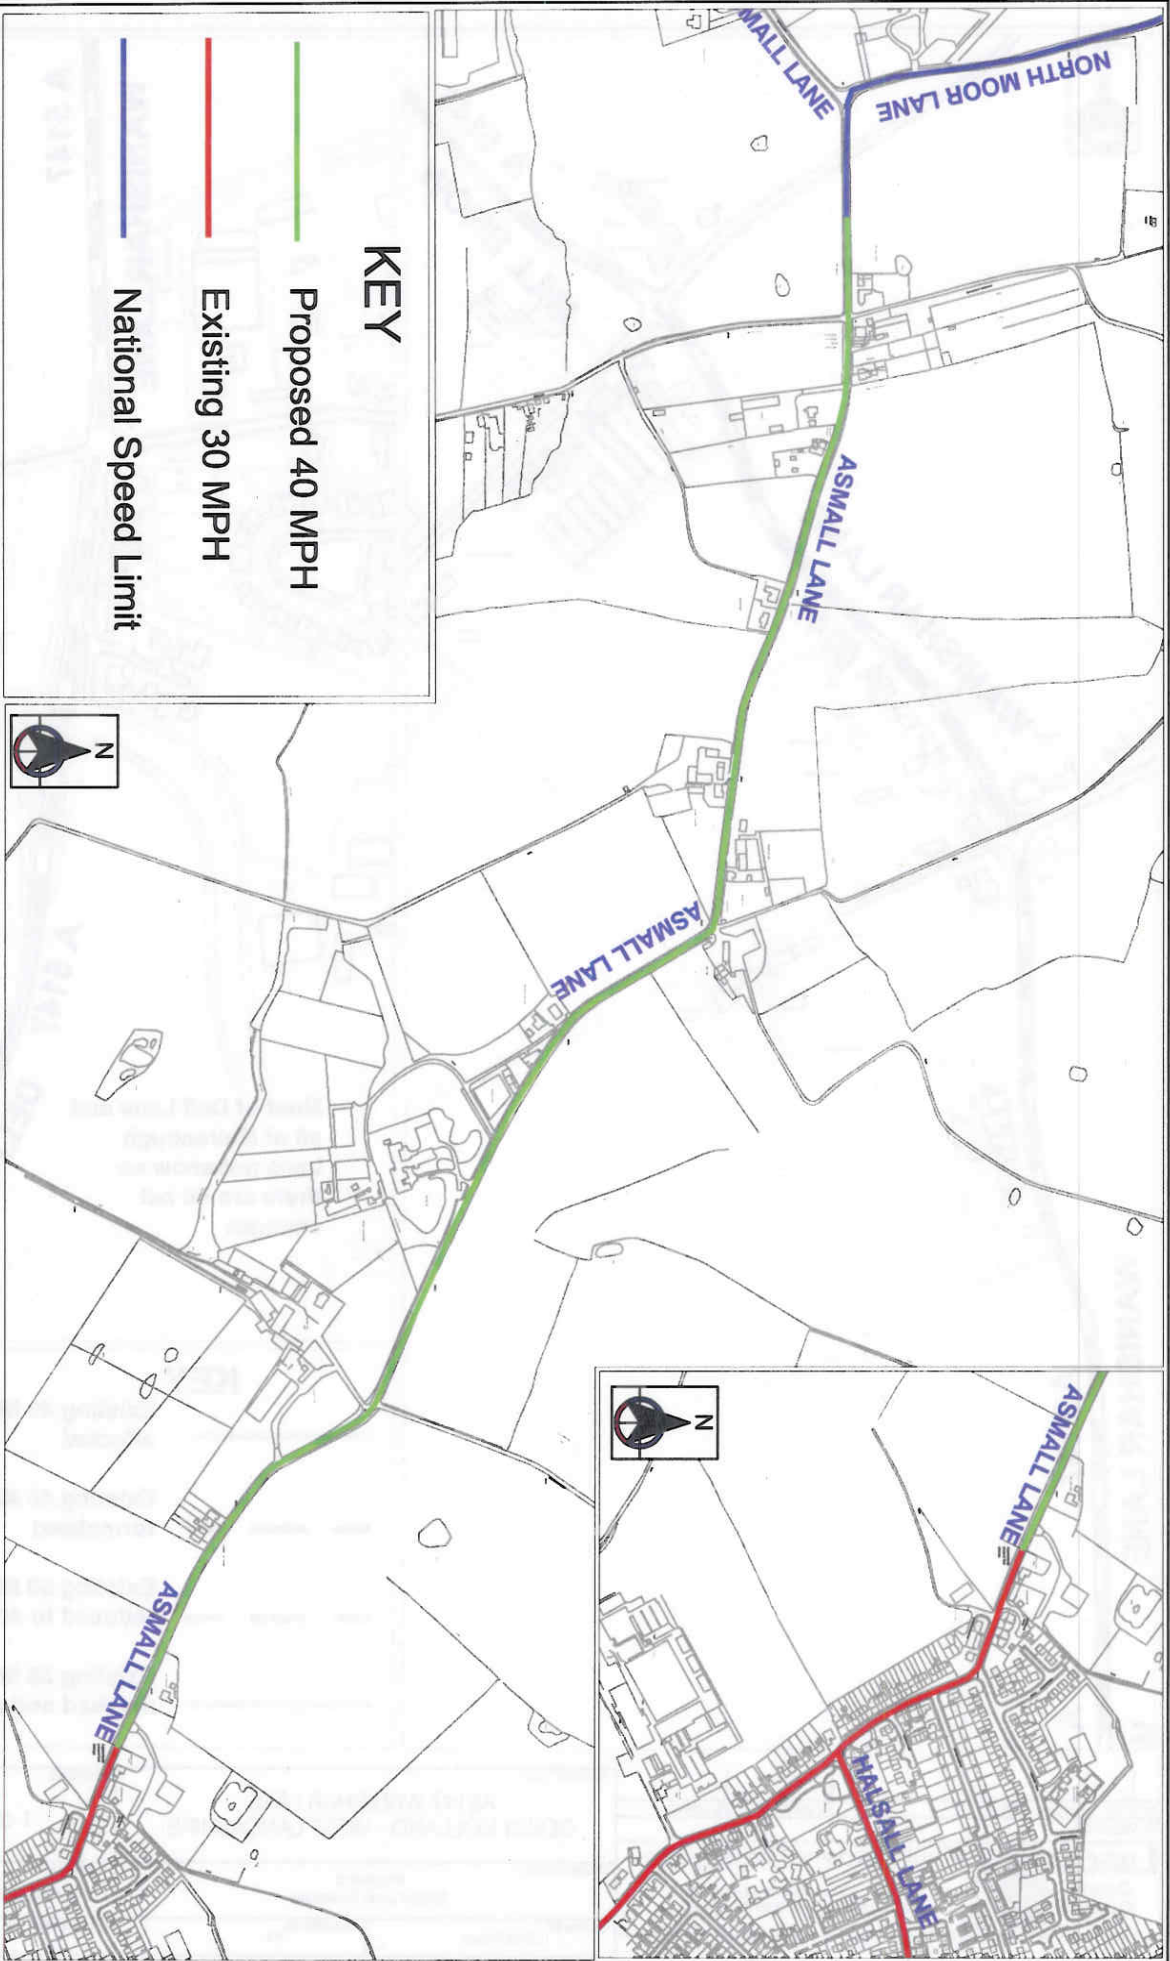

**KEY**

Proposed 40 MPH

Existing 30 MPH

National Speed Limit



**Lancashire**  
County Council  
Environment Directorate  
Jo Turton, Executive Director of Environment  
P.O. Box 100, County Hall, PRESTON PR1 0JD

Environment And Public Protection Services

PROJECT TITLE

Asmall Lane Ormskirk

DRAWING TITLE

Proposed 40 MPH Speed Limit

DRAWN BY

Chris Nolan

CLIENT No.

SCHEME NO.

CHECKED BY

PT

DATE

18th November 2011

SCALE

1 : 8000 @ A4

DRAWING No.

ASM/LSL/R/1-1/1002

SHEET No.

1 of 1

NO


Date

Amendment Details

Drawn by

Checked by

REVISIONS

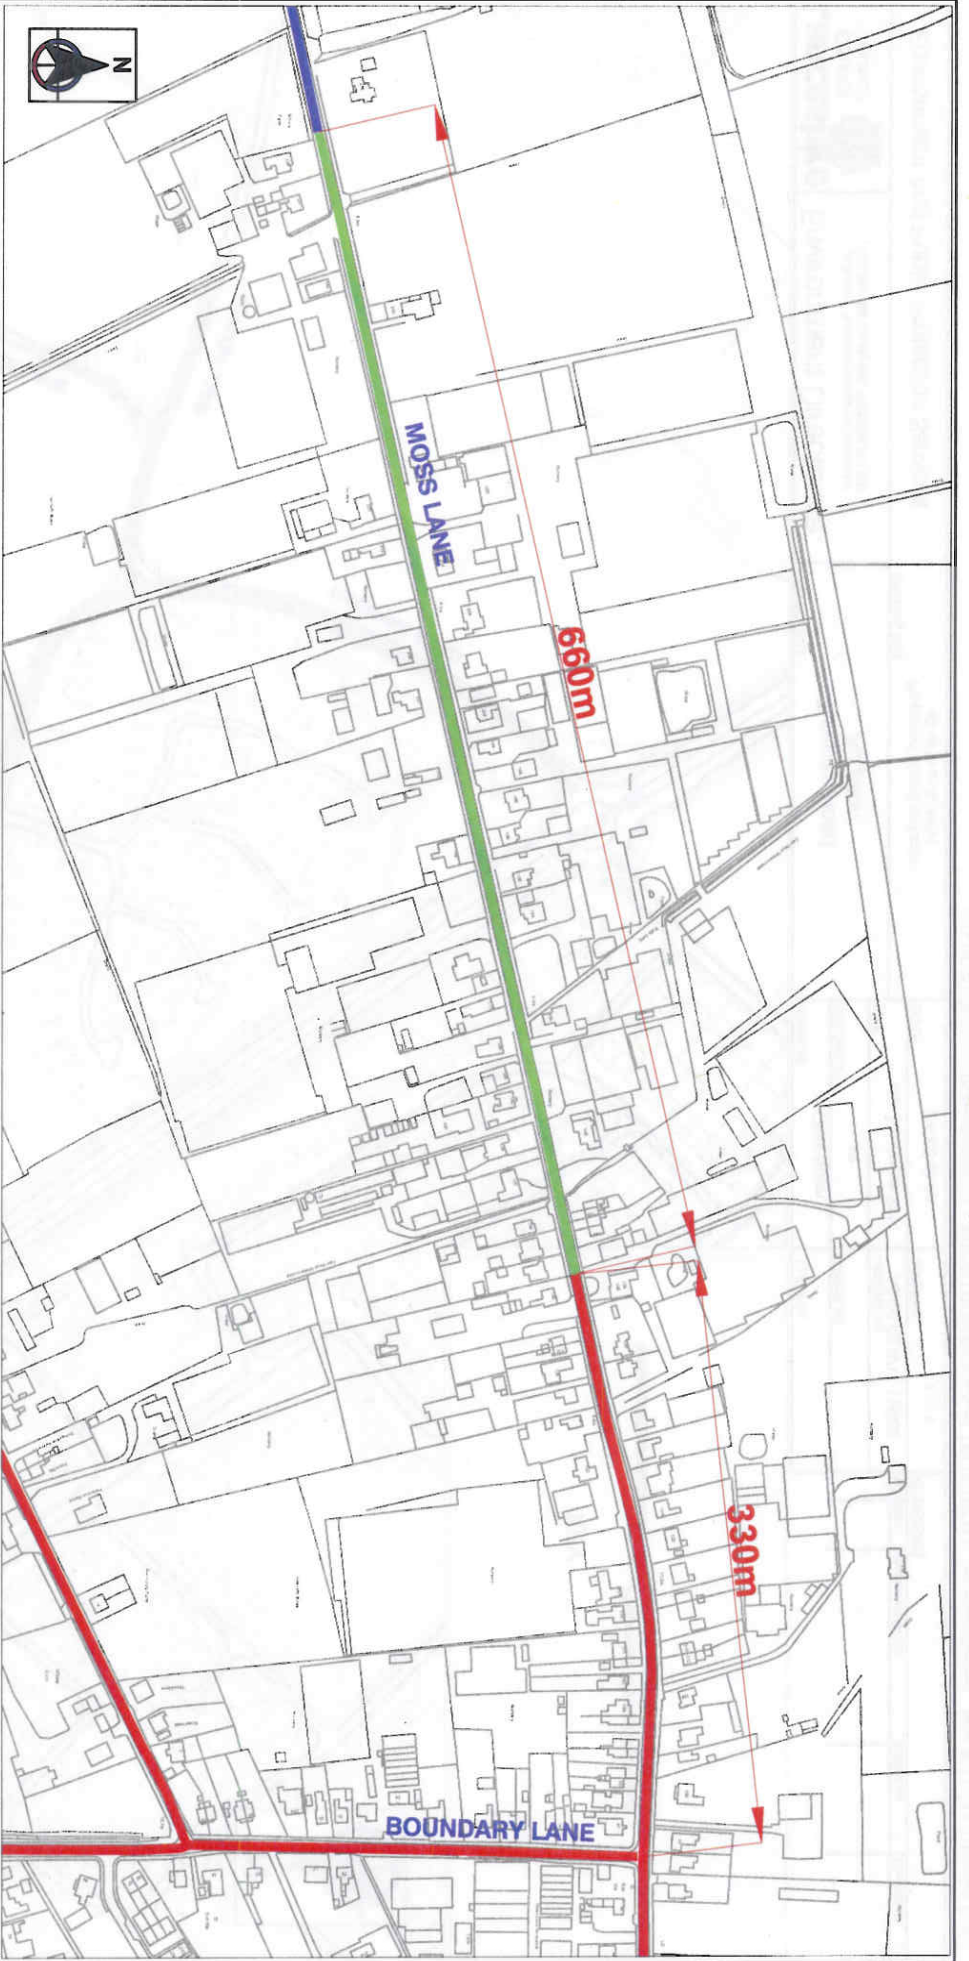

**KEY**

Existing 30 MPH

Proposed 30 MPH

Existing National Speed limit to be retained



**Environment Directorate**  
 Jo Tulloh Executive Director of Environment  
 P.O. Box 100, County Hall, PRESTON PR1 0LD

Environment And Public Protection Services

PROJECT TITLE

MOSS LANE  
 HESKETH BANK

DRAWING TITLE

PROPOSED EXTENSION TO  
 30 MPH SPEED LIMIT

DRAWN BY

C Nolan

CLIENT NO.

SCHEME NO.

CHECKED BY

PT

DATE

22nd November 2011

SCALE

1 : 4000 @ A4

DRAWING NO.

ASWL/SUR/1-11/005

SHEET NO.

1 of 1

NO. Date

Amendment Details

Drawn by

Checked by



**Lancashire**  
County Council  
Environment Directorate  
In Tuden - Specialist Director of Environment  
P.O. Box 100, County Hall, Preston, PR1 1LD

Environment And Public Protection Services

PROJECT TITLE

Turnpike Road  
Aughton

DRAWING TITLE

Proposed Speed reduction  
40 MPH to 30 MPH

DRAWN BY

Chris Nolan

CHECKED BY

PT

DATE

18th November 2011

SCALE

1:4000 @ A4

CLIENT NO.

SCHEME NO.

DRAWING NO.

SHEET NO.

AS/M/S/L/R/1-11/003

1 of 1

NO.

DATE

AMENDMENT DETAILS

REVISIONS

Drawn by:

Checked by:

