
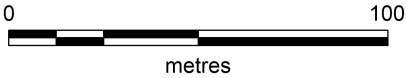
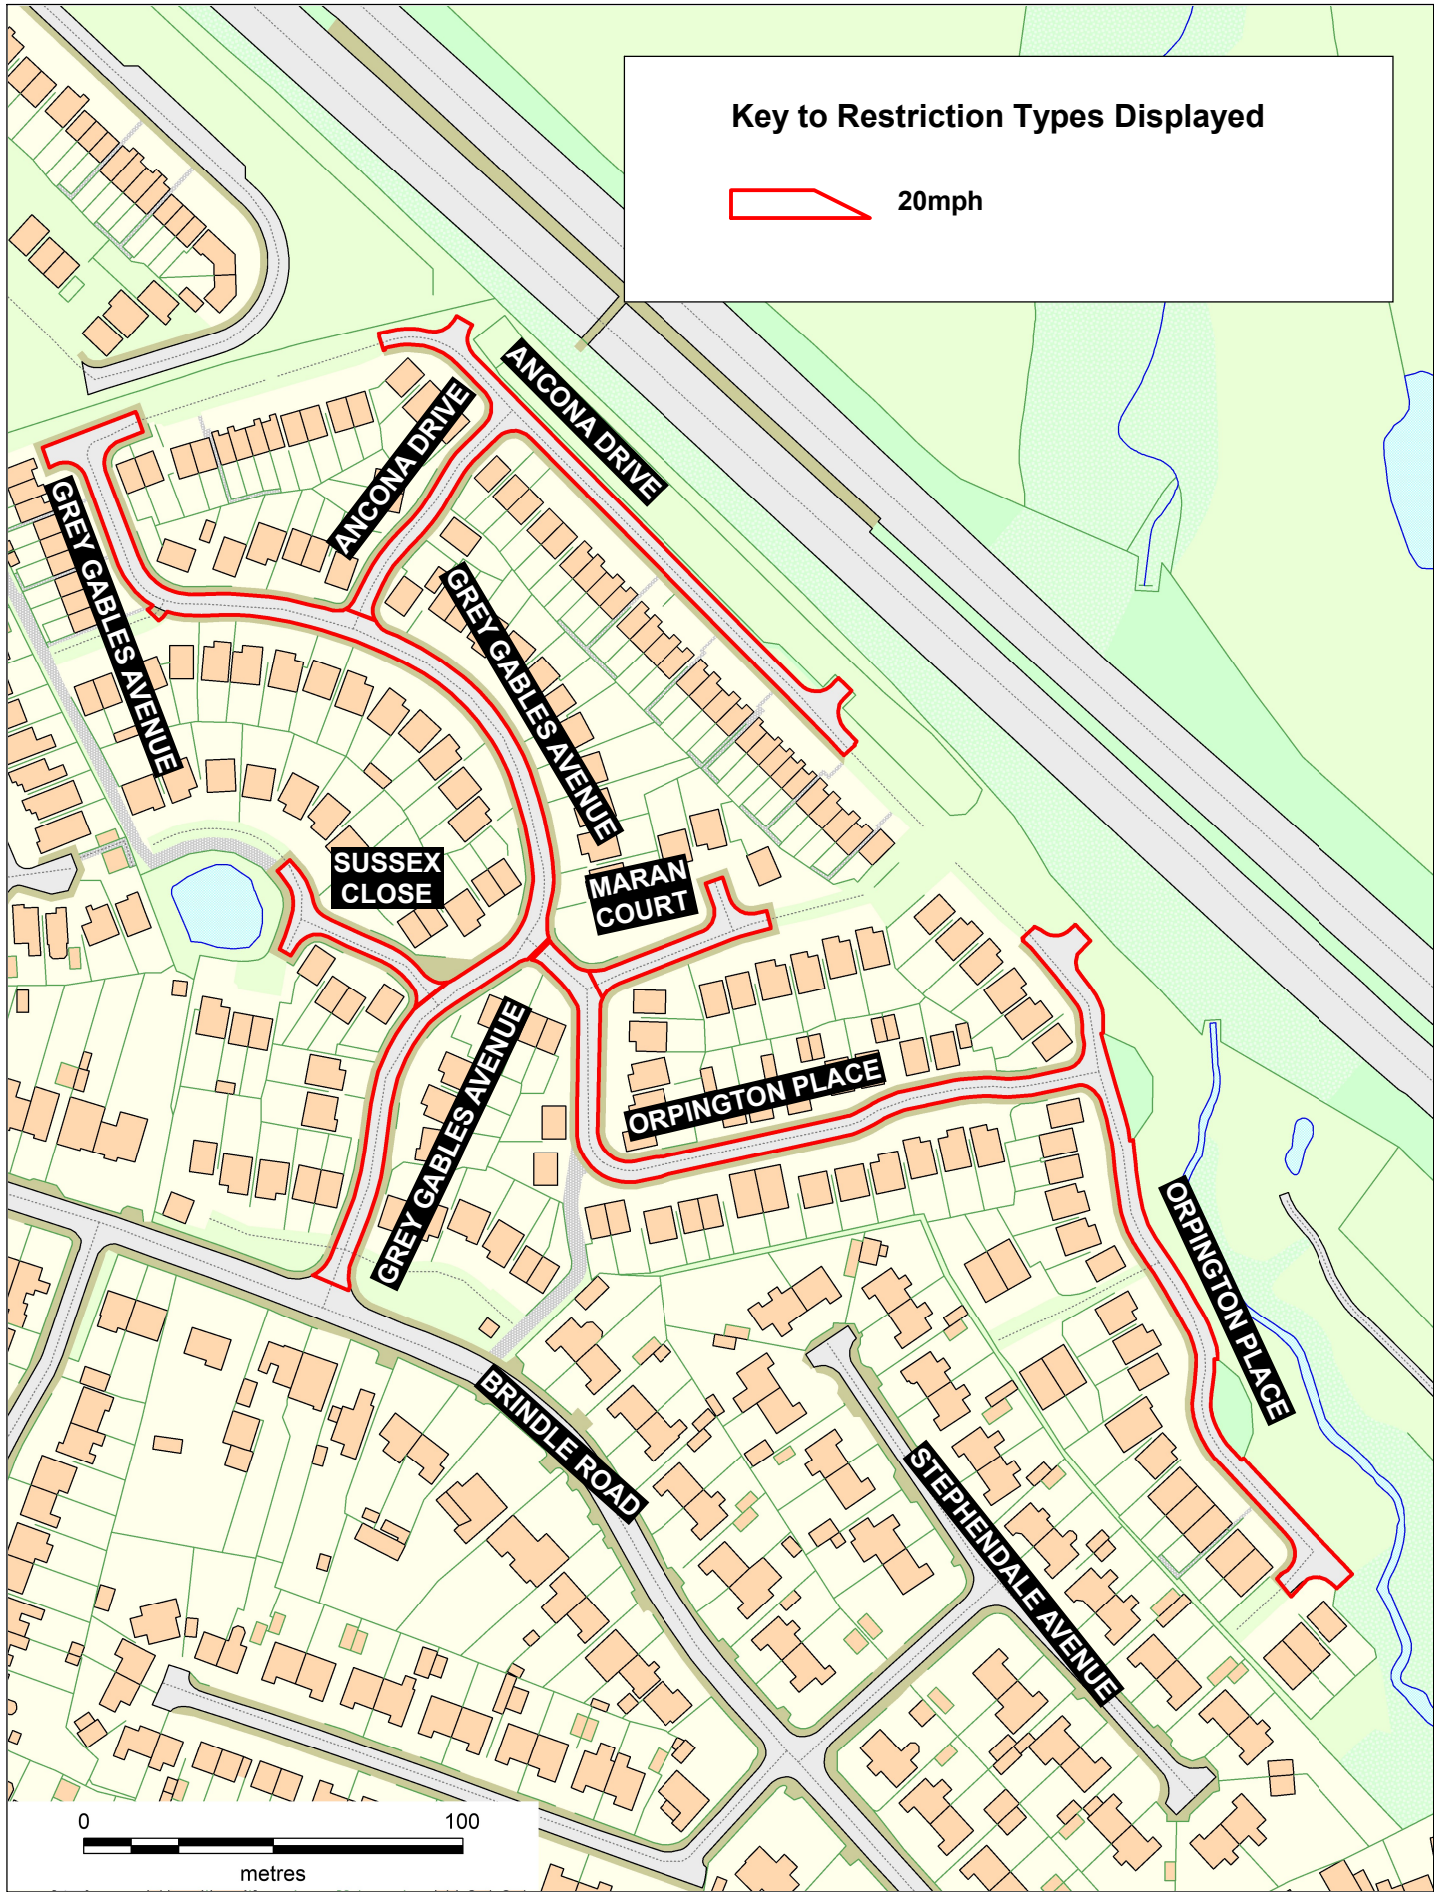


Key to Restriction Types Displayed



20mph



**Grey Gables Avenue,
Sussex Close, Orpington
Close Maran Court and
Ancona Drive, Bamber
Bridge**

Crown copyright and database rights 2023
OS AC0000850590
Lancashire County Council
Licence No. AC0000850590

Matt Townsend
Director of Highways
and Transport
P.O. Box 100, County Hall,
PRESTON PR1 0LD



SCALE	1 : 2000
DATE	18/03/2026
DRAWING No.	25-26(49)SLO-IB
DRAWN BY	DN
	Scale with care as distortion may occur