

**Kirkham Road, Carr Lane, Church Road, Spen Lane and Treales Road, Treales**




Crown copyright and database rights 2023  
OS AC0000850590  
Lancashire County Council  
Licence No. AC0000850590

**Matt Townsend  
Director of Highways  
and Transport**

**P.O. Box 100, County Hall,  
PRESTON PR1 0LD**

SCALE	<b>1 : 3000</b>
DATE	<b>20/05/2026</b>
DRAWING No.	<b>S26-27(01)FY1/CO</b>
DRAWN BY	<b>DN</b>
	Scale with care as distortion may occur

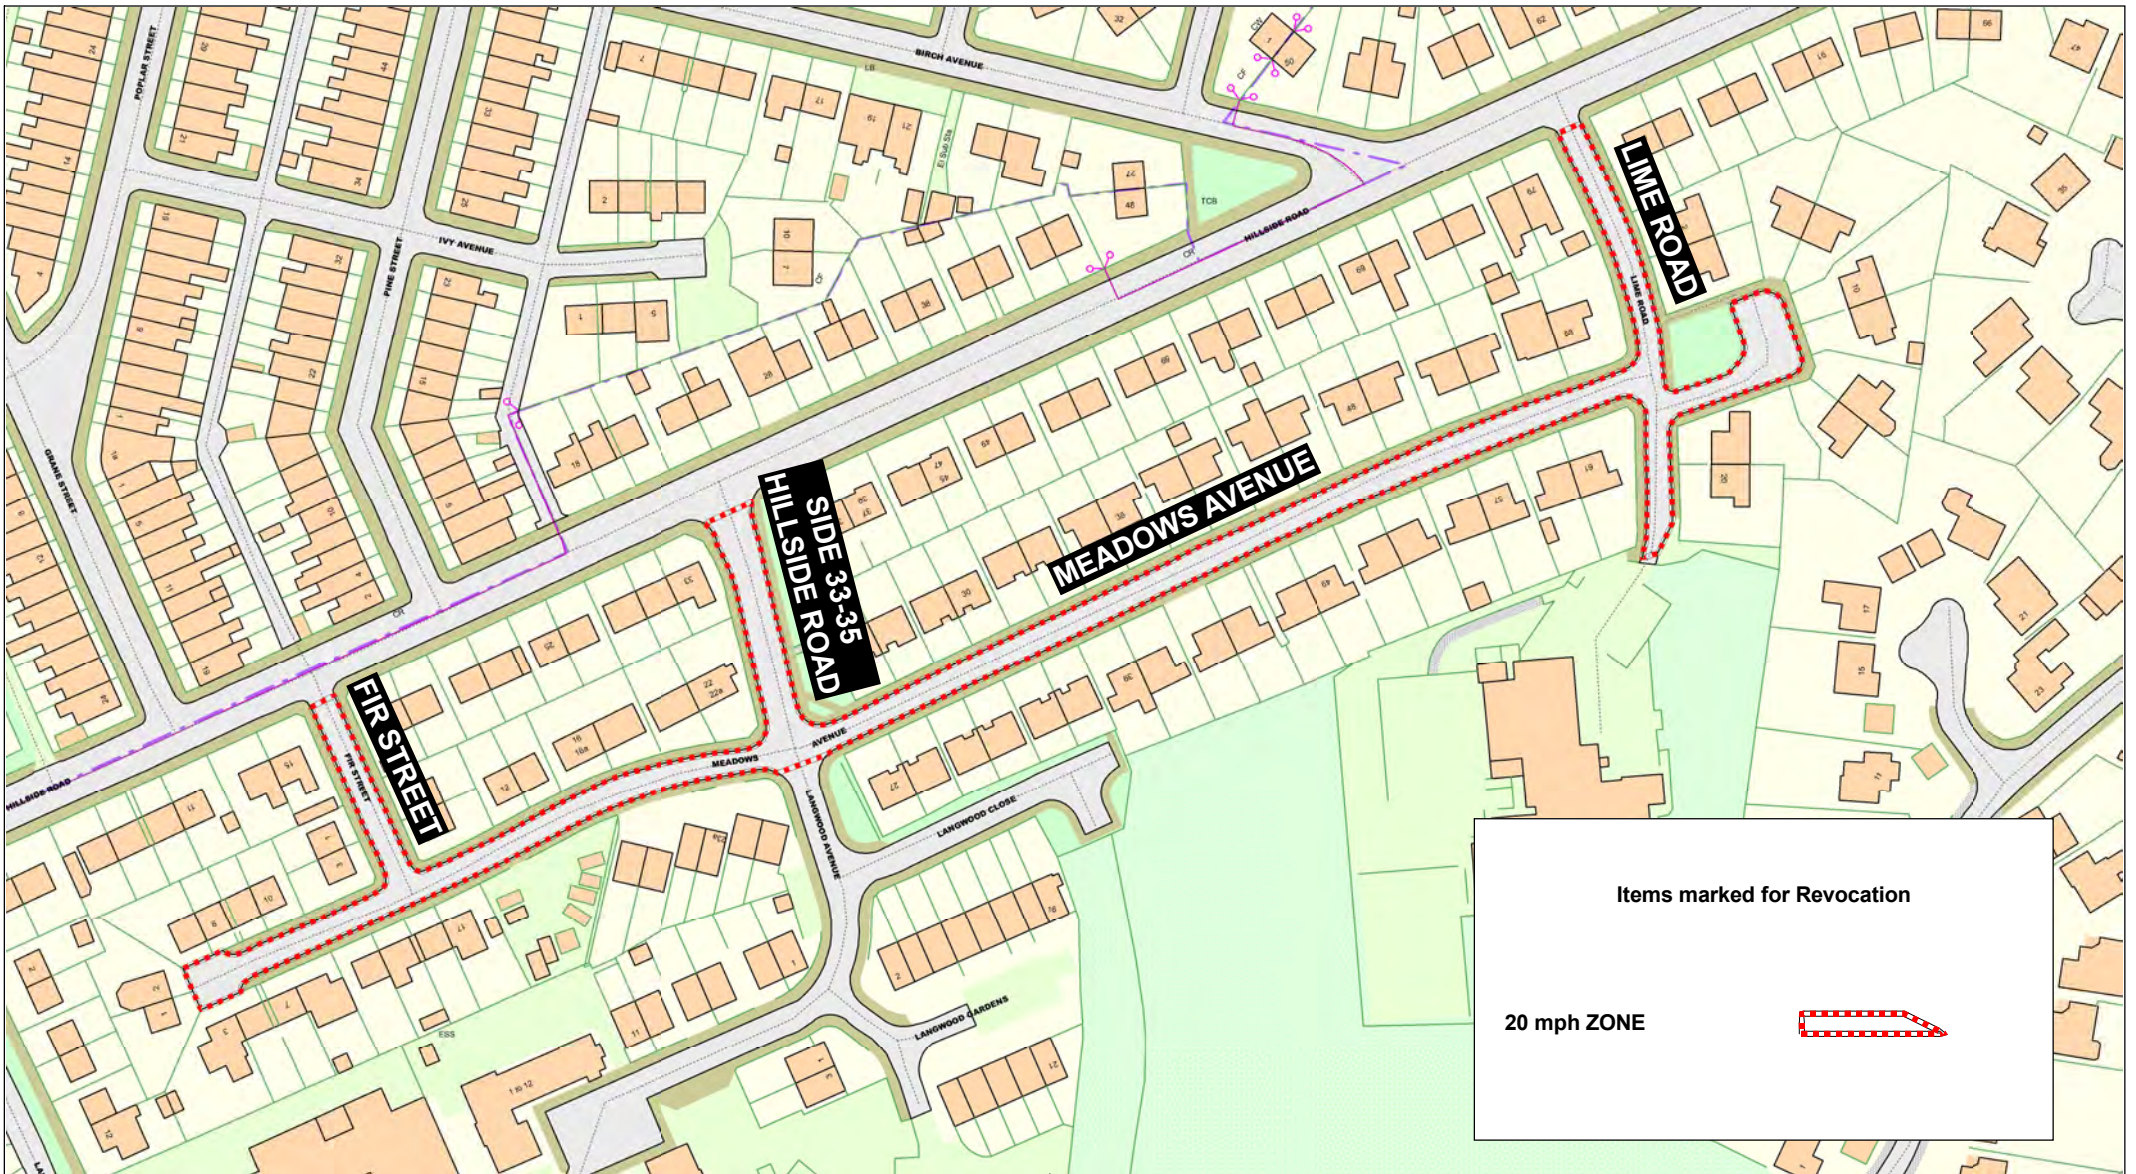

**Meadows Avenue, Fir Street, Side 33 - 35 Hillside Road and Lime Road, Rossendale**



Crown copyright and database rights 2023  
OS AC0000850590  
Lancashire County Council  
Licence No. AC0000850590

**Matt Townsend  
Director of Highways  
and Transport**

P.O. Box 100, County Hall,  
PRESTON PR1 0LD


SCALE **1 : 1500**

DATE **24/04/2026**


DRAWING No. **SLO(rev)ML-DN**

DRAWN BY **DN**

Scale with care as distortion may occur

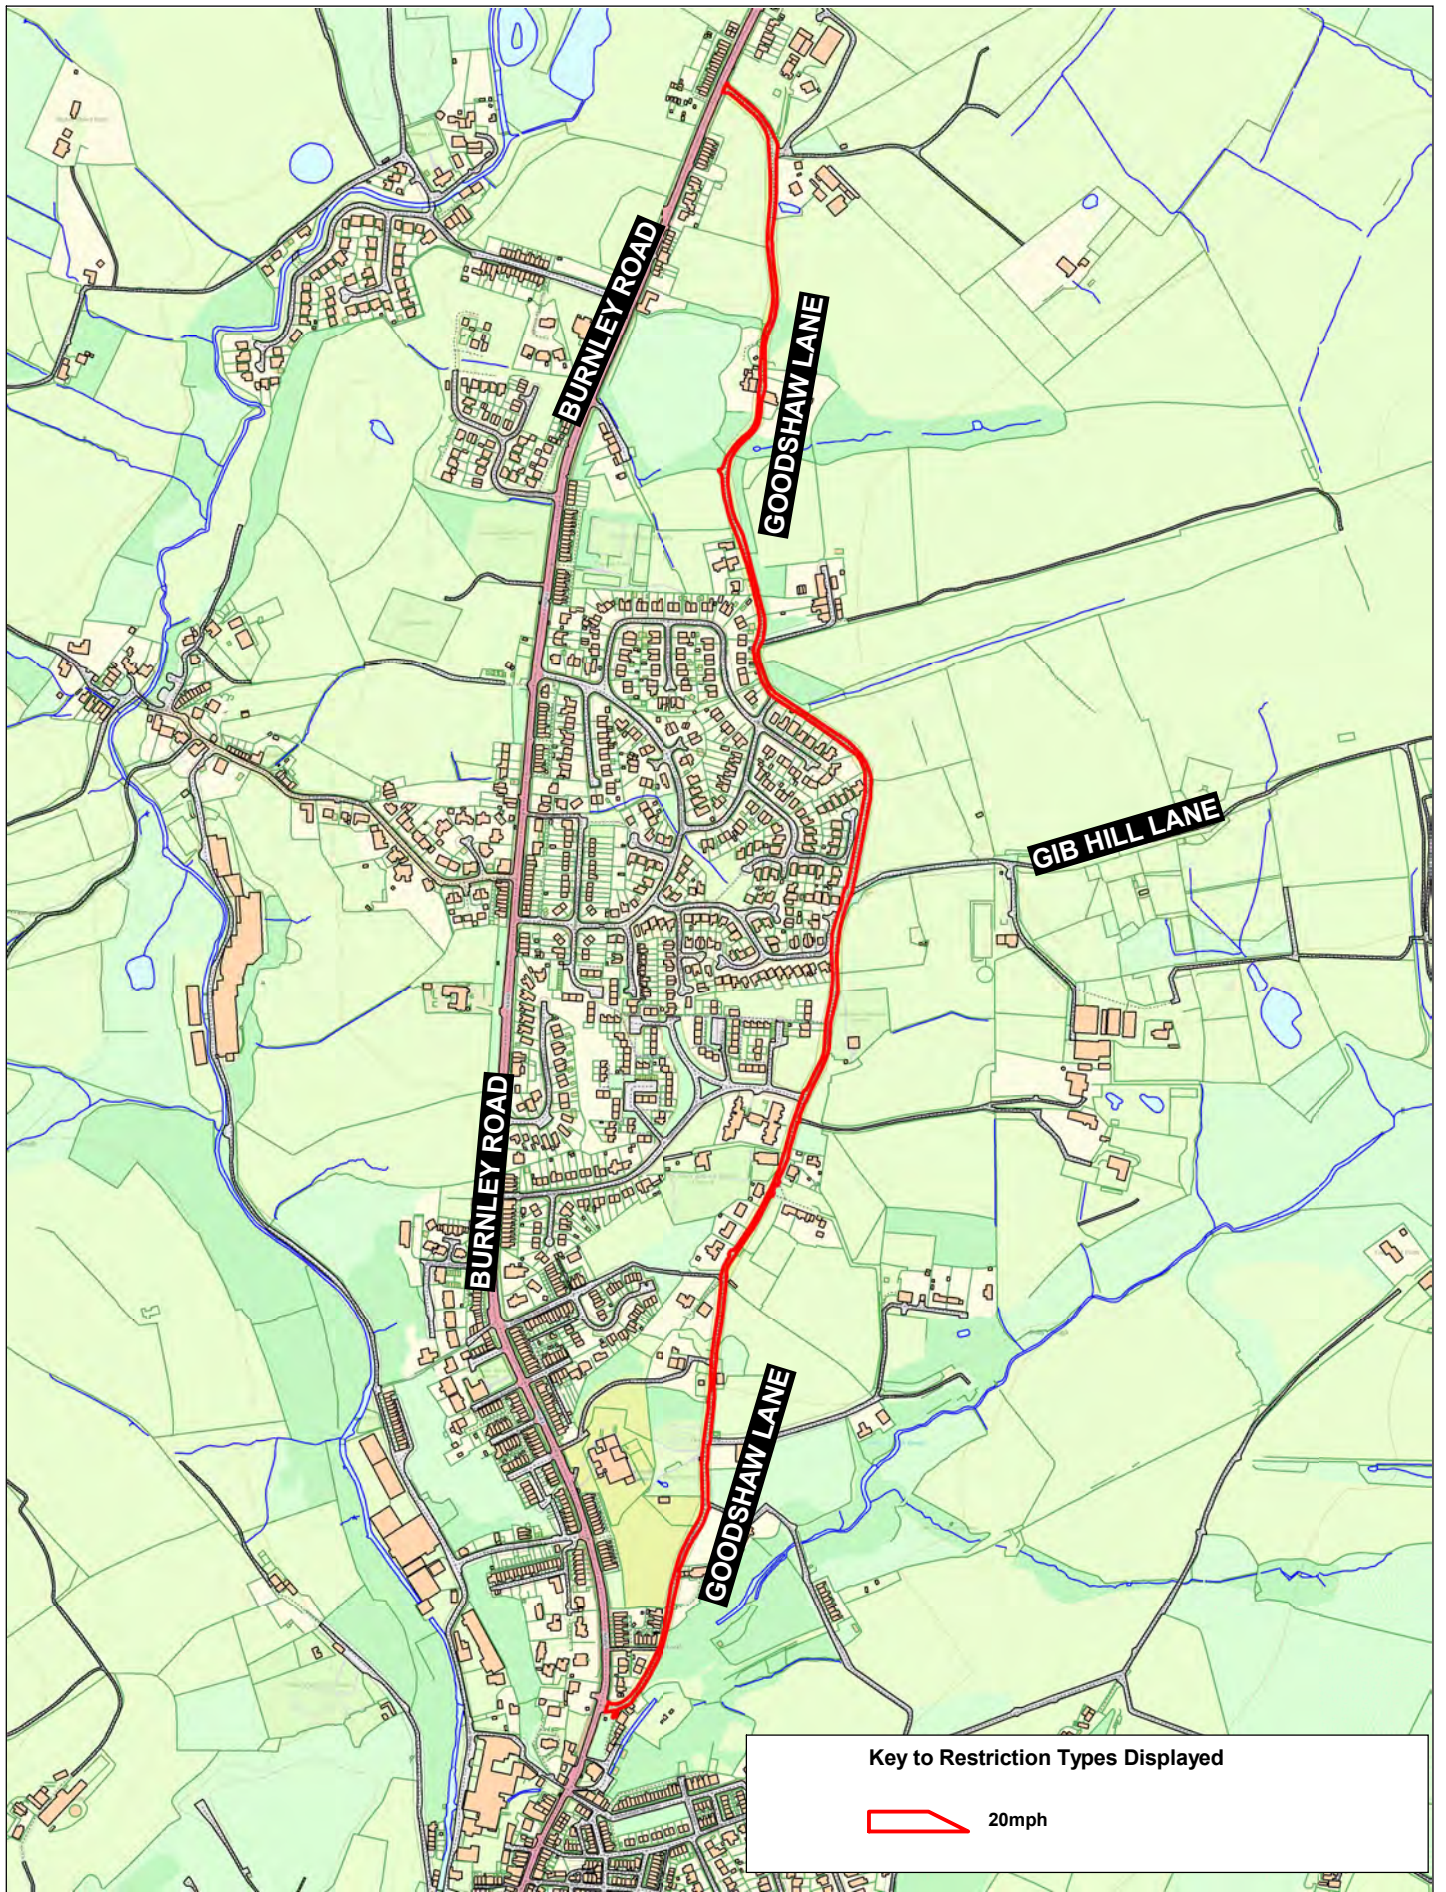

**Key to Restriction Types Displayed**

 20mph



**Goodshaw Lane,  
Crawshawbooth**

Crown copyright and database rights 2023  
 OS AC0000850590  
 Lancashire County Council  
 Licence No. AC0000850590

**Matt Townsend**  
 Director of Highways  
 and Transport


P.O. Box 100, County Hall,  
 PRESTON PR1 0LD



SCALE	<b>1 : 8500</b>
DATE	<b>08/05/2026</b>
DRAWING No.	<b>S26-27(01)RO1/ML</b>
DRAWN BY	<b>DN</b>
	Scale with care as distortion may occur



**Key to Restriction Types Displayed**

 30 MPH Speed Restriction



**Wyke Lane,  
Scarisbrick**




Crown copyright and database rights 2023  
OS AC0000850590  
Lancashire County Council  
Licence No. AC0000850590

**Matt Townsend**  
Director of Highways  
and Transport  
P.O. Box 100, County Hall,  
PRESTON PR1 0LD

SCALE	<b>1 : 906</b>
DATE	<b>08/05/2026</b>
DRAWING No.	<b>S26-27(01)-WL1/EL</b>
DRAWN BY	<b>DN</b>
	Scale with care as distortion may occur



**Key to Restriction Types Displayed**

 40 MPH Speed Restriction



**Wiggins Lane,  
Holmeswood**




Crown copyright and database rights 2023  
OS AC0000850590  
Lancashire County Council  
Licence No. AC0000850590

**Matt Townsend**  
Director of Highways  
and Transport  
P.O. Box 100, County Hall,  
PRESTON PR1 0LD

SCALE	<b>1 : 5000</b>
DATE	<b>08/05/2026</b>
DRAWING No.	<b>S26-27(01)-WL2/EL</b>
DRAWN BY	<b>DN</b>
	Scale with care as distortion may occur



**Key to Restriction Types Displayed**

 30 MPH Speed Restriction



**Lyelake Lane (U1979),  
Bickerstaffe**




Crown copyright and database rights 2023  
OS AC000850590  
Lancashire County Council  
Licence No. AC000850590


**Matt Townsend  
Director of Highways  
and Transport**

**P.O. Box 100, County Hall,  
PRESTON PR1 0LD**

SCALE	<b>1 : 750</b>
DATE	<b>08/05/2026</b>
DRAWING No.	<b>S26-27(01)WL3/EL</b>
DRAWN BY	<b>DN</b>
	Scale with care as distortion may occur

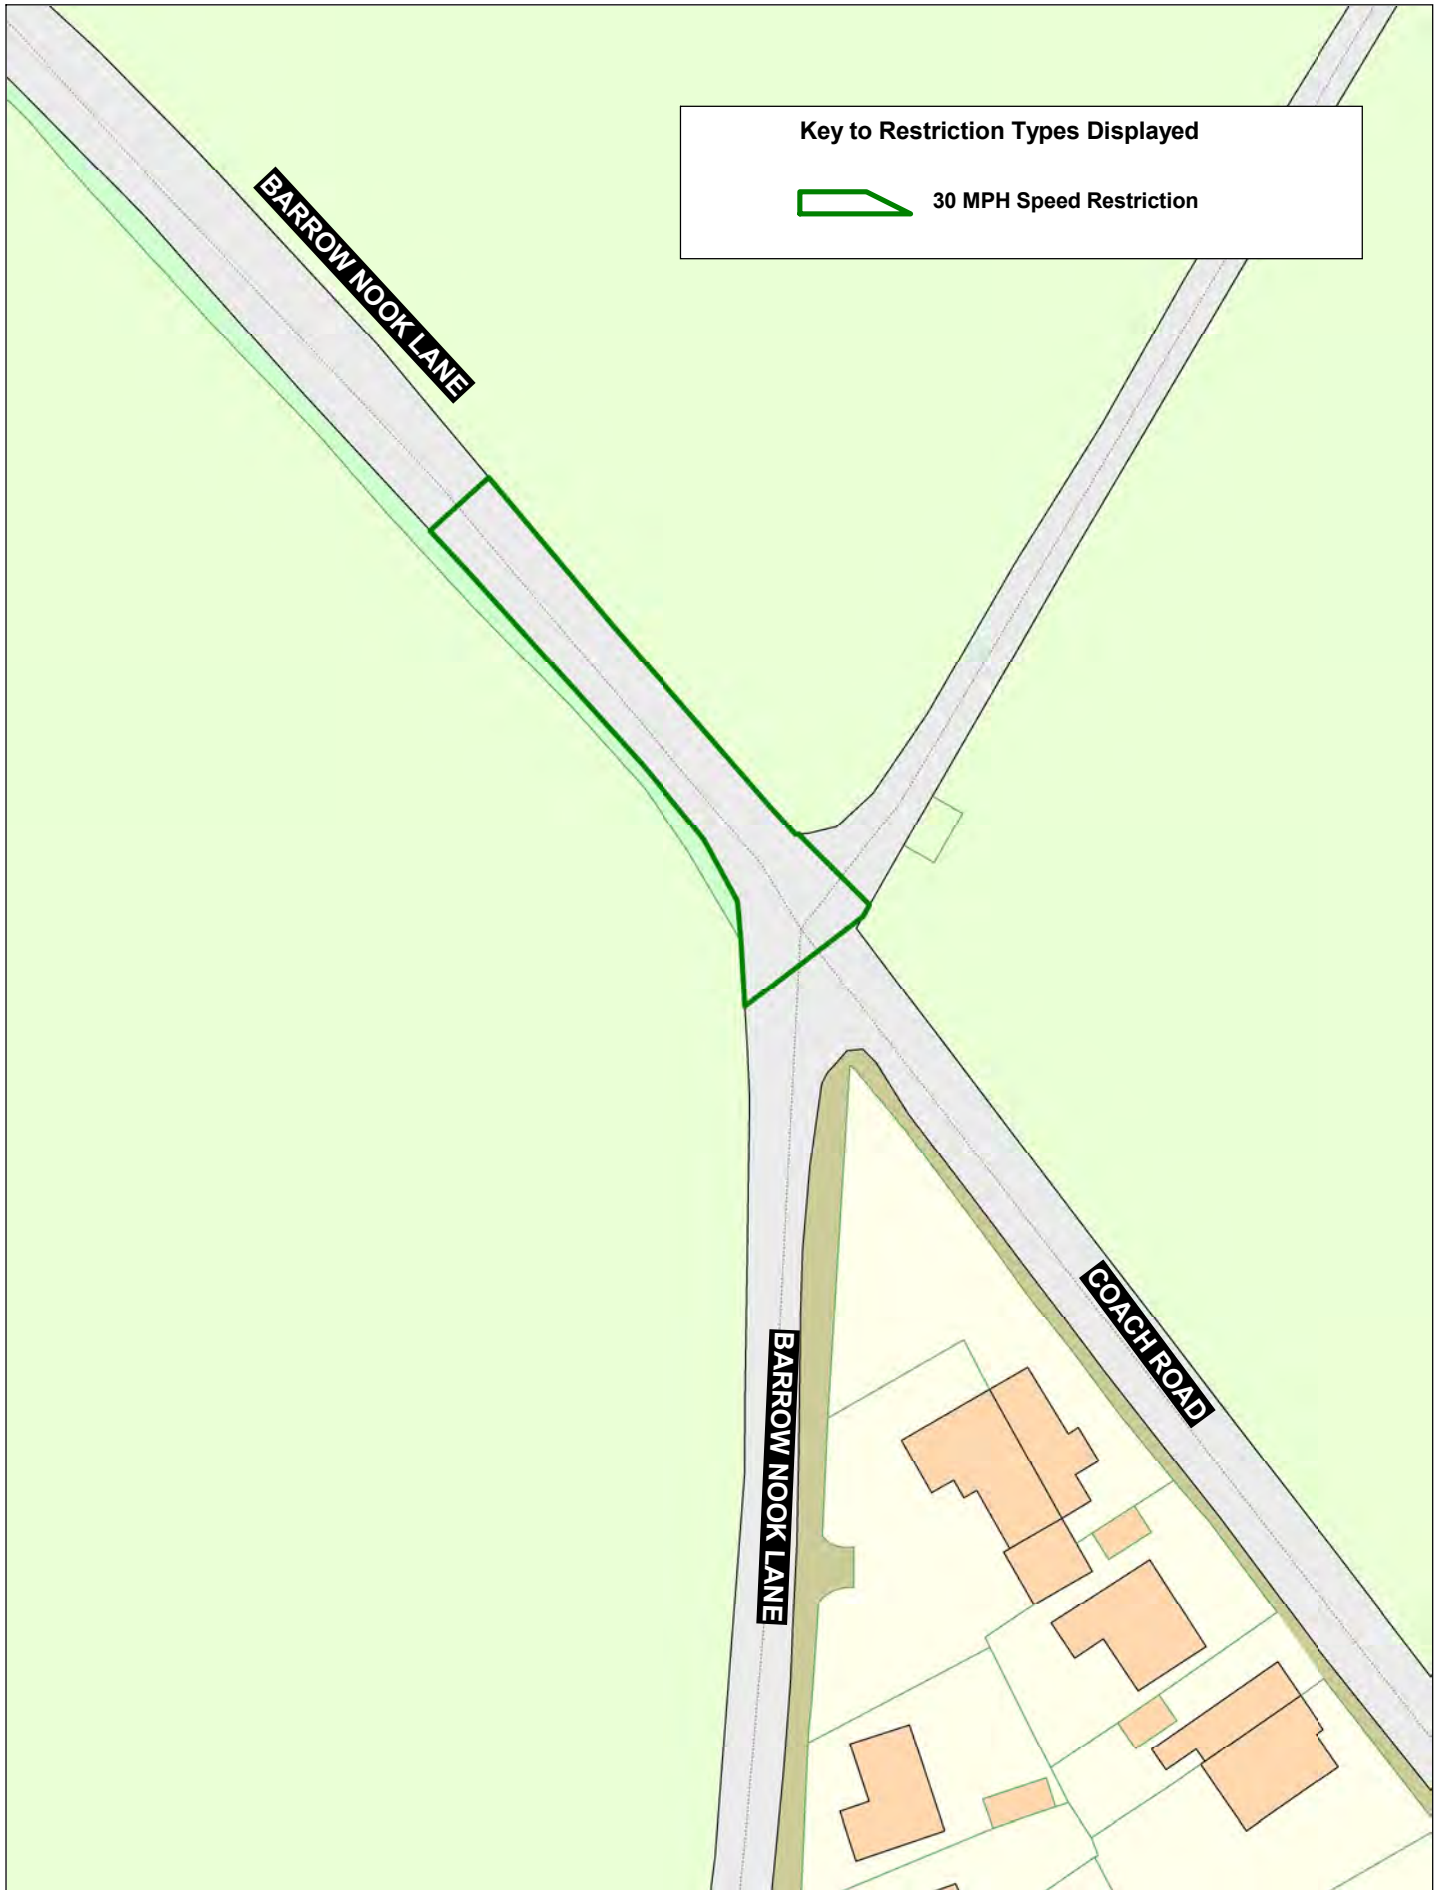

**Key to Restriction Types Displayed**

 30 MPH Speed Restriction



**Barrow Nook Lane,  
Bickerstaffe**



Crown copyright and database rights 2023  
OS AC0000850590  
Lancashire County Council  
Licence No. AC0000850590

**Matt Townsend**  
Director of Highways  
and Transport  
P.O. Box 100, County Hall,  
PRESTON PR1 0LD

SCALE	<b>1 : 750</b>
DATE	<b>08/05/2026</b>
DRAWING No.	<b>S26-27(01)WL4/EL</b>
DRAWN BY	<b>DN</b>
	Scale with care as distortion may occur