





Key to Restriction Types Displayed

 Maximum Length Maximum Length 7 metres



Lancashire
County Council

**Blackleach Lane,
Woodplumpton**



Crown copyright and database rights 2023
OS AC0000850590
Lancashire County Council
Licence No. AC0000850590


**Matt Townsend
Director of Highways
and Transport**

**P.O. Box 100, County Hall,
PRESTON PR1 0LD**

| | |
|-------------|---|
| SCALE | 1 : 750 |
| DATE | 08/05/2026 |
| DRAWING No. | M26-27(01)-1HMc |
| DRAWN BY | DN |
| | Scale with care as distortion may occur |




Key to Restriction Types Displayed

 Motor Vehicles Except for Access



Withy Parade, York Avenue, Empress Avenue and Back 179 to 197 Garstang Road, Fulwood




Crown copyright and database rights 2023
OS AC000850590
Lancashire County Council
Licence No. AC000850590

**Matt Townsend
Director of Highways and Transport**

**P.O. Box 100, County Hall,
PRESTON PR1 0LD**

| | |
|-------------|---|
| SCALE | 1 : 1000 |
| DATE | 08/05/2026 |
| DRAWING No. | M25-26(01)-2MC |
| DRAWN BY | DN |
| | Scale with care as distortion may occur |

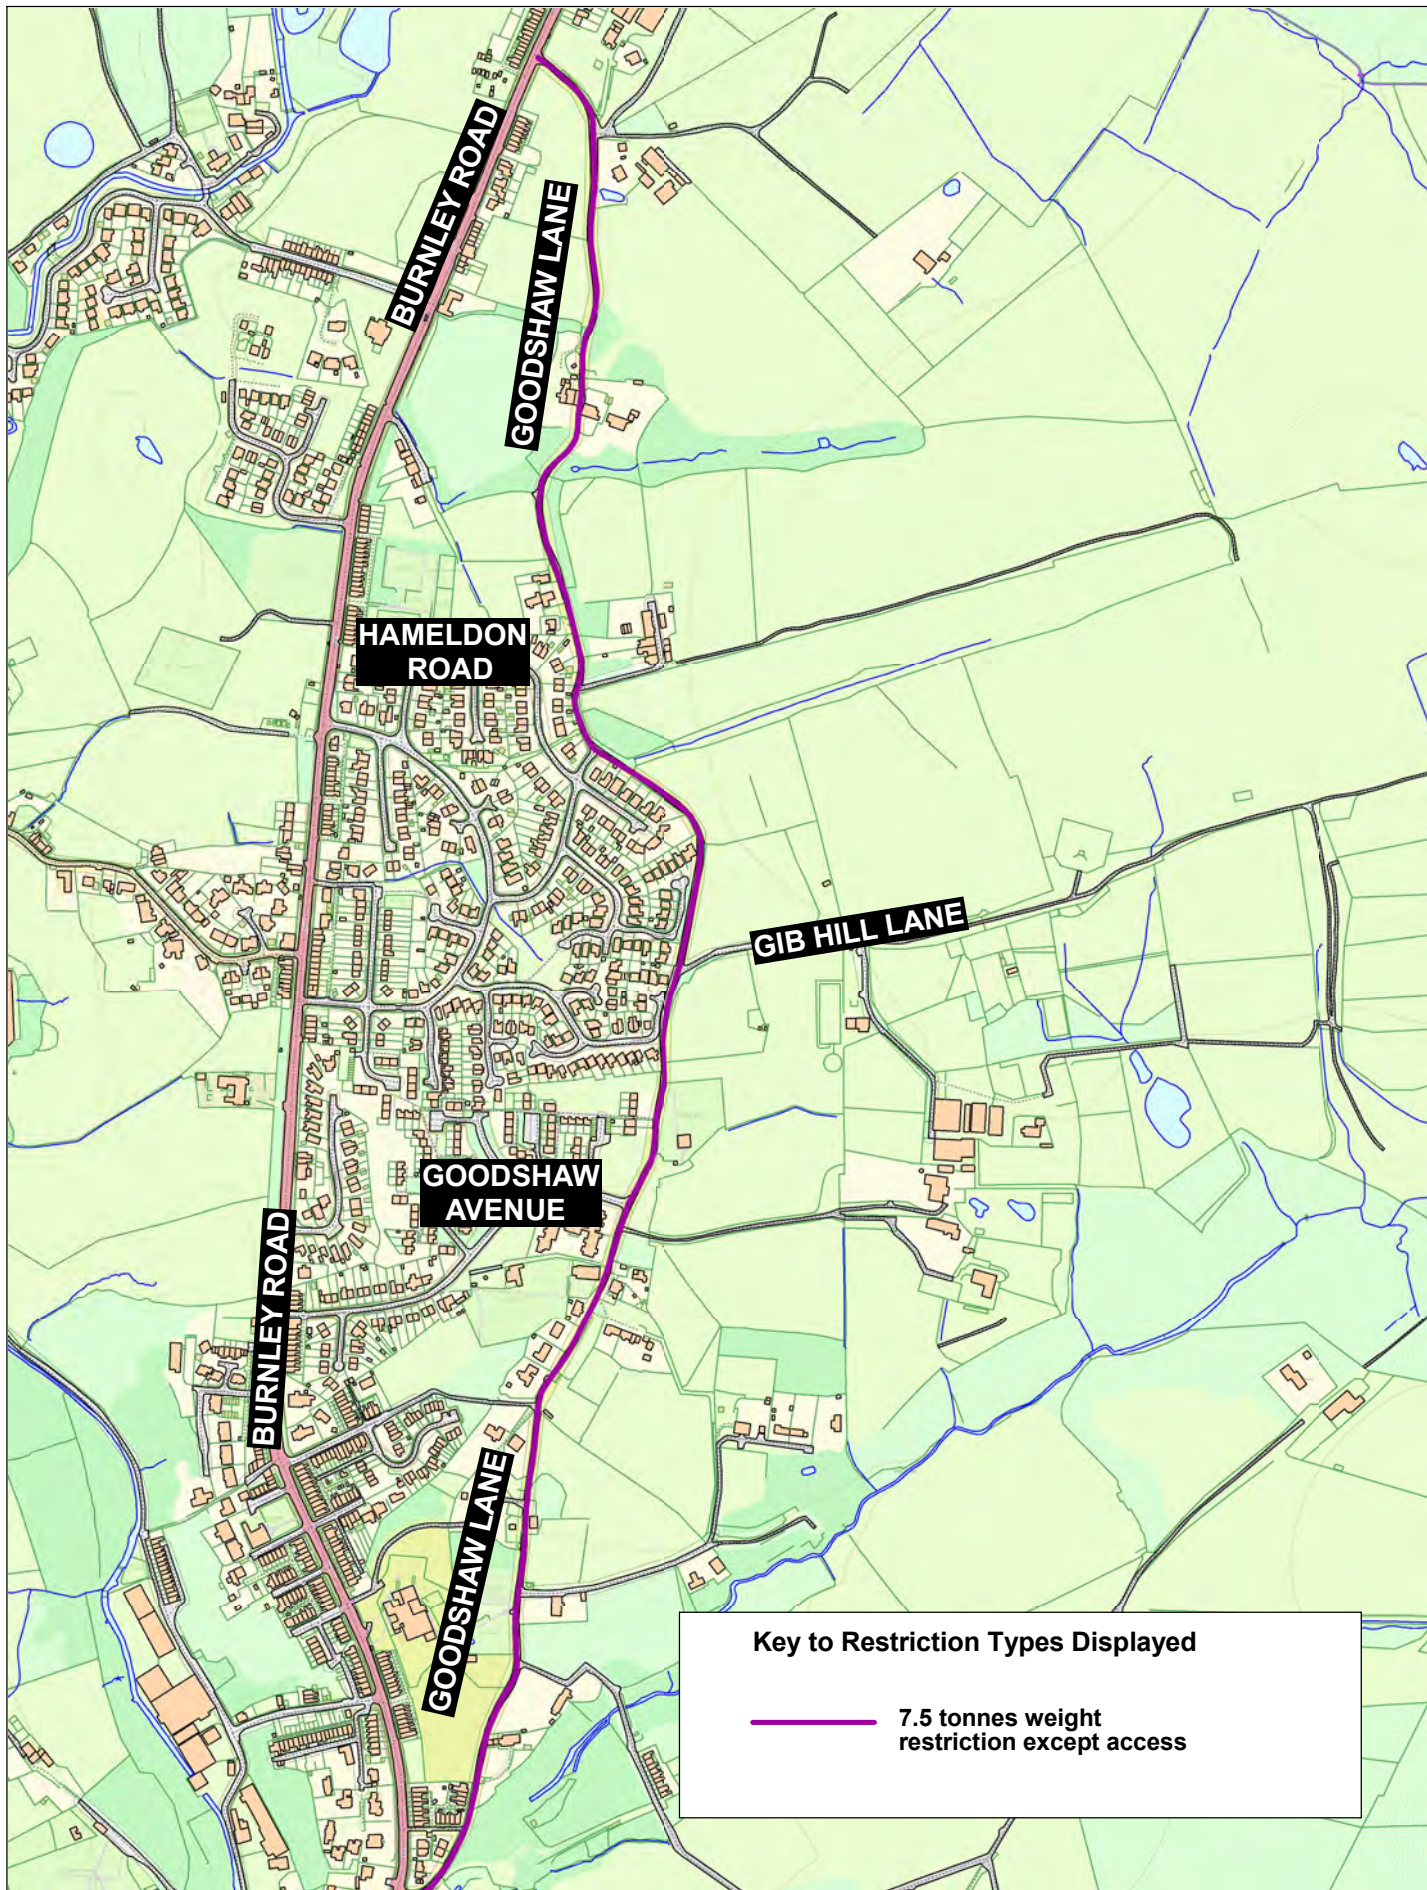

Key to Restriction Types Displayed

— 7.5 tonnes weight restriction except access



**Goodshaw Lane,
Crawshawbooth**



Crown copyright and database rights 2023
OS AC0000850590
Lancashire County Council
Licence No. AC0000850590

Matt Townsend
Director of Highways
and Transport
P.O. Box 100, County Hall,
PRESTON PR1 0LD

| | |
|-------------|---|
| SCALE | 1 : 7500 |
| DATE | 08/05/2026 |
| DRAWING No. | M26-27(01)-3ML |
| DRAWN BY | DN |
| | Scale with care as distortion may occur |



Key to Restriction Types Displayed

 One Way



**St Cecilia Street,
Great Harwood**




Crown copyright and database rights 2023
OS AC0000850590
Lancashire County Council
Licence No. AC0000850590

**Matt Townsend
Director of Highways
and Transport**

**P.O. Box 100, County Hall,
PRESTON PR1 0LD**

| | |
|-------------|---|
| SCALE | 1 : 500 |
| DATE | 08/05/2026 |
| DRAWING No. | M26-27(1)-4ML |
| DRAWN BY | DN |
| | Scale with care as distortion may occur |

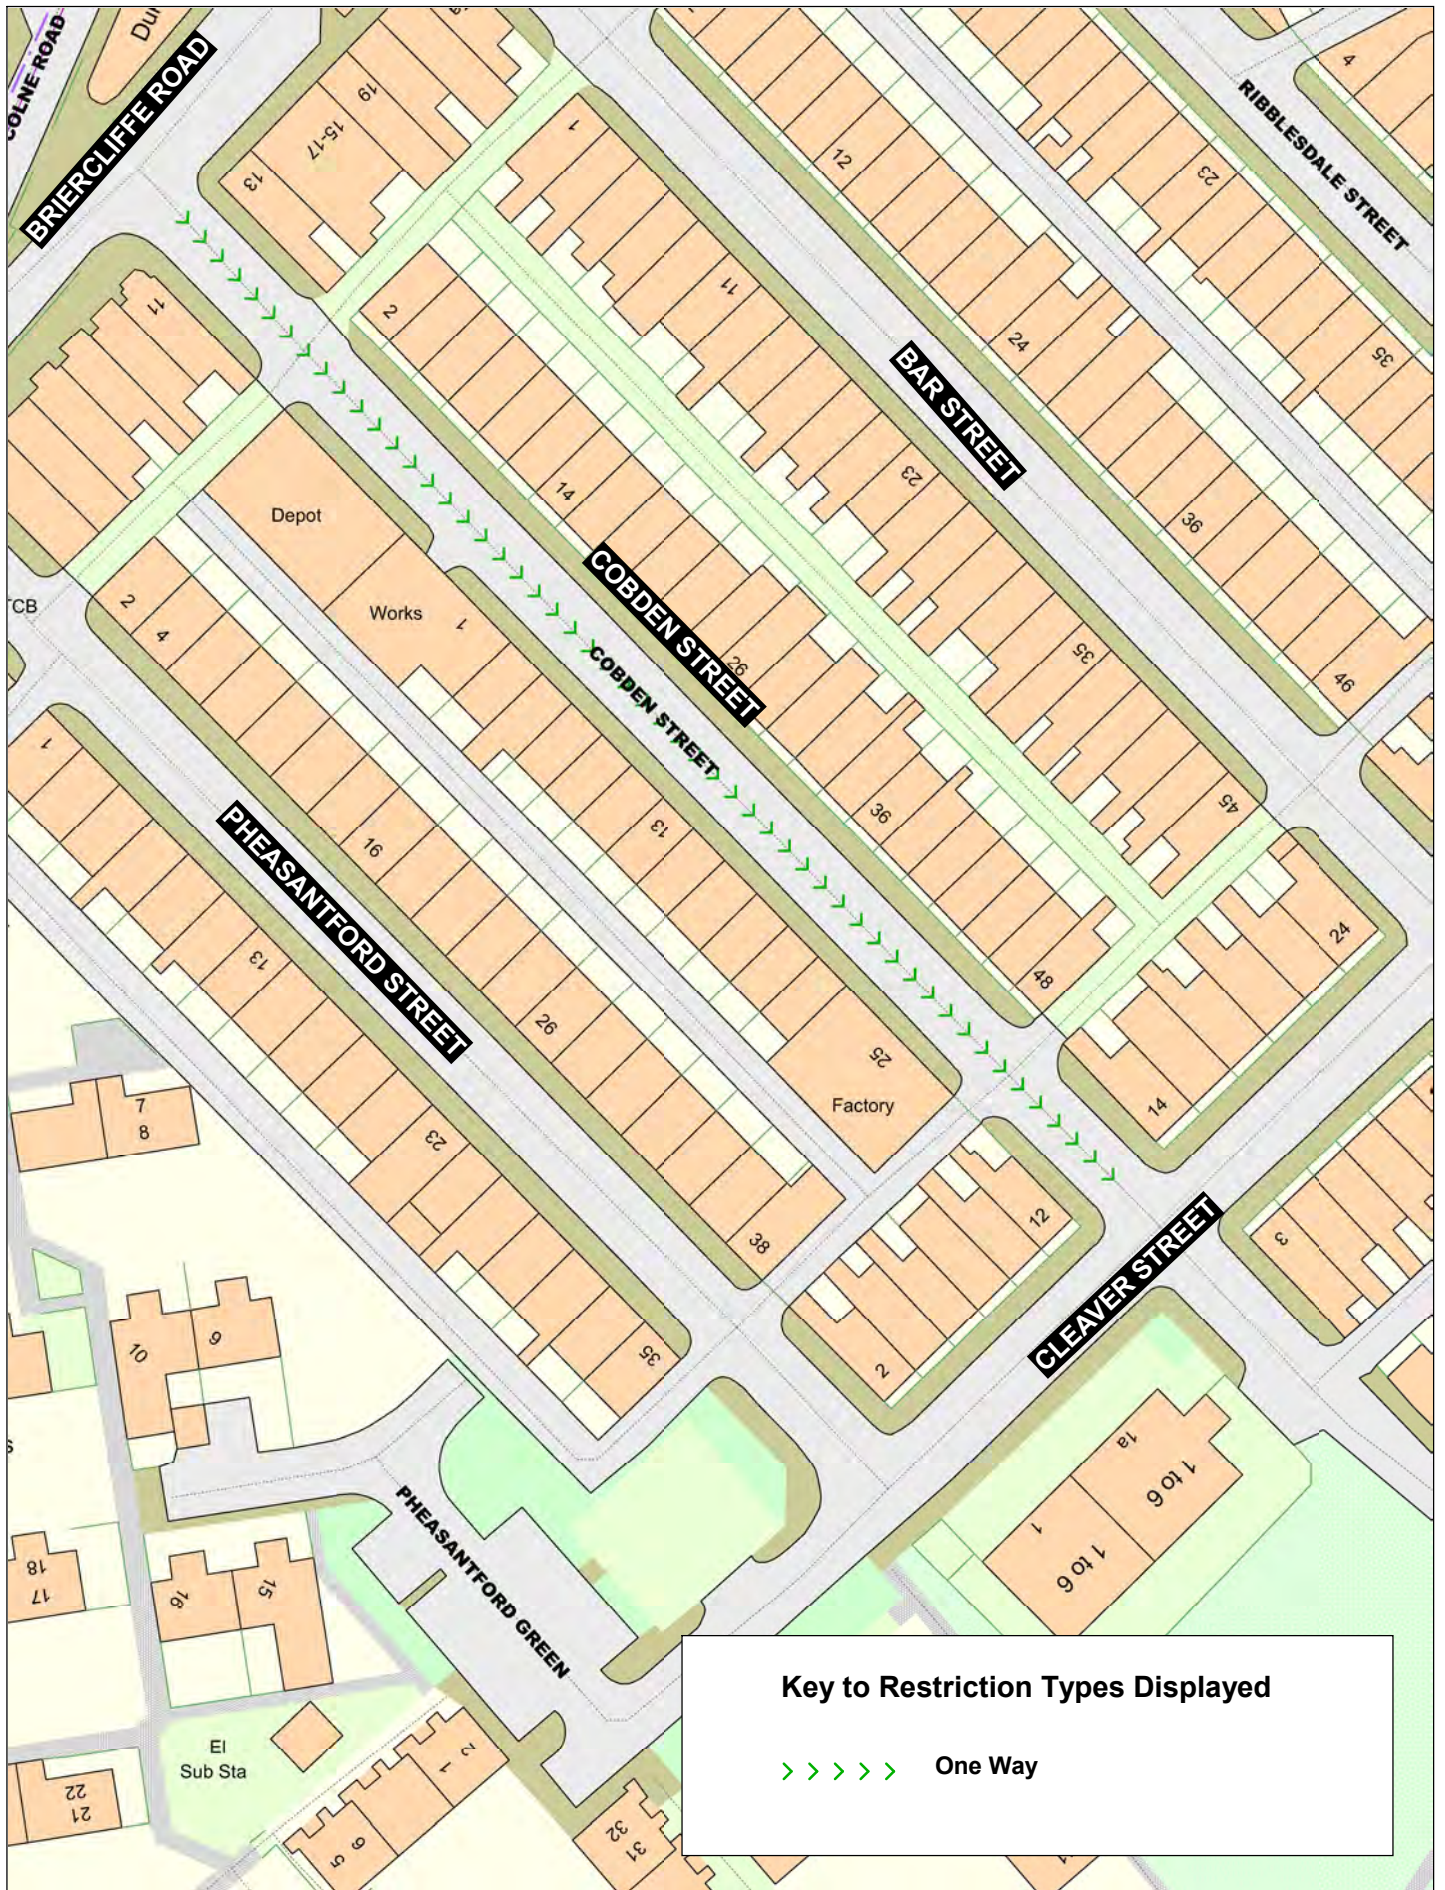

Key to Restriction Types Displayed

 **One Way**



**Cobden Street,
Burnley**



Crown copyright and database rights 2023
OS AC0000850590
Lancashire County Council
Licence No. AC0000850590

Matt Townsend
Director of Highways
and Transport
P.O. Box 100, County Hall,
PRESTON PR1 0LD

| | |
|-------------|--|
| SCALE | 1 : 750 |
| DATE | 08/05/2026 |
| DRAWING No. | M26-27(01)-5MW |
| DRAWN BY | DN |
| | <small>Scale with care as distortion may occur</small> |