




Key to Restriction Types Displayed

-  No Waiting At Any Time
-  No Loading/Unloading At Any Time
-  New Road Layout



**Manchester Road,
Nelson Square, Healey
Wood Road, Stanley
Street and Finsley Gate,
Burnley**




Crown copyright and database rights 2023
OS AC0000850590
Lancashire County Council
Licence No. AC0000850590

**Matt Townsend
Director of Highways
and Transport**




P.O. Box 100, County Hall,
PRESTON PR1 0LD

**Page
1 of 4**

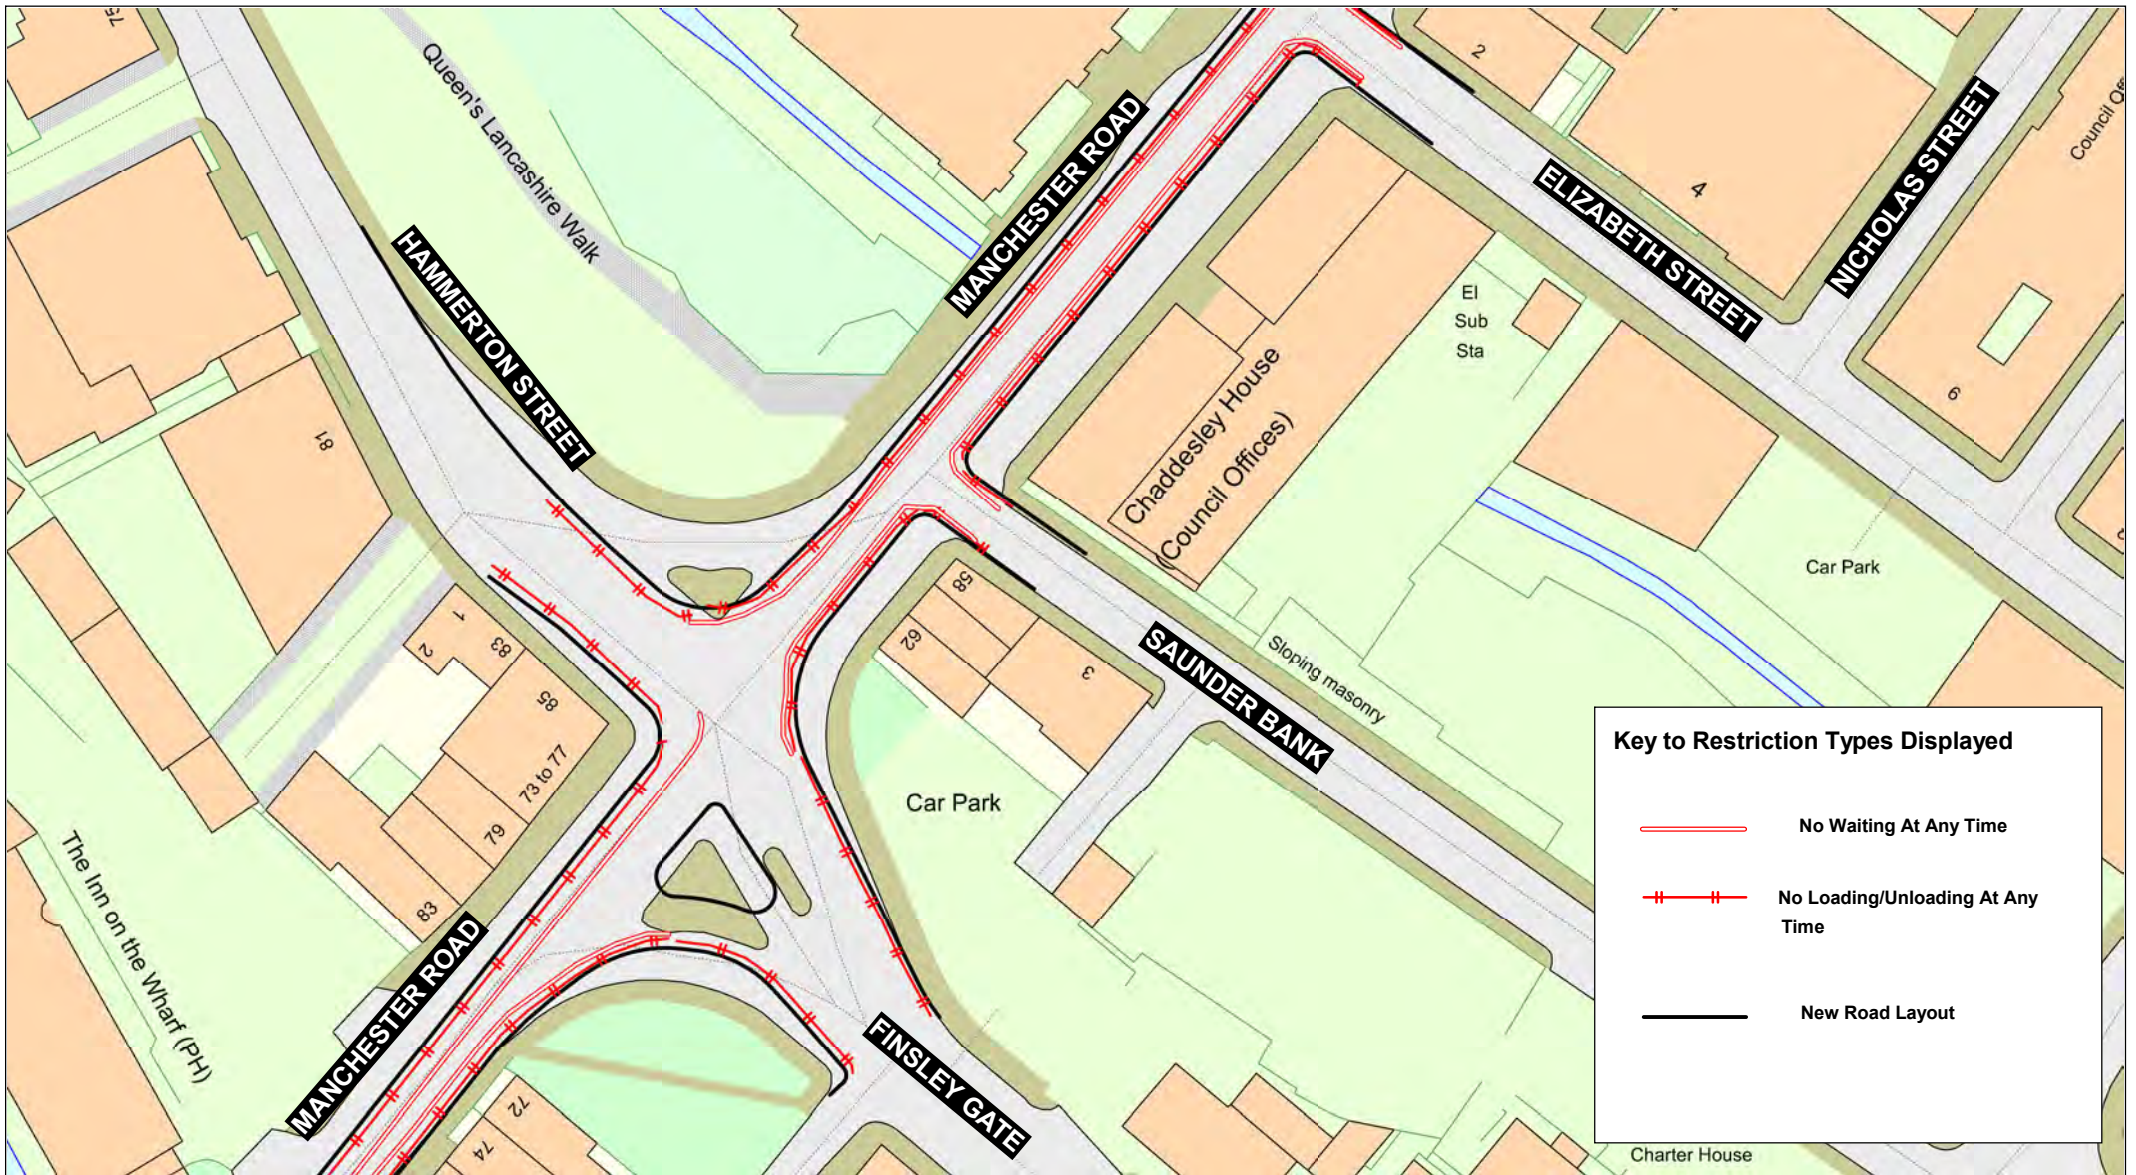SCALE	1 : 750
DATE	20/05/2026
DRAWING No.	LUF25-26(04)MRP-JF
DRAWN BY	DN
	Scale with care as distortion may occur



Key to Restriction Types Displayed

-  No Waiting At Any Time
-  No Loading/Unloading At Any Time
-  New Road Layout



**Manchester Road,
Finsley Gate,
Hammerton Street,
Saunder Bank and
Elizabeth Street,
Burnley**

Crown copyright and database rights 2023
OS AC0000850590
Lancashire County Council
Licence No. AC0000850590


**Matt Townsend
Director of Highways
and Transport**

P.O. Box 100, County Hall,
PRESTON PR1 0LD

**Page
2 of 4**



SCALE	1 : 750
DATE	20/05/2026
DRAWING No.	LUF25-26(04)MRP-JF
DRAWN BY	DN
	Scale with care as distortion may occur

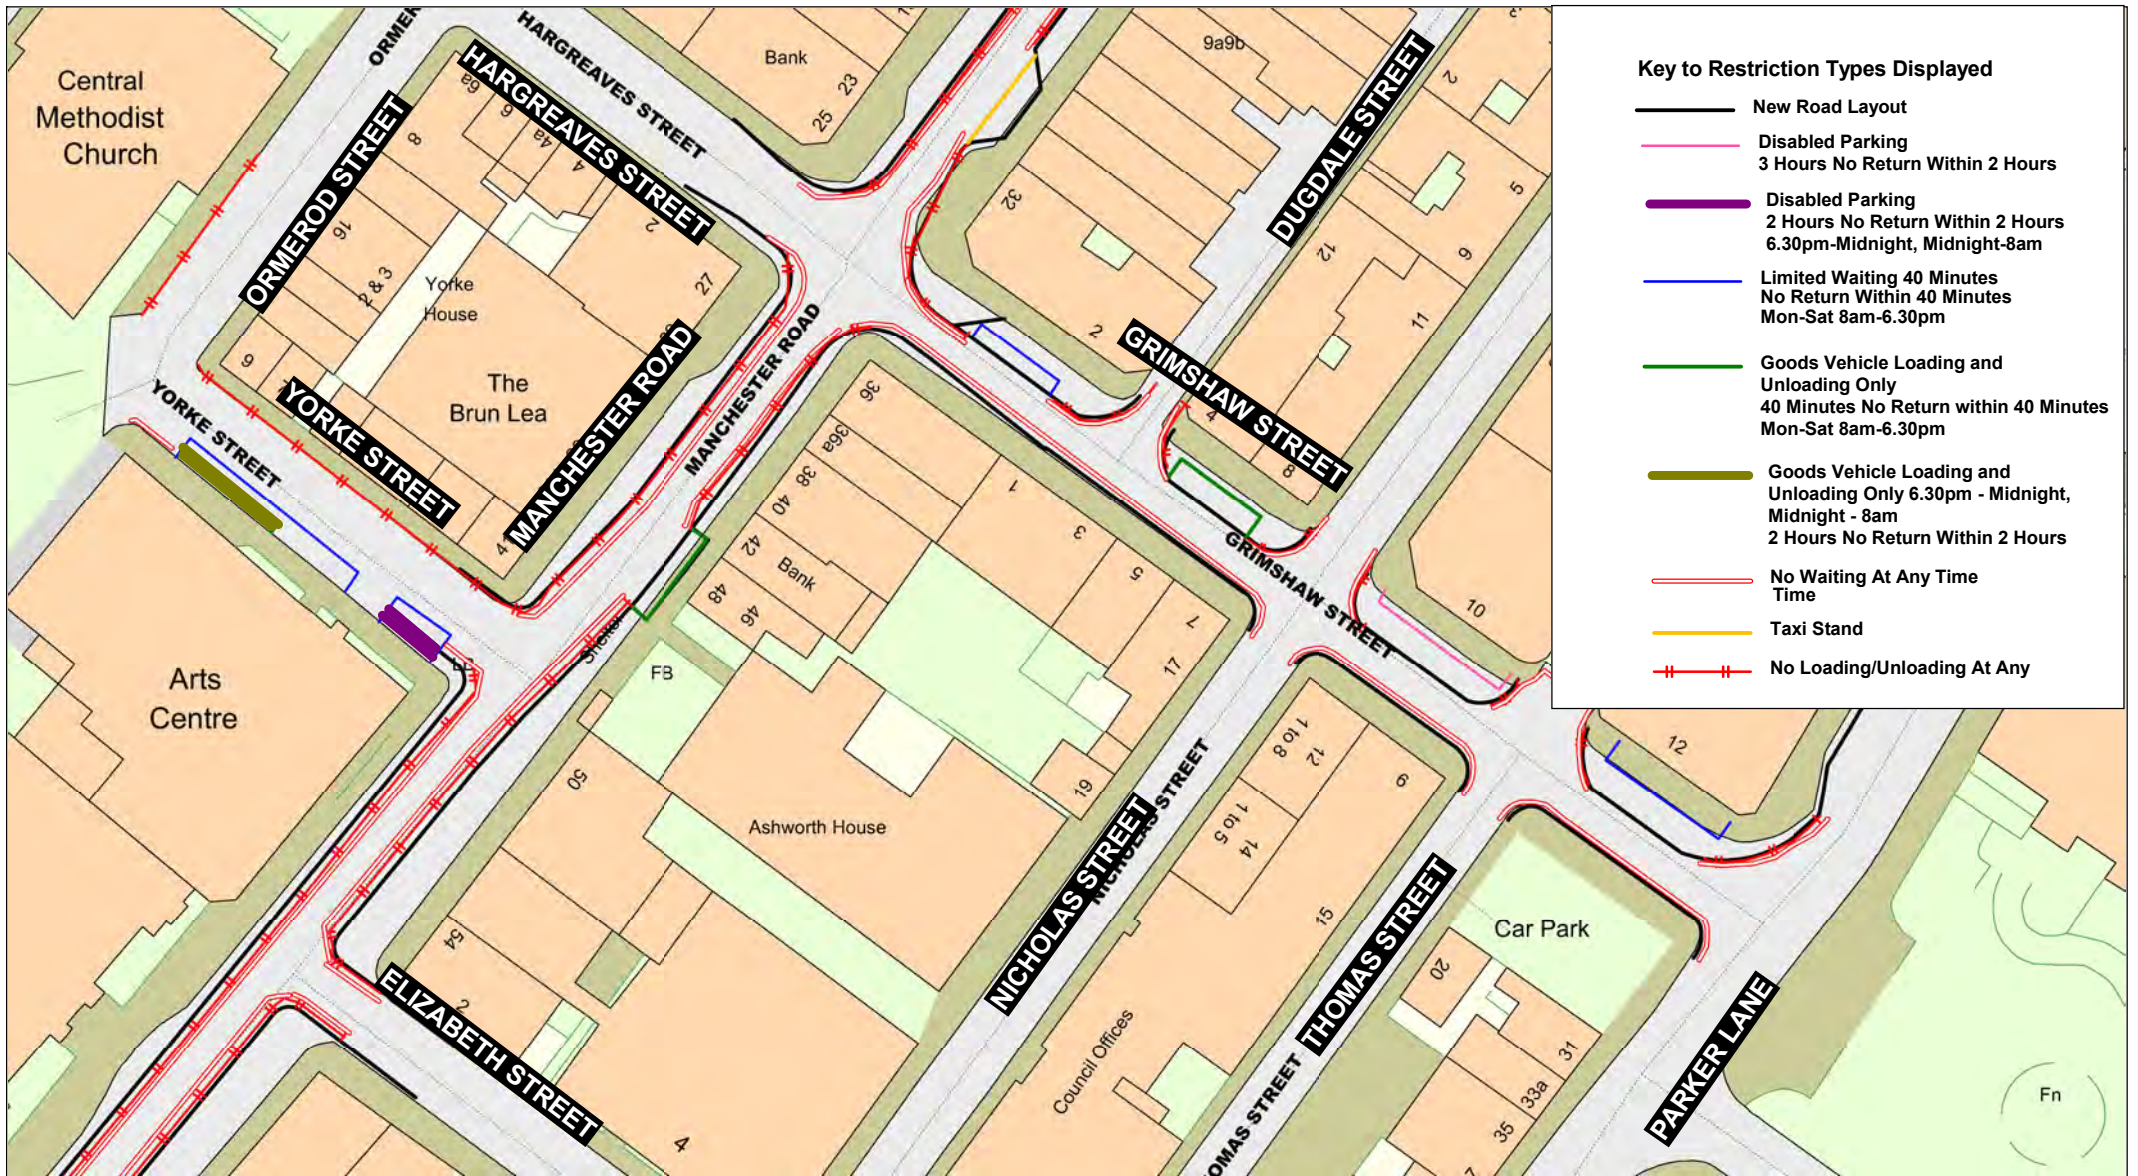

Key to Restriction Types Displayed

-  New Road Layout
-  Disabled Parking
3 Hours No Return Within 2 Hours
-  Disabled Parking
2 Hours No Return Within 2 Hours
6.30pm-Midnight, Midnight-8am
-  Limited Waiting 40 Minutes
No Return Within 40 Minutes
Mon-Sat 8am-6.30pm
-  Goods Vehicle Loading and Unloading Only
40 Minutes No Return within 40 Minutes
Mon-Sat 8am-6.30pm
-  Goods Vehicle Loading and Unloading Only
6.30pm - Midnight, Midnight - 8am
2 Hours No Return Within 2 Hours
-  No Waiting At Any Time
-  Taxi Stand
-  No Loading/Unloading At Any



**Manchester Road,
Elizabeth Street, Yorke
Street, Ormerod Street,
Hargreaves Street and
Grimshaw Street, Burnley**




Crown copyright and database rights 2023
OS AC0000850590
Lancashire County Council
Licence No. AC0000850590

**Matt Townsend
Director of Highways
and Transport**

P.O. Box 100, County Hall,
PRESTON PR1 0LD

**Page
3 of 4**

SCALE	1 : 750
DATE	02/06/2026
DRAWING No.	LUF25-26(04)MRP-JF
DRAWN BY	DN
	Scale with care as distortion may occur

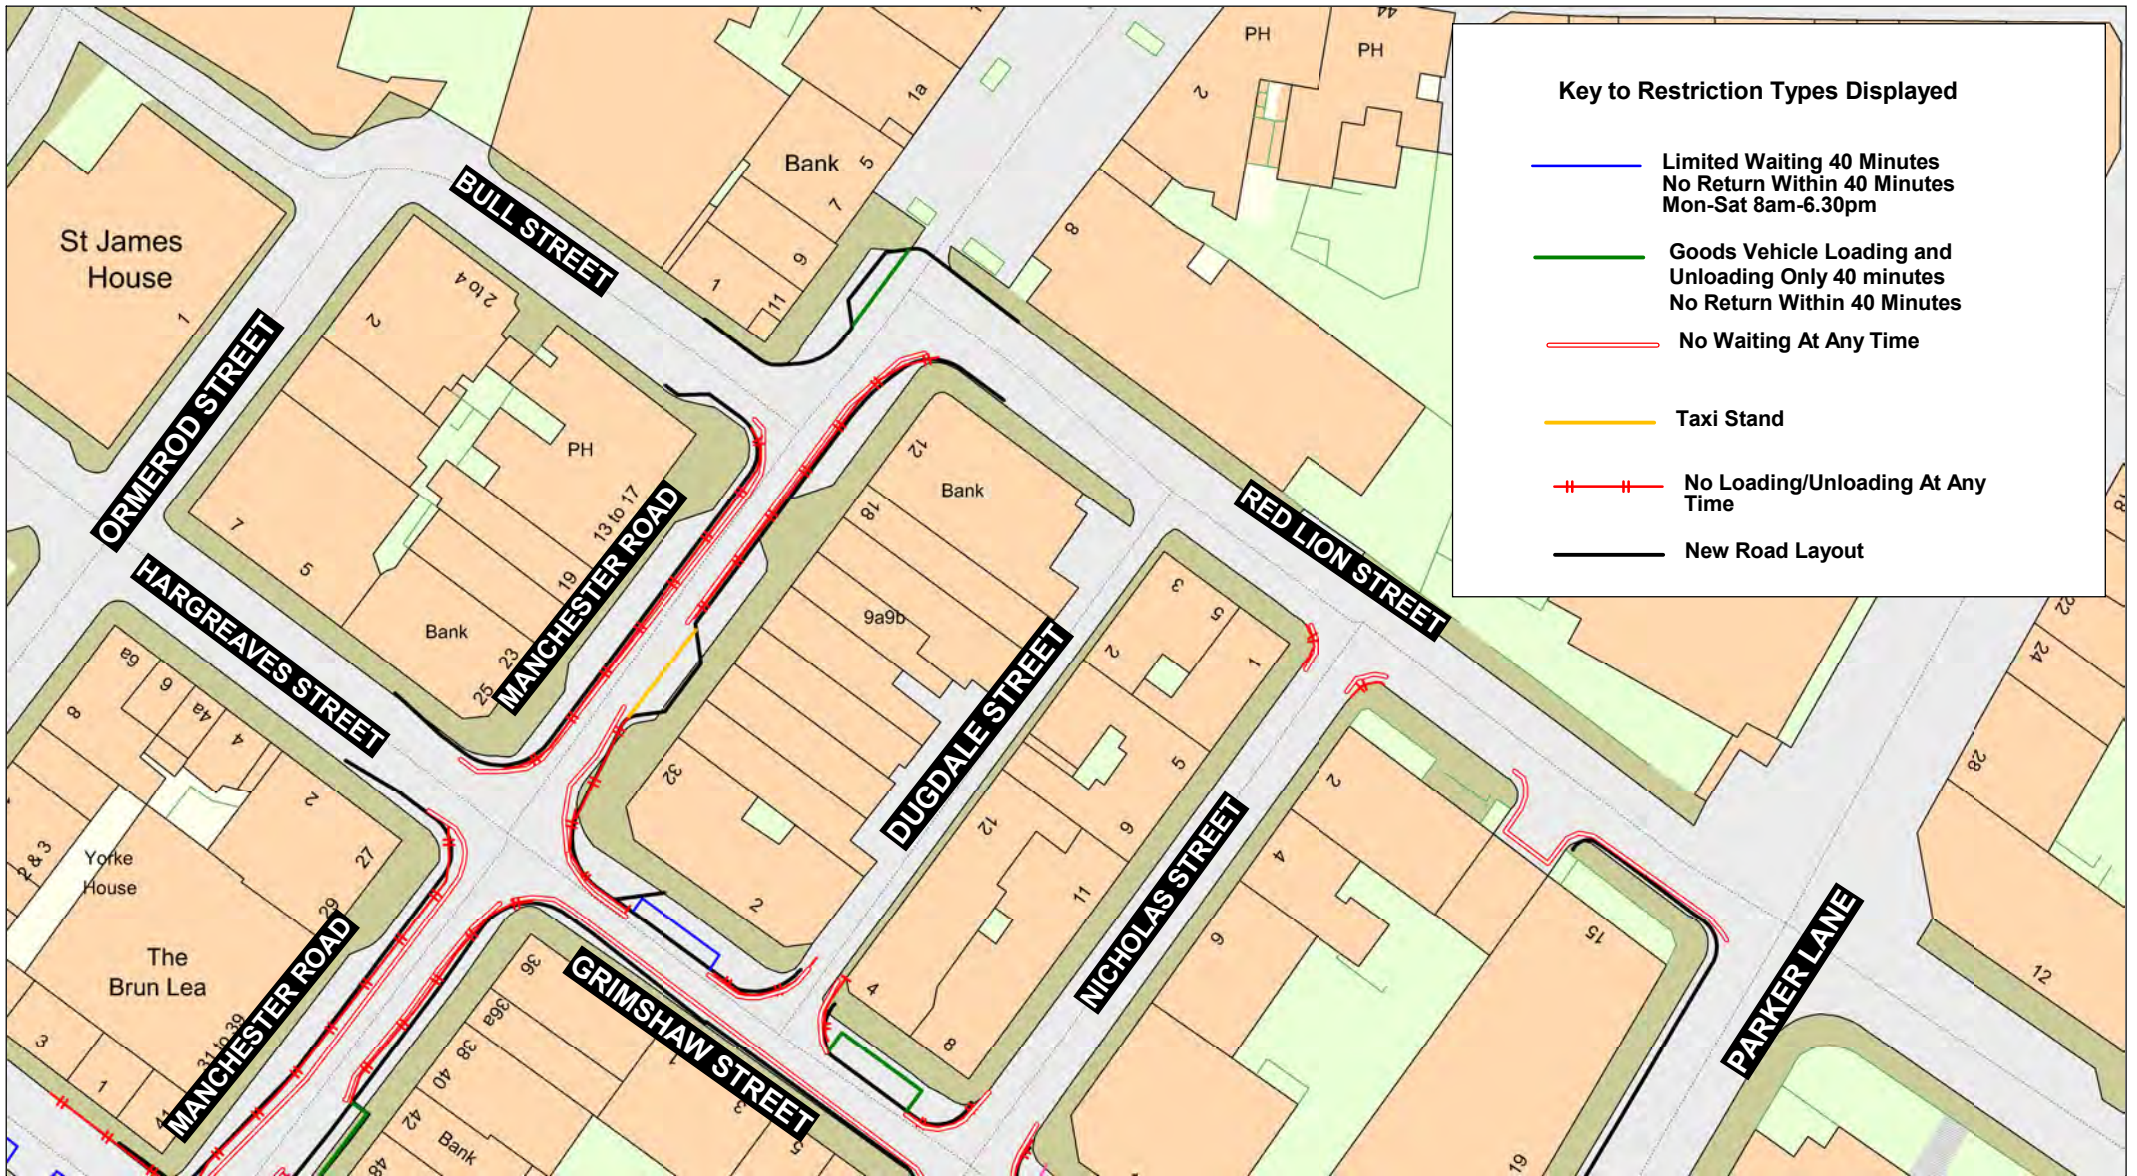

Key to Restriction Types Displayed

- Limited Waiting 40 Minutes
No Return Within 40 Minutes
Mon-Sat 8am-6.30pm
- Goods Vehicle Loading and Unloading Only 40 minutes
No Return Within 40 Minutes
- No Waiting At Any Time
- Taxi Stand
- |- No Loading/Unloading At Any Time
- New Road Layout



**Manchester Road,
Hargreaves Street,
Grimshaw Street, Bull
Street and Red Lion
Street
Burnley**



Crown copyright and database rights 2023
OS AC000850590
Lancashire County Council
Licence No. AC000850590

**Matt Townsend
Director of Highways
and Transport**

P.O. Box 100, County Hall,
PRESTON PR1 0LD

**Page
4 of 4**

SCALE	1 : 750
DATE	20/05/2026
DRAWING No.	LUF25-26(04)MRP-JF
DRAWN BY	DN
	Scale with care as distortion may occur