

Based on Ordnance Survey mapping with the permission of the Controller of Her Majesty's Stationery Office. © Crown copyright. Unauthorised reproduction infringes Crown copyright and may lead to prosecution or civil proceedings. Lancashire County Council Licence No. LA100023320

No.	Date	Amendment Details	Drawn by:	Checked by:
REVISIONS				

PROJECT TITLE  
**LUF - MANCHESTER ROAD  
HIGHWAY IMPROVEMENTS**

SCHEME NO.  
**B2427722**

DRAWING NO.  
**B2427722-LCC-BU-01-TRO-DR-005**



**Planning & Environment  
Infrastructure Delivery Team**

0 5 10 20 30 40 50  
SCALE BAR (PLOTTED mm)

DRAWING TITLE  
**PROPOSED  
PEDESTRIAN CROSSINGS**

DRAWN BY  
**MJD**

CHECKED BY  
**JF**


SCALE @ A4  
**1:500**

DATE  
**05.05.26**

SHEET NO.  
**SHEET No. 1 of 2**

REVISION  
**1**

ISSUE PURPOSE  
**DRAFT**

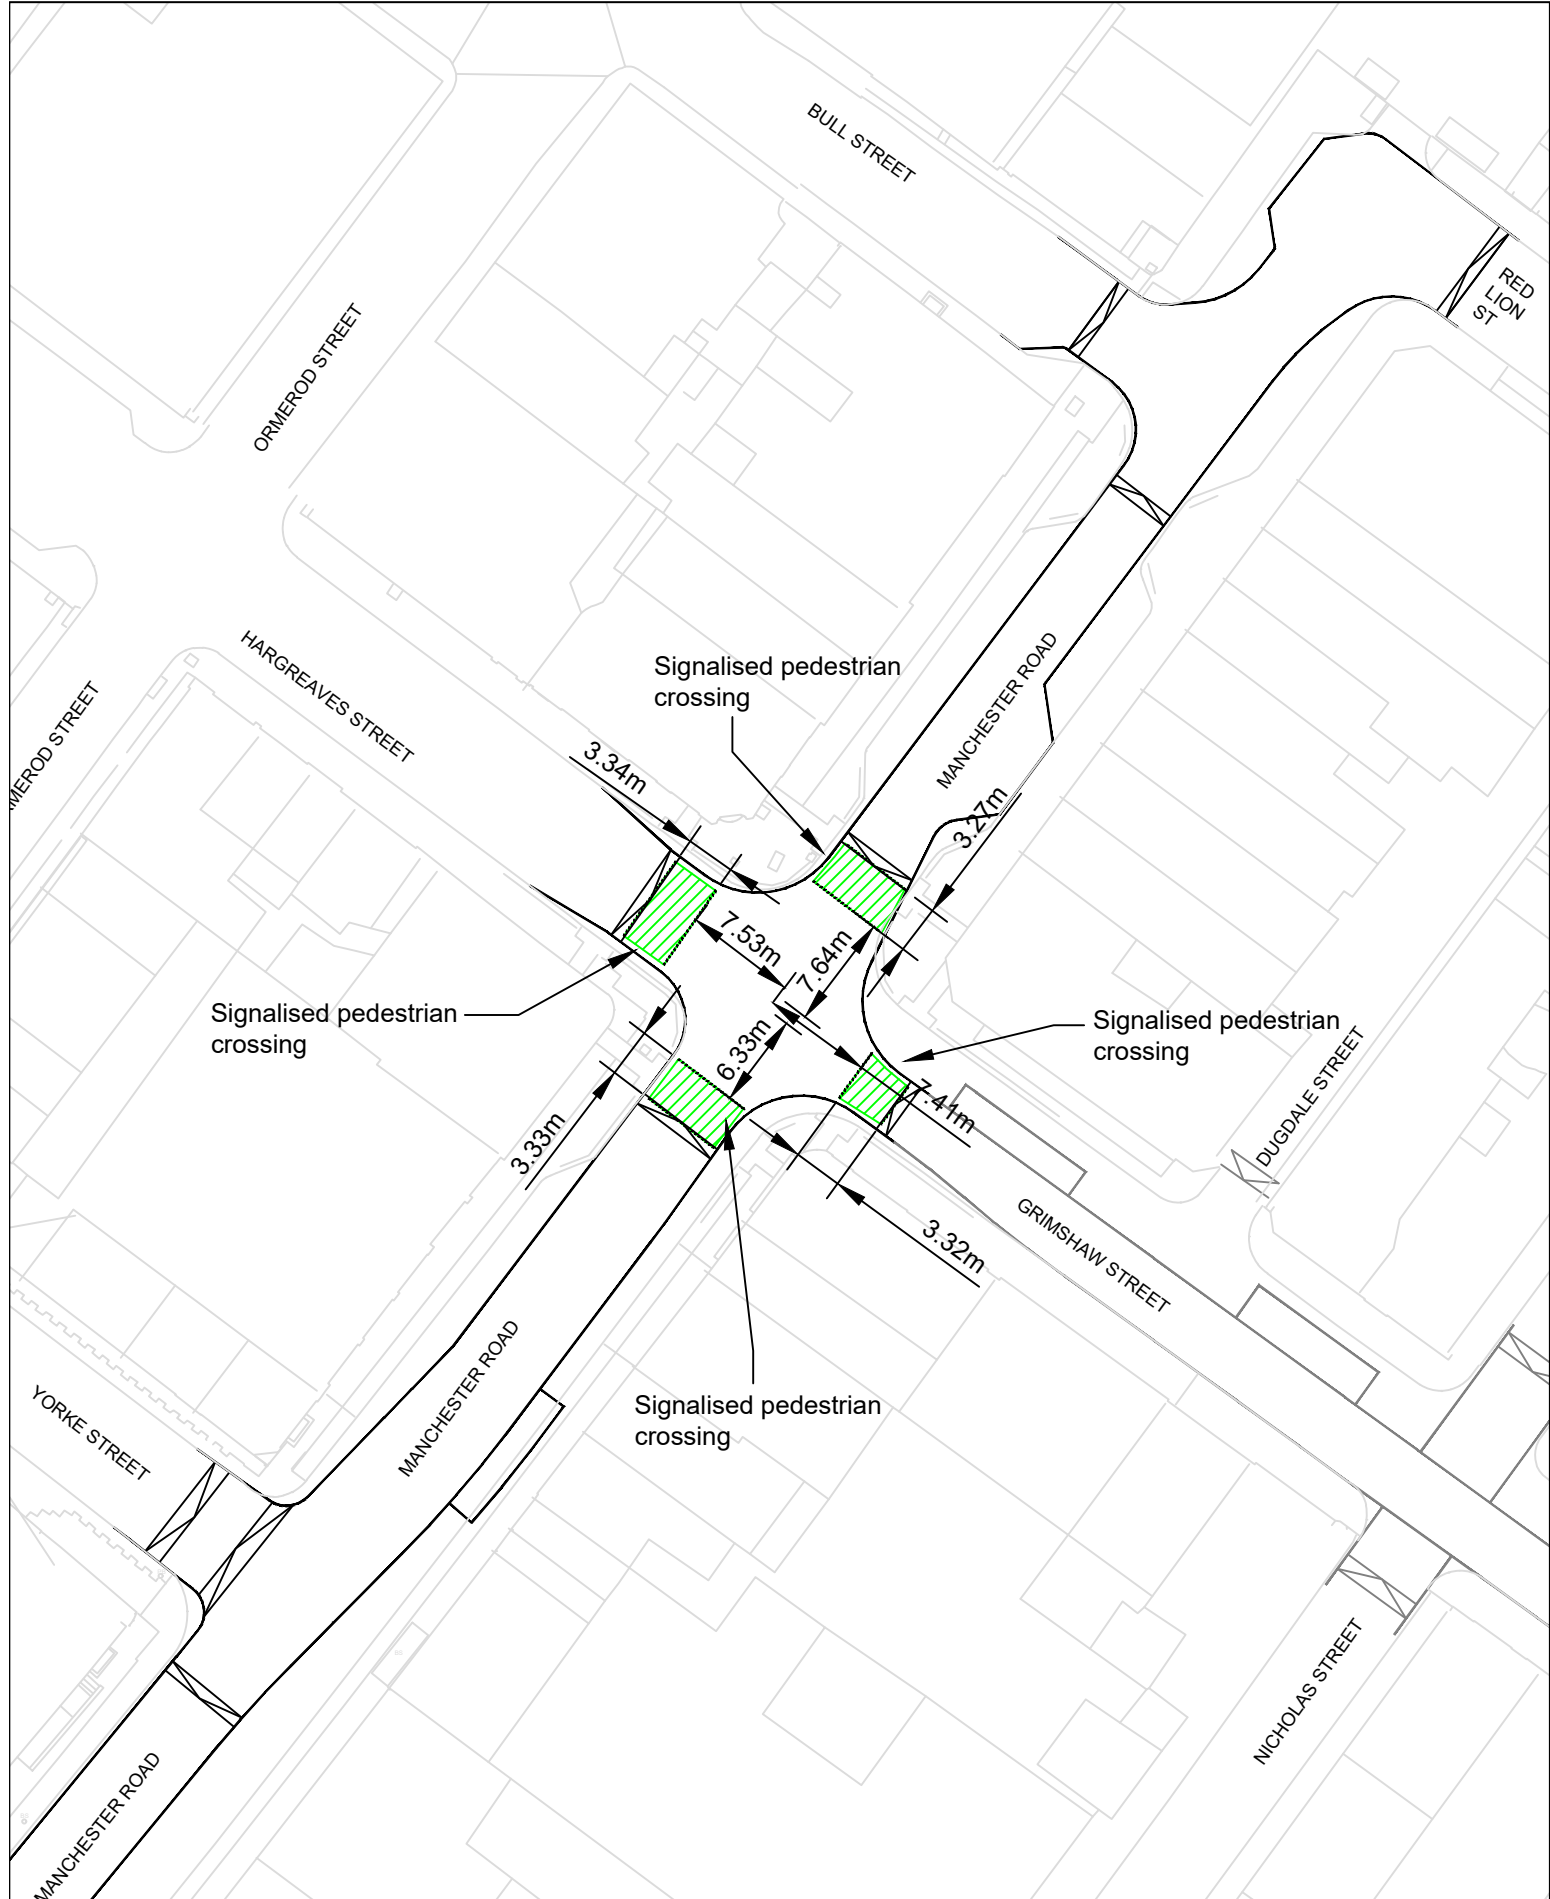

Based on Ordnance Survey mapping with the permission of the Controller of Her Majesty's Stationery Office. © Crown copyright. Unauthorised reproduction infringes Crown copyright and may lead to prosecution or civil proceedings. Lancashire County Council Licence No. LA100023320

No.	Date	Amendment Details	Drawn by:	Checked by:
REVISIONS				

PROJECT TITLE  
**LUF - MANCHESTER ROAD  
HIGHWAY IMPROVEMENTS**

SCHEME NO.  
**B2427722**

DRAWING NO.  
**B2427722-LCC-BU-01-TRO-DR-006**

**Lancashire**  
County Council

**Planning & Environment  
Infrastructure Delivery Team**


DRAWING TITLE  
**PROPOSED  
PEDESTRIAN CROSSINGS**

DRAWN BY  
**MJD**

CHECKED BY  
**JF**

SHEET NO.  
**SHEET No. 2 of 2**

REVISION  
**1**

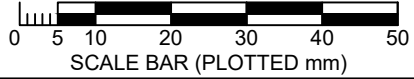

SCALE @ A4  
**1:500**

DATE  
**05.05.26**

ISSUE PURPOSE  
**DRAFT**