

Key to Restriction Types Displayed

— No Waiting At Any Time

Lancashire
County Council


Dyneley Avenue and Red Lees Road, Cliviger

Crown copyright and database rights 2023
OS AC0000850590
Lancashire County Council
Licence No. AC0000850590

Matt Townsend
Director of Highways and Transport

P.O. Box 100, County Hall,
PRESTON PR1 0LD

SCALE	1 : 350
DATE	11/05/2026
DRAWING No.	P26-27(01)BU1-UA
DRAWN BY	DN
	Scale with care as distortion may occur

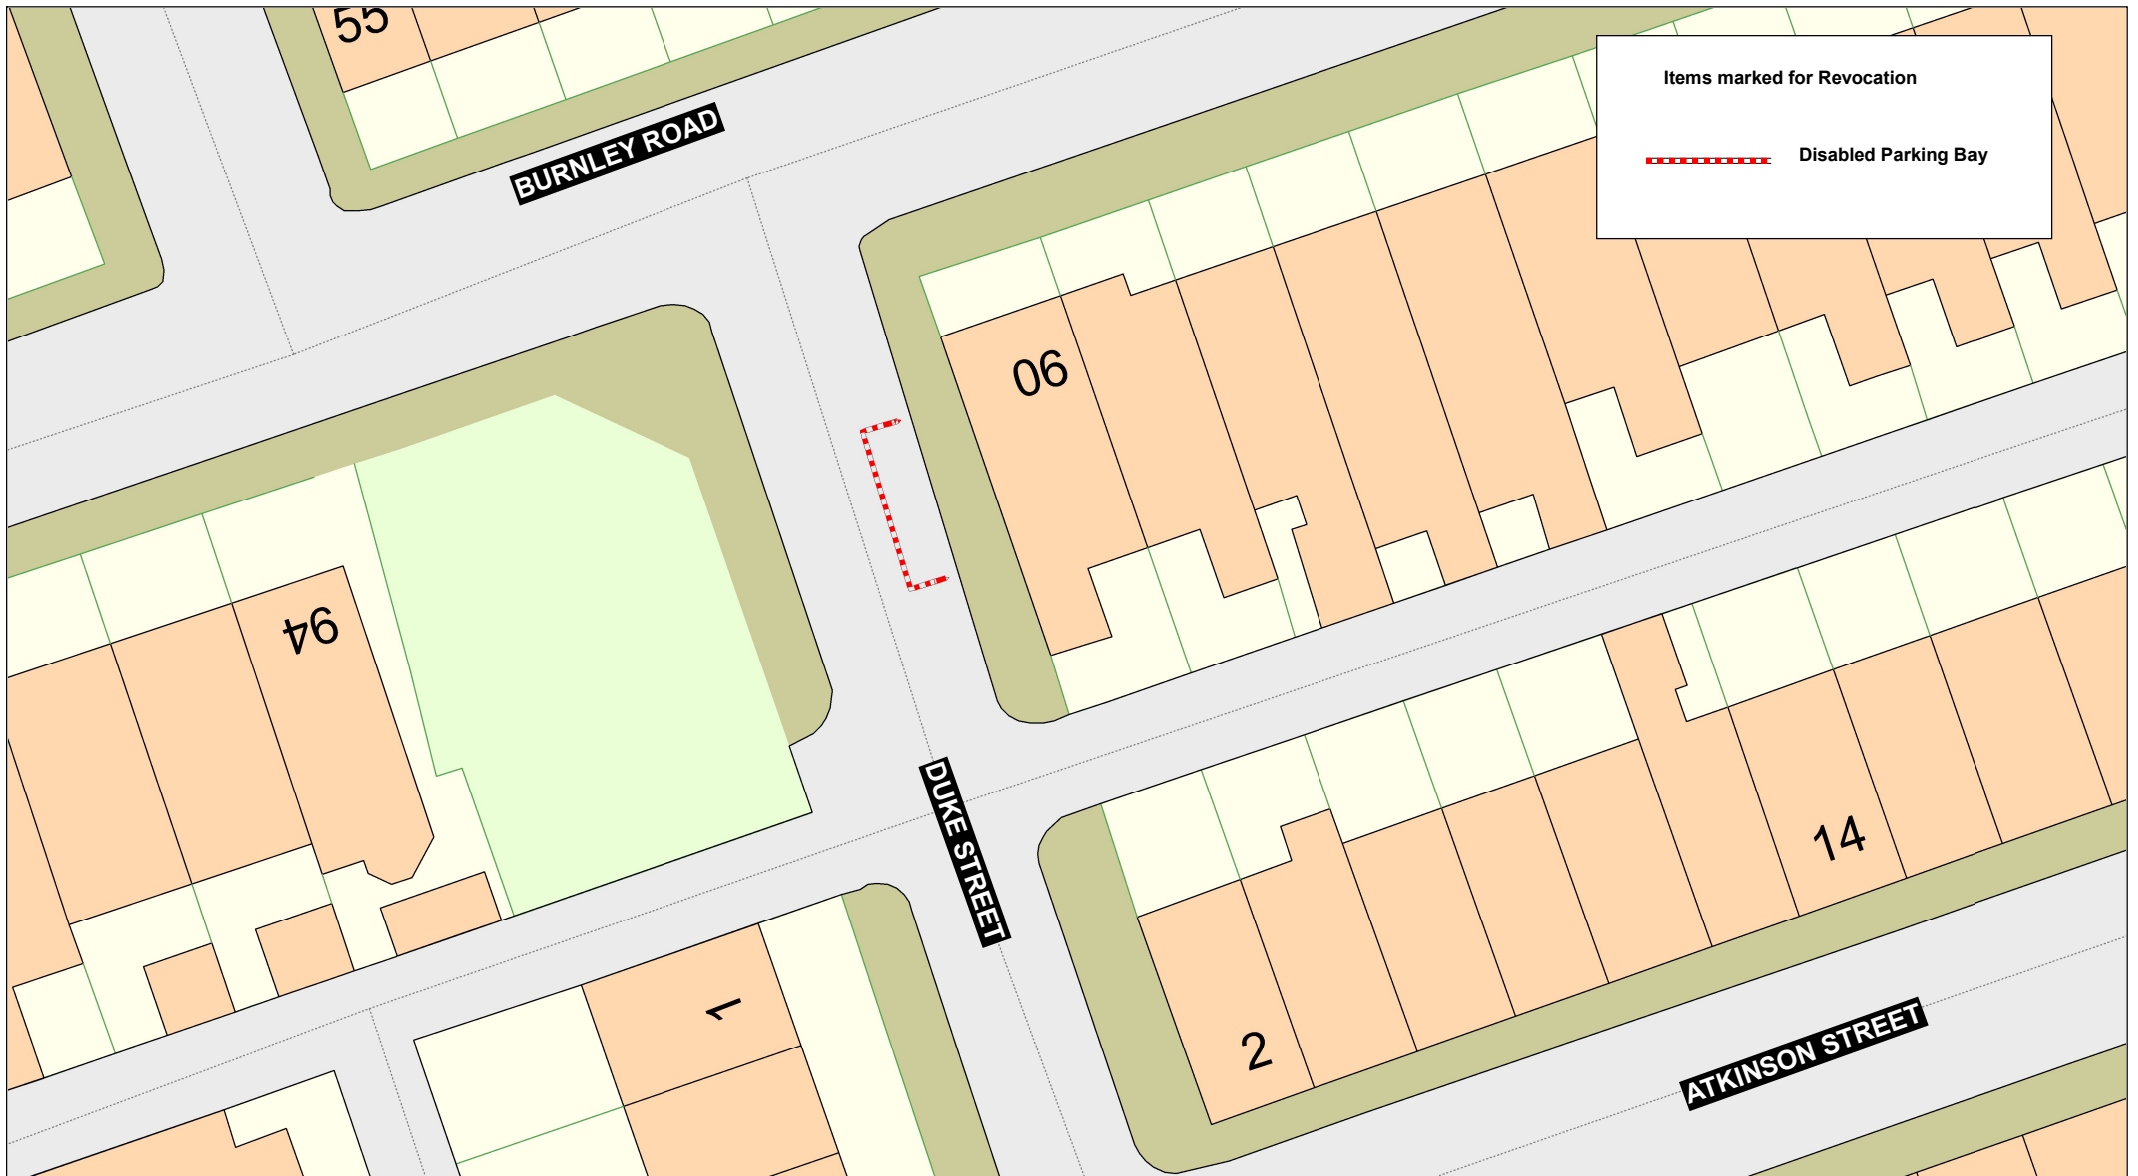


Items marked for Revocation

 Disabled Parking Bay

Lancashire
County Council



**Duke Street,
Burnley**



Crown copyright and database rights 2023
OS AC0000850590
Lancashire County Council
Licence No. AC0000850590


**Matt Townsend
Director of Highways
and Transport**

**P.O. Box 100, County Hall,
PRESTON PR1 0LD**

SCALE	1 : 300
DATE	11/05/2026
DRAWING No.	P26-27(01)BU2-MW/REV
DRAWN BY	DN
	Scale with care as distortion may occur




Key to Restriction Types Displayed

 No Waiting At Any Time



Lancashire
County Council

**Queen Street,
Padiham**



Crown copyright and database rights 2023
OS AC0000850590
Lancashire County Council
Licence No. AC0000850590

**Matt Townsend
Director of Highways
and Transport**

**P.O. Box 100, County Hall,
PRESTON PR1 0LD**

SCALE	1 : 300
DATE	11/05/2026
DRAWING No.	P26-27(01)BU3-MW
DRAWN BY	DN
	Scale with care as distortion may occur



Key to Restriction Types Displayed

 No Waiting At Any Time



**Burleigh Street,
Burnley**




Crown copyright and database rights 2023
OS AC0000850590
Lancashire County Council
Licence No. AC0000850590

**Matt Townsend
Director of Highways
and Transport**

**P.O. Box 100, County Hall,
PRESTON PR1 0LD**

SCALE	1 : 500
DATE	11/05/2026
DRAWING No.	P26-27(01)BU4-MW
DRAWN BY	DN
	Scale with care as distortion may occur

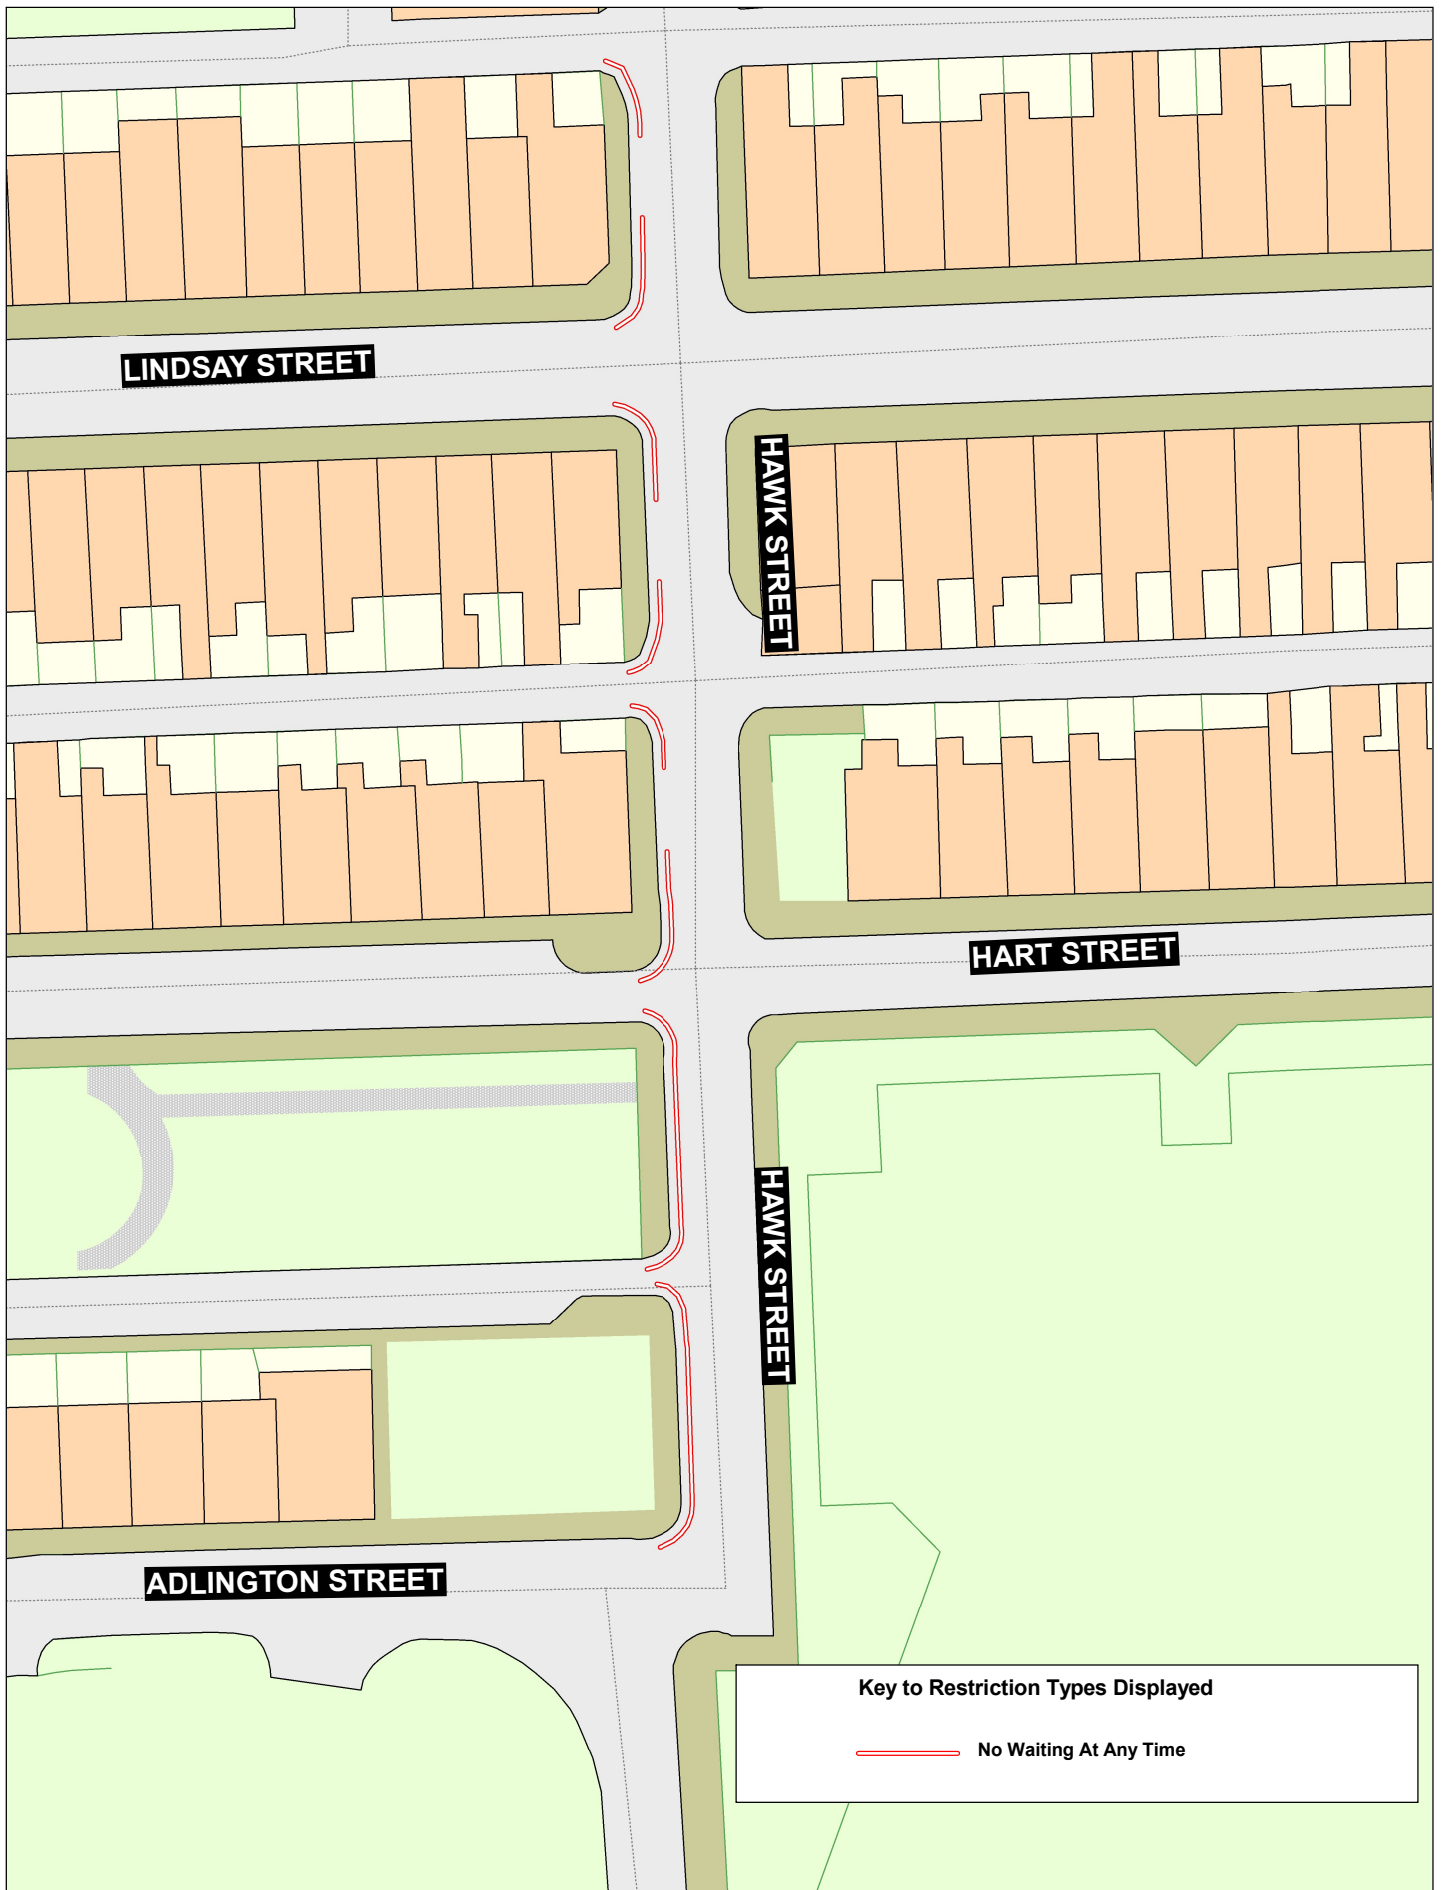

**Hawk Street,
Burnley**



Crown copyright and database rights 2023
OS AC0000850590
Lancashire County Council
Licence No. AC0000850590

Matt Townsend
Director of Highways
and Transport
P.O. Box 100, County Hall,
PRESTON PR1 0LD

SCALE	1 : 500
DATE	11/05/2026
DRAWING No.	P26-27(01)BU6-MW
DRAWN BY	DN
	Scale with care as distortion may occur