

Key to Restriction Types Displayed

>>> One Way



Hebrew Road, North Street and Extwistle Street, Burnley




Crown copyright and database rights 2023
OS AC0000850590
Lancashire County Council
Licence No. AC0000850590

**Matt Townsend
Director of Highways
and Transport**

**P.O. Box 100, County Hall,
PRESTON PR1 0LD**

SCALE	1 : 600
DATE	20/05/2026
DRAWING No.	LUF 25-26(04)TRO1
DRAWN BY	DN
	Scale with care as distortion may occur

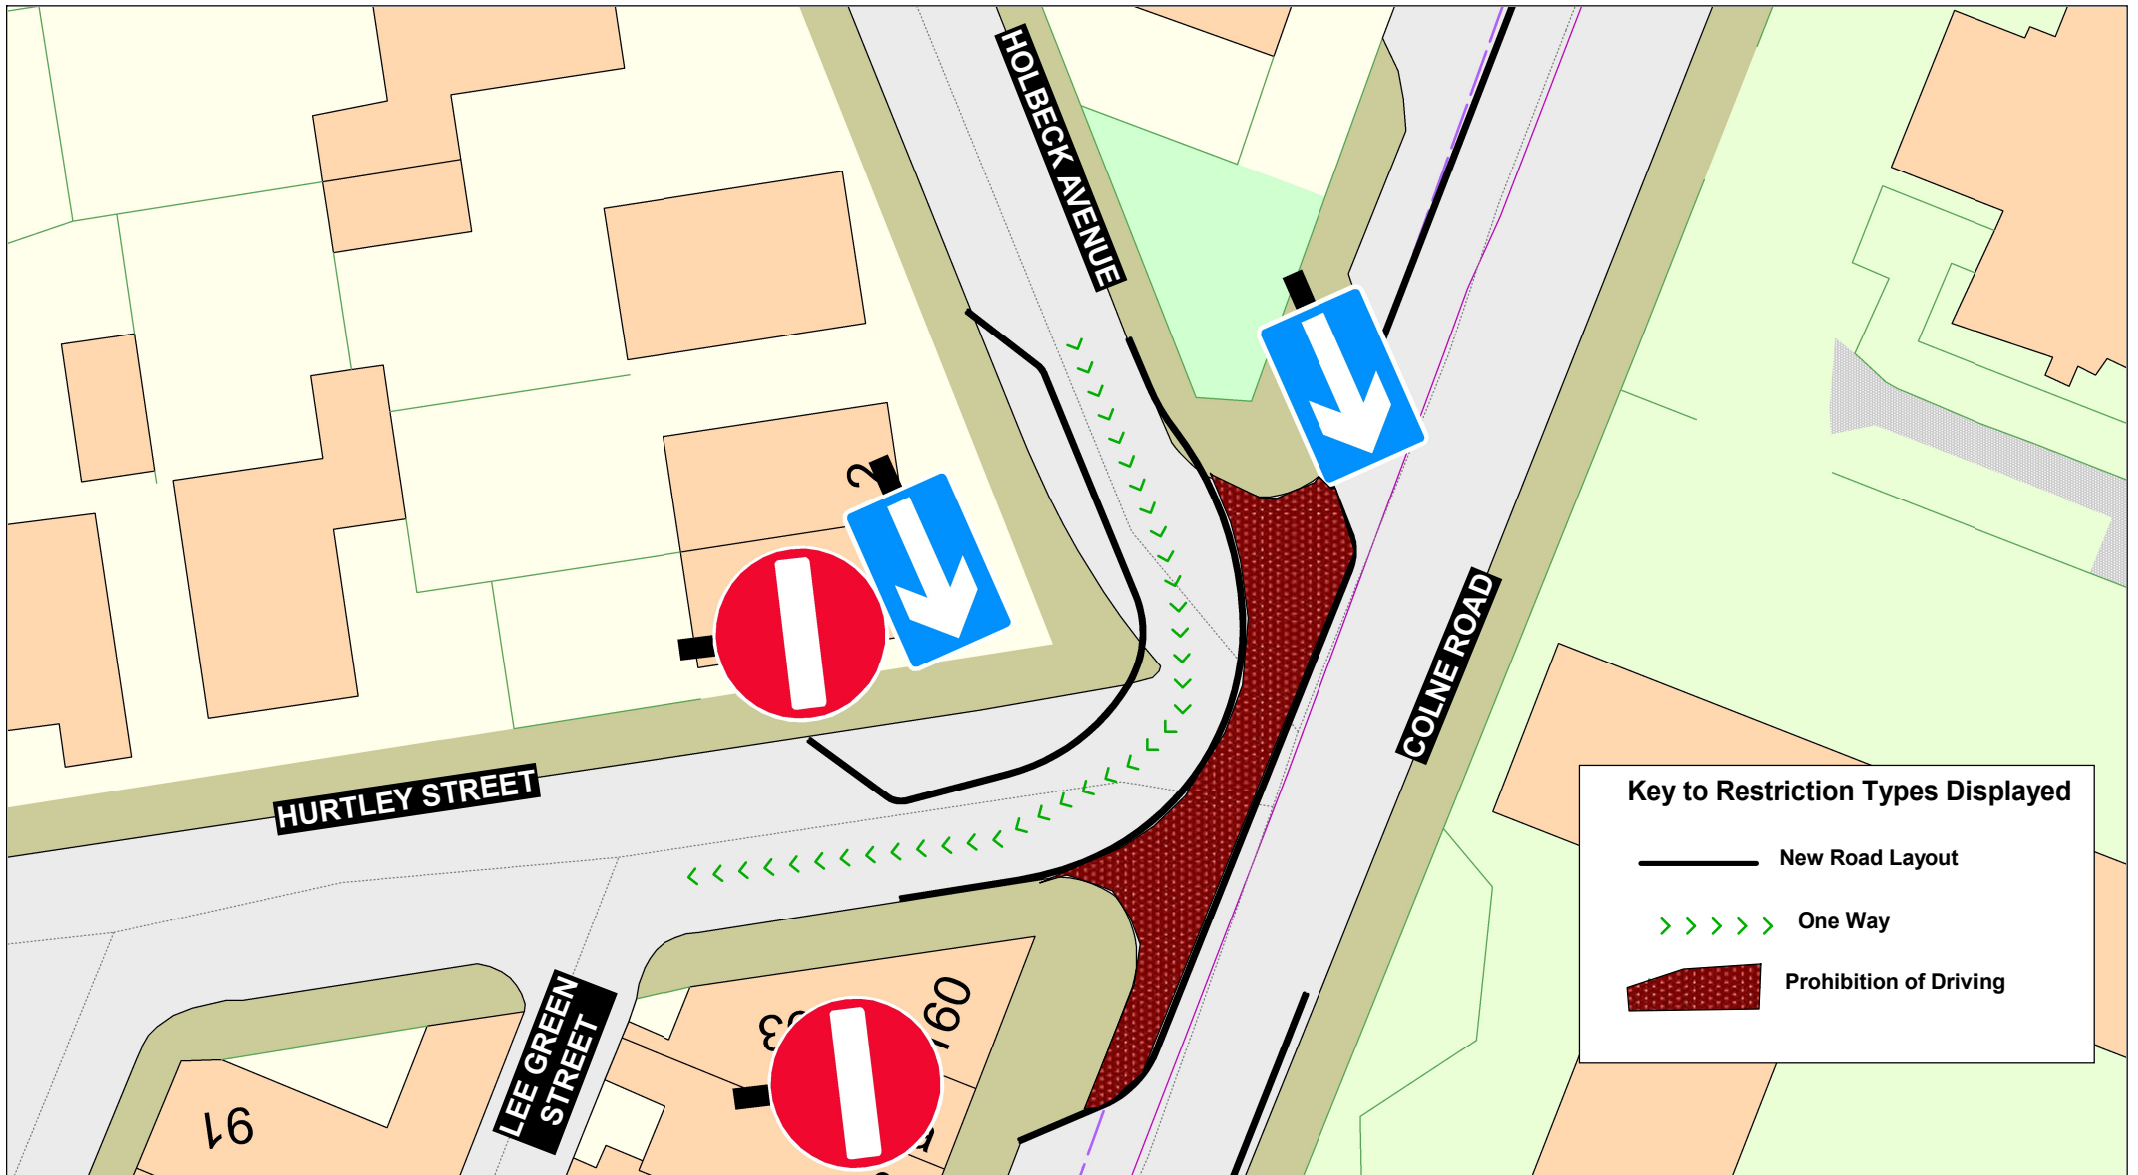

Colne Road, Hurtle Street and Holbeck Avenue, Burnley



Crown copyright and database rights 2023
OS AC000850590
Lancashire County Council
Licence No. AC000850590

**Matt Townsend
Director of Highways
and Transport**

P.O. Box 100, County Hall,
PRESTON PR1 0LD

SCALE	1 : 300
DATE	12/06/2026
DRAWING No.	LUF25-26(04)M1-JF
DRAWN BY	DN
	Scale with care as distortion may occur