





Key to Restriction Types Displayed

-  No Waiting At Any Time
-  No Waiting 8am-6.30pm
-  New Road Layout

Lancashire
County Council



**Church Street, Colne Road
and Hebrew Road, Burnley**



Crown copyright and database rights 2023
OS AC0000850590
Lancashire County Council
Licence No. AC0000850590

Matt Townsend
Director of Highways
and Transport
P.O. Box 100, County Hall,
PRESTON PR1 0LD

SCALE	1 : 1000
DATE	15/06/2026
DRAWING No.	L25-26(04)-A
DRAWN BY	DN
	<small>Scale with care as distortion may occur</small>



Key to Restriction Types Displayed

- No Waiting At Any Time
- No Waiting 8am-6.30pm
- New Road Layout



**Colne Road, Hebrew Road,
Daneshouse Road, Hebrew
Square and 71 Colne Road
to 36 Tennis Street, Burnley**


Crown copyright and database rights 2023
OS AC0000850590
Lancashire County Council
Licence No. AC0000850590

Matt Townsend
Director of Highways
and Transport




P.O. Box 100, County Hall,
PRESTON PR1 0LD

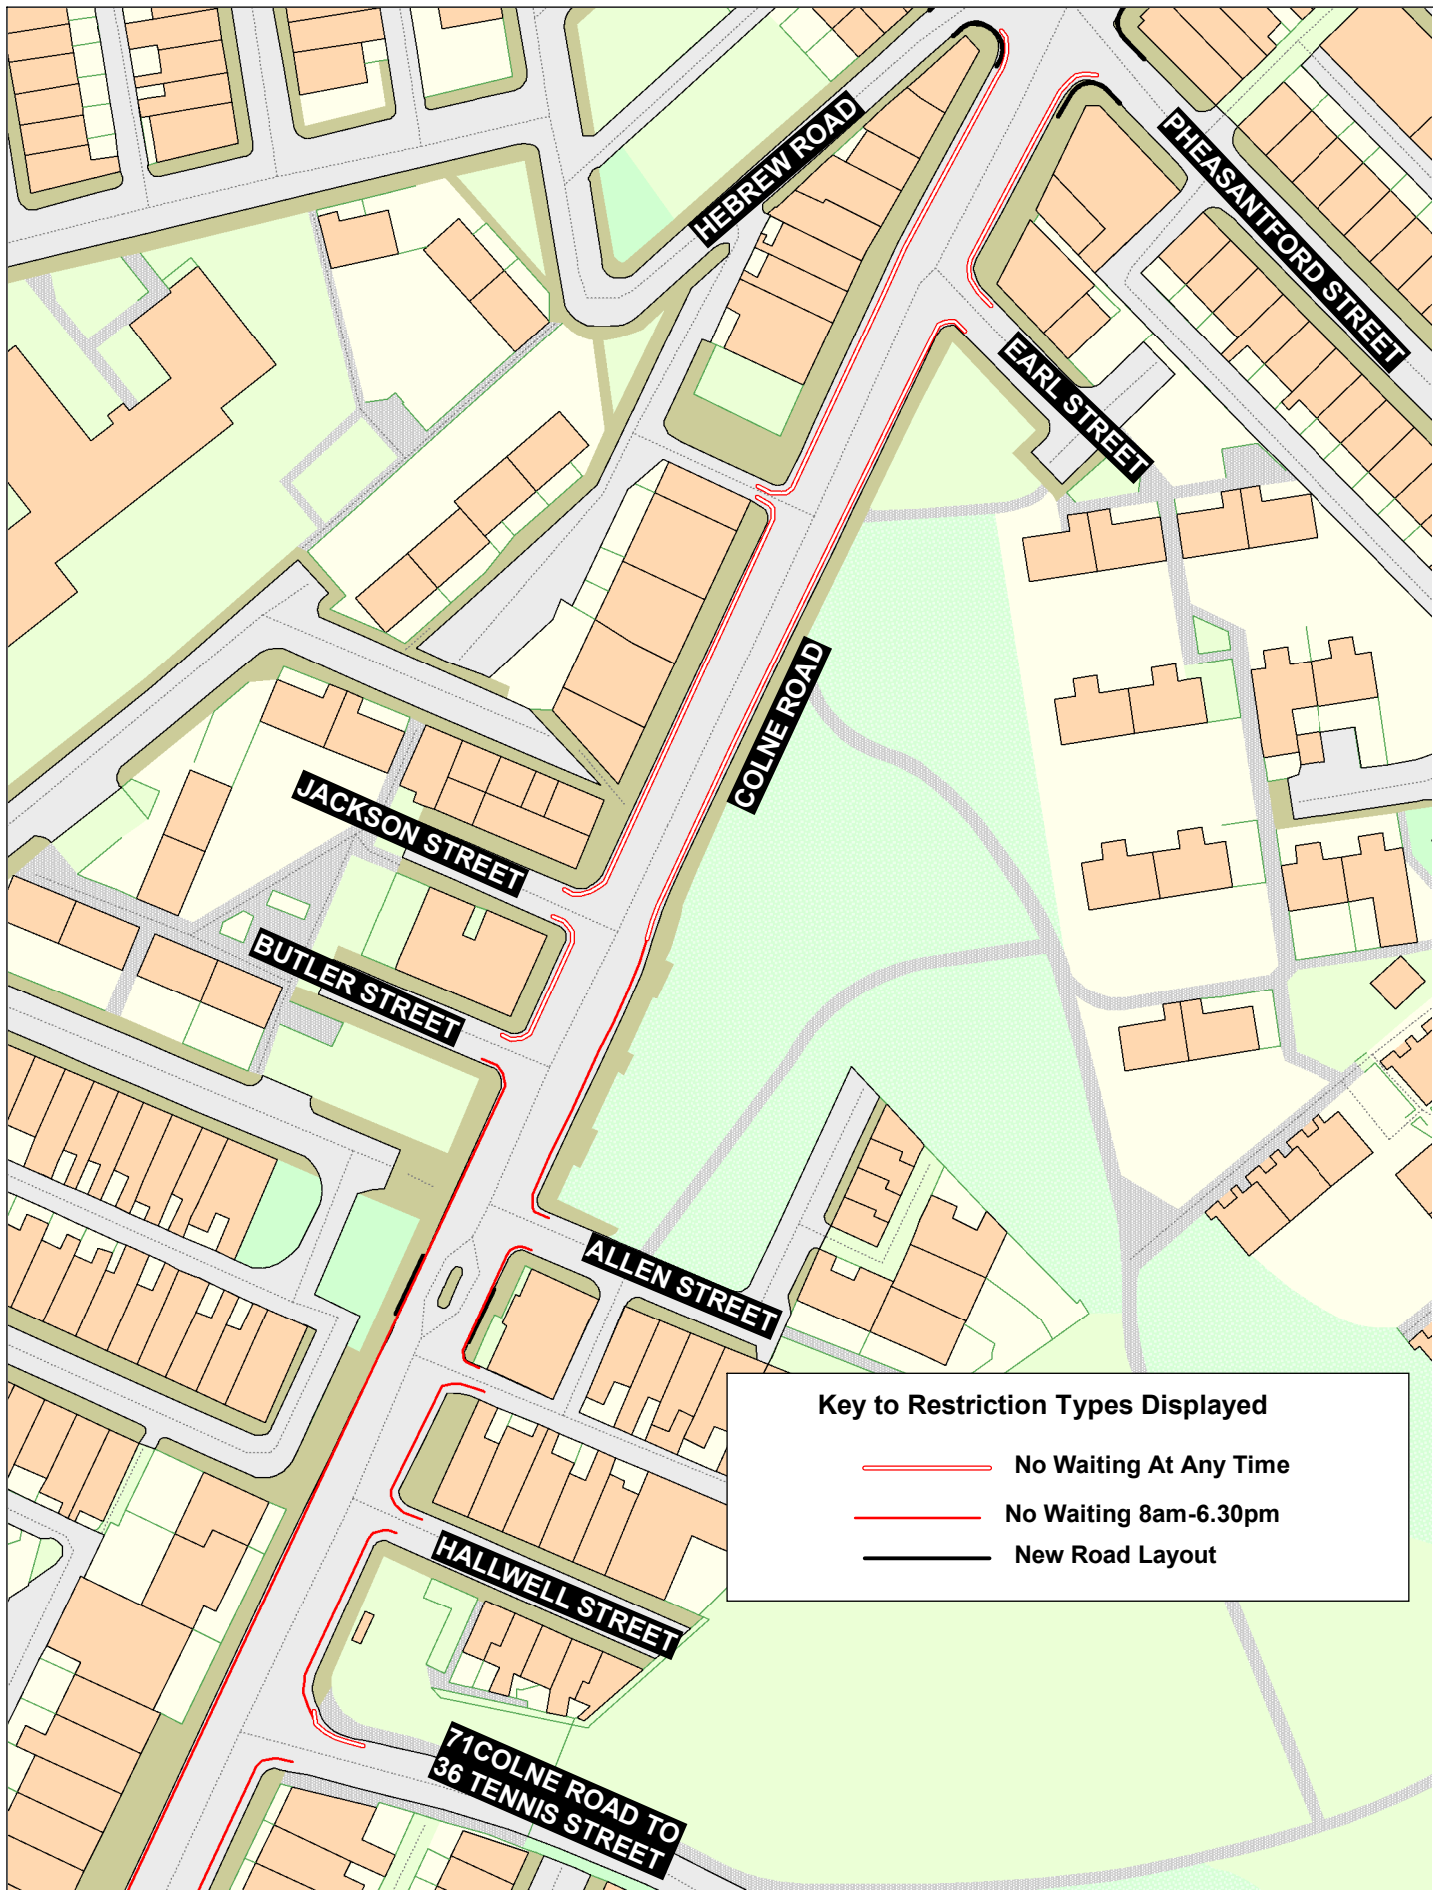

SCALE	1 : 1000
DATE	15/06/2026
DRAWING No.	L25-26(04) - B
DRAWN BY	DN
	<small>Scale with care as distortion may occur</small>



Key to Restriction Types Displayed

-  No Waiting At Any Time
-  No Waiting 8am-6.30pm
-  New Road Layout

Lancashire
County Council




Colne Road and 71 Colne Road to 36 Tennis Street, Burnley



Crown copyright and database rights 2023
OS AC0000850590
Lancashire County Council
Licence No. AC0000850590

Matt Townsend
Director of Highways and Transport
P.O. Box 100, County Hall,
PRESTON PR1 0LD

SCALE	1 : 1000
DATE	15/06/2026
DRAWING No.	L25-26(04) - C
DRAWN BY	DN
	<small>Scale with care as distortion may occur</small>

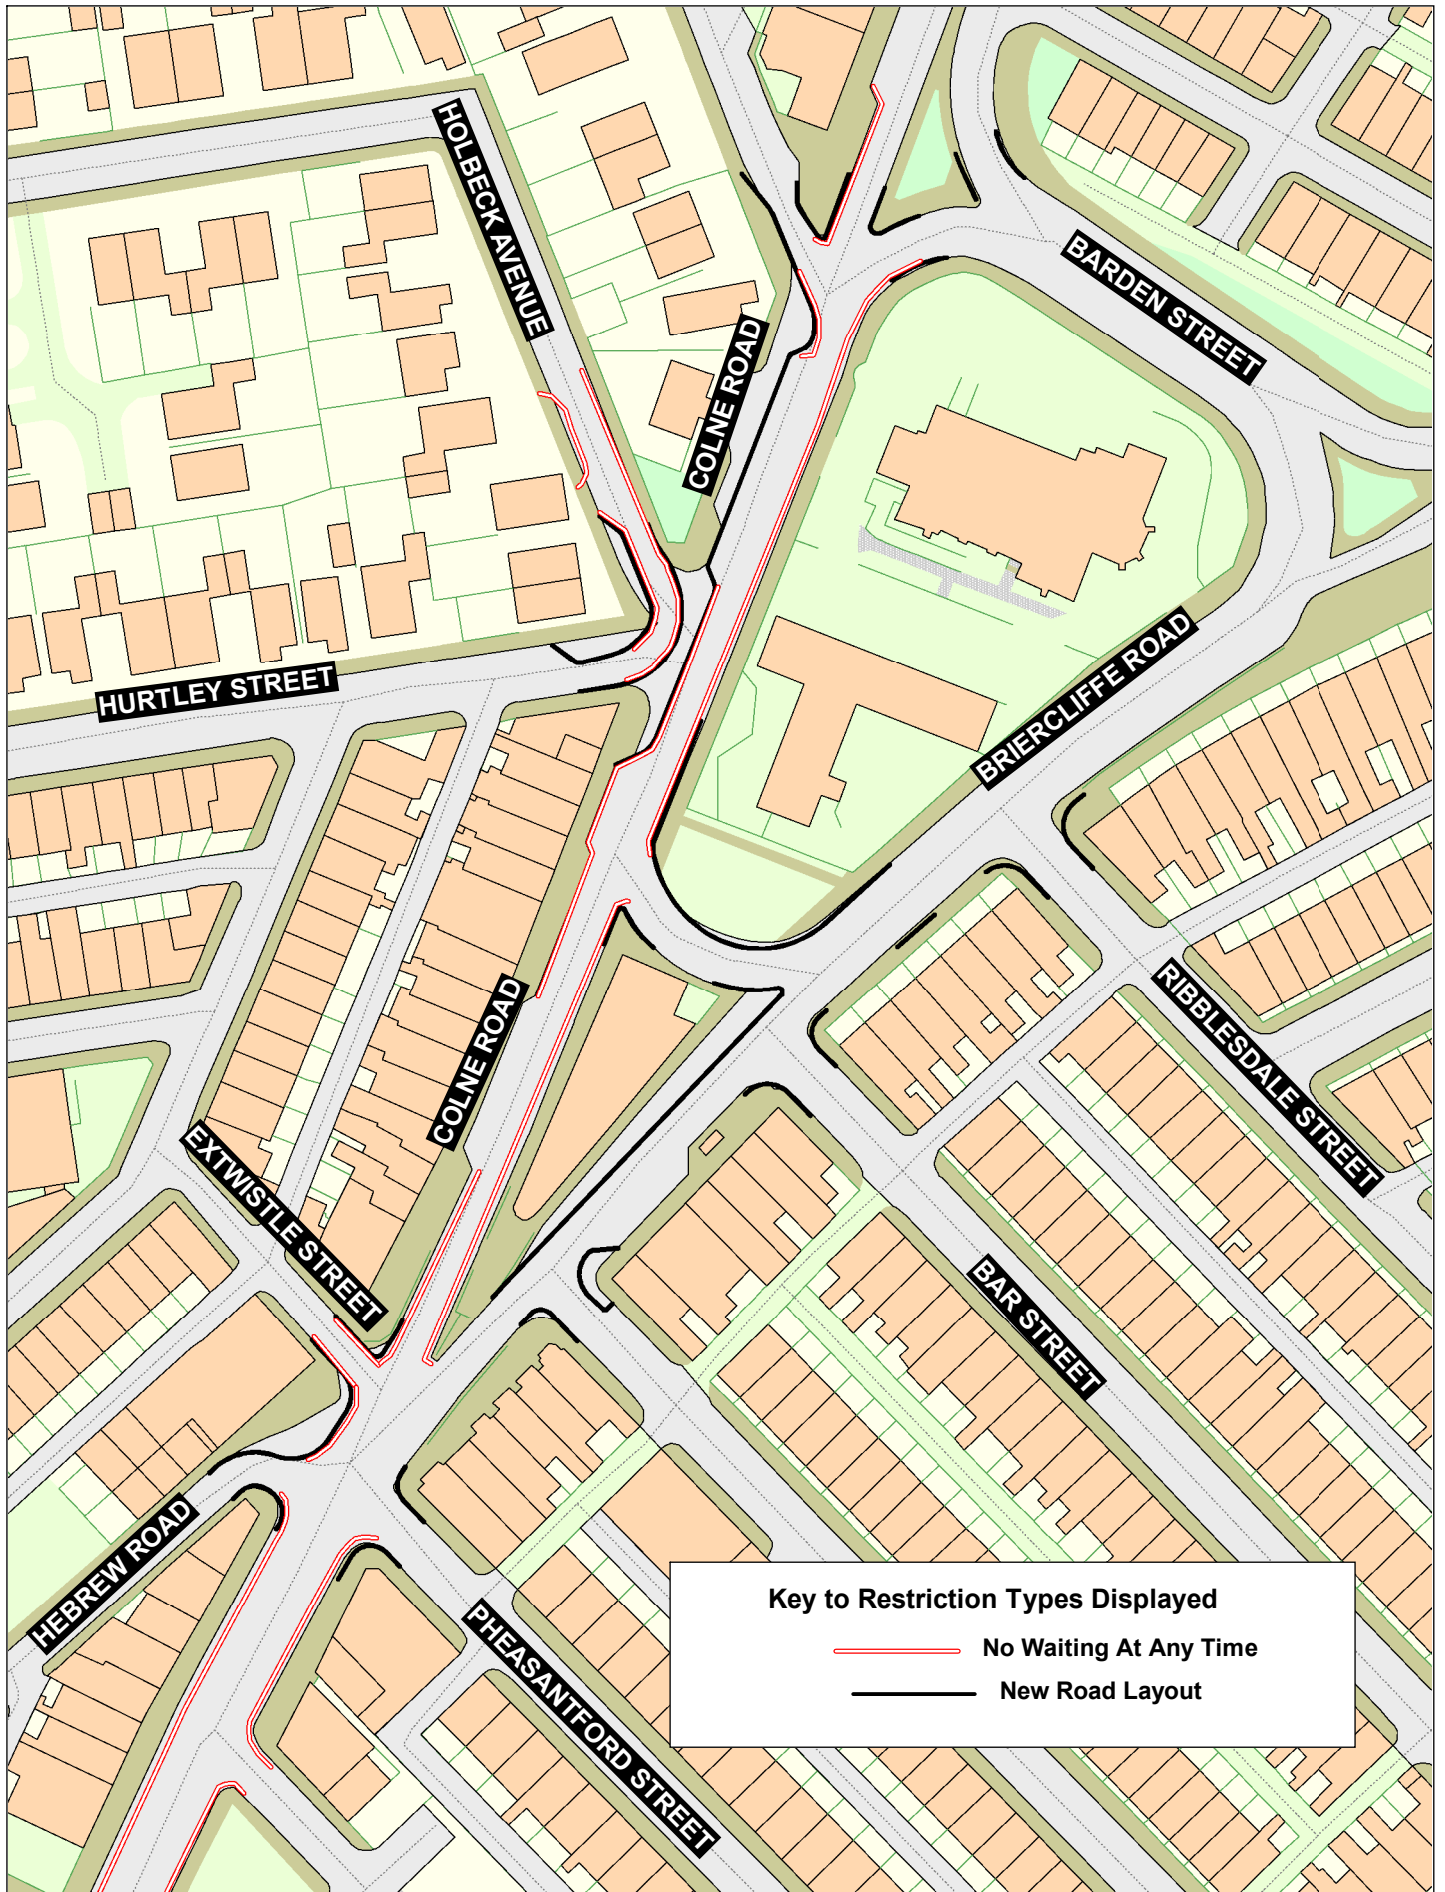

Key to Restriction Types Displayed

— No Waiting At Any Time

— New Road Layout

Lancashire
County Council




Colne Road, Hebrew Road, Exwistle Street and Holbeck Avenue, Burnley



Crown copyright and database rights 2023
OS AC0000850590
Lancashire County Council
Licence No. AC0000850590

Matt Townsend
Director of Highways and Transport
P.O. Box 100, County Hall,
PRESTON PR1 0LD

SCALE	1 : 1000
DATE	16/06/2026
DRAWING No.	L25-26(04) - D
DRAWN BY	DN
	<small>Scale with care as distortion may occur</small>

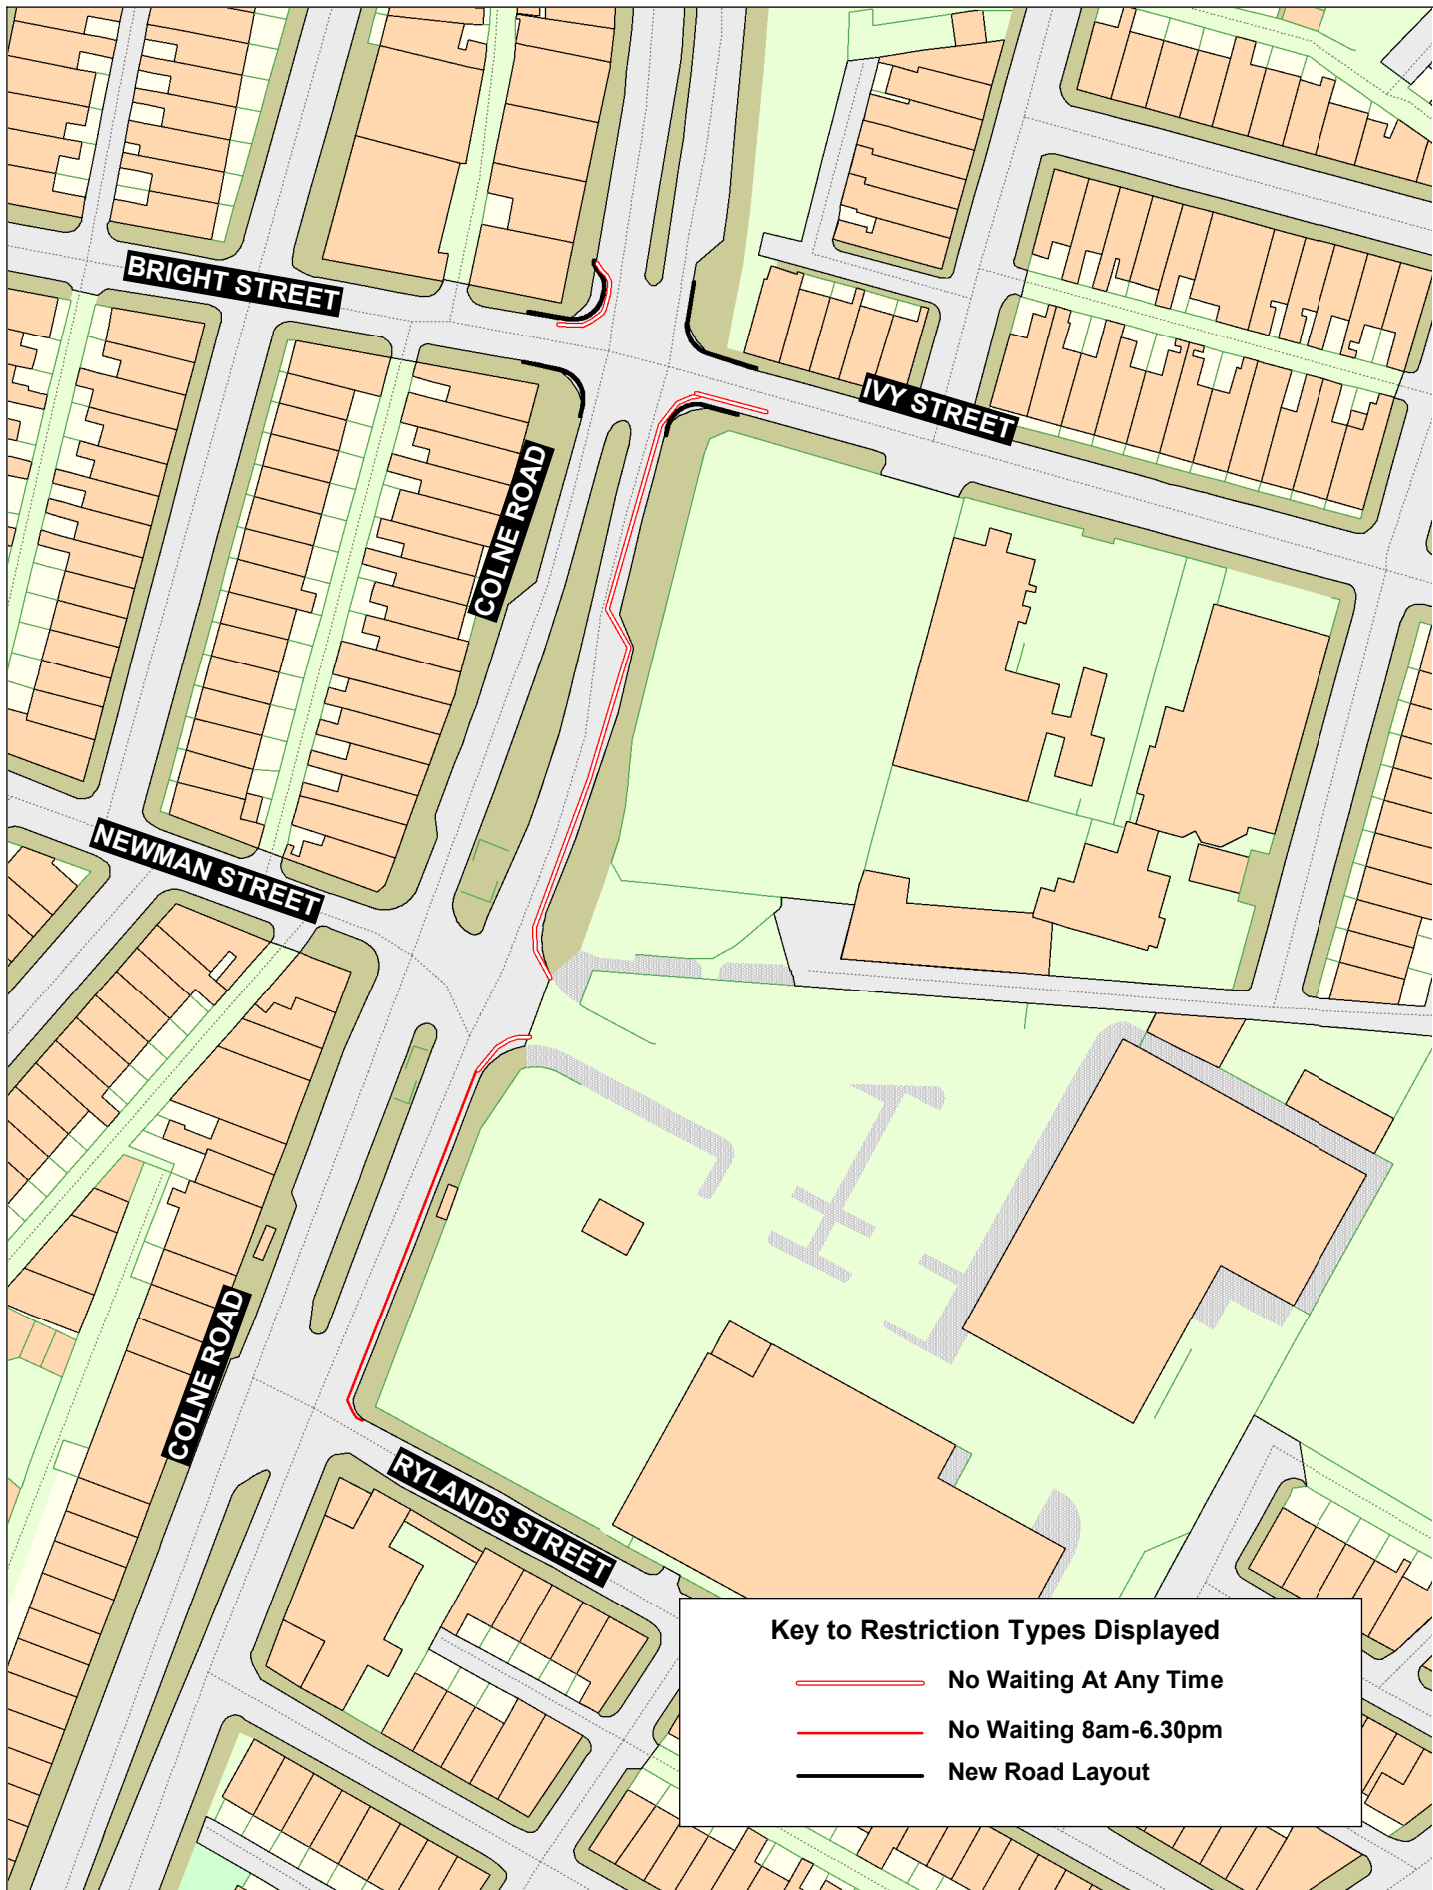

Key to Restriction Types Displayed

- No Waiting At Any Time
- No Waiting 8am-6.30pm
- New Road Layout




**Colne Road and Ivy Street,
Burnley**



Crown copyright and database rights 2023
OS AC0000850590
Lancashire County Council
Licence No. AC0000850590

Matt Townsend
Director of Highways
and Transport
P.O. Box 100, County Hall,
PRESTON PR1 0LD

SCALE	1 : 1000
DATE	15/06/2026
DRAWING No.	L25-26(04) - E
DRAWN BY	DN
	<small>Scale with care as distortion may occur</small>

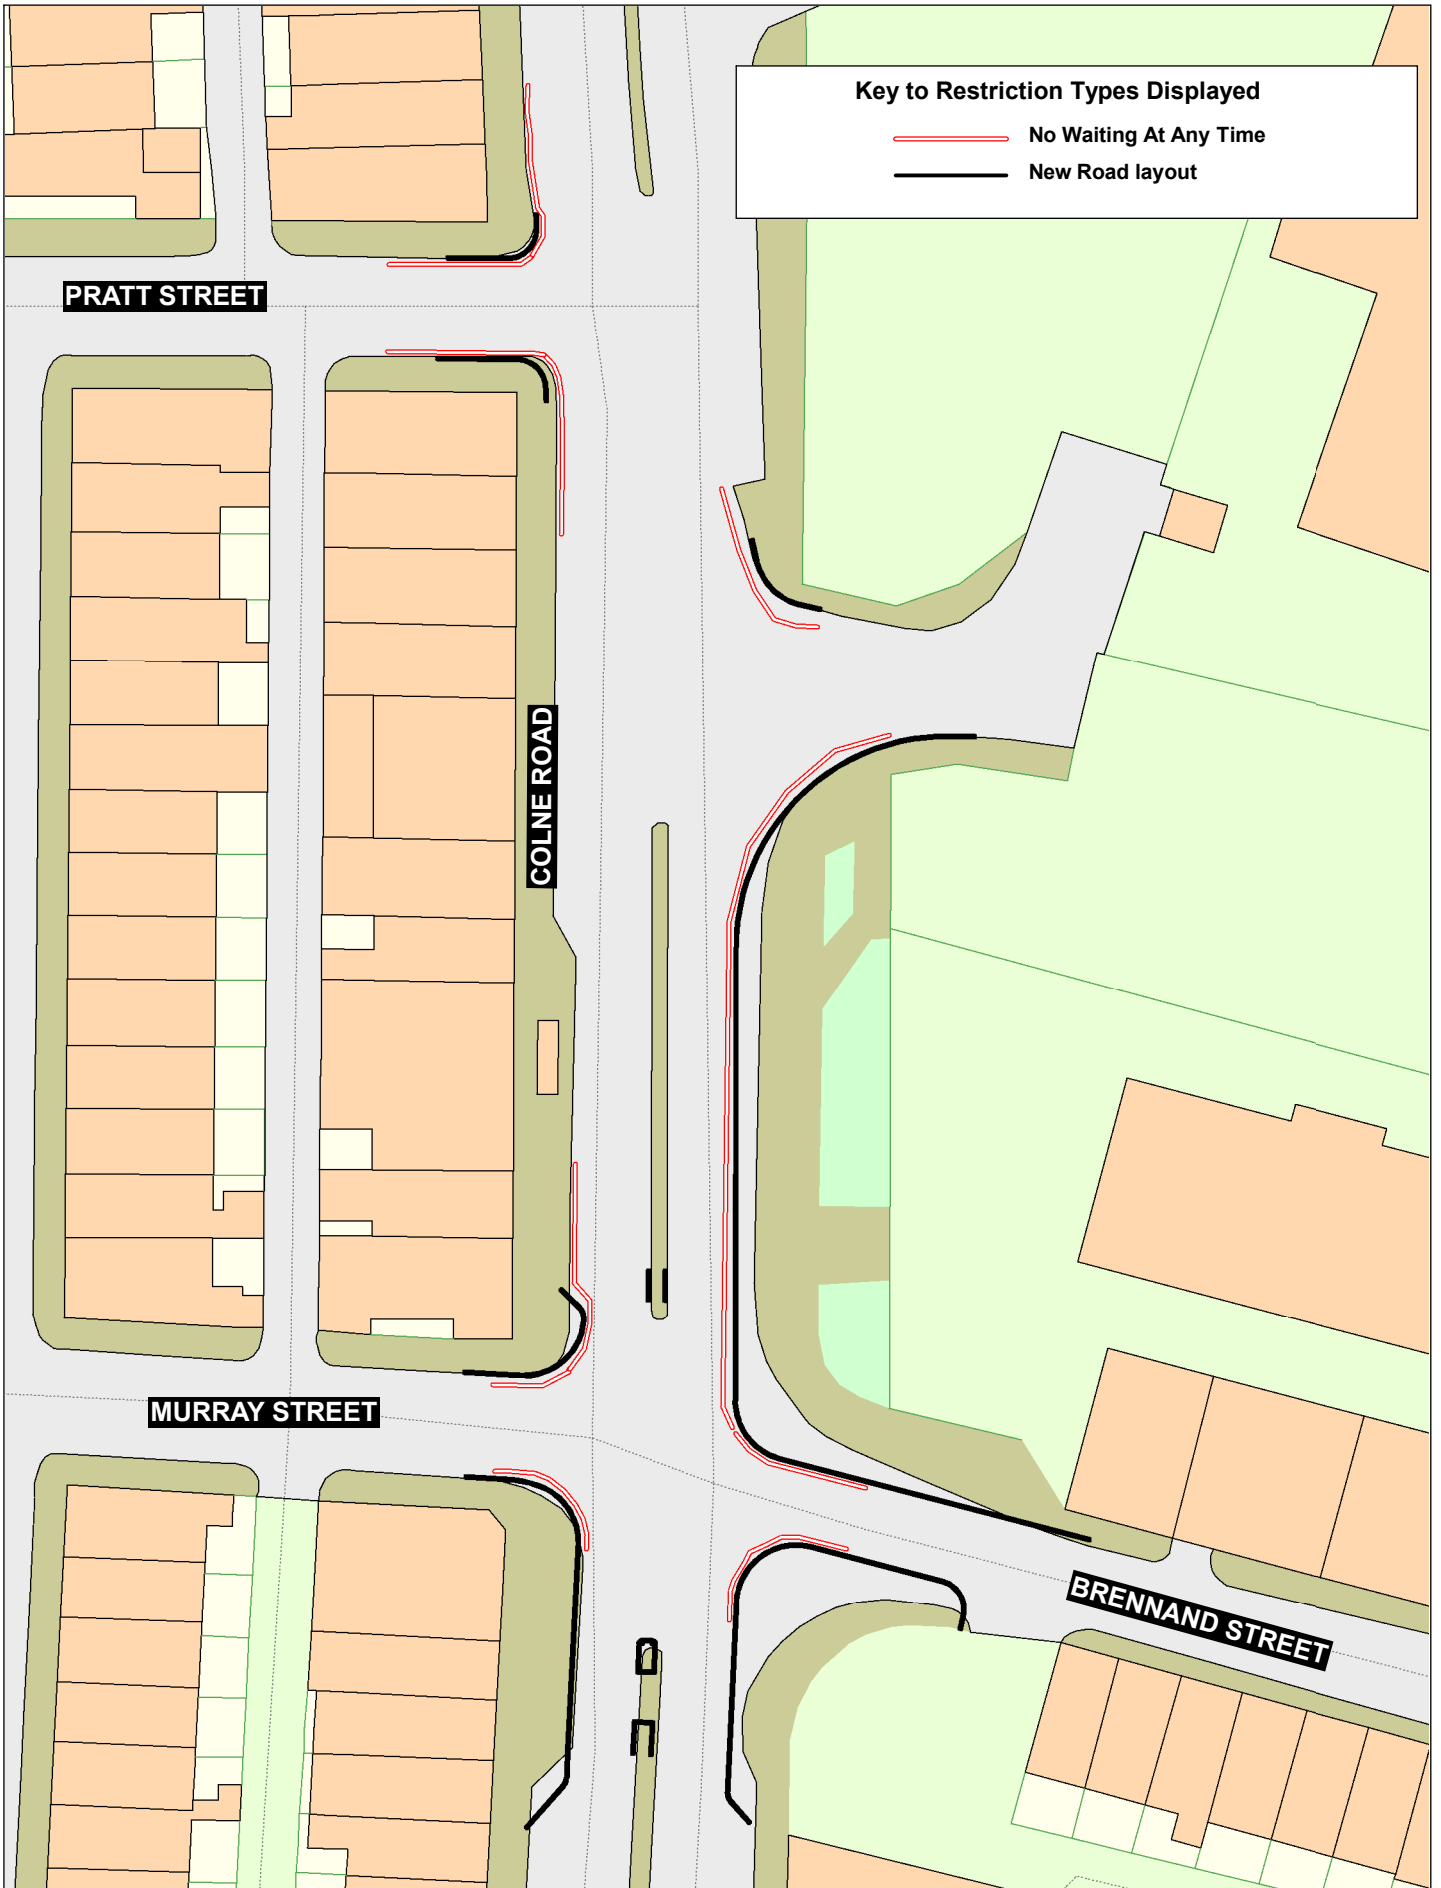


Key to Restriction Types Displayed

- No Waiting At Any Time
- New Road layout

Lancashire
County Council



Colne Road, Murray Street, Brennand Street and Pratt Street, Burnley




Crown copyright and database rights 2023
OS AC0000850590
Lancashire County Council
Licence No. AC0000850590

Matt Townsend
Director of Highways and Transport

P.O. Box 100, County Hall,
PRESTON PR1 0LD

SCALE	1 : 500
DATE	15/06/2026
DRAWING No.	L25-26(04) - F
DRAWN BY	
	Scale with care as distortion may occur

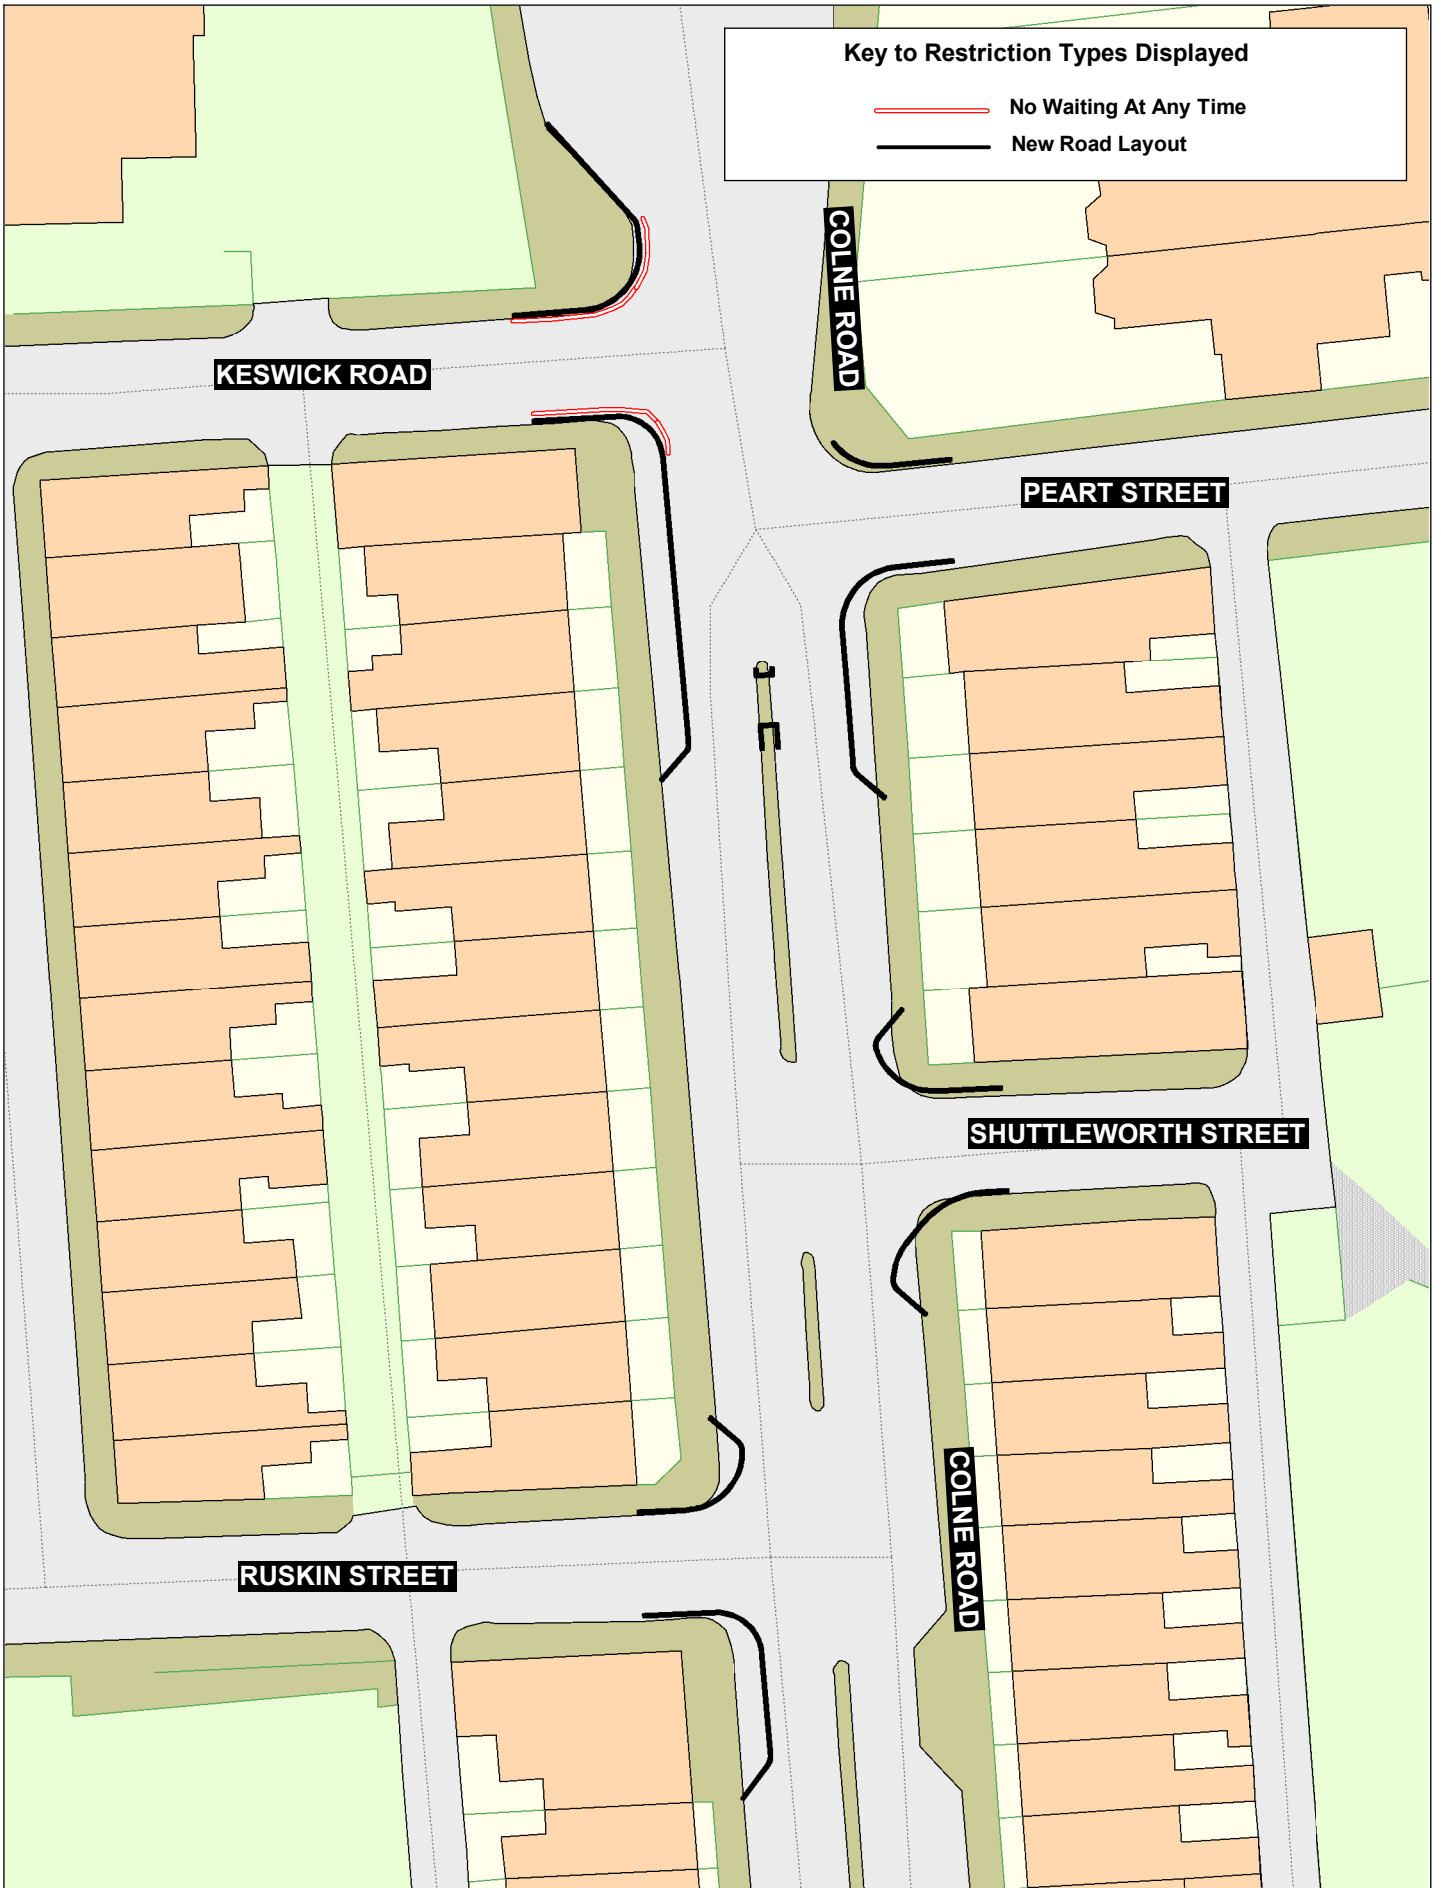

Key to Restriction Types Displayed


— No Waiting At Any Time

— New Road Layout

Lancashire
County Council



Colne Road and Keswick Road, Burnley




Crown copyright and database rights 2023
OS AC0000850590
Lancashire County Council
Licence No. AC0000850590

Matt Townsend
Director of Highways and Transport

P.O. Box 100, County Hall,
PRESTON PR1 0LD

SCALE	1 : 500
DATE	15/06/2026
DRAWING No.	L25-26(04) - G
DRAWN BY	
	Scale with care as distortion may occur

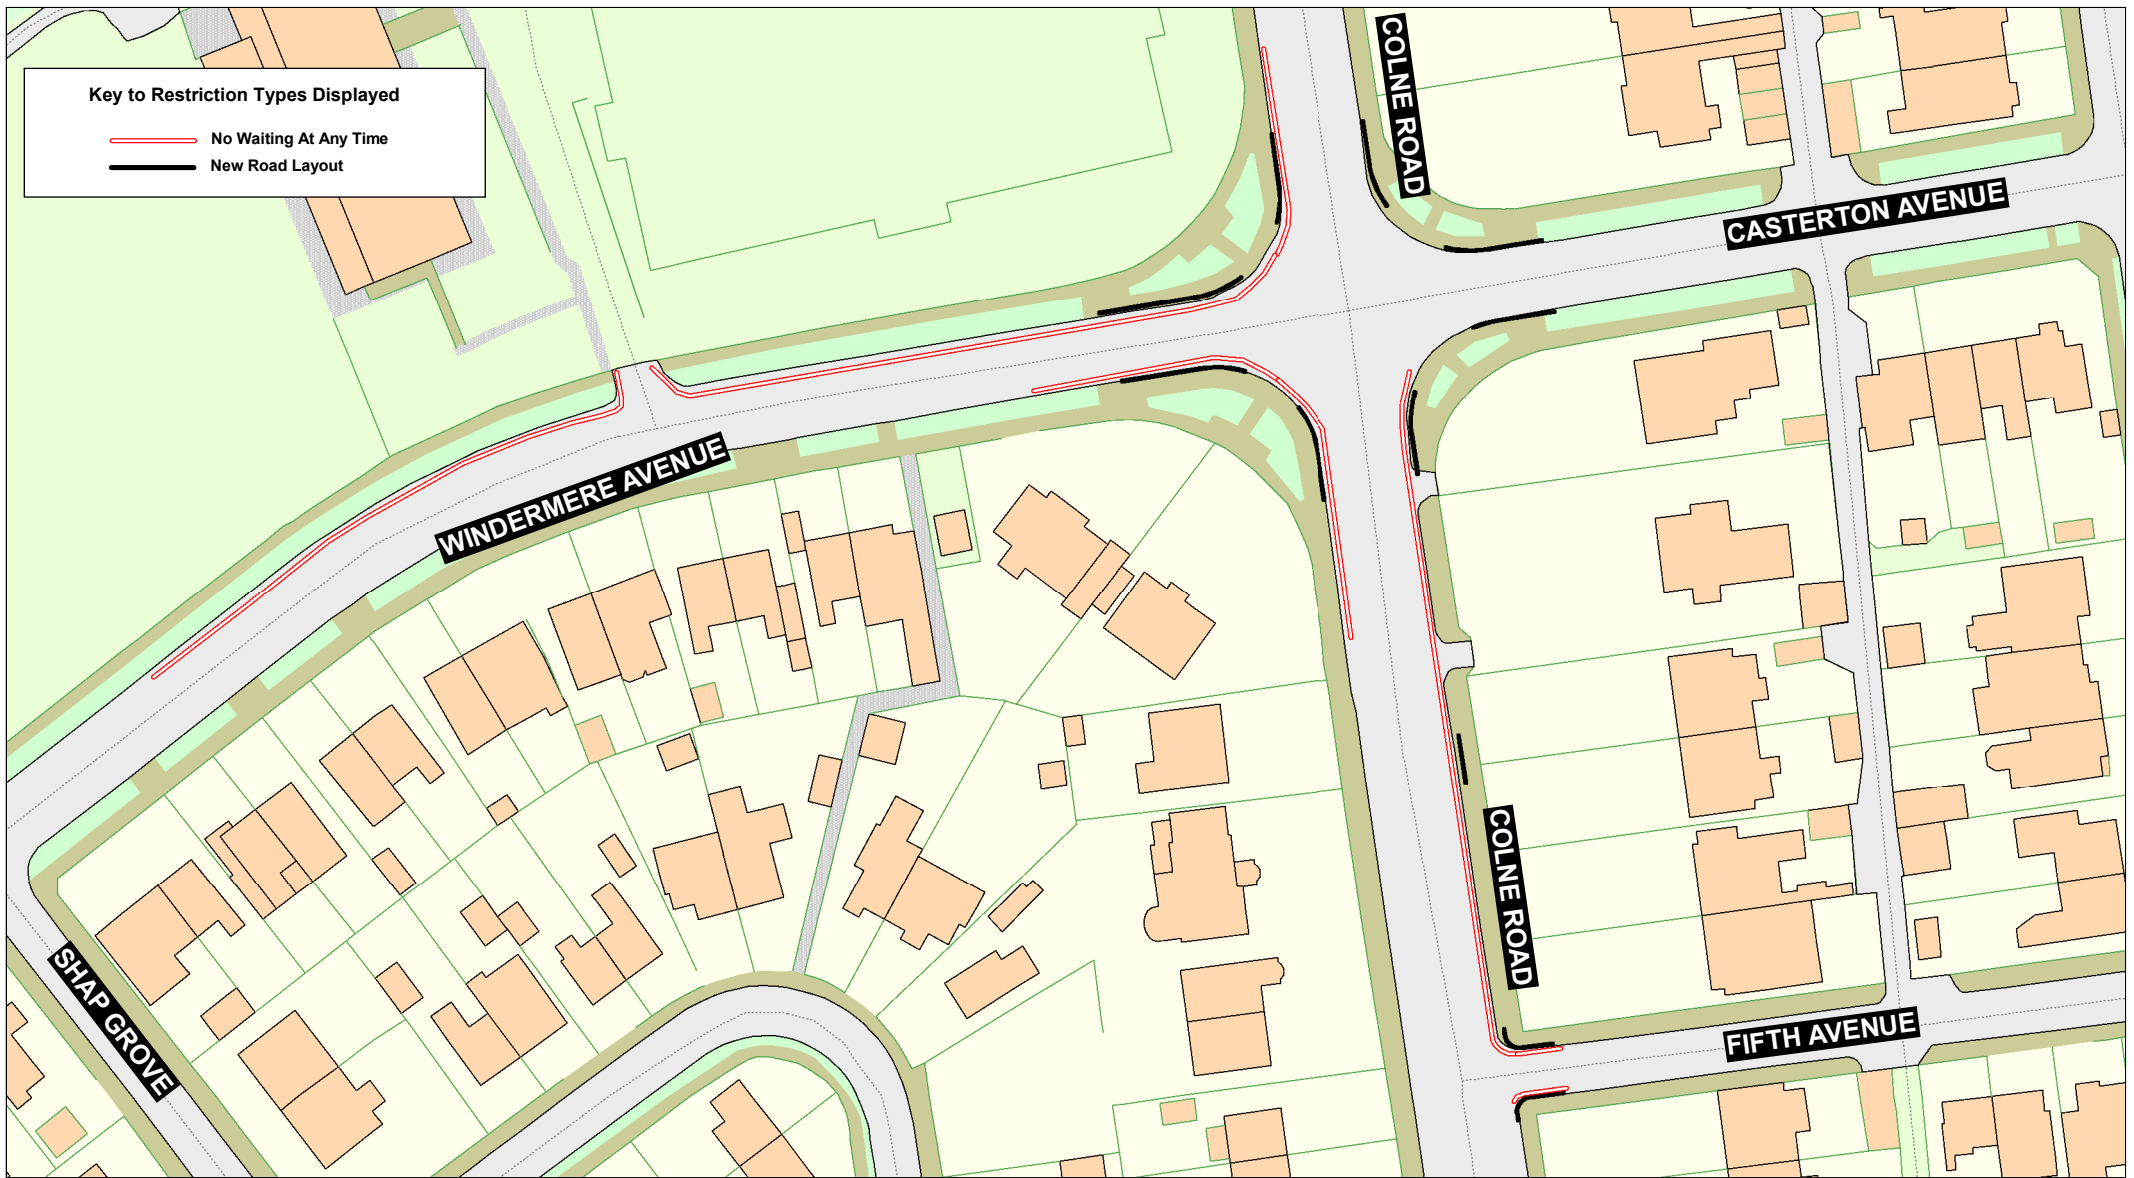

Key to Restriction Types Displayed

- No Waiting At Any Time
- New Road Layout



Colne Road, Fifth Avenue and Windermere Avenue, Burnley



Crown copyright and database rights 2023
OS AC0000850590
Lancashire County Council
Licence No. AC0000850590




**Matt Townsend
Director of Highways
and Transport**


**P.O. Box 100, County Hall,
PRESTON PR1 0LD**

SCALE	1 : 1000
DATE	15/06/2026
DRAWING No.	L25-26(04) - H
DRAWN BY	DN
	Scale with care as distortion may occur



Key to Restriction Types Displayed


-  No Waiting At Any Time
-  No Waiting 8am-6pm
-  New Road Layout

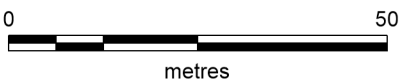

Lancashire
County Council



Hebrew Road, Hebrew Square and Daneshouse Road, Burnley



Crown copyright and database rights 2023
OS AC0000850590
Lancashire County Council
Licence No. AC0000850590

Matt Townsend
Director of Highways and Transport

P.O. Box 100, County Hall,
PRESTON PR1 0LD

SCALE	1 : 1000
DATE	15/06/2026
DRAWING No.	L25-26(04)-TRO 1
DRAWN BY	DN
	<small>Scale with care as distortion may occur</small>