




Key to Restriction Types Displayed

 No Waiting At Any Time



**Pendle Lane,
Fence**




Crown copyright and database rights 2023
OS AC0000850590
Lancashire County Council
Licence No. AC0000850590

**Matt Townsend
Director of Highways
and Transport**

**P.O. Box 100, County Hall,
PRESTON PR1 0LD**

SCALE	1 : 500
DATE	23/06/2026
DRAWING No.	P26-27(01)BU5-MW
DRAWN BY	DN
	Scale with care as distortion may occur

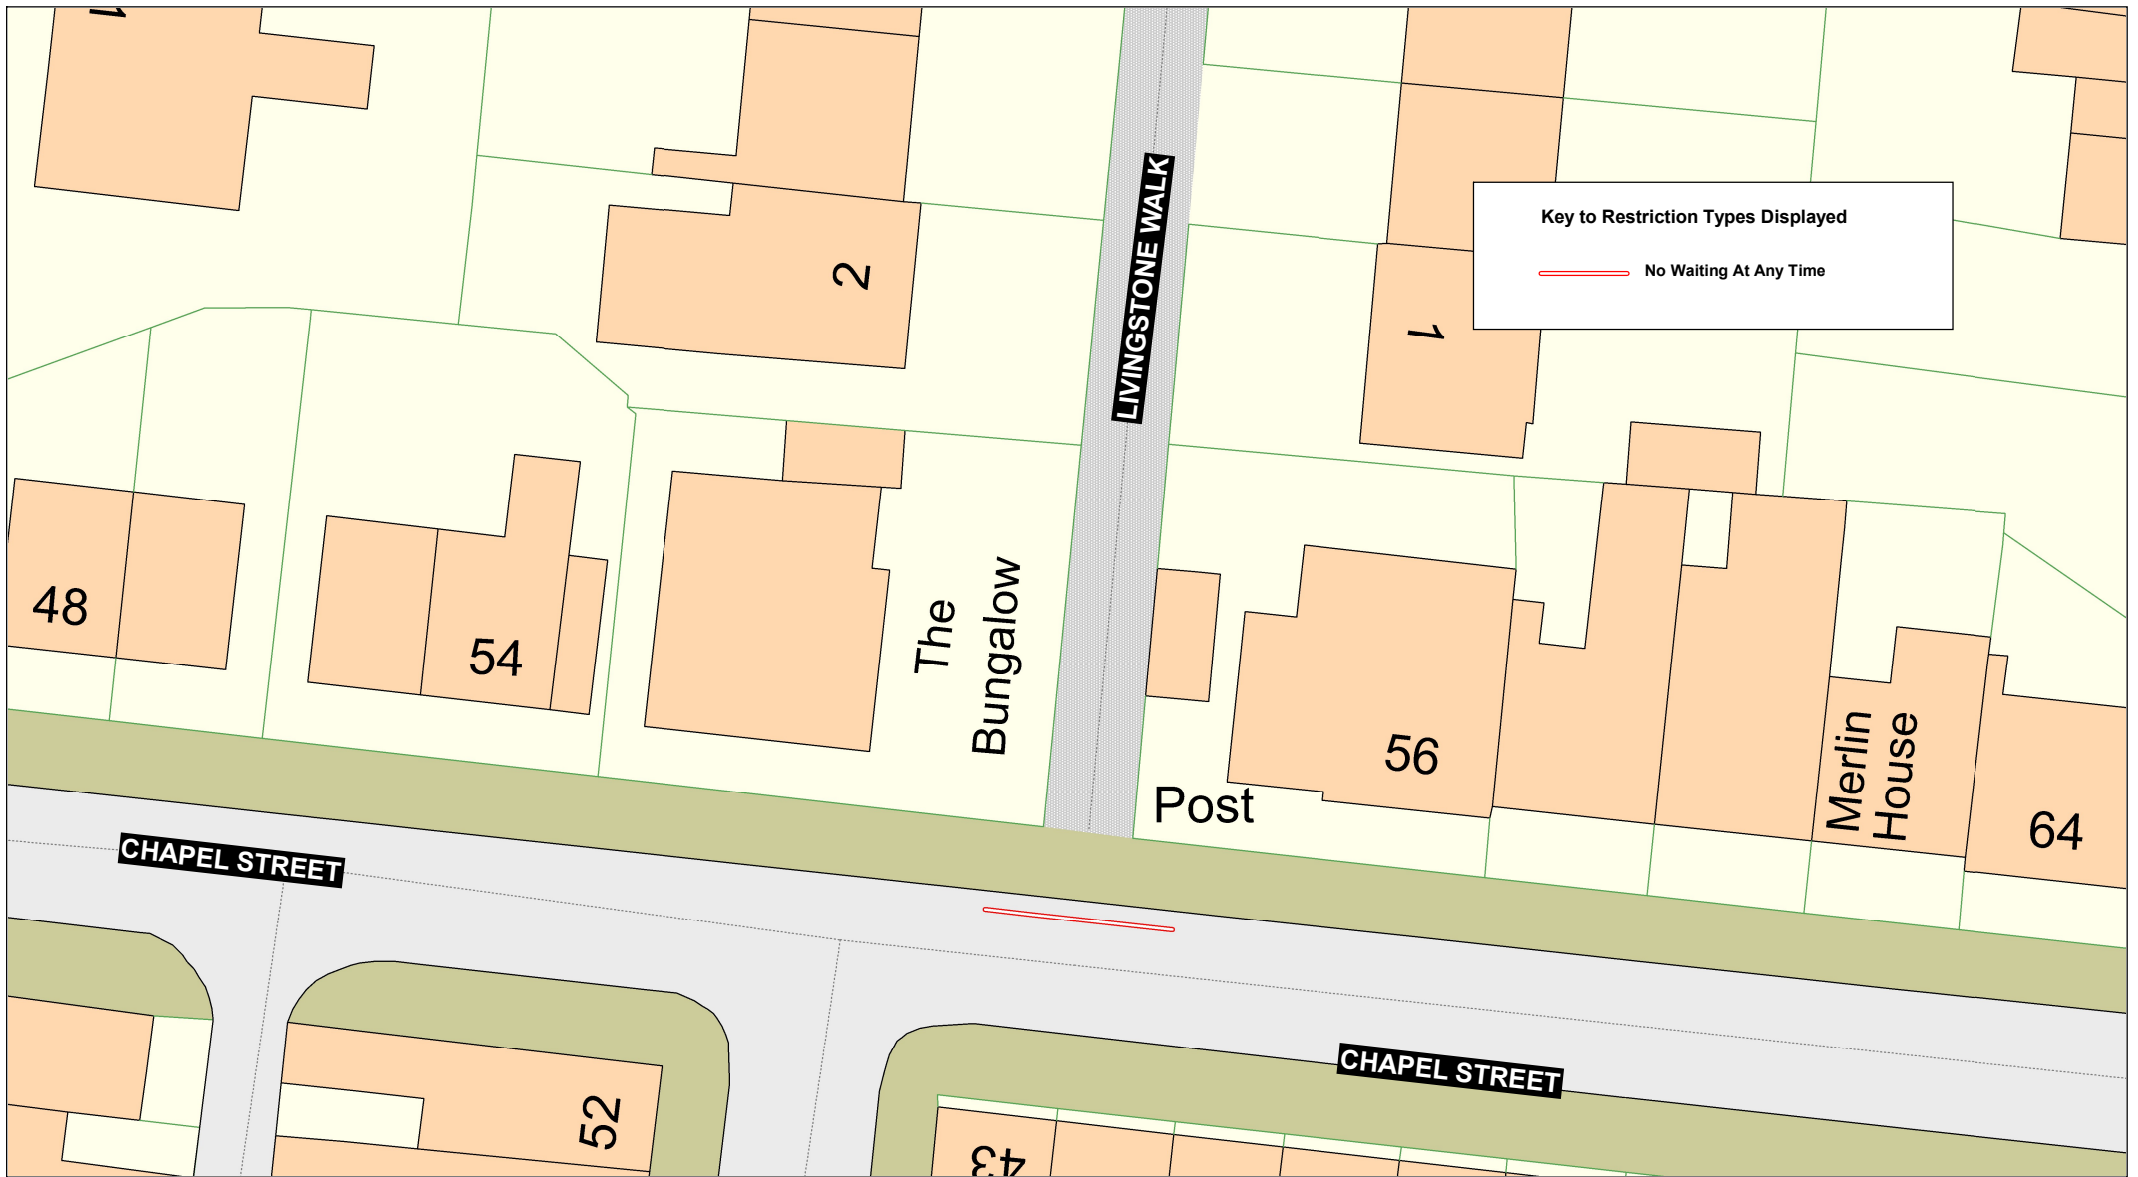

Key to Restriction Types Displayed

 No Waiting At Any Time



Chapel Street,
Brierfield



Crown copyright and database rights 2023
OS AC0000850590
Lancashire County Council
Licence No. AC0000850590

Matt Townsend
Director of Highways
and Transport

P.O. Box 100, County Hall,
PRESTON PR1 0LD

SCALE

1 : 300

DATE

12/05/2026

DRAWING No.

P26-27(01)BU7-MW

DRAWN BY

DN

Scale with care as distortion
may occur