


Map Referred to in The Lancashire County Council (Preston Western Distributor, East West Link and Cottam Link Roads) Compulsory Purchase Order 2018

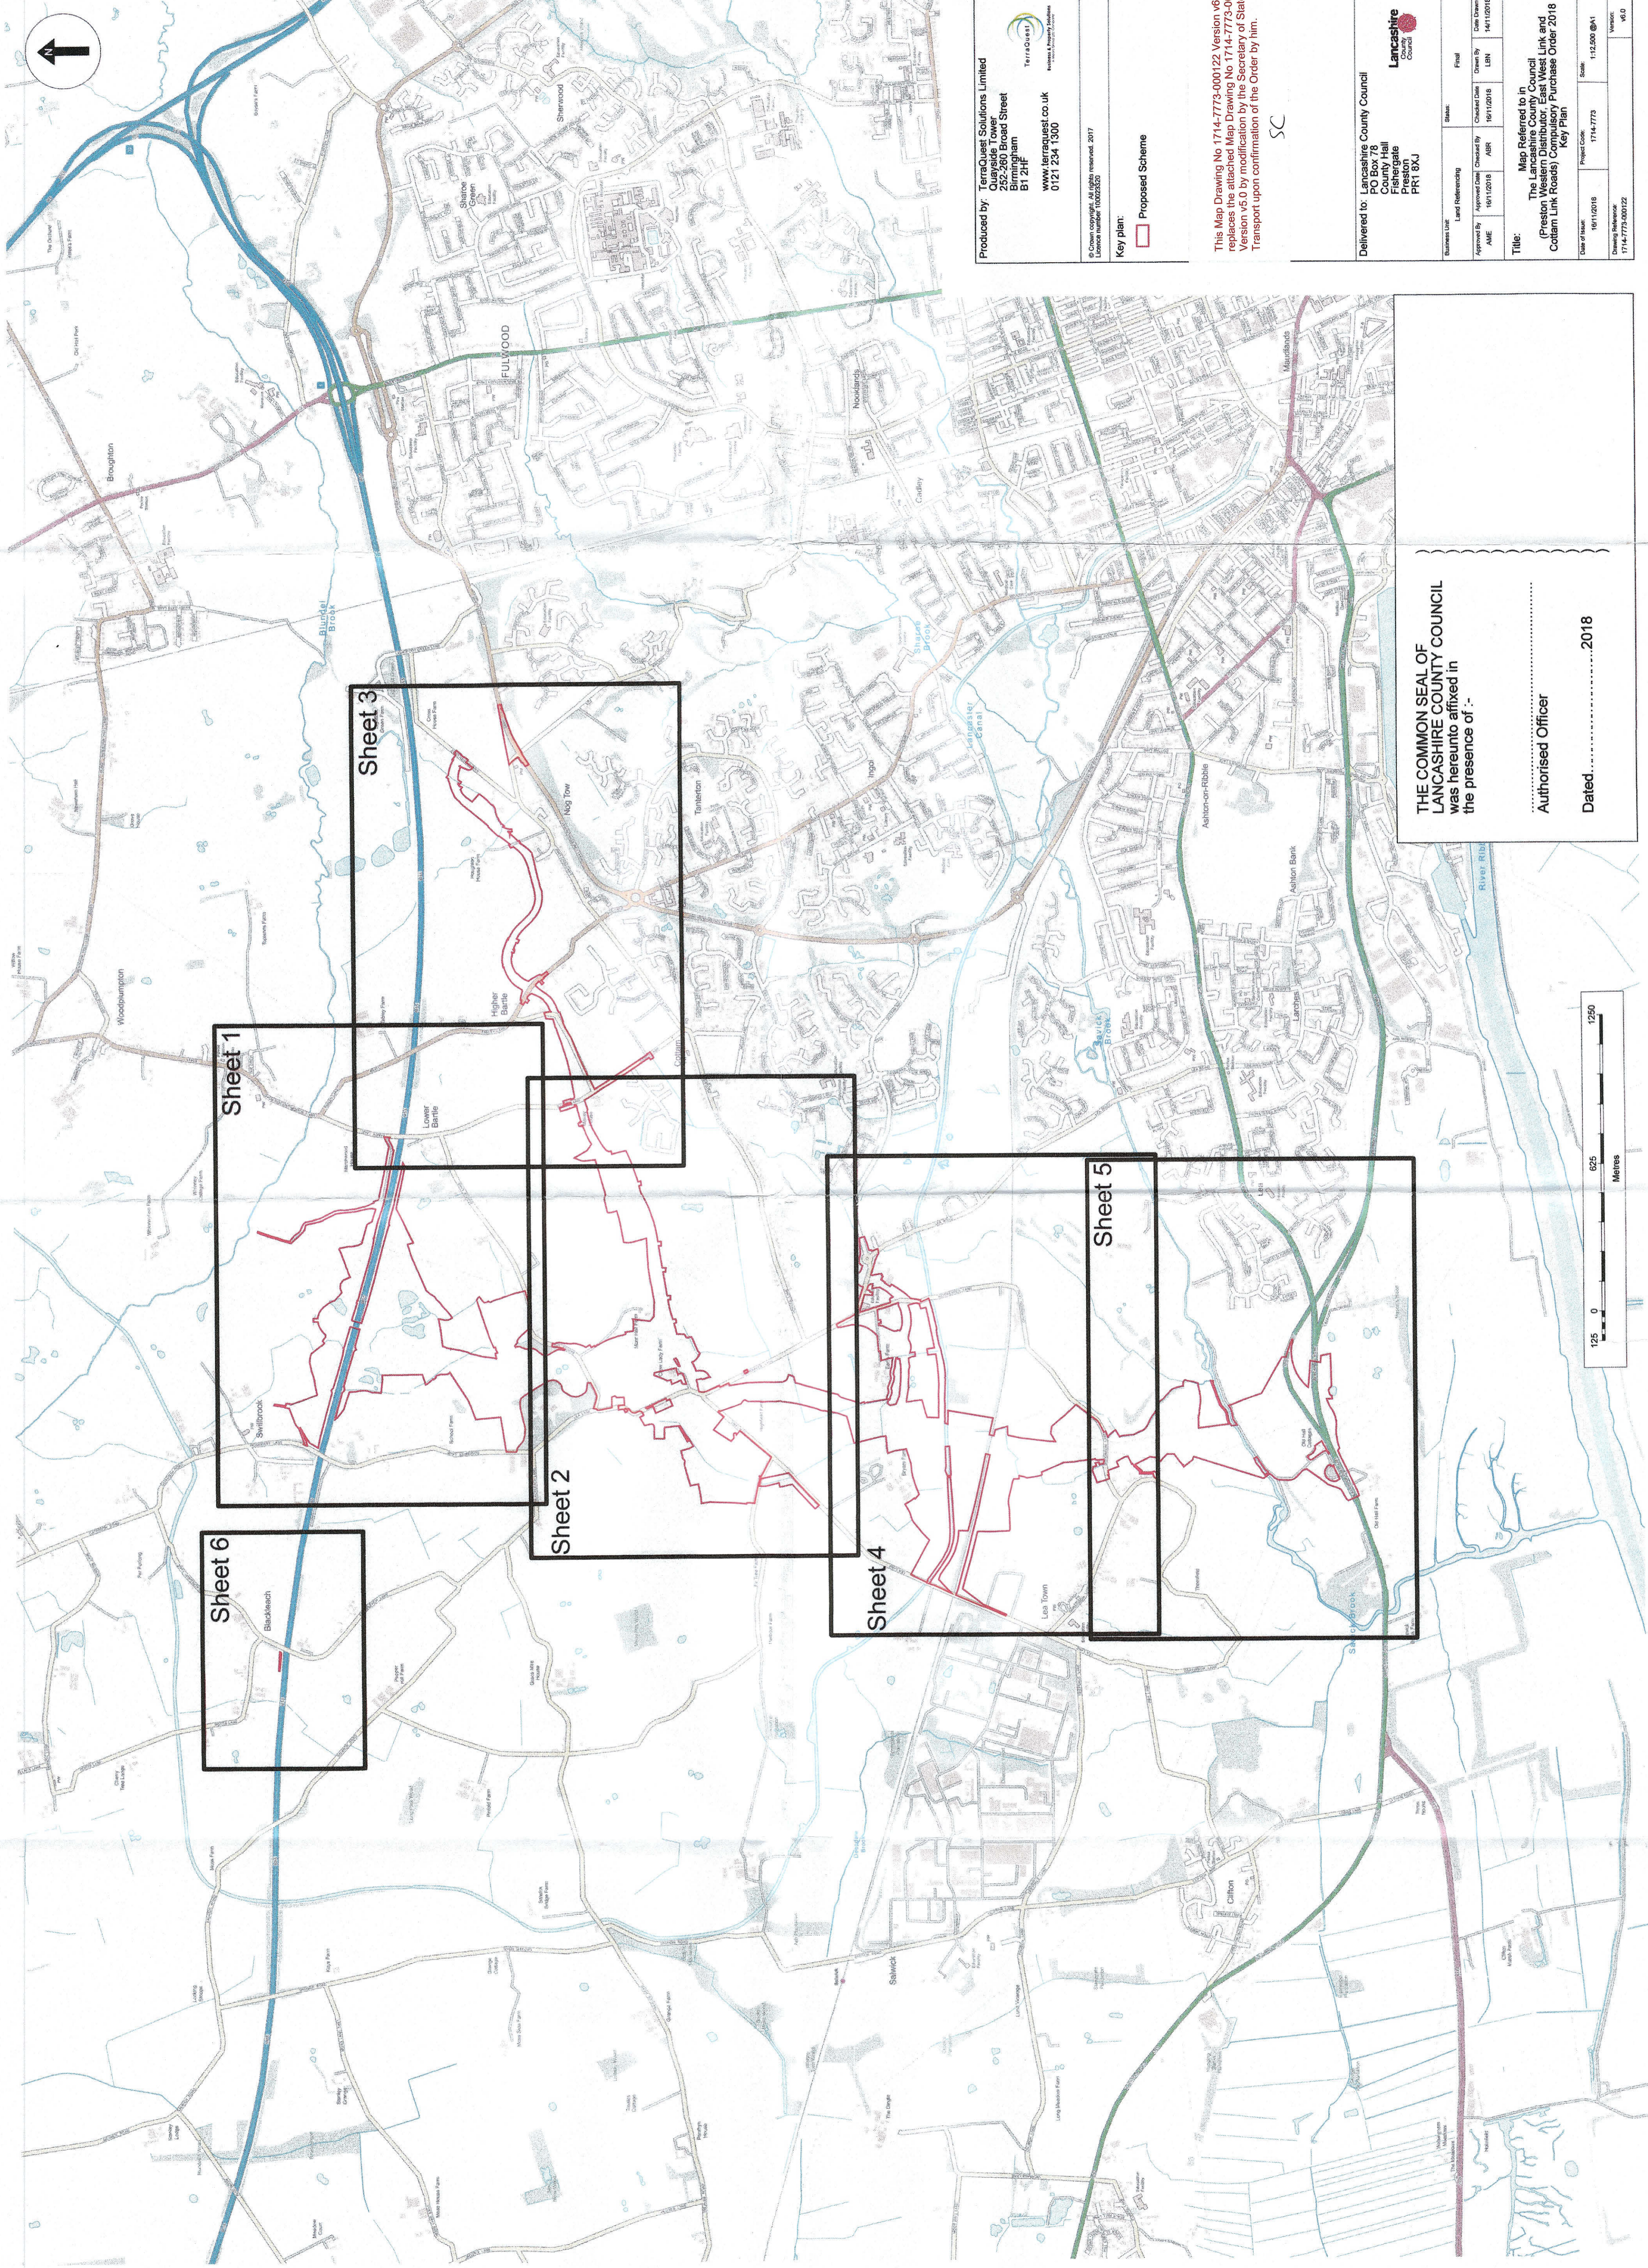

Produced by: TerraQuest Solutions Limited
 Onevillage Tower
 252-280 Broad Street
 Birmingham
 B1 2HF
 www.terraquest.co.uk
 0121 234 1300

© Crown copyright. All rights reserved. 2017
 Licence number 100023220

Key plan:
 Proposed Scheme

This Map Drawing No 1714-7775-000122 Version v6.0
 is a replacement Map Drawing No 1714-7775-000122
 Version v5.0 by modification by the Secretary of State for
 Transport upon confirmation of the Order by him.

SC

Delivered to: Lancashire County Council
 PO Box 78
 County Hall
 Fylde Road
 Preston
 PR1 8XU

Business Line	Land Referencing	Sheet	Final
AME	Approved Date	Checked Date	Drawn By
	19/11/2018	ABR	LRN
			14/11/2018

Title:
 Map Referred to in
 The Lancashire County Council
 (Preston Western Distributor, East West Link and
 Cottam Link Roads) Compulsory Purchase Order 2018
 Key Plan

Date of Issue: 19/11/2018
 Project Code: 1714-7775
 Scale: 1:12,500 (A1)
 Drawing Reference: 1714-7775-000122
 Version: v6.0

THE COMMON SEAL OF
 LANCASHIRE COUNTY COUNCIL
 was hereunto affixed in
 the presence of :-

.....
 Authorised Officer

Dated:2018

