



Map Referred to in The Lancashire County Council (Preston Western Distributor, East West Link and Cottam Link Roads) Compulsory Purchase Order 2018

Continues on Sheet 1

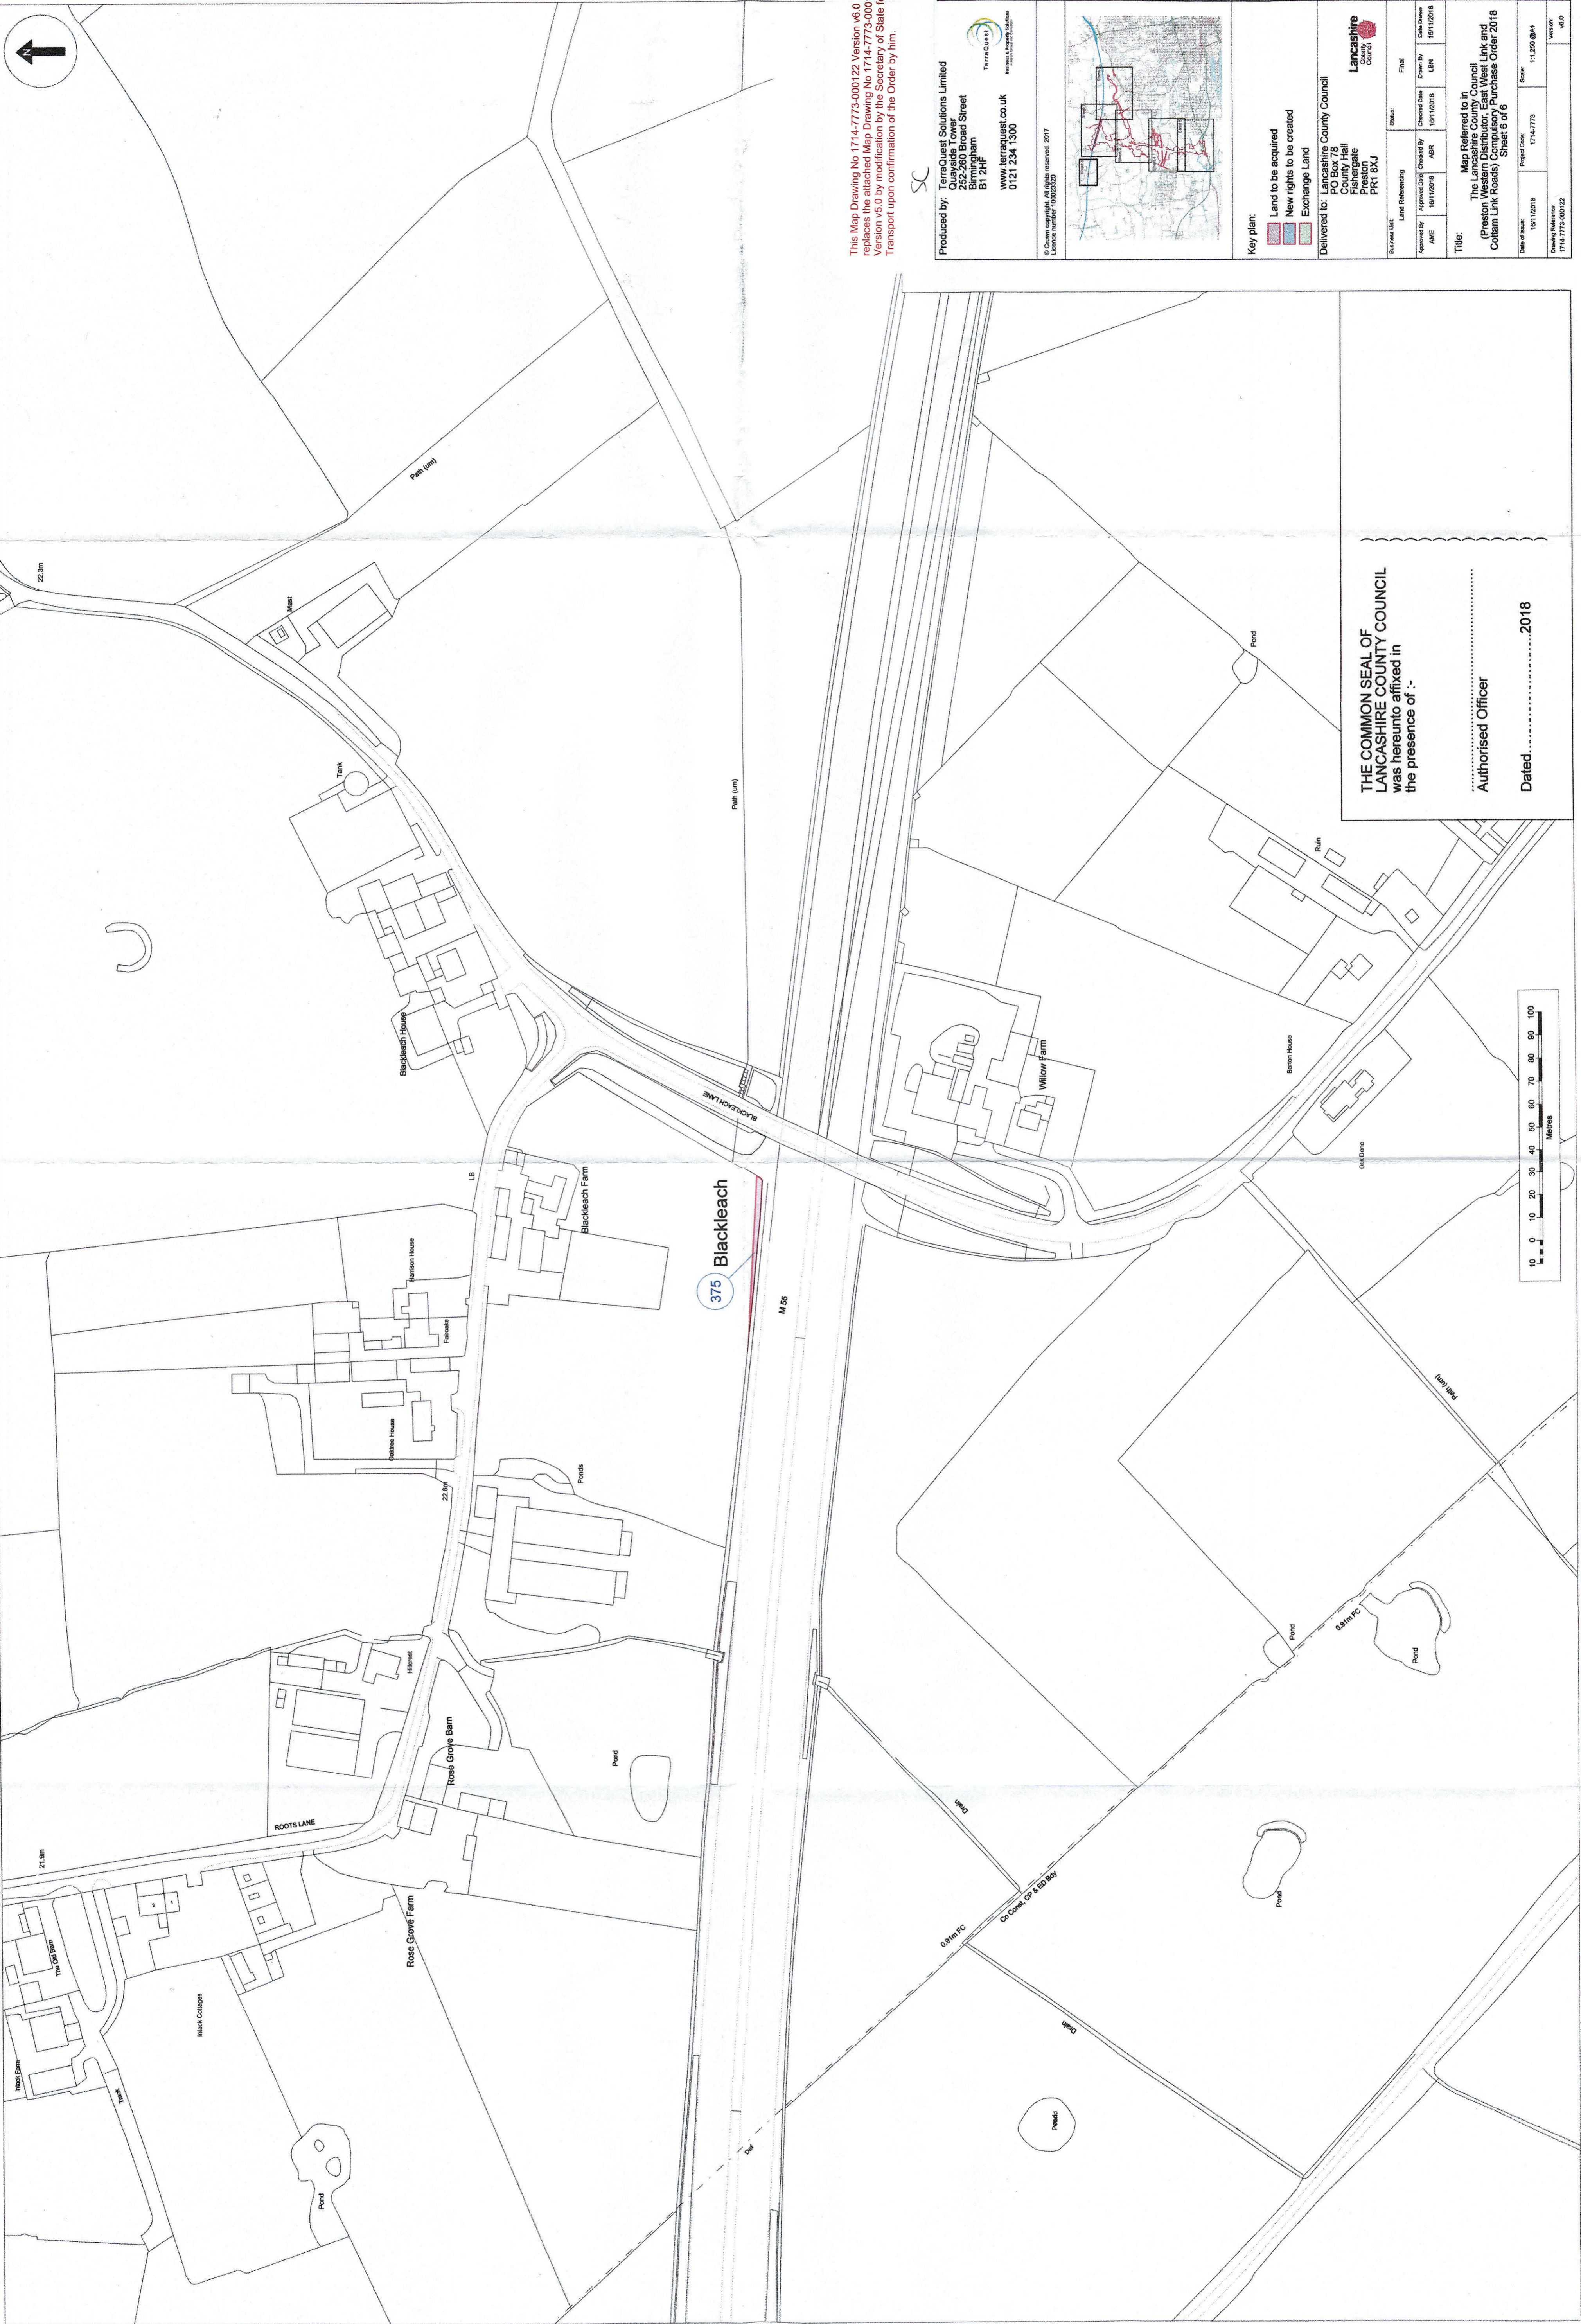

This Map Drawing No 1714-7773-000122 Version v6.0 replaces the attached Map Drawing No 1714-7773-000122 Version v5.0 by modification by the Secretary of State for Transport upon confirmation of the Order by him.

Produced by: TerraQuest Solutions Limited  
 252-260 Brook Street  
 Birmingham  
 B1 2HF  
 www.terraquest.co.uk  
 0121 234 1300

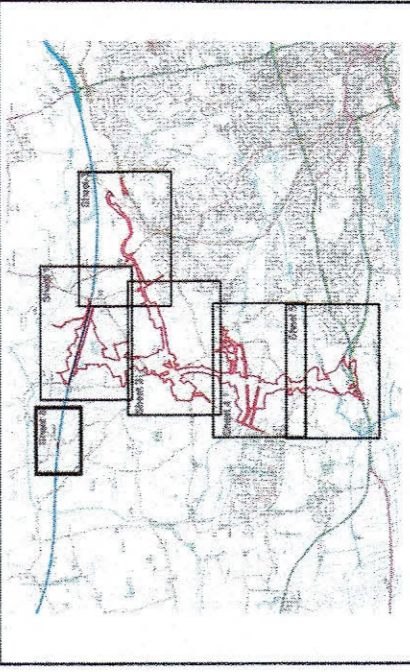

**Key plan:**  
 Land to be acquired  
 New rights to be created  
 Exchange Land

Delivered to: Lancashire County Council  
 PO Box 78  
 County Hall  
 Preston  
 PR1 8XJ

Business Unit		Land Referencing		Status	
AME	Approved Date	Checked By	Checked Date	Created By	Created Date
AME	16/11/2018	AMR	16/11/2018	LRN	16/11/2018

**Title:** Map Referred to in The Lancashire County Council (Preston Western Distributor, East West Link and Cottam Link Roads) Compulsory Purchase Order 2018 Sheet 6 of 6

Date of Issue: 16/11/2018  
 Project Code: 1714-7773  
 Scale: 1:1,250 (S1)  
 Drawing Reference: 1714-7773-000122  
 Version: v6.0

THE COMMON SEAL OF  
 LANCAHIRE COUNTY COUNCIL  
 was hereunto affixed in  
 the presence of :-  
 Authorised Officer  
 Dated: .....2018

