


THE LANCASHIRE COUNTY COUNCIL (PRESTON WESTERN DISTRIBUTOR, EAST WEST LINK AND COTTAM LINK CLASSIFIED ROADS) (SIDE ROADS) ORDER 2018

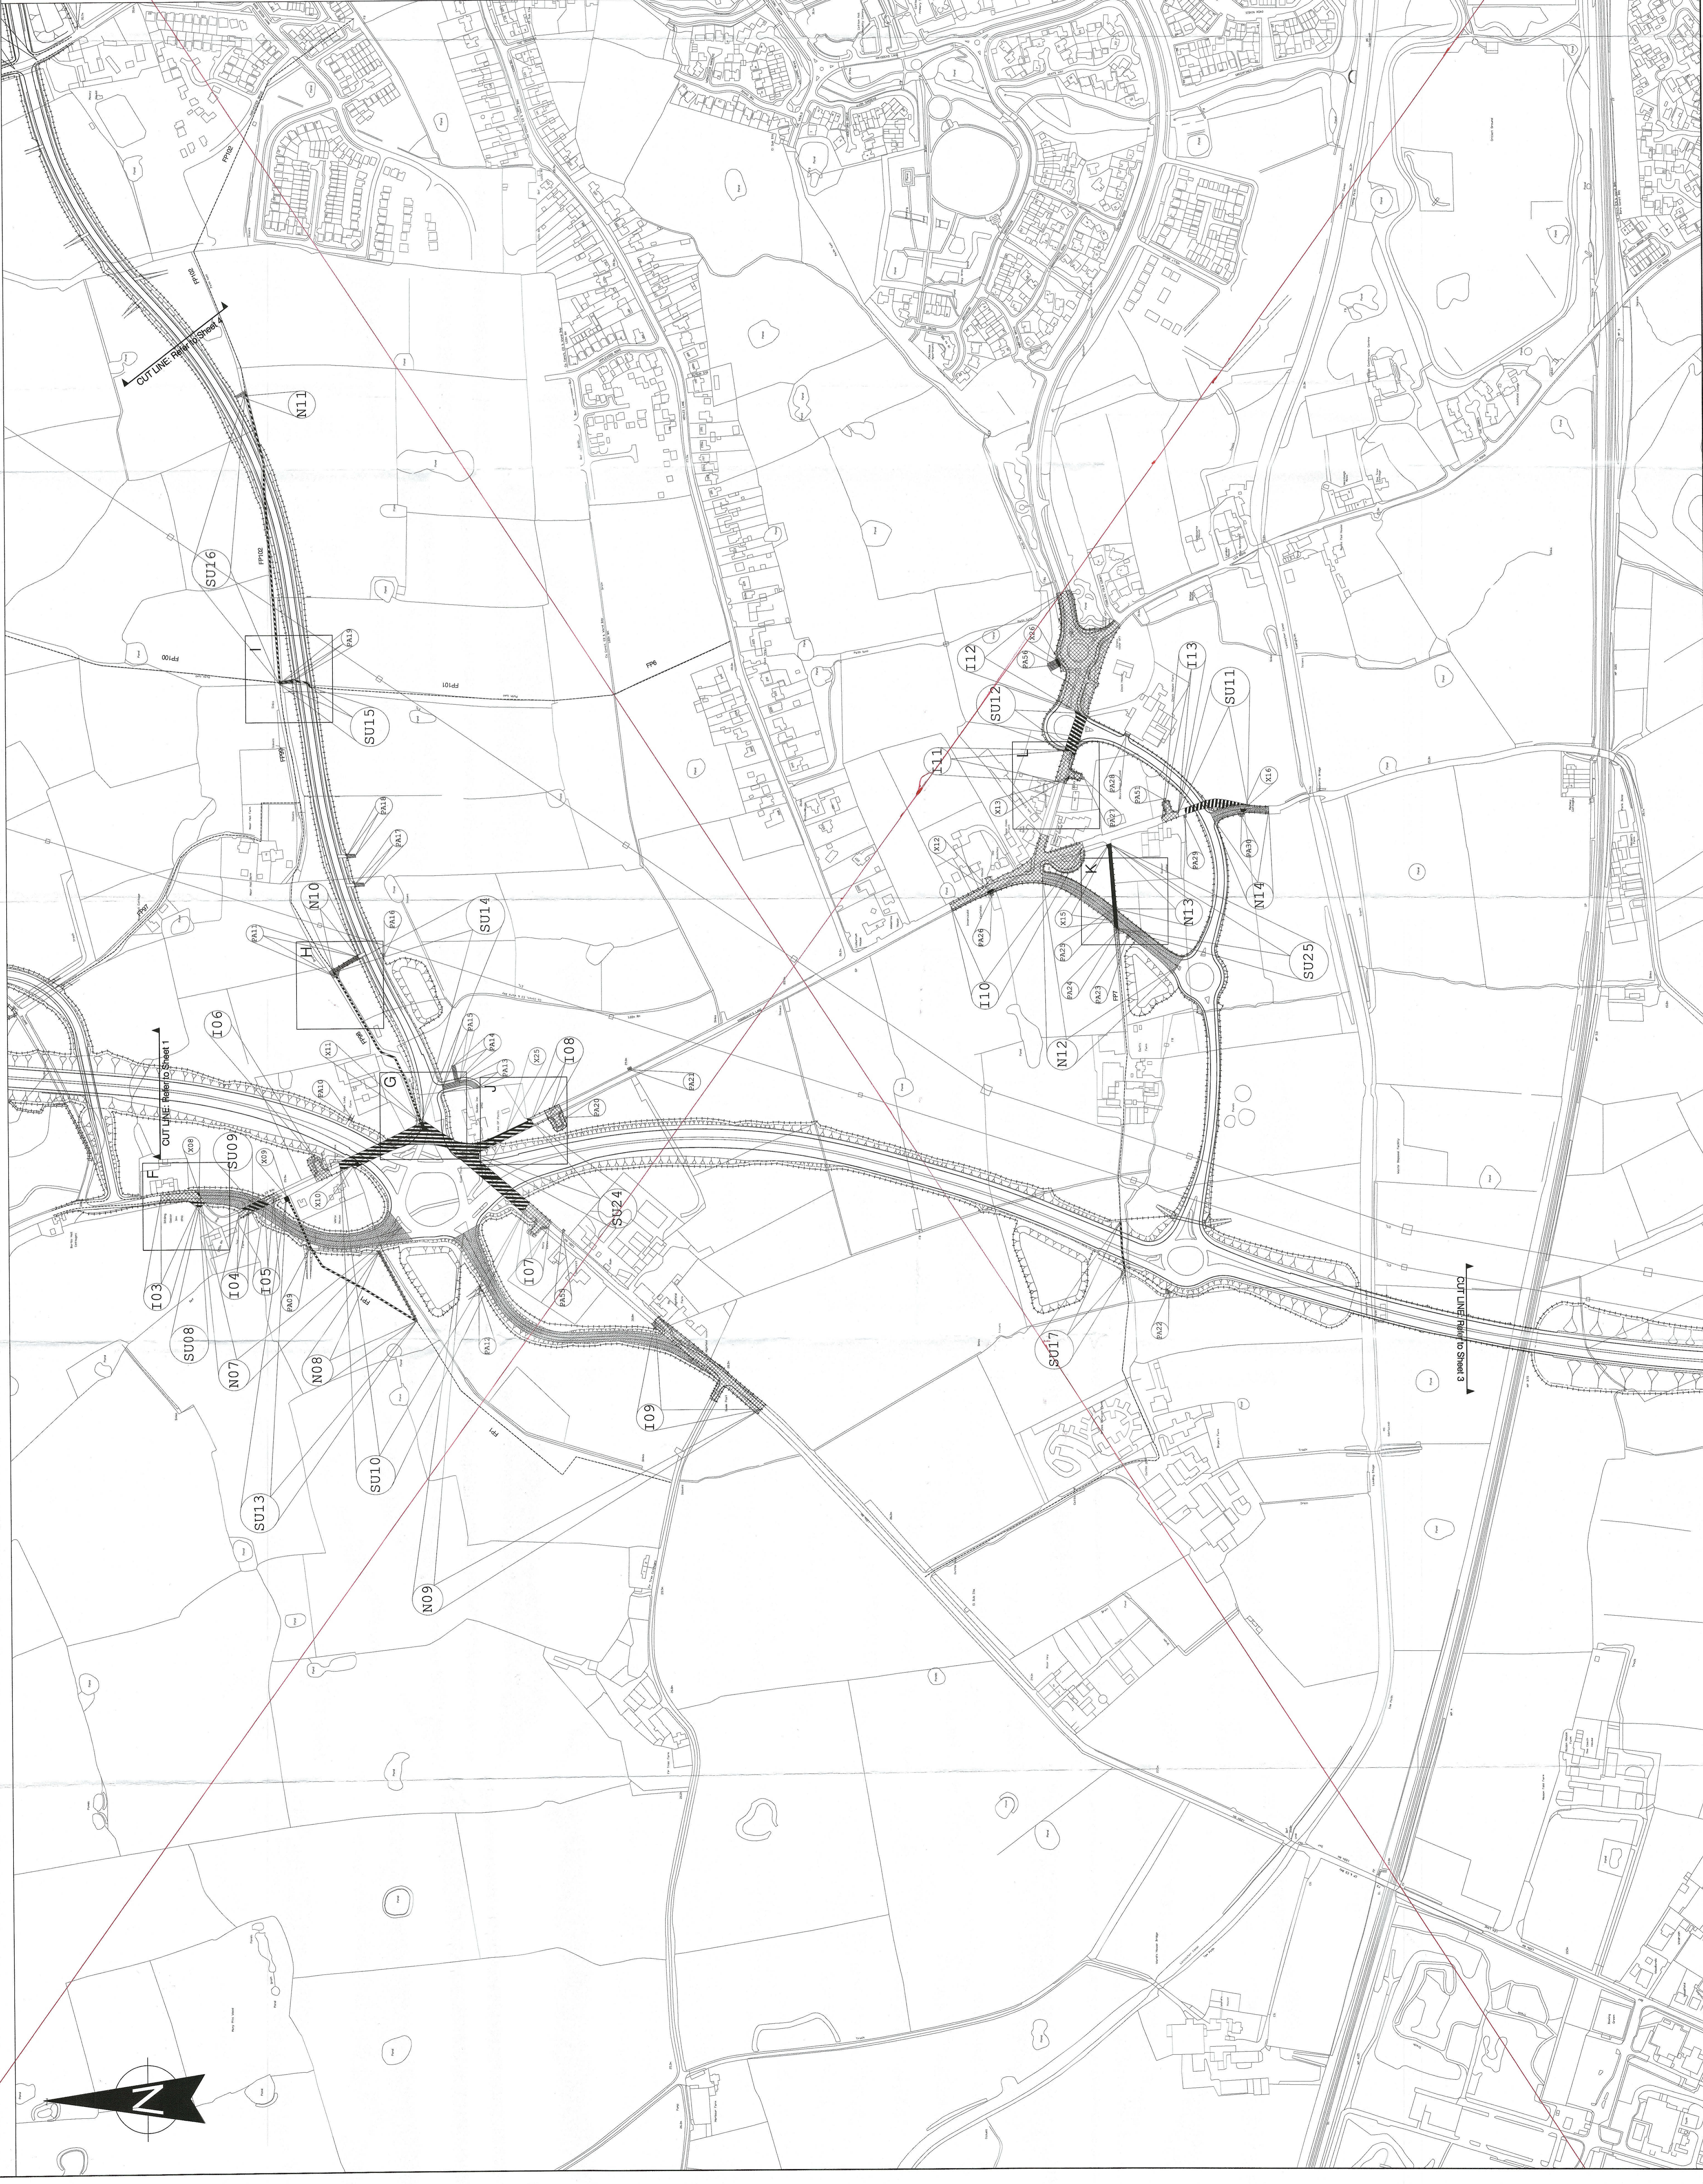

KEY

- Existing highway layout where it is proposed to be altered
- Classified Road (Emboldened)
- Highways to be stopped up
- Highways to be improved
- New Highways
- Private means of access to be stopped up
- Special Road
- New Means of Access
- Cutting slope
- Embankment slope

Highway Boundary
Carriageway
Highway Boundary
Carriageway
Highway Boundary
Carriageway
Highway Boundary

CLASSIFIED ROAD
CLASSIFIED ROAD

SHEET 2

SCALE 1:2500

Based upon the Ordnance Survey mapping with the permission of the Controller of Her Majesty's Stationery Office Crown Copyright

Unauthorised reproduction infringes Crown Copyright and may lead to prosecution or civil proceedings. Lancashire County Council. Licence No LA100023320.

These plans do not show widths or construction details

REVISIONS

Lancashire County Council
City Deal Delivery Team

PROJECT TITLE
THE LANCASTHIRE COUNTY COUNCIL (PRESTON WESTERN DISTRIBUTOR, EAST WEST LINK AND COTTAM LINK CLASSIFIED ROADS)

DRAWING TITLE
SIDE ROADS ORDER 2018
PLAN DRAWING

DRAWN BY
JF

CHECKED BY
PW

DATE
APRIL 2017

SCALE @ A0
1:2500

CLIENT No.
CLM01

PROJECT No.
CLM01

DRAWING No.
CLM01

SHEET No.
2 OF 4

REVISION:

Authorized Signatory
26637

The Map Drawing (see Side Roads Order 2018 Plan Drawing sheet 2 of 4) is replaced by the attached Map Drawing (see Side Roads Order 2018 Plan Drawing Sheet for Transport upon confirmation of the Order by Plan.