

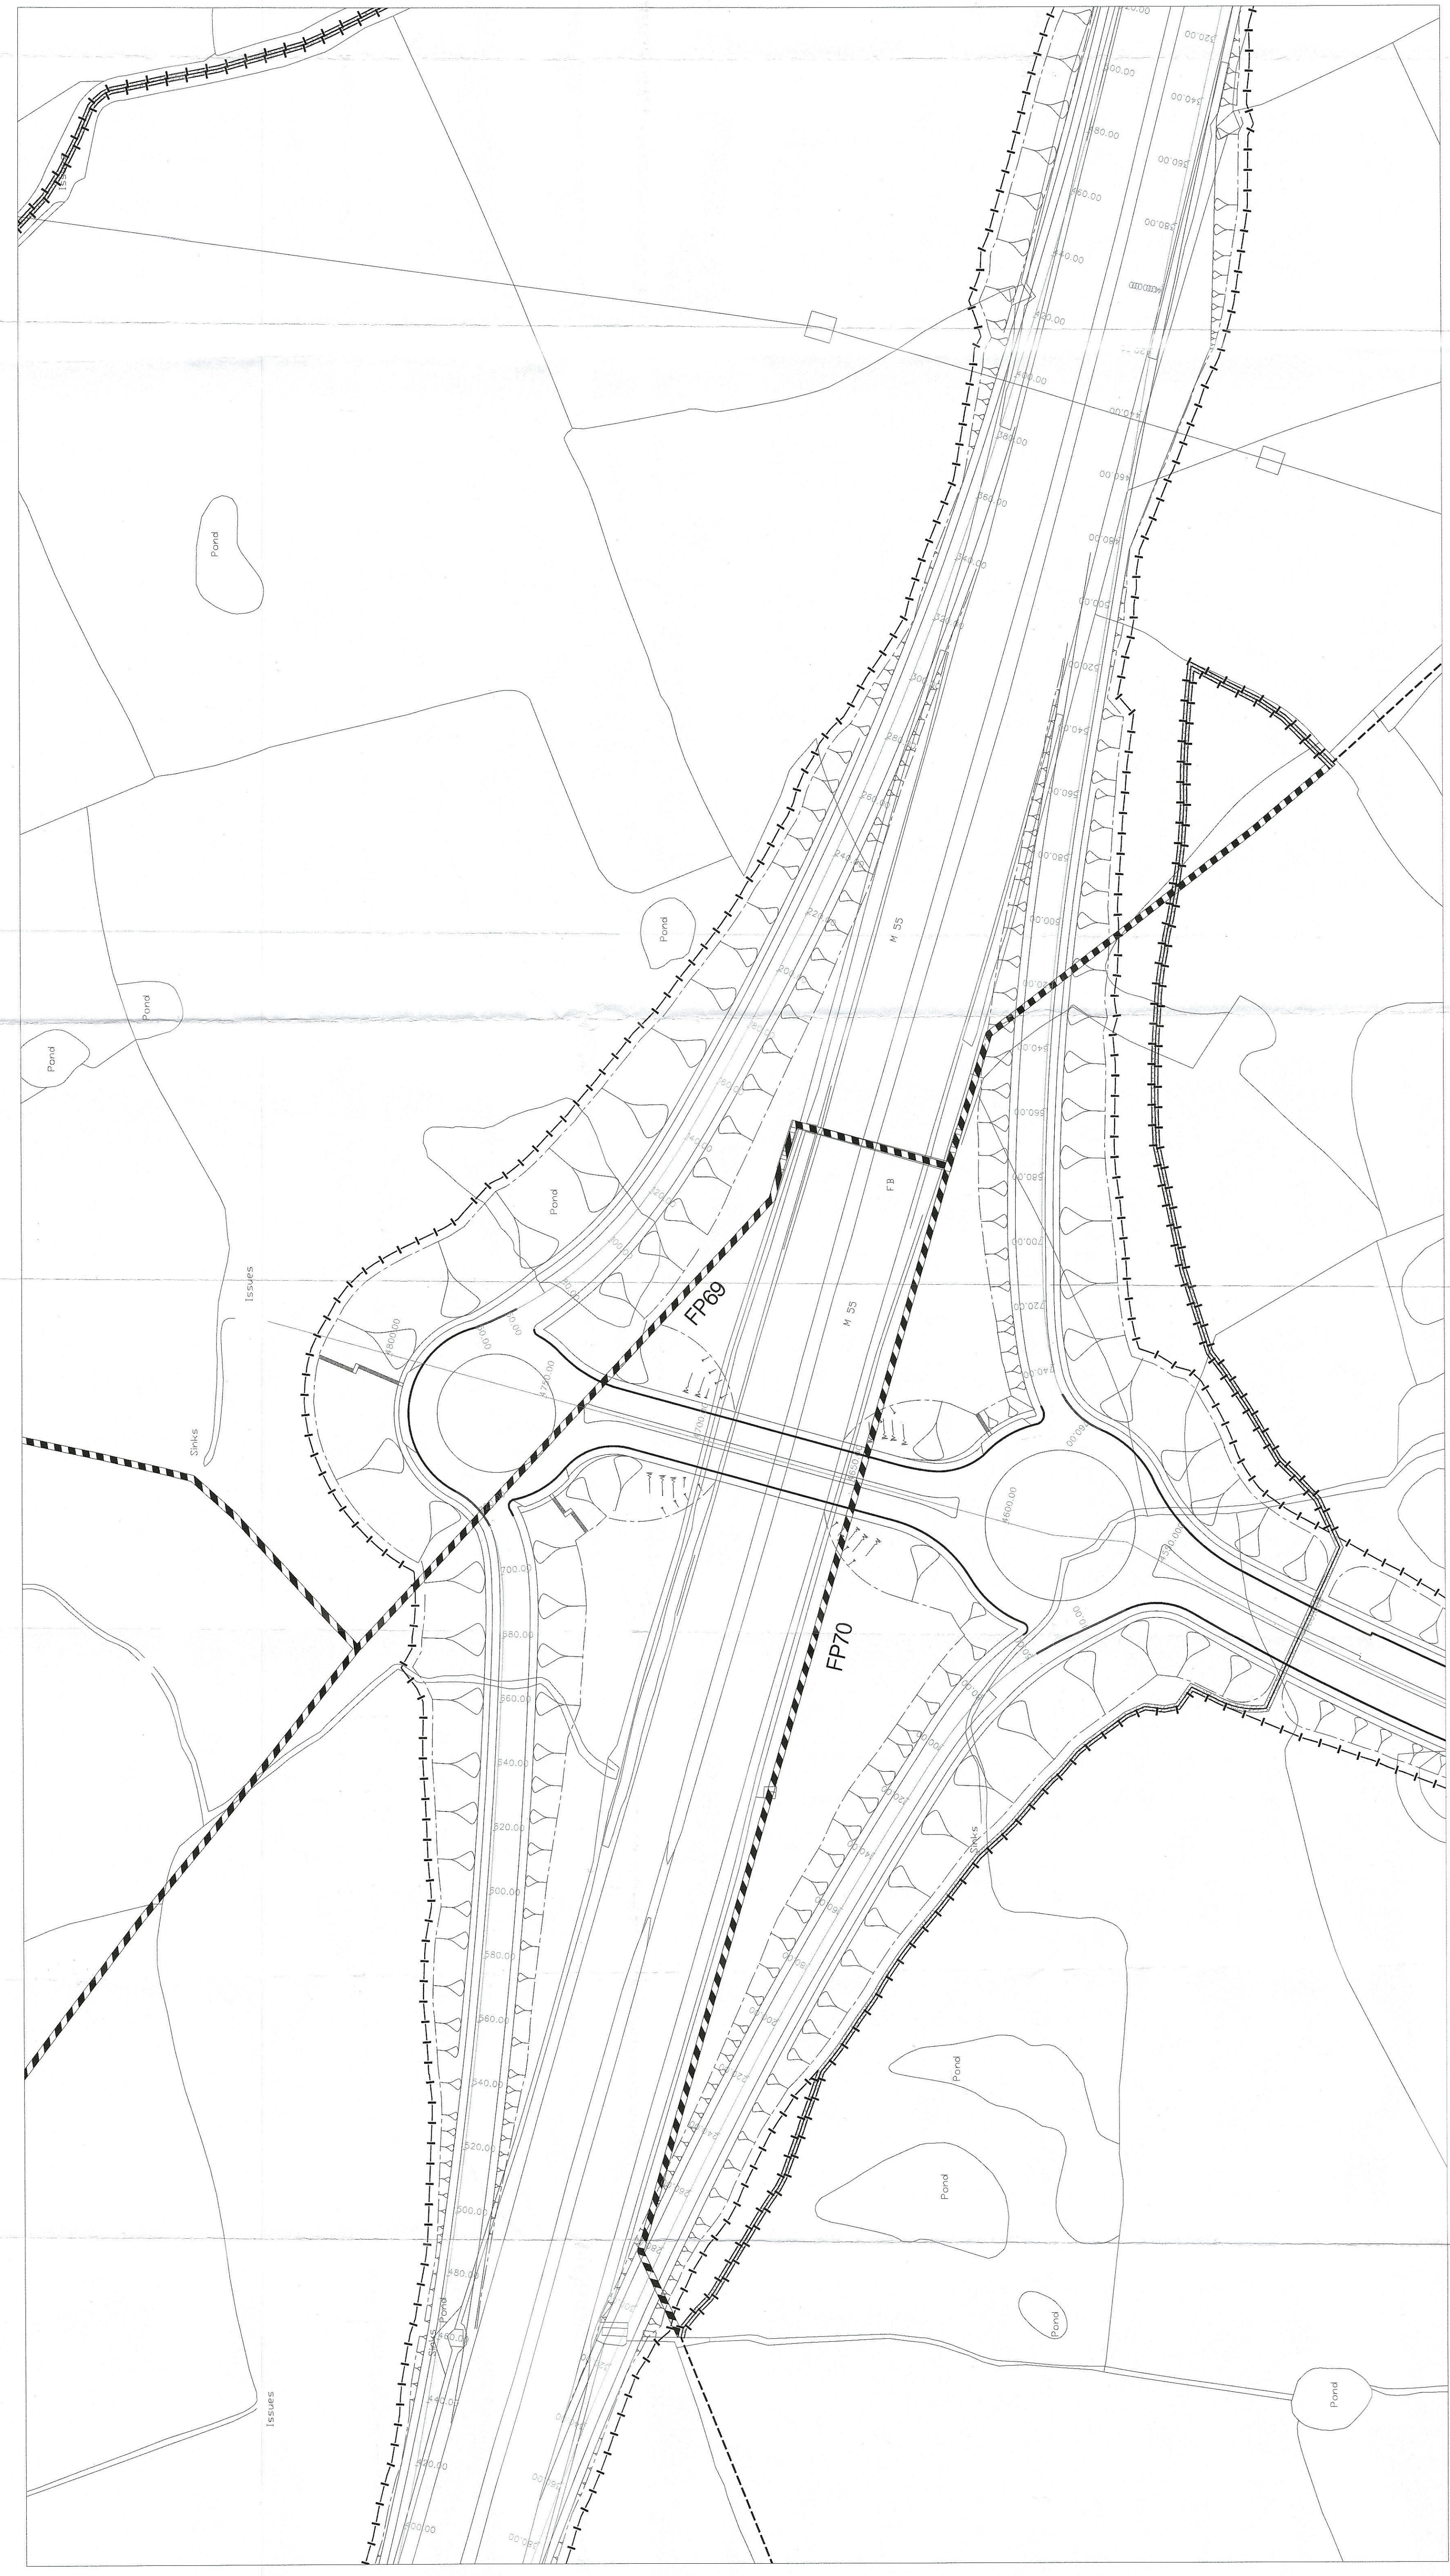


THE LANCASHIRE COUNTY COUNCIL (PRESTON WESTERN DISTRIBUTOR, EAST WEST LINK AND COTTAM LINK CLASSIFIED ROADS) (SIDE ROADS) ORDER 2018

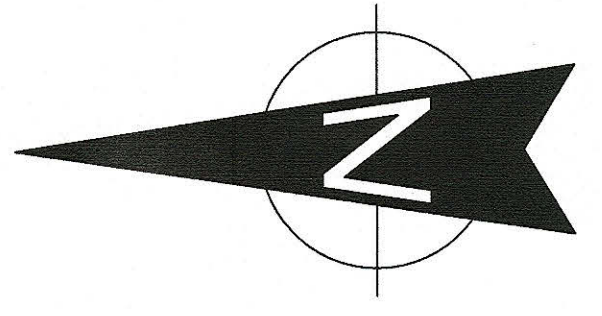

INSET A - WITHOUT I25
SCALE 1:1000

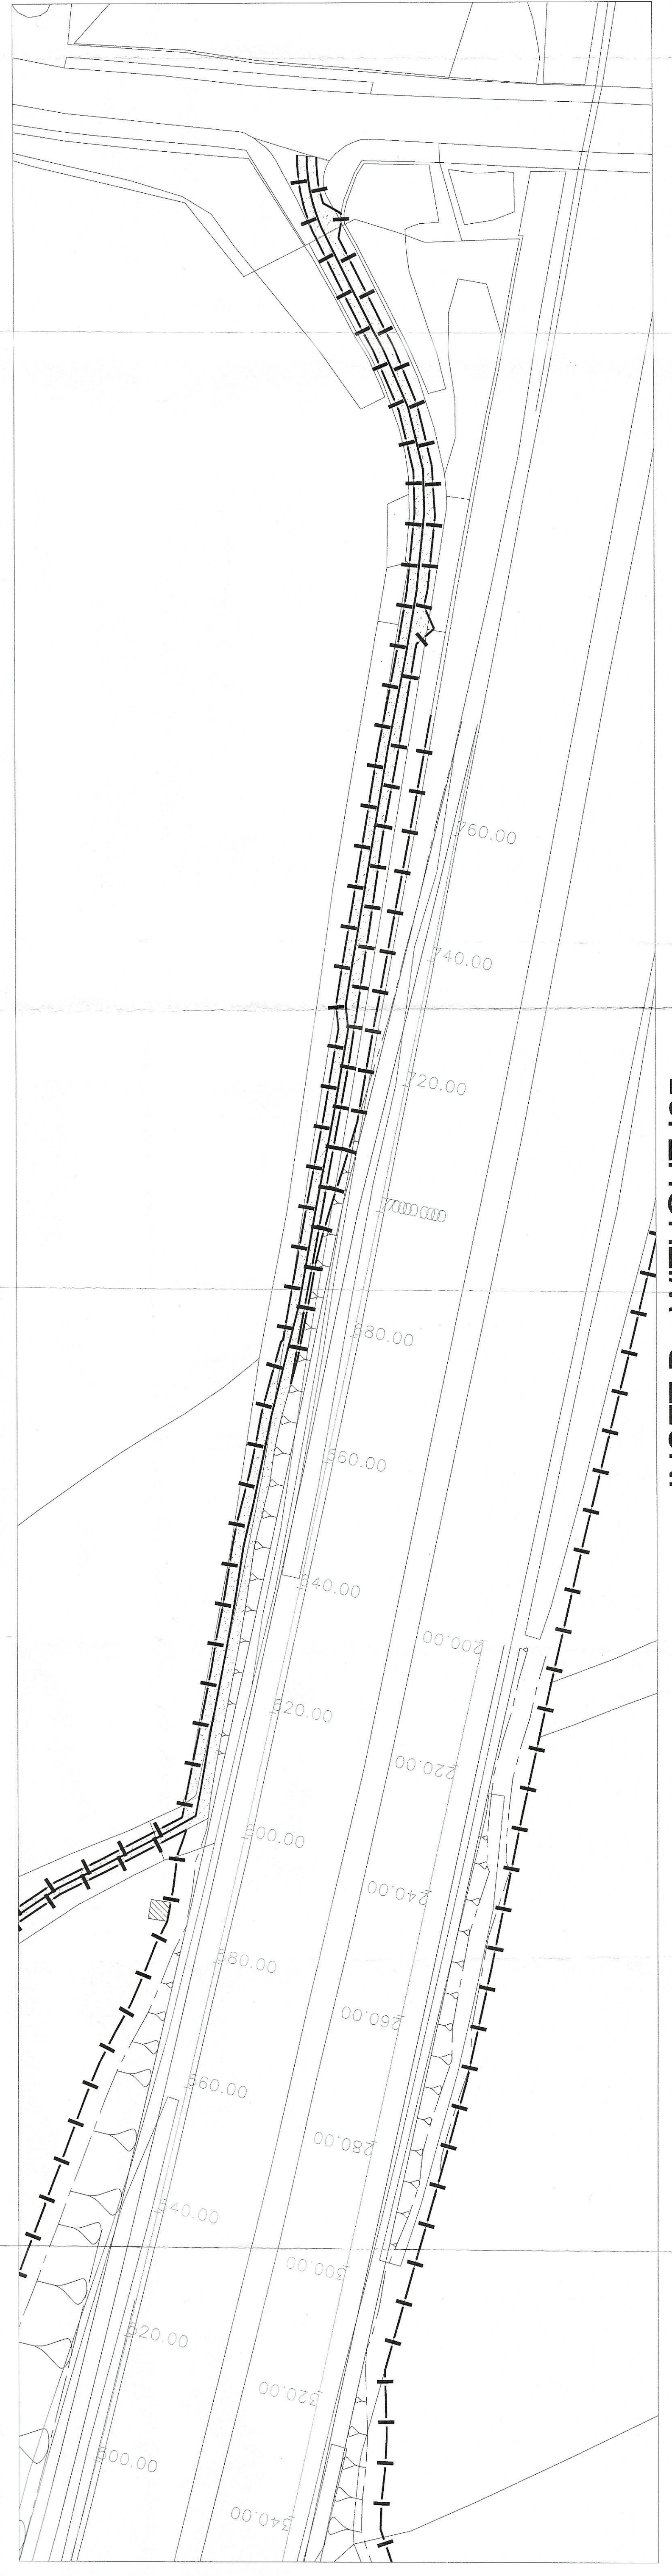

INSET B - WITHOUT I25
SCALE 1:500

KEY

	Existing highway layout
	Proposed highway layout
	Highway Boundary
	Carriageway Boundary
	Highway Boundary
	Carriageway Boundary
	Highway Boundary
	Classified Road (Emboldened)
	Highways to be stopped up
	Highways to be improved
	New highways
	Private means of access to be stopped up
	Special Road
	New Means of Access
	Cutting slope
	Embankment slope

These plans do not show widths or construction details

INSET DETAILS

SCALE AS SHOWN

Based upon the Ordnance Survey mapping with the permission of the Controller of Her Majesty's Stationery Office Crown Copyright

Unauthorised reproduction infringes Crown Copyright and may lead to prosecution or civil proceedings. Lancashire County Council. Licence No LA100023320.

This Map Drawing (Side Roads) Order 2018 (see Details) Revision B sheet 1 of 3 replaces the attached Map Drawing (Side Roads) Order 2018 (see Details) sheet 1 of 3. Transport upon confirmation of the Order by him.

B	15/11/18	• Cotnam Way / Harbour Lane and May Lane labels added • Footpath 88, Bridleway 2, Bridleway 89 and Bridleway 90 added • Footpath 65 connected to Footpath 67 • PAS8, PAS9, PAS1, PAS2 and PAS3 added	AE	JF
A	24/09/18	• Highways boundary altered at access on East West Link Road • Link A116 - New driveway on Oakton Lane connected to A116 • Link A127 added • Highway boundary at 119 connected • PAS7 and PAS8 added	PW	JF

NO.	DATE	REVISIONS	CHECKED BY	DRAWN BY
-----	------	-----------	------------	----------

Lancashire County Council
City Deal Delivery Team

PROJECT TITLE
THE LANCASHIRE COUNTY COUNCIL (PRESTON WESTERN DISTRIBUTOR, EAST WEST LINK AND COTTAM LINK CLASSIFIED ROADS)

DRAWING TITLE
SIDE ROADS ORDER 2018
INSET DETAILS

DRAWN BY	JF	PROJECT No.	CLM01
CHECKED BY	PW	DRAWING No.	
DATE	APRIL 2017		
SCALE @ A0	AS SHOWN	SHEET No.	1 OF 3
CLIENT No.	CLM01	REVISION:	B