


CROSS SECTION VIEW OF SPEED CUSHION

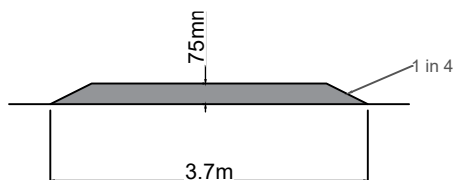

Drawing not to scale



Malthouse Court

Proposed speed cushion location A

21.5m

3.70

The Cloisters

Ashton St.


Proposed speed cushion location B

3.70  
15.5m


Priory Street

ASHTON STREET

Cross section view of speed cushion

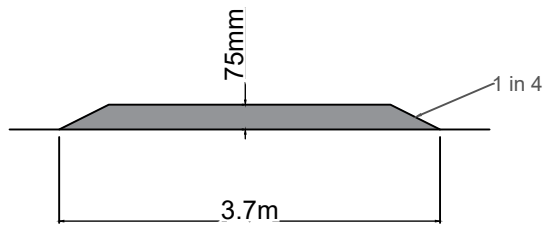

Drawing not to scale

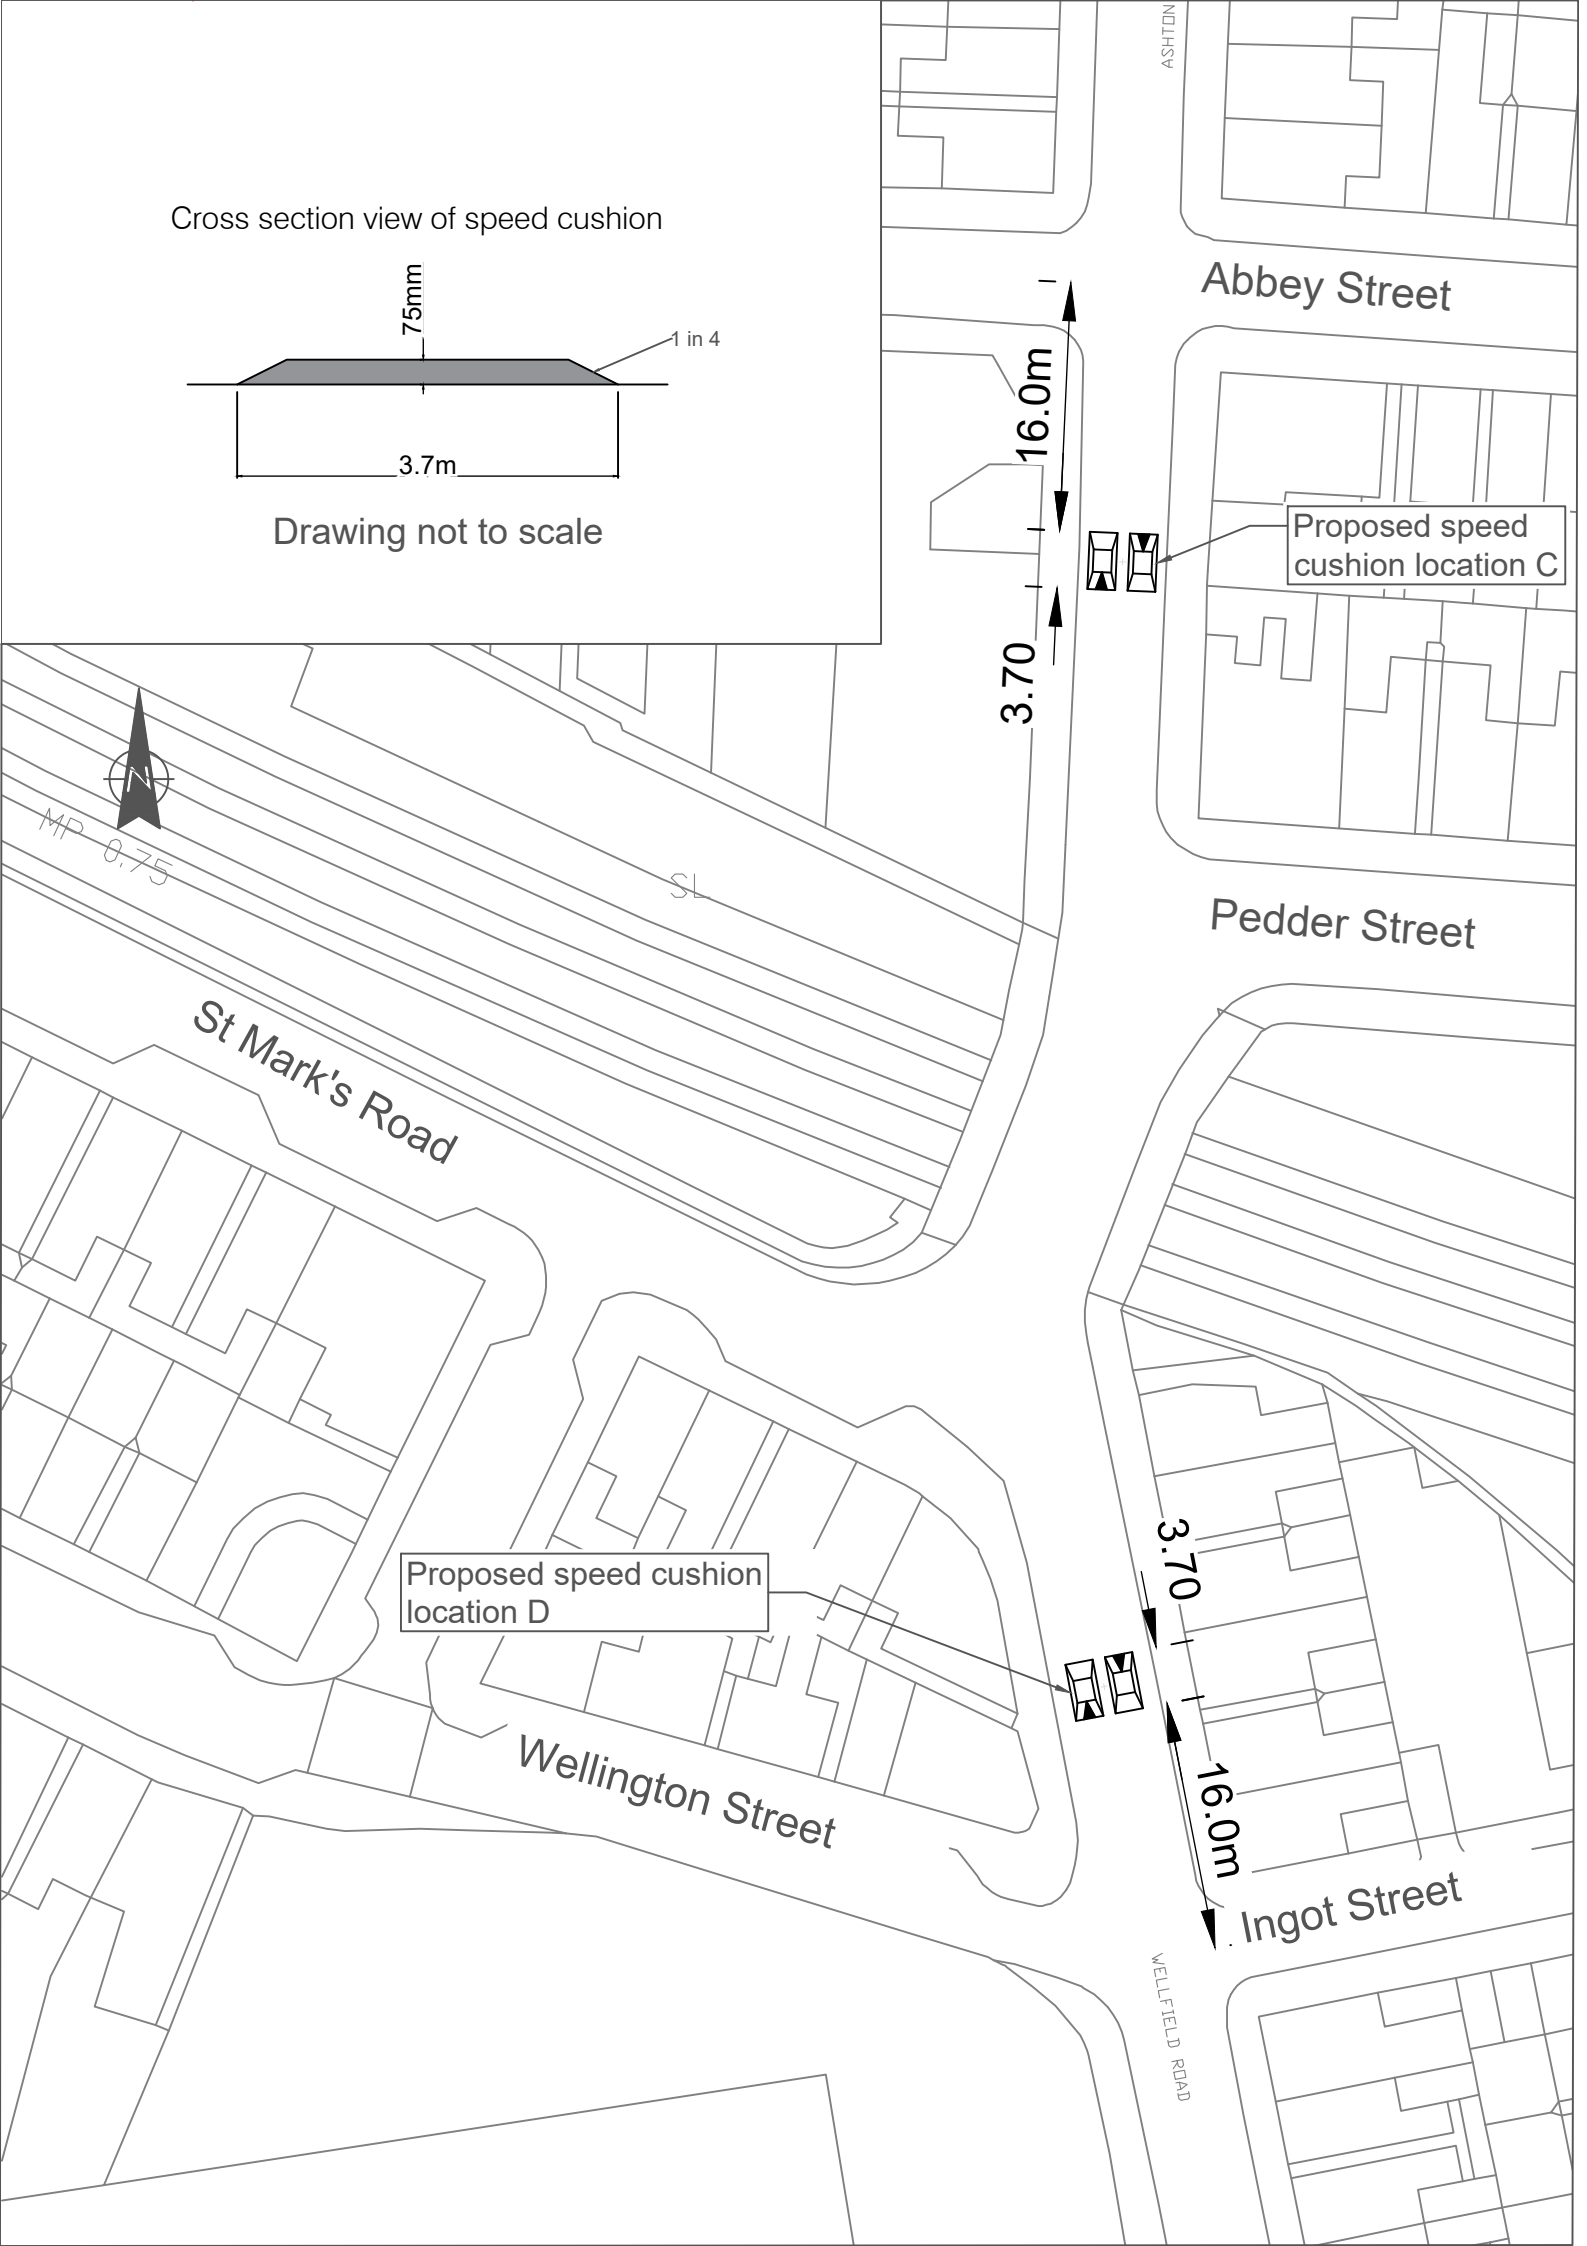




Proposed speed cushion  
location E

Proposed speed cushion  
location F

Cross section view of speed cushion

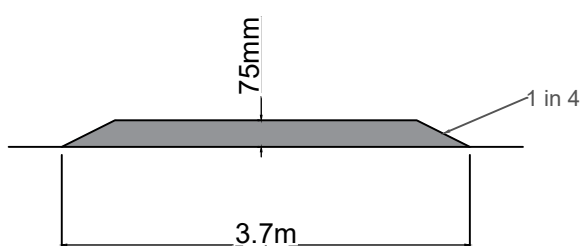

Drawing not to scale

3.70

46.0m


Mill Street

20.5m


3.70

Wellfield Road

BRIERYFIELD ROAD

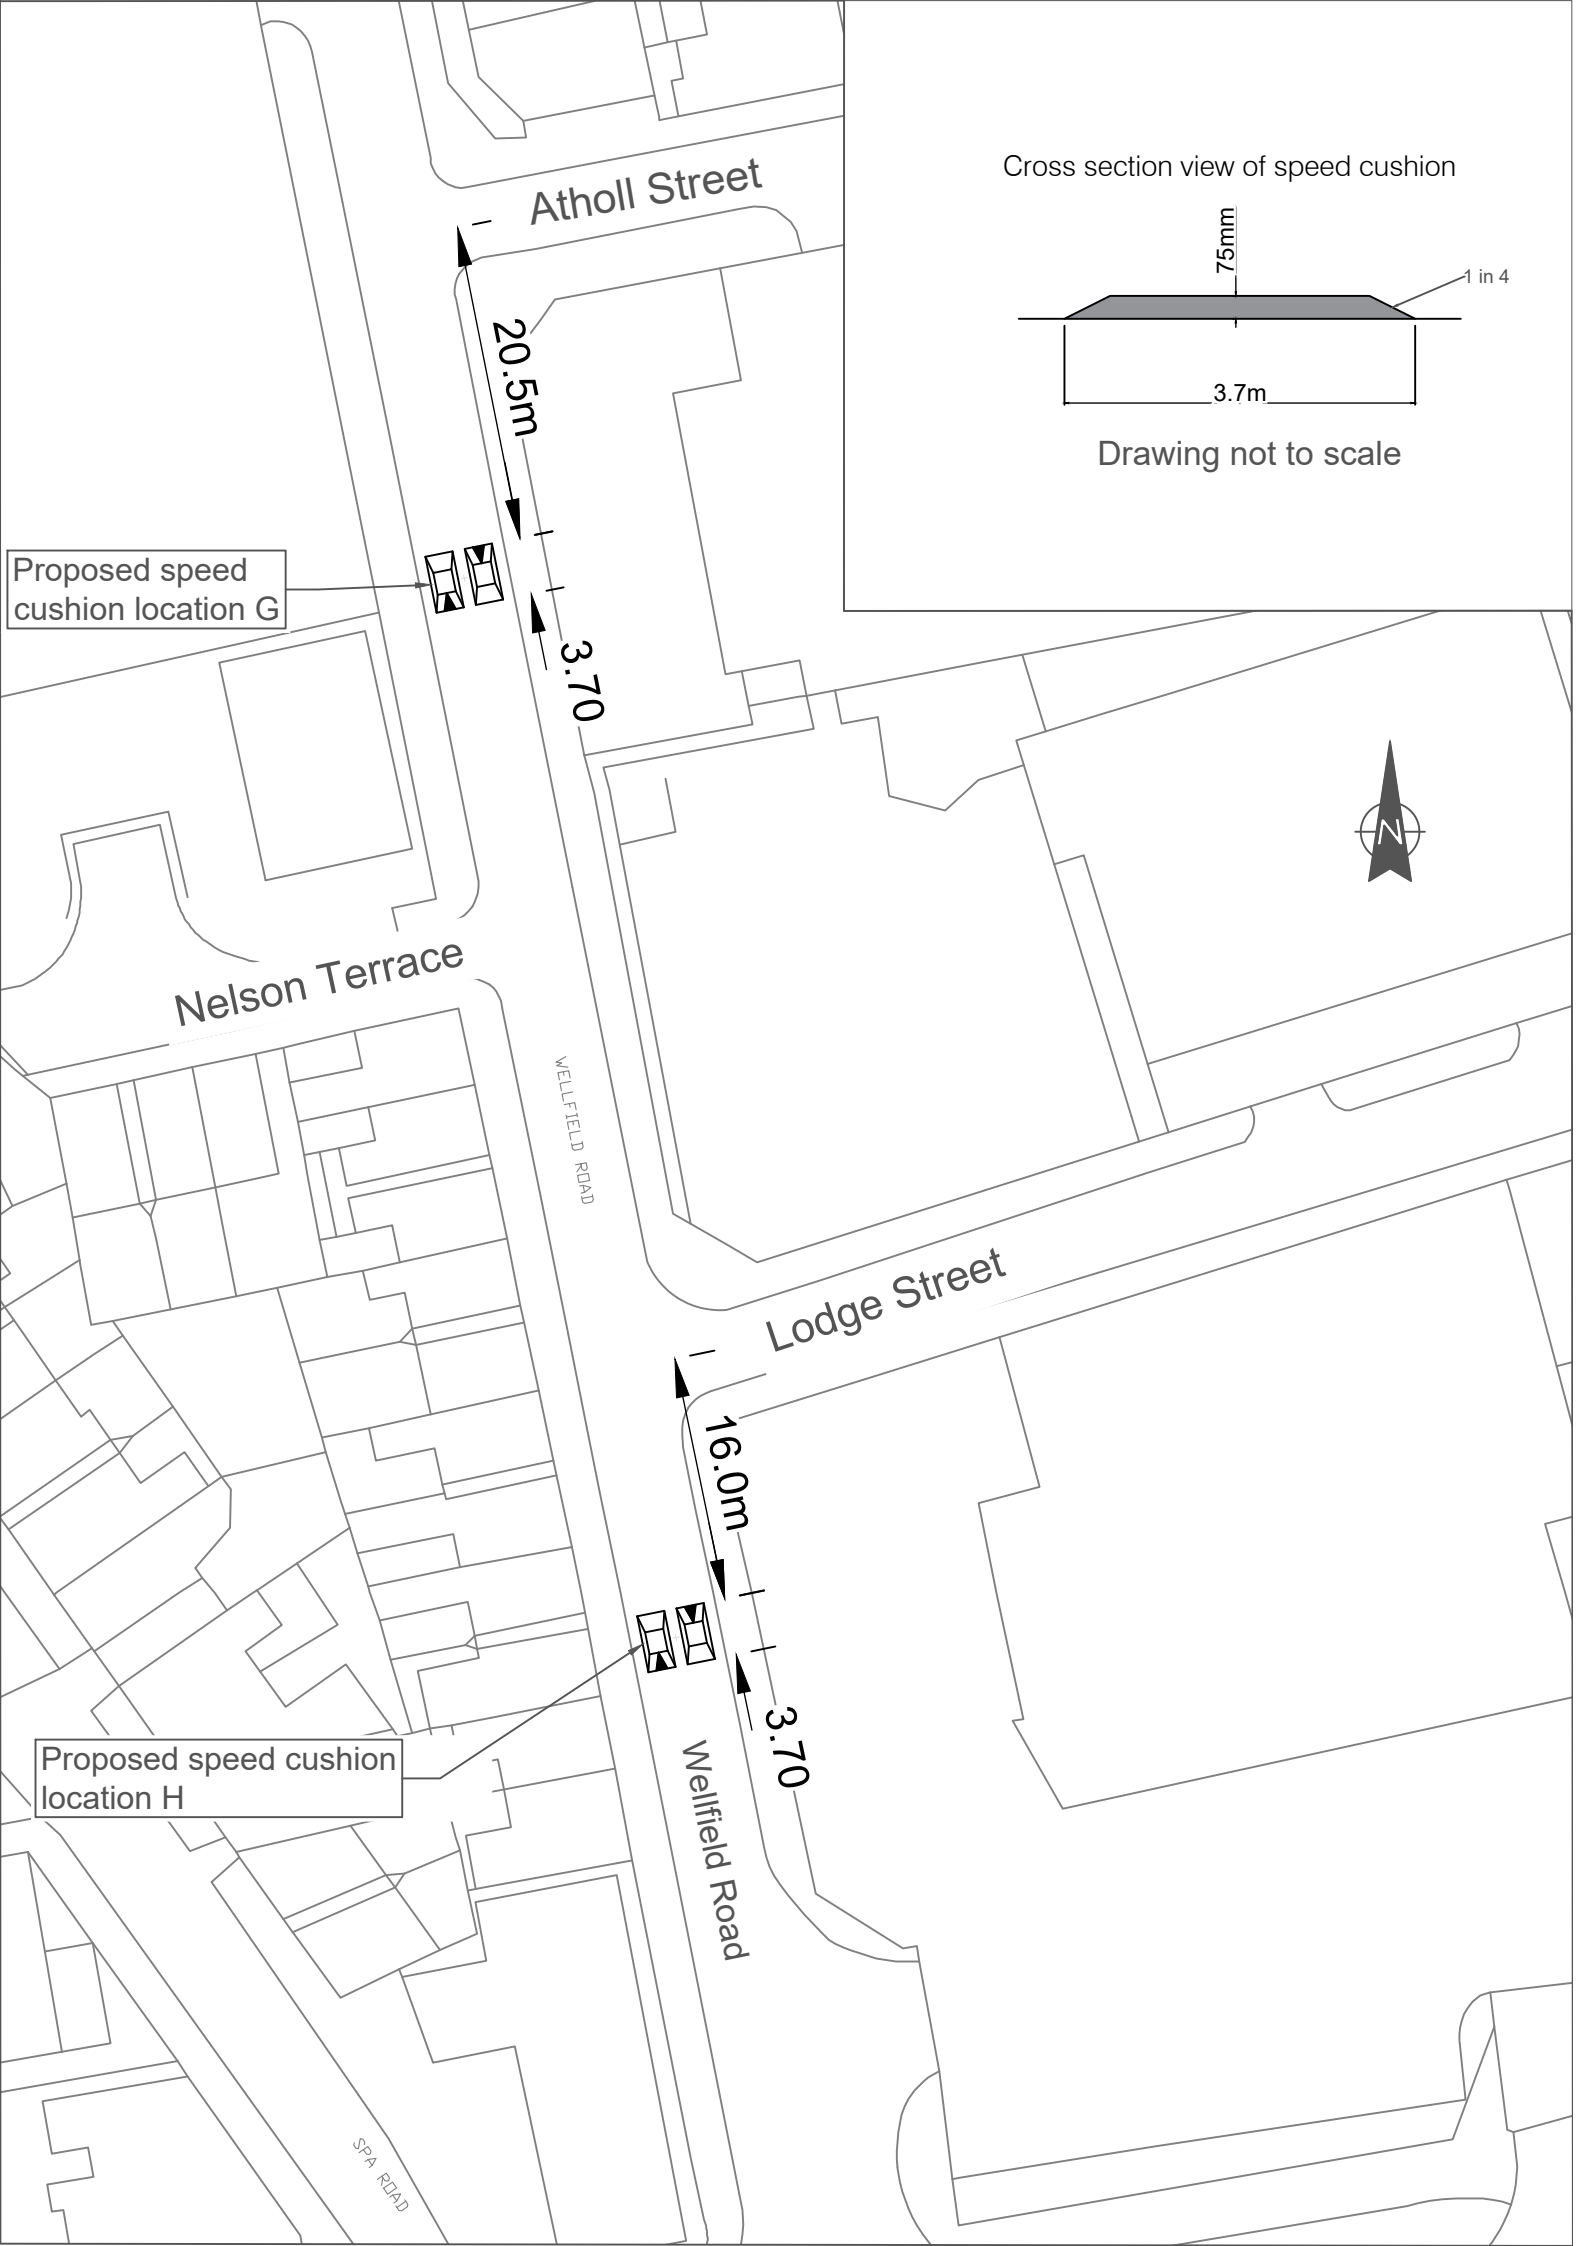

Cross section view of speed cushion

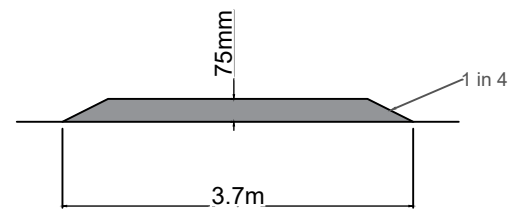

Drawing not to scale