



# PENWORTHAM TOWN CENTRE IMPROVEMENTS

When the Penwortham Bypass is built it will relieve Penwortham Town Centre of a significant amount of traffic. City Deal has included funding to improve the public realm of the corridor through Penwortham.

Whilst it will not be possible to undertake the works until the bypass is completed we would like to take this opportunity to offer some ideas of what could be provided and more importantly listen to any ideas of what you would like to see.


## OPTION 1: CENTRAL BOULEVARD

### Advantages:

- More room for pedestrians and other road users
- Real change in environment
- Provides space for alternative uses
- Enables existing arrangements for parking on forecourts to be retained
- Easier to cross the road - only 1 lane at a time
- More chance of getting space for trees in centre of carriageway – less services

### Disadvantages:

- Pedestrians have to cross road to reach space
- Existing arrangements for parking on forecourts means footways are compromised
- Less usable space than making footway areas wider

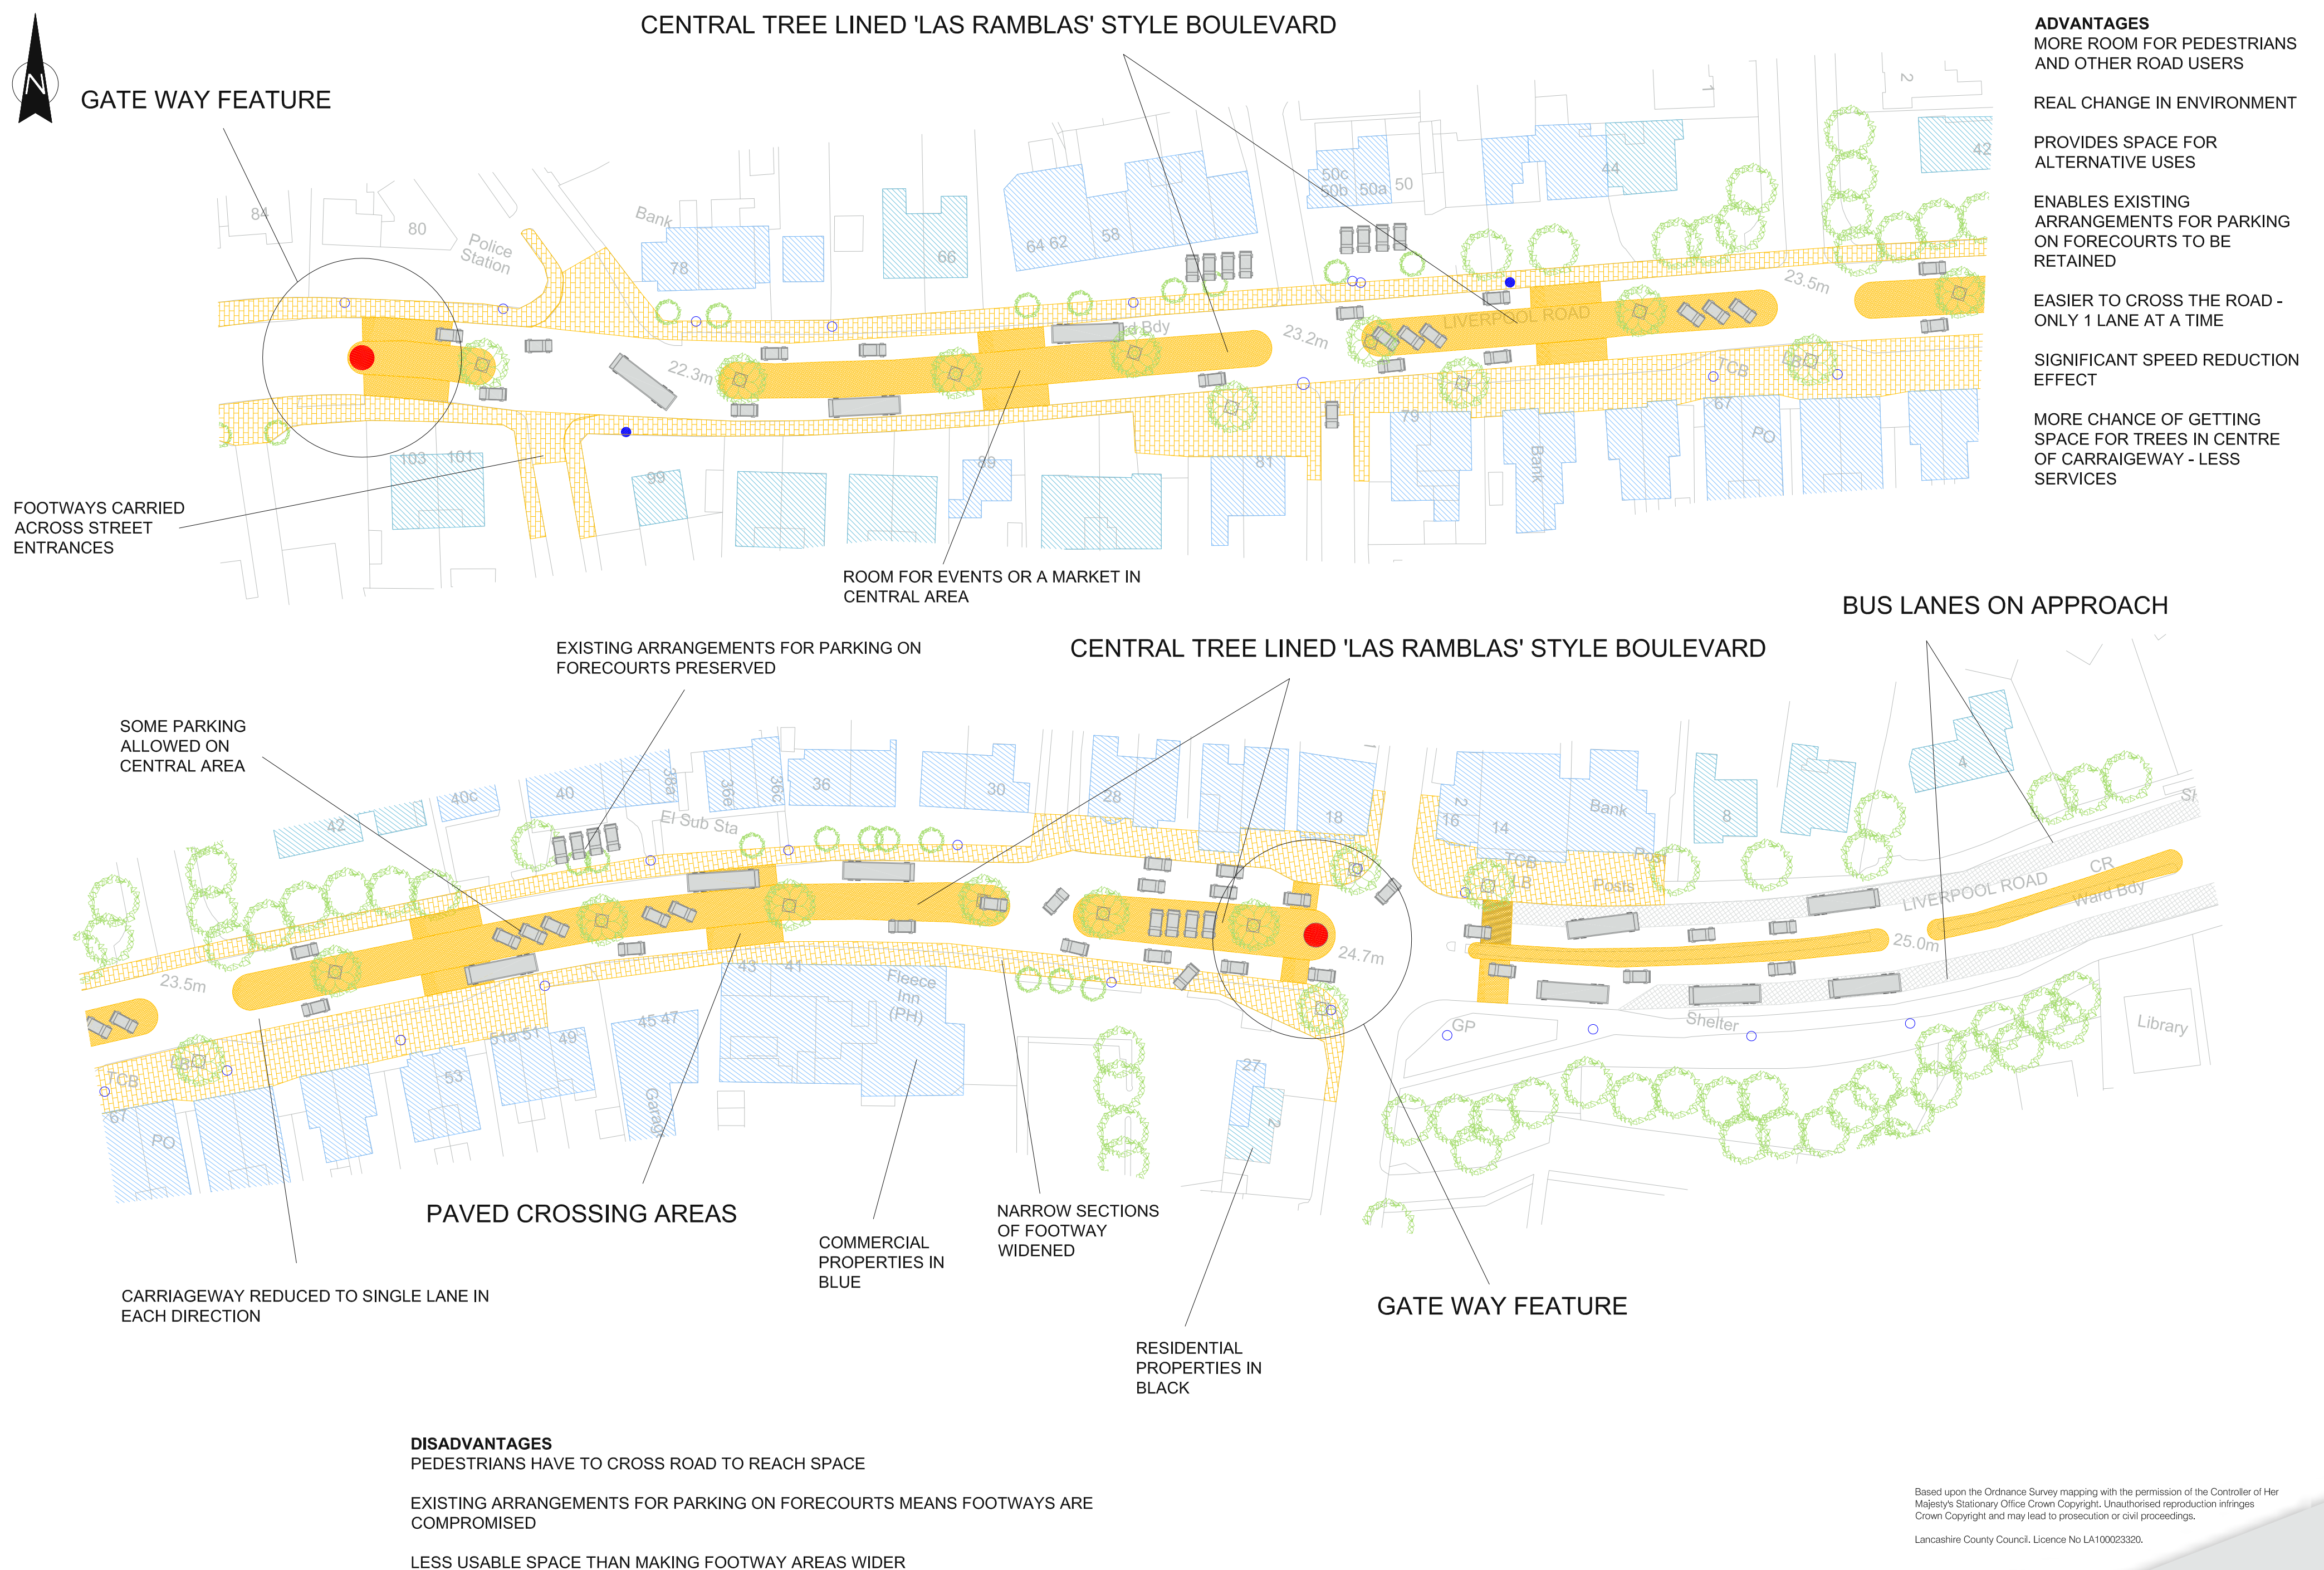

### Keeping you updated

Website: [www.lancashirelep.co.uk](http://www.lancashirelep.co.uk)  
Email: [citydeal@lancashire.gov.uk](mailto:citydeal@lancashire.gov.uk)  
Follow us on @lancscitydeal