


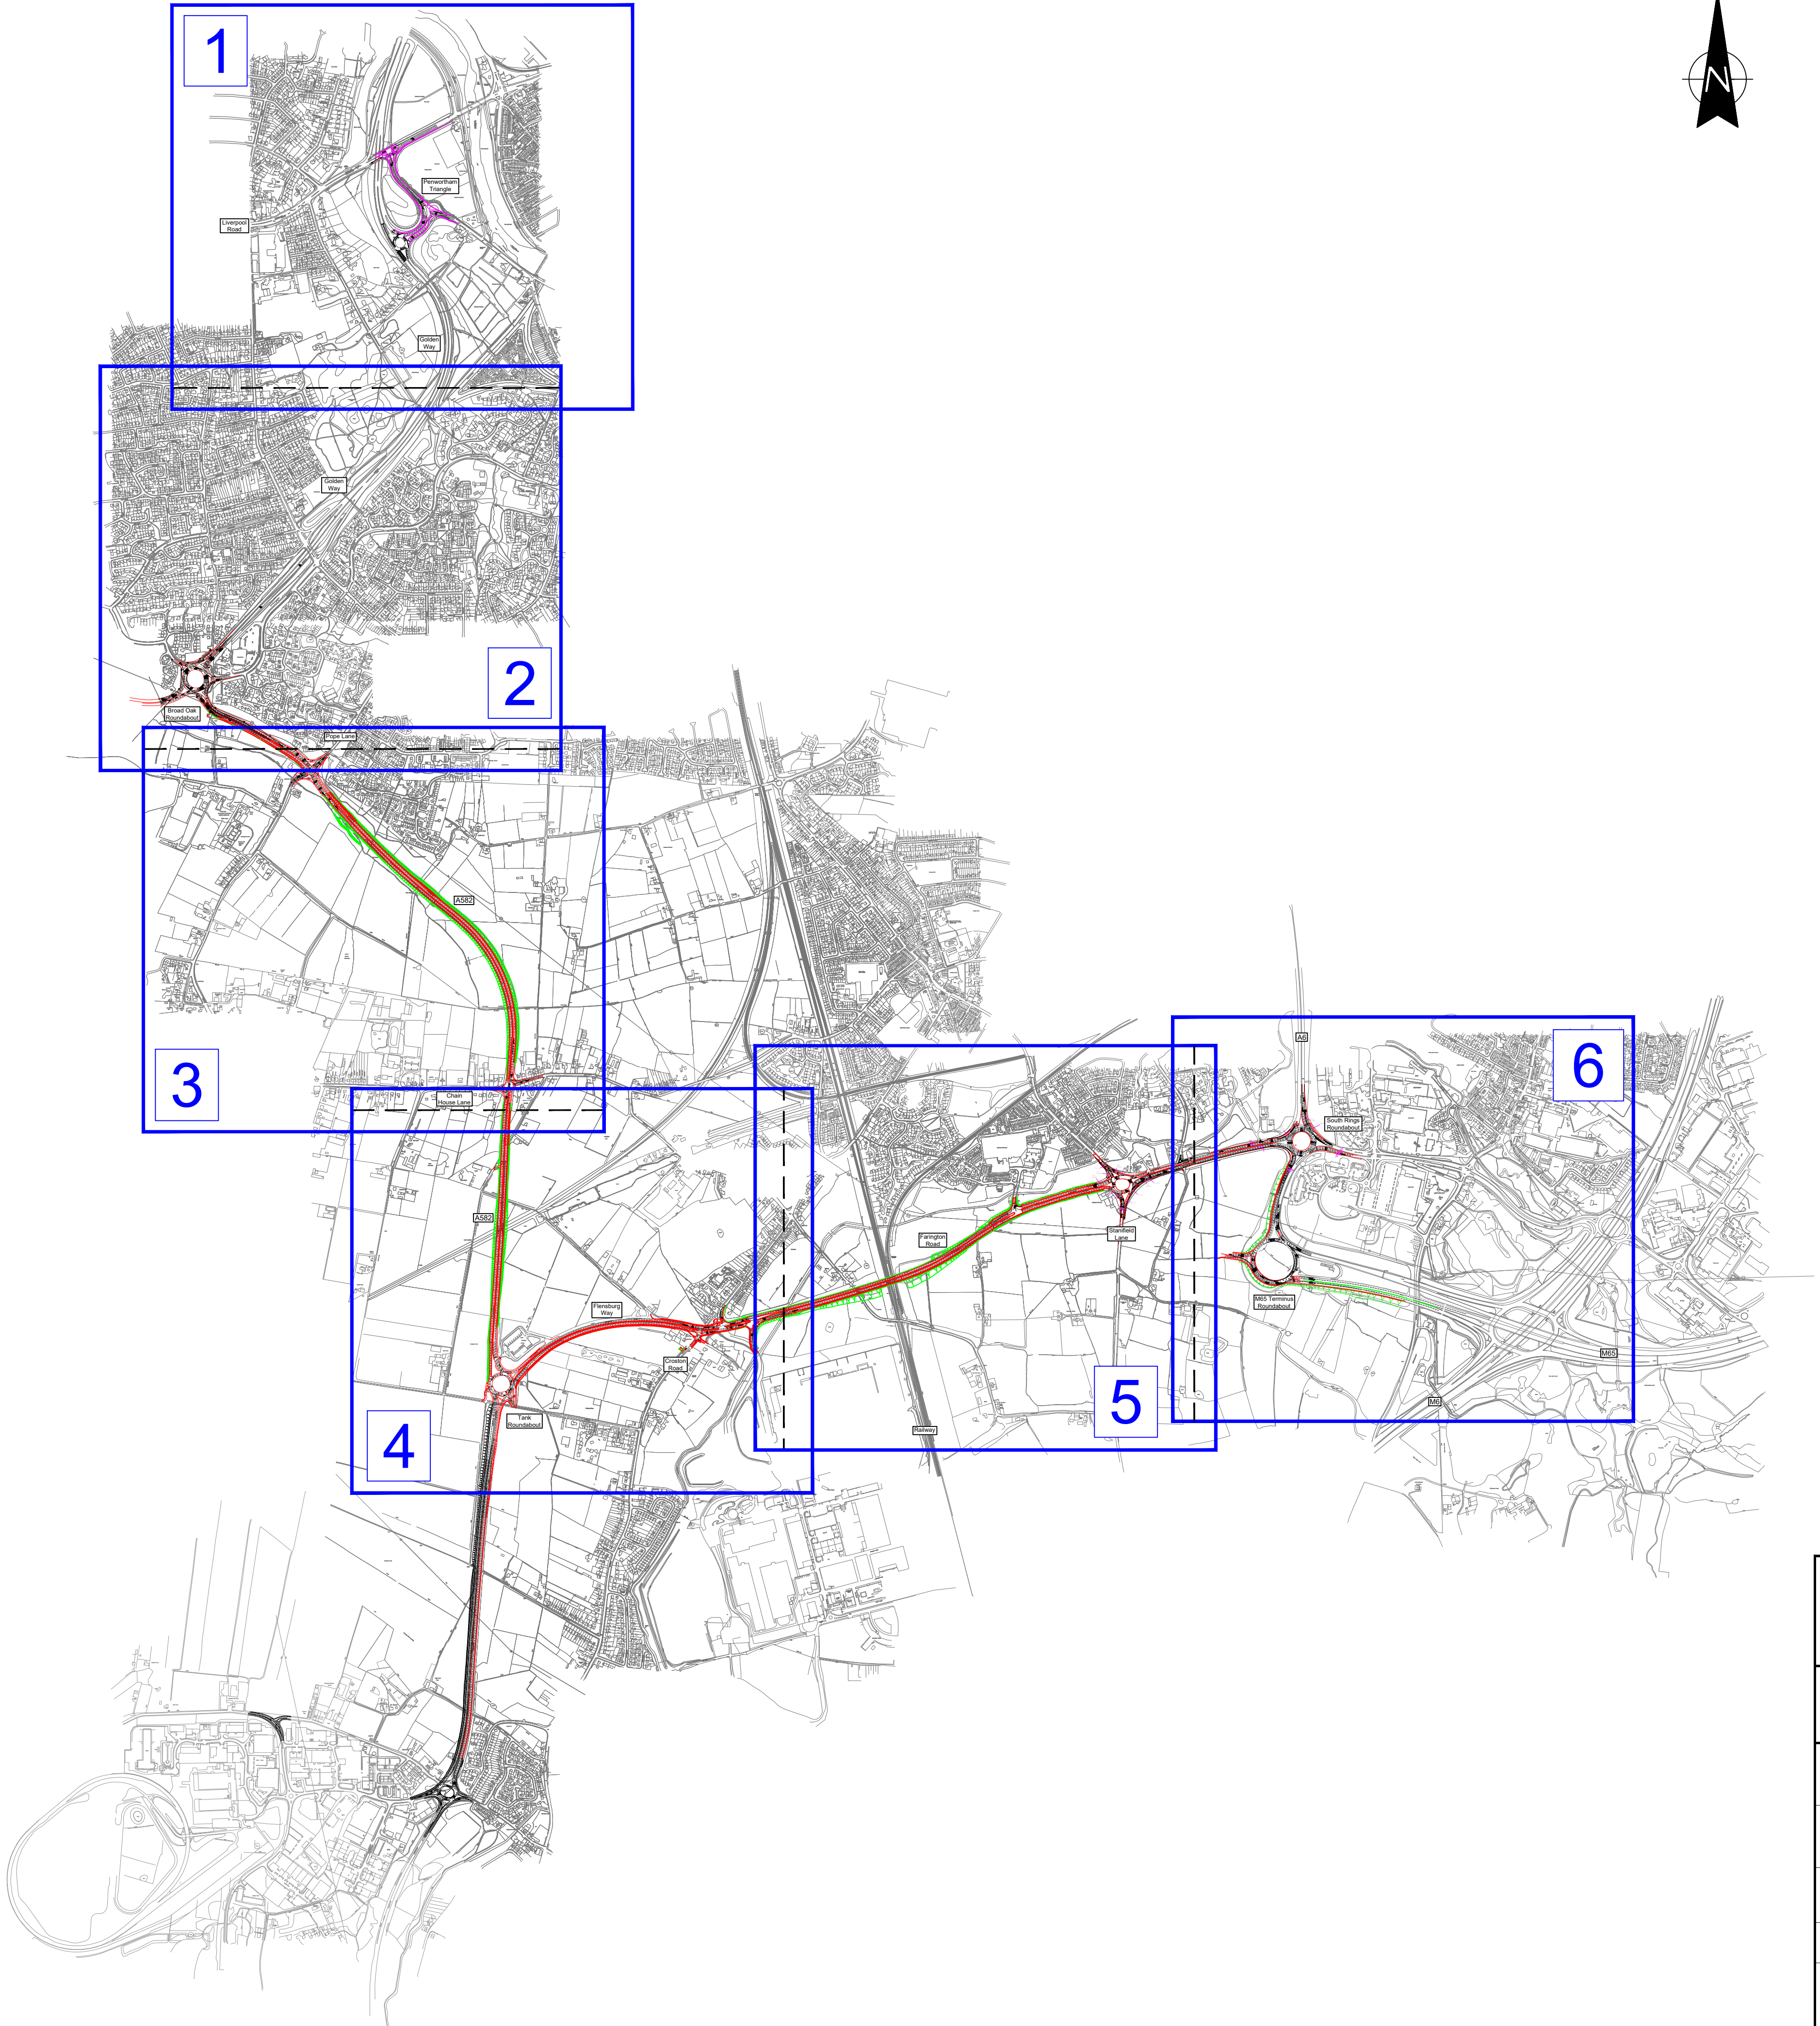

Lancashire County Council				Planning & Environment	
		CITY DEAL Preston, South Ribble & Lancashire		City Deal Delivery Team	
PROJECT TITLE:					
CLM02 A582 SOUTH RIBBLE WESTERN DISTRIBUTOR					
DRAWING TITLE:					
A582 MASTER PLAN KEY PLAN					
DRAWING No.					
CLM02-LCC-DR-0101-1000					
SCALE @ A1			PROJECT No.		
NTS			CLM02		
DATE:	DRAWN BY:	CHECKED BY:	SHEET No.	REVISION:	
10/07/2019	ER	AE	1 of 1	W.01	



Lancashire County Council		Planning & Environment		
 CITY DEAL Proven, South Middle & Lancashire		City Deal Delivery Team		
PROJECT TITLE:		CLM02 A582 SOUTH RIBBLE WESTERN DISTRIBUTOR		
DRAWING TITLE:		A582 MASTER PLAN KEY PLAN		
DRAWING No.		CLM02-DEV-DR-0101-1001		
SCALE @ A3		1:5000	PROJECT No.	CLM02
DATE:	DRAWN BY:	CHECKED BY:	SHEET No.	REVISION:
10/07/2019	ER	AE	01 of 06	W.01

CUT
LINE

Golden
Way

Broad Oak
Roundabout

Pope Lane

CUT
LINE



Planning & Environment



City Deal Delivery Team


PROJECT TITLE: CLM02
A582 SOUTH RIBBLE WESTERN DISTRIBUTOR

DRAWING TITLE: A582 MASTER PLAN
KEY PLAN

DRAWING No. CLM02-DEV-DR-0101-1002


SCALE @ A3 1:5000 PROJECT No. CLM02

DATE:	DRAWN BY:	CHECKED BY:	SHEET No.	REVISION:
10/07/2019	ER	AE	02 of 06	W.01

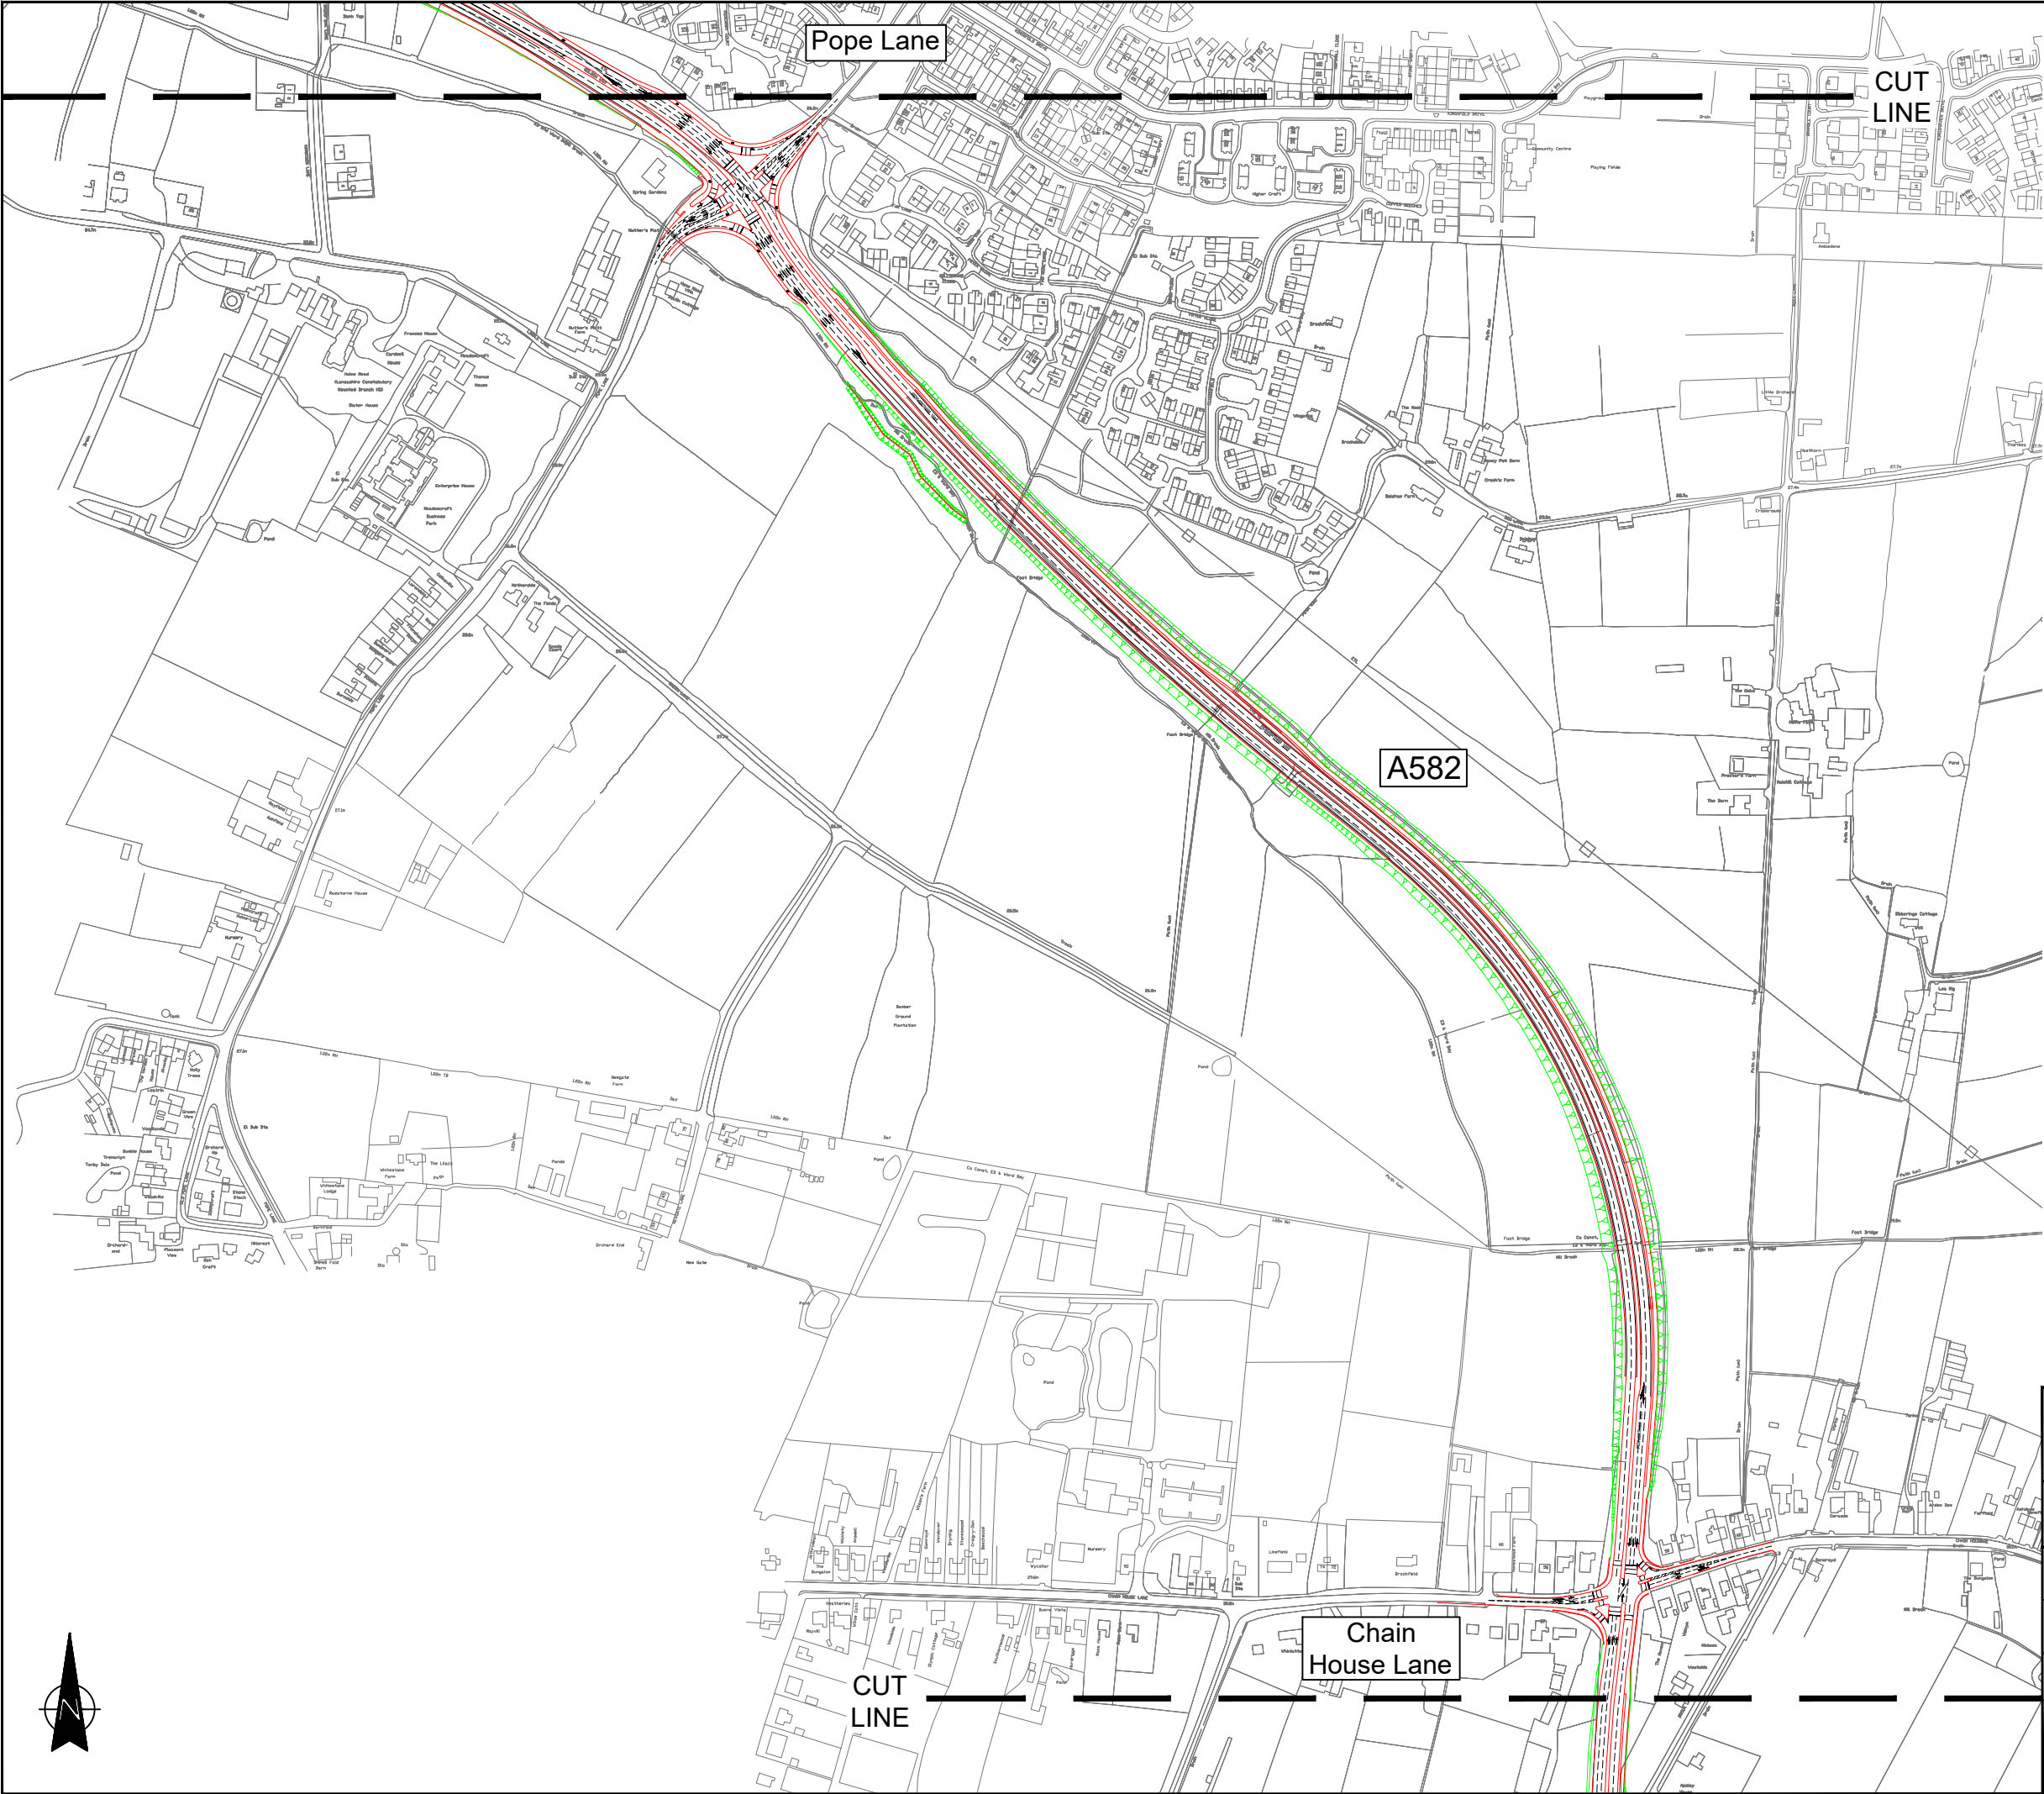

Based upon the Ordnance Survey mapping with the permission of the Controller of Her Majesty's Stationary Office. © Crown Copyright. Unauthorised reproduction infringes Crown Copyright and may lead to prosecution or civil proceedings. Lancashire County Council. Licence No LA100023320.


Lancashire County Council		Planning & Environment		
 CITY DEAL Preston, South Ribblesdale & Lancashire		City Deal Delivery Team		
PROJECT TITLE:		CLM02 A582 SOUTH RIBBLE WESTERN DISTRIBUTOR		
DRAWING TITLE:		A582 MASTER PLAN KEY PLAN		
DRAWING No.		CLM02-DEV-DR-0101-1003		
SCALE @ A3		1:5000	PROJECT No. CLM02	
DATE:	DRAWN BY:	CHECKED BY:	SHEET No.	REVISION:
10/07/2019	ER	AE	03 of 06	W.01

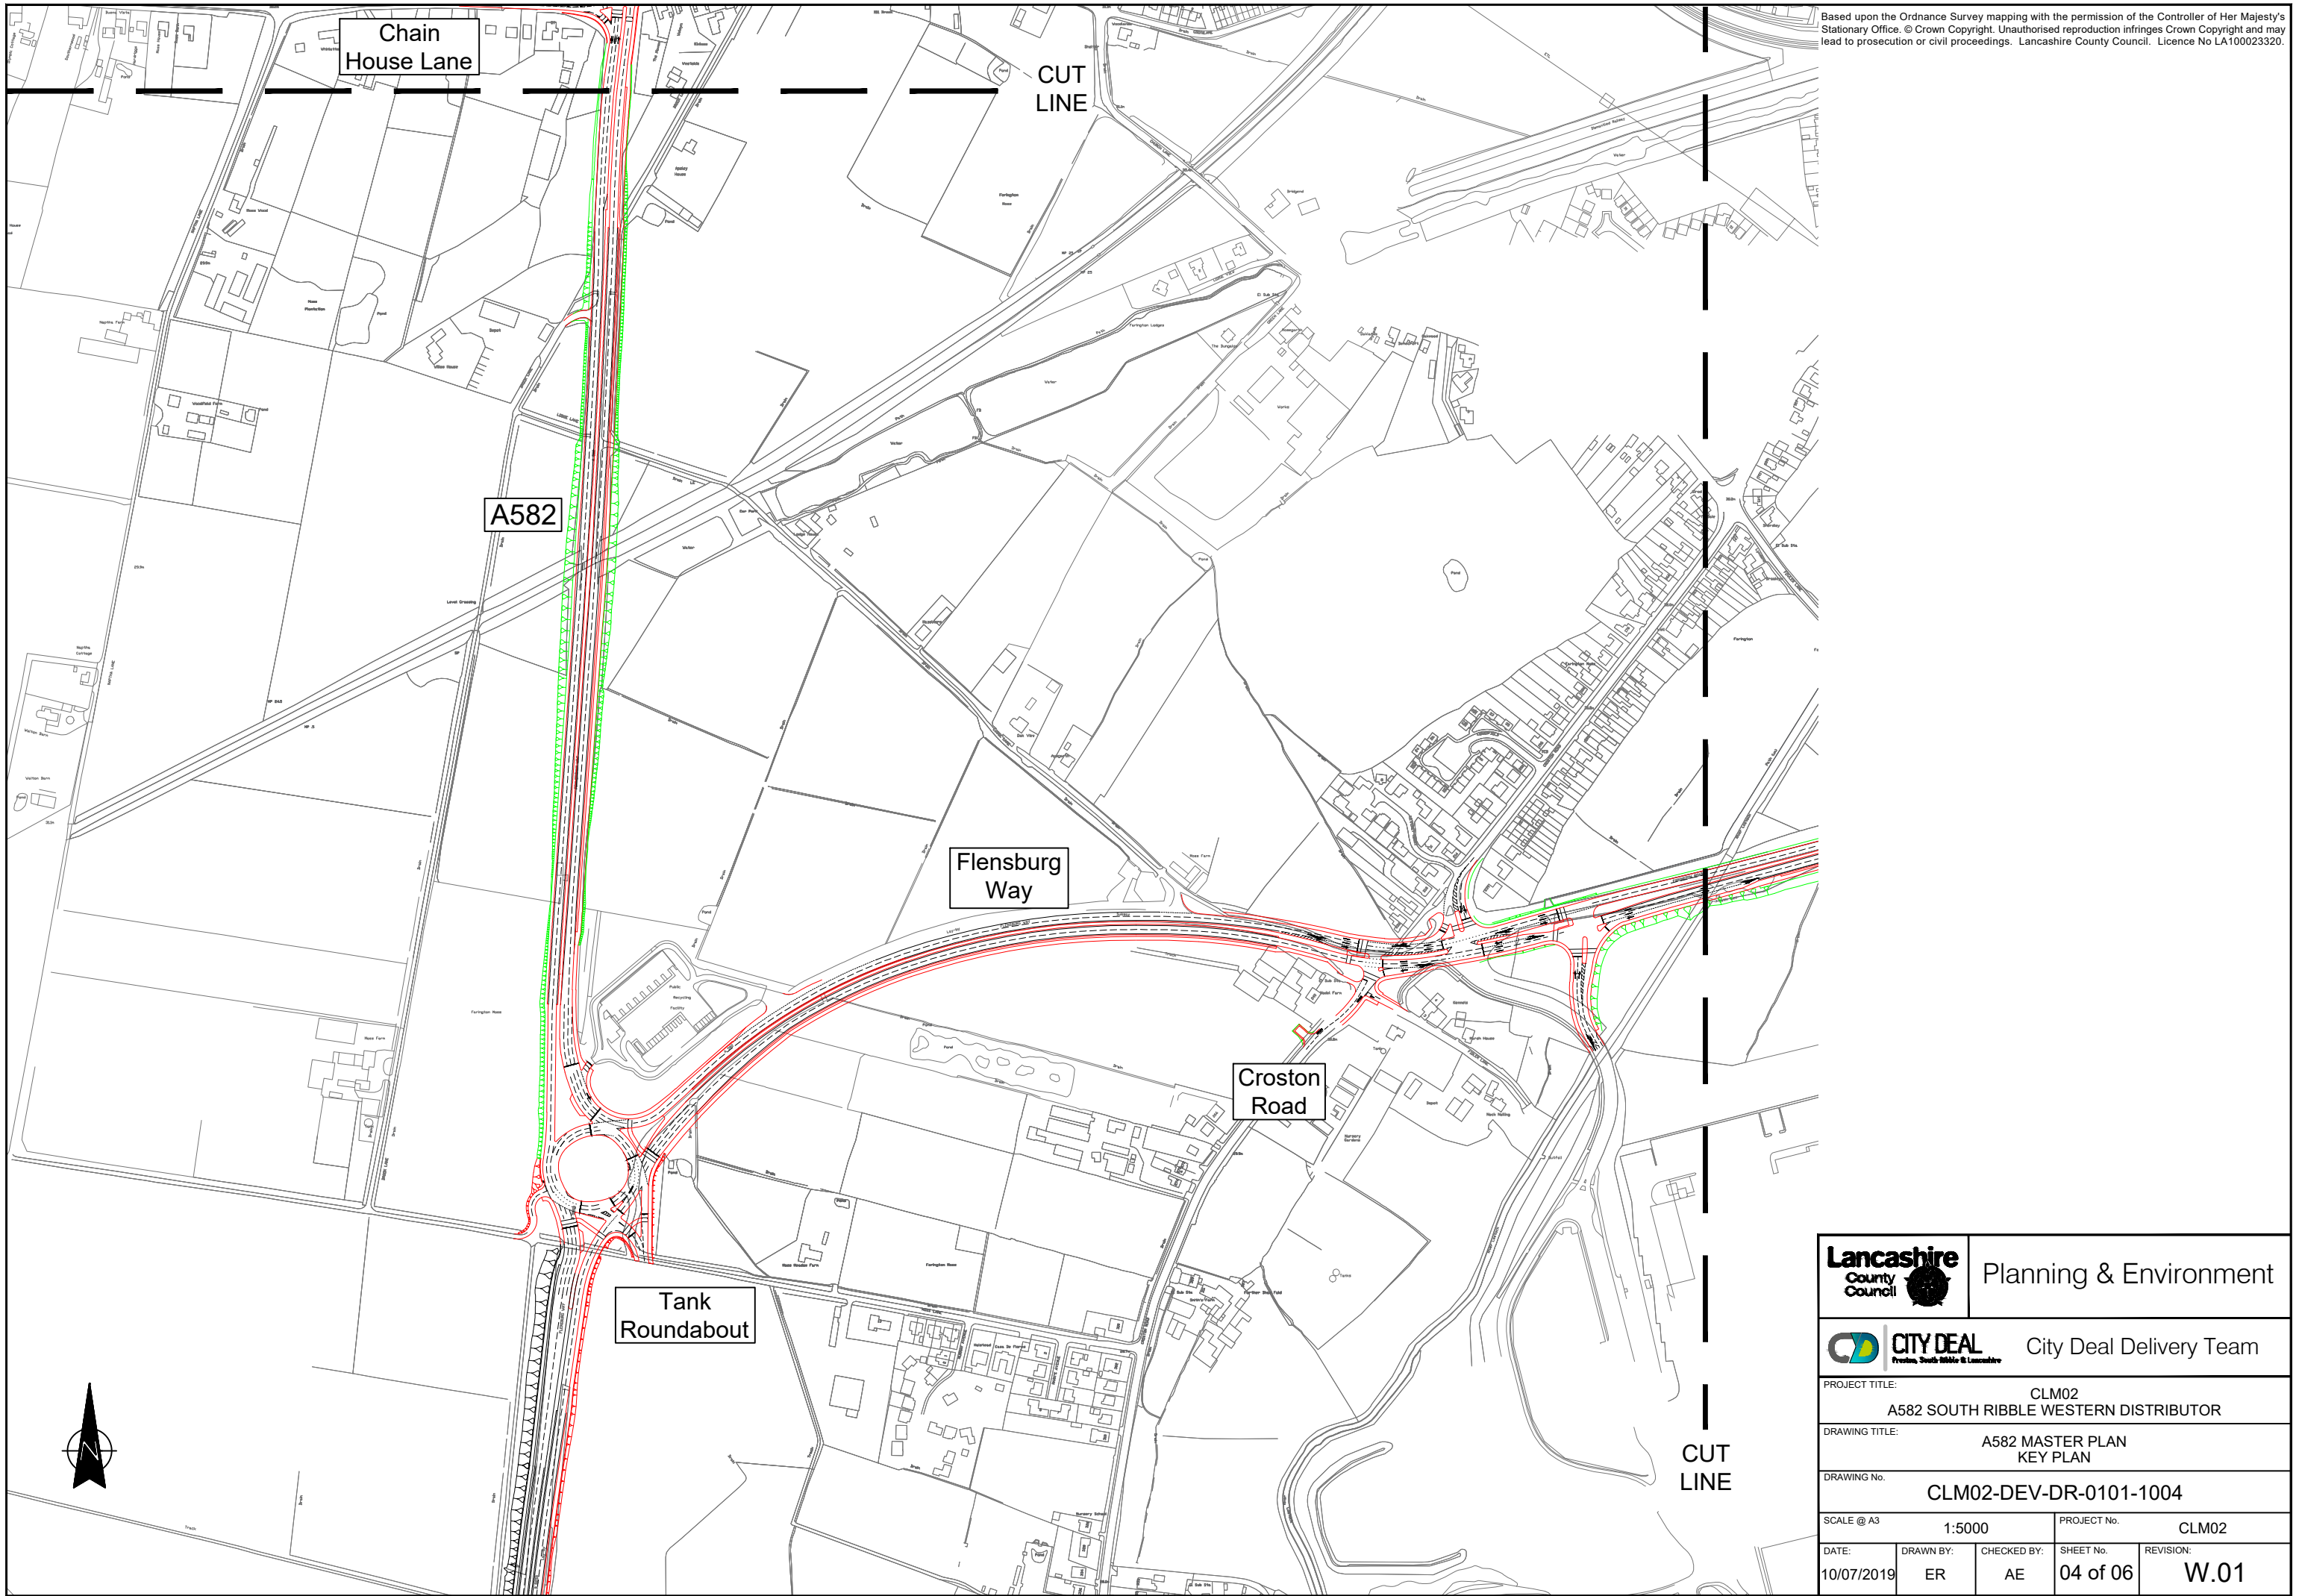


Based upon the Ordnance Survey mapping with the permission of the Controller of Her Majesty's Stationary Office. © Crown Copyright. Unauthorised reproduction infringes Crown Copyright and may lead to prosecution or civil proceedings. Lancashire County Council. Licence No LA100023320.

		Planning & Environment		
		City Deal Delivery Team		
PROJECT TITLE: CLM02 A582 SOUTH RIBBLE WESTERN DISTRIBUTOR				
DRAWING TITLE: A582 MASTER PLAN KEY PLAN				
DRAWING No. CLM02-DEV-DR-0101-1004				
SCALE @ A3		1:5000		PROJECT No. CLM02
DATE: 10/07/2019	DRAWN BY: ER	CHECKED BY: AE	SHEET No. 04 of 06	REVISION: W.01

Based upon the Ordnance Survey mapping with the permission of the Controller of Her Majesty's Stationary Office. © Crown Copyright. Unauthorised reproduction infringes Crown Copyright and may lead to prosecution or civil proceedings. Lancashire County Council. Licence No LA100023320.

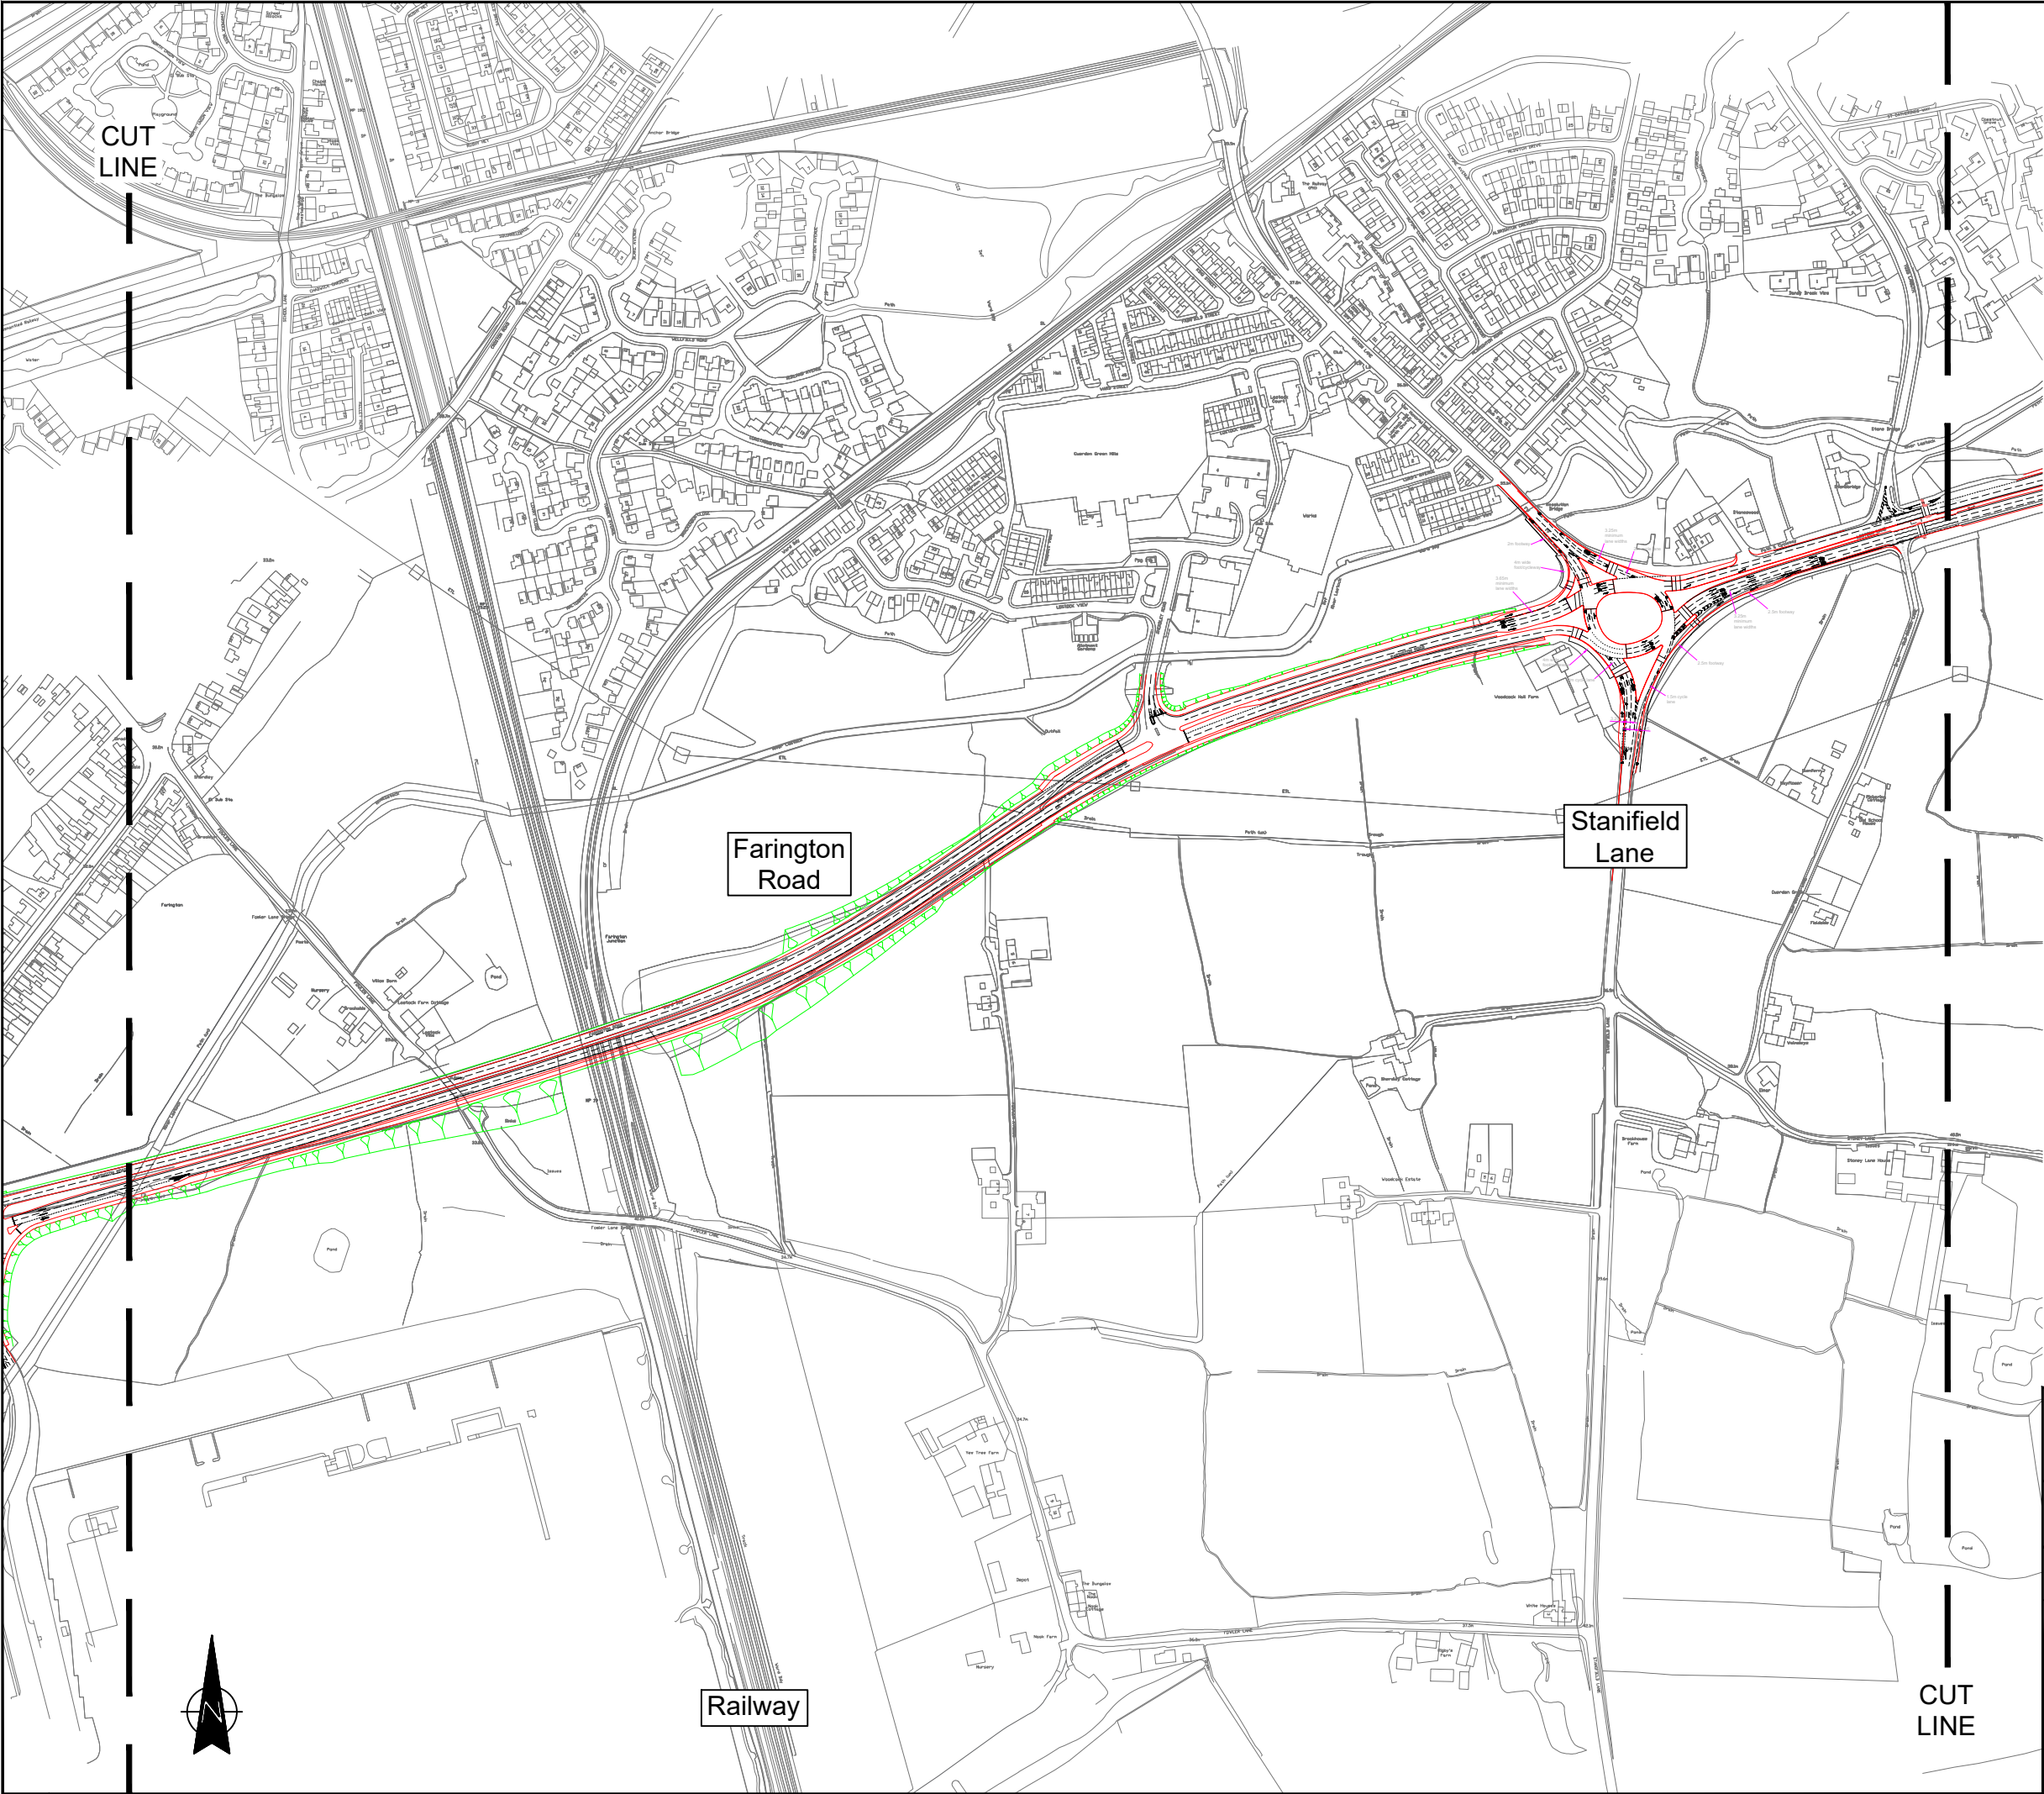

		Planning & Environment	
		City Deal Delivery Team	
PROJECT TITLE: CLM02 A582 SOUTH RIBBLE WESTERN DISTRIBUTOR			
DRAWING TITLE: A582 MASTER PLAN KEY PLAN			
DRAWING No. CLM02-DEV-DR-0101-1005			
SCALE @ A3 1:5000		PROJECT No. CLM02	
DATE: 10/07/2019	DRAWN BY: ER	CHECKED BY: AE	SHEET No. 05 of 06
			REVISION: W.01

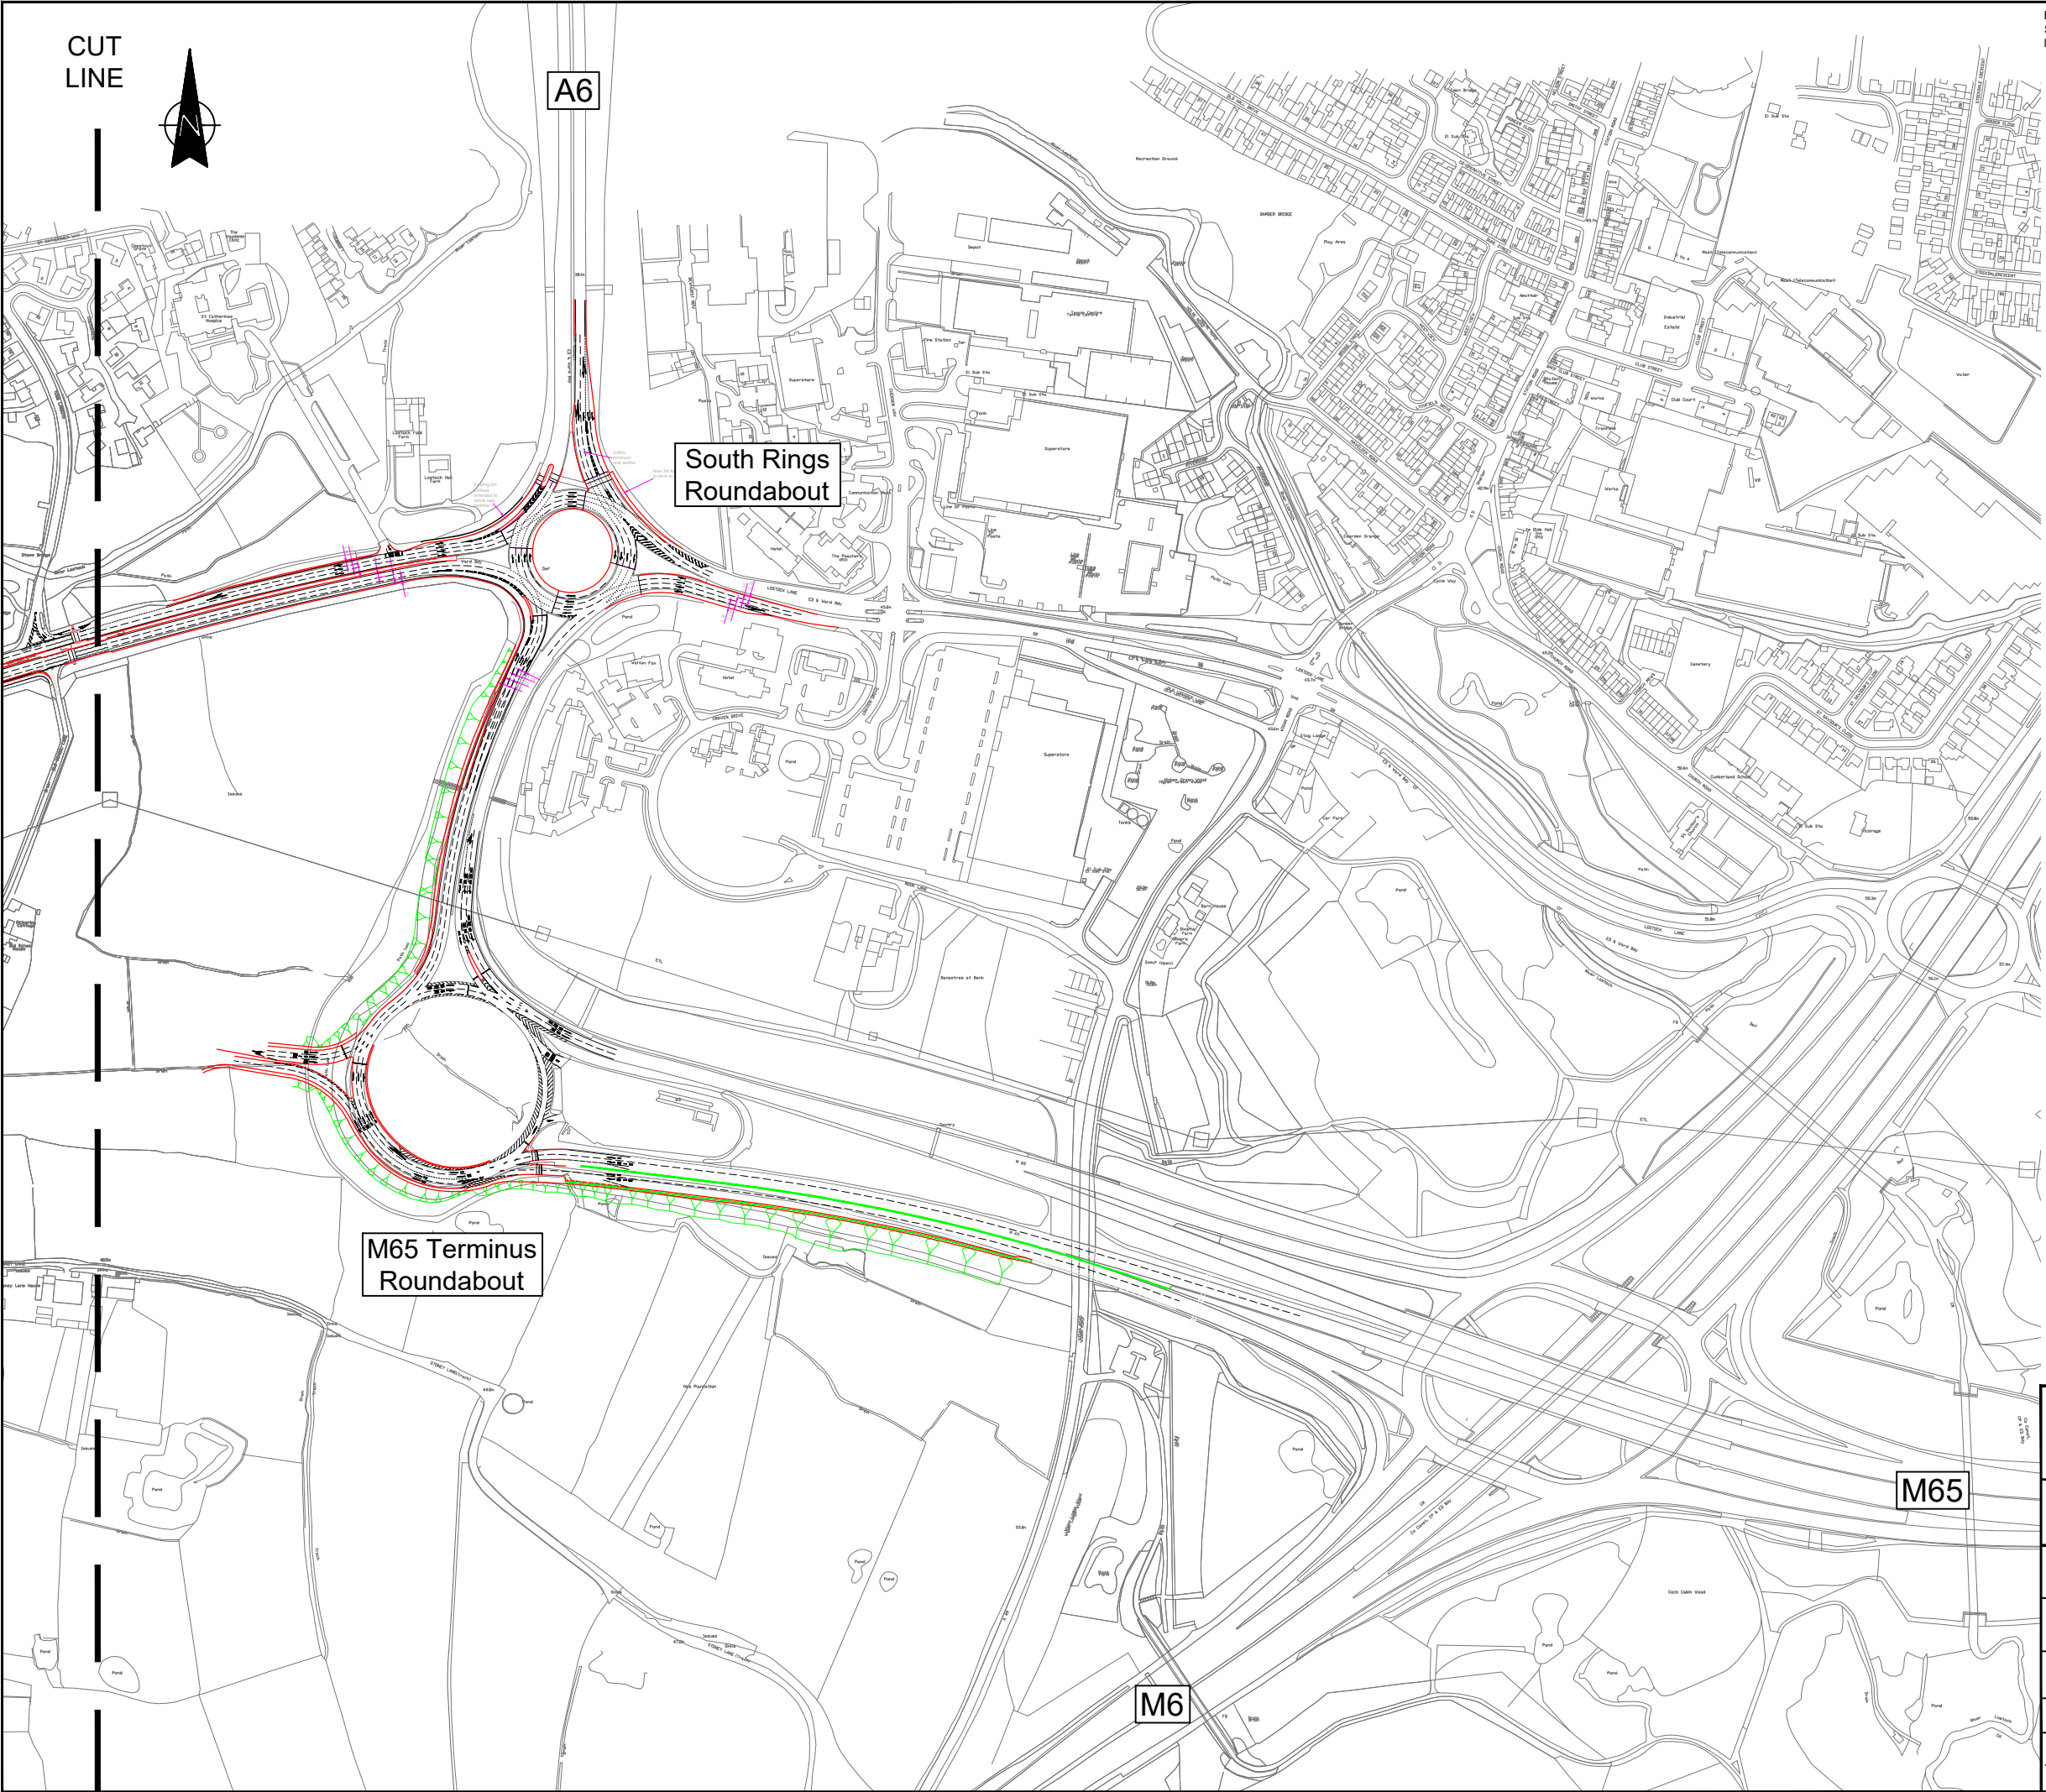

Lancashire County Council		Planning & Environment		
 CITY DEAL Preston, South Ribbles & Lancaster		City Deal Delivery Team		
PROJECT TITLE:		CLM02 A582 SOUTH RIBBLE WESTERN DISTRIBUTOR		
DRAWING TITLE:		A582 MASTER PLAN KEY PLAN		
DRAWING No.		CLM02-DEV-DR-0101-1006		
SCALE @ A3		1:5000	PROJECT No.	CLM02
DATE:	DRAWN BY:	CHECKED BY:	SHEET No.	REVISION:
10/07/2019	ER	AE	06 of 06	W.01