


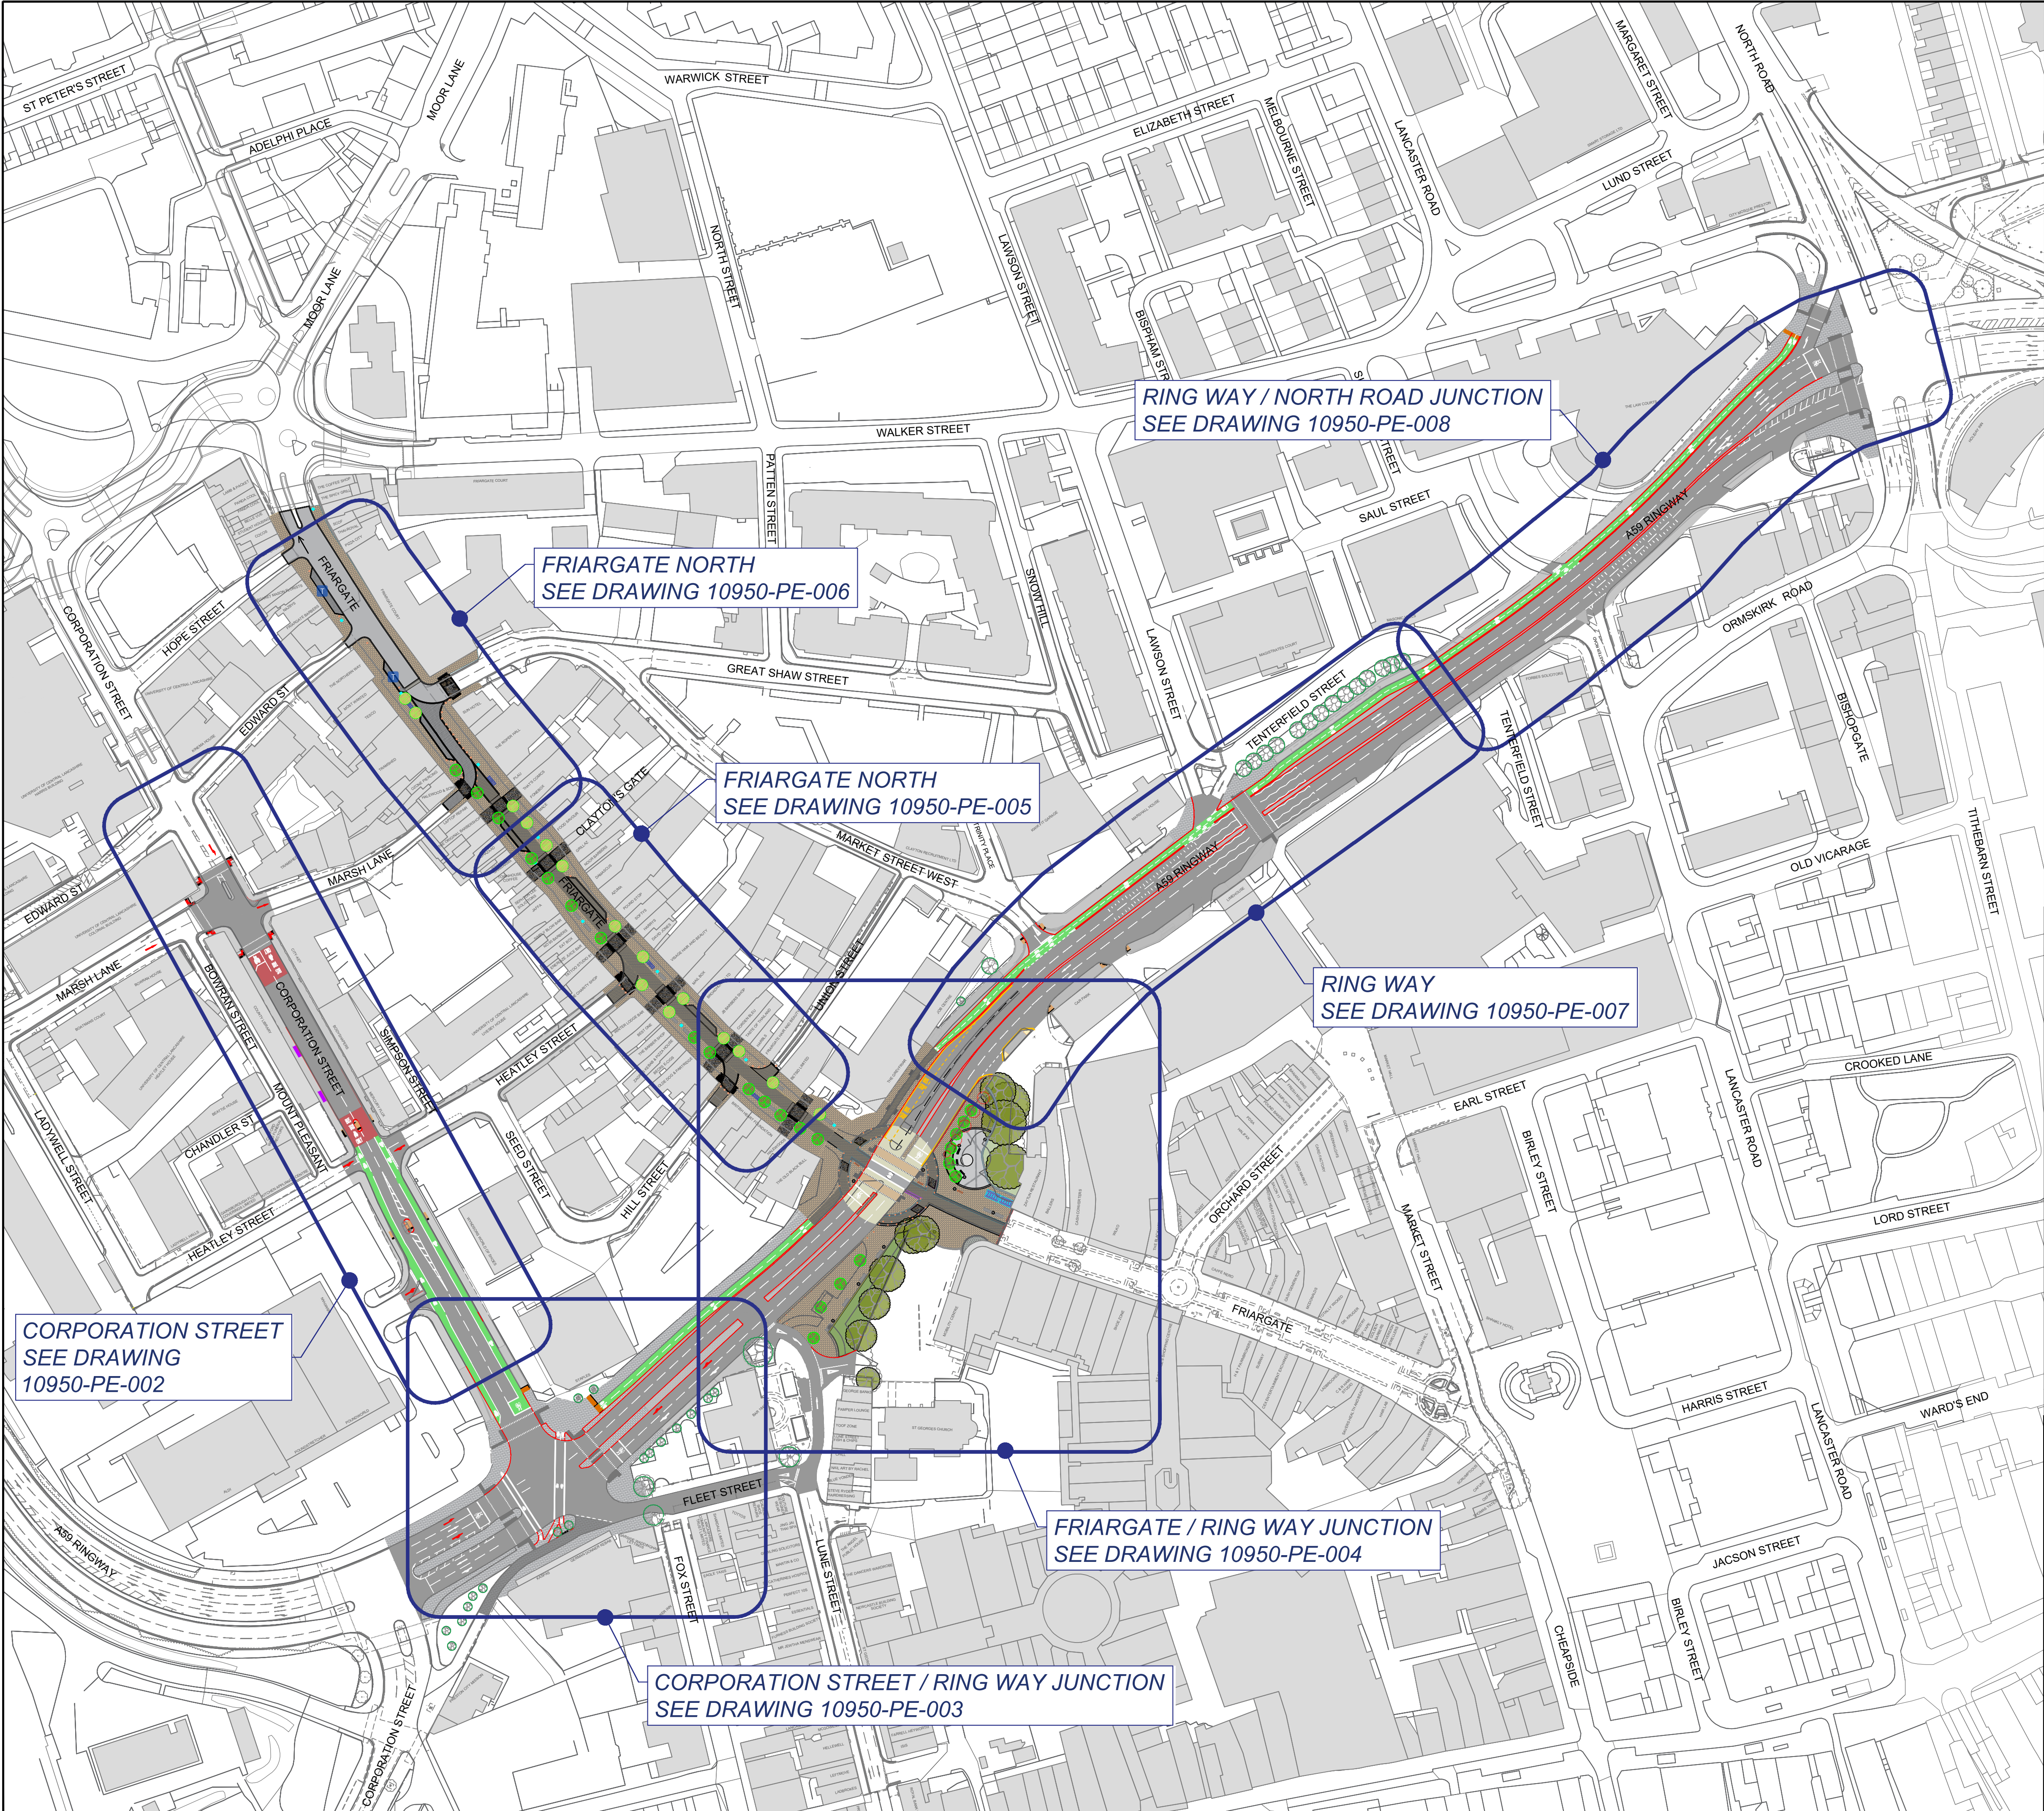


*Based on Ordnance Survey mapping with the permission of the Controller of Her Majesty's Stationery Office. © Crown copyright. Unauthorised reproduction infringes Crown copyright and may lead to prosecution or civil proceedings.
Lancashire County Council Licence No. LA100023320

NOTES

1. CONCEPT DESIGN SUBJECT TO DETAILED DESIGN


SCHEME LOCATION

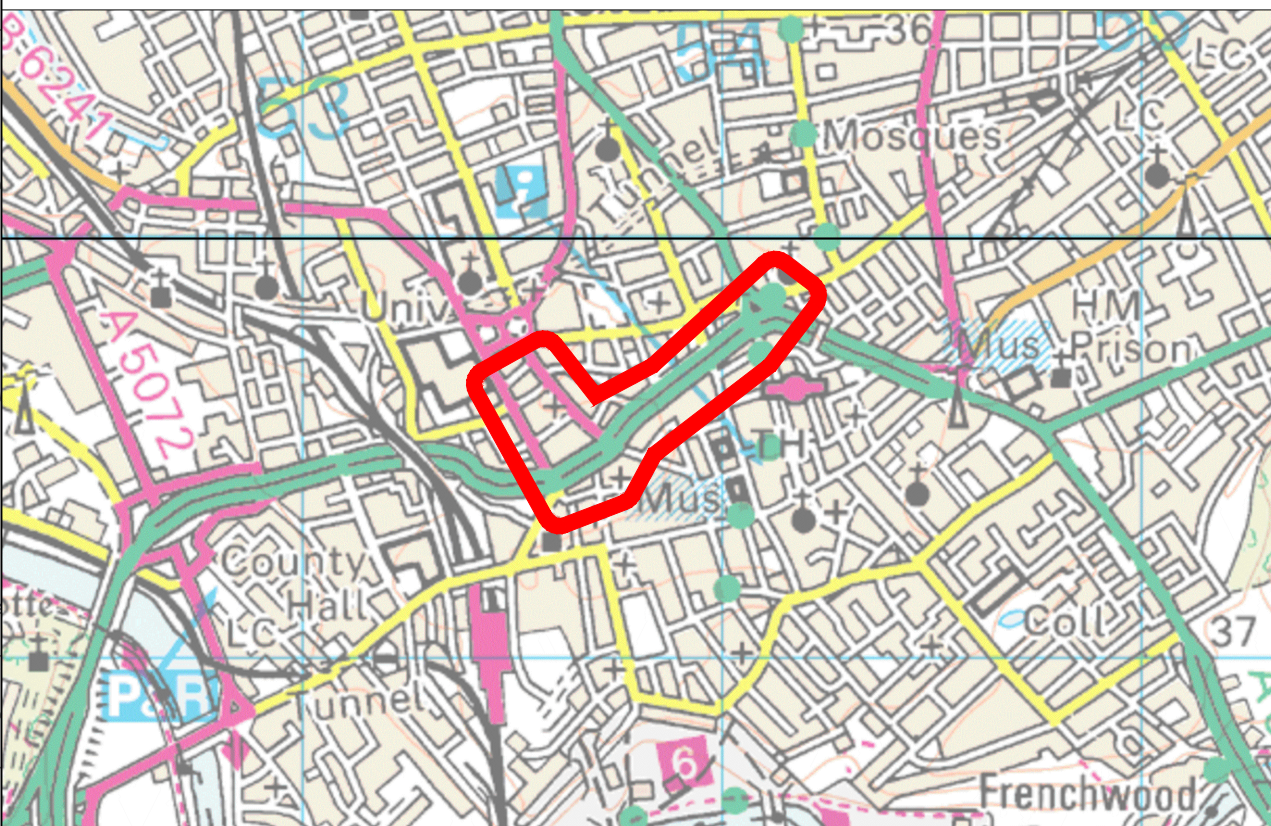

A	09.21	LAYOUT UPDATES	CT	PG
No.	DATE	AMENDMENT DETAILS	CHECKED BY	DRAWN BY
REVISIONS				



Design and Construction

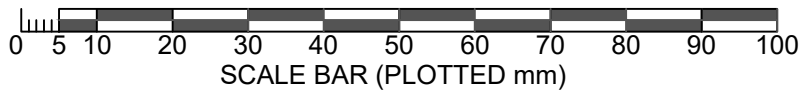

PROJECT TITLE		TRANSFORMING FRIARGATE NORTH AND RINGWAY	
DRAWING TITLE		CONCEPT DESIGN OVERVIEW PLAN	
DRAWN BY	PG	DATE	JAN 2021
CHECKED BY	MD	DRAWING No.	10950-PE-001
PROJECT No.	10950	SHEET No.	-
SCALE @ A1	NTS	REVISION	A
		ISSUE PURPOSE PUBLIC ENGAGEMENT	