

25.6m

B 5269

NEWSHAM HALL LANE


WHITE CROSS

B 5411


WOODPLUMPTON ROAD

104.7m

ROAD HUMPH No.1
- FLAT TOP ROAD
HUMPH 7.8m LONG

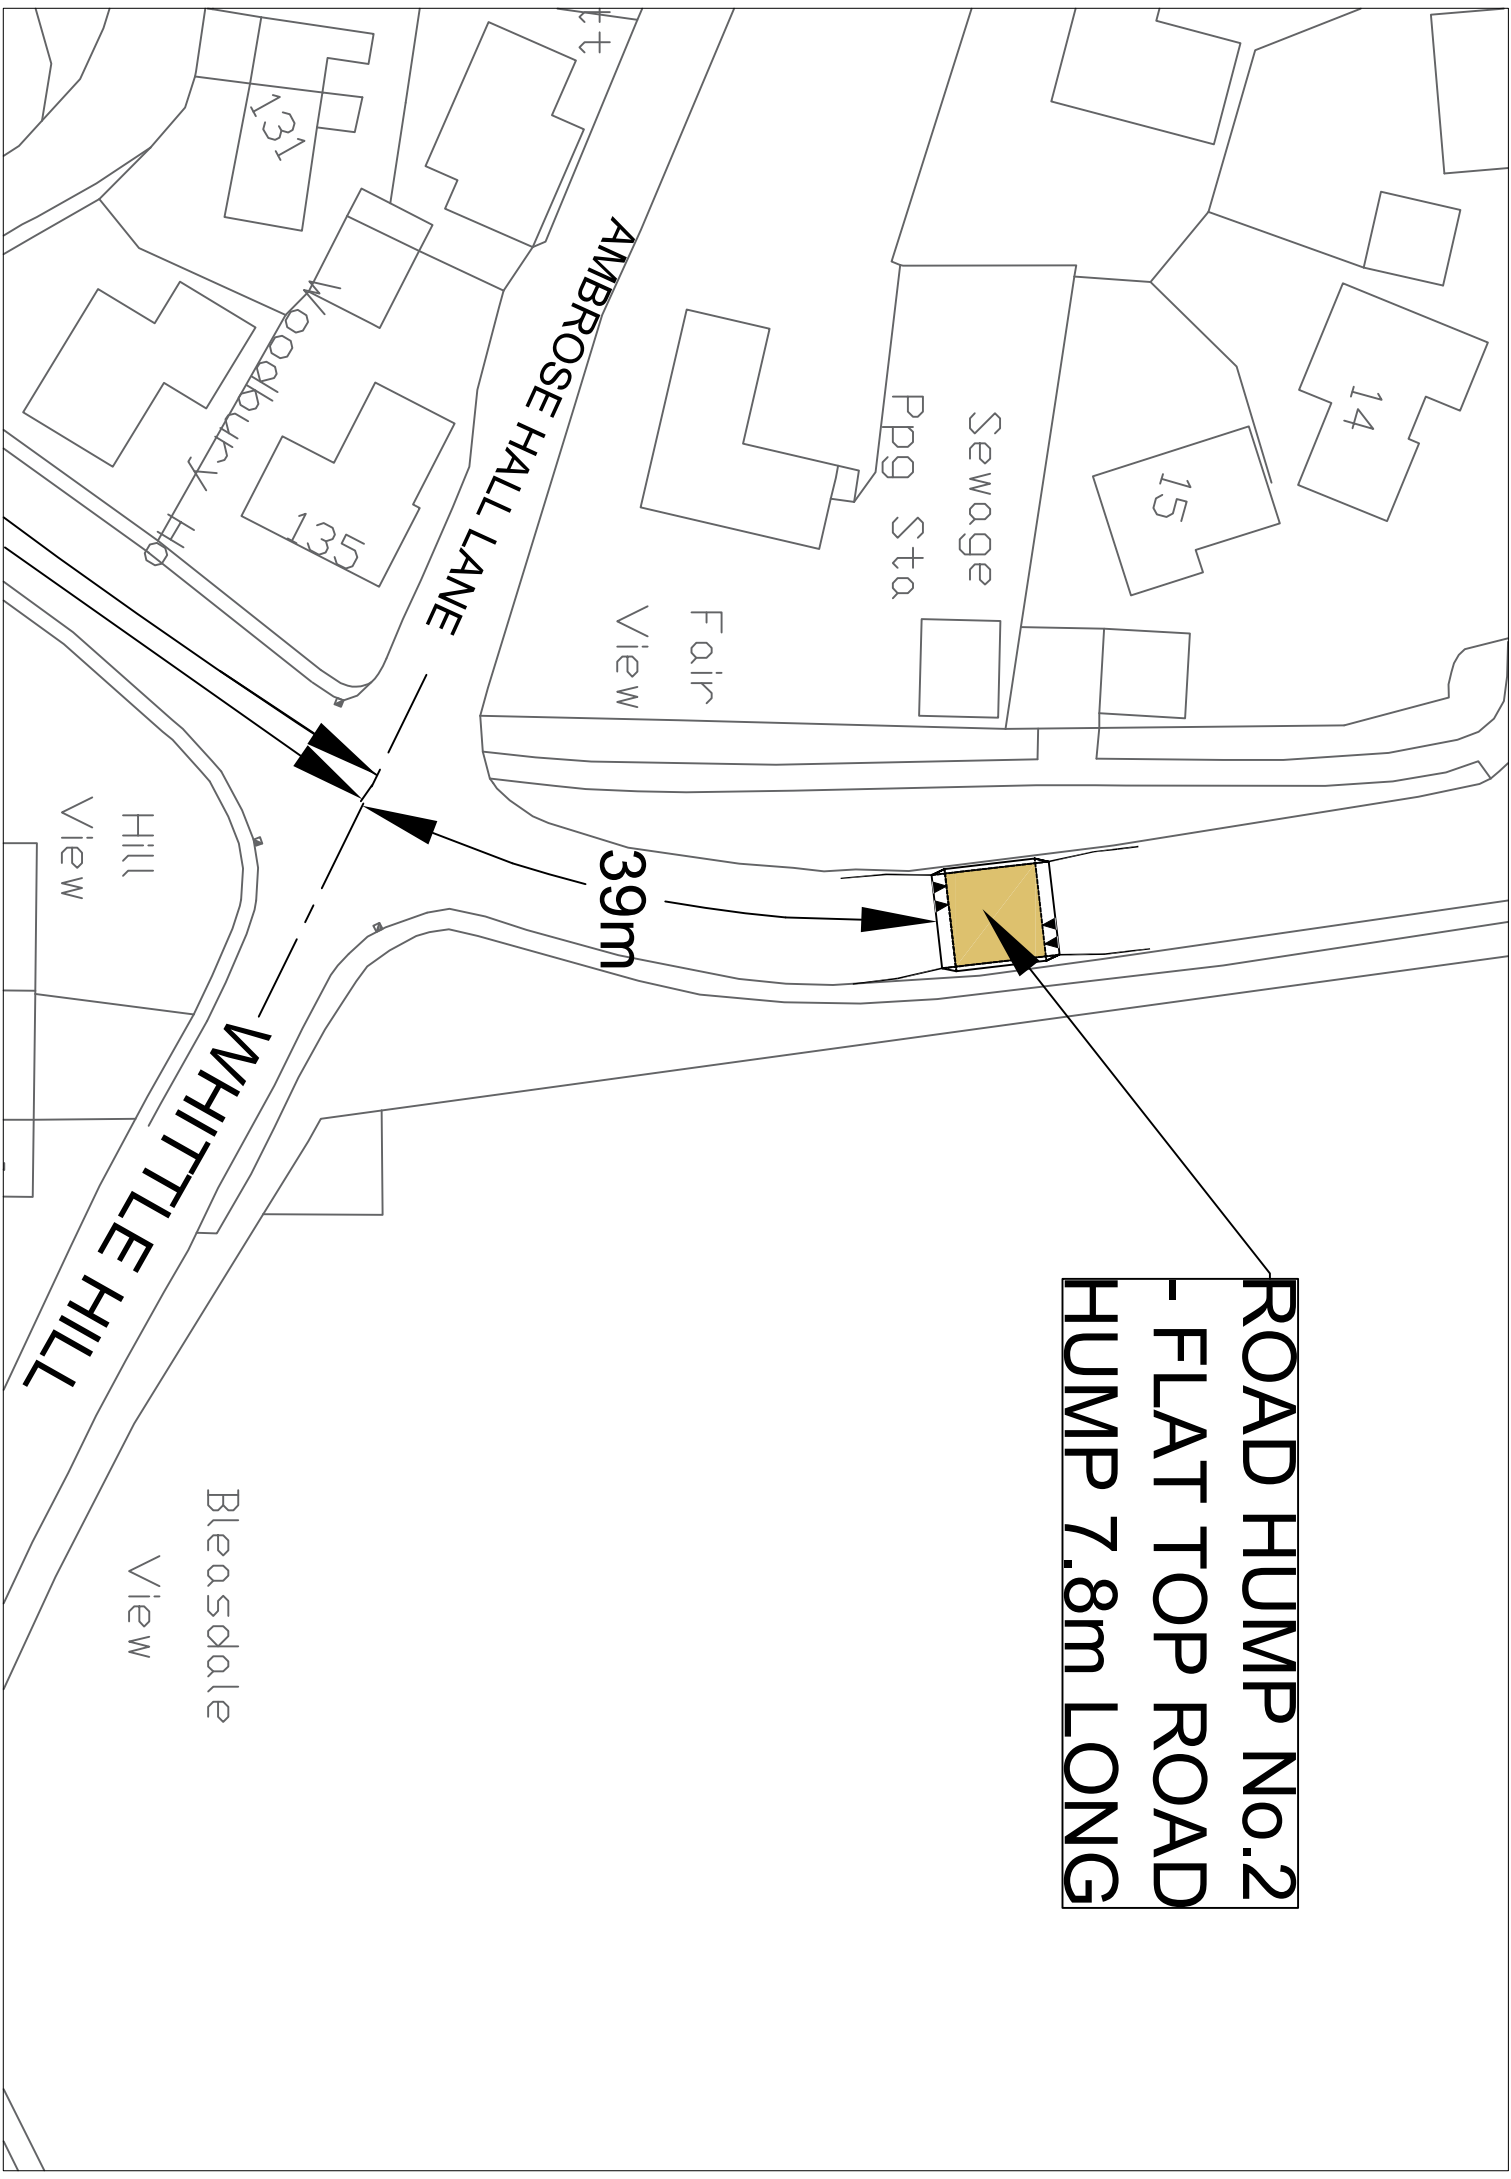

**ROAD HUMPH No.2
- FLAT TOP ROAD
HUMPH 7.8m LONG**

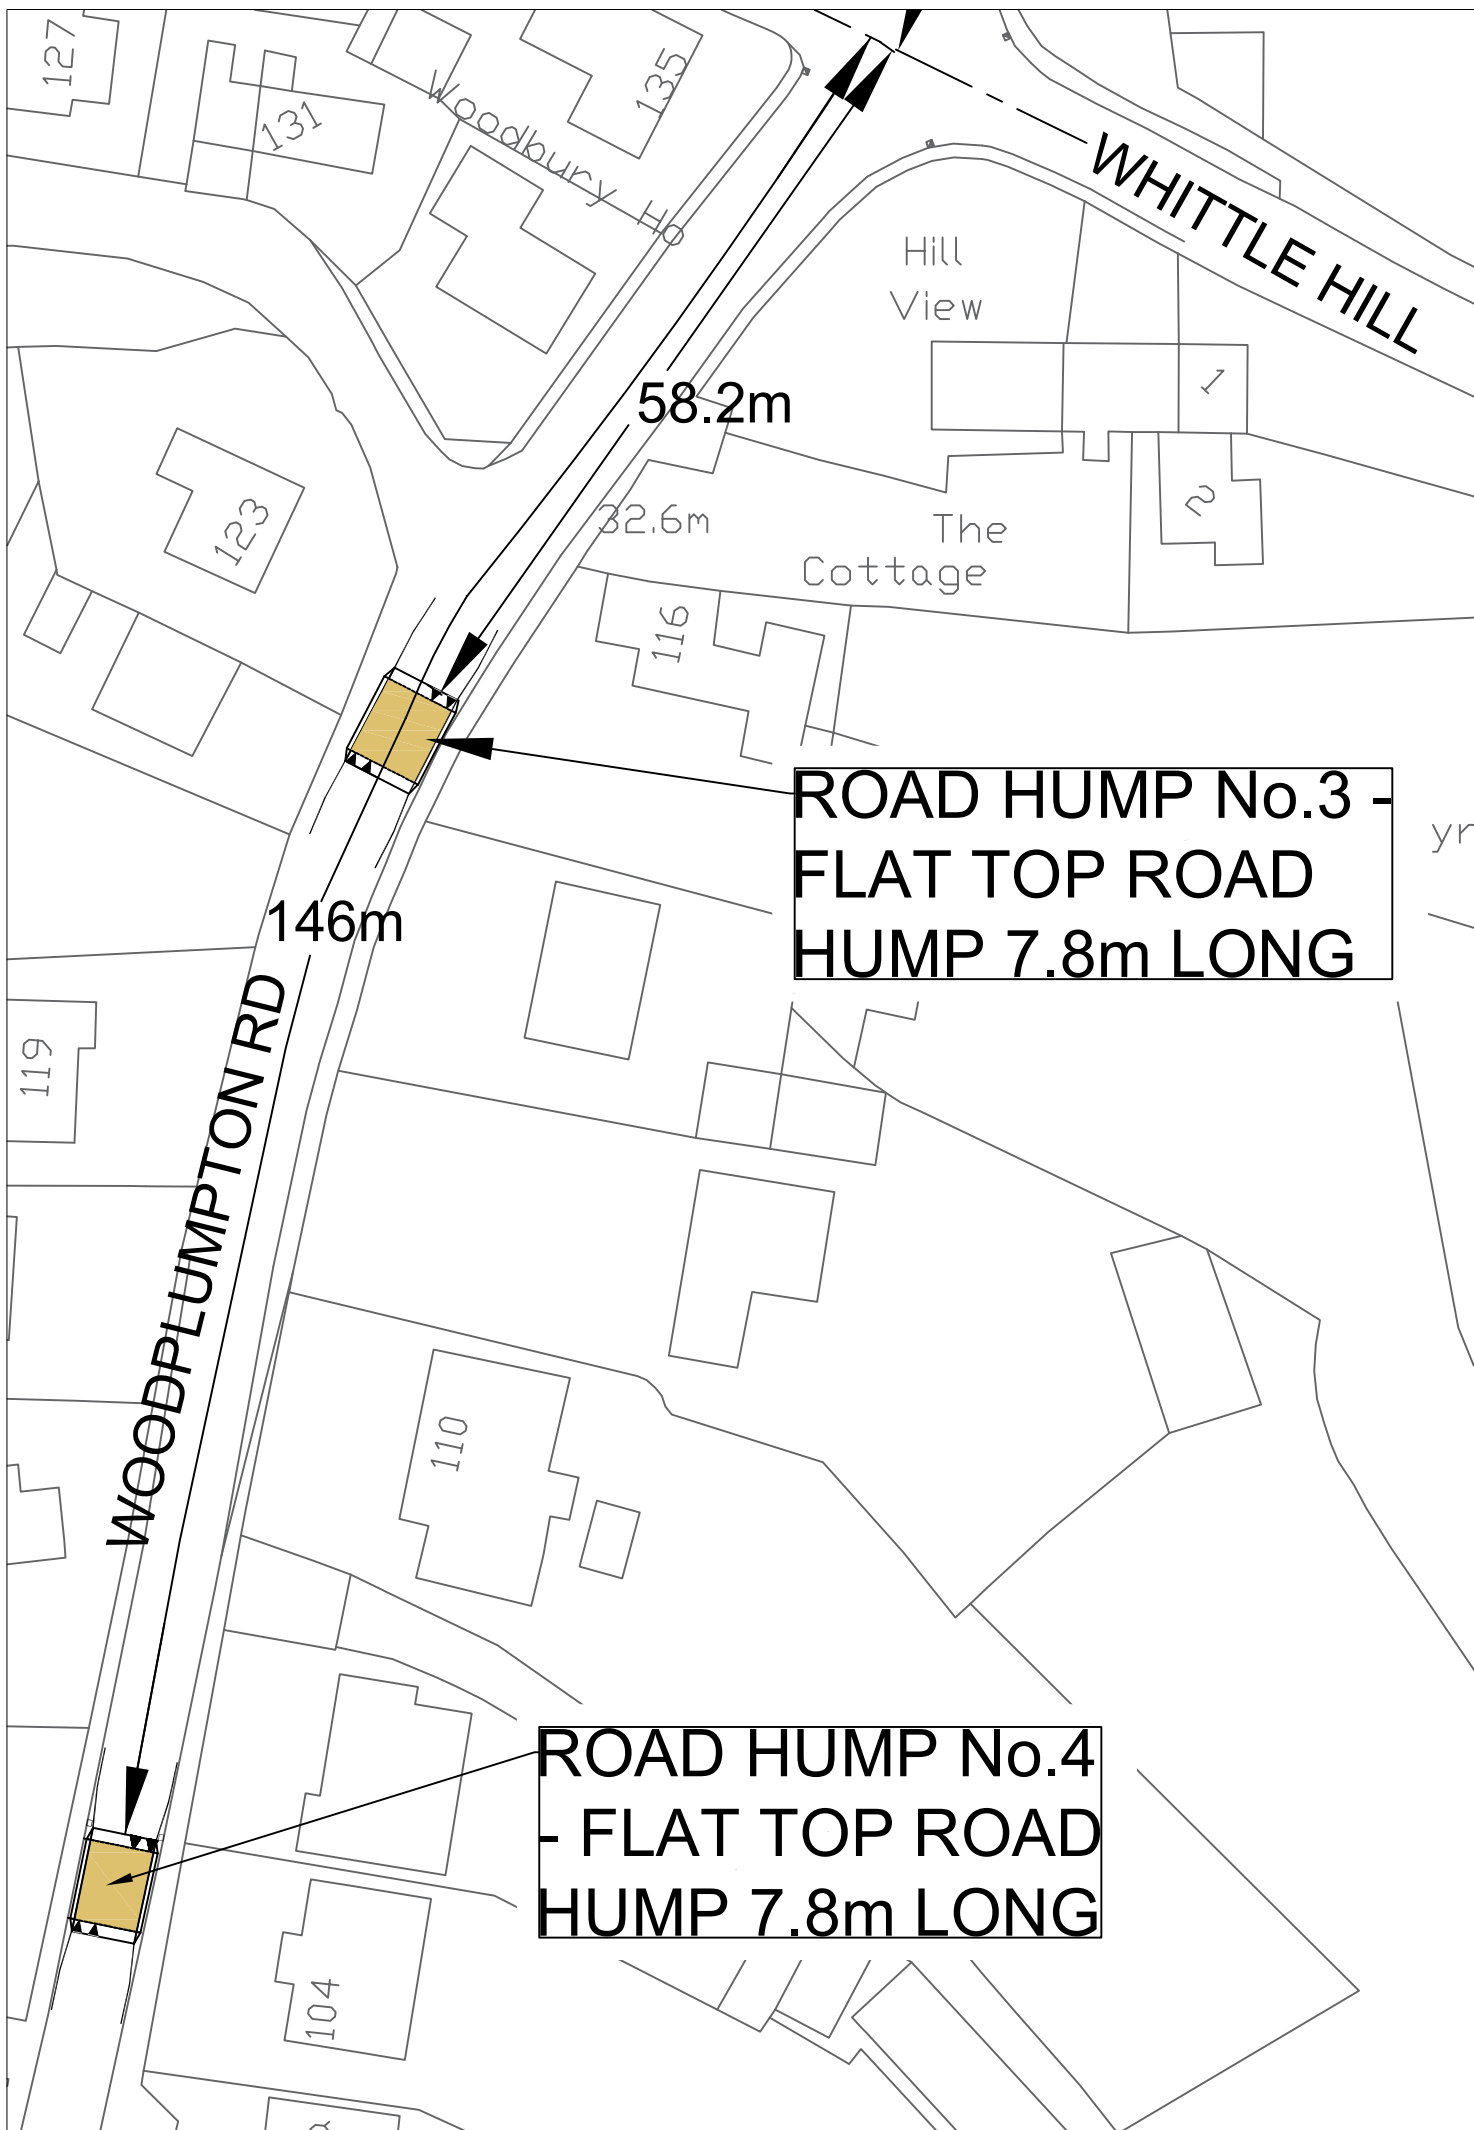

**ROAD HUMPH No.5 -
FLAT TOP ROAD
HUMP 7.8m LONG**

**ROAD HUMPH No.6 -
FLAT TOP ROAD
HUMP 7.8m LONG**

32.0m


121.2m


Shelter


49.1m

WOODPLUMPTON RD

THE HAWTHORNS

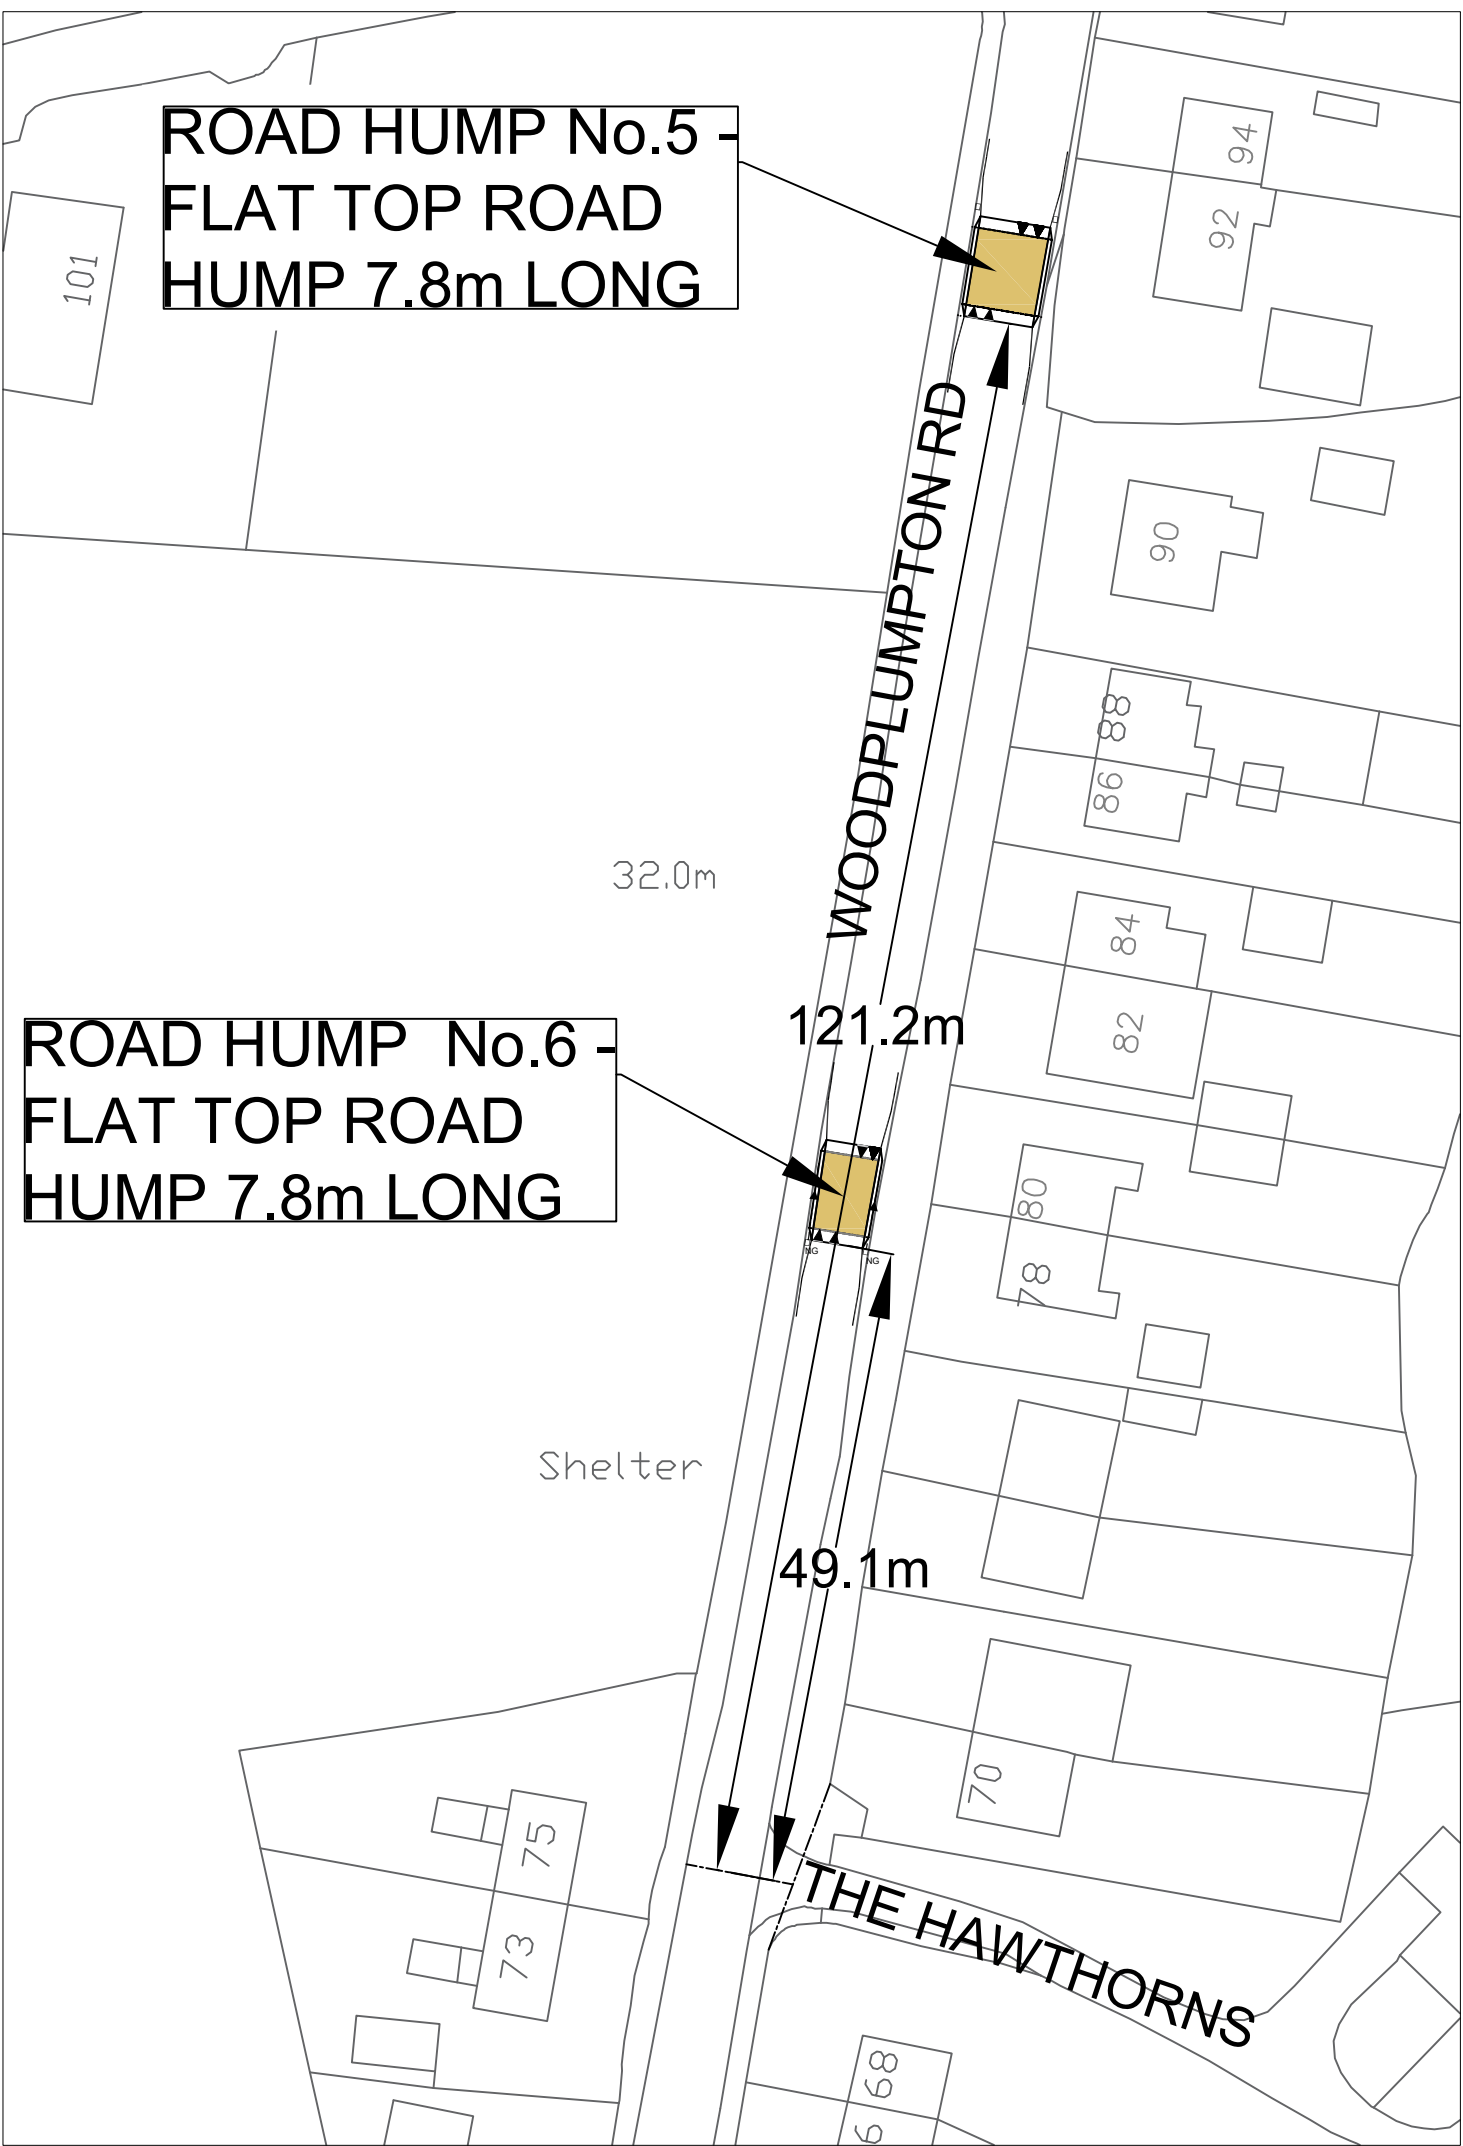

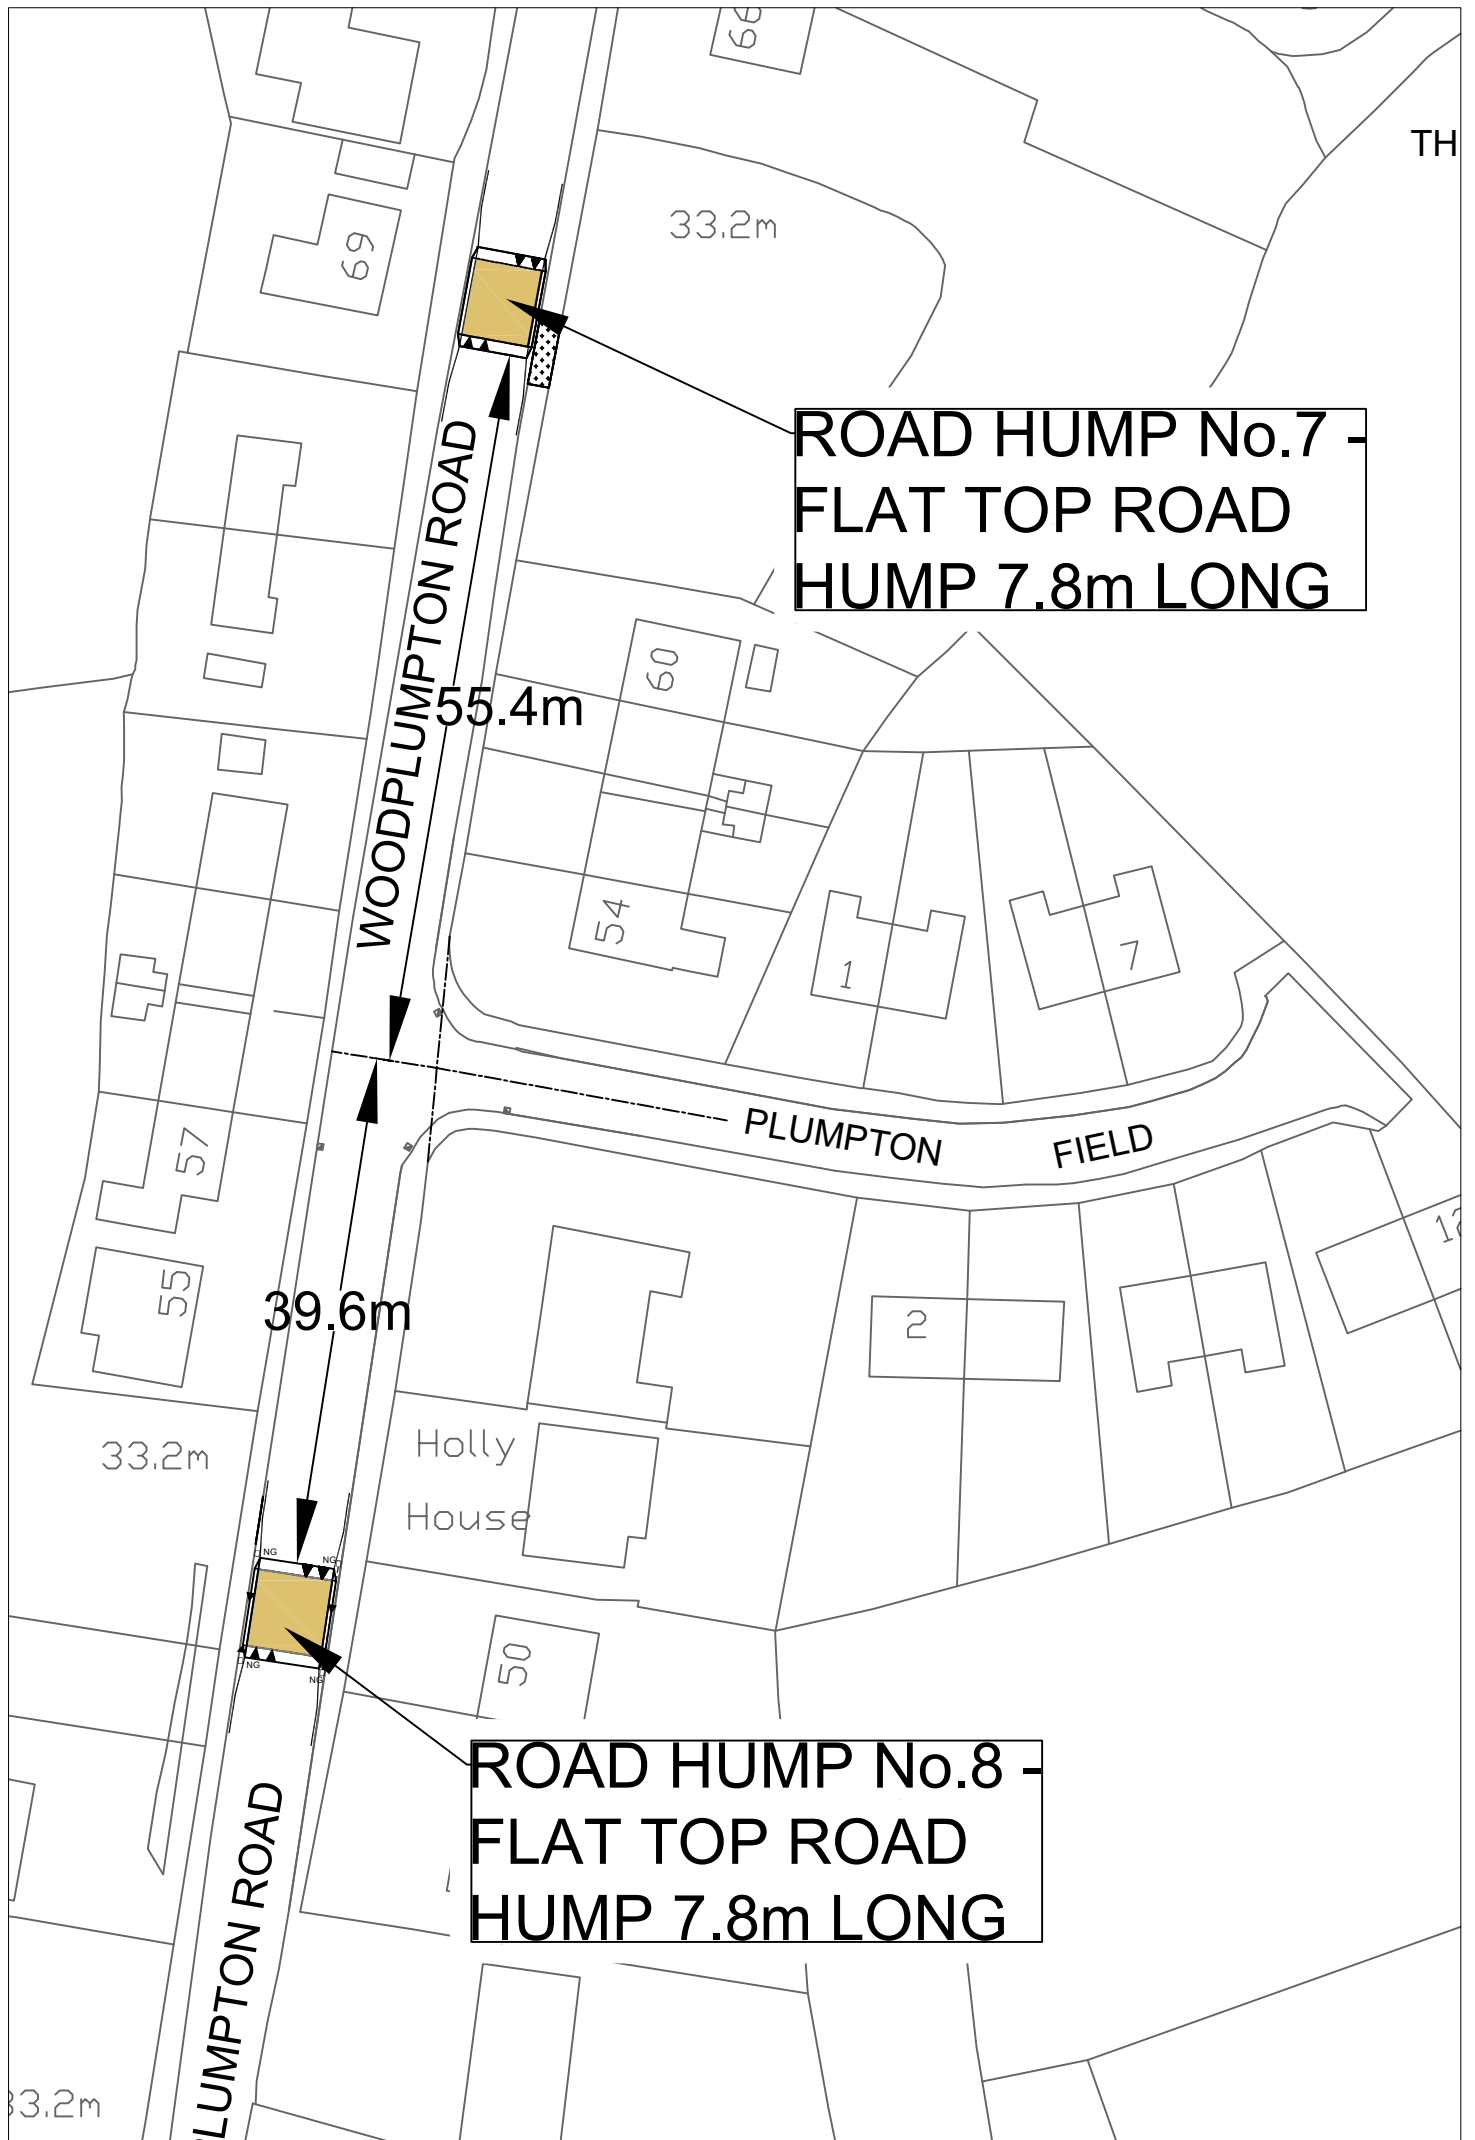

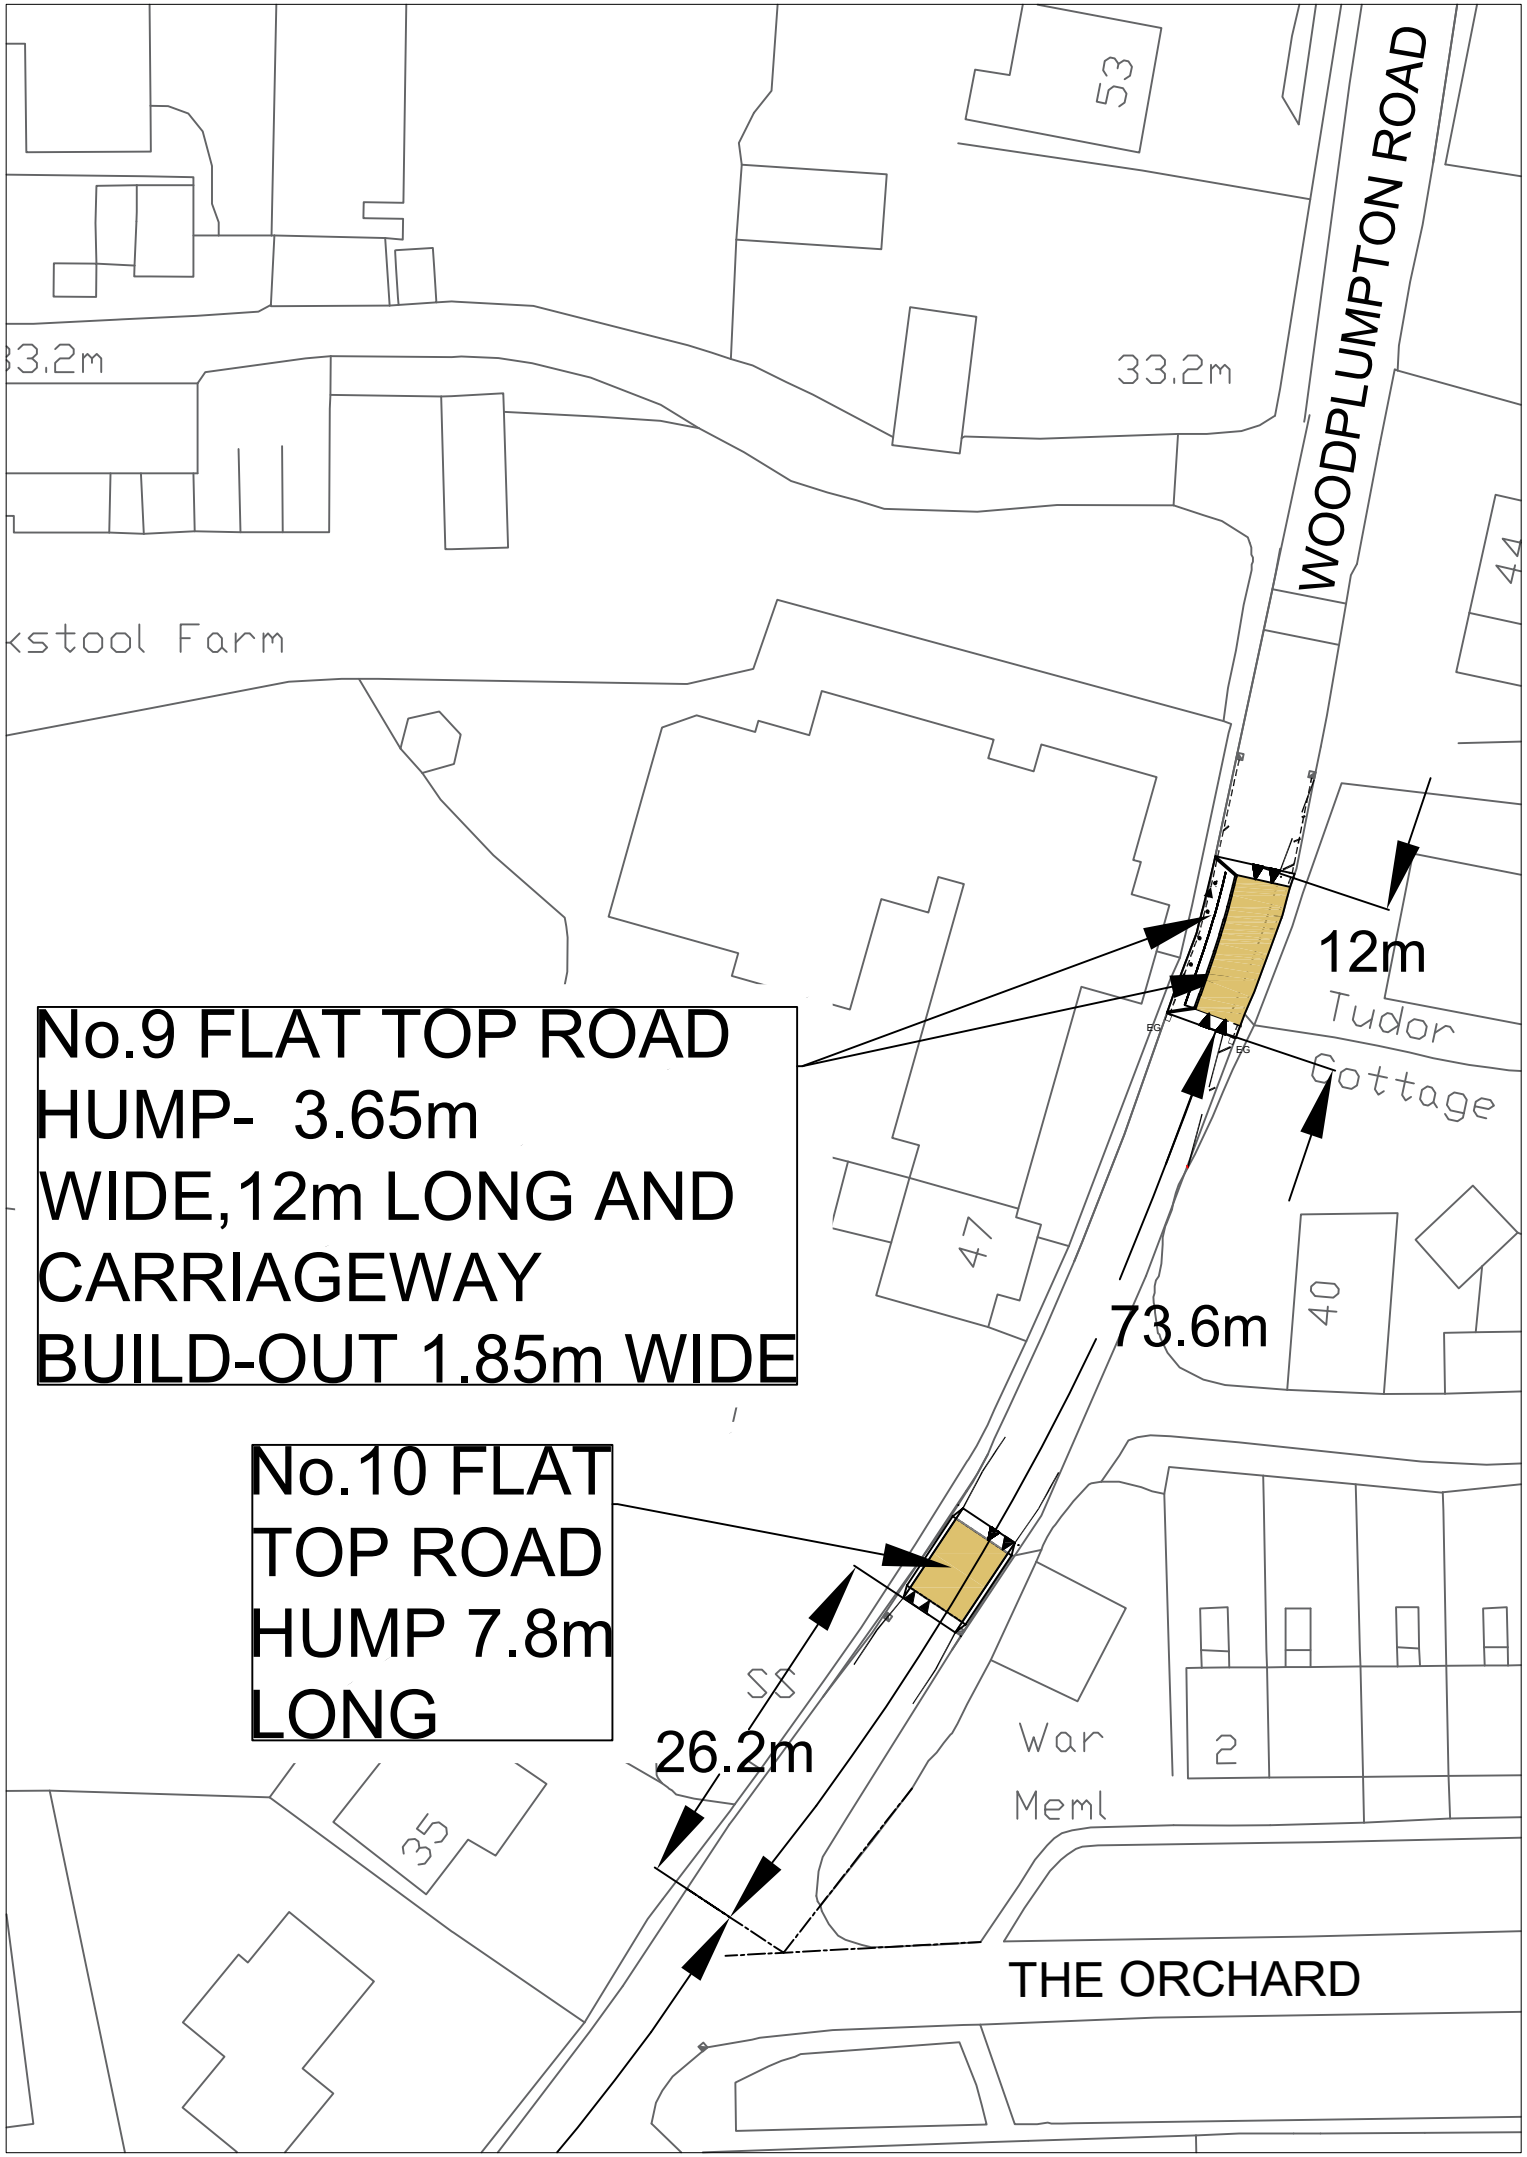

**No.9 FLAT TOP ROAD
HUMP- 3.65m
WIDE, 12m LONG AND
CARRIAGEWAY
BUILD-OUT 1.85m WIDE**

**No.10 FLAT
TOP ROAD
HUMP 7.8m
LONG**

WOODPLUMPTON ROAD

12m

Tudor
Cottage

73.6m

26.2m

War
Meml

THE ORCHARD

53

33.2m

47

40


2

35

44

33.2m

dstool Farm

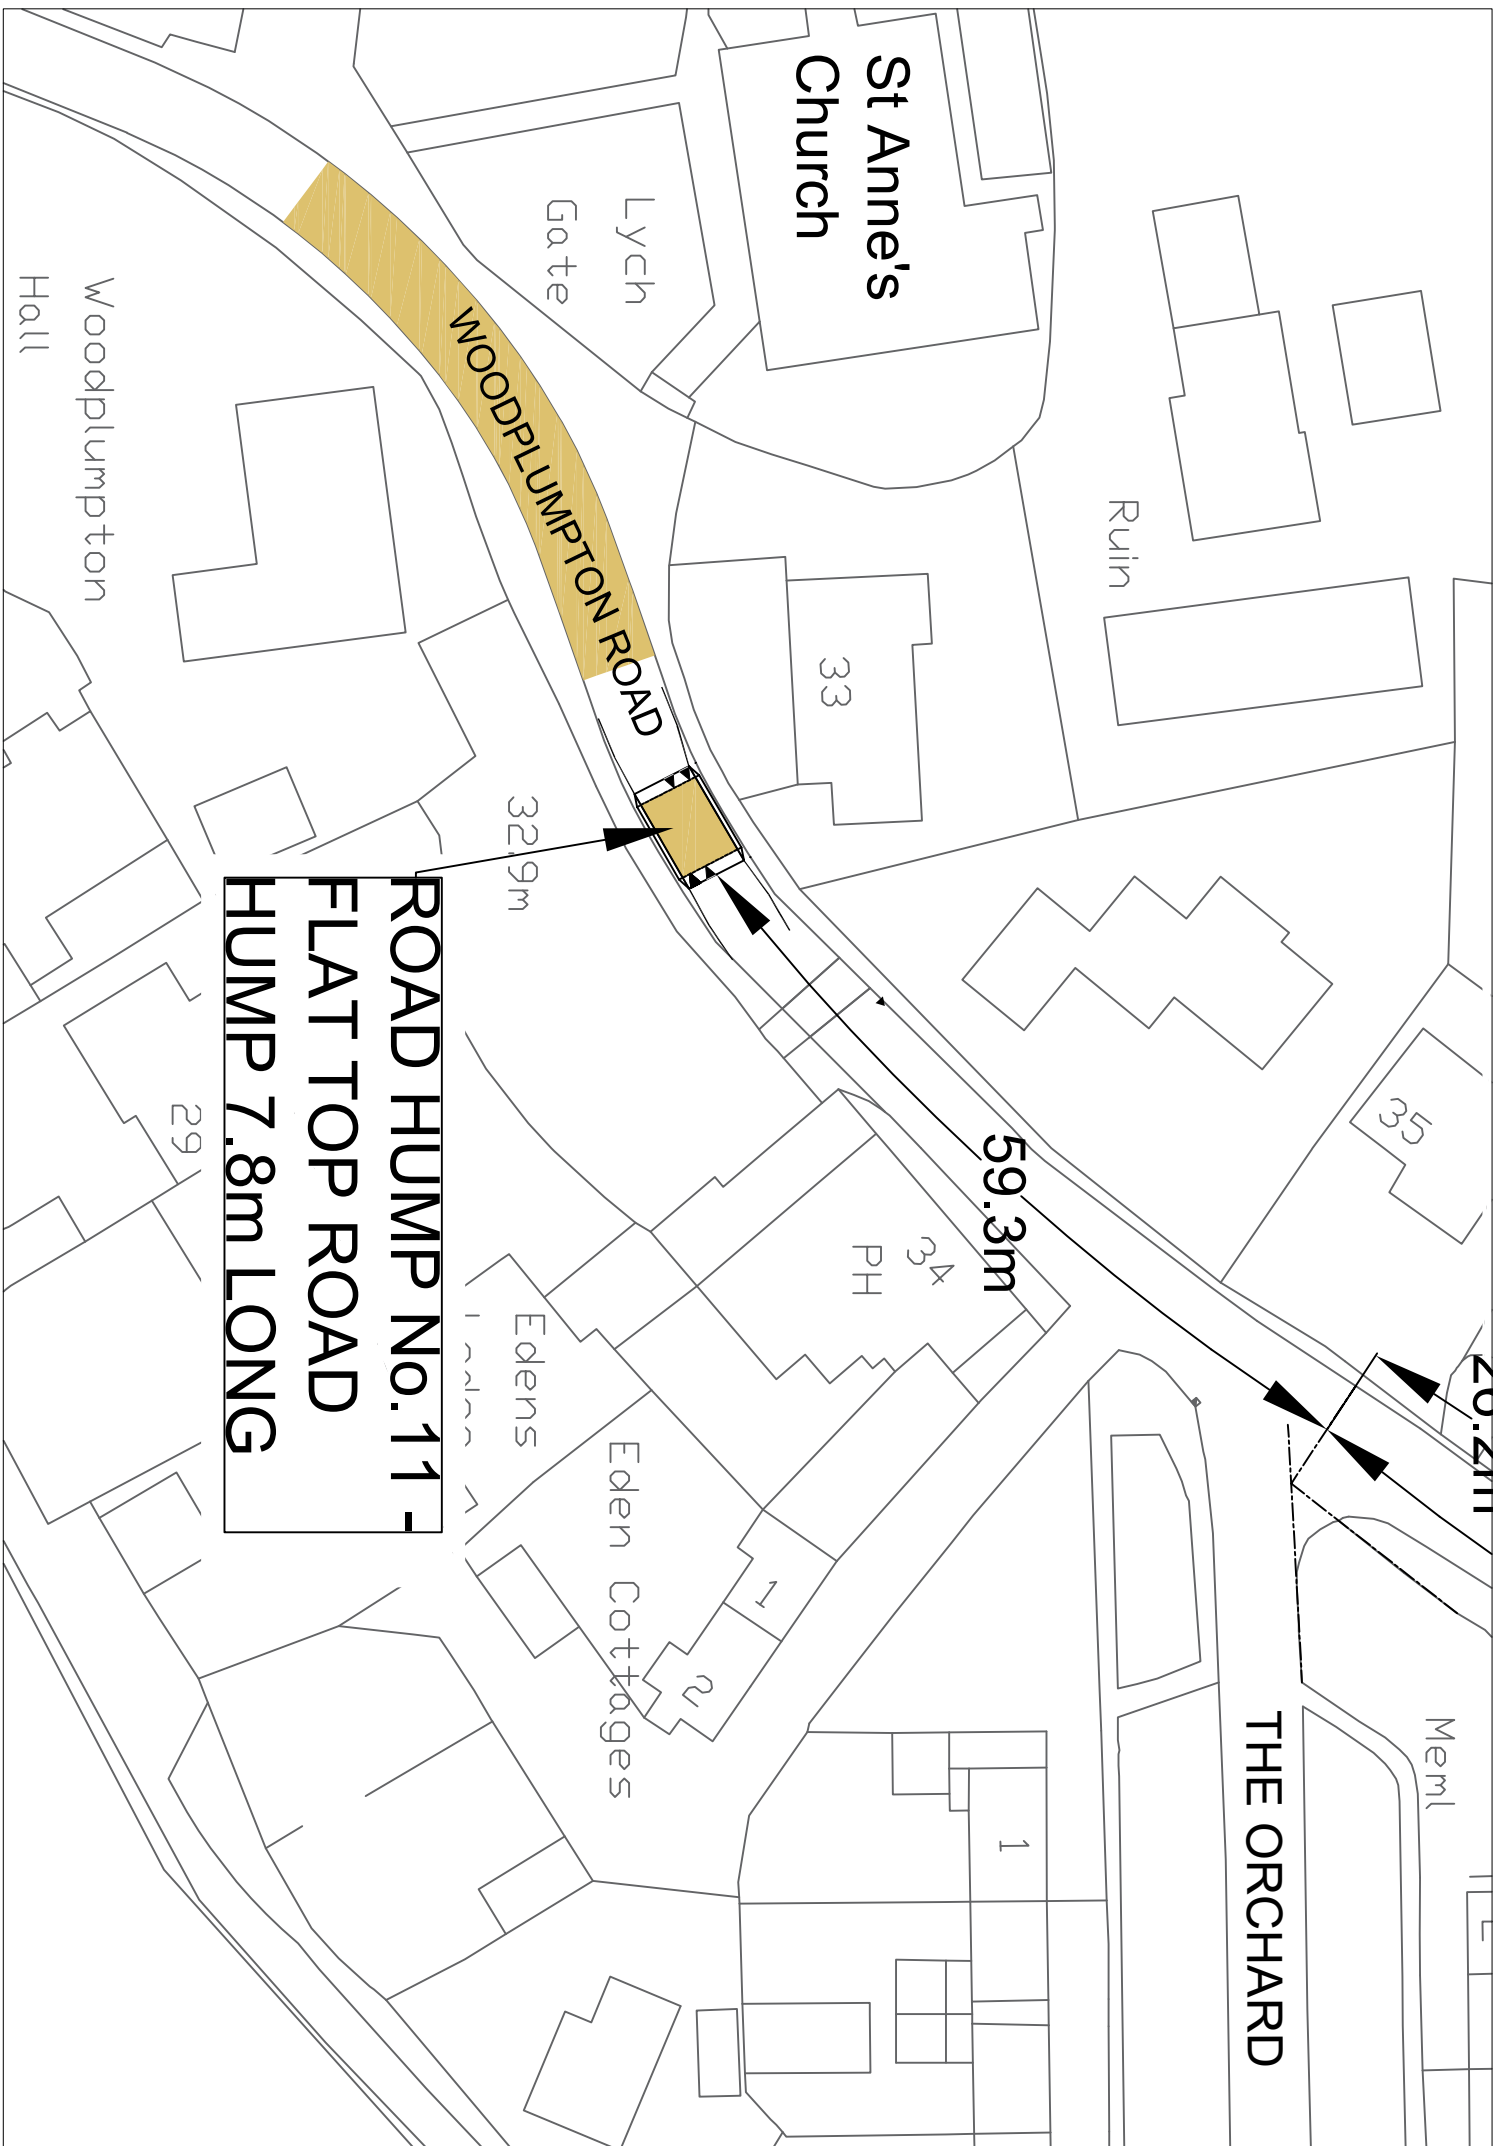

St Anne's Church

Lychn Gate

Ruin

WOODPLUMPTON ROAD

Woodplumpton Hall

**ROAD HUMPH No. 11 -
FLAT TOP ROAD
HUMPH 7.8m LONG**

32.9m

59.3m

20.2m

THE ORCHARD

Meml

Eden Cottages

Edens

PH 34

33

35

29

1

1

2

ROAD HUMPS No.12-
FLAT TOP ROAD
HUMP 7.8m LONG

