


Drawing Sheet Arrangement (NTS)

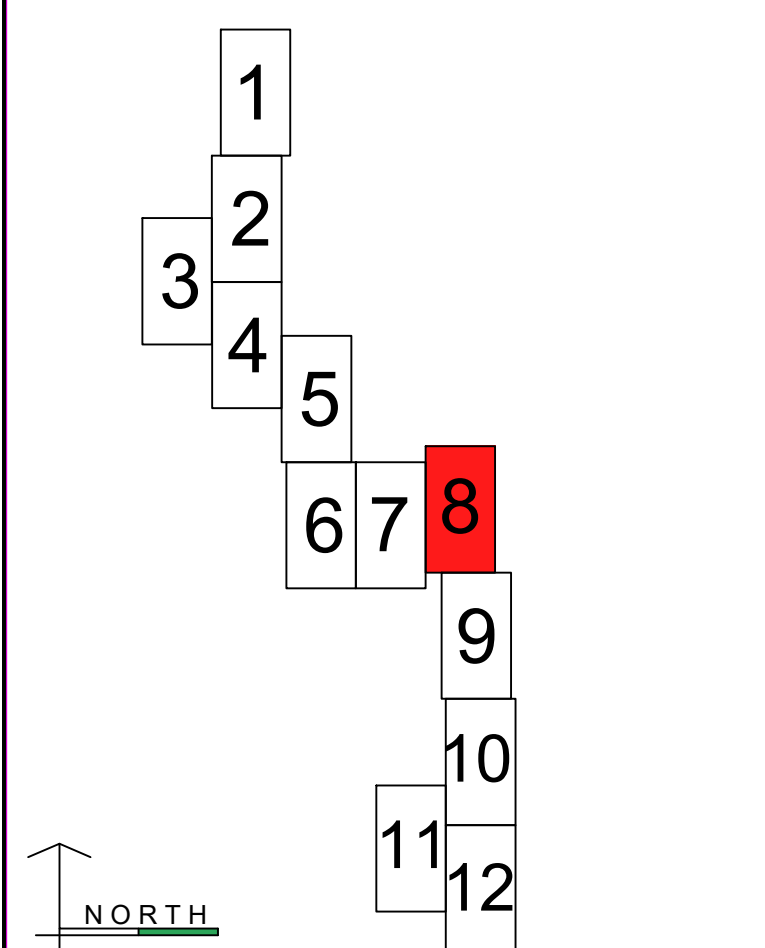

KEY

Existing

Woodland

Tree

Hedgerow

Waterbody/
Water Course

Grassland

Culvert

To be removed

Existing Hedge
to be removed

Existing Tree/
Trees to be removed

Existing Group of
Trees to be removed

Root
Protection Area

Proposed

Native
Woodland

Individual Native
Trees

Native Shrubs

Native
Hedgerow

Grassland

Individual
Ornamental
Trees

Ornamental
Shrubs

Bulb Planting

Wetland

Ponds

Attenuation
Pond

Reed Planting

Water Course

Hibernacula

Culvert

Public Footpath
Diversions

Public Footpath

FP 3

Public Footpath
Number

Bridleway

Amphibian
Barrier

1 Metre
High Fence

2 Metre
High Fence

Otter
Fencing

Other

20m wide
Tree Free
Pylon Corridor

Notes

Full tree report yet to be assessed and incorporated into the design

Fence positions added but effects on landscape not fully discussed/ agreed due to timescale restrictions

Exact positions of wildlife fences to be confirmed

Access points for maintenance to be determined

Additional biodiversity net gain land to be found

REVISIONS

No.	DATE	AMENDMENT DETAILS	DRN BY	CHK BY
B	FEB 23	ISSUED FOR CONSULTATION	KP	NB/SN
A	JAN 23	UPDATED WITH NEW ALIGNMENT AND ECOLOGY COMMENTS	KP	JS/SN

Lancashire
County
Council

PLANNING & ENVIRONMENT

INFRASTRUCTURE DELIVERY TEAM


PROJECT TITLE: CLM14
M6 J33 AND BAILRIGG GARDEN VILLAGE

DRAWING TITLE: ENVIRONMENTAL MASTERPLAN

DRAWING No. CLM14-LCC-DR-0100

SCALE @ A0 1:1000 @A1 PROJECT No. CLM14

DATE: Nov 22 DRAWN BY: KP CHECKED BY: LE SHEET No. 8 of 12 REVISION: B

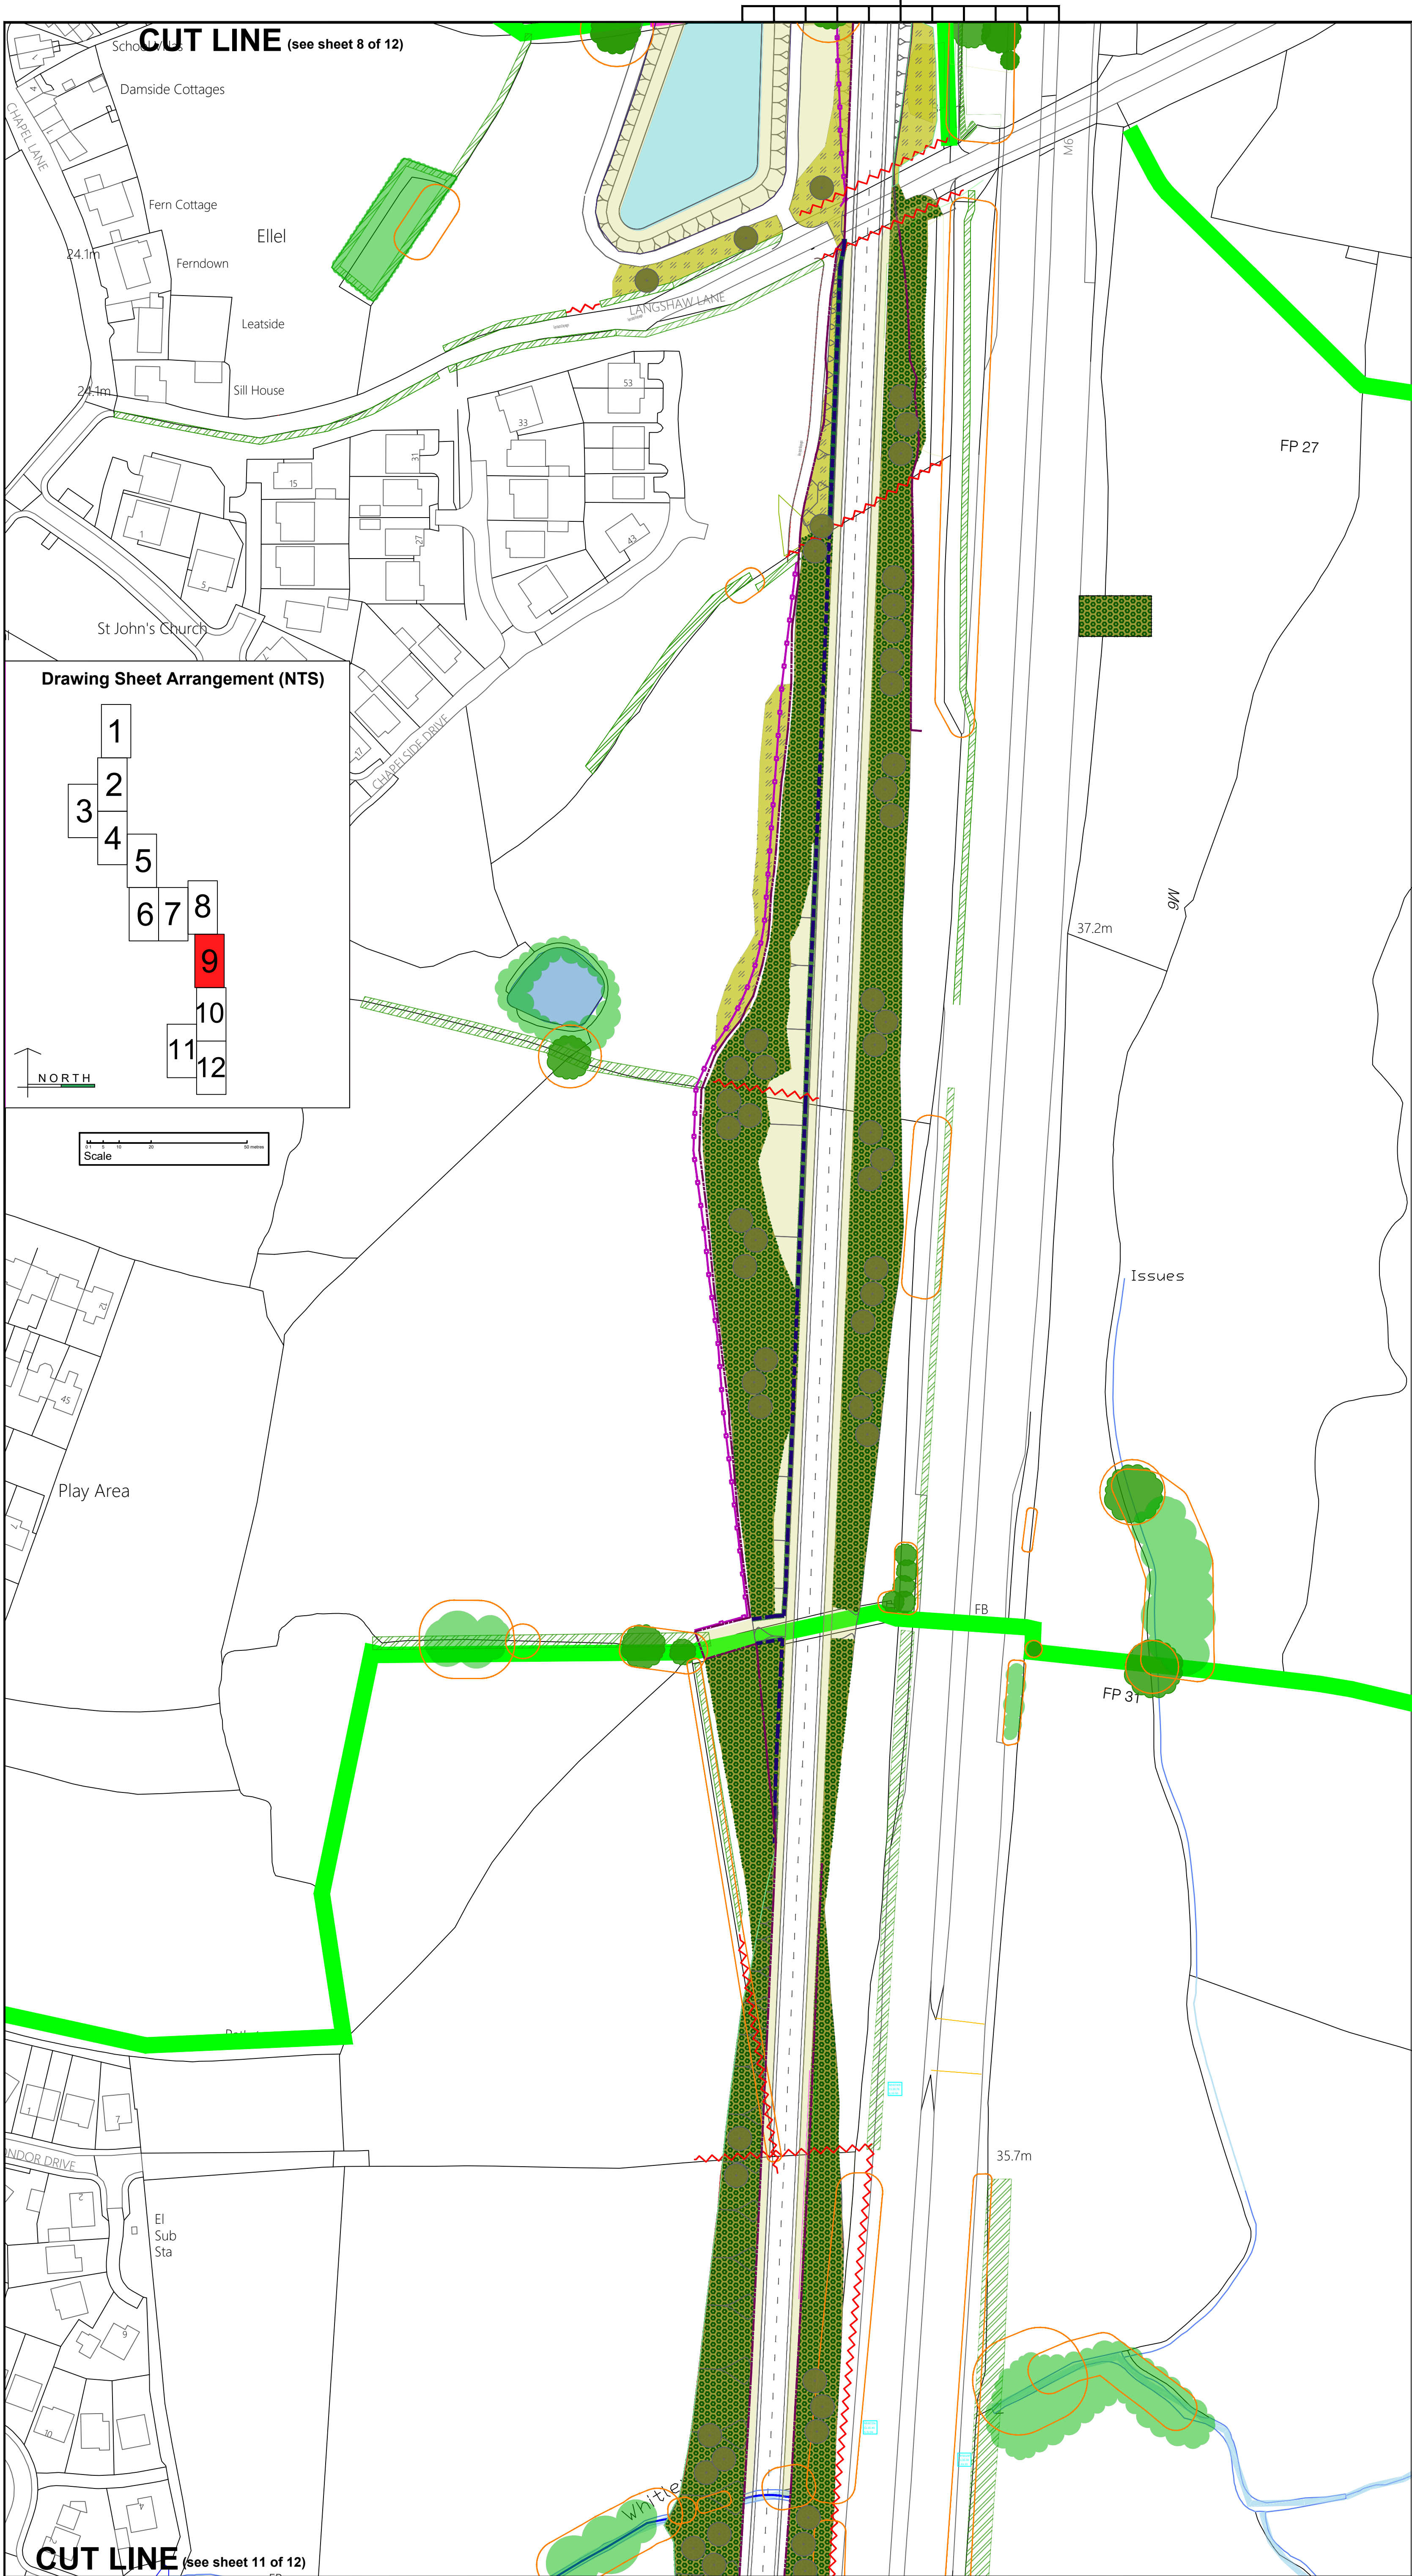

KEY

Existing

Woodland

Tree

Hedgerow

Waterbody/
Water Course

Grassland

Culvert

To be removed

Existing Hedge
to be removed

Existing Tree/
Trees to be removed

Existing Group of
Trees to be removed

Root
Protection Area

Proposed

Native
Woodland

Individual Native
Trees

Native Shrubs

Native
Hedgerow

Grassland

Individual
Ornamental
Trees

Ornamental
Shrubs

Bulb Planting

Wetland

Ponds

Attenuation
Pond

Reed Planting

Water Course

Hibernacula

Culvert

Public Footpath
Diversions

Public Footpath

FP 3

Public Footpath
Number

Bridleway

Fencing

Amphibian
Barrier

1 Metre
High Fence

2 Metre
High Fence

Otter
Fencing

Other

20m wide
Tree Free
Pylon Corridor

Notes

Full tree report yet to be assessed and incorporated into the design

Fence positions added but effects on landscape not fully discussed/ agreed due to timescale restrictions

Exact positions of wildlife fences to be confirmed

Access points for maintenance to be determined

Additional biodiversity net gain land to be found

B	FEB 23	ISSUED FOR CONSULTATION	JS	NB/SN
A	JAN 23	UPDATED WITH NEW ALIGNMENT AND ECOLOGY COMMENTS	JS	JS/SN
No.	DATE	AMENDMENT DETAILS	DRN BY	CHK BY

REVISIONS

Lancashire
County
Council

PLANNING & ENVIRONMENT

INFRASTRUCTURE DELIVERY TEAM

PROJECT TITLE:

CLM14
M6 J33 AND BAILRIGG GARDEN VILLAGE

DRAWING TITLE:

ENVIRONMENTAL MASTERPLAN

DRAWING No.

CLM14-LCC-DR-0100

SCALE @ A0

1:1000 @A1

PROJECT No.

CLM14

DATE:

NOV 22

DRAWN BY:

JS

CHECKED BY:

LE

SHEET No.

9 of 12

REVISION:

B