


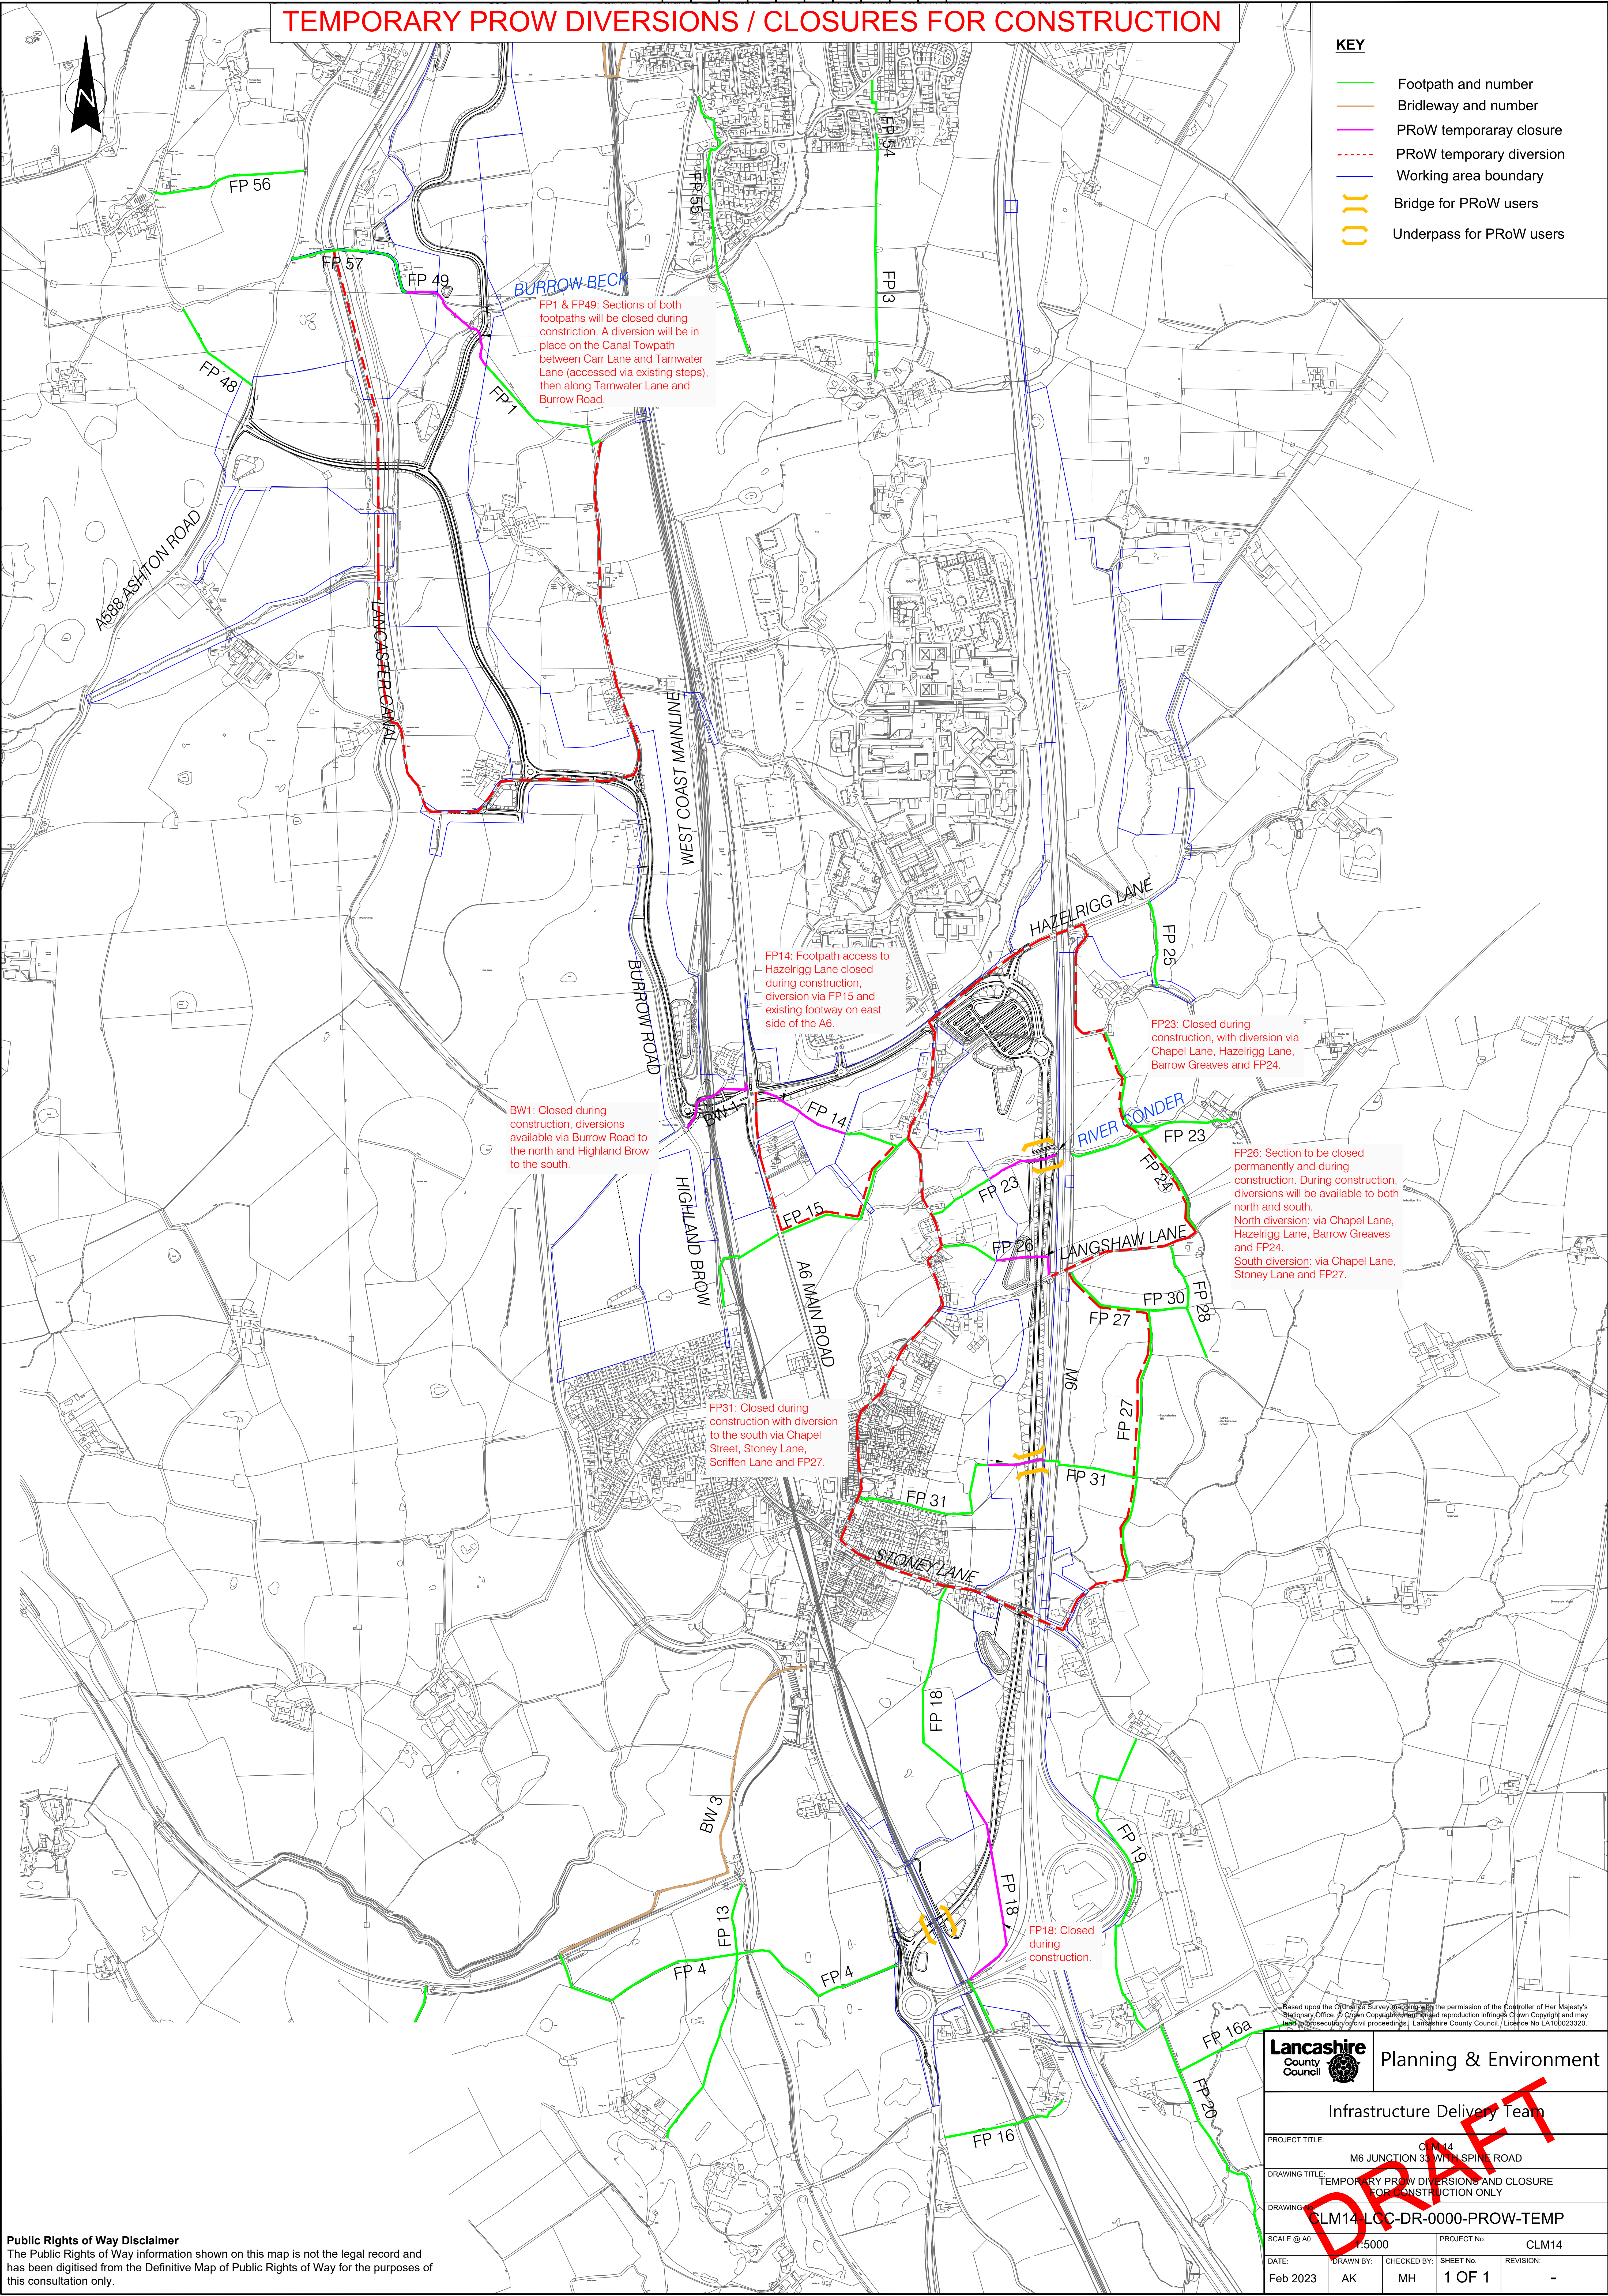

TEMPORARY PROW DIVERSIONS / CLOSURES FOR CONSTRUCTION

- KEY**
- Footpath and number
 - Bridleway and number
 - PRoW temporary closure
 - PRoW temporary diversion
 - Working area boundary
 - Bridge for PRoW users
 - Underpass for PRoW users

FP1 & FP49: Sections of both footpaths will be closed during construction. A diversion will be in place on the Canal Towpath between Carr Lane and Tarnwater Lane (accessed via existing steps), then along Tarnwater Lane and Burrow Road.

FP14: Footpath access to Hazelrigg Lane closed during construction, diversion via FP15 and existing footway on east side of the A6.

BW1: Closed during construction, diversions available via Burrow Road to the north and Highland Brow to the south.

FP23: Closed during construction, with diversion via Chapel Lane, Hazelrigg Lane, Barrow Greaves and FP24.

FP26: Section to be closed permanently and during construction. During construction, diversions will be available to both north and south.
North diversion: via Chapel Lane, Hazelrigg Lane, Barrow Greaves and FP24.
South diversion: via Chapel Lane, Stoney Lane and FP27.

FP31: Closed during construction with diversion to the south via Chapel Street, Stoney Lane, Scriffen Lane and FP27.

FP18: Closed during construction.

Public Rights of Way Disclaimer
The Public Rights of Way information shown on this map is not the legal record and has been digitised from the Definitive Map of Public Rights of Way for the purposes of this consultation only.

Planning & Environment

Infrastructure Delivery Team

PROJECT TITLE: CLM14 M6 JUNCTION 33 WITH SPINE ROAD

DRAWING TITLE: TEMPORARY PROW DIVERSIONS AND CLOSURE FOR CONSTRUCTION ONLY

DRAWING No: CLM14-LCC-DR-0000-PROW-TEMP

SCALE @ A0: 1:5000

DATE: Feb 2023

DRAWN BY: AK

CHECKED BY: MH

SHEET No: 1 OF 1

PROJECT No: CLM14

REVISION: -

DRAFT