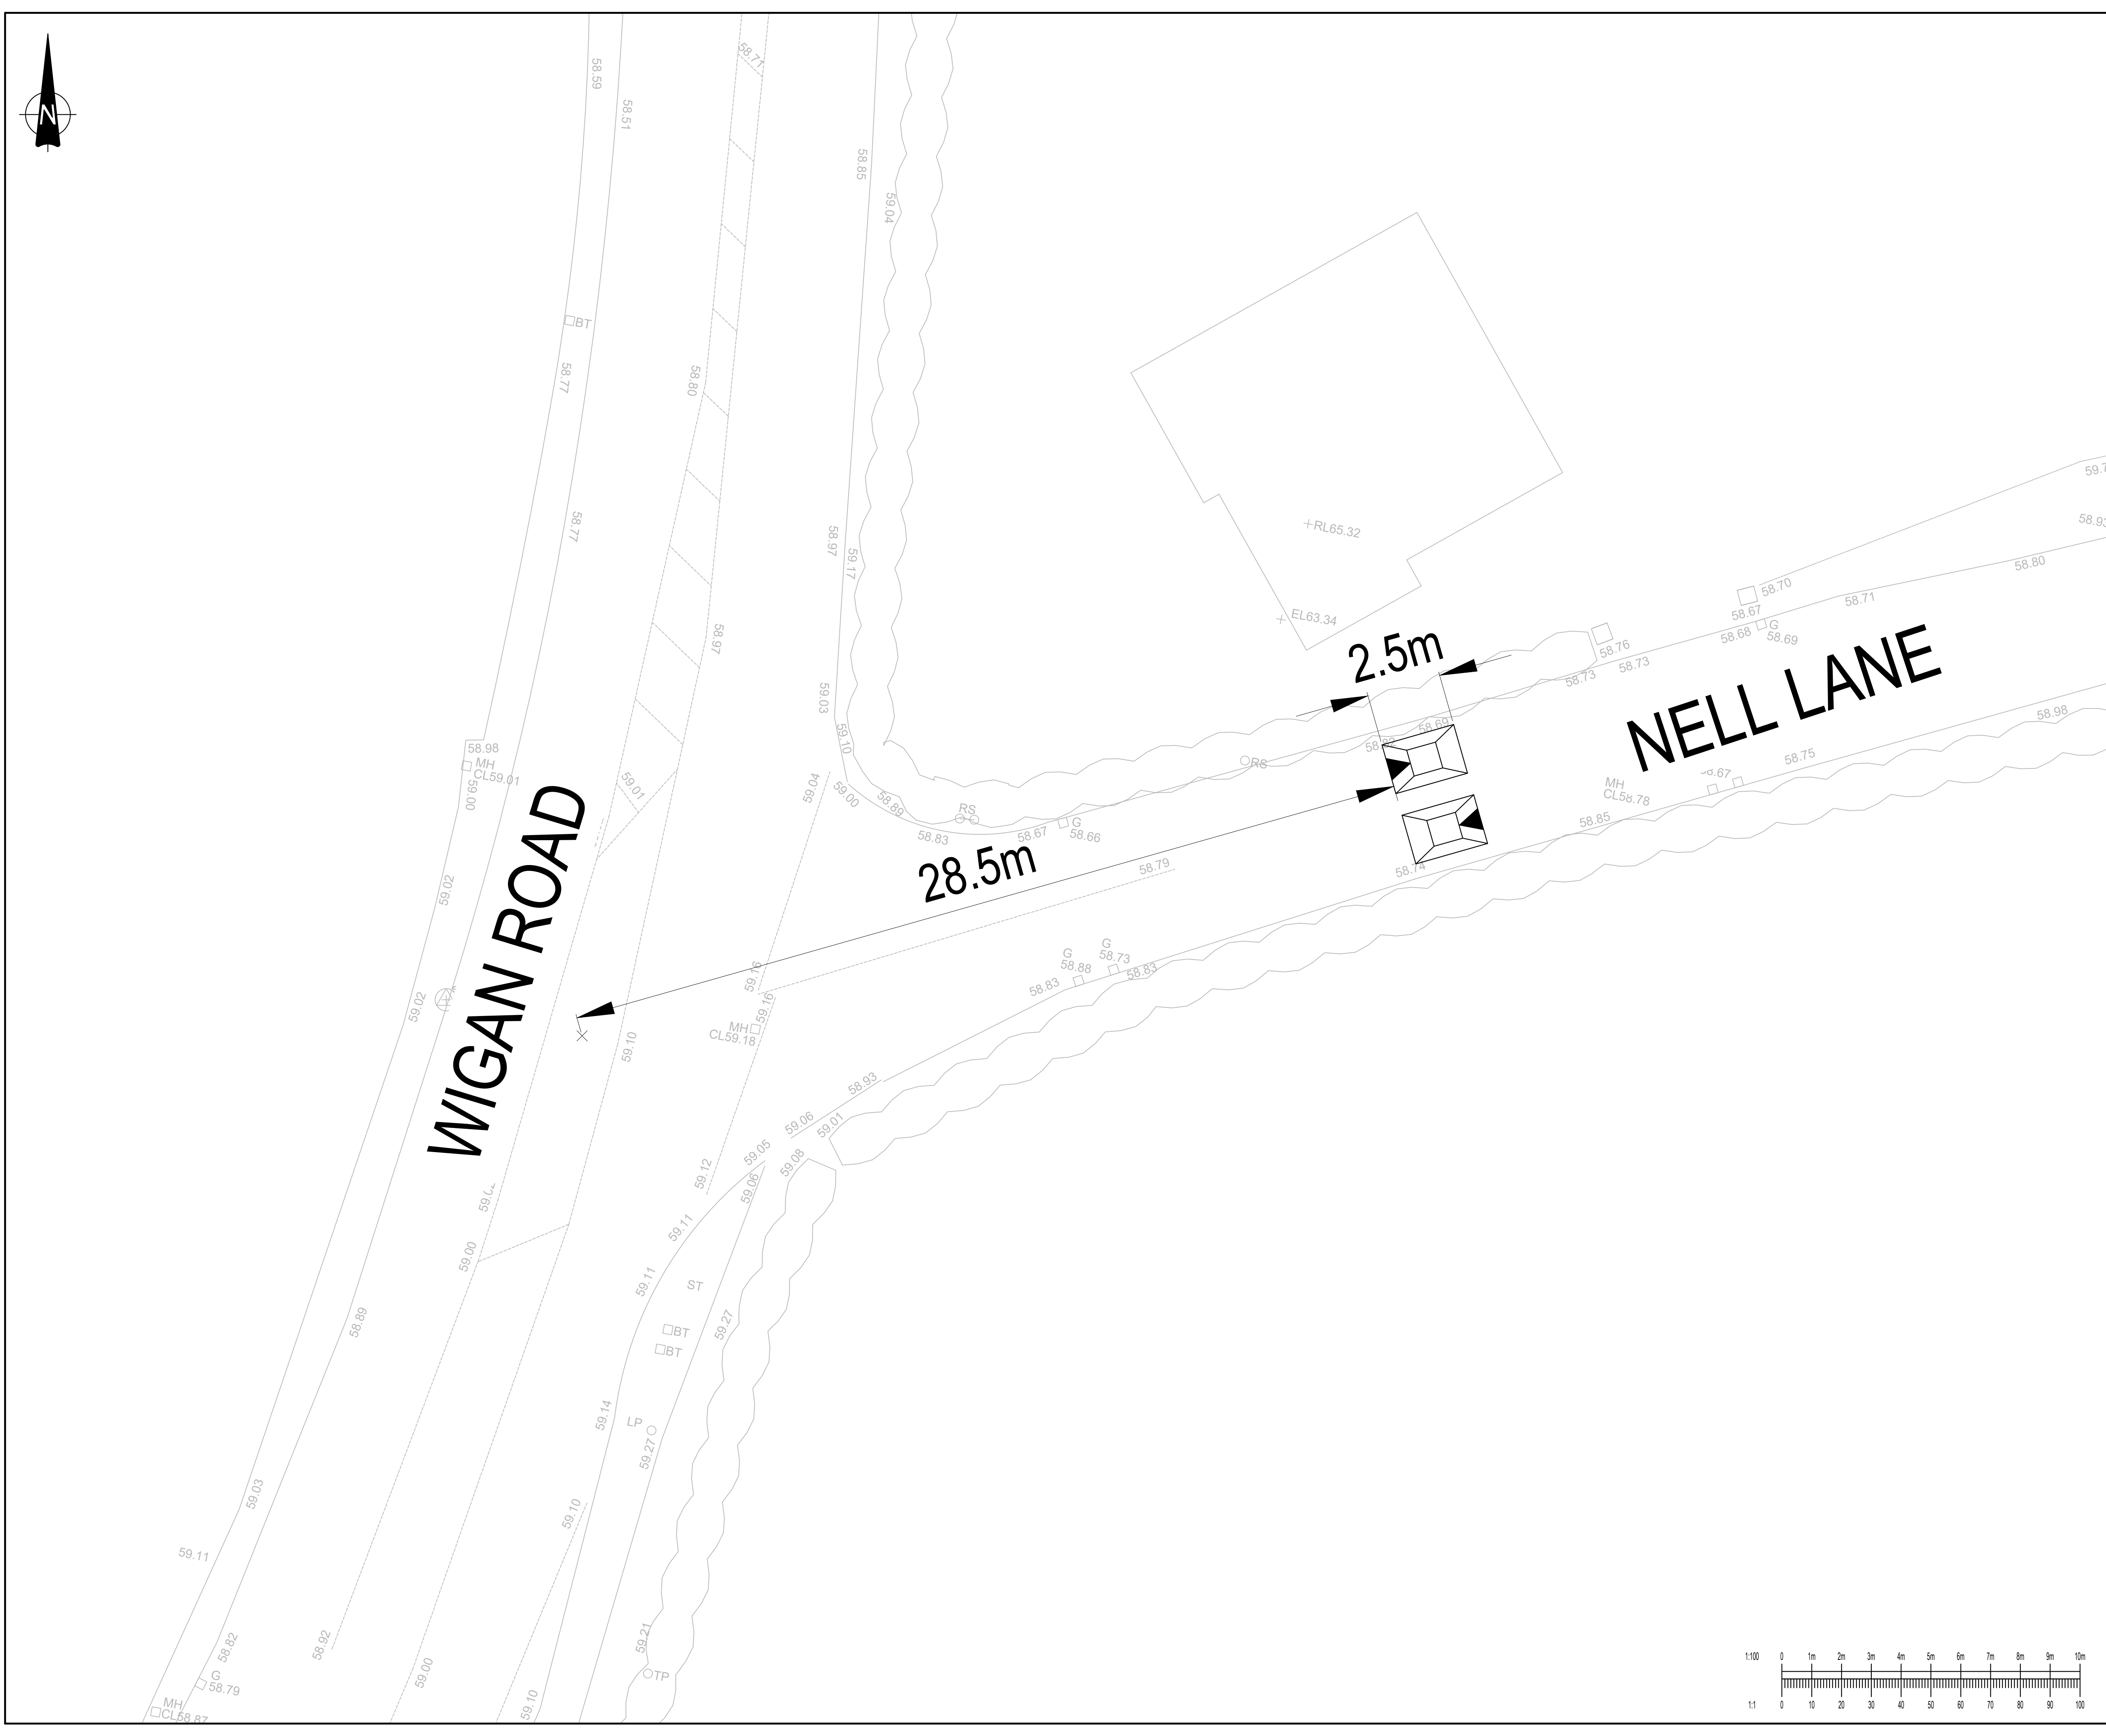


[illegible]

ecurtins

Merchant Exchange, 17-19 Whitworth Street West, Manchester, M1 5WG
0161 226 2694
manchester@ecurtins.com
www.ecurtins.com

Chairs & Structures • Transport Planning • Environmental • Infrastructure • Geotechnical • Conservation & Heritage • Principal Designer
Birmingham • Bristol • Cambridge • Cardiff • Douglas • Dublin • Edinburgh • Glasgow • Kander • Leeds • Liverpool • London • Manchester • Nottingham

Project: NELL LANE

Drawn By EBR	Designed By EBR	Checked By RB
	Date 08/09/22	Scales @ A1 1:100

The graphic scale consists of two horizontal bars. The top bar is labeled '1:100' at the left end and has major tick marks labeled from 0 to 10 in increments of 1 meter (1m, 2m, 3m, 4m, 5m, 6m, 7m, 8m, 9m, 10m). The bottom bar is labeled '1:1' at the left end and has major tick marks labeled from 0 to 10 in increments of 10 (0, 10, 20, 30, 40, 50, 60, 70, 80, 90, 100). Both bars have intermediate tick marks between the major ones.